

Table of Contents


Page	View	Jamb Type
2	Vertical Section	-
3	Horizontal Section	300-22 jamb profiles
4	Horizontal Section	No jamb profiles



N:\Documentation\Website Downloads\2. Aluminium Frames\3. Horizontal\HS 2P22 SS A (F) - 2 pane 22mm DOUBLE GLAZED sashless horizontal slider in aluminium frames SS.dwg

Rev	Description	Approved	
		By	Date
F	Update layout	SE	Apr2024
E	Update locks and extension pins	SE	Dec2020
D	-	-	-
C	-	-	-
B	-	-	-
A	Original Issue	-	-




IF IN DOUBT ASK - DO NOT SCALE DRAWING

<div>Proprietary and confidential</div> <div>The information contained in this drawing is the sole property of Aneeta Australia. Any reproduction in part or as a whole, without the written permission of Aneeta Australia is prohibited.</div>	<div>Title: 2 pane 22mm DOUBLE GLAZED sashless horizontal slider in aluminium frames SS</div>				<div> 949 Stud Road, Rowville VIC 3178, ABN 80 062 883 729</div>		Material: in Aluminium Frame	
							Finish:	
							Die/Part:	
							Dwg No: HS 2P22 SS A	
							Drwn:-	Chk:

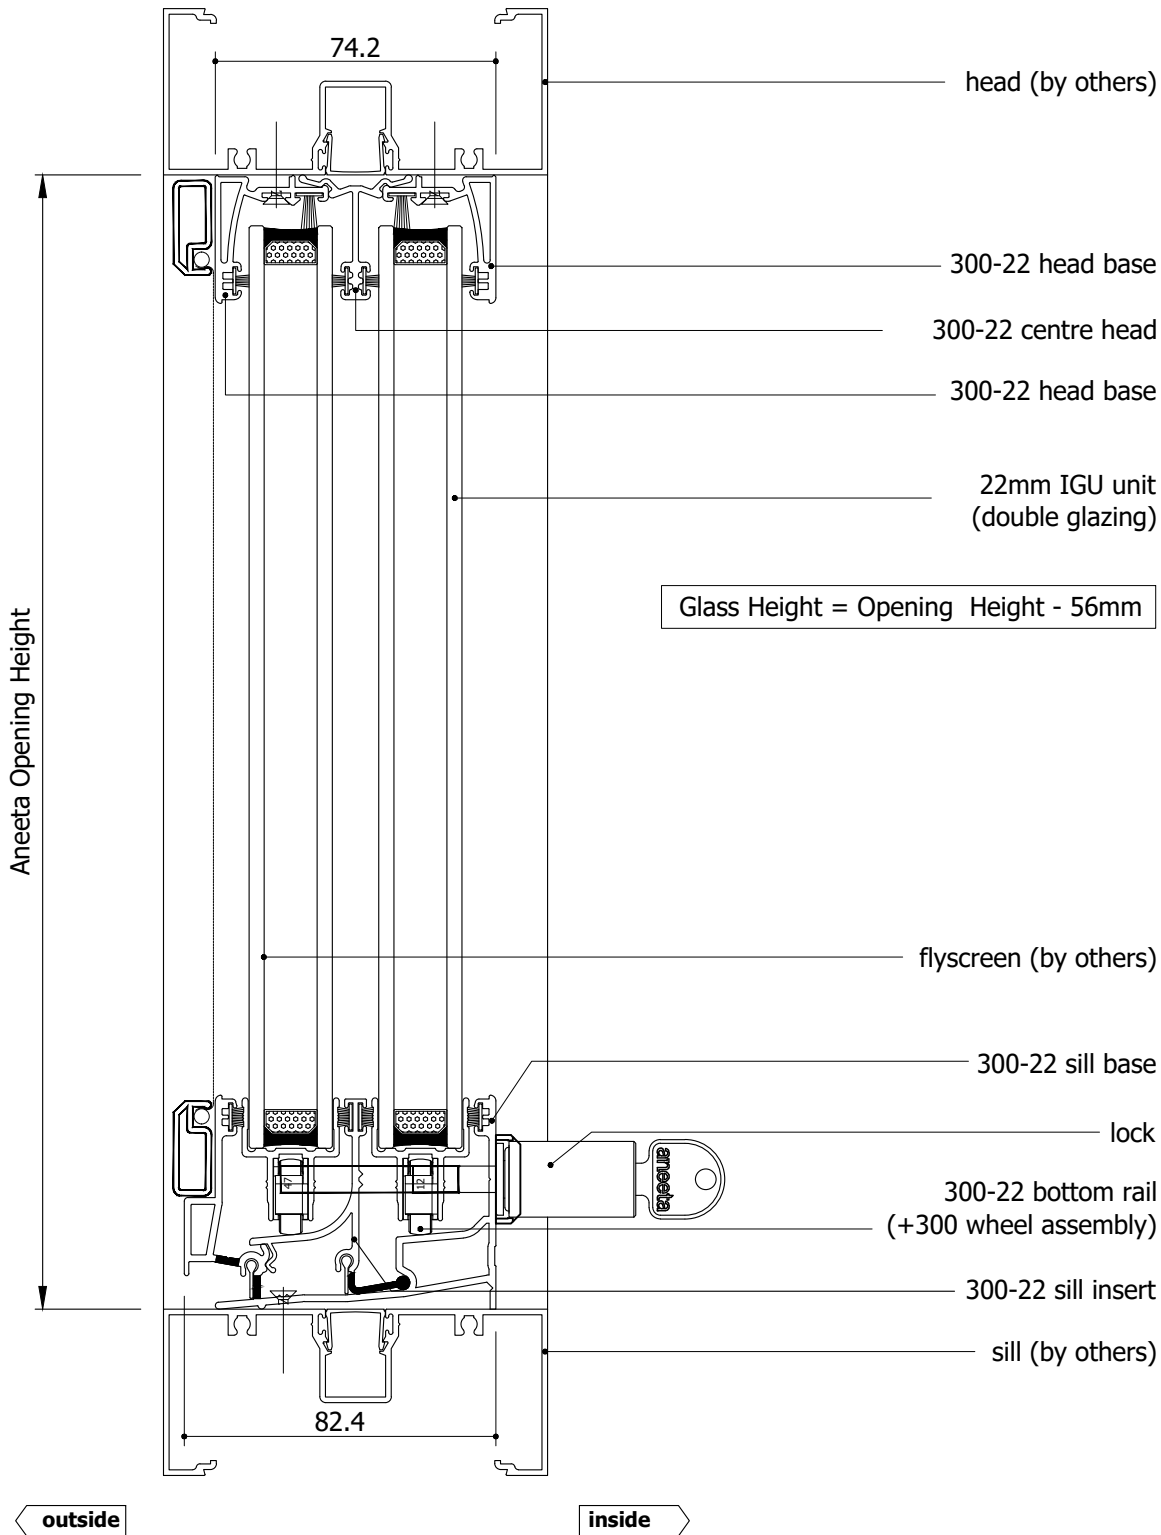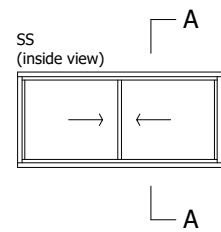

Rev	Description	Approved By	Date
F	Update layout	SE	Apr2024
E	Update locks and extension pins	SE	Dec2020
D	-	-	-
C	-	-	-
B	-	-	-
A	Original Issue	-	-

aneeta insert is shown here in 100mm commercial framing but it suits a variety of residential and commercial frame types

<p>Proprietary and confidential</p> <p>The information contained in this drawing is the sole property of Aneeta Australia. Any reproduction in part or as a whole, without the written permission of Aneeta Australia is prohibited.</p>				<p>Title: 2 pane 22mm DOUBLE GLAZED sashless horizontal slider in aluminium frames SS</p> <p>vertical section A-A</p>				 <p>949 Stud Road, Rowville VIC 3178, ABN 80 062 883 729</p>				Material: in Aluminium Frame			
												Finish:			
												Die/Part:			
												Dwg No: HS 2P22 SS A			
Drwn:-		Chk:		Date: -		Scale: 1:2@A4		Sheet 2 of 4				Revision: F			

