


Table of Contents


Page	View	Sliding Configuration	Jamb Type
2	Vertical Section	FSFS, SFSF, FSSF	-
3	Horizontal Section	FSFS	Jamb profiles
4	Horizontal Section	FSFS	No jamb profiles
5	Horizontal Section	SFSF	Jamb profiles
6	Horizontal Section	SFSF	No jamb profiles
7	Horizontal Section	FSSF	Jamb profiles
8	Horizontal Section	FSSF	No jamb profiles

Rev	Description	Approved By	Date
G	Slide pane changed to inside, fixed pane to outside, lock pin to 12mm in SFSF configs. Timber cover options removed	DF	May2025
F	Update layout	SE	Apr2024
E	Update lock and extension pins	SE	Dec2020
D	-	-	-
A	-	-	-

<div>Proprietary and confidential</div> <div>The information contained in this drawing is the sole property of Aneeta Australia. Any reproduction in part or as a whole, without the written permission of Aneeta Australia is prohibited.</div>	<div>Title: 4 pane 22mm DOUBLE GLAZED sashless horizontal slider in aluminium frames</div>				<div> 949 Stud Road, Rowville VIC 3178, ABN 80 062 883 729</div>		<div>Material: in Aluminium Frame</div>
							<div>Finish:</div>
							<div>Die/Part:</div>
							<div>Dwg No: HS 4P22 A</div>
	<div>Drwn:-</div>	<div>Chk:</div>	<div>Date: -</div>	<div>Scale:</div>	<div>Sheet 1 of 8</div>	<div>Revision: G</div>	




IF IN DOUBT ASK - DO NOT SCALE DRAWING

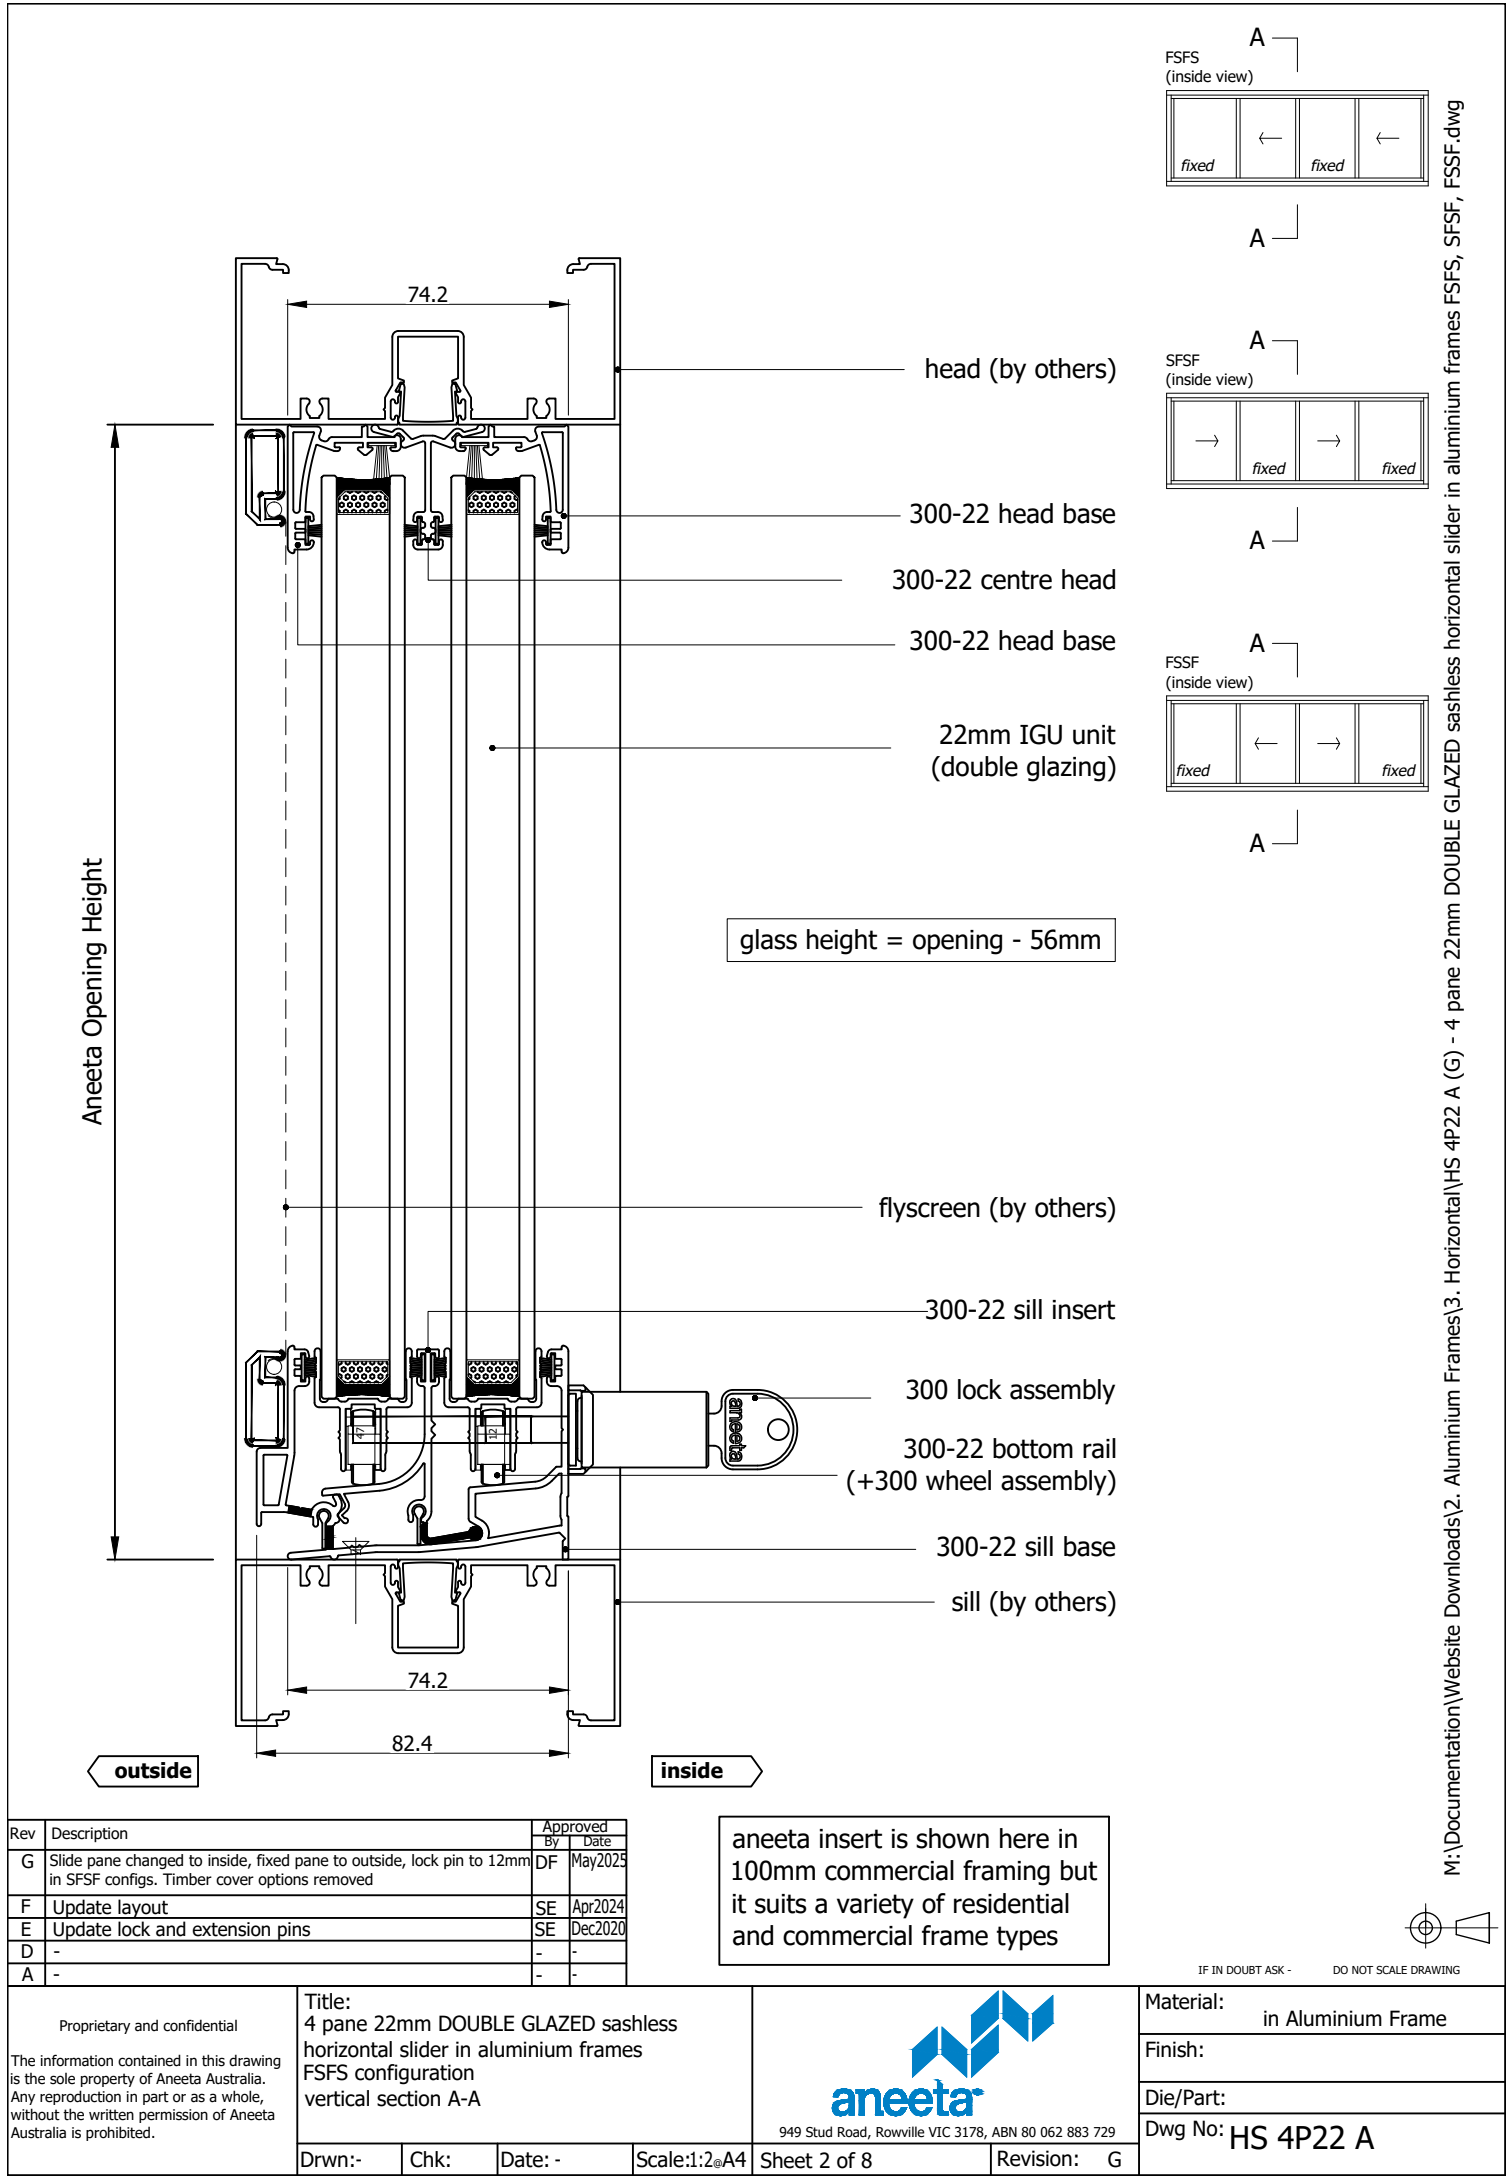


M:\Documentation\Website Downloads\2. Aluminium Frames\3. Horizontal\HS 4P22 A (G) - 4 pane 22mm DOUBLE GLAZED sashless horizontal slider in aluminium frames FSFS, SFSF, FSSF.dwg

Rev	Description	Approved By	Date
G	Slide pane changed to inside, fixed pane to outside, lock pin to 12mm in SFSF configs. Timber cover options removed	DF	May2025
F	Update layout	SE	Apr2024
E	Update lock and extension pins	SE	Dec2020
D	-	-	-
A	-	-	-

aneeta insert is shown here in 100mm commercial framing but it suits a variety of residential and commercial frame types

<div>Proprietary and confidential</div> <div>The information contained in this drawing is the sole property of Aneeta Australia. Any reproduction in part or as a whole, without the written permission of Aneeta Australia is prohibited.</div>	<div>Title: 4 pane 22mm DOUBLE GLAZED sashless horizontal slider in aluminium frames FSFS configuration vertical section A-A</div>				<div> 949 Stud Road, Rowville VIC 3178, ABN 80 062 883 729</div>	<div>Material: in Aluminium Frame</div>	
						<div>Finish:</div>	
						<div>Die/Part:</div>	
						<div>Dwg No: HS 4P22 A</div>	
<div>Drwn:-</div>	<div>Chk:</div>	<div>Date: -</div>	<div>Scale:1:2@A4</div>	<div>Sheet 2 of 8</div>	<div>Revision: G</div>		

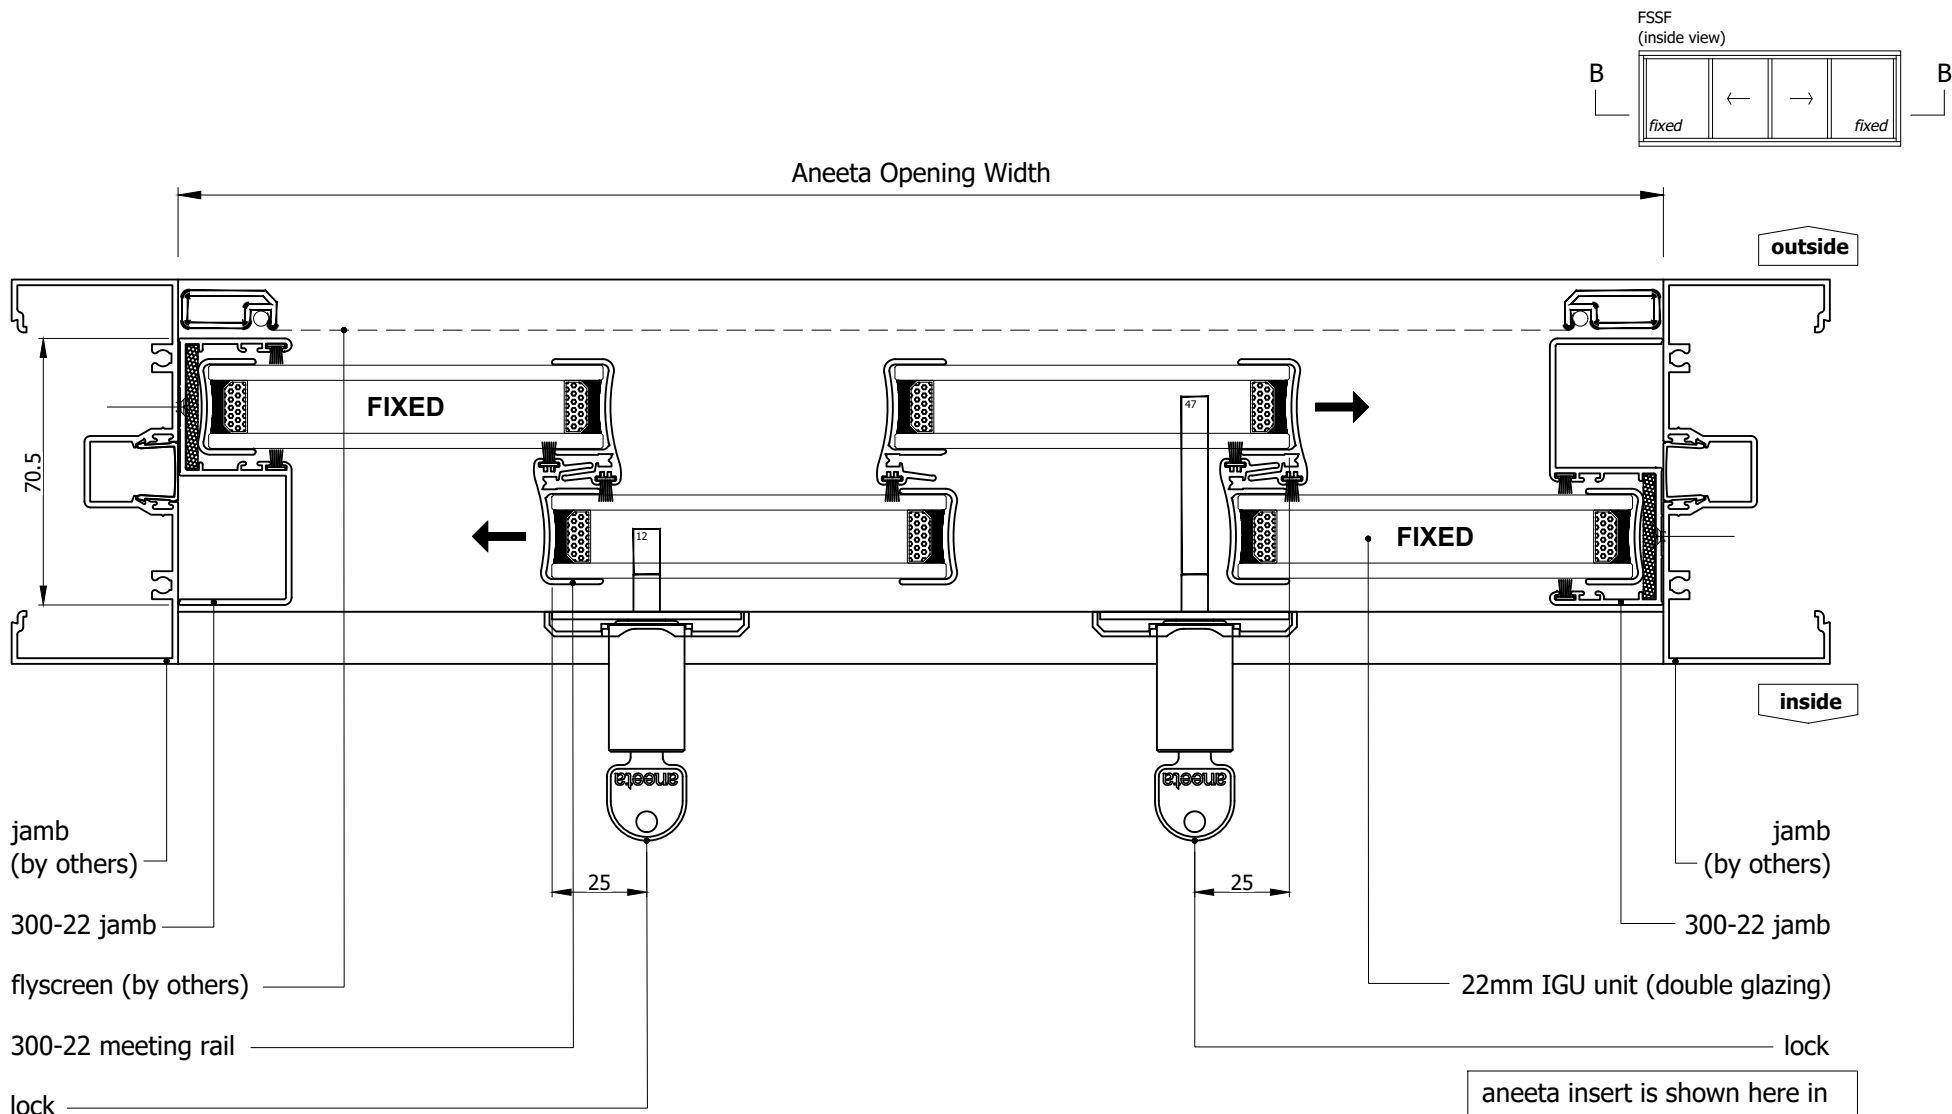

for equal panes:

$$\text{glass width} = (\text{opening} + 24\text{mm}) / 4$$

aneeta insert is shown here in 100mm commercial framing but it suits a variety of residential and commercial frame types

IF IN DOUBT ASK - DO NOT SCALE DRAWING

<p>Proprietary and confidential</p> <p>The information contained in this drawing is the sole property of Aneeta Australia. Any reproduction in part or as a whole, without the written permission of Aneeta Australia is prohibited.</p>	Rev	Description	Approved By	Date	<p>Title:</p> <p>4 pane 22mm DOUBLE GLAZED sashless horizontal slider in aluminium frames FSSF configuration with 300-22 jambs horizontal section B-B</p> <p>Drwn:- Chk: Date: - Scale:1:2@A4 Sheet 7 of 8 Revision: G</p>	<p>Material: in Aluminium Frame</p> <p>Finish:</p> <p>Die/Part:</p> <p>Dwg No: HS 4P22 A</p>
	G	Slide pane changed to inside, fixed pane to outside, lock pin to 12mm in SFSF configs. Timber cover options removed	DF	May2023		
	F	Update layout	SE	Apr2024		
	E	Update lock and extension pins	SE	Dec2020		
	D	-	-	-		
	A	-	-	-		



949 Stud Road, Rowville VIC 3178, ABN 80 062 883 729



M:\Documentation\Website Downloads\2. Aluminium Frames\3. Horizontal\HS 4P22 A (G) - 4 pane 22mm DOUBLE GLAZED sashless horizontal slider in aluminium frames FSSF, SFSF, FSSF.dwg

