


Table of Contents



Page	View	Jamb Type	Handle Type
2	Vertical Section	-	-
3	Horizontal Section	300-22 Jamb Profiles	Acrylic Handles
4	Horizontal Section	No Jamb Profiles	Acrylic Handles
5	Horizontal Section	300-22 Jamb Profiles	Meeting Rail Handle
6	Horizontal Section	No Jamb Profiles	Meeting Rail Handle

Rev	Description	Approved By	Date
A	Original Issue with meeting rail handle option added	DF	May2025




IF IN DOUBT ASK - DO NOT SCALE DRAWING


<div>Proprietary and confidential</div> <div>The information contained in this drawing is the sole property of Aneeta Australia. Any reproduction in part or as a whole, without the written permission of Aneeta Australia is prohibited.</div>	<div>Title: 2 pane 22mm DOUBLE GLAZED sashless horizontal slider in aluminium frames FS</div>		<div><div>949 Stud Road, Rowville VIC 3178, ABN 80 062 883 729</div></div>		Material: in Aluminium Frame	
					Finish:	
					Die/Part:	
					Dwg No: HS 2P22 FS A	
Drwn:DF		Chk: SE	Date: 8/05/2025	Scale:	Sheet 1 of 6	Revision: A

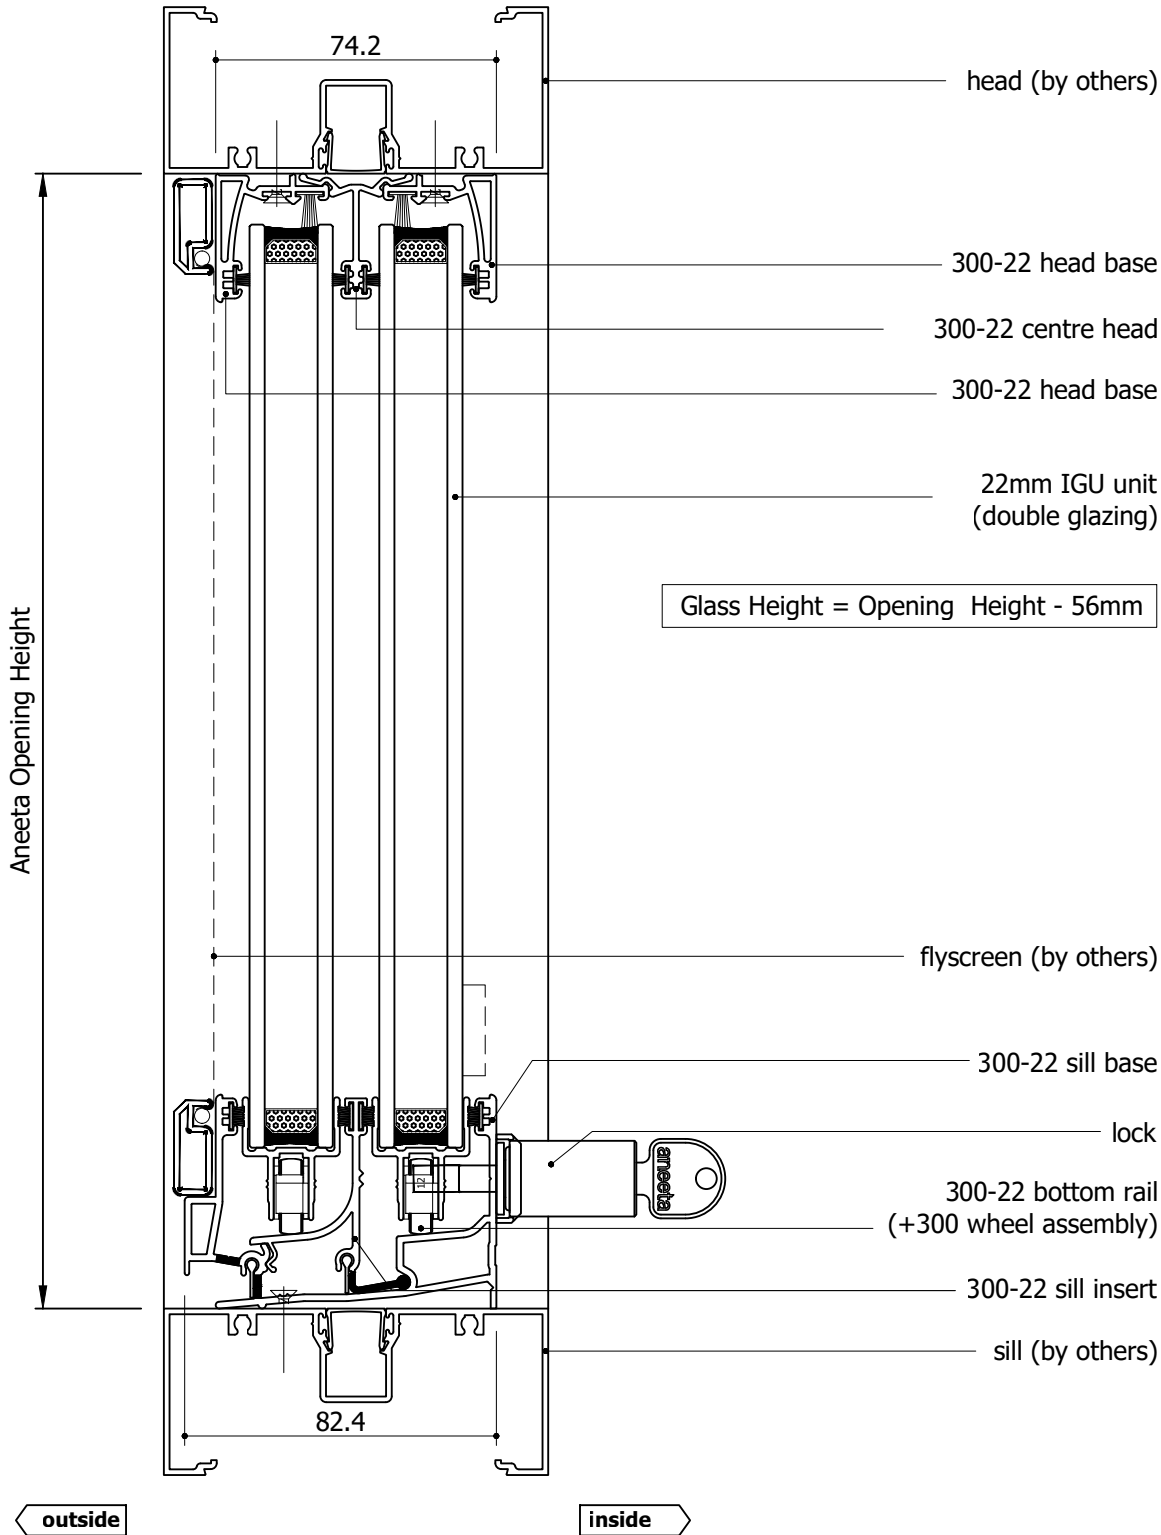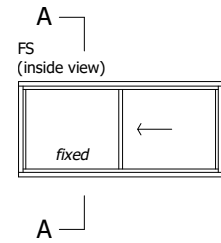

Rev	Description	Approved By	Date
A	Original Issue with meeting rail handle option added	DF	May2025

aneeta insert is shown here in 100mm commercial framing but it suits a variety of residential and commercial frame types

<div>Proprietary and confidential</div> <div>The information contained in this drawing is the sole property of Aneeta Australia. Any reproduction in part or as a whole, without the written permission of Aneeta Australia is prohibited.</div>	Title: 2 pane 22mm DOUBLE GLAZED sashless horizontal slider in aluminium frames FS vertical section A-A				<div> 949 Stud Road, Rowville VIC 3178, ABN 80 062 883 729</div>	Material: in Aluminium Frame	
						Finish:	
						Die/Part:	
						Dwg No: HS 2P22 FS A	
Drwn:DF	Chk: SE	Date: 8/05/2025	Scale: 1:2@A4	Sheet 2 of 6	Revision: A		

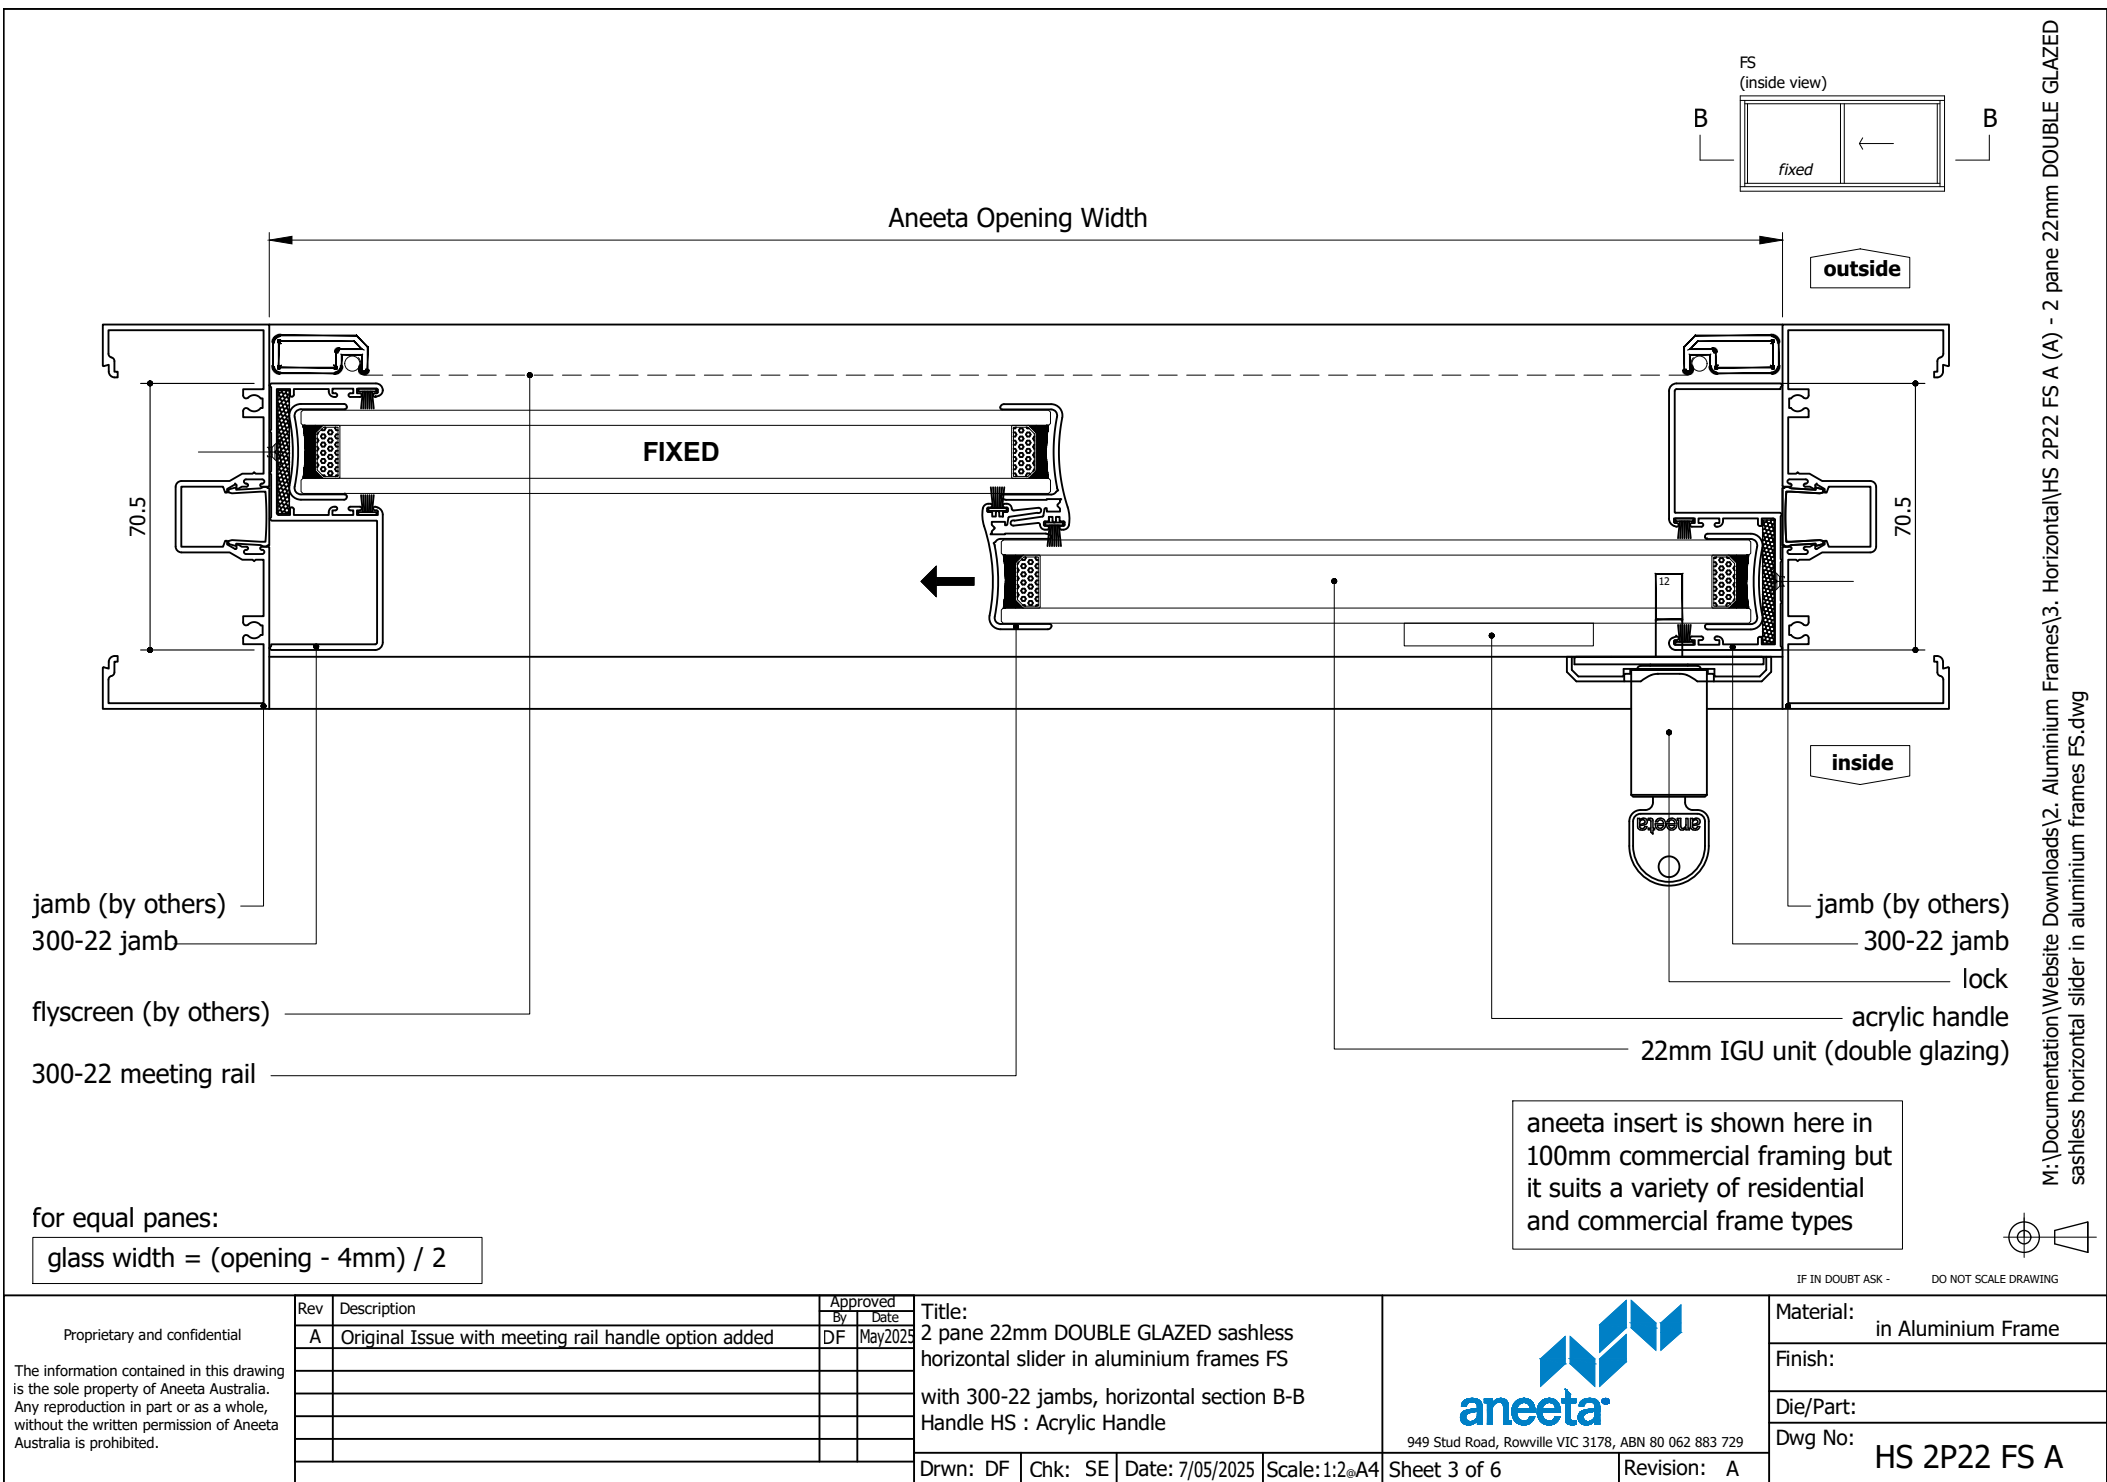

M:\Documentation\Website Downloads\2. Aluminium Frames\3. Horizontal\HS 2P22 FS A (A) - 2 pane 22mm DOUBLE GLAZED sashless horizontal slider in aluminium frames FS.dwg

