


Table of Contents

Page	View	Box Type	Sill Type
2	Vertical Section	Medium Box	VS Sill
3	Vertical Section	Medium Box	VS HP Sill
4	Vertical Section	Medium Box	None
5	Vertical Section	Medium Box	Flapseal
6	Horizontal Section	Medium Box	-
7	Vertical Section	Large Box / Extra Large Box	VS Sill
8	Vertical Section	Large Box / Extra Large Box	VS HP Sill
9	Vertical Section	Large Box / Extra Large Box	None
10	Vertical Section	Large Box / Extra Large Box	Flapseal
11	Horizontal Section	Large Box	-
12	Horizontal Section	Extra Large Box	-


Rev	Description	Approved By	Date
G	Delete P008 and replace with P229 - VS Sill	DF	19/8/2025
F	VS 300Pa/800Pa sill adaptor changed to VS Sill/VS HP Sill	DF	Sep2024
E	Add sill options: 800Pa Sill, No Sill, 10mm Flapseal	SE	Apr2024
D	Update lock and extension pins	SE	Dec2020
C	Update boxes, sill, lock, pulley height, change layout	RM	Jun2013
B	Update head, pulley height, glass height formula	UF	Nov2010
A	Original issue	UF	Jan2010

<div>Proprietary and confidential</div> <div>The information contained in this drawing is the sole property of Aneeta Australia. Any reproduction in part or as a whole, without the written permission of Aneeta Australia is prohibited.</div>	Title: 3 pane servery 10mm sashless vertical slider in aluminium frames (middle pane sliding up) FSuF				<div> 949 Stud Road, Rowville VIC 3178, ABN 80 062 883 729</div>		Material:	in Aluminium Frame	
							Finish:		
							Die/Part:		
							Dwg No:	VS 3P10 FSuF A	
	Drwn:UF	Chk:	Date: Jan2010	Scale:	Sheet 1 of 12	Revision:	G		




IF IN DOUBT ASK - DO NOT SCALE DRAWING

aneeta opening size

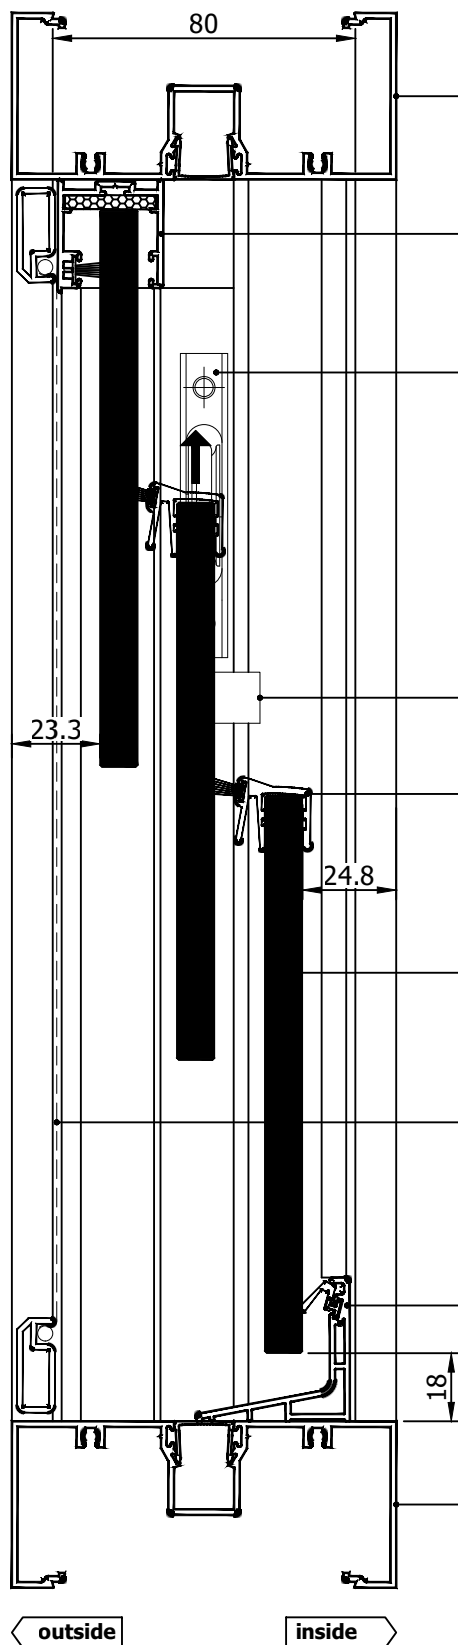


$$\text{glass height} = (\text{opening} + 114\text{mm}) / 3$$

A
FSuF
(outside view)

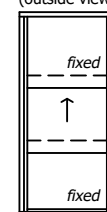

A
FSdF
Alternative Option

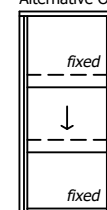

Rev	Description	Approved By	Date
G	Delete P008 and replace with P229 - VS Sill	DF	19/8/2025
F	VS 300Pa/800Pa sill adaptor changed to VS Sill/VS HP Sill	DF	Sep2024
E	Add sill options: 800Pa Sill, No Sill, 10mm Flapseal	SE	Apr2024
D	Update lock and extension pins	SE	Dec2020
C	Update boxes, sill, lock, pulley height, change layout	RM	Jun2013
B	Update head, pulley height, glass height formula	UF	Nov2010
A	Original issue	UF	Jan2010

aneeta insert is shown here in 100mm commercial framing but it suits a variety of residential and commercial frame types

Proprietary and confidential		Title: 3 pane servery 10mm sashless vertical slider in aluminium frames (middle pane sliding up) FSuF with medium box with VS sill & aluminium covers vertical section A-A	
The information contained in this drawing is the sole property of Aneeta Australia. Any reproduction in part or as a whole, without the written permission of Aneeta Australia is prohibited.		Drwn:UF Chk: Date: Jan2010 Scale: 1:20A4	



949 Stud Road, Rowville VIC 3178, ABN 80 062 883 729

Sheet 2 of 12


Revision: G

Material:	in Aluminium Frame
Finish:	
Die/Part:	
Dwg No:	VS 3P10 FSuF A

M:\Documentation\Website Downloads\2. Aluminium Frames\1. Vertical\2. Servery\VS 3P10 FSuF A (G) - 3 pane servery 10mm sashless vertical slider in aluminium frames (middle pane sliding up) FSuF.dwg




IF IN DOUBT ASK - DO NOT SCALE DRAWING

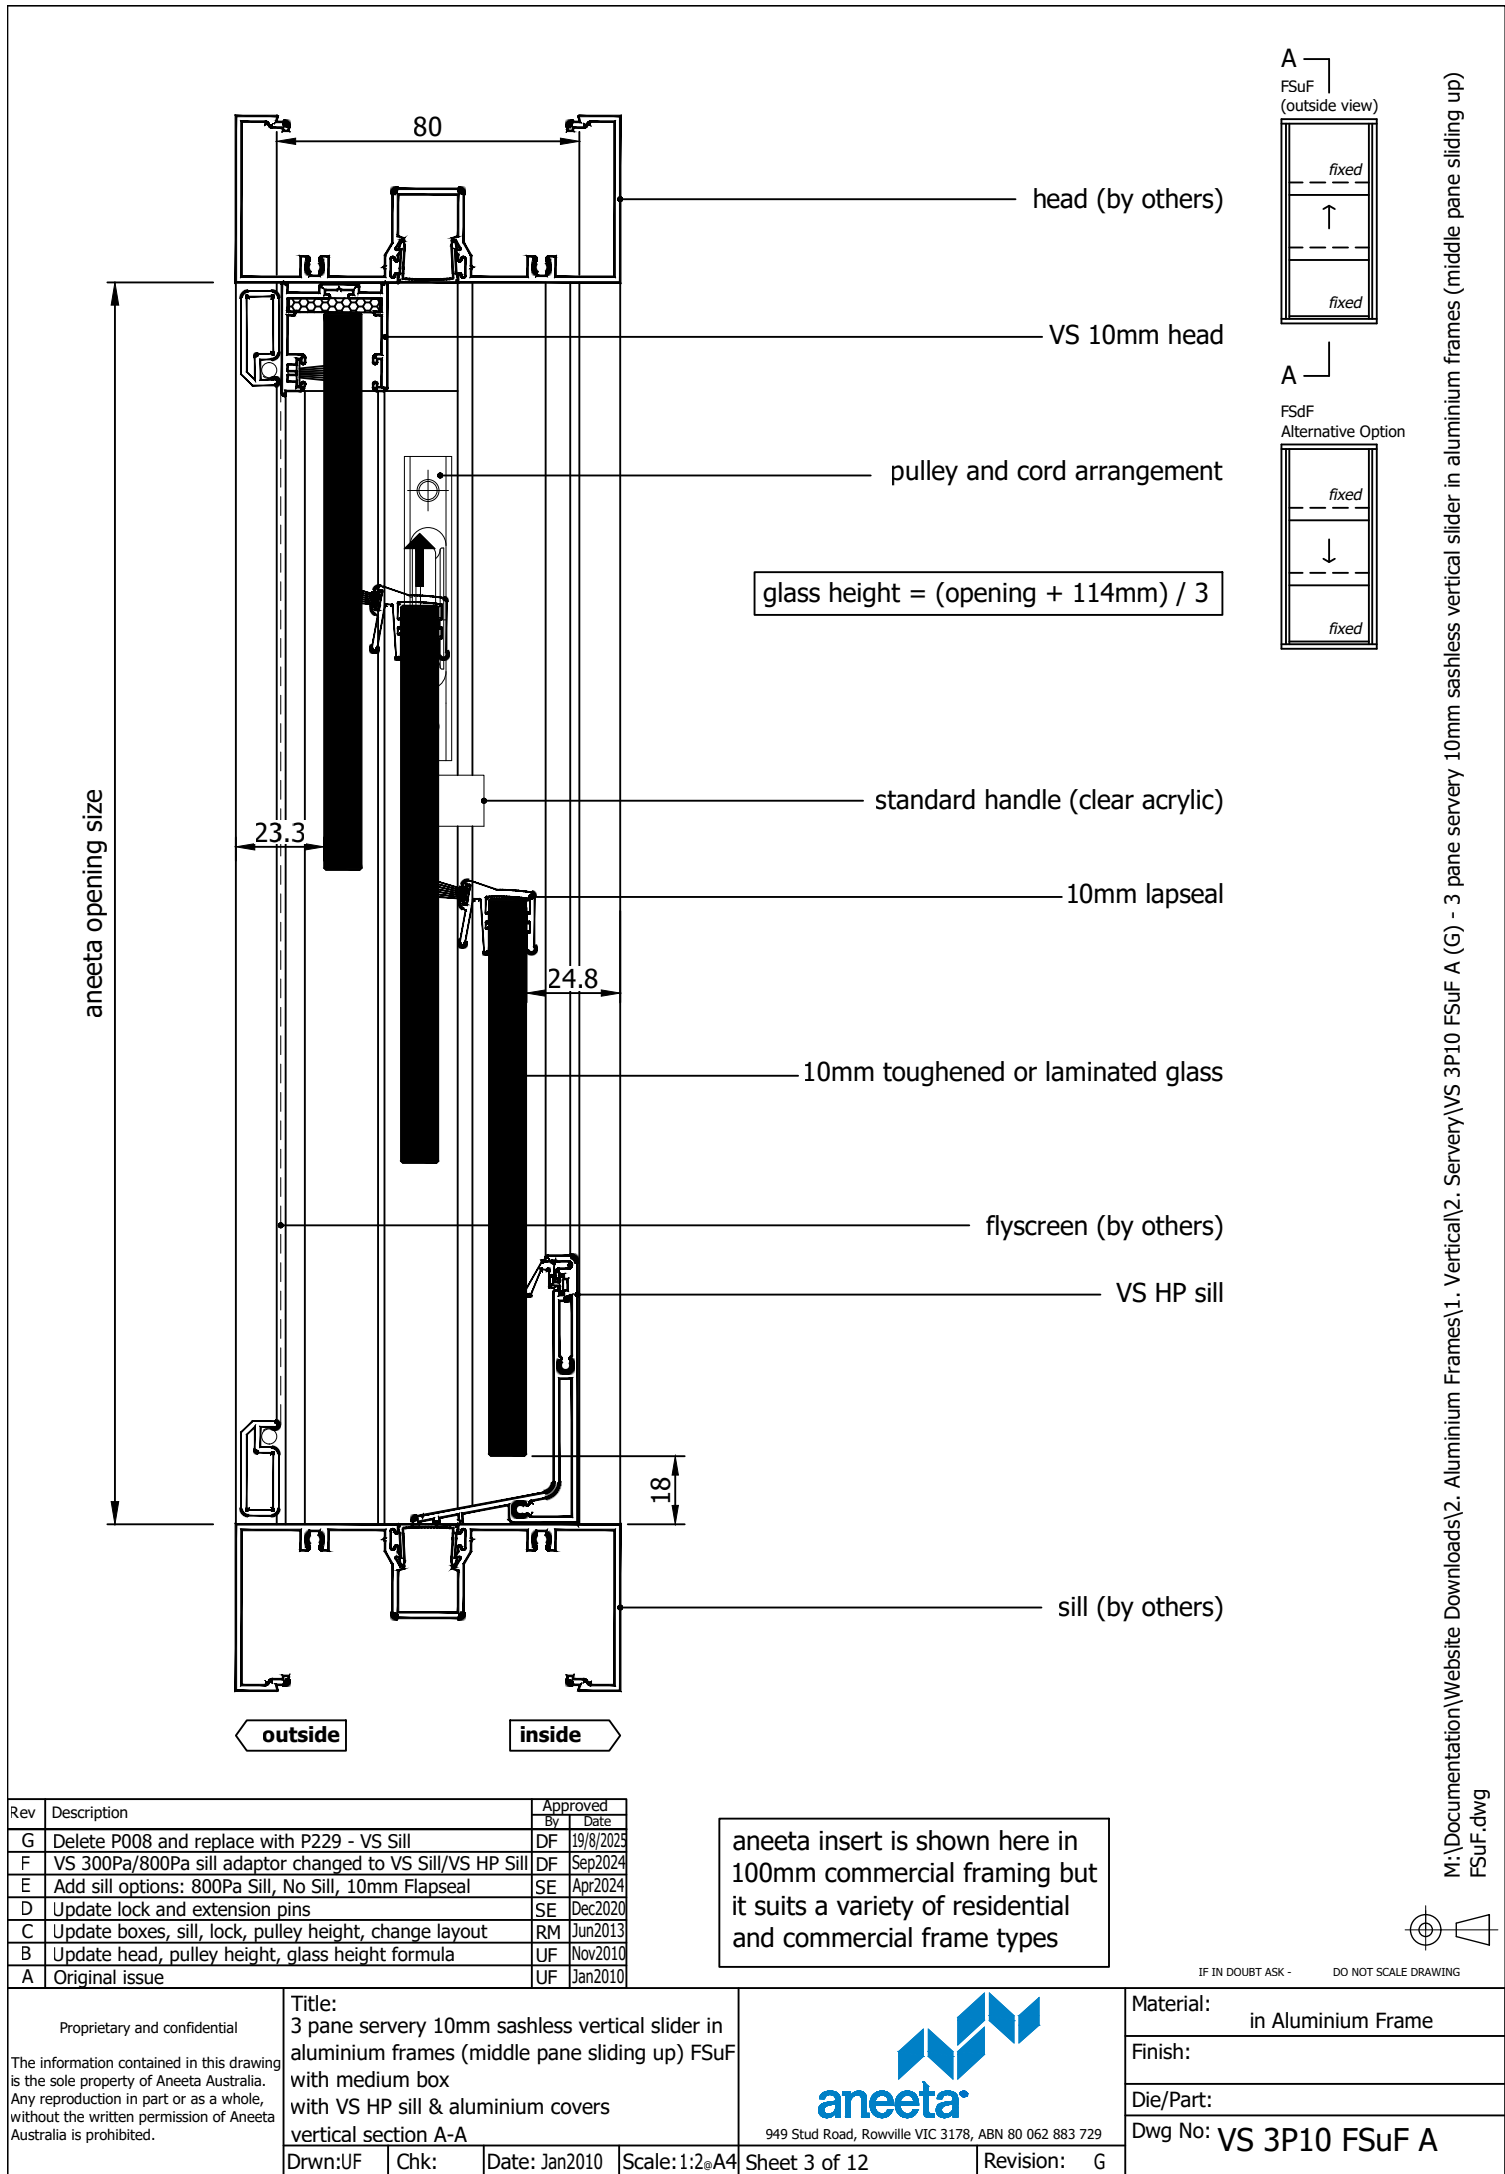


Rev	Description	Approved By	Date
G	Delete P008 and replace with P229 - VS Sill	DF	19/8/2025
F	VS 300Pa/800Pa sill adaptor changed to VS Sill/VS HP Sill	DF	Sep2024
E	Add sill options: 800Pa Sill, No Sill, 10mm Flapseal	SE	Apr2024
D	Update lock and extension pins	SE	Dec2020
C	Update boxes, sill, lock, pulley height, change layout	RM	Jun2013
B	Update head, pulley height, glass height formula	UF	Nov2010
A	Original issue	UF	Jan2010

aneeta insert is shown here in 100mm commercial framing but it suits a variety of residential and commercial frame types


<div>Proprietary and confidential</div> <div>The information contained in this drawing is the sole property of Aneeta Australia. Any reproduction in part or as a whole, without the written permission of Aneeta Australia is prohibited.</div>	Title: 3 pane servery 10mm sashless vertical slider in aluminium frames (middle pane sliding up) FSuF with medium box with VS HP sill & aluminium covers vertical section A-A				<div> 949 Stud Road, Rowville VIC 3178, ABN 80 062 883 729</div>	Material: in Aluminium Frame	
						Finish:	
						Die/Part:	
						Dwg No: VS 3P10 FSuF A	
Drwn:UF	Chk:	Date: Jan2010	Scale: 1:20 A4	Sheet 3 of 12	Revision: G		

M:\Documentation\Website Downloads\2. Aluminium Frames\1. Vertical\2. Servery\VS 3P10 FSuF A (G) - 3 pane servery 10mm sashless vertical slider in aluminium frames (middle pane sliding up) FSuF.dwg

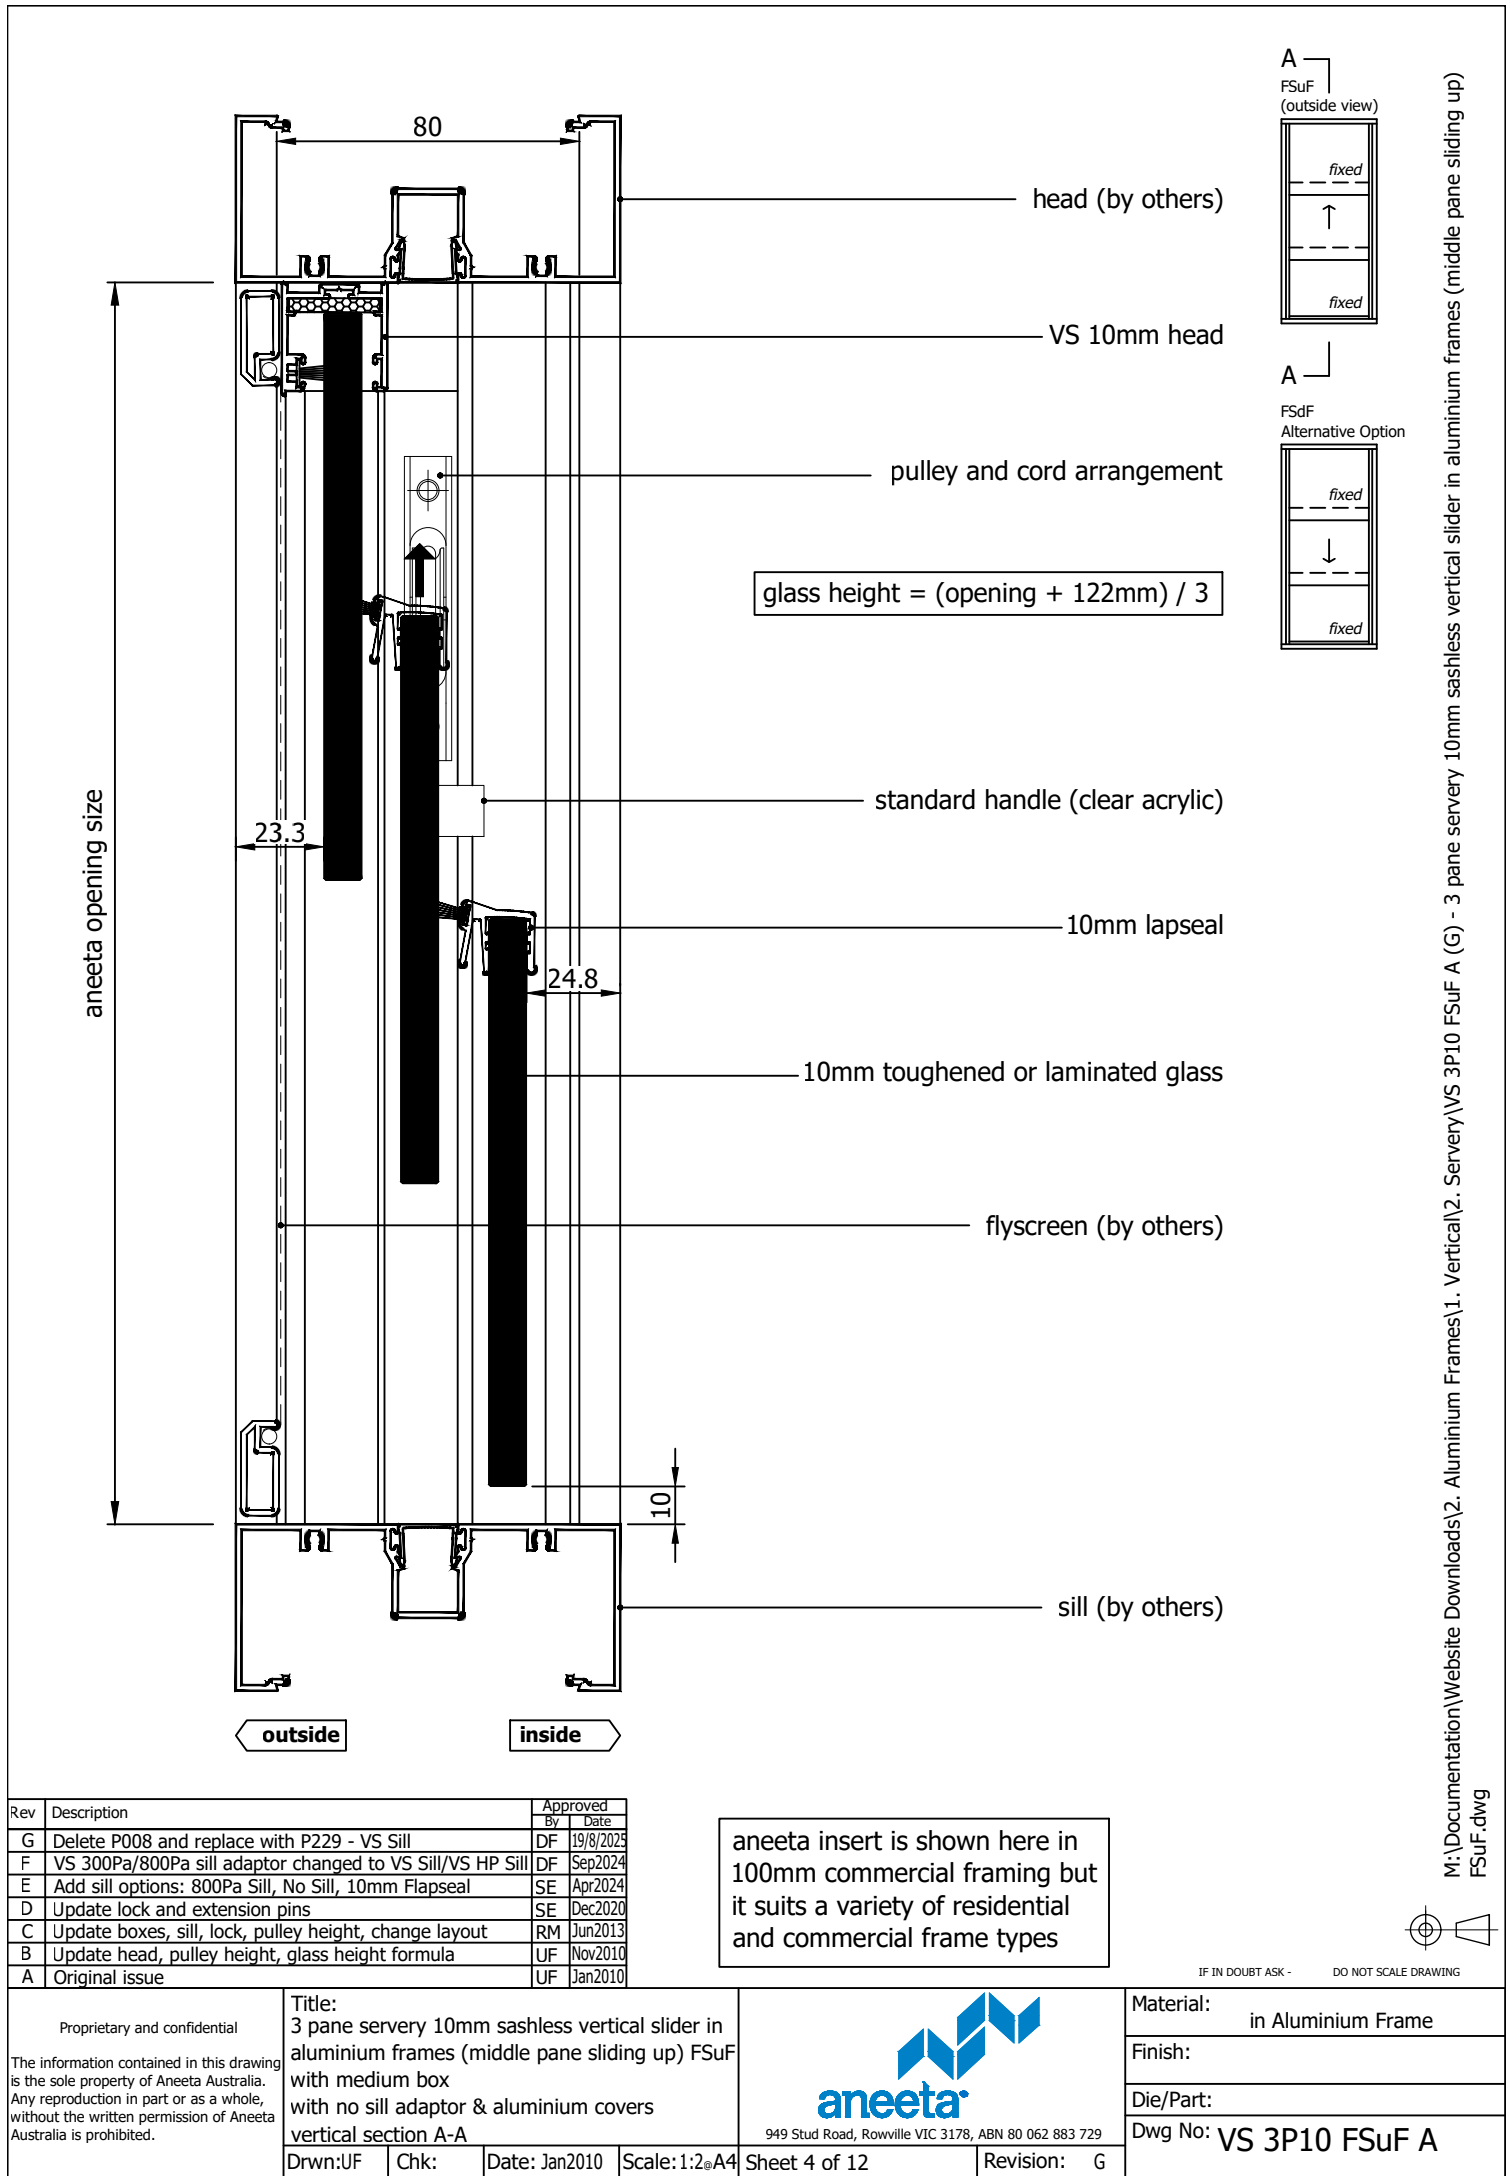


Rev	Description	Approved By	Date
G	Delete P008 and replace with P229 - VS Sill	DF	19/8/2025
F	VS 300Pa/800Pa sill adaptor changed to VS Sill/VS HP Sill	DF	Sep2024
E	Add sill options: 800Pa Sill, No Sill, 10mm Flapseal	SE	Apr2024
D	Update lock and extension pins	SE	Dec2020
C	Update boxes, sill, lock, pulley height, change layout	RM	Jun2013
B	Update head, pulley height, glass height formula	UF	Nov2010
A	Original issue	UF	Jan2010

aneeta insert is shown here in 100mm commercial framing but it suits a variety of residential and commercial frame types

<div>Proprietary and confidential</div> <div>The information contained in this drawing is the sole property of Aneeta Australia. Any reproduction in part or as a whole, without the written permission of Aneeta Australia is prohibited.</div>	Title: 3 pane servery 10mm sashless vertical slider in aluminium frames (middle pane sliding up) FSuF with medium box with no sill adaptor & aluminium covers vertical section A-A				<div> 949 Stud Road, Rowville VIC 3178, ABN 80 062 883 729</div>	Material: in Aluminium Frame	
						Finish:	
						Die/Part:	
						Dwg No: VS 3P10 FSuF A	
Drwn:UF	Chk:	Date: Jan2010	Scale: 1:2@A4	Sheet 4 of 12	Revision: G		

M:\Documentation\Website Downloads\2. Aluminium Frames\1. Vertical\2. Servery\VS 3P10 FSuF A (G) - 3 pane servery 10mm sashless vertical slider in aluminium frames (middle pane sliding up) FSuF.dwg

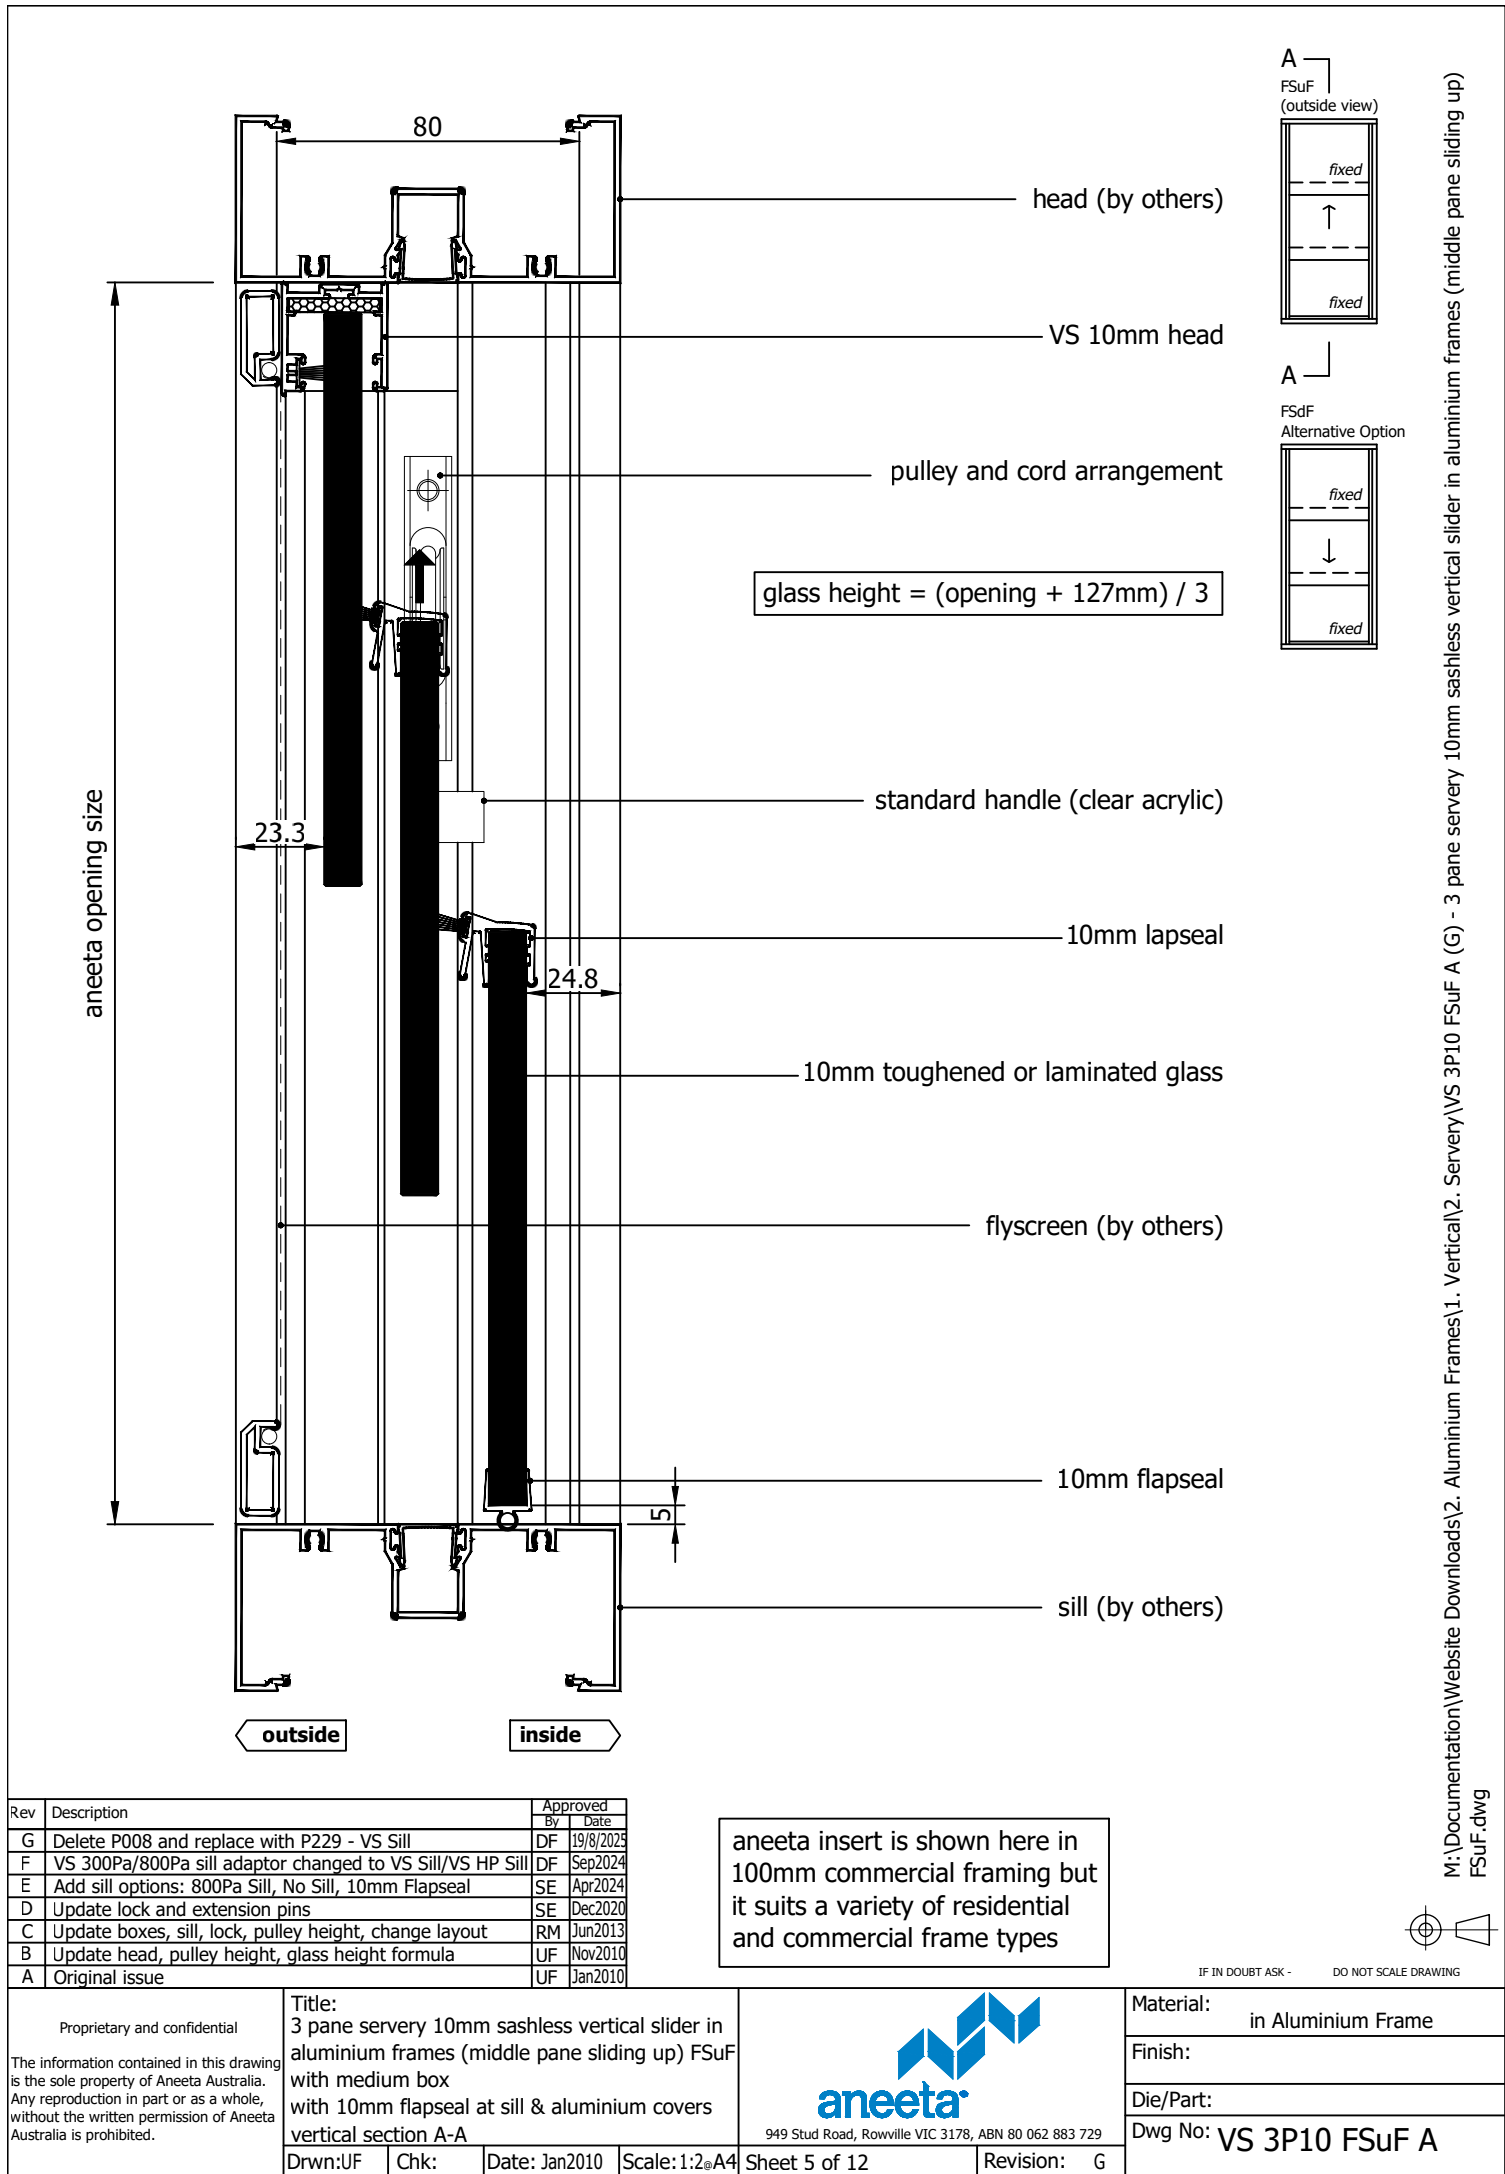

glass width = opening - 110mm

aneeta opening size

flyscreen (optional by others)

10mm combination tee

top pane

23.3

24.8

bottom pane

aluminium cover


lock

80 x 35mm box containing lead weight
to counter balance moving pane of glass


flush filler (by others)

jamb (by others)

FSdF
Alternative Option

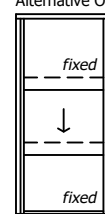

FSuF
(outside view)

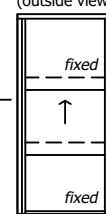

outside

inside

10.8

10.8

80

Rev	Description	Approved By	Date
G	Delete P008 and replace with P229 - VS Sill	DF	19/8/2025
F	VS 300Pa/800Pa sill adaptor changed to VS Sill/VS HP Sill	DF	Sep2024
E	Add sill options: 800Pa Sill, No Sill, 10mm Flapseal	SE	Apr2024
D	Update lock and extension pins	SE	Dec2020
C	Update boxes, sill, lock, pulley height, change layout	RM	Jun2013
B	Update head, pulley height, glass height formula	UF	Nov2010
A	Original issue	UF	Jan2010


aneeta insert is shown here in
100mm commercial framing but
it suits a variety of residential
and commercial frame types


M:\Documentation\Website Downloads\2. Aluminium Frames\1. Vertical\2. Servery\VS 3P10 FSuF A (G) - 3 pane servery 10mm sashless vertical slider in aluminium frames (middle pane sliding up) FSuF.dwg




IF IN DOUBT ASK - DO NOT SCALE DRAWING

A Original Issue		for Jan2010	
--------------------	--	-------------	--	--	

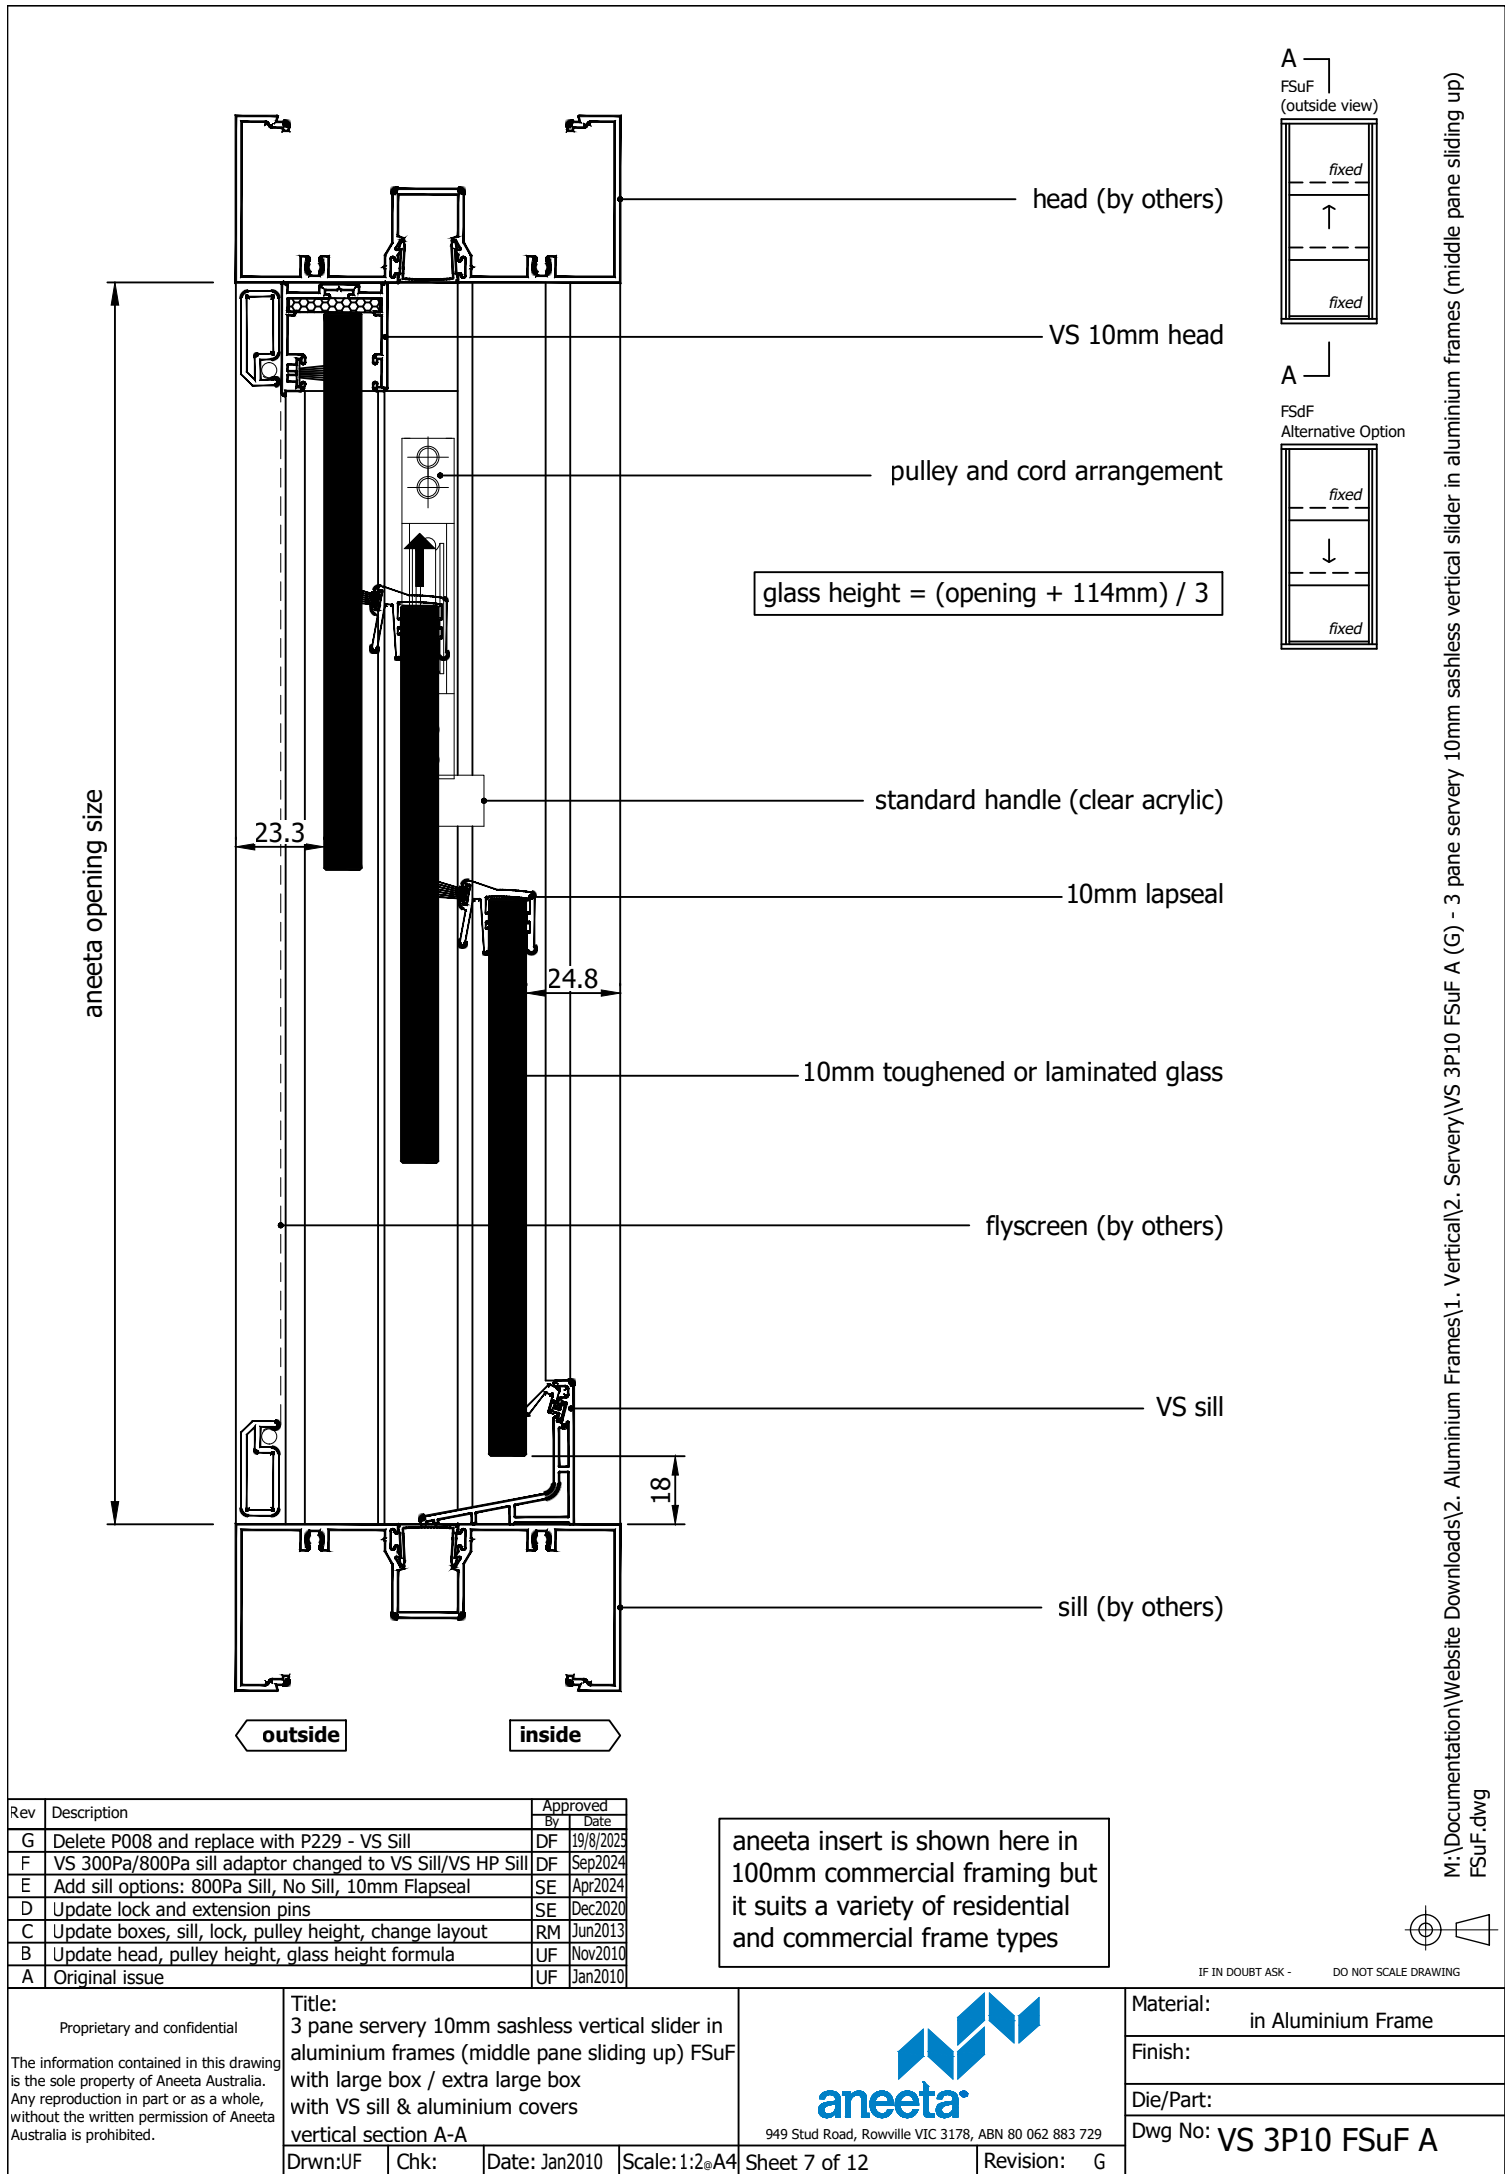

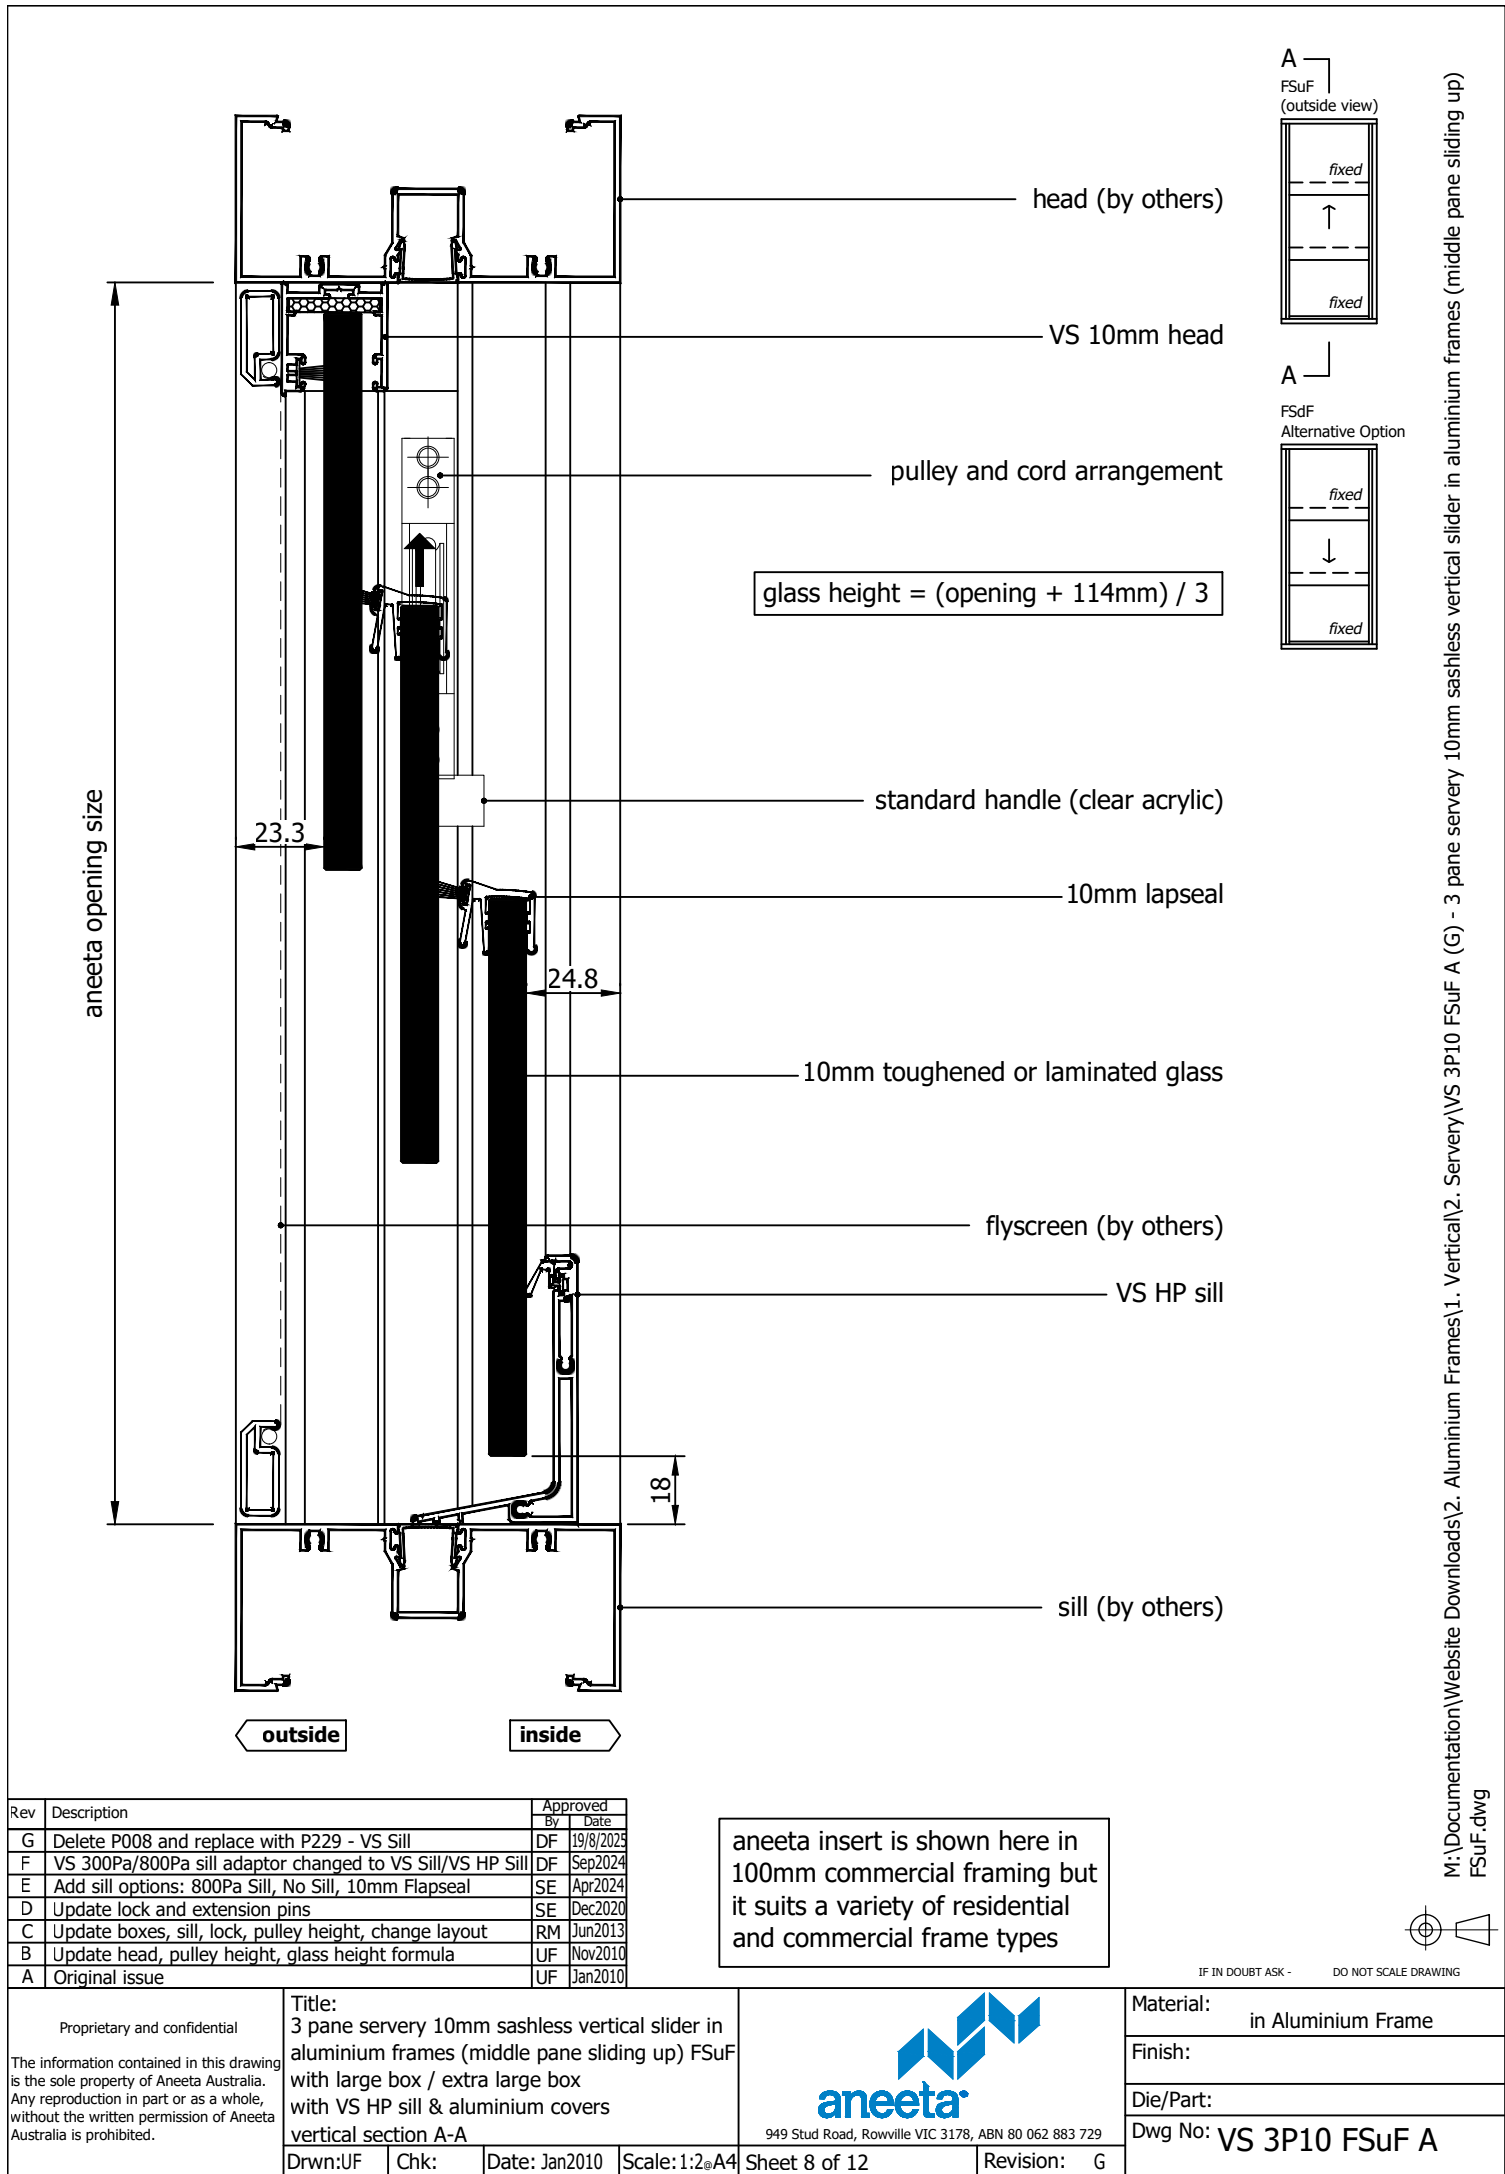

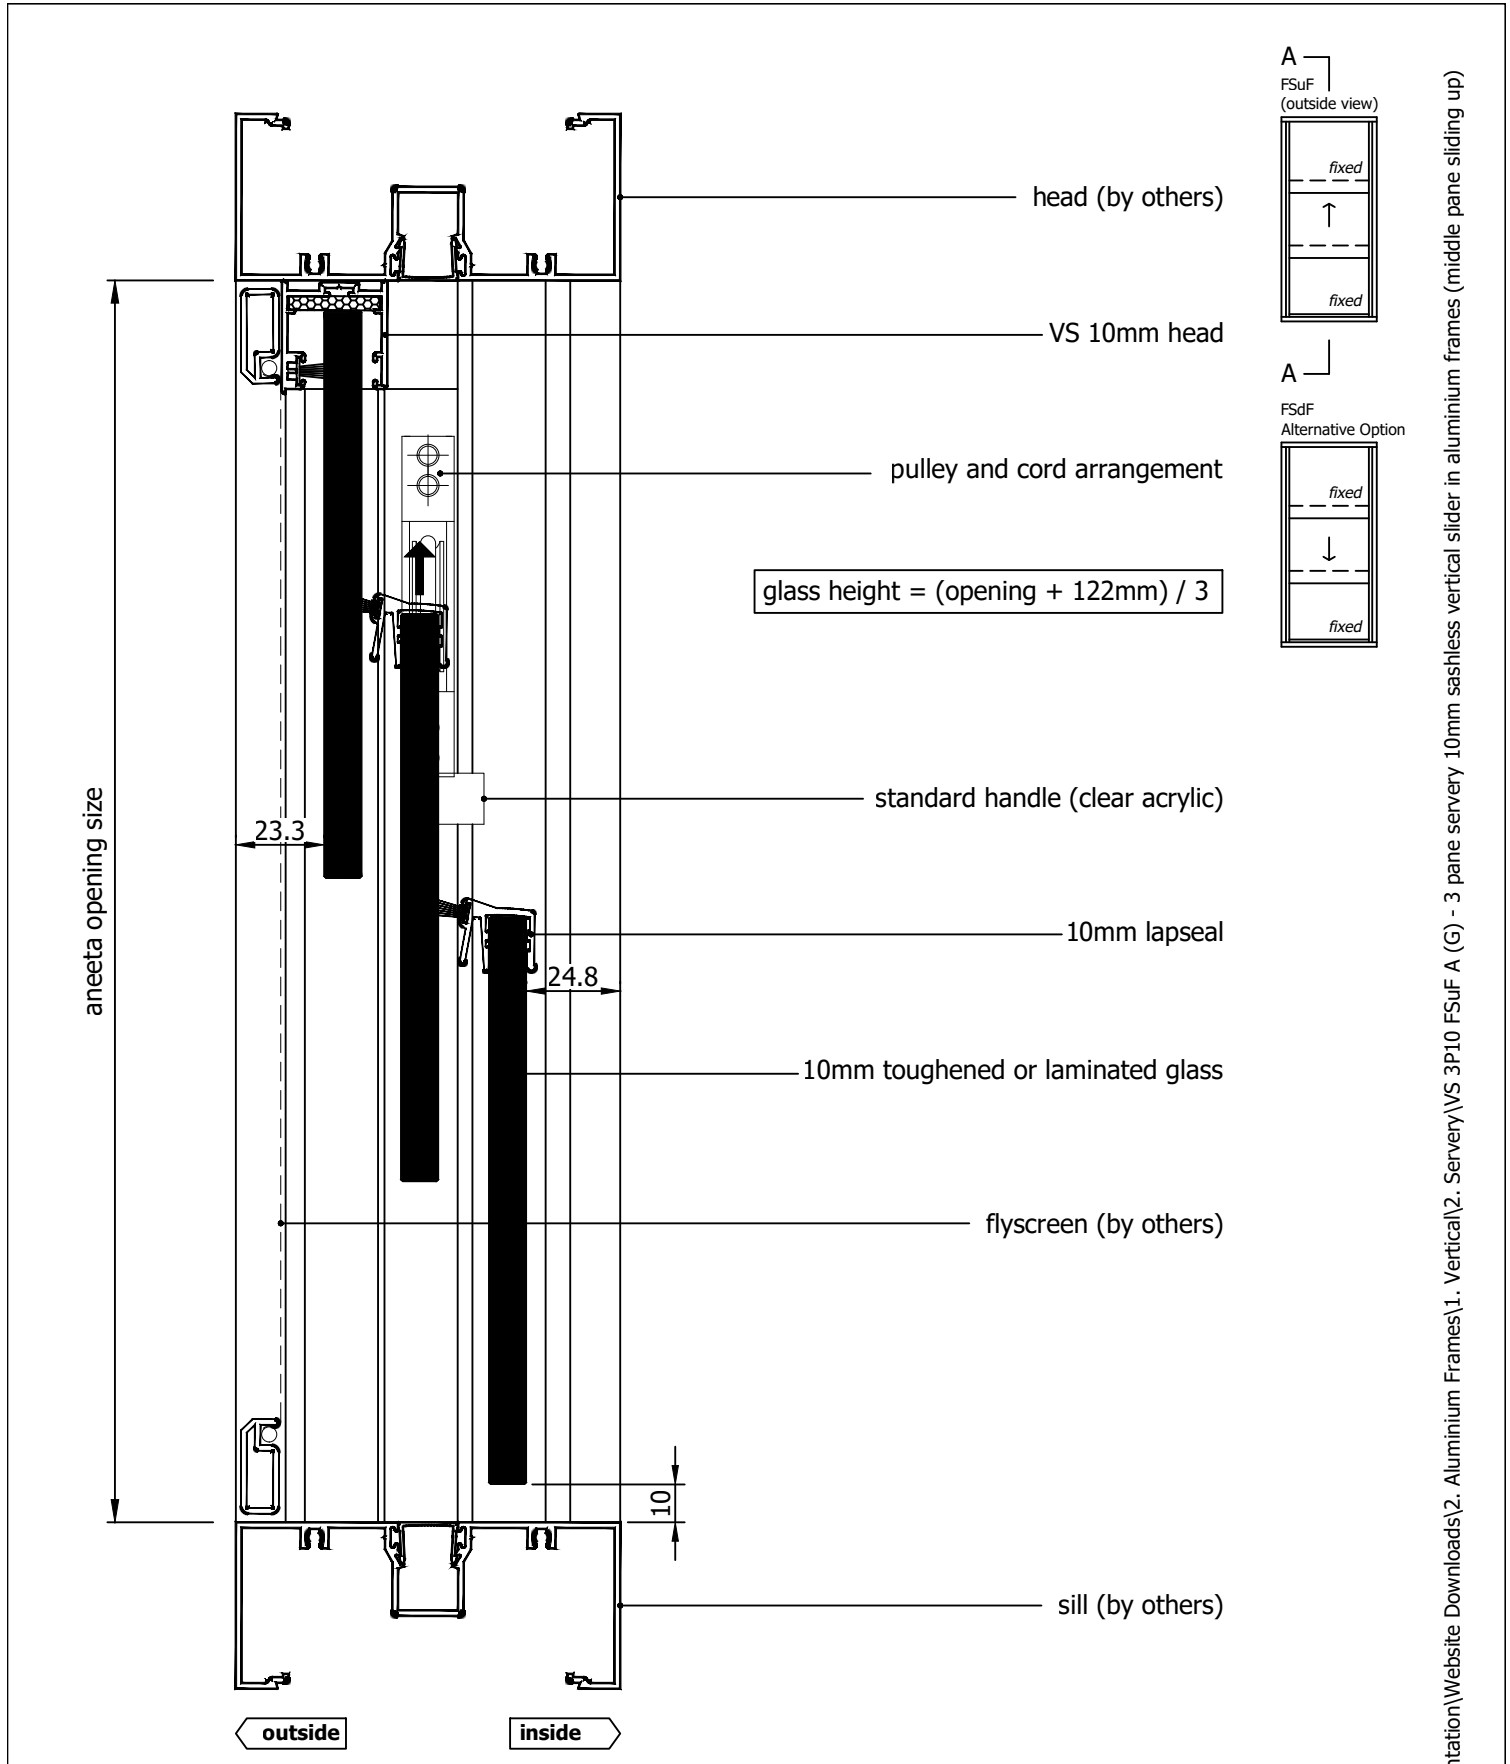
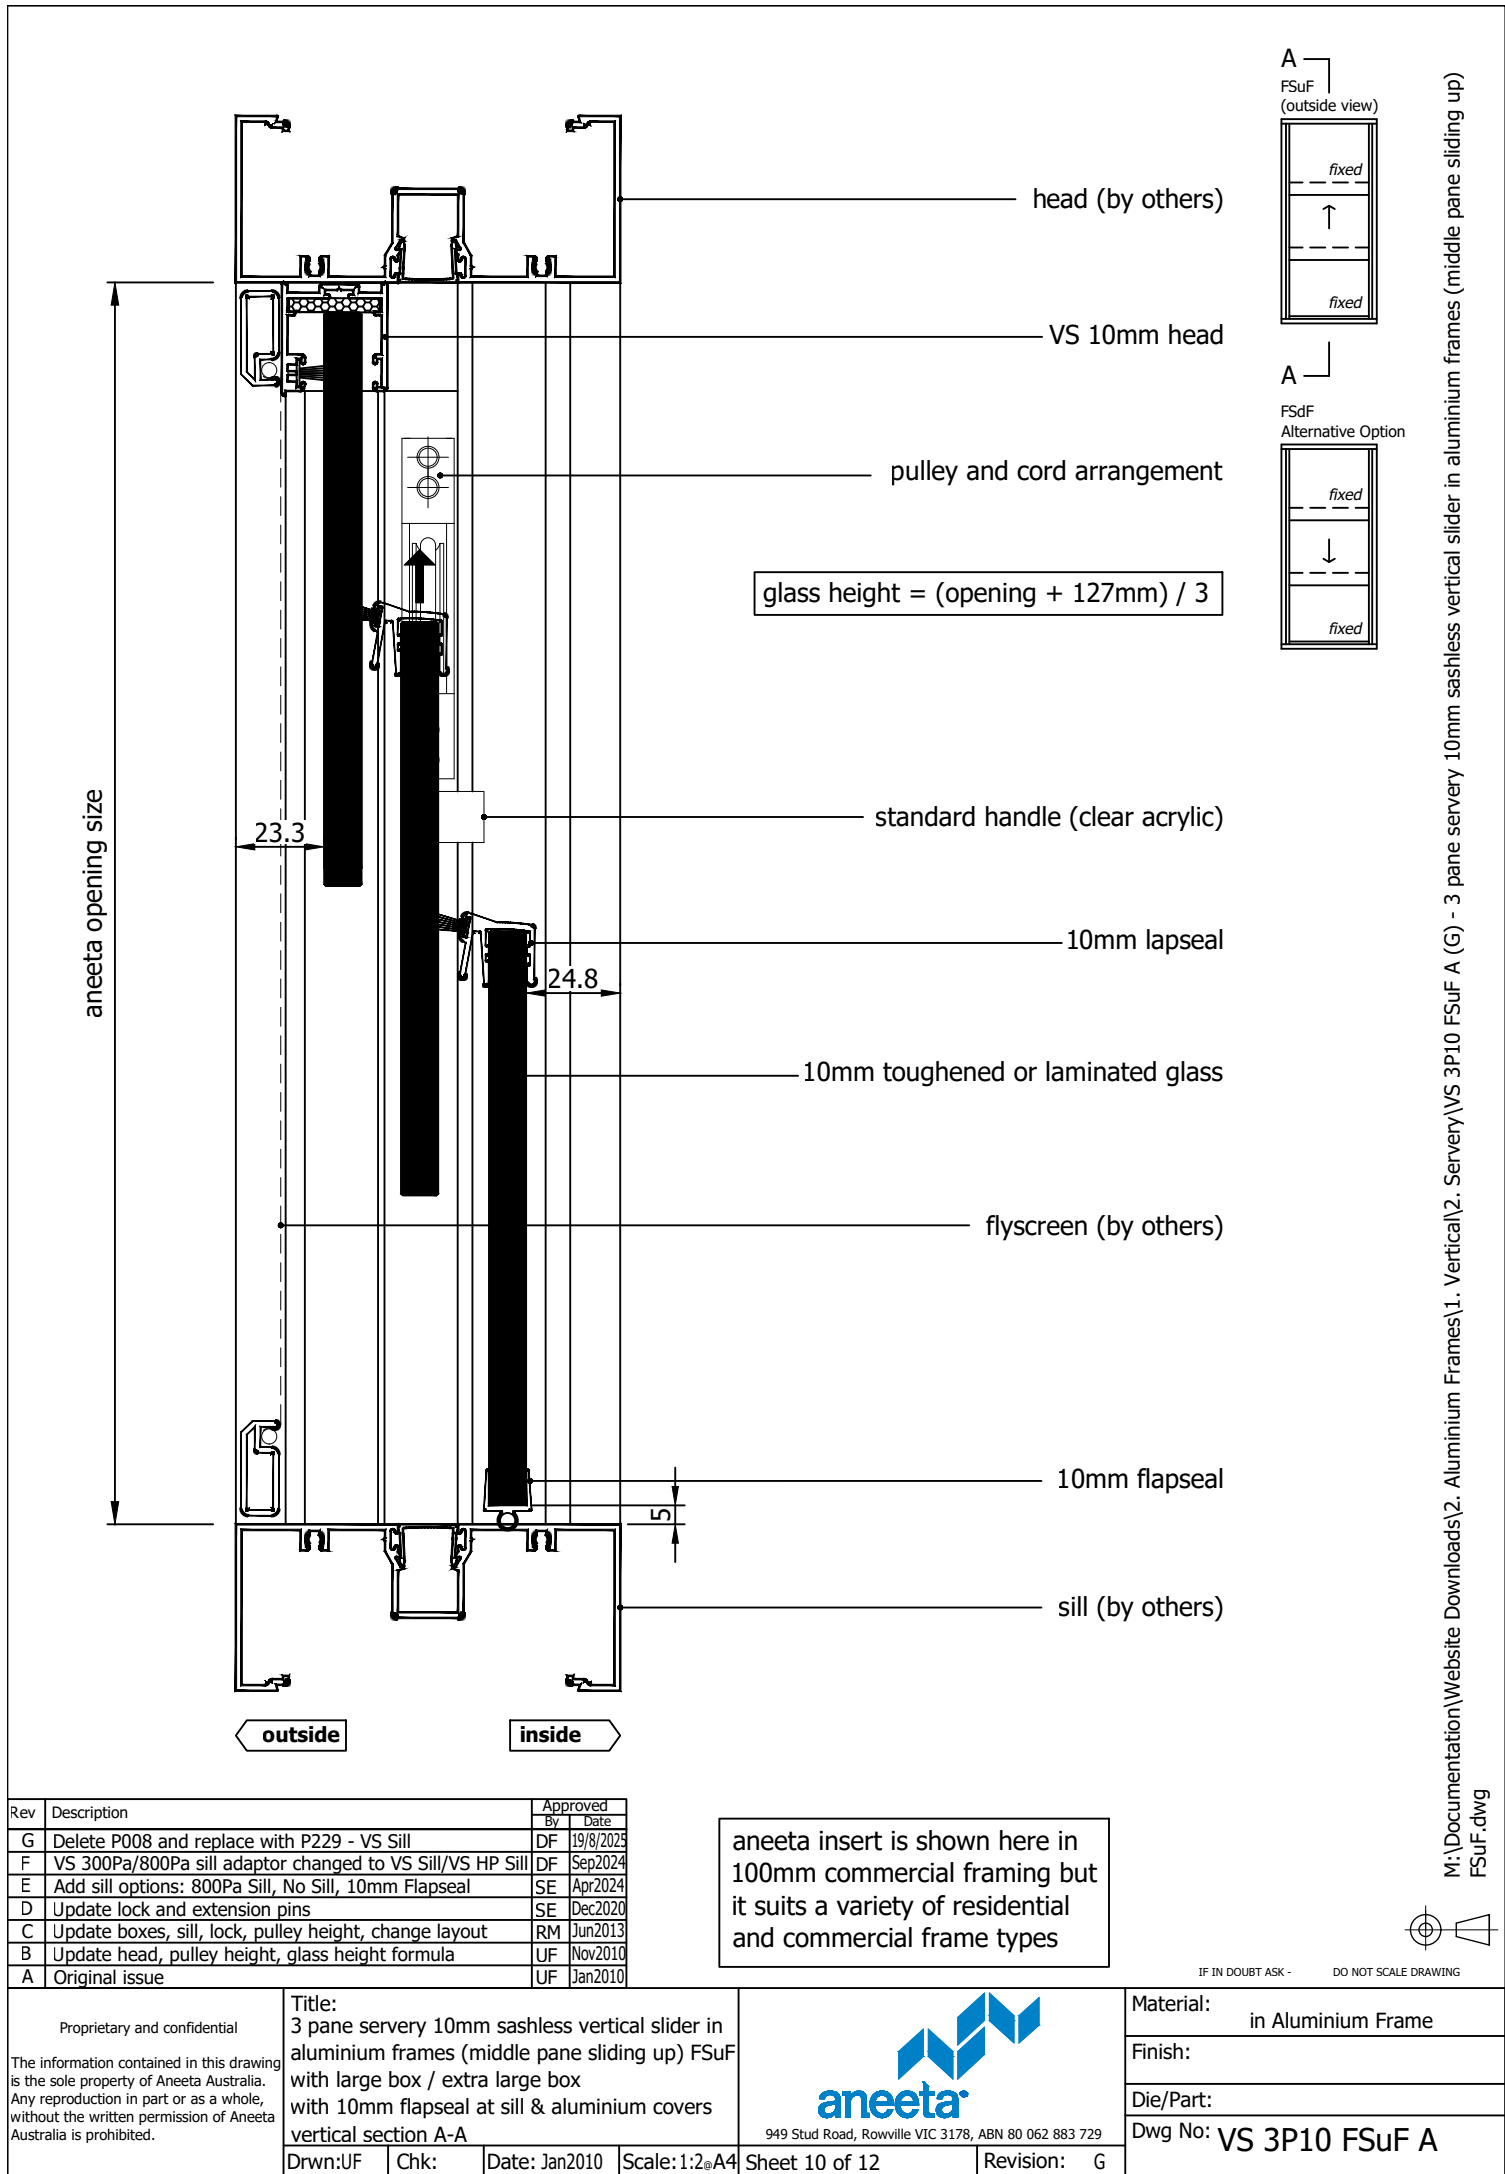


Rev	Description	Approved By	Date
G	Delete P008 and replace with P229 - VS Sill	DF	19/8/2025
F	VS 300Pa/800Pa sill adaptor changed to VS Sill/VS HP Sill	DF	Sep2024
E	Add sill options: 800Pa Sill, No Sill, 10mm Flapseal	SE	Apr2024
D	Update lock and extension pins	SE	Dec2020
C	Update boxes, sill, lock, pulley height, change layout	RM	Jun2013
B	Update head, pulley height, glass height formula	UF	Nov2010
A	Original issue	UF	Jan2010

aneeta insert is shown here in 100mm commercial framing but it suits a variety of residential and commercial frame types

<div>Proprietary and confidential</div> <div>The information contained in this drawing is the sole property of Aneeta Australia. Any reproduction in part or as a whole, without the written permission of Aneeta Australia is prohibited.</div>	Title: 3 pane servery 10mm sashless vertical slider in aluminium frames (middle pane sliding up) FSuF with large box / extra large box with no sill adaptor & aluminium covers <u>vertical section A-A</u>				<div> 949 Stud Road, Rowville VIC 3178, ABN 80 062 883 729</div>	Material: in Aluminium Frame	
						Finish:	
						Die/Part:	
						Dwg No: VS 3P10 FSuF A	
Drwn:UF	Chk:	Date: Jan2010	Scale: 1:20 A4	Sheet 9 of 12	Revision: G		

M:\Documentation\Website Downloads\2. Aluminium Frames\1. Vertical\2. Servery\VS 3P10 FSuF A (G) - 3 pane servery 10mm sashless vertical slider in aluminium frames (middle pane sliding up) FSuF.dwg



glass width = opening - 130mm

aneeta opening size

flyscreen (optional by others)

10mm combination tee

top pane

23.3

24.8

bottom pane

aluminium cover


lock

100 x 45mm box containing lead weight
to counter balance moving pane of glass


flush filler (by others)

jamb (by others)

FSdF
Alternative Option

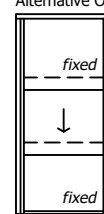

FSuF
(outside view)

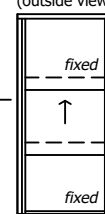

outside


100

inside

Rev	Description	Approved By	Date
G	Delete P008 and replace with P229 - VS Sill	DF	19/8/2025
F	VS 300Pa/800Pa sill adaptor changed to VS Sill/VS HP Sill	DF	Sep2024
E	Add sill options: 800Pa Sill, No Sill, 10mm Flapseal	SE	Apr2024
D	Update lock and extension pins	SE	Dec2020
C	Update boxes, sill, lock, pulley height, change layout	RM	Jun2013
B	Update head, pulley height, glass height formula	UF	Nov2010
A	Original issue	UF	Jan2010

aneeta insert is shown here in
100mm commercial framing but
it suits a variety of residential
and commercial frame types

M:\Documentation\Website Downloads\2. Aluminium Frames\1. Vertical\2. Servery\VS 3P10 FSuF A (G) - 3 pane servery 10mm sashless vertical slider in aluminium frames (middle pane sliding up) FSuF.dwg

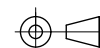


IF IN DOUBT ASK - DO NOT SCALE DRAWING

A Original Issue		[or Jan2010]	
--------------------	--	--------------	--	--	


glass width = opening - 192mm

aneeta opening size

FSdF
Alternative Option

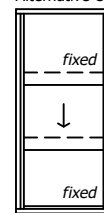

FSuF
(outside view)

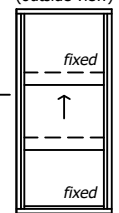

outside

inside

flyscreen (optional by others)

10mm combination tee

top pane

23.3

24.8

bottom pane

aluminium cover

lock

101.6 x 76.2mm box containing lead weight
to counter balance moving pane of glass

flush filler (by others)


jamb (by others)

101.6


Rev	Description	Approved By	Date
G	Delete P008 and replace with P229 - VS Sill	DF	19/8/2025
F	VS 300Pa/800Pa sill adaptor changed to VS Sill/VS HP Sill	DF	Sep2024
E	Add sill options: 800Pa Sill, No Sill, 10mm Flapseal	SE	Apr2024
D	Update lock and extension pins	SE	Dec2020
C	Update boxes, sill, lock, pulley height, change layout	RM	Jun2013
B	Update head, pulley height, glass height formula	UF	Nov2010
A	Original issue	UF	Jan2010

aneeta insert is shown here in
100mm commercial framing but
it suits a variety of residential
and commercial frame types

M:\Documentation\Website Downloads\2. Aluminium Frames\1. Vertical\2. Servery\VS 3P10 FSuF A (G) - 3 pane servery 10mm sashless vertical slider in aluminium frames (middle pane sliding up) FSuF.dwg

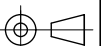

IF IN DOUBT ASK - DO NOT SCALE DRAWING

Proprietary and confidential The information contained in this drawing is the sole property of Aneeta Australia. Any reproduction in part or as a whole, without the written permission of Aneeta Australia is prohibited.		Title: 3 pane servery 10mm sashless vertical slider in aluminium frames (middle pane sliding up) FSuF with extra large box with aluminium covers horizontal section B-B		 949 Stud Road, Rowville VIC 3178, ABN 80 062 883 729		Material: in Aluminium Frame	
Drwn:UF		Chk:		Date: Jan2010		Finish:	
Scale: 1:1		Sheet 12 of 12		Revision: G		Die/Part:	
						Dwg No: VS 3P10 FSuF A	