



Table of Contents

Page	View	Box Type	Handle Type	Sill Type
2	Vertical Section	Large Box / Extra Large Box	Acrylic Handle	VS Sill
3	Vertical Section	Large Box / Extra Large Box	Acrylic Handle	VS HP Sill
4	Vertical Section	Large Box / Extra Large Box	Acrylic Handle	None
5	Vertical Section	Large Box / Extra Large Box	Acrylic Handle	Flapseal
6	Vertical Section	Large Box / Extra Large Box	Meeting Rail Handle	VS Sill
7	Vertical Section	Large Box / Extra Large Box	Meeting Rail Handle	VS HP Sill
8	Vertical Section	Large Box / Extra Large Box	Meeting Rail Handle	None
9	Vertical Section	Large Box / Extra Large Box	Meeting Rail Handle	Flapseal
10	Horizontal Section	Large Box		-
11	Horizontal Section	Extra Large Box		-


Rev	Description	Approved By	Date
H	16mm flapseal option updated to QEZ48	DF	80/1/2026
G	Delete P008 and replace with P229 - VS Sill	DF	19/8/2025
F	VS 300Pa/800Pa sill adaptor changed to VS Sill/VS HP Sill	DF	Sep2024
E	Add sill options: 800Pa Sill, No Sill, 16mm Flapseal	SE	Apr2024
D	Update lock and extension pins	SE	Dec2020
C	Update boxes, sill, lock, pulley height, change layout	RM	Jun2013
B	Update head, pulley height, glass height formula	UF	Nov2010
A	Original issue	UF	Jan2010

A Original Issue		C Jan 2010	</	
--------------------	--	--------------	--	--	----	--

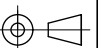

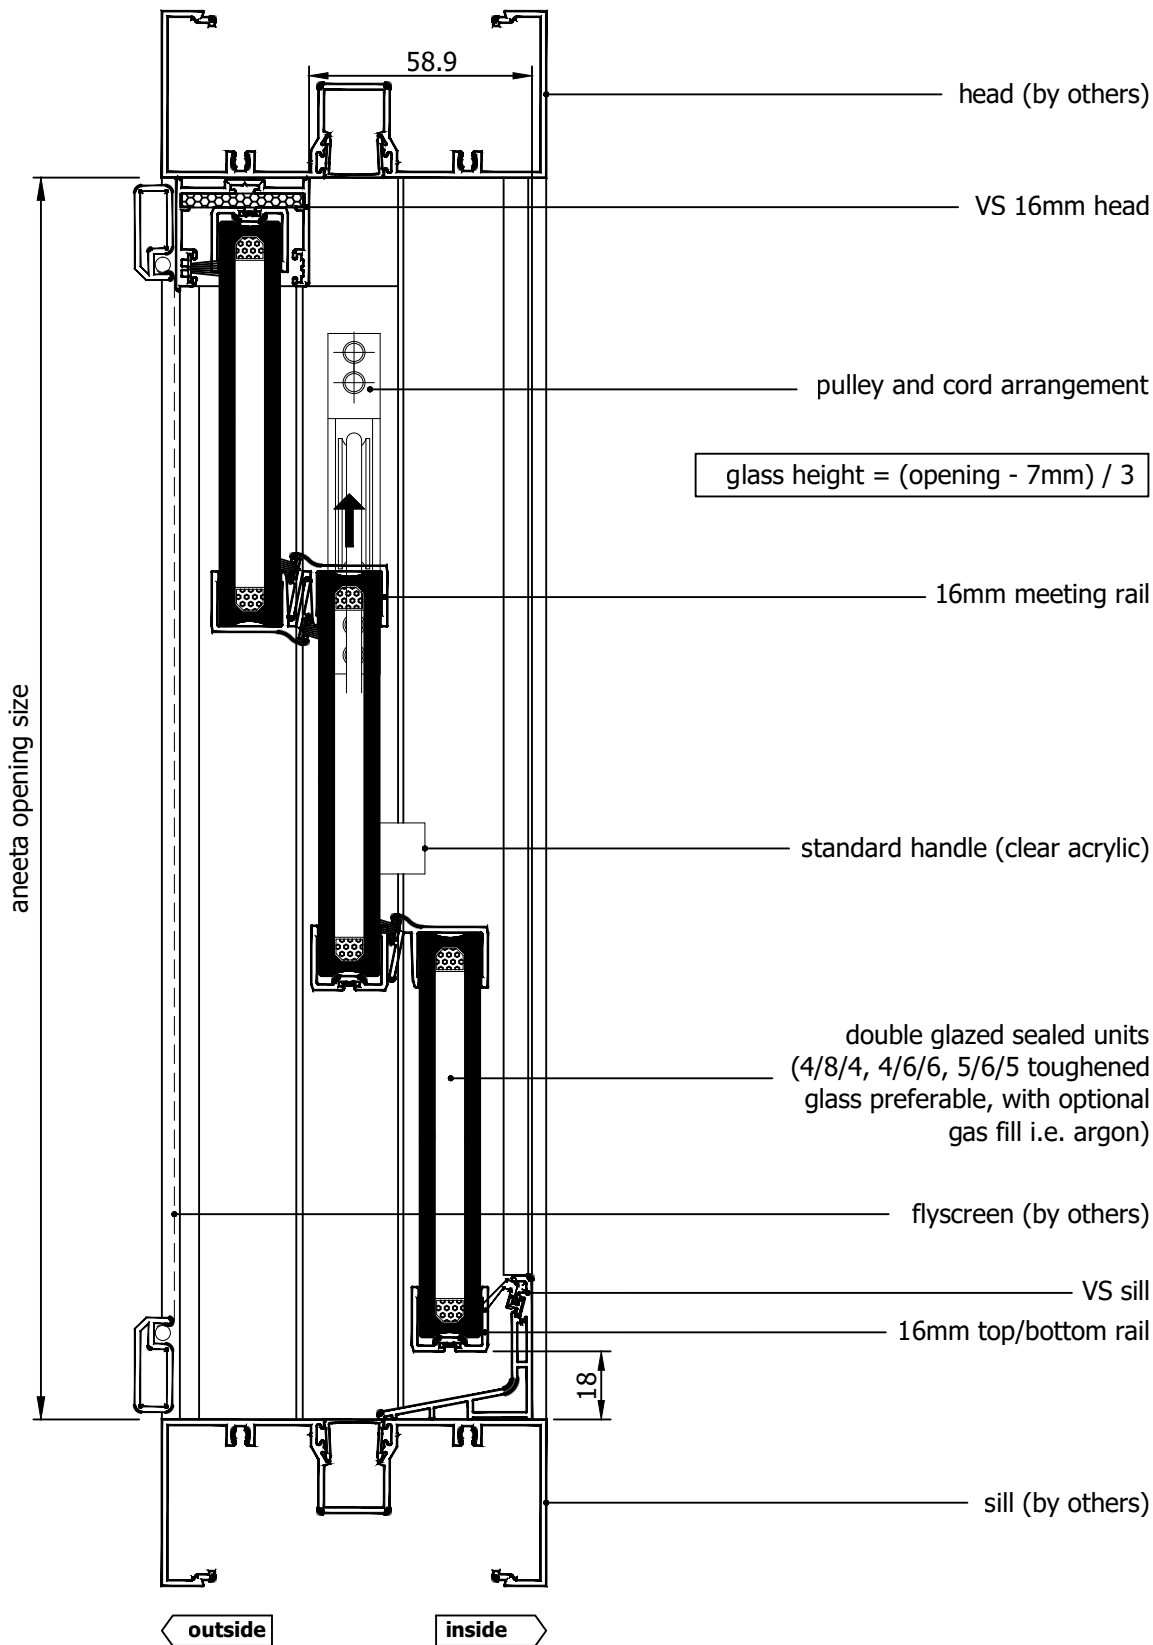


A
FSuF
(outside view)

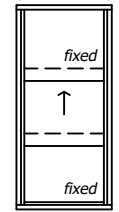


A

FSdF
Alternative Option

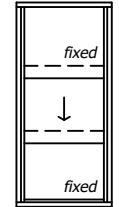


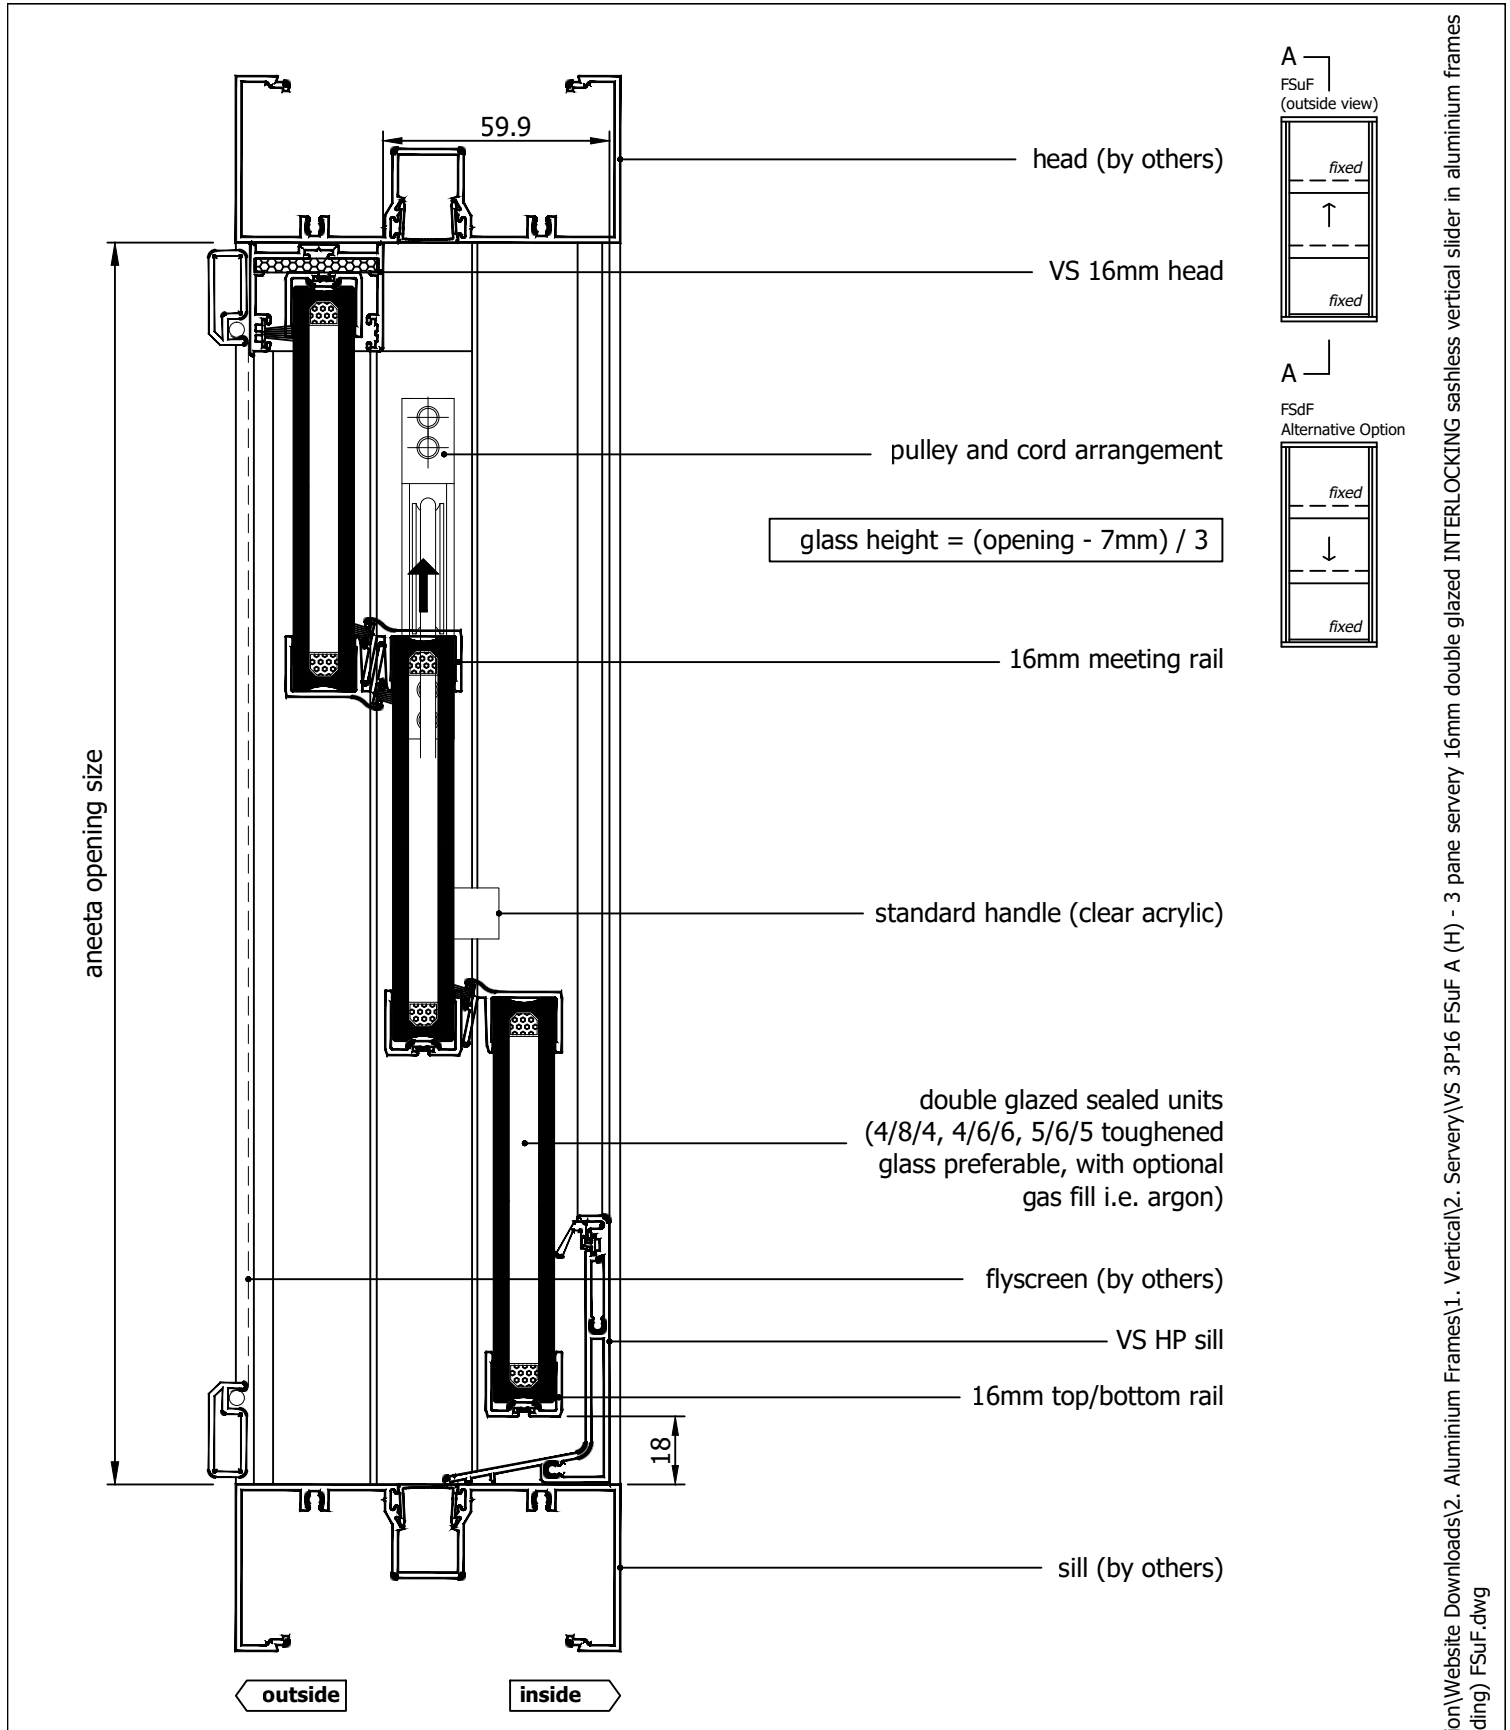
Rev	Description	Approved By	Date
H	16mm flapseal option updated to QEZ48	DF	80/1/2026
G	Delete P008 and replace with P229 - VS Sill	DF	19/8/2025
F	VS 300Pa/800Pa sill adaptor changed to VS Sill/VS HP Sill	DF	Sep2024
E	Add sill options: 800Pa Sill, No Sill, 16mm Flapseal	SE	Apr2024
D	Update lock and extension pins	SE	Dec2020
C	Update boxes, sill, lock, pulley height, change layout	RM	Jun2013
B	Update head, pulley height, glass height formula	UF	Nov2010
A	Original issue	UF	Jan2010

aneeta insert is shown here in 100mm commercial framing but it suits a variety of residential and commercial frame types

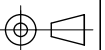


IF IN DOUBT ASK - DO NOT SCALE DRAWING

Proprietary and confidential The information contained in this drawing is the sole property of Aneeta Australia. Any reproduction in part or as a whole, without the written permission of Aneeta Australia is prohibited.	Title: 3 pane servery 16mm double glazed INTERLOCKING sashless vertical slider in aluminium frames (middle pane sliding up) FSuF with large box / extra large box with VS sill, acrylic handle, aluminium covers vertical section A-A				Material: in Aluminium Frame	
	 949 Stud Road, Rowville VIC 3178, ABN 80 062 883 729				Finish:	
	Drwn:UF				Die/Part:	
	Chk: Date: Jan2010 Scale: 1:2 A4 Sheet 2 of 11 Revision: H				Dwg No: VS 3P16 FSuF A	




Rev	Description	Approved By	Date
H	16mm flapseal option updated to QEZ48	DF	80/1/2026
G	Delete P008 and replace with P229 - VS Sill	DF	19/8/2025
F	VS 300Pa/800Pa sill adaptor changed to VS Sill/VS HP Sill	DF	Sep2024
E	Add sill options: 800Pa Sill, No Sill, 16mm Flapseal	SE	Apr2024
D	Update lock and extension pins	SE	Dec2020
C	Update boxes, sill, lock, pulley height, change layout	RM	Jun2013
B	Update head, pulley height, glass height formula	UF	Nov2010
A	Original issue	UF	Jan2010


aneeta insert is shown here in 100mm commercial framing but it suits a variety of residential and commercial frame types

Proprietary and confidential The information contained in this drawing is the sole property of Aneeta Australia. Any reproduction in part or as a whole, without the written permission of Aneeta Australia is prohibited.		Title: 3 pane servery 16mm double glazed INTERLOCKING sashless vertical slider in aluminium frames (middle pane sliding up) FSuF with large box / extra large box with VS HP sill, acrylic handle, aluminium covers vertical section A-A		 949 Stud Road, Rowville VIC 3178, ABN 80 062 883 729		Material: in Aluminium Frame	
						Finish:	
						Die/Part:	
						Dwg No: VS 3P16 FSuF A	
Drwn:UF	Chk:	Date: Jan2010	Scale: 1:2@A4	Sheet 3 of 11	Revision: H		

M:\Documentation\Website Downloads\2. Aluminium Frames\1. Vertical\2. Servery\VS 3P16 FSuF A (H) - 3 pane servery 16mm double glazed INTERLOCKING sashless vertical slider in aluminium frames (middle pane sliding) FSuF.dwg

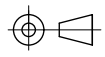


IF IN DOUBT ASK - DO NOT SCALE DRAWING

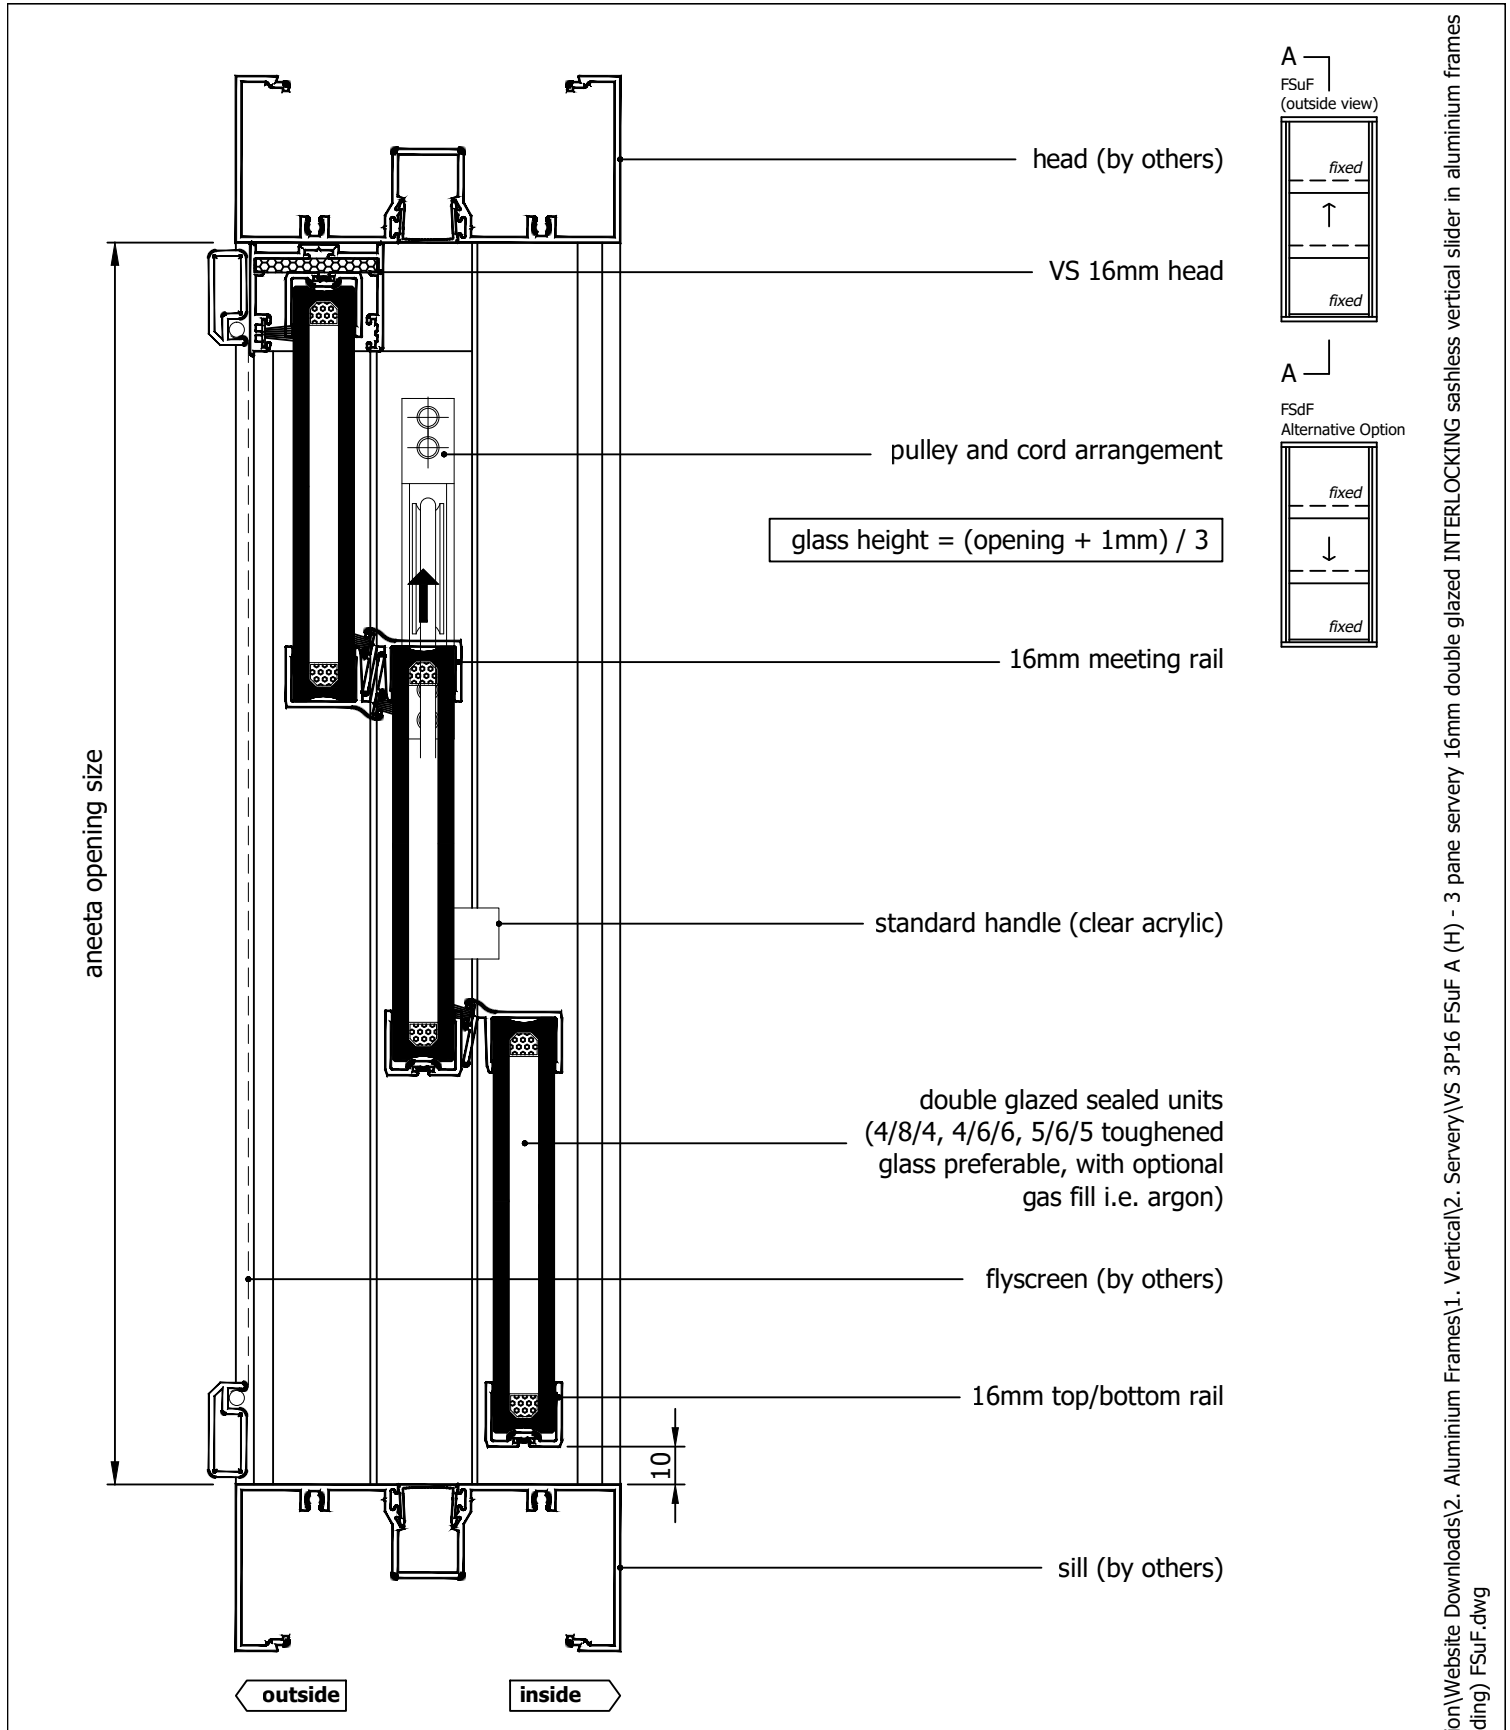


Rev	Description	Approved By	Date
H	16mm flapseal option updated to QEZ48	DF	80/1/2026
G	Delete P008 and replace with P229 - VS Sill	DF	19/8/2025
F	VS 300Pa/800Pa sill adaptor changed to VS Sill/VS HP Sill	DF	Sep2024
E	Add sill options: 800Pa Sill, No Sill, 16mm Flapseal	SE	Apr2024
D	Update lock and extension pins	SE	Dec2020
C	Update boxes, sill, lock, pulley height, change layout	RM	Jun2013
B	Update head, pulley height, glass height formula	UF	Nov2010
A	Original issue	UF	Jan2010


aneeta insert is shown here in 100mm commercial framing but it suits a variety of residential and commercial frame types

Proprietary and confidential The information contained in this drawing is the sole property of Aneeta Australia. Any reproduction in part or as a whole, without the written permission of Aneeta Australia is prohibited.		Title: 3 pane servery 16mm double glazed INTERLOCKING sashless vertical slider in aluminium frames (middle pane sliding up) FSuF with large box / extra large box with no sill adaptor, acrylic handle, aluminium covers vertical section A-A		 949 Stud Road, Rowville VIC 3178, ABN 80 062 883 729		Material: in Aluminium Frame	
Drwn:UF		Chk:		Date: Jan2010		Finish:	
Scale: 1:2 A4		Sheet 4 of 11		Revision: H		Die/Part:	
						Dwg No: VS 3P16 FSuF A	

M:\Documentation\Website Downloads\2. Aluminium Frames\1. Vertical\2. Servery\VS 3P16 FSuF A (H) - 3 pane servery 16mm double glazed INTERLOCKING sashless vertical slider in aluminium frames (middle pane sliding) FSuF.dwg

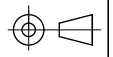


IF IN DOUBT ASK - DO NOT SCALE DRAWING

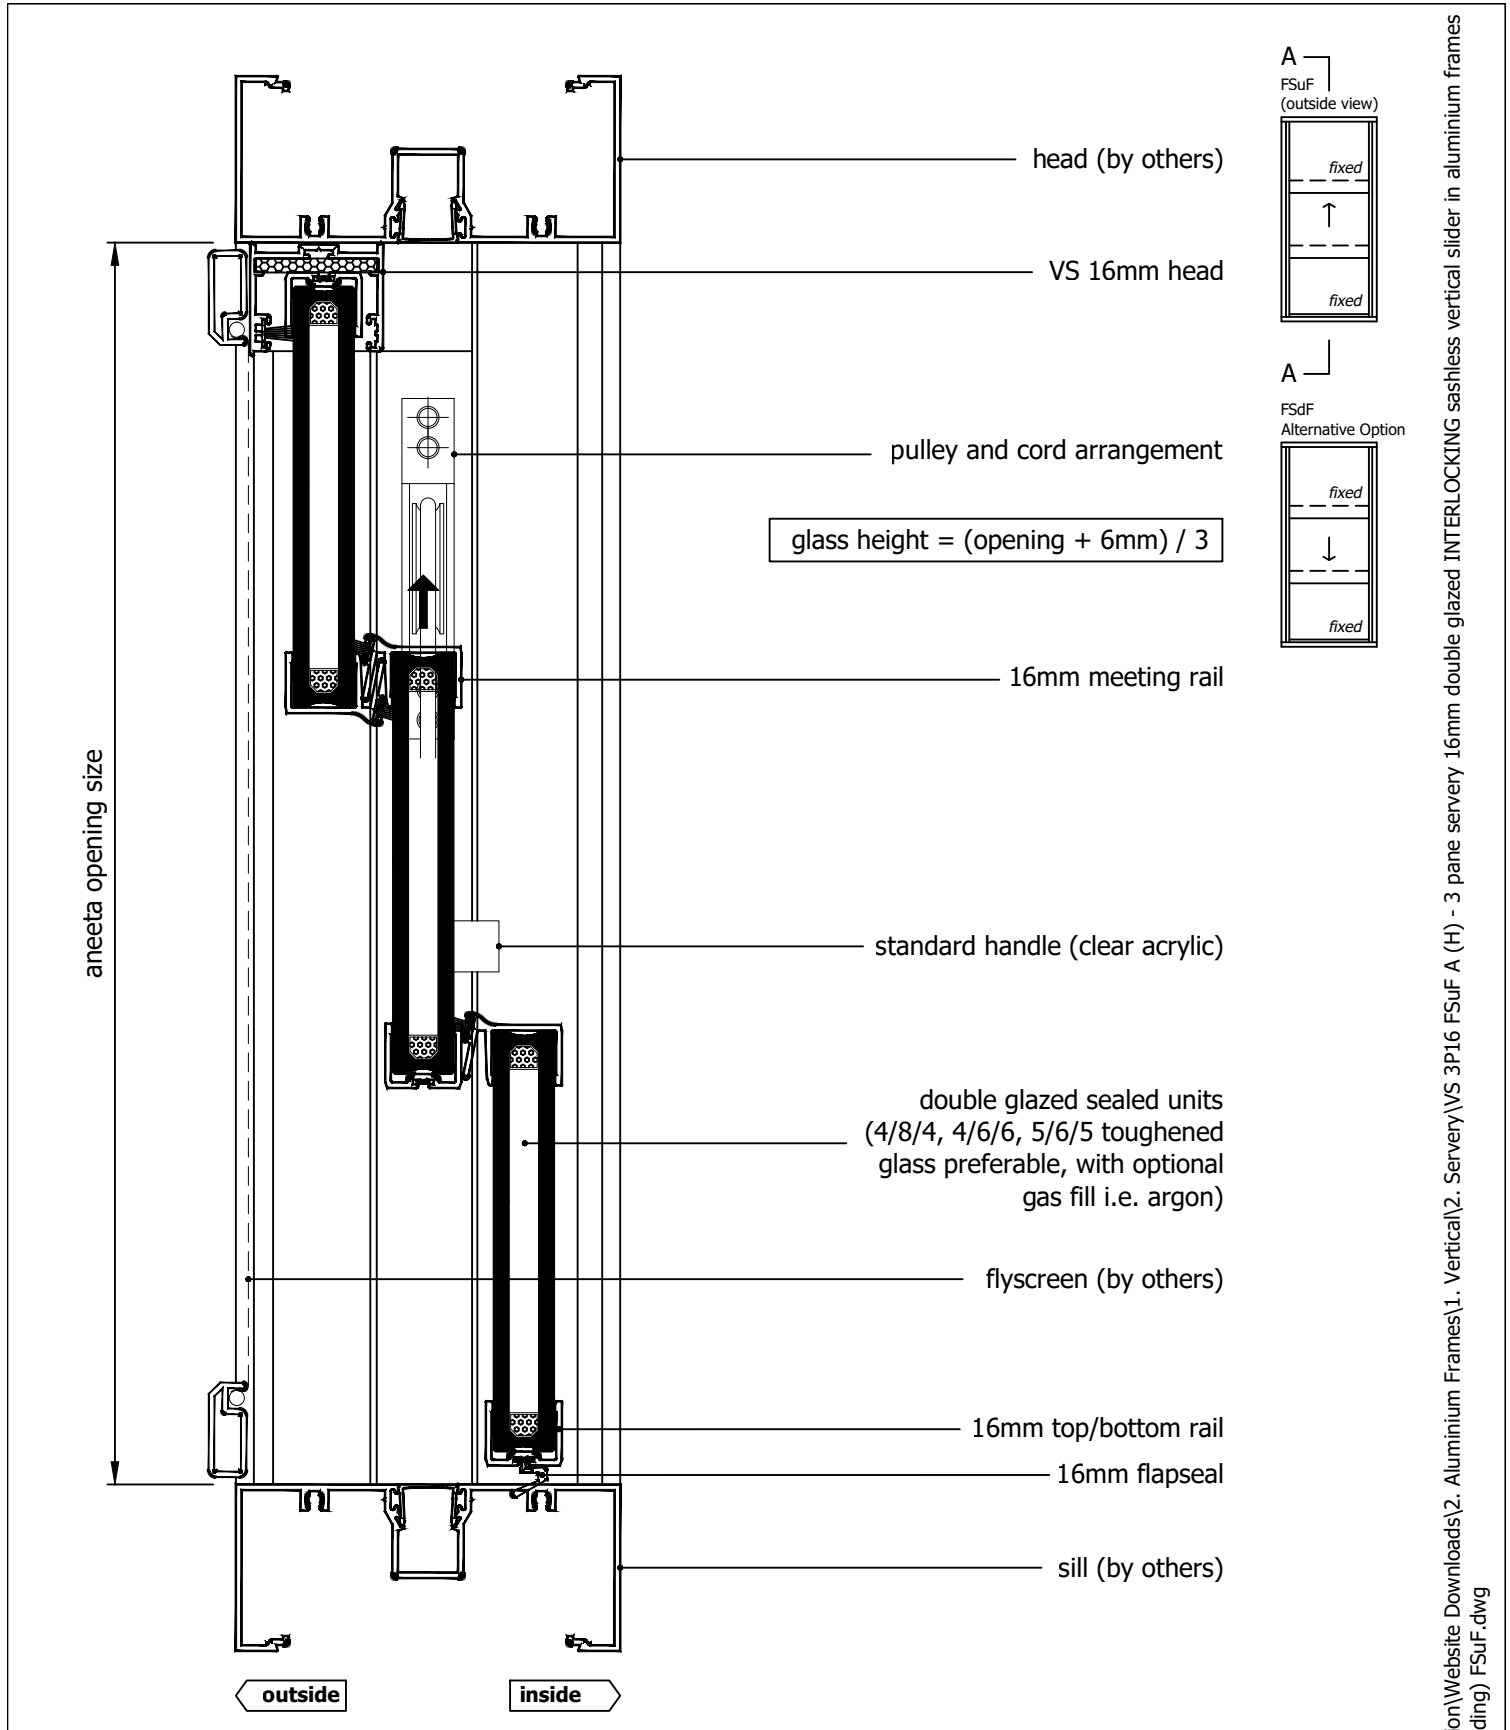


Rev	Description	Approved By	Date
H	16mm flapseal option updated to QEZ48	DF	80/1/2026
G	Delete P008 and replace with P229 - VS Sill	DF	19/8/2025
F	VS 300Pa/800Pa sill adaptor changed to VS Sill/VS HP Sill	DF	Sep2024
E	Add sill options: 800Pa Sill, No Sill, 16mm Flapseal	SE	Apr2024
D	Update lock and extension pins	SE	Dec2020
C	Update boxes, sill, lock, pulley height, change layout	RM	Jun2013
B	Update head, pulley height, glass height formula	UF	Nov2010
A	Original issue	UF	Jan2010


aneeta insert is shown here in 100mm commercial framing but it suits a variety of residential and commercial frame types

Proprietary and confidential The information contained in this drawing is the sole property of Aneeta Australia. Any reproduction in part or as a whole, without the written permission of Aneeta Australia is prohibited.		Title: 3 pane servery 16mm double glazed INTERLOCKING sashless vertical slider in aluminium frames (middle pane sliding up) FSuF with large box / extra large box with 16mm flapseal at sill, acrylic handle, aluminium covers vertical section A-A		 949 Stud Road, Rowville VIC 3178, ABN 80 062 883 729		Material: in Aluminium Frame	
						Finish:	
						Die/Part:	
						Dwg No: VS 3P16 FSuF A	
Drwn:UF	Chk:	Date: Jan2010	Scale: 1:2@A4	Sheet 5 of 11	Revision: H		

M:\Documentation\Website Downloads\2. Aluminium Frames\1. Vertical\2. Servery\VS 3P16 FSuF A (H) - 3 pane servery 16mm double glazed INTERLOCKING sashless vertical slider in aluminium frames (middle pane sliding) FSuF.dwg

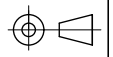


IF IN DOUBT ASK - DO NOT SCALE DRAWING

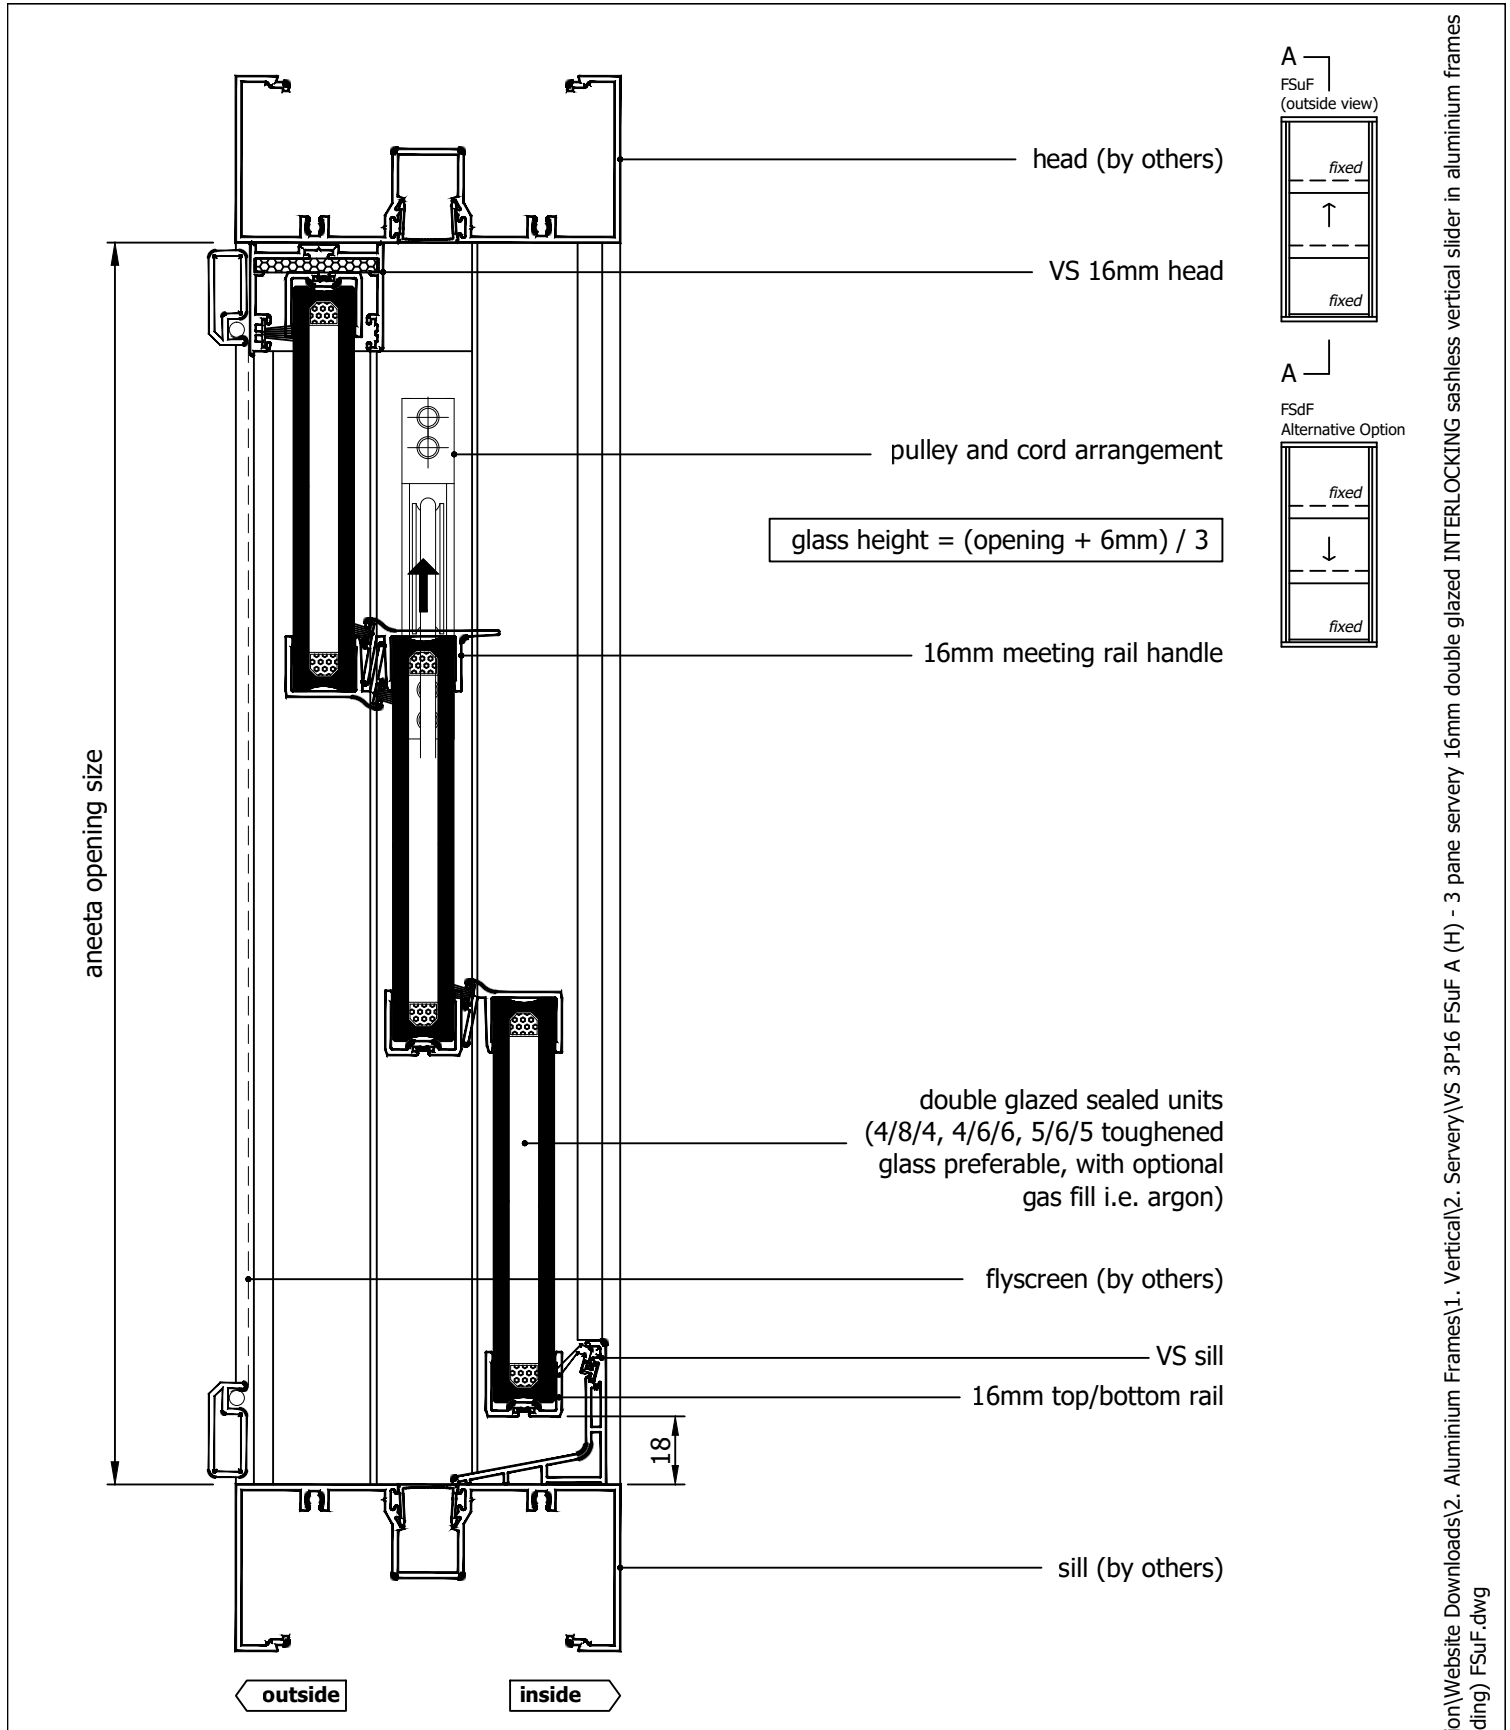


Rev	Description	Approved By	Date
H	16mm flapseal option updated to QEZ48	DF	80/1/2026
G	Delete P008 and replace with P229 - VS Sill	DF	19/8/2025
F	VS 300Pa/800Pa sill adaptor changed to VS Sill/VS HP Sill	DF	Sep2024
E	Add sill options: 800Pa Sill, No Sill, 16mm Flapseal	SE	Apr2024
D	Update lock and extension pins	SE	Dec2020
C	Update boxes, sill, lock, pulley height, change layout	RM	Jun2013
B	Update head, pulley height, glass height formula	UF	Nov2010
A	Original issue	UF	Jan2010

aneeta insert is shown here in 100mm commercial framing but it suits a variety of residential and commercial frame types


<p>Proprietary and confidential</p> <p>The information contained in this drawing is the sole property of Aneeta Australia. Any reproduction in part or as a whole, without the written permission of Aneeta Australia is prohibited.</p>	<p>Title: 3 pane servery 16mm double glazed INTERLOCKING sashless vertical slider in aluminium frames (middle pane sliding up) FSuF with large box / extra large box with VS sill, meeting rail handle, aluminium covers vertical section A-A</p>				 <p>949 Stud Road, Rowville VIC 3178, ABN 80 062 883 729</p>	<p>Material: in Aluminium Frame</p>	
						<p>Finish:</p>	
						<p>Die/Part:</p>	
						<p>Dwg No: VS 3P16 FSuF A</p>	
	<p>Drwn:UF</p>	<p>Chk:</p>	<p>Date: Jan2010</p>	<p>Scale: 1:2 A4</p>	<p>Sheet 6 of 11</p>	<p>Revision: H</p>	

M:\Documentation\Website Downloads\2. Aluminium Frames\1. Vertical\2. Servery\VS 3P16 FSuF A (H) - 3 pane servery 16mm double glazed INTERLOCKING sashless vertical slider in aluminium frames (middle pane sliding) FSuF.dwg

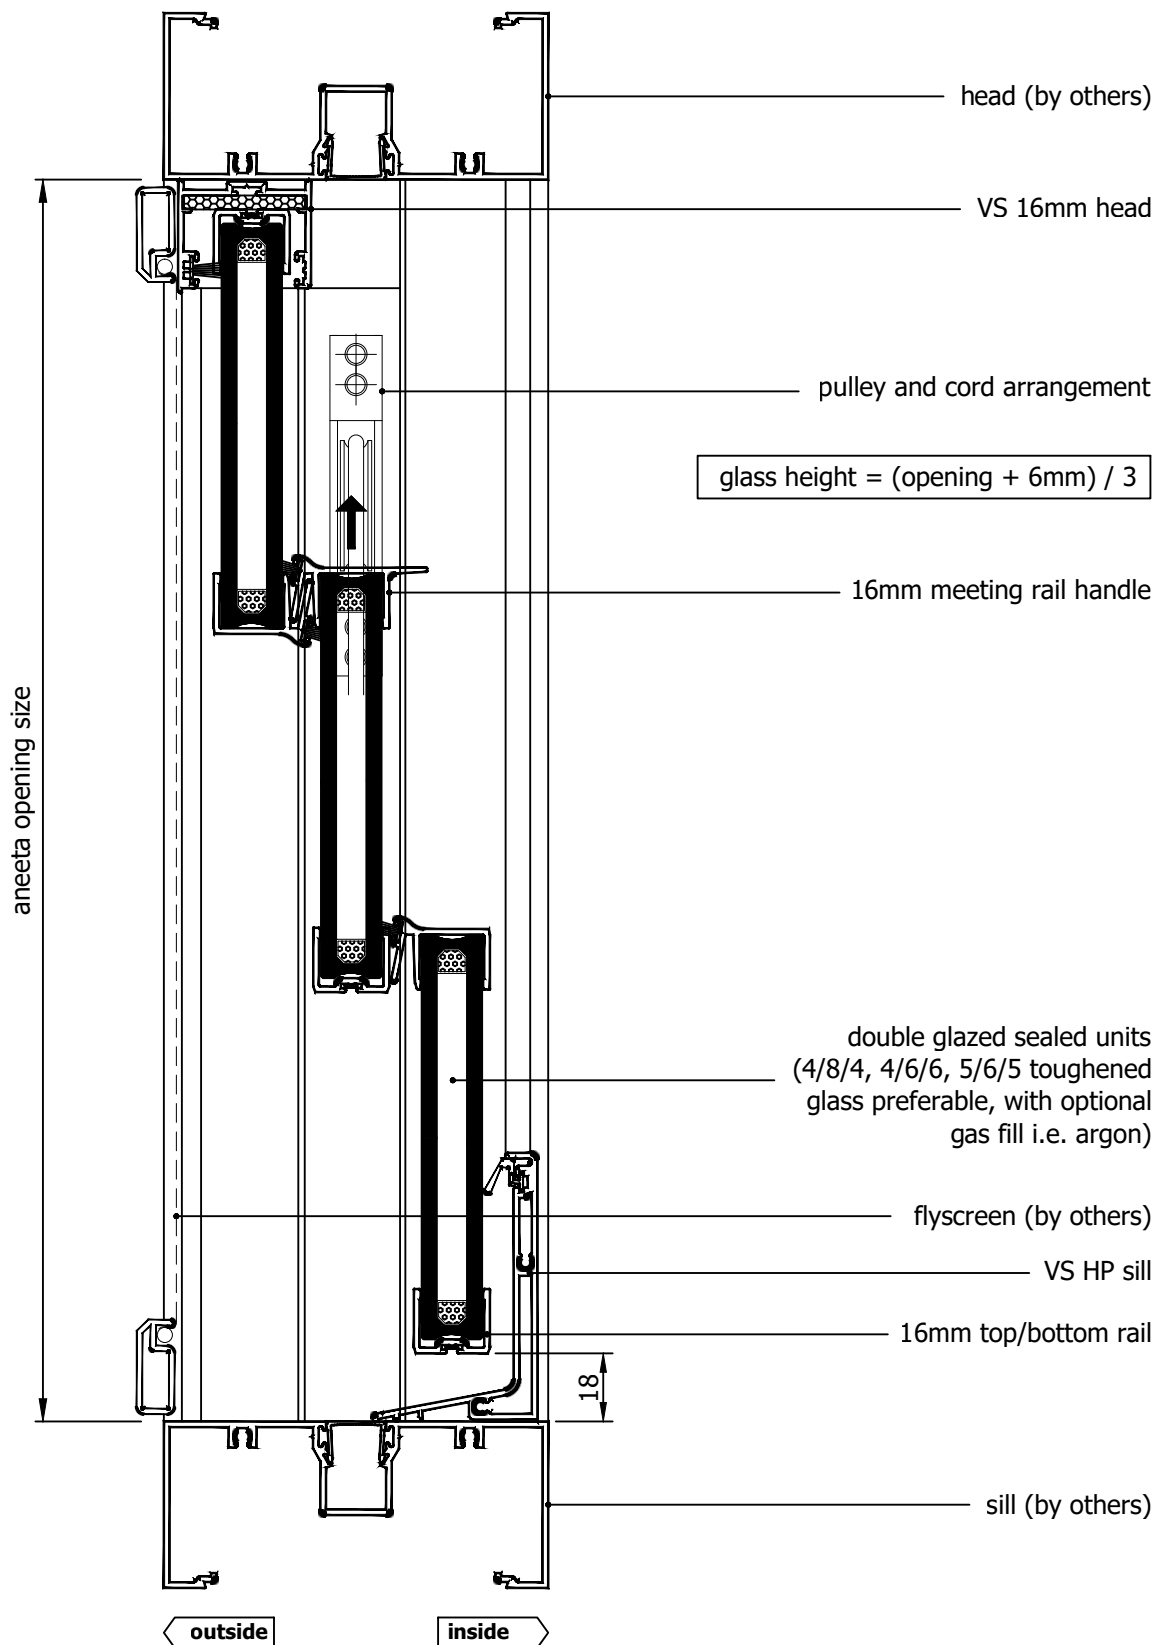


Rev	Description	Approved By	Date
H	16mm flapseal option updated to QEZ48	DF	80/1/2026
G	Delete P008 and replace with P229 - VS Sill	DF	19/8/2025
F	VS 300Pa/800Pa sill adaptor changed to VS Sill/VS HP Sill	DF	Sep2024
E	Add sill options: 800Pa Sill, No Sill, 16mm Flapseal	SE	Apr2024
D	Update lock and extension pins	SE	Dec2020
C	Update boxes, sill, lock, pulley height, change layout	RM	Jun2013
B	Update head, pulley height, glass height formula	UF	Nov2010
A	Original issue	UF	Jan2010


aneeta insert is shown here in 100mm commercial framing but it suits a variety of residential and commercial frame types

Proprietary and confidential The information contained in this drawing is the sole property of Aneeta Australia. Any reproduction in part or as a whole, without the written permission of Aneeta Australia is prohibited.	Title: 3 pane servery 16mm double glazed INTERLOCKING sashless vertical slider in aluminium frames (middle pane sliding up) FSuF with large box / extra large box with VS HP sill, meeting rail handle, aluminium covers vertical section A-A				Material: in Aluminium Frame	
	 949 Stud Road, Rowville VIC 3178, ABN 80 062 883 729				Finish:	
	Drwn:UF Chk: Date: Jan2010 Scale: 1:2 A4				Die/Part:	
	Sheet 7 of 11 Revision: H				Dwg No: VS 3P16 FSuF A	




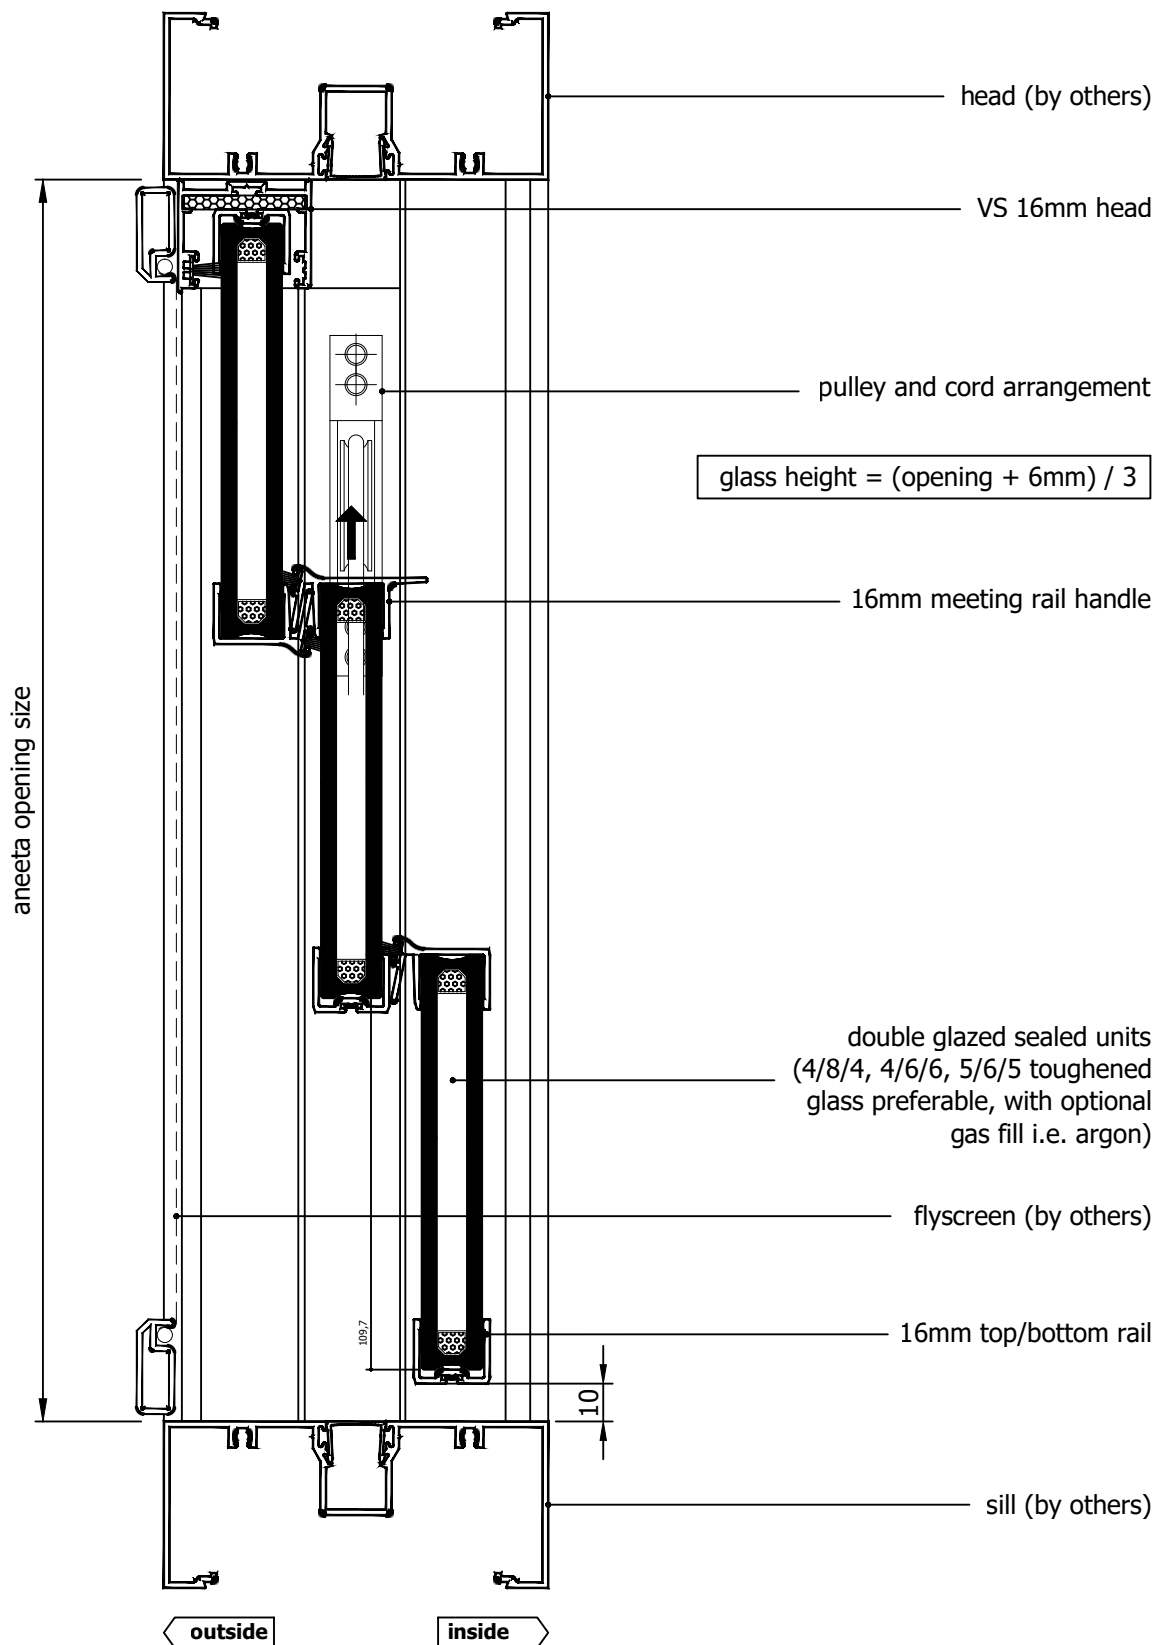

A
FSuF
(outside view)

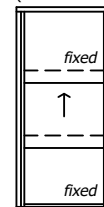

A
FSdF
Alternative Option

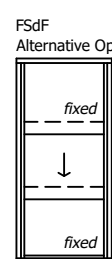

$$\text{glass height} = (\text{opening} + 6\text{mm}) / 3$$

Rev	Description	Approved By	Date
H	16mm flapseal option updated to QEZ48	DF	80/1/2026
G	Delete P008 and replace with P229 - VS Sill	DF	19/8/2025
F	VS 300Pa/800Pa sill adaptor changed to VS Sill/VS HP Sill	DF	Sep2024
E	Add sill options: 800Pa Sill, No Sill, 16mm Flapseal	SE	Apr2024
D	Update lock and extension pins	SE	Dec2020
C	Update boxes, sill, lock, pulley height, change layout	RM	Jun2013
B	Update head, pulley height, glass height formula	UF	Nov2010
A	Original issue	UF	Jan2010

aneeta insert is shown here in 100mm commercial framing but it suits a variety of residential and commercial frame types



IF IN DOUBT ASK - DO NOT SCALE DRAWING

Proprietary and confidential

The information contained in this drawing is the sole property of Aneeta Australia. Any reproduction in part or as a whole, without the written permission of Aneeta Australia is prohibited.

Title:
3 pane servery 16mm double glazed INTERLOCKING sashless vertical slider in aluminium frames (middle pane sliding up) FSuF with large box / extra large box with no sill adaptor, meeting rail handle, aluminium covers vertical section A-A



949 Stud Road, Rowville VIC 3178, ABN 80 062 883 729

Material: in Aluminium Frame

Finish:

Die/Part:



Dwg No: VS 3P16 FSuF A

Drwn:UF Chk: Date: Jan2010 Scale: 1:20A4

Sheet 8 of 11

Revision: H

M:\Documentation\Website Downloads\2. Aluminium Frames\1. Vertical\2. Servery\VS 3P16 FSuF A (H) - 3 pane servery 16mm double glazed INTERLOCKING sashless vertical slider in aluminium frames (middle pane sliding) FSuF.dwg

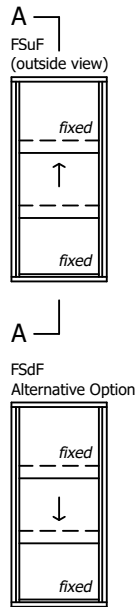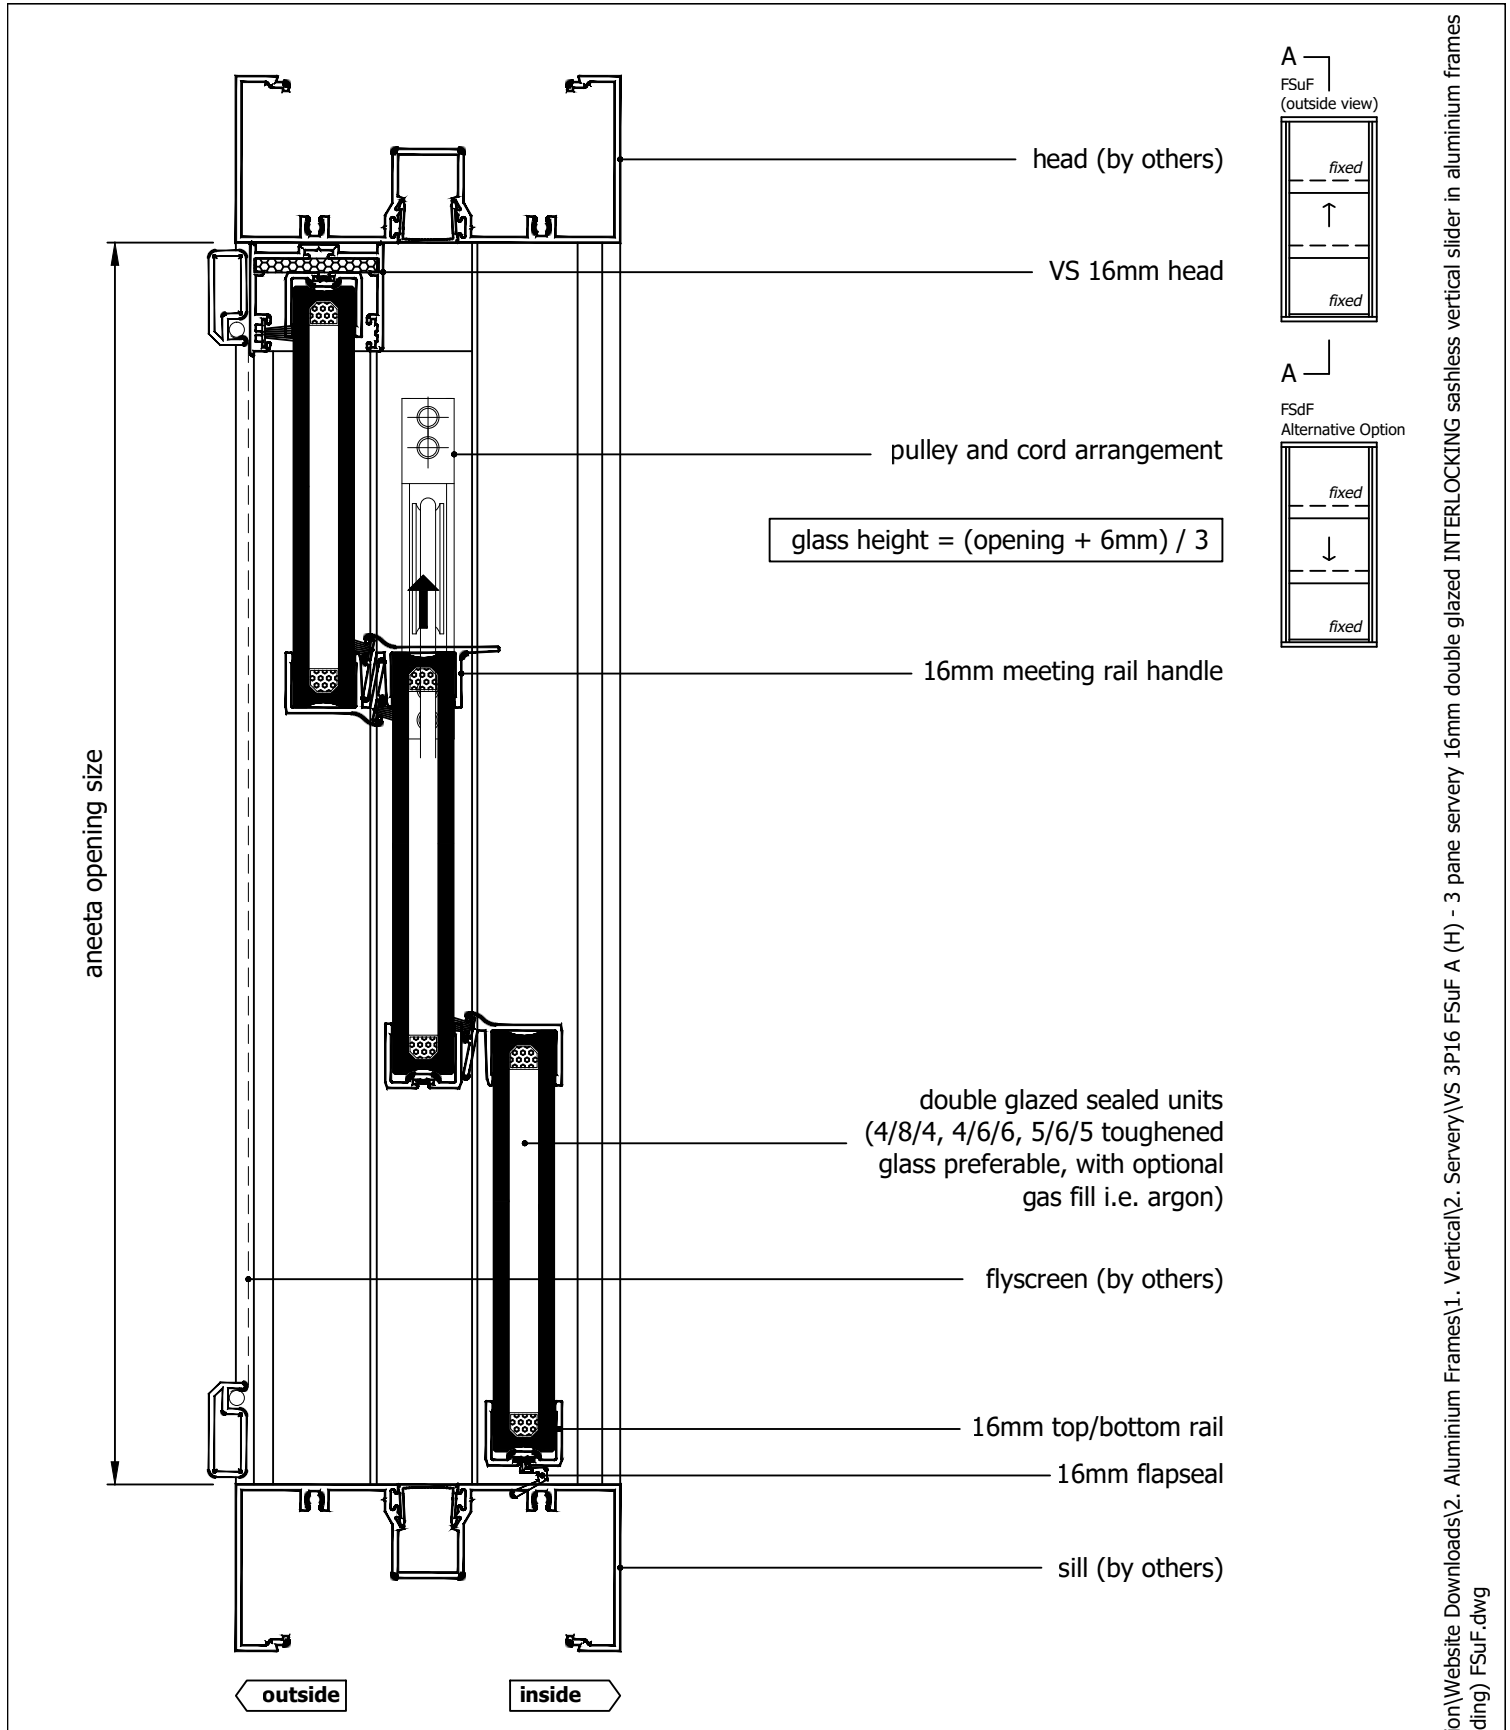

Rev	Description	Approved By	Date
H	16mm flapseal option updated to QEZ48	DF	80/1/2026
G	Delete P008 and replace with P229 - VS Sill	DF	19/8/2025
F	VS 300Pa/800Pa sill adaptor changed to VS Sill/VS HP Sill	DF	Sep2024
E	Add sill options: 800Pa Sill, No Sill, 16mm Flapseal	SE	Apr2024
D	Update lock and extension pins	SE	Dec2020
C	Update boxes, sill, lock, pulley height, change layout	RM	Jun2013
B	Update head, pulley height, glass height formula	UF	Nov2010
A	Original issue	UF	Jan2010

aneeta insert is shown here in 100mm commercial framing but it suits a variety of residential and commercial frame types

Proprietary and confidential

The information contained in this drawing is the sole property of Aneeta Australia. Any reproduction in part or as a whole, without the written permission of Aneeta Australia is prohibited.

Title:
3 pane servery 16mm double glazed INTERLOCKING sashless vertical slider in aluminium frames (middle pane sliding up) FSuF with large box / extra large box with 16mm flapseal at sill, meeting rail handle, aluminium covers vertical section A-A

Drwn:UF	Chk:	Date: Jan2010	Scale: 1:2@A4
---------	------	---------------	---------------


949 Stud Road, Rowville VIC 3178, ABN 80 062 883 729

Material:	in Aluminium Frame
Finish:	
Die/Part:	
Dwg No:	VS 3P16 FSuF A

Sheet 9 of 11

Revision: H

M:\Documentation\Website Downloads\2. Aluminium Frames\1. Vertical\2. Servery\VS 3P16 FSuF A (H) - 3 pane servery 16mm double glazed INTERLOCKING sashless vertical slider in aluminium frames (middle pane sliding) FSuF.dwg

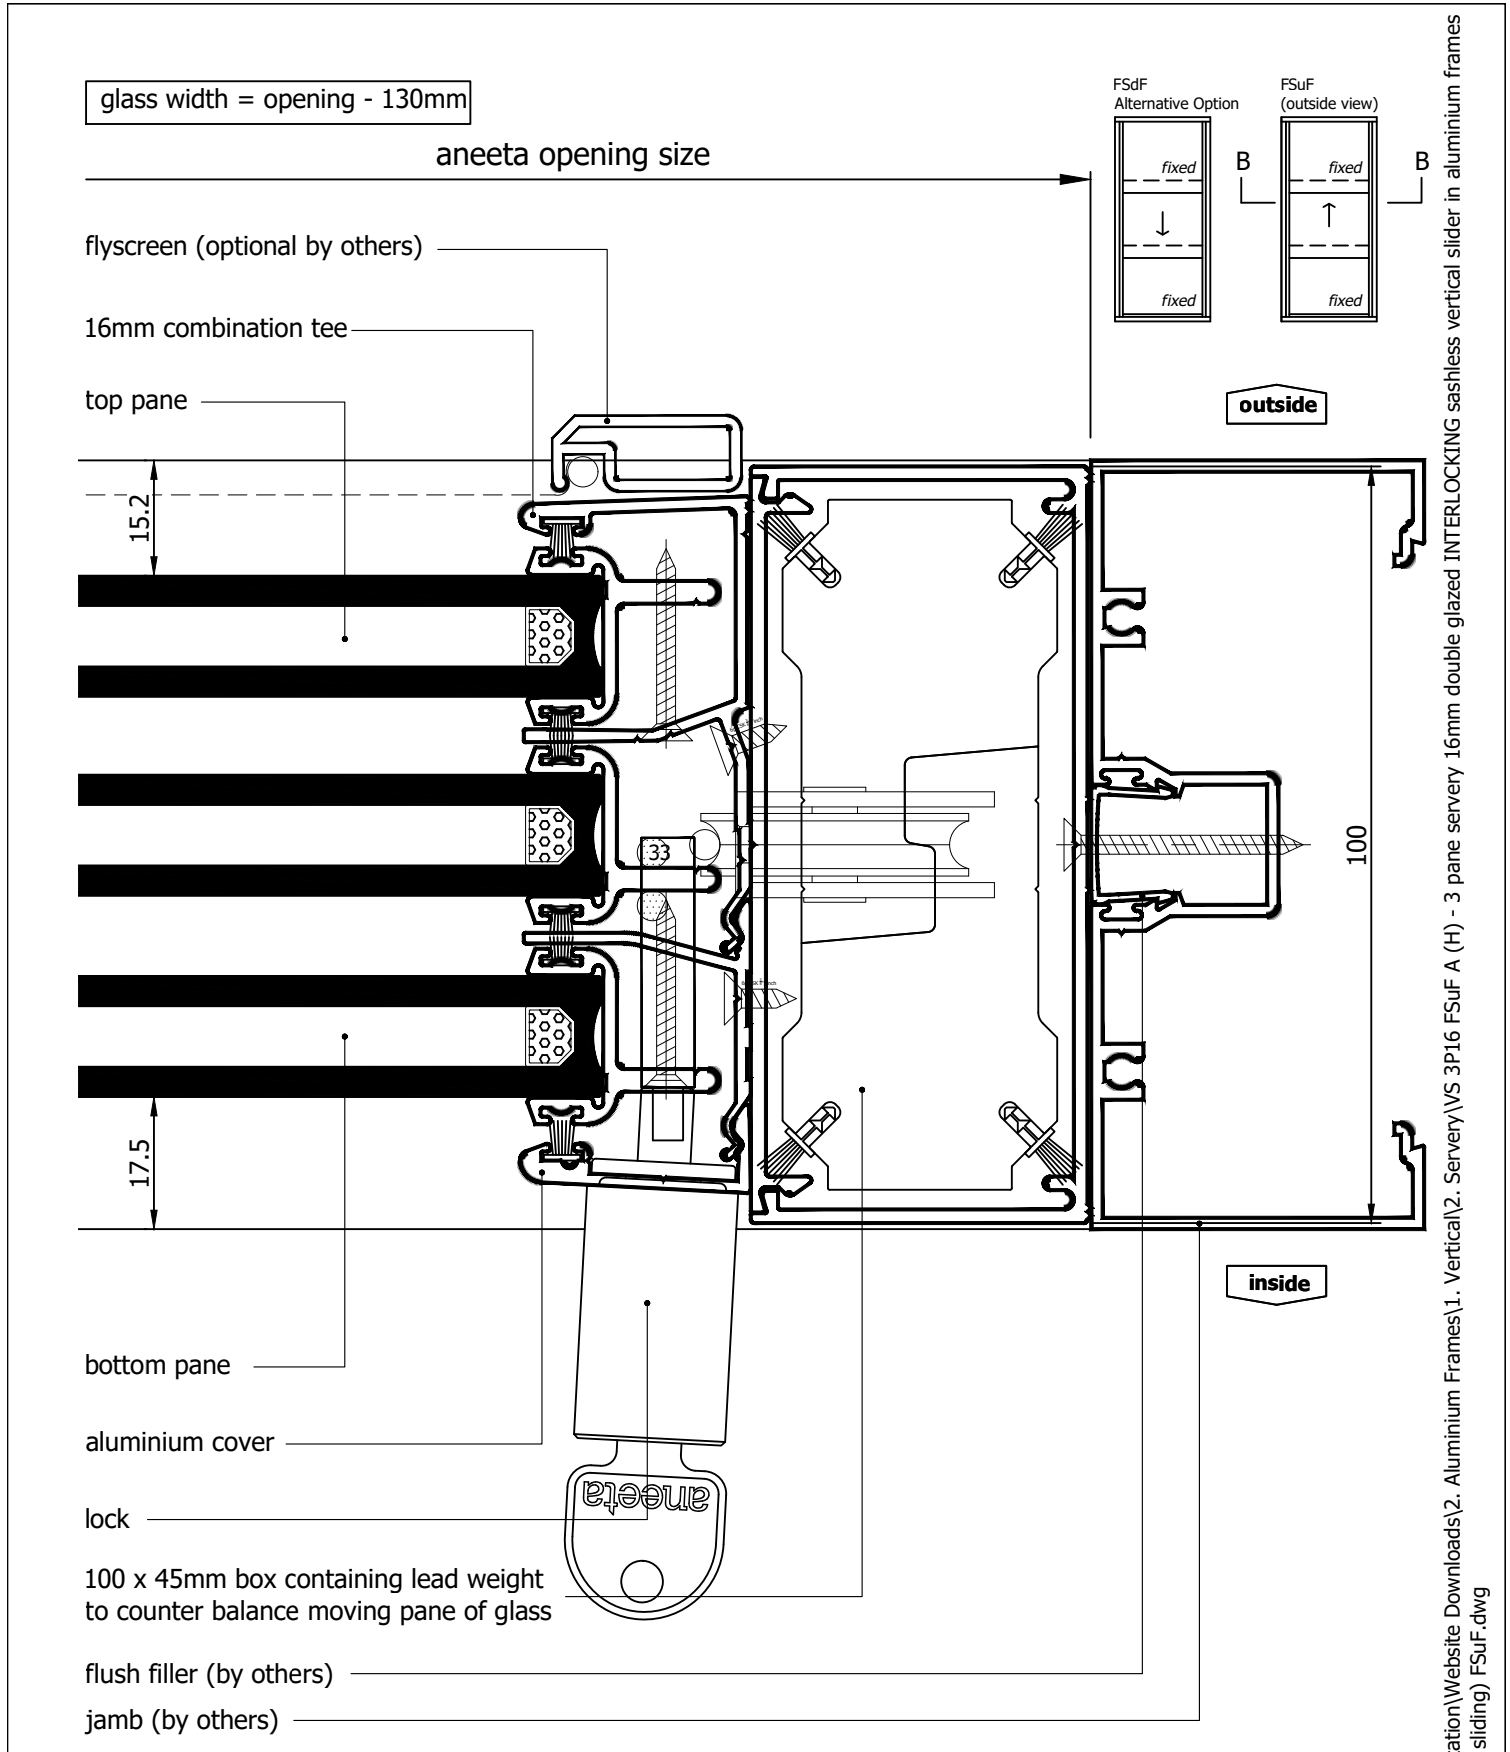

Rev	Description	Approved By	Date
H	16mm flapseal option updated to QEZ48	DF	80/1/2026
G	Delete P008 and replace with P229 - VS Sill	DF	19/8/2025
F	VS 300Pa/800Pa sill adaptor changed to VS Sill/VS HP Sill	DF	Sep2024
E	Add sill options: 800Pa Sill, No Sill, 16mm Flapseal	SE	Apr2024
D	Update lock and extension pins	SE	Dec2020
C	Update boxes, sill, lock, pulley height, change layout	RM	Jun2013
B	Update head, pulley height, glass height formula	UF	Nov2010
A	Original issue	UF	Jan2010

aneeta insert is shown here in 100mm commercial framing but it suits a variety of residential and commercial frame types

Proprietary and confidential The information contained in this drawing is the sole property of Aneeta Australia. Any reproduction in part or as a whole, without the written permission of Aneeta Australia is prohibited.		Title: 3 pane servery 16mm double glazed INTERLOCKING sashless vertical slider in aluminium frames (middle pane sliding up) FSuF with large box with aluminium covers horizontal section B-B		Material: in Aluminium Frame	
Drwn:UF		Chk:		Finish:	
Date: Jan2010		Scale: 1:1@A4		Die/Part:	
Sheet 10 of 11		Revision: H		Dwg No: VS 3P16 FSuF A	



M:\Documentation\Website Downloads\2. Aluminium Frames\1. Vertical\2. Servery\VS 3P16 FSuF A (H) - 3 pane servery 16mm double glazed INTERLOCKING sashless vertical slider in aluminium frames (middle pane sliding) FSuF.dwg

glass width = opening - 192mm

aneeta opening size

FSdF
Alternative Option

FSuF
(outside view)

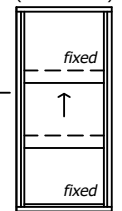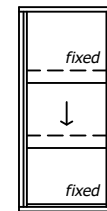

outside

inside

flyscreen (optional by others)

16mm combination tee

top pane

15.2

17.5

bottom pane

aluminium cover

lock

101.6 x 76.2mm box containing lead weight
to counter balance moving pane of glass

flush filler (by others)

jamb (by others)

101.6

Rev	Description	Approved By	Date
H	16mm flapseal option updated to QEZ48	DF	80/1/2026
G	Delete P008 and replace with P229 - VS Sill	DF	19/8/2025
F	VS 300Pa/800Pa sill adaptor changed to VS Sill/VS HP Sill	DF	Sep2024
E	Add sill options: 800Pa Sill, No Sill, 16mm Flapseal	SE	Apr2024
D	Update lock and extension pins	SE	Dec2020
C	Update boxes, sill, lock, pulley height, change layout	RM	Jun2013
B	Update head, pulley height, glass height formula	UF	Nov2010
A	Original issue	UF	Jan2010

aneeta insert is shown here in
100mm commercial framing but
it suits a variety of residential
and commercial frame types


Proprietary and confidential		Title: 3 pane servery 16mm double glazed INTERLOCKING sashless vertical slider in aluminium frames (middle pane sliding up) FSuF with extra large box with aluminium covers horizontal section B-B	
The information contained in this drawing is the sole property of Aneeta Australia. Any reproduction in part or as a whole, without the written permission of Aneeta Australia is prohibited.		Drwn:UF Chk: Date: Jan2010 Scale: 1:1 A4	



949 Stud Road, Rowville VIC 3178, ABN 80 062 883 729

Material:	in Aluminium Frame
Finish:	
Die/Part:	
Dwg No:	VS 3P16 FSuF A

M:\Documentation\Website Downloads\2. Aluminium Frames\1. Vertical\2. Servery\VS 3P16 FSuF A (H) - 3 pane servery 16mm double glazed INTERLOCKING sashless vertical slider in aluminium frames (middle pane sliding) FSuF.dwg

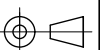

IF IN DOUBT ASK - DO NOT SCALE DRAWING