



# ALTAIR® I 52 LOUVRE BLADES IN POWERLOUVRE™ EASYSCREEN™ I 3 I FRAME WITH STRONGHOLD CLIPS & SECURITY D BAR STANDARD HEIGHTS

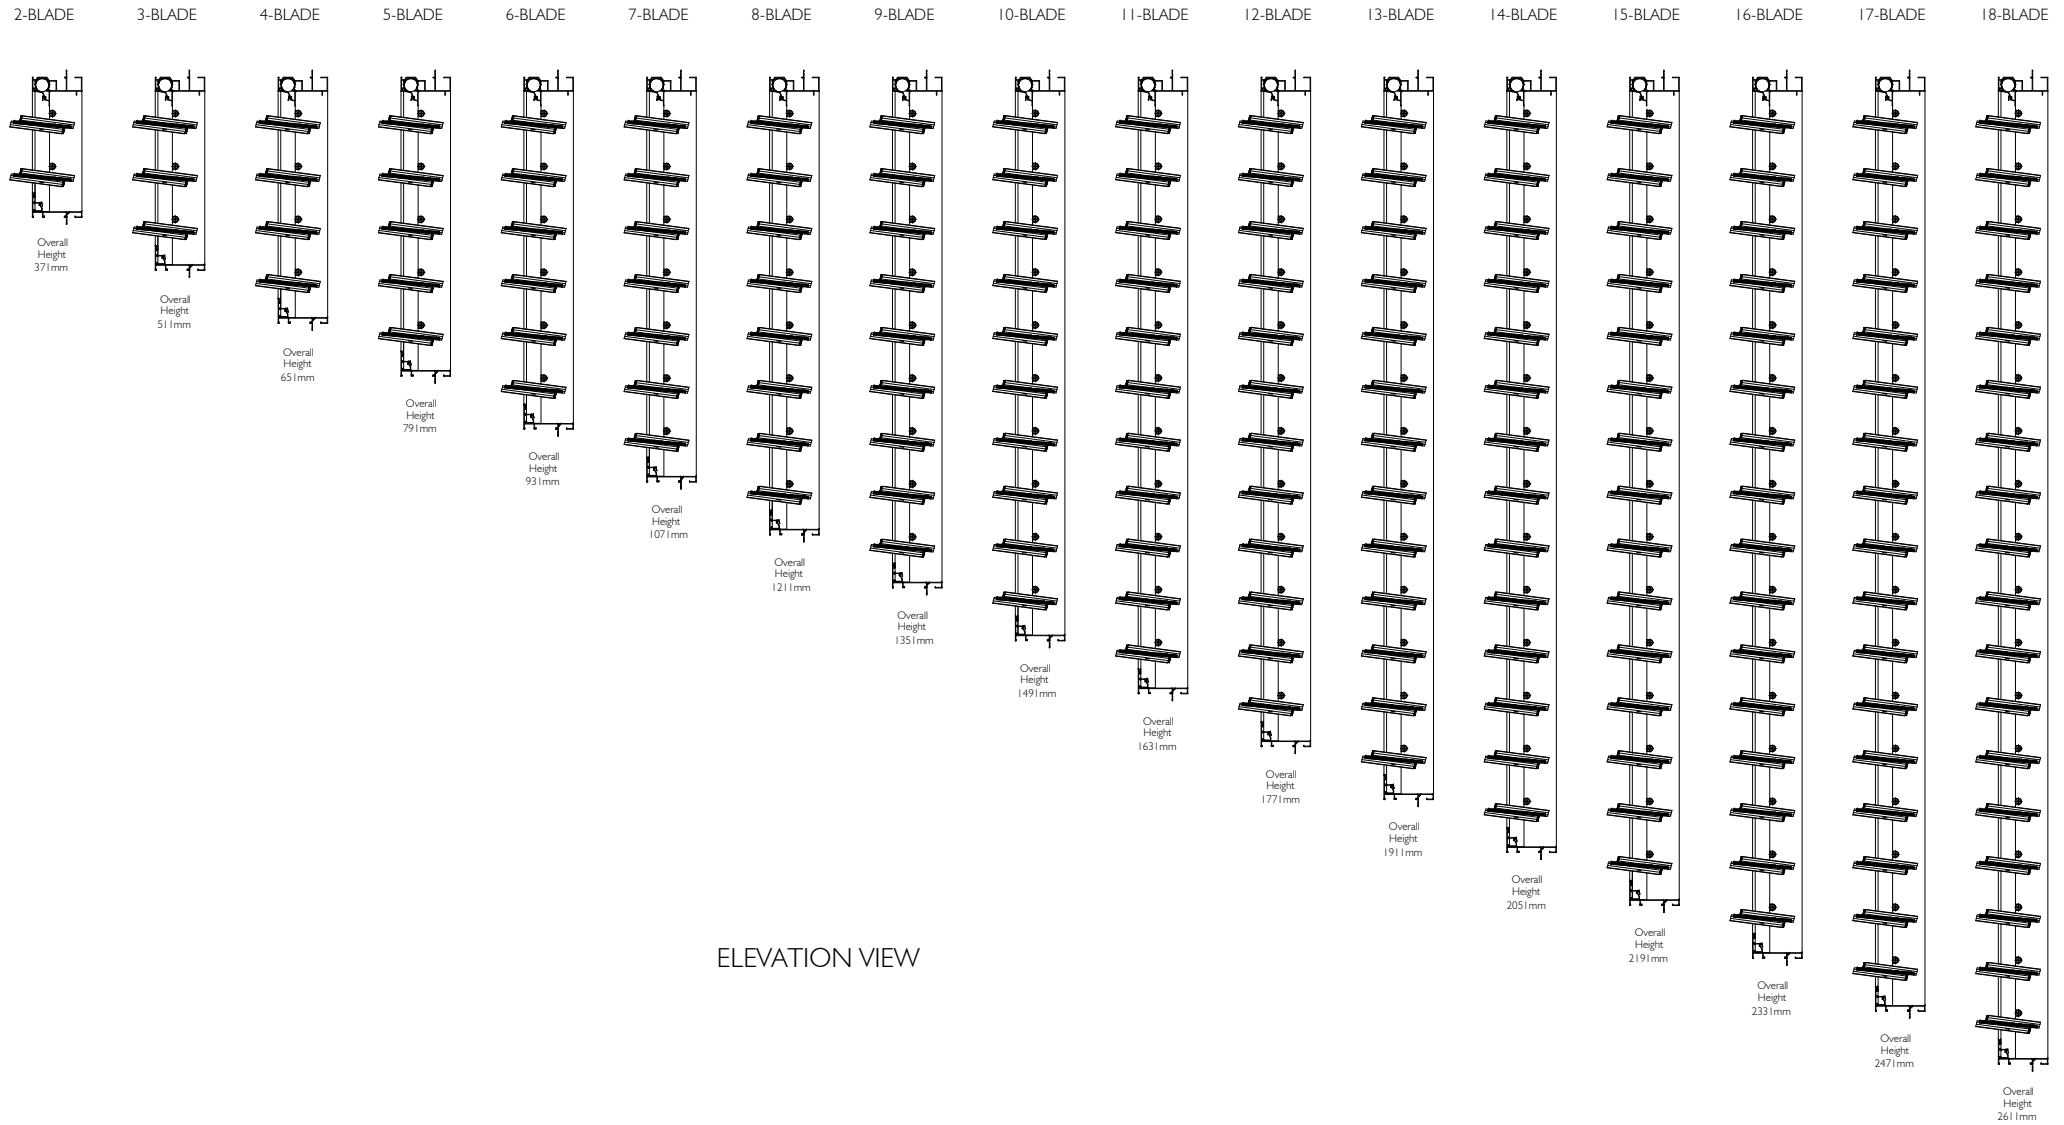


ELEVATION VIEW


Proprietary and confidential  The information contained in this drawing is the sole property of Breezway Australia. Any reproduction in part or as a whole, without the written permission of Breezway Australia is prohibited.	Rev	Description	Approved By	Date	Title: Altair I 52 louvre blades in Powerlouvre Easyscreen I 3 I frame with Stronghold Clips & Security D Bar Standard Heights	 35 Cambridge Street, Coorparoo QLD 4151, ABN 24 081 897 823	Material:	
	A	Original Issue	D.F	27/7/23			Finish:	
							SAP Mat No:	
							Dwg No:	
Drawn by: D.F			Date: 27/07/2023		Scale: 1:20@A4	Sheet 1 of 4	Revision A	

ALTAIR® I 52 LOUVRE BLADES IN POWERLOUVRE™ EASYScreen™ I 31 FRAME WITH STRONGHOLD CLIPS & SECURITY D BAR


STANDARD HEIGHTS

(Viewed From Outside)

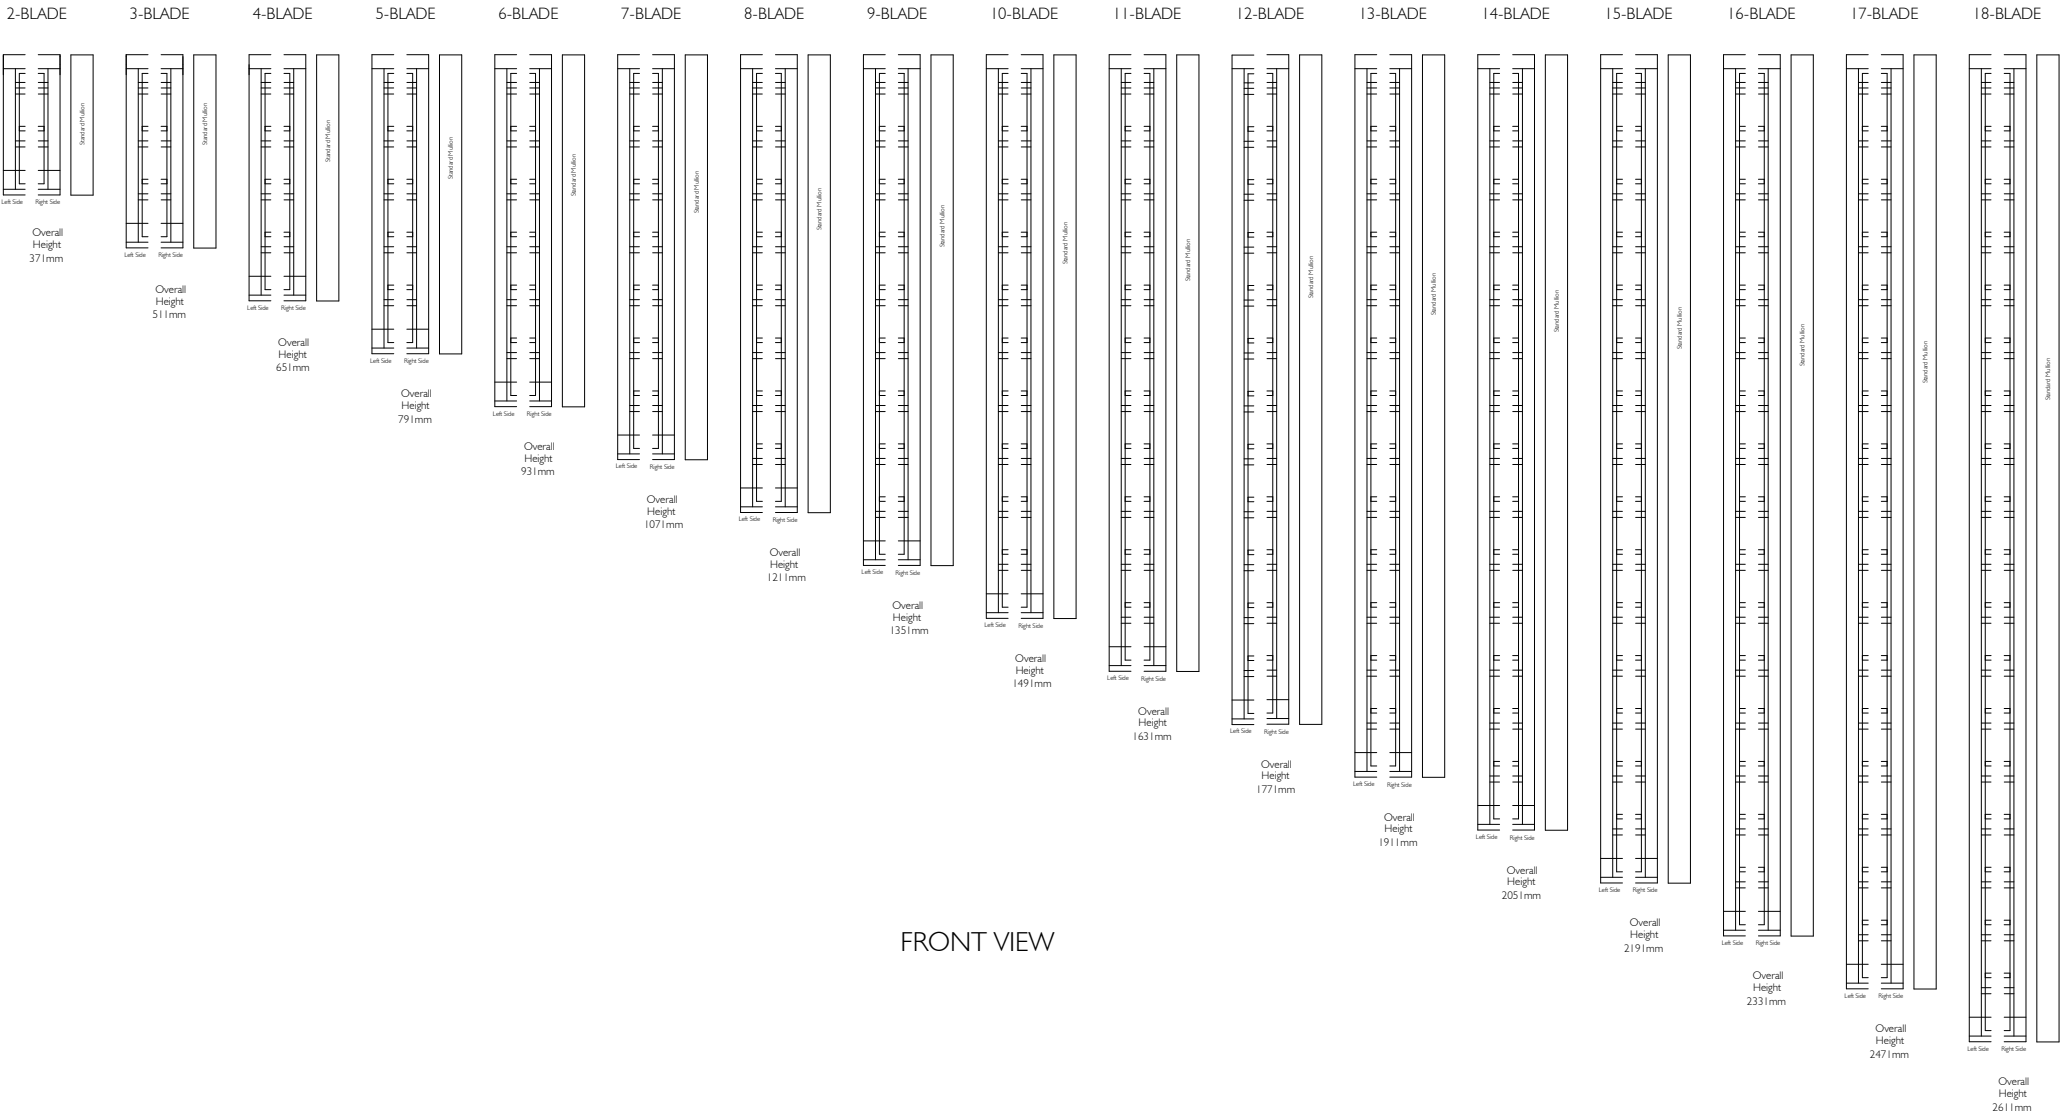


Proprietary and confidential  The information contained in this drawing is the sole property of Breezway Australia. Any reproduction in part or as a whole, without the written permission of Breezway Australia is prohibited.	Rev	Description	Approved By	Date	Title: Altair I 52 louvre blades in Powerlouvre Easyscreen I 31 frame with Stronghold Clips & Security D Bar Standard Heights	 35 Cambridge Street, Cooparoo QLD 4151, ABN 24 081 897 823	Material:	
	A	Original Issue	D.F	27/7/23			Finish:	
							SAP Mat No:	
							Dwg No:	
Drawn by: D.F			Date: 27/07/2023		Scale: 1:20@A4	Sheet 2 of 4	Revision A	


# Altair 152 Stronghold blades in Easyscreen 131 frame with D-Bar

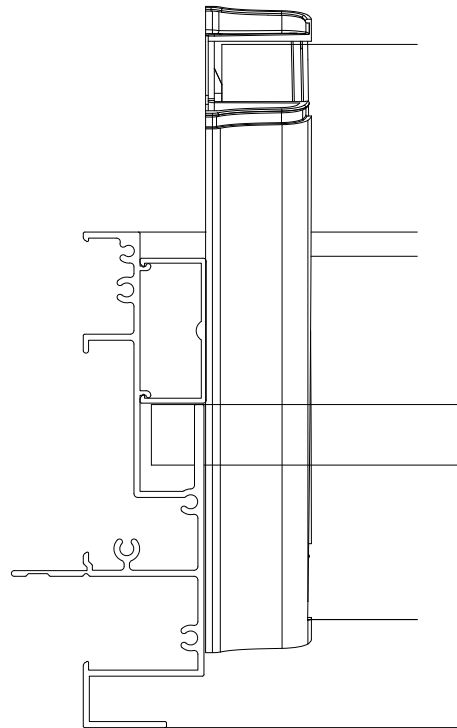

Altair Easyscreen 131 Surround Frame  
With Security Jamb

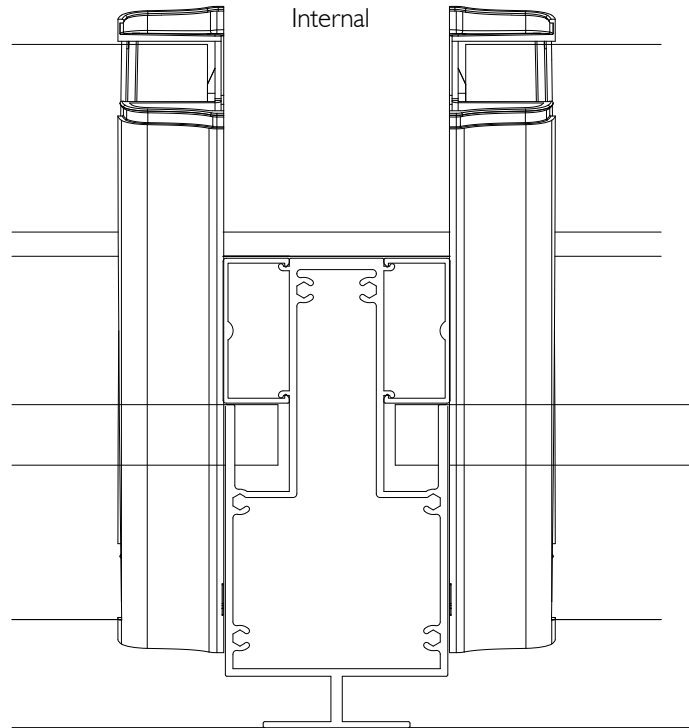


Altair Easyscreen 131 Surround Frame  
With Security Mullion

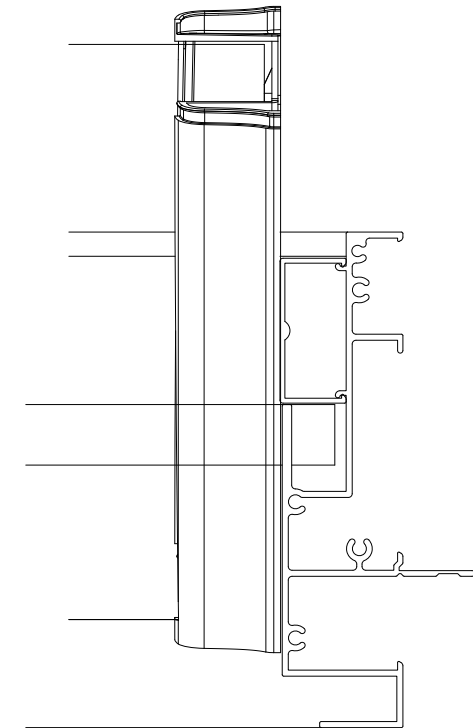


Altair Easyscreen 131 Surround Frame  
With Security Jamb

## PLAN VIEW

Proprietary and confidential  The information contained in this drawing is the sole property of Breezway Australia. Any reproduction in part or as a whole, without the written permission of Breezway Australia is prohibited.	Rev	Description	Approved By	Date	Title: Altair 152 louvre blades in Powerlouvre Easyscreen 131 frame with Stronghold Clips & Security D Bar Standard Heights	 35 Cambridge Street, Coorparoo QLD 4151, ABN 24 081 897 823	Material:	
	A	Original Issue	D.F	27/7/23			Finish:	
							SAP Mat No:	
							Dwg No:	
Drawn by: D.F			Date: 27/07/2023		Scale: 1:2@A4	Sheet 3 of 4	Revision A	

# Specification

The louvre window shall be Altair 152mm Louvres in Easyscreen Powerlouvre Window System with Stronghold Clips & Security D Bar by Breezway – as certified by the Australian Window Association. Fabricated to perform in (Insert applicable N or C rating) Zone to comply with AS2047.

Proprietary and confidential  The information contained in this drawing is the sole property of Breezway Australia. Any reproduction in part or as a whole, without the written permission of Breezway Australia is prohibited.	Rev	Description	Approved By: Date		Title: Altair 152 louvre blades in Powerlouvre Easyscreen 131 frame with Stronghold Clips & Security D Bar Standard Heights				 35 Cambridge Street, Coorparoo QLD 4151, ABN 24 081 897 823		Material:	
	A	Original Issue	D.F 27/7/23								Finish:	
							SAP Mat No:					
							Dwg No:					
			Drawn by:	D.F	Date:	27/07/2023	Scale:	Sheet 4 of 4	Revision	A		

