



# ALTAIR® IGLU® LOUVRE BLADES IN POWERLOUVRE™ EASYSCREEN™ I3I FRAME WITH SECURITY D-BAR & HP SILL STANDARD HEIGHTS

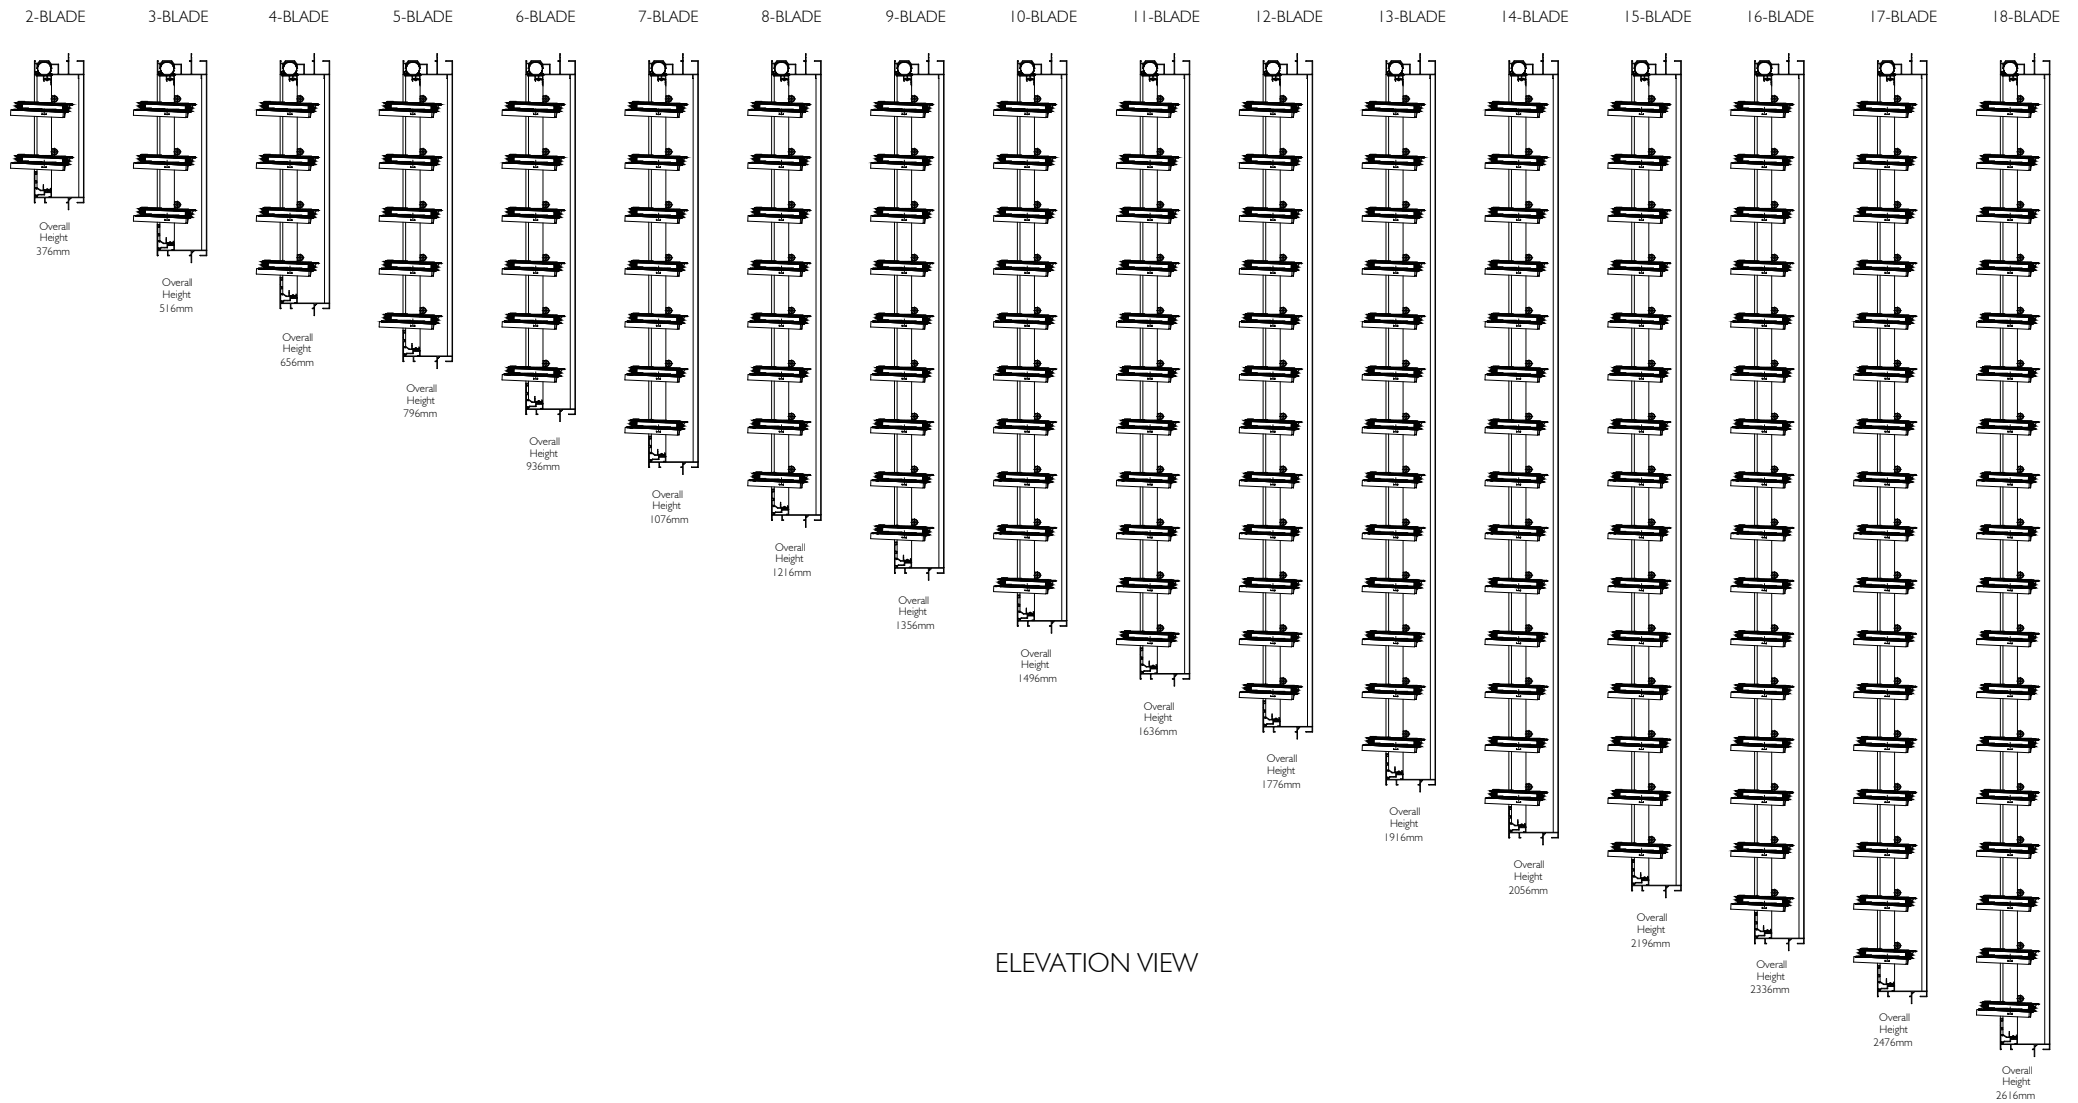


ELEVATION VIEW

Proprietary and confidential  The information contained in this drawing is the sole property of Breezway Australia. Any reproduction in part or as a whole, without the written permission of Breezway Australia is prohibited.	Rev	Description	Approved By	Date	Title: Altair IGLU louvre blades in Powerlouvre Easyscreen I3I frame with security D-Bar & HP Sill Standard Heights	 35 Cambridge Street, Coorparoo QLD 4151, ABN 24 081 897 823	Material:	
	A	First Issue	D.F	31/10/19			Finish:	
	B	Drawing title changed	D.F	25.5.22			SAP Mat No:	
							Dwg No:	
Drawn by: D.F			Date: 31/10/2019		Scale: NTS	Sheet 1 of 4	Revision B	

# ALTAIR® IGLU® LOUVRE BLADES IN POWERLOUVRE™ EASYScreen™ I3I FRAME WITH SECURITY D-BAR & HP SILL

## STANDARD HEIGHTS


(Viewed From Outside)

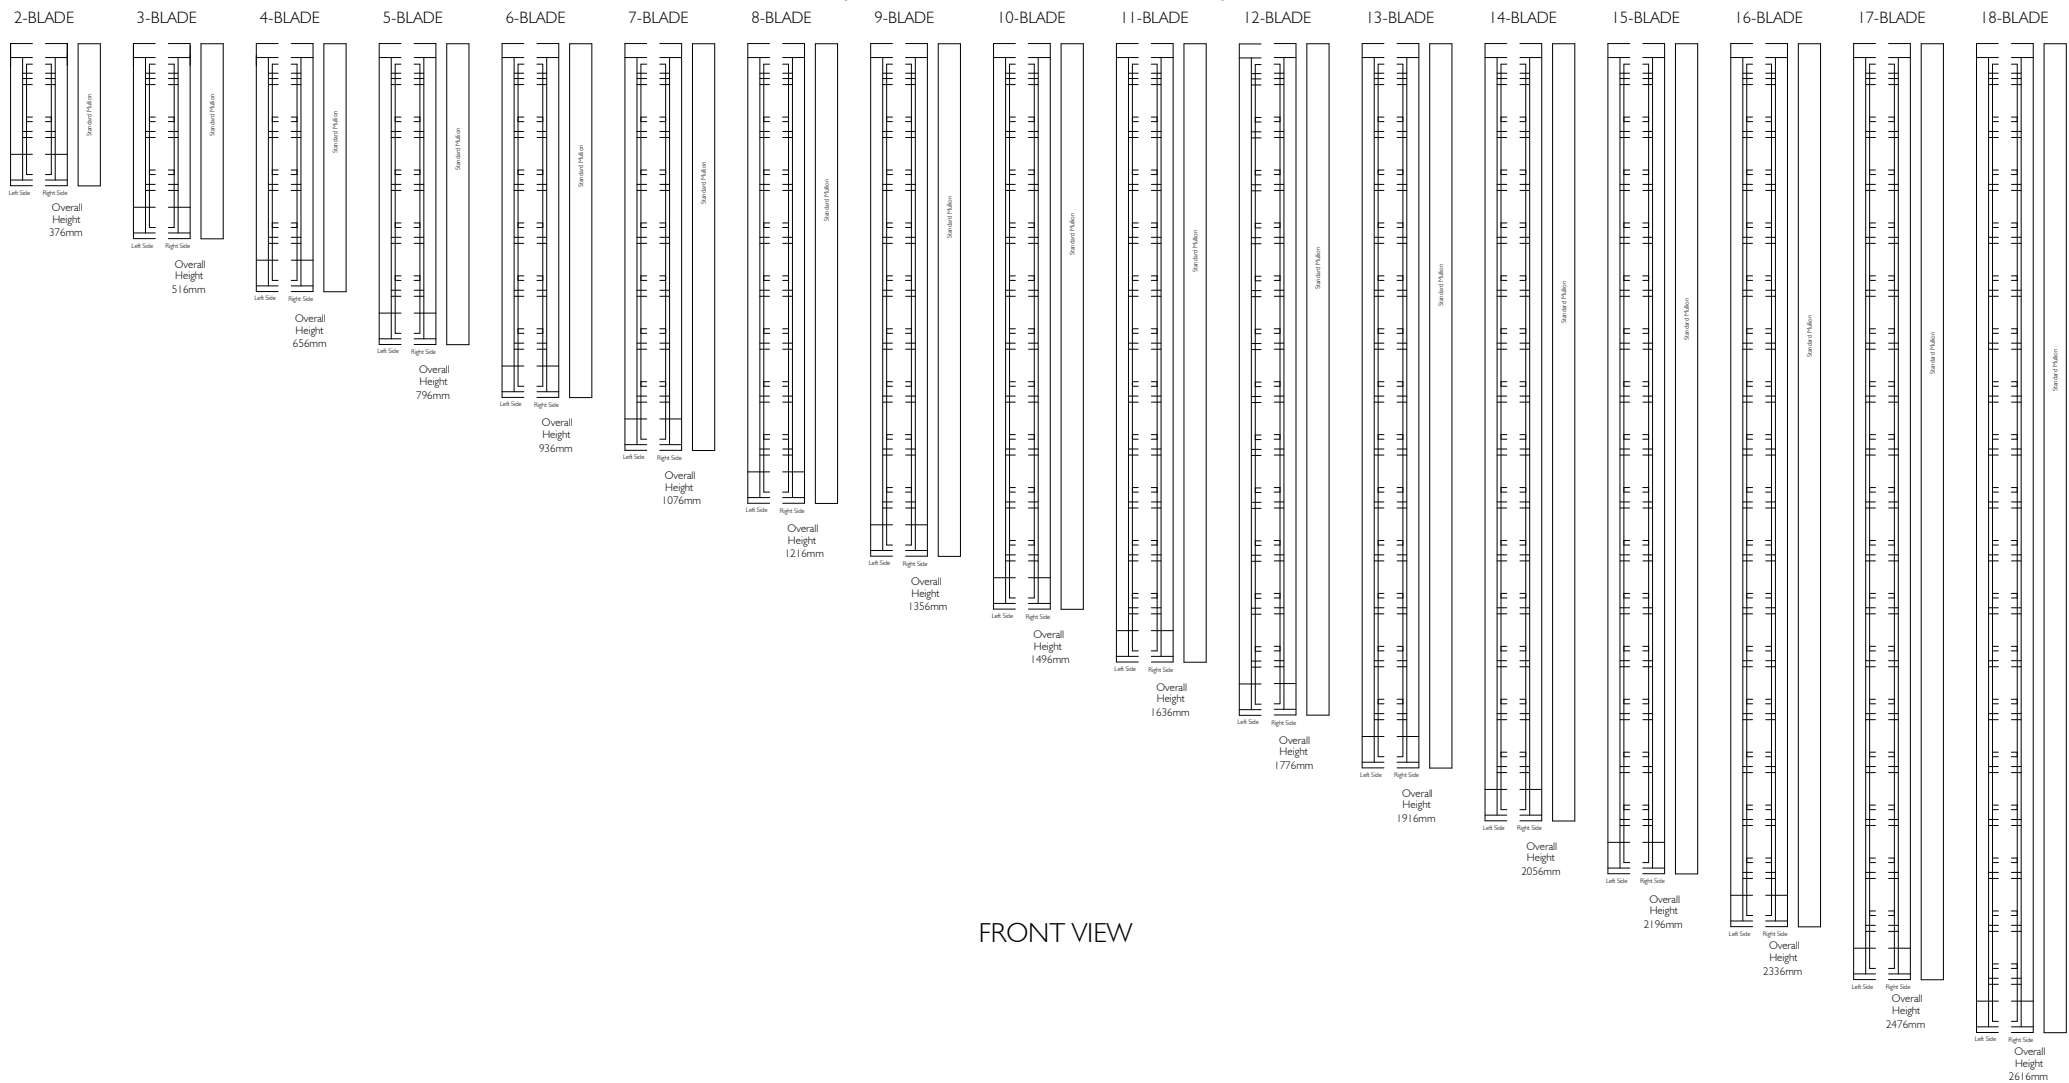


FRONT VIEW

Proprietary and confidential  The information contained in this drawing is the sole property of Breezway Australia. Any reproduction in part or as a whole, without the written permission of Breezway Australia is prohibited.	Rev	Description	Approved By	Date	Title: Altair IGLU louvre blades in Powerlouvre Easyscreen I3I frame with security D-Bar & HP Sill Standard Heights	 35 Cambridge Street, Cooperoo QLD 4151, ABN 24 081 897 823	Material:	
	A	First Issue	D.F	31/10/19			Finish:	
	B	Drawing title changed	D.F	25.5.22			SAP Mat No:	
							Dwg No:	
Drawn by: D.F			Date: 31/10/2019		Scale: NTS	Sheet 2 of 4	Revision B	


# Altair IGLU louvre blades in Easyscreen 131 frame with D-Bar

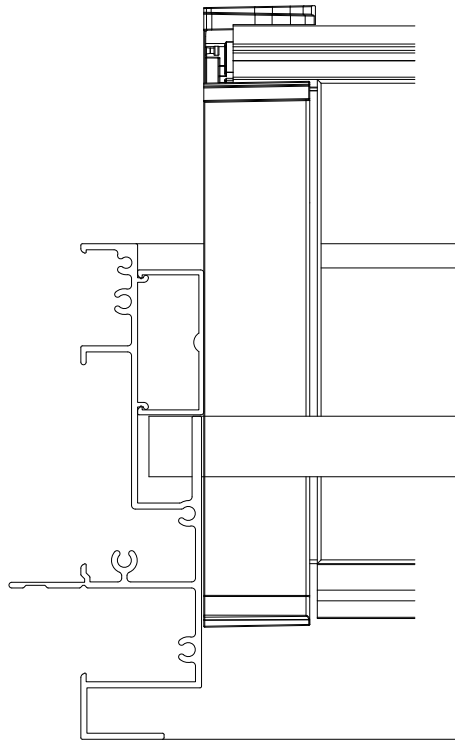

Altair Easyscreen 131 Surround Frame  
With Security Jamb

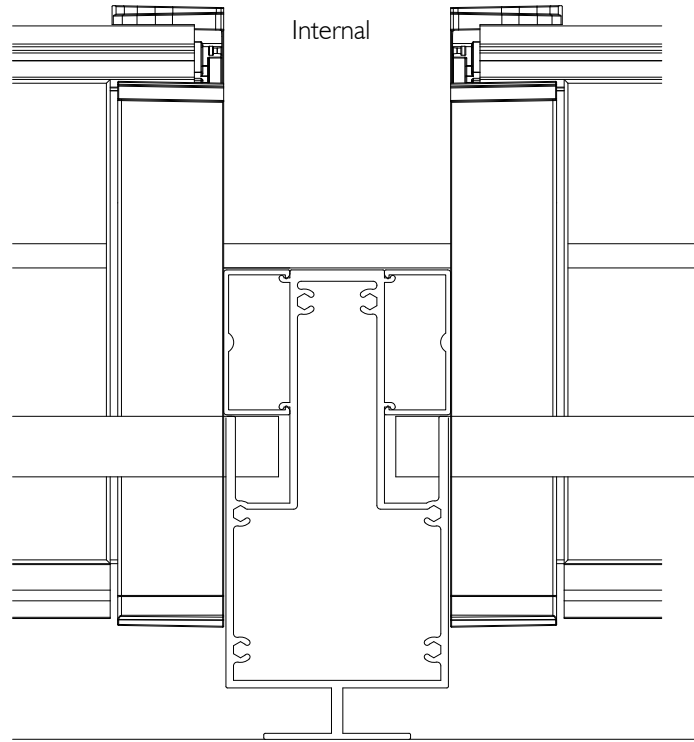


Altair Easyscreen 131 Surround Frame  
With Security Mullion

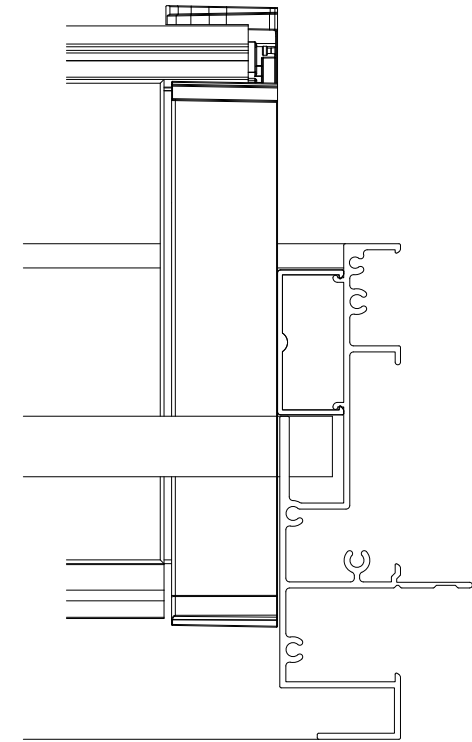

Altair Easyscreen 131 Surround Frame  
With Security Jamb


Internal

## PLAN VIEW

<p>Proprietary and confidential</p> <p>The information contained in this drawing is the sole property of Breezway Australia. Any reproduction in part or as a whole, without the written permission of Breezway Australia is prohibited.</p>	Rev	Description	Approved By	Date	<p>Title:</p> <p>Altair IGLU louvre blades in Powerlouvre Easyscreen 131 frame with security D-Bar &amp; HP Sill Standard Heights</p>	 <p>35 Cambridge Street, Coorparoo QLD 4151, ABN 24 081 897 823</p>	Material:	
	A	First Issue	D.F	31/10/19			Finish:	
	B	Drawing title changed	D.F	25.5.22			SAP Mat No:	
							Dwg No:	
Drawn by: D.F			Date: 31/10/2019		Scale: 1:2	Sheet 3 of 4	Revision B	

# Specification

The louvre window shall be Altair IGLU louvre blades in Powerlouvre Easyscreen 131 frame with security D-Bar & HP Sill window system by Breezway – as certified by the Australian Window Association.  
Fabricated to perform in (Insert applicable N or C rating) Zone to comply with AS2047.

<div>Proprietary and confidential</div> <div>The information contained in this drawing is the sole property of Breezway Australia. Any reproduction in part or as a whole, without the written permission of Breezway Australia is prohibited.</div>	Rev	Description	Approved By Date		Title: Altair IGLU louvre blades in Powerlouvre Easyscreen 131 frame with security D-Bar & HP Sill Standard Heights			<div></div> <div>35 Cambridge Street, Cooparoo QLD 4151, ABN 24 081 897 823</div>	Material:			
	A	First Issue	D.F	31/10/19					Finish:			
	B	Drawing title changed	D.F	25.5.22	SAP Mat No:		Dwg No:					
						Drawn by:	D.F	Date:	31/10/2019	Scale:	Sheet 4 of 4	Revision