


# ALTAIR<sup>®</sup> SINGLE GLAZED FIXED LITE IN SL2<sup>™</sup> SURROUND FRAME

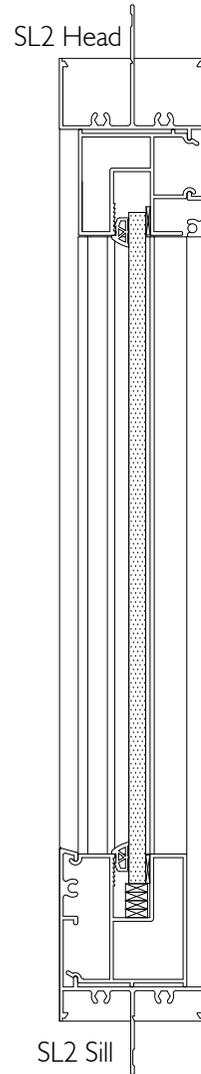


ELEVATION VIEW

Note : 5mm and 6mm thickness glass are suitable in SL2 surround frame.

Proprietary and confidential The information contained in this drawing is the sole property of Breezway Australia. Any reproduction in part or as a whole, without the written permission of Breezway Australia is prohibited.	Rev	Description	Approved By	Date	Title:			Material:  Finish:  SAP Mat No:  Dwg No:
	A	Original Issue	D.F	24/8/22				
					35 Cambridge Street, Coorparoo QLD 4151, ABN 24 081 897 823 Sheet 1 of 4    Revision A			
					35 Cambridge Street, Coorparoo QLD 4151, ABN 24 081 897 823 Sheet 1 of 4    Revision A			

# ALTAIR<sup>®</sup> SINGLE GLAZED FIXED LITE IN SL2<sup>™</sup> SURROUND FRAME

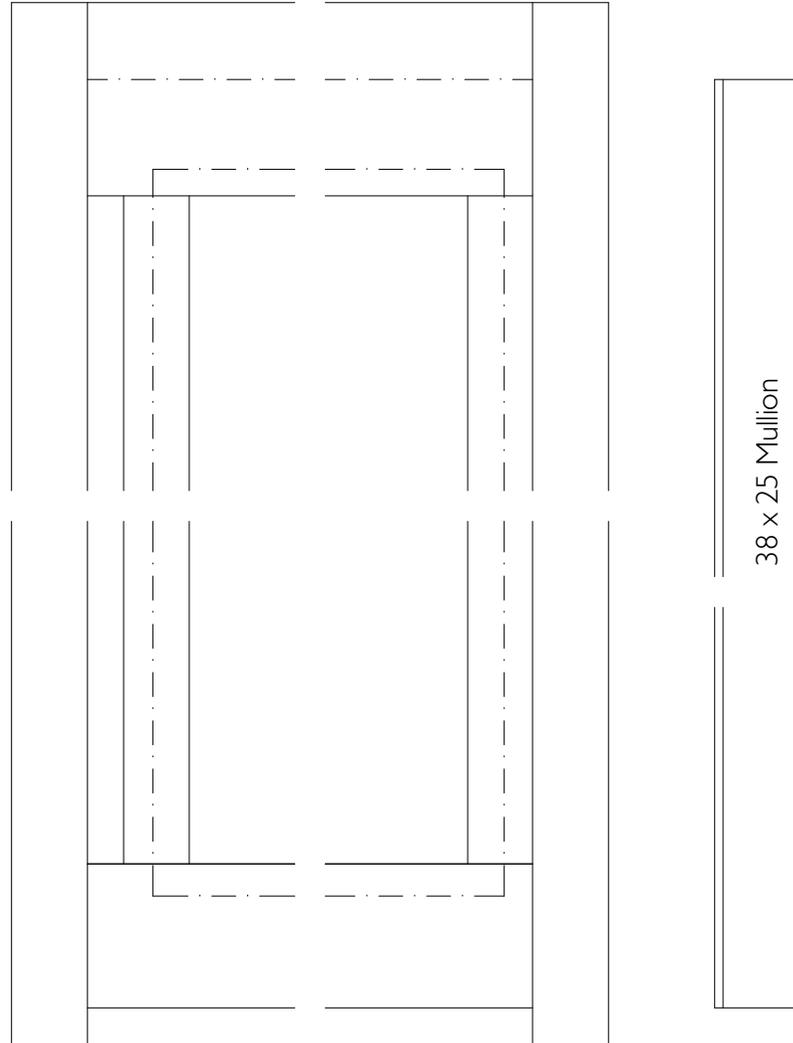

SL2 Sill

EXTERNAL FRONT VIEW

Proprietary and confidential  
The information contained in this drawing is the sole property of Breezway Australia. Any reproduction in part or as a whole, without the written permission of Breezway Australia is prohibited.

Rev	Description	Approved By	Date
A	Original Issue	D.F	24/8/22

Title:  
Altair Single Glazed Fixed Lite in SL2 surround frame

Drawn by: D.F    Date: 24/08/2022    Scale: NTS




35 Cambridge Street, Coorparoo QLD 4151, ABN 24 081 897 823

Sheet 2 of 4    Revision A

Material:
Finish:
SAP Mat No:
Dwg No:

# ALTAIR<sup>®</sup> SINGLE GLAZED FIXED LITE IN SL2<sup>™</sup> SURROUND FRAME

Internal

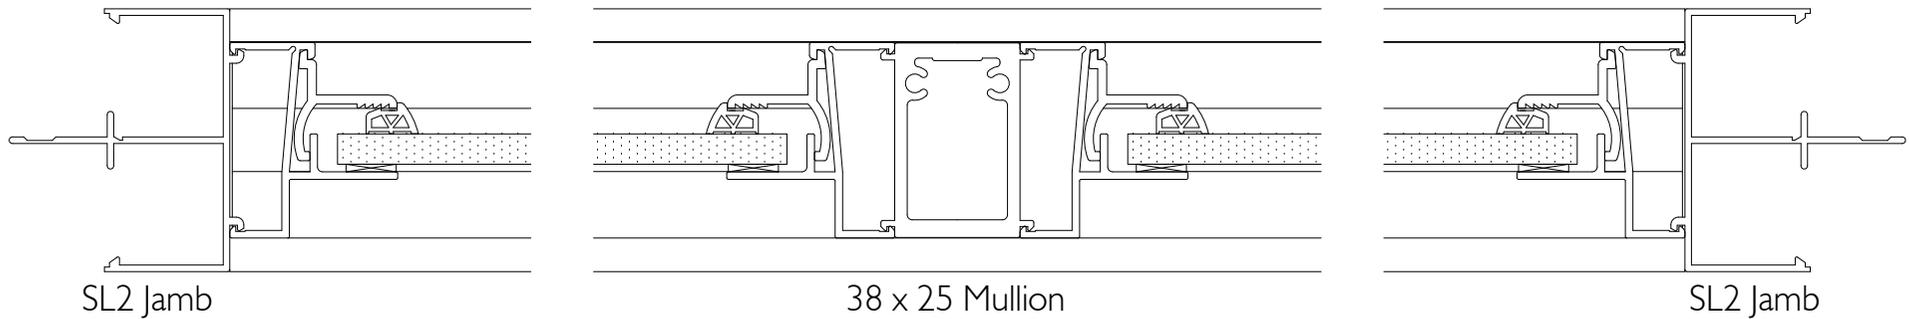

External

PLAN VIEW

Note : 5mm and 6mm thickness glass are suitable in SL2 surround frame.

Proprietary and confidential The information contained in this drawing is the sole property of Breezway Australia. Any reproduction in part or as a whole, without the written permission of Breezway Australia is prohibited.	Rev	Description	Approved By	Date	Title: Altair Single Glazed Fixed Lite in SL2 surround frame  Drawn by: D.F   Date: 24/08/2022   Scale: NTS	 35 Cambridge Street, Coorparoo QLD 4151, ABN 24 081 897 823	Material:
	A	Original Issue	D.F	24/8/22			Finish:
							SAP Mat No:
							Dwg No:
			Sheet 3 of 4	Revision A			

# Specification

The Single Glazed Fixed Lite window shall suit 102 and 152 louvre window heights in the SL2 manual window systems by Breezway - as certified by the Australian Glass & Window Association. Fabricated to perform in (Insert applicable N or C rating) Zone to comply with AS2047.

Proprietary and confidential The information contained in this drawing is the sole property of Breezway Australia. Any reproduction in part or as a whole, without the written permission of Breezway Australia is prohibited.	Rev	Description	Approved By	Date	Title:  Altair Single Glazed Fixed Lite in SL2 surround frame  Drawn by: D.F    Date: 24/08/2022    Scale: NTS	 <small>35 Cambridge Street, Coorparoo QLD 4151, ABN 24 081 897 823</small>	Material:
	A	Original Issue	D.F	24/8/22			Finish:
							SAP Mat No:
							Dwg No:
					Sheet 4 of 4	Revision A	