



ALTAIR I 52 LOUVRE IN SL2 52mm SURROUND FRAME

Standard Heights

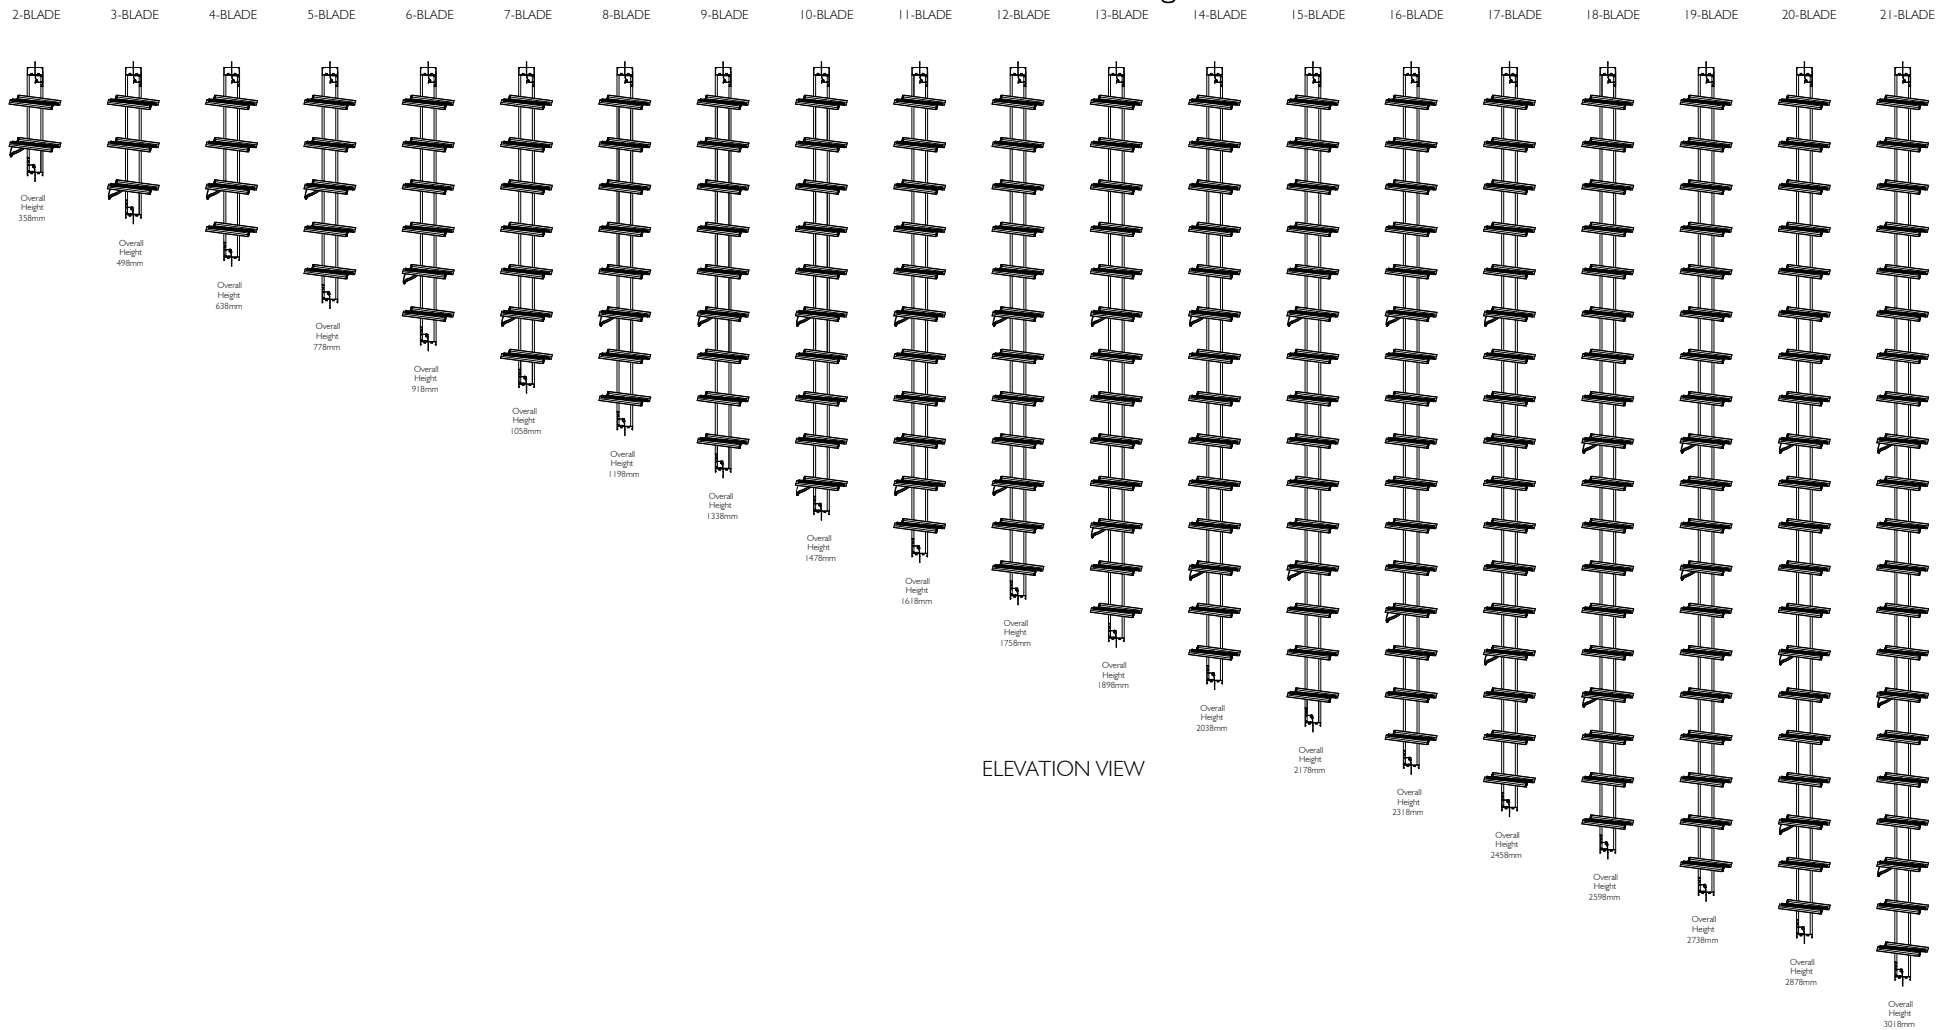


ELEVATION VIEW

Proprietary and confidential The information contained in this drawing is the sole property of Breezway Australia. Any reproduction in part or as a whole, without the written permission of Breezway Australia is prohibited.	Rev	Description	Approved By	Date	Title: Altair MK2 I 52mm in SL2 Surround Frame					Material:	
										Finish:	
										SAP Mat No:	
										Dwg No:	
								35 Cambridge Street, Coorparoo QLD 4151, ABN 24 081 897 823			
								Drawn by: B.G Date: 18/10/2011 Scale: NTS Sheet 1 of 4 Revision			


ALTAIR 152 LOUVRE IN SL2 52mm SURROUND FRAME

Standard Heights (Viewed From Outside)

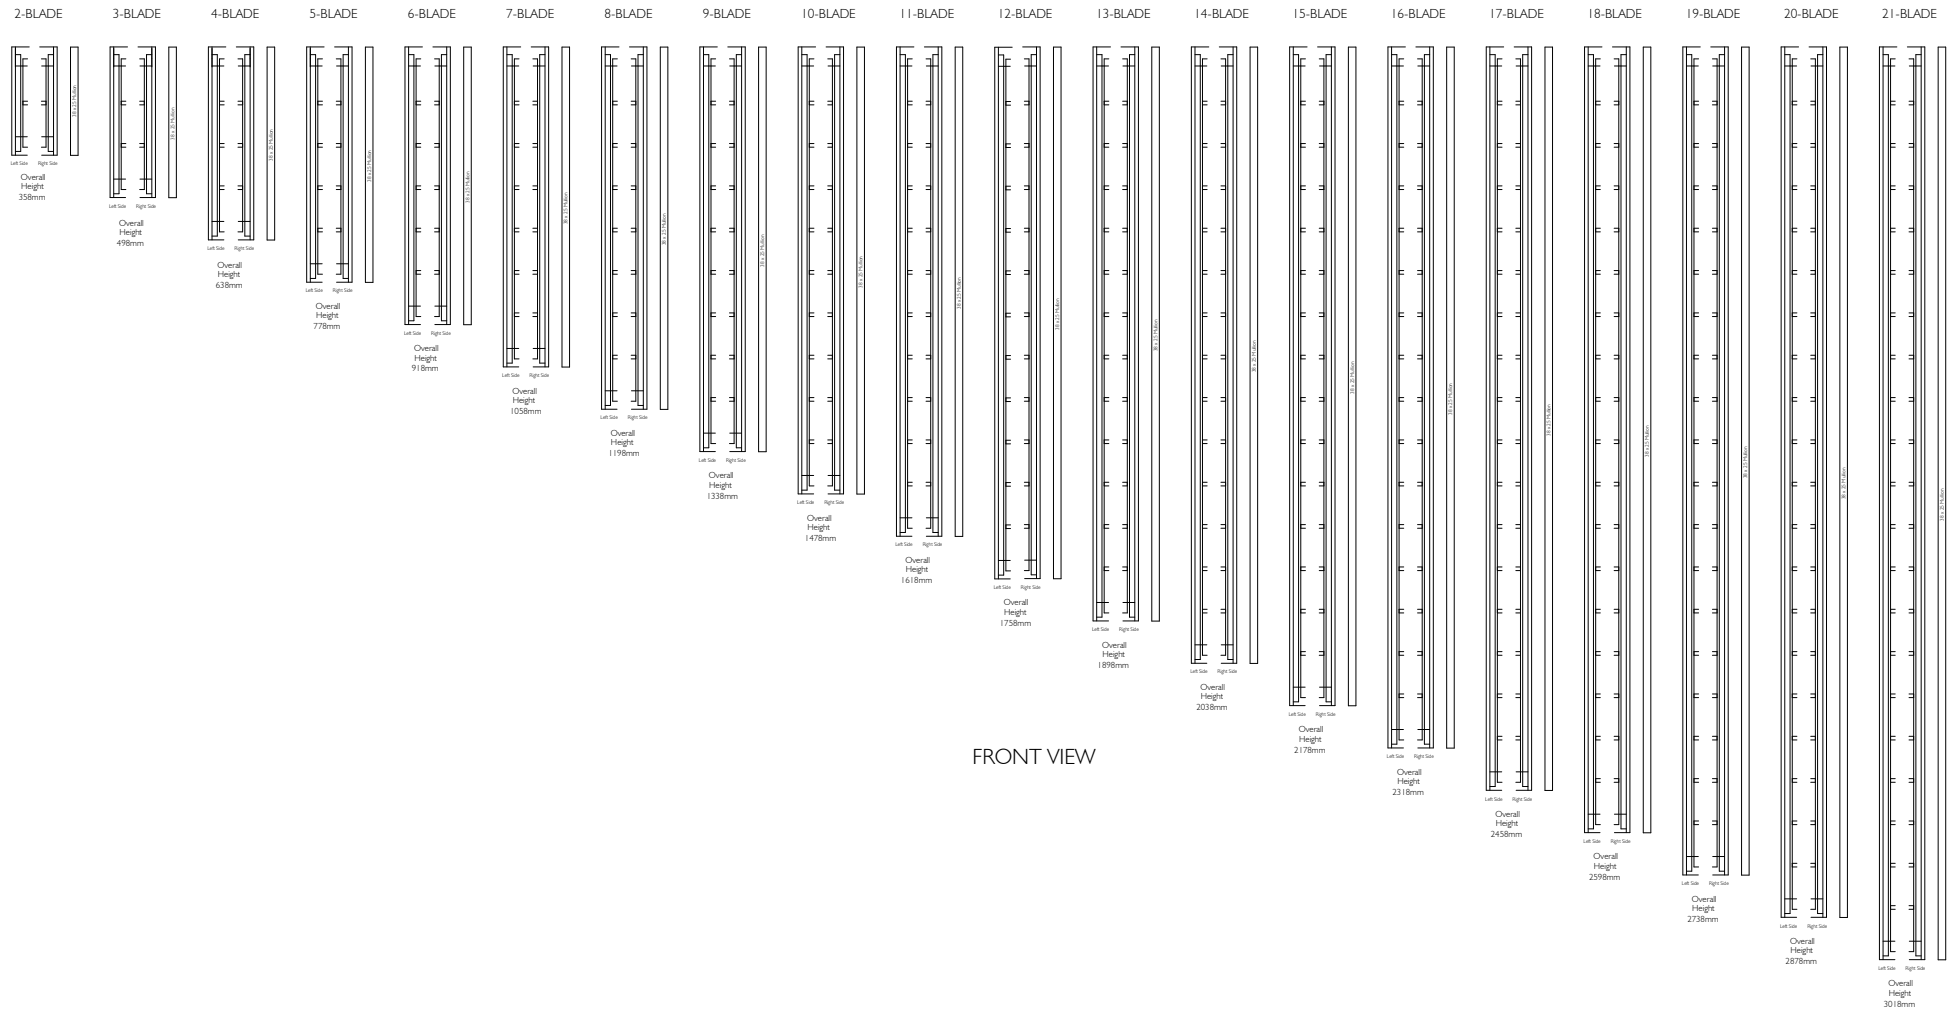


FRONT VIEW

Proprietary and confidential The information contained in this drawing is the sole property of Breezway Australia. Any reproduction in part or as a whole, without the written permission of Breezway Australia is prohibited.	Rev	Description	Approved By Date		Title: Altair MK2 I 52mm in SL2 Surround Frame				 35 Cambridge Street, Coorparoo QLD 4151, ABN 24 081 897 823		Material:	
											Finish:	
											SAP Mat No:	
											Dwg No:	
					Drawn by: B.G	Date: 18/10/2011	Scale: NTS	Sheet 2 of 4	Revision			

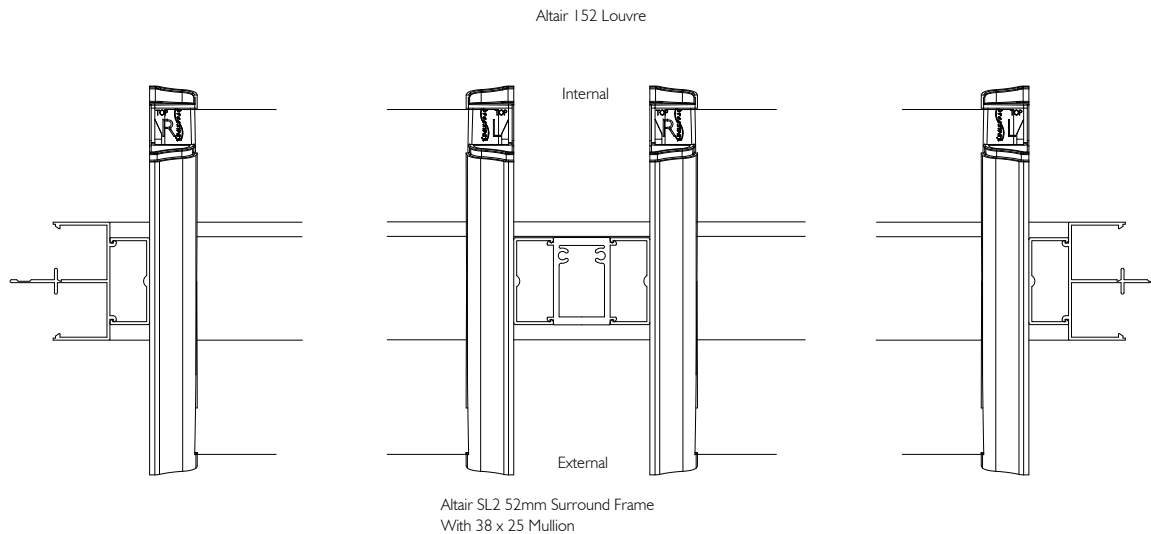

Refer to Breezway Product Performance
Warranty for mullion wind ratings.

PLAN VIEW

<div>Proprietary and confidential</div> <div>The information contained in this drawing is the sole property of Breezway Australia. Any reproduction in part or as a whole, without the written permission of Breezway Australia is prohibited.</div>	Rev	Description	Approved By		Date		Title: Altair MK2 52mm in SL2 Surround Frame				<div></div> <div>35 Cambridge Street, Coorparoo QLD 4151, ABN 24 081 897 823</div>				Material:			
															Finish:			
															SAP Mat No:			
															Dwg No:			
							Drawn by: B.G				Date: 18/10/2011		Scale: NTS		Sheet 3 of 4		Revision	

Specification

The louvre window shall be Altair 152mm Louvres and weatherstrip, with Altair mullion strip or 38x25 mullion (as applicable) by Breezway – as certified by the Australian Window Association. Fabricated to perform in (Insert applicable N or C rating) Zone to comply with AS2047.

Proprietary and confidential The information contained in this drawing is the sole property of Breezway Australia. Any reproduction in part or as a whole, without the written permission of Breezway Australia is prohibited.	Rev	Description	Approved By Date		Title: Altair MK2 152mm in SL2 Surround Frame			Material:	
								Finish:	
								SAP Mat No:	
								Dwg No:	
			Drawn by: B.G		Date: 18/10/2011	Scale:	Sheet 4 of 4	Revision	



35 Cambridge Street, Coopers QLD 4151, ABN 24 081 897 823