


ALTAIR® I 52 LOUVRE BLADES IN POWERLOUVRE™ EASYSCREEN™ I 31 FRAME WITH STRONGHOLD CLIPS STANDARD HEIGHTS

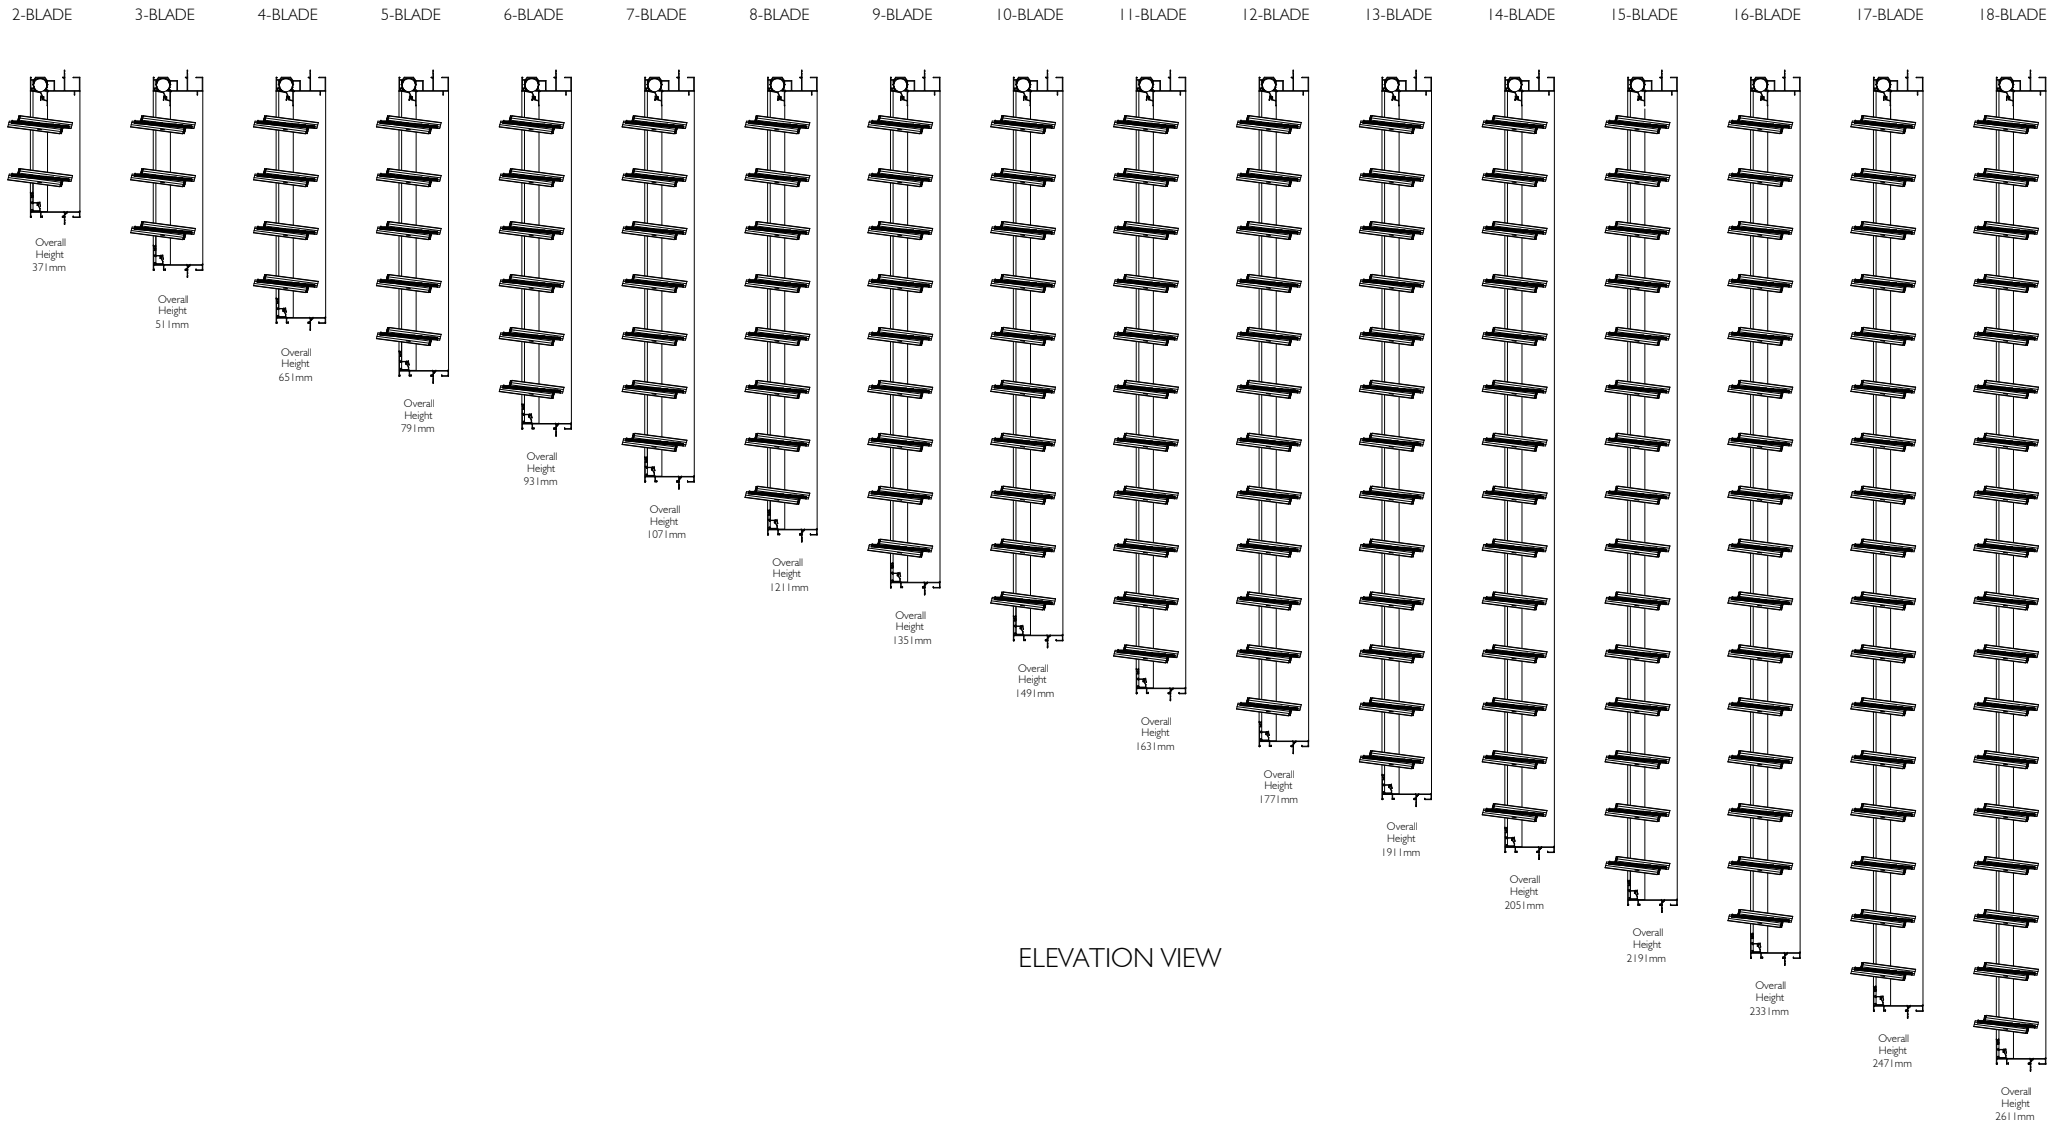

ELEVATION VIEW

Proprietary and confidential The information contained in this drawing is the sole property of Breezway Australia. Any reproduction in part or as a whole, without the written permission of Breezway Australia is prohibited.	Rev	Description	Approved By	Date	Title:			Material:	
	B	Changed 21 Blades into 18 Blades	D.F	16/9/19					
	C	Frame height and sill profile updated	D.F	29/7/22	Altair I 52 louvre blades in Powerlouvre Easyscreen I 31 frame with Stronghold Clips Standard Heights			Finish:	
								SAP Mat No:	
								Dwg No:	
Drawn by: B.G Date: 17/10/2011 Scale: NTS					Sheet 1 of 4 Revision C				


breezway

35 Cambridge Street, Coorparoo QLD 4151, ABN 24 081 897 823


ALTAIR® I 52 LOUVRE BLADES IN POWERLOUVRE™ EASYScreen™ I 31 FRAME WITH STRONGHOLD CLIPS

STANDARD HEIGHTS


(Viewed From Outside)

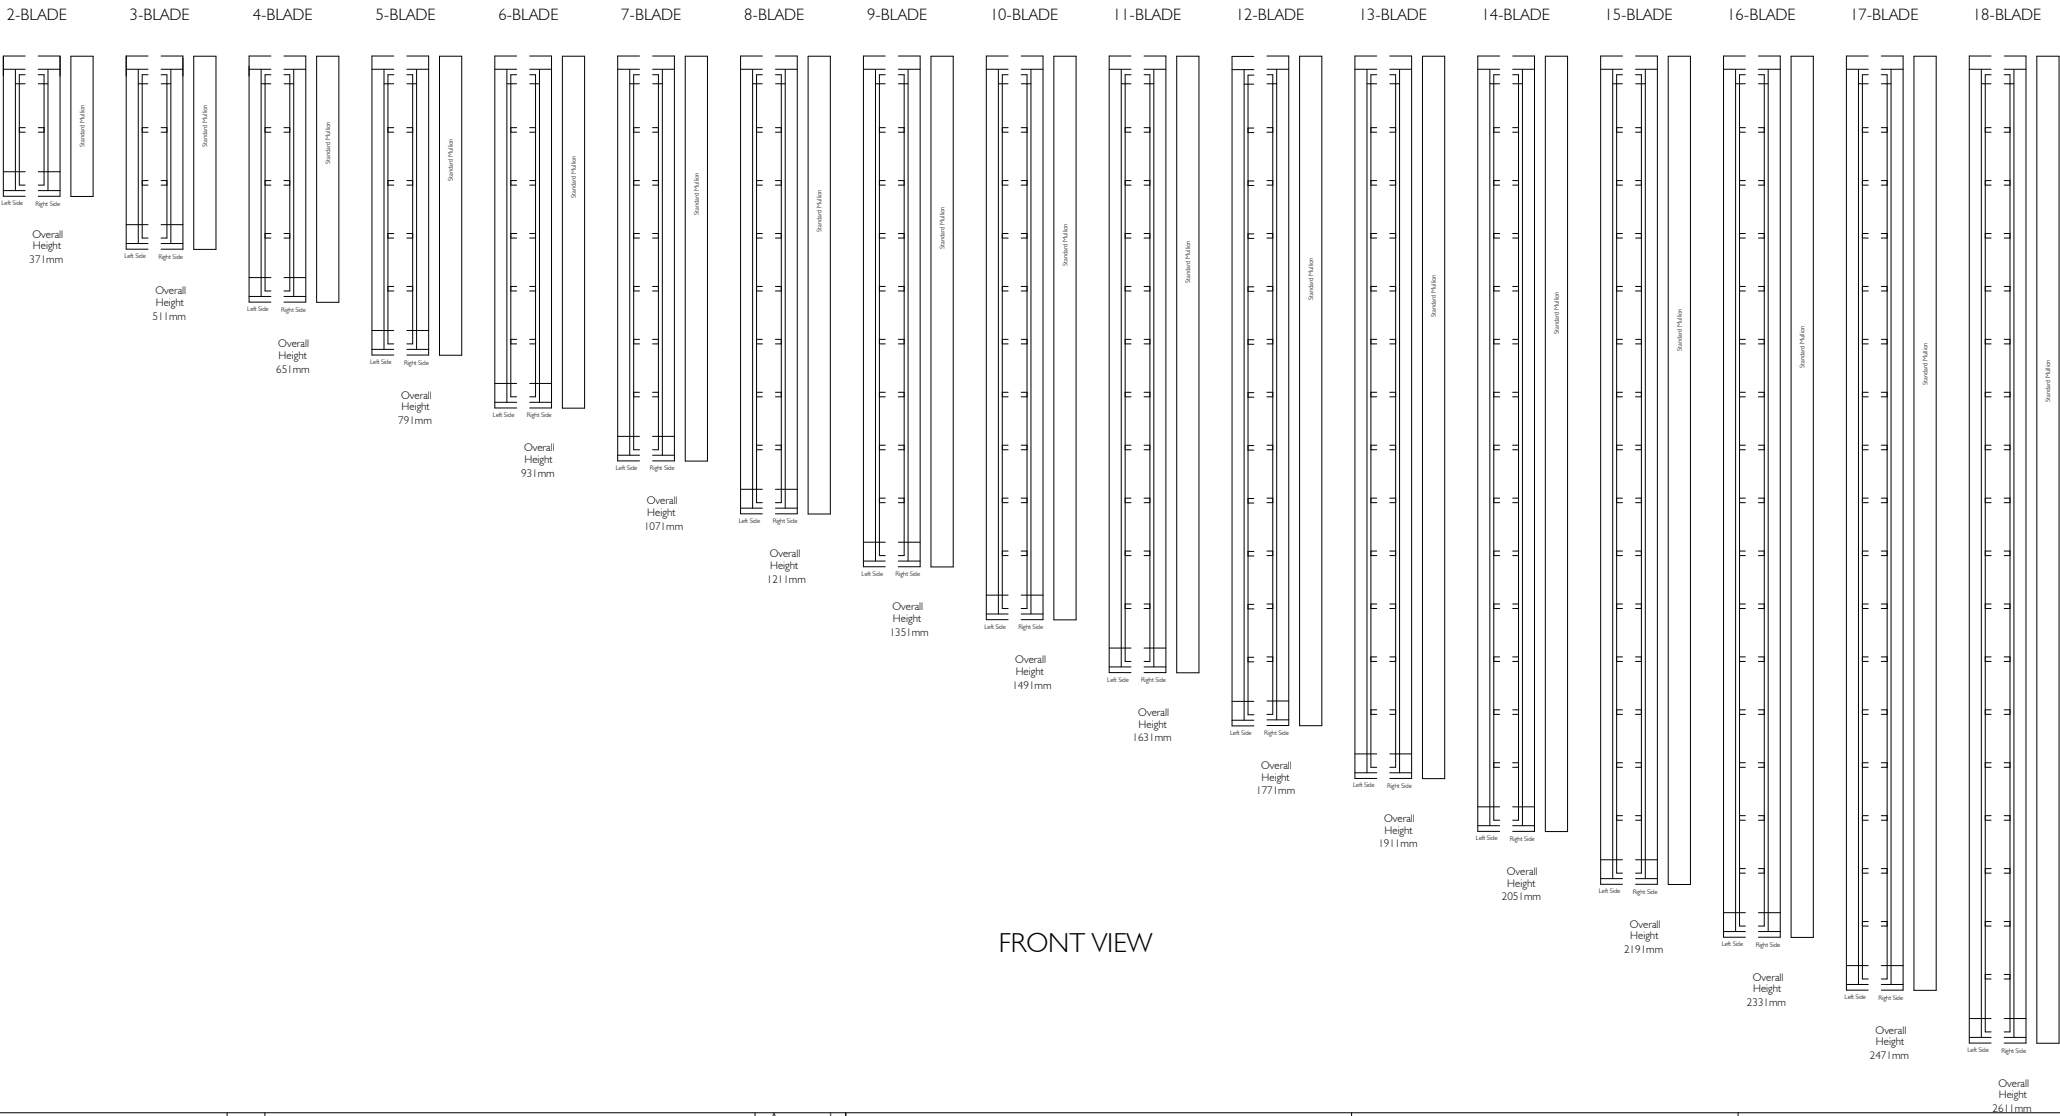


FRONT VIEW

<div>Proprietary and confidential</div> <div>The information contained in this drawing is the sole property of Breezway Australia. Any reproduction in part or as a whole, without the written permission of Breezway Australia is prohibited.</div>	Rev	Description	Approved By	Date	Title:				<div> 35 Cambridge Street, Cooparoo QLD 4151, ABN 24 081 897 823</div>		Material:						
	B	Changed 21 Blades into 18 Blades	D.F	16/9/19							Finish:						
	C	Frame height and sill profile updated	D.F	29/7/22	SAP Mat No:												
					Dwg No:												
Drawn by:		B.G		Date:		17/10/2011		Scale:		NTS		Sheet 2 of 4		Revision		C	

Altair 152 Louvre

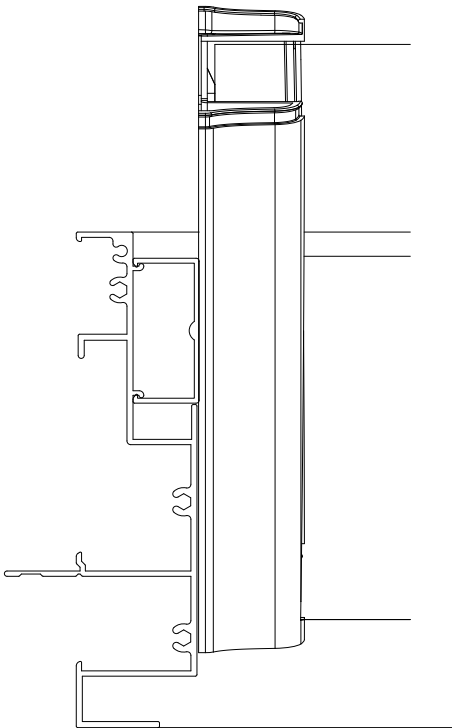


Altair Easyscreen 131 Surround Frame With Standard Jamb

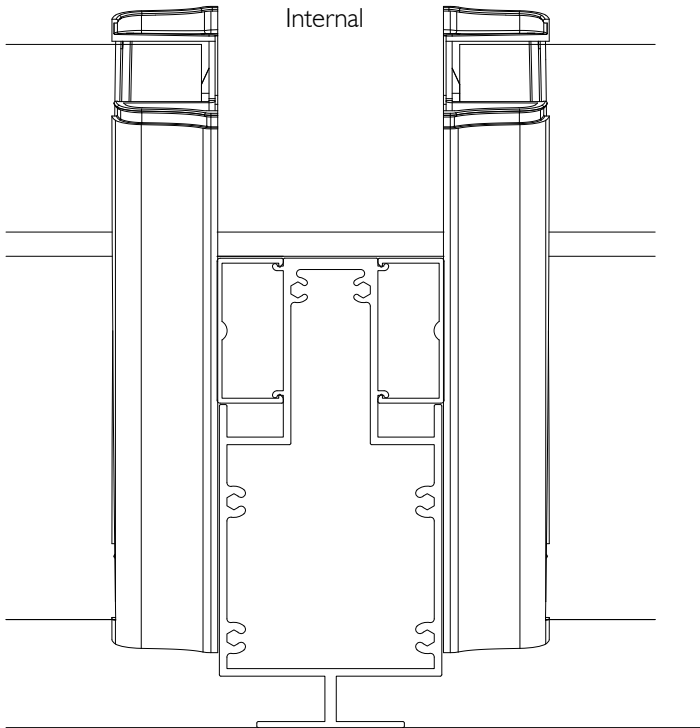


Altair Easyscreen 131 Surround Frame
With Standard Mullion

External

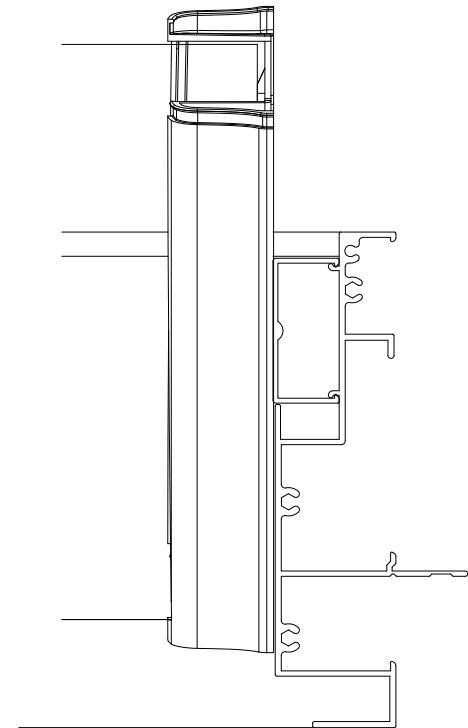


Altair Easyscreen 131 Surround Frame
With Standard Jambs

PLAN VIEW

Proprietary and confidential	Rev	Description	Approved By Date		Title: Altair 152 louver blades in Powerlouvre Easyscreen 131 frame with Stronghold Clips Standard Heights	 35 Cambridge Street, Coopers QLD 4151, ABN 24 081 897 823	Material:		
The information contained in this drawing is the sole property of Breezway Australia. Any reproduction in part or as a whole, without the written permission of Breezway Australia is prohibited.	B	Changed 21 Blades into 18 Blades	D.F	16/9/19			Finish:		
	C	Frame height and sill profile updated	D.F	29/7/22			SAP Mat No:		
							Dwg No:		
					Drawn by: B.G	Date: 17/10/2011	Scale: 1:2	Sheet 3 of 4	Revision C

Specification

The louvre window shall be Altair 152mm Louvres in Easyscreen Powerlouvre Window System with Stronghold Clips by Breezway – as certified by the Australian Window Association.
Fabricated to perform in (Insert applicable N or C rating) Zone to comply with AS2047.

<div>Proprietary and confidential</div> <div>The information contained in this drawing is the sole property of Breezway Australia. Any reproduction in part or as a whole, without the written permission of Breezway Australia is prohibited.</div>	Rev	Description	Approved By Date		<div>Title:</div> <div>Altair 152 louvre blades in Powerlouvre Easyscreen 131 frame with Stronghold Clips Standard Heights</div> <div>35 Cambridge Street, Coorparoo QLD 4151, ABN 24 081 897 823</div> <div>Sheet 4 of 4</div>	<div></div>	Material:		
	B	Changed 21 Blades into 18 Blades	D.F	16/9/19			Finish:		
	C	Frame height and sill profile updated	D.F	29/7/22			SAP Mat No:		
							Dwg No:		
			Drawn by:	B.G	Date:	17/10/2011	Scale:	Revision	C