


ALTAIR® I 52 LOUVRE BLADES IN POWERLOUVRE™ EASYSCREEN™ I 31 FRAME WITH TIMBER BLADES STANDARD HEIGHTS

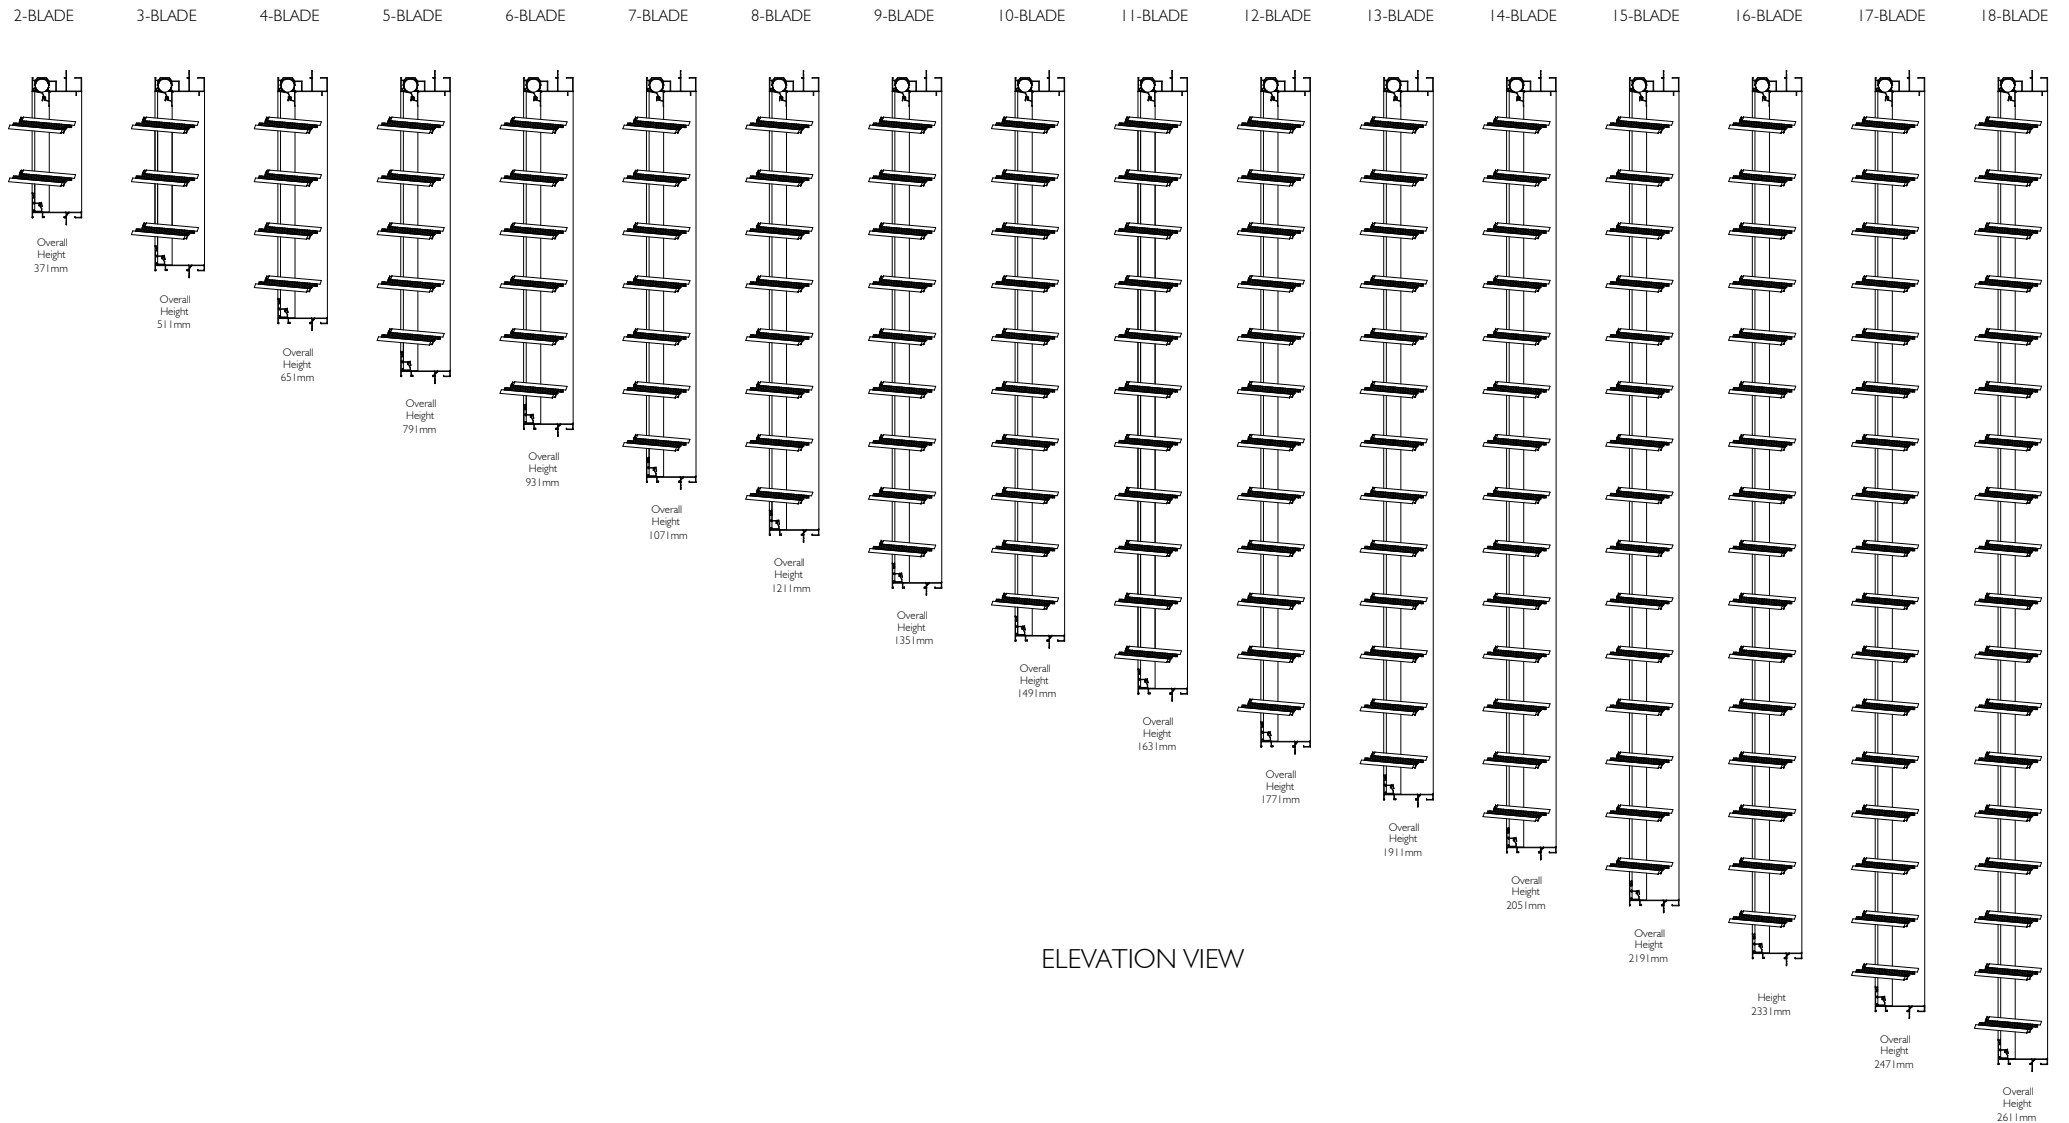

ELEVATION VIEW

Proprietary and confidential The information contained in this drawing is the sole property of Breezway Australia. Any reproduction in part or as a whole, without the written permission of Breezway Australia is prohibited.	Rev	Description	Approved By	Date	Title:			Material:	
	B	Changed 21 Blades into 18 Blades	D.F	16/9/19					
	C	Frame height and sill profile updated	D.F	29/7/22					
					Altair I 52 louvre blades in Powerlouvre Easyscreen I 31 frame with Timber Blades Standard Heights Drawn by: B.G Date: 17/10/2011 Scale: NTS			Finish:	
								SAP Mat No:	
								Dwg No:	
					Sheet 1 of 4 Revision C				


breezway

35 Cambridge Street, Coorparoo QLD 4151, ABN 24 081 897 823

ALTAIR® I 52 LOUVRE BLADES IN POWERLOUVRE™ EASYSCREEN™ I 31 FRAME WITH TIMBER BLADES

STANDARD HEIGHTS

(Viewed From Outside)

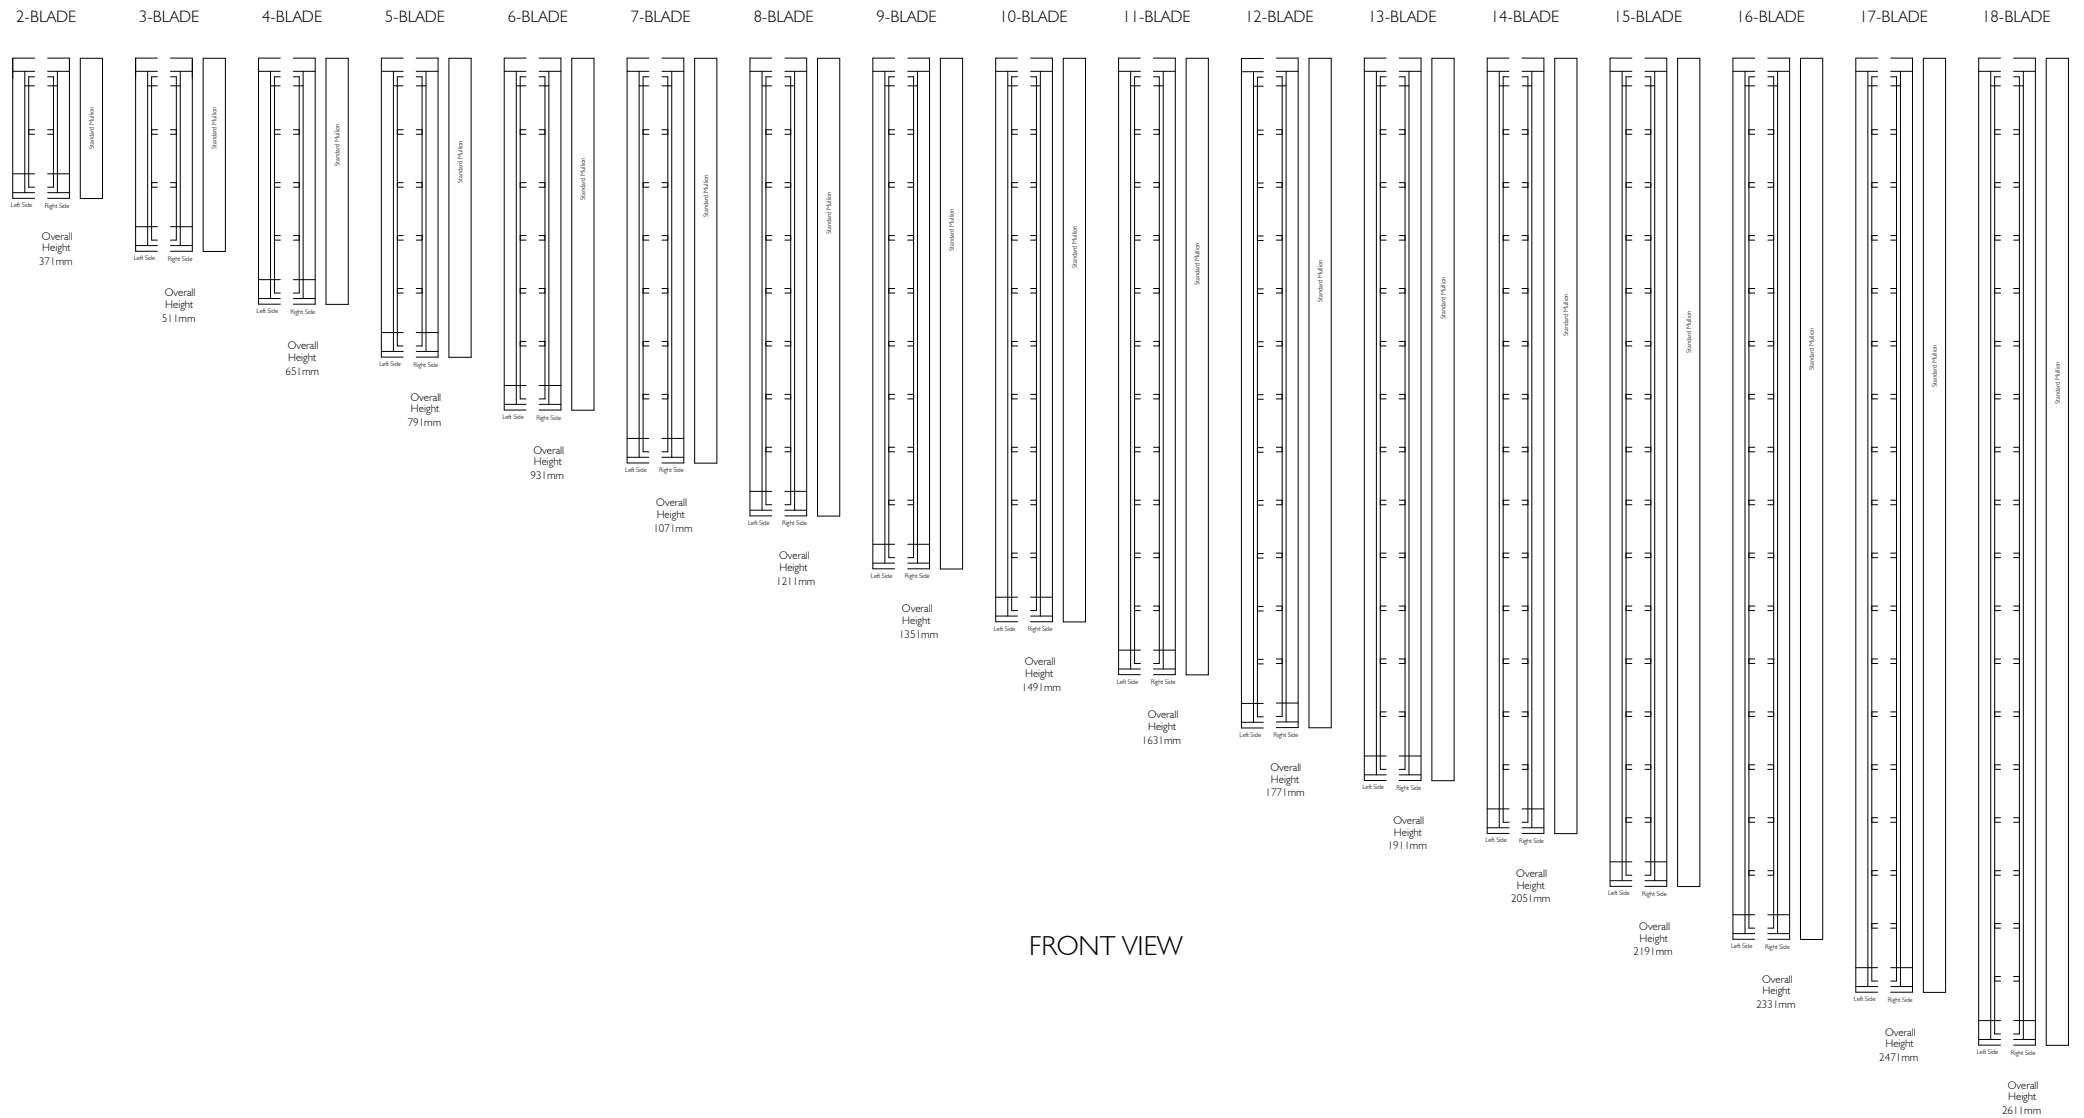


FRONT VIEW

Proprietary and confidential The information contained in this drawing is the sole property of Breezway Australia. Any reproduction in part or as a whole, without the written permission of Breezway Australia is prohibited.	Rev	Description	Approved By	Date	Title:			Material:	
	B	Changed 21 Blades into 18 Blades	D.F	6/9/19					
	C	Frame height and sill profile updated	D.F	29/7/22				Finish:	
					Altair I 52 louver blades in Powerlouvre Easyscreen I 31 frame with Timber Blades Standard Heights			SAP Mat No:	
								Dwg No:	
					Drawn by: B.G Date: 17/10/2011 Scale: NTS			Sheet 2 of 4 Revision C	




35 Cambridge Street, Cooparoo QLD 4151, ABN 24 081 897 823


Altair I52 Louvre

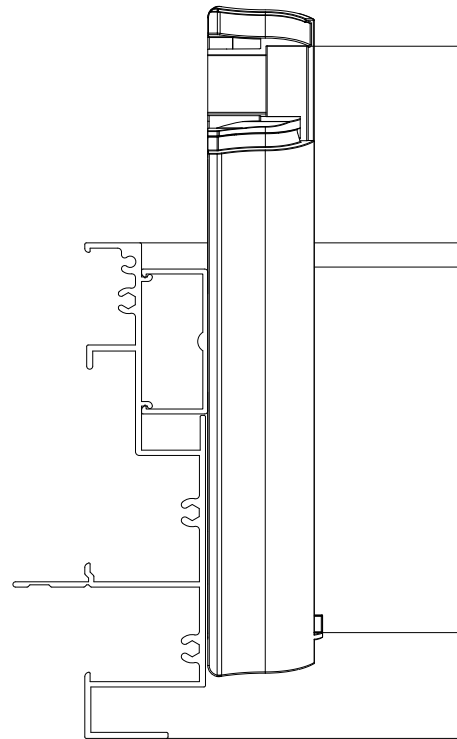

Altair Easyscreen I31 Surround Frame
With Standard Jamb

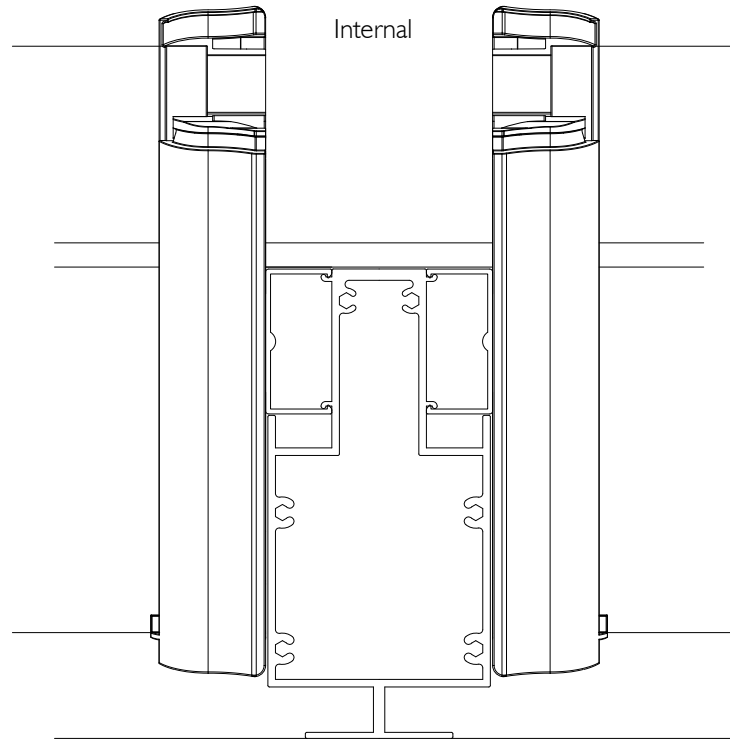

Altair Easyscreen I31 Surround Frame
With Standard Mullion

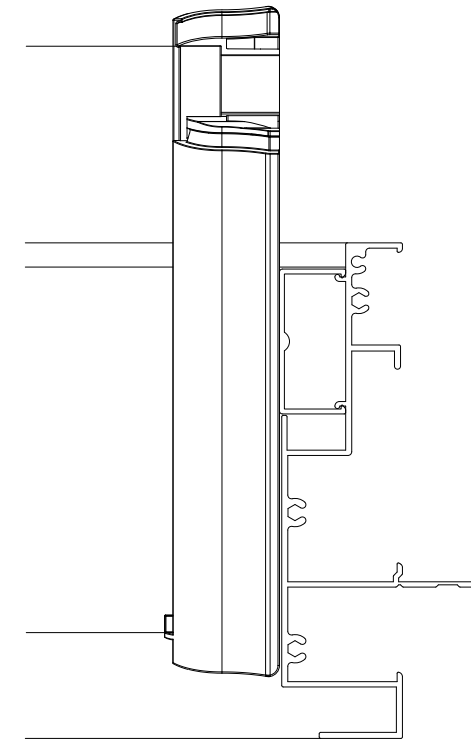

Altair Easyscreen I31 Surround Frame
With Standard Jamb

Internal

External

PLAN VIEW

Proprietary and confidential

The information contained in this drawing is the sole property of Breezway Australia. Any reproduction in part or as a whole, without the written permission of Breezway Australia is prohibited.

Rev	Description	Approved By	Date
B	Changed 21 Blades into 18 Blades	D.F	16/9/19
C	Frame height and sill profile updated	D.F	29/7/22

Title:

Altair I52 louvre blades in Powerlouvre
Easyscreen I31 frame with Timber Blades
Standard Heights

breezway

35 Cambridge Street, Coorparoo QLD 4151, ABN 24 081 897 823

Drawn by: B.G

Date: 17/10/2011

Scale: 1:2

Sheet 3 of 4

Revision C

Material:


Finish:

SAP Mat No:

Dwg No:

Specification

The louvre window shall be Altair 152mm Louvres in Easyscreen Powerlouvre Window System with Timber Blades by Breezway – as certified by the Australian Window Association.
Fabricated to perform in (Insert applicable N or C rating) Zone to comply with AS2047.

Proprietary and confidential The information contained in this drawing is the sole property of Breezway Australia. Any reproduction in part or as a whole, without the written permission of Breezway Australia is prohibited.	Rev	Description	Approved By Date		Title: Altair 152 louvre blades in Powerlouvre Easyscreen 131 frame with Timber Blades Standard Heights Drawn by: B.G Date: 17/10/2011 Scale:	 <small>35 Cambridge Street, Coopers QLD 4151, ABN 24 081 897 823</small>	Material:	
	B	Changed 21 Blades into 18 Blades	D.F	16/9/19			Finish:	
	C	Frame height and sill profile updated	D.F	29/7/22			SAP Mat No:	
							Dwg No:	
					Sheet 4 of 4	Revision C		