



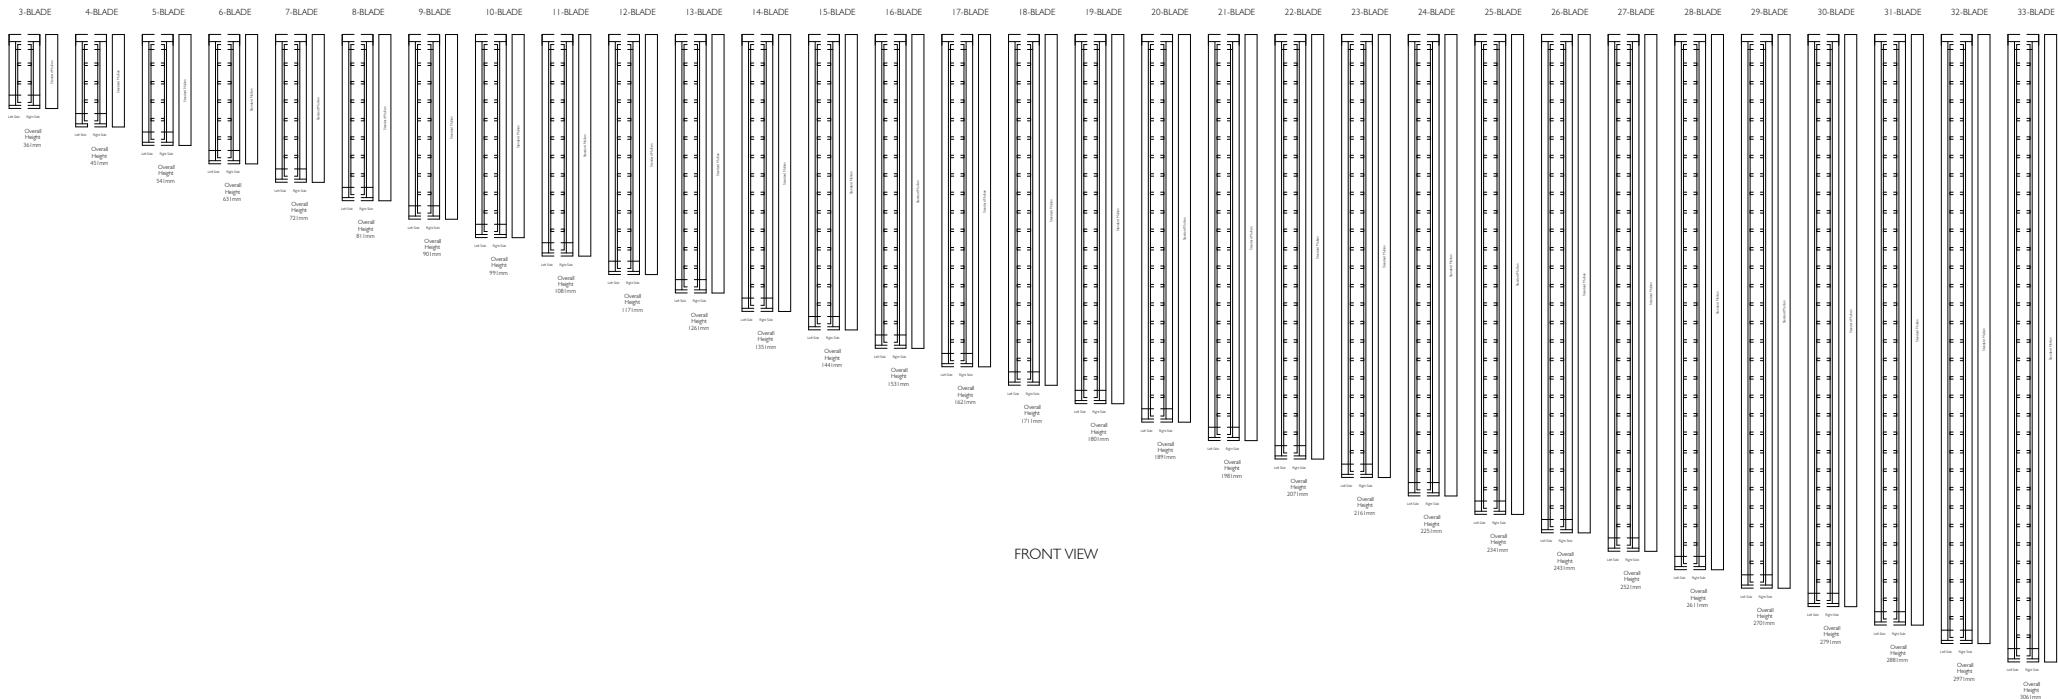
ALTAIR® I02 LOUVRE BLADES IN EASYSscreen™ I3I FRAME STANDARD HEIGHTS

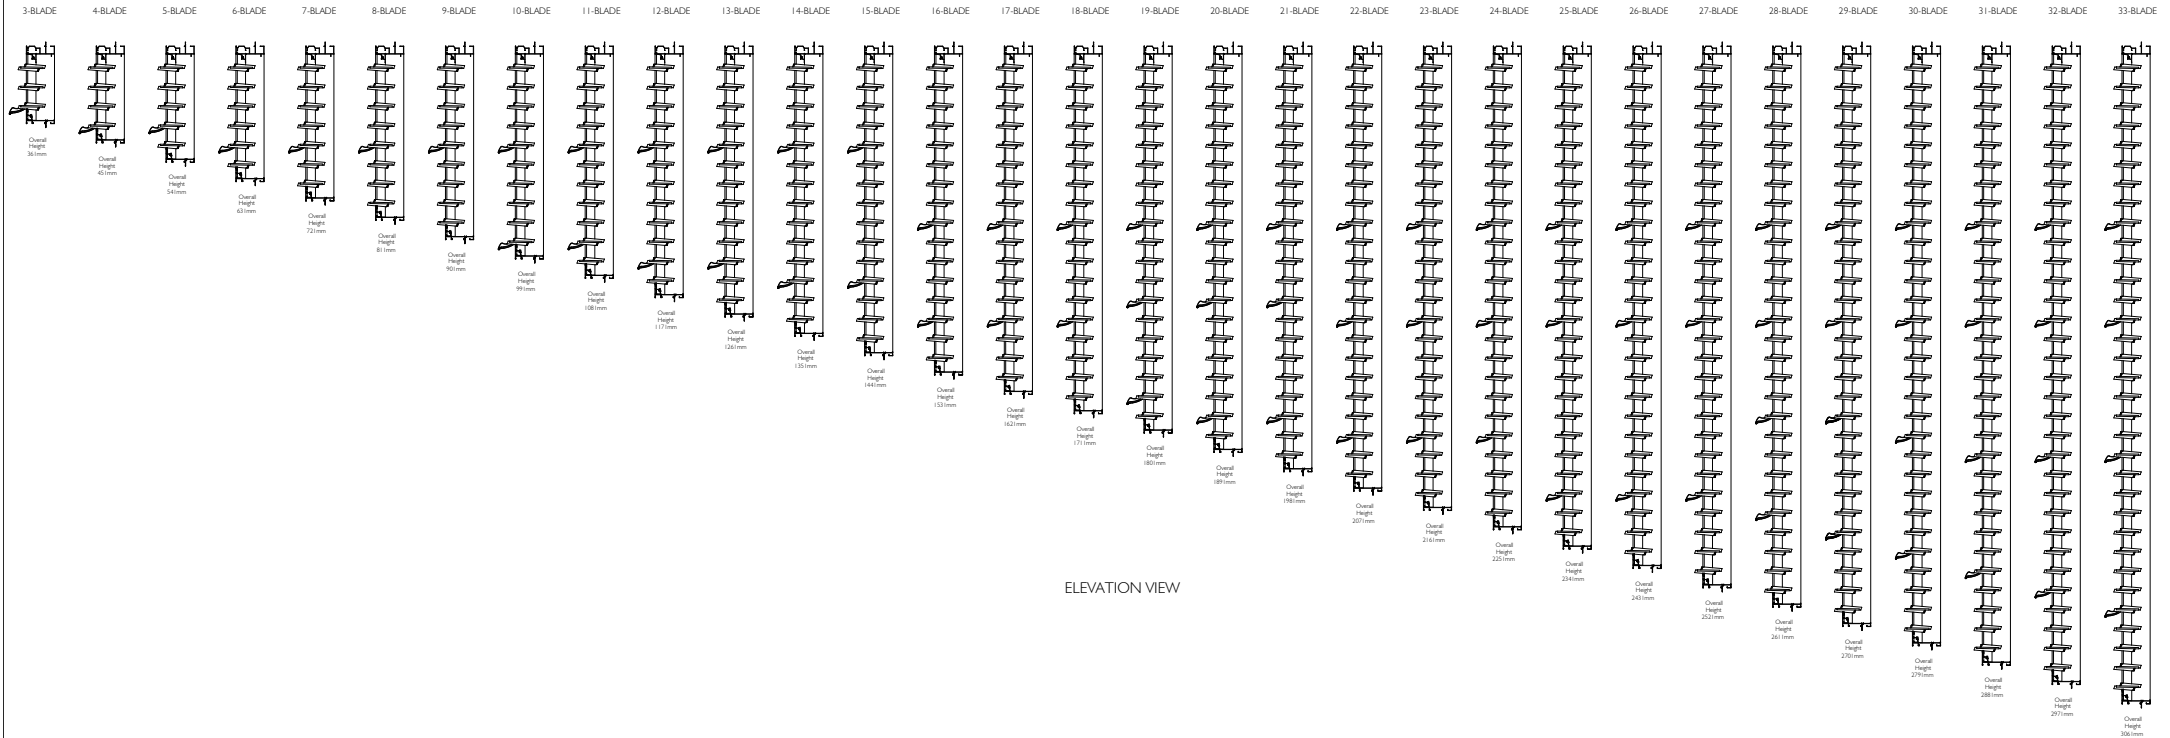


ELEVATION VIEW

Proprietary and confidential The information contained in this drawing is the sole property of Breezway Australia. Any reproduction in part or as a whole, without the written permission of Breezway Australia is prohibited.	Rev	Description	Approved By Date		Title: Altair 102 louvre blades in Easyscreen 131 frame Standard Heights			 35 Cambridge Street, Cooparoo QLD 4151, ABN 24 081 897 823	Material:
	B	Frame height and sill profile updated	D.F	29/7/22					Finish:
					SAP Mat No:				
					Drawn by: D.Oe Date: 03/08/2010 Scale: NTS				Dwg No:
					Sheet 1 of 4 Revision B				


ALTAIR® 102 LOUVRE BLADES IN EASYSCREEN™ 131 FRAME STANDARD HEIGHTS (Viewed From Outside)



FRONT VIEW


<div>Proprietary and confidential</div> <div>The information contained in this drawing is the sole property of Breezway Australia. Any reproduction in part or as a whole, without the written permission of Breezway Australia is prohibited.</div>	Rev	Description	Approved By		Title:		<div></div> <div>35 Cambridge Street, Cooparoo QLD 4151, ABN 24 081 897 823</div>	Material:	
	B	Frame height and sill profile updated	D.F	29/7/22				Altair 102 louvre blades in Easyscreen 131 frame	
					Standard Heights			SAP Mat No:	
								Dwg No:	
Drawn by: D.Oe				Date: 03/08/2010	Scale: NTS	Sheet 2 of 4		Revision B	

ALTAIR 102 LOUVRE

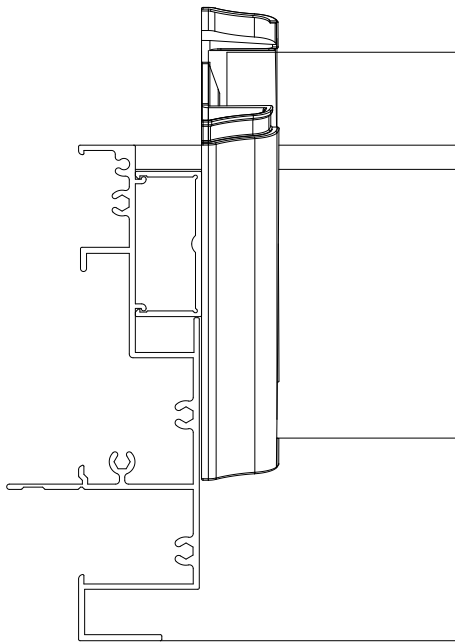


Altair Easyscreen 131 Surround Frame
With Standard Jamb

ALTAIR 102 LOUVRE

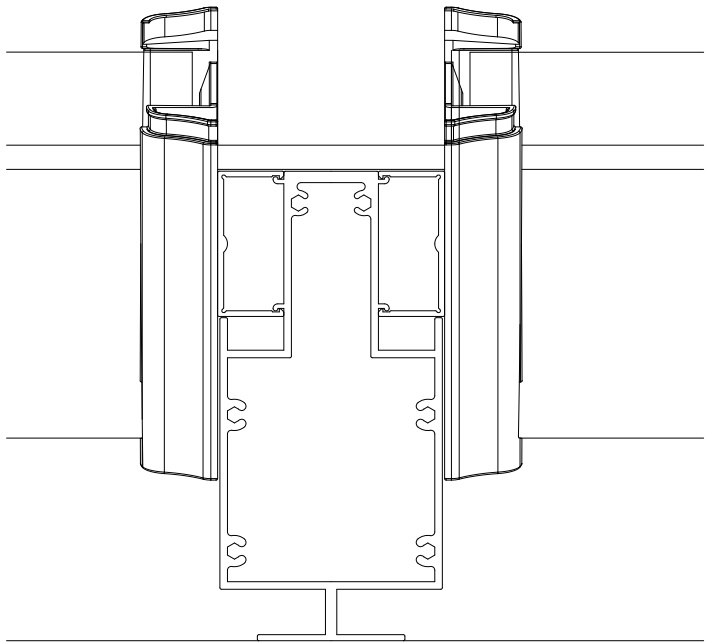


Altair Easyscreen 131 Surround Frame
With Standard Mullion

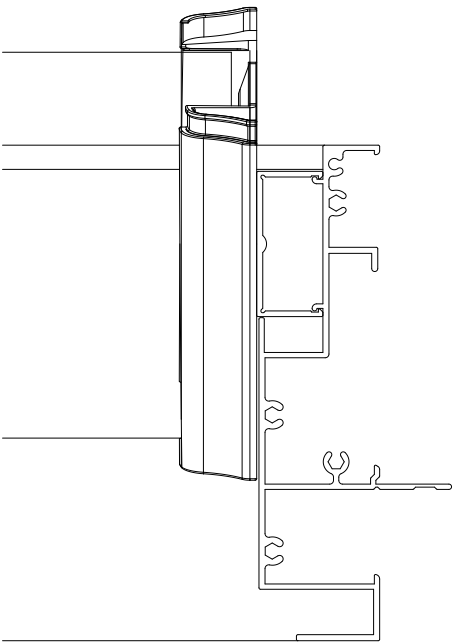

Altair Easyscreen 131 Surround Frame
With Standard Jamb

PLAN VIEW

<div>Proprietary and confidential</div> <div>The information contained in this drawing is the sole property of Breezway Australia. Any reproduction in part or as a whole, without the written permission of Breezway Australia is prohibited.</div>	Rev	Description	Approved By	Date	Title:					Material:	
	B	Frame height and sill profile updated	D.F	29/7/22	Altair 102 louvre blades in Easyscreen 131 frame					Finish:	
					Standard Heights					SAP Mat No:	
					35 Cambridge Street, Coopers QLD 4151, ABN 24 081 897 823					Dwg No:	
					Drawn by: D.Oe					Revision B	
					Date: 03/08/2010						
					Scale: 1:2@A4					Sheet 3 of 4	




35 Cambridge Street, Coopers QLD 4151, ABN 24 081 897 823

Specification

The louvre window shall be Altair 102mm Louvres in Easyscreen Window System by Breezway – as certified by the Australian Window Association.

Fabricated to perform in (Insert applicable N or C rating) Zone to comply with AS2047.

Proprietary and confidential The information contained in this drawing is the sole property of Breezway Australia. Any reproduction in part or as a whole, without the written permission of Breezway Australia is prohibited.	Rev	Description	Approved By	Date	Title: Altair 102 louvre blades in Easyscreen 131 frame Standard Heights			 35 Cambridge Street, Coorparoo QLD 4151, ABN 24 081 897 823	Material:
	B	Frame height and sill profile updated	D.F	29/7/22					Finish:
									SAP Mat No:
									Dwg No:
Drawn by: D.Oe				Date: 03/08/2010	Scale: NTS	Sheet 4 of 4	Revision B		