



ALTAIR® I 52 LOUVRE BLADES IN EASYSCREEN™ I 31 FRAME WITH HP SILL STANDARD HEIGHTS

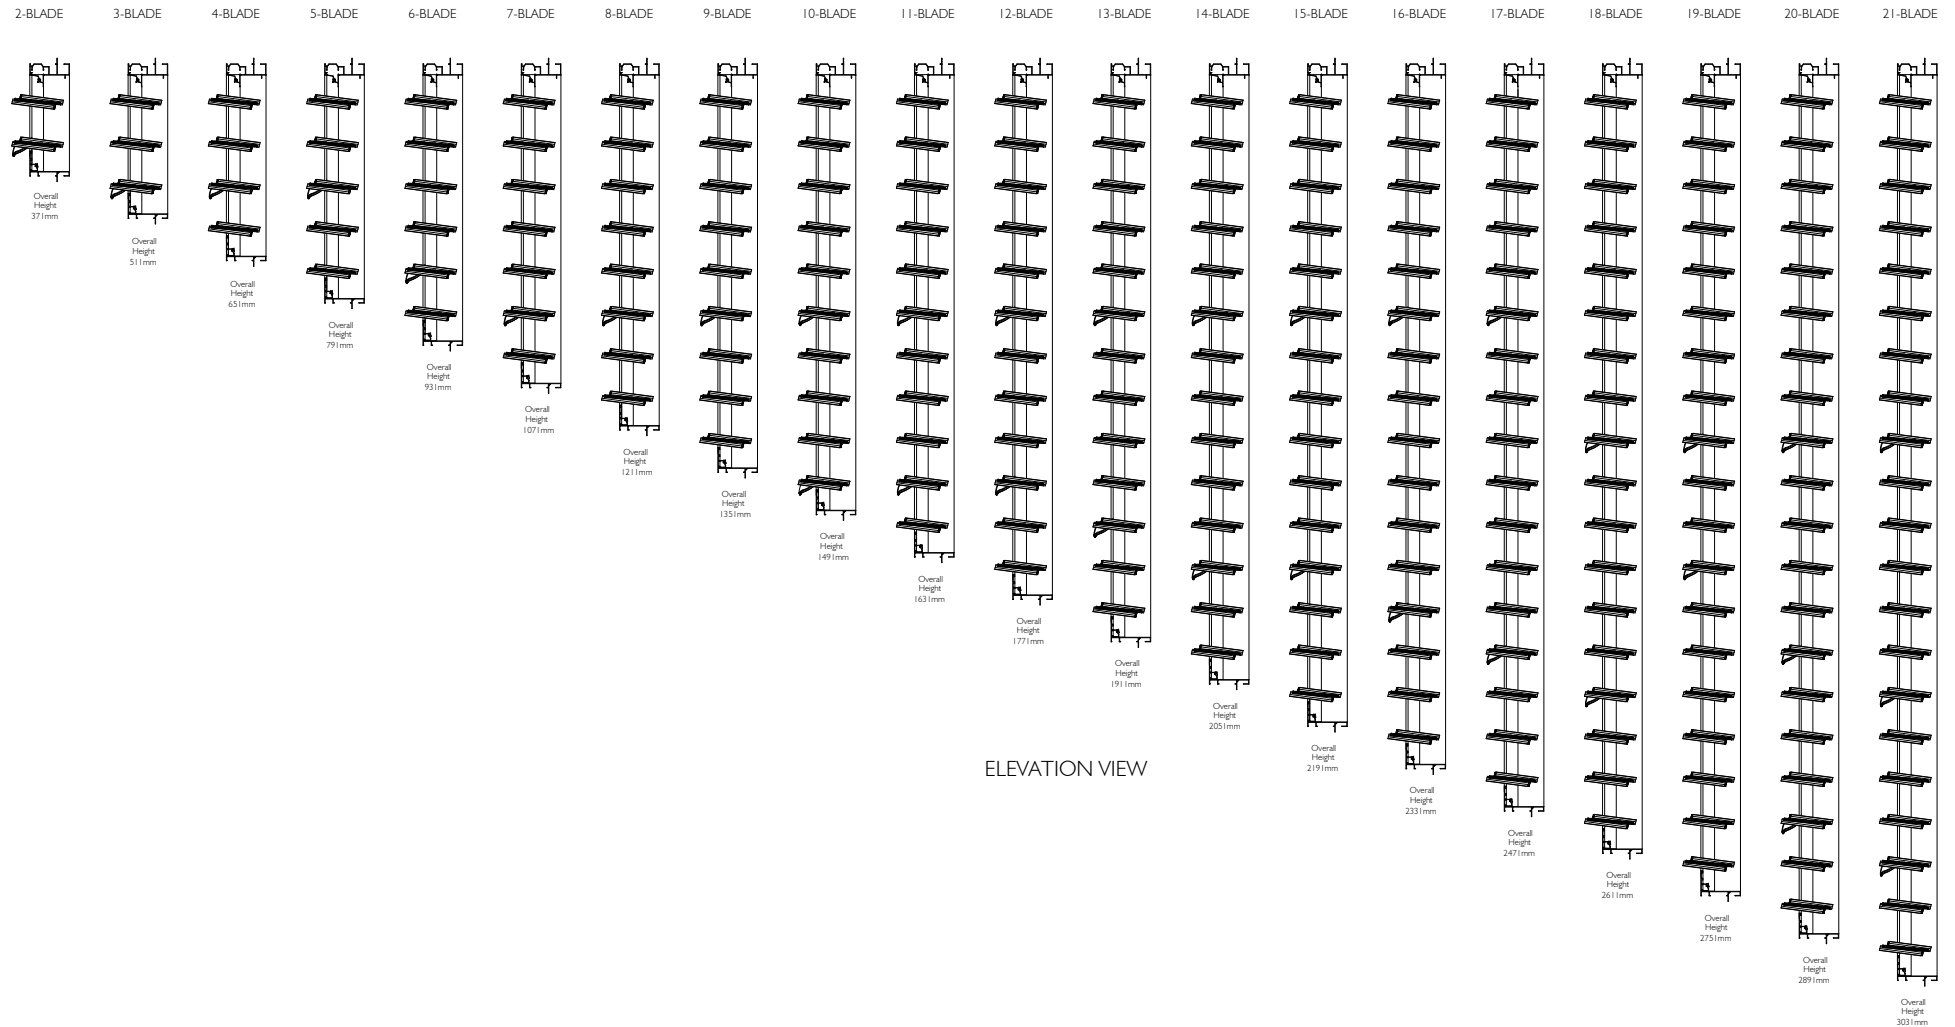


ELEVATION VIEW

Proprietary and confidential The information contained in this drawing is the sole property of Breezway Australia. Any reproduction in part or as a whole, without the written permission of Breezway Australia is prohibited.	Rev	Description	Approved By	Date	Title: Altair 152 louvre blades in Easyscreen 131 frame with HP Sill Standard Heights				 35 Cambridge Street, Coorparoo QLD 4151, ABN 24 081 897 823		Material:		
	A	Original Issue	D.F	29/7/22							Finish:		
						Drawn by: D.F Date: 29/07/2022 Scale: NTS				SAP Mat No:			
					Sheet 1 of 4				Revision A		Dwg No:		

ALTAIR® I 52 LOUVRE BLADES IN EASYSCREEN™ I 31 FRAME WITH HP SILL

STANDARD HEIGHTS

(Viewed From Outside)

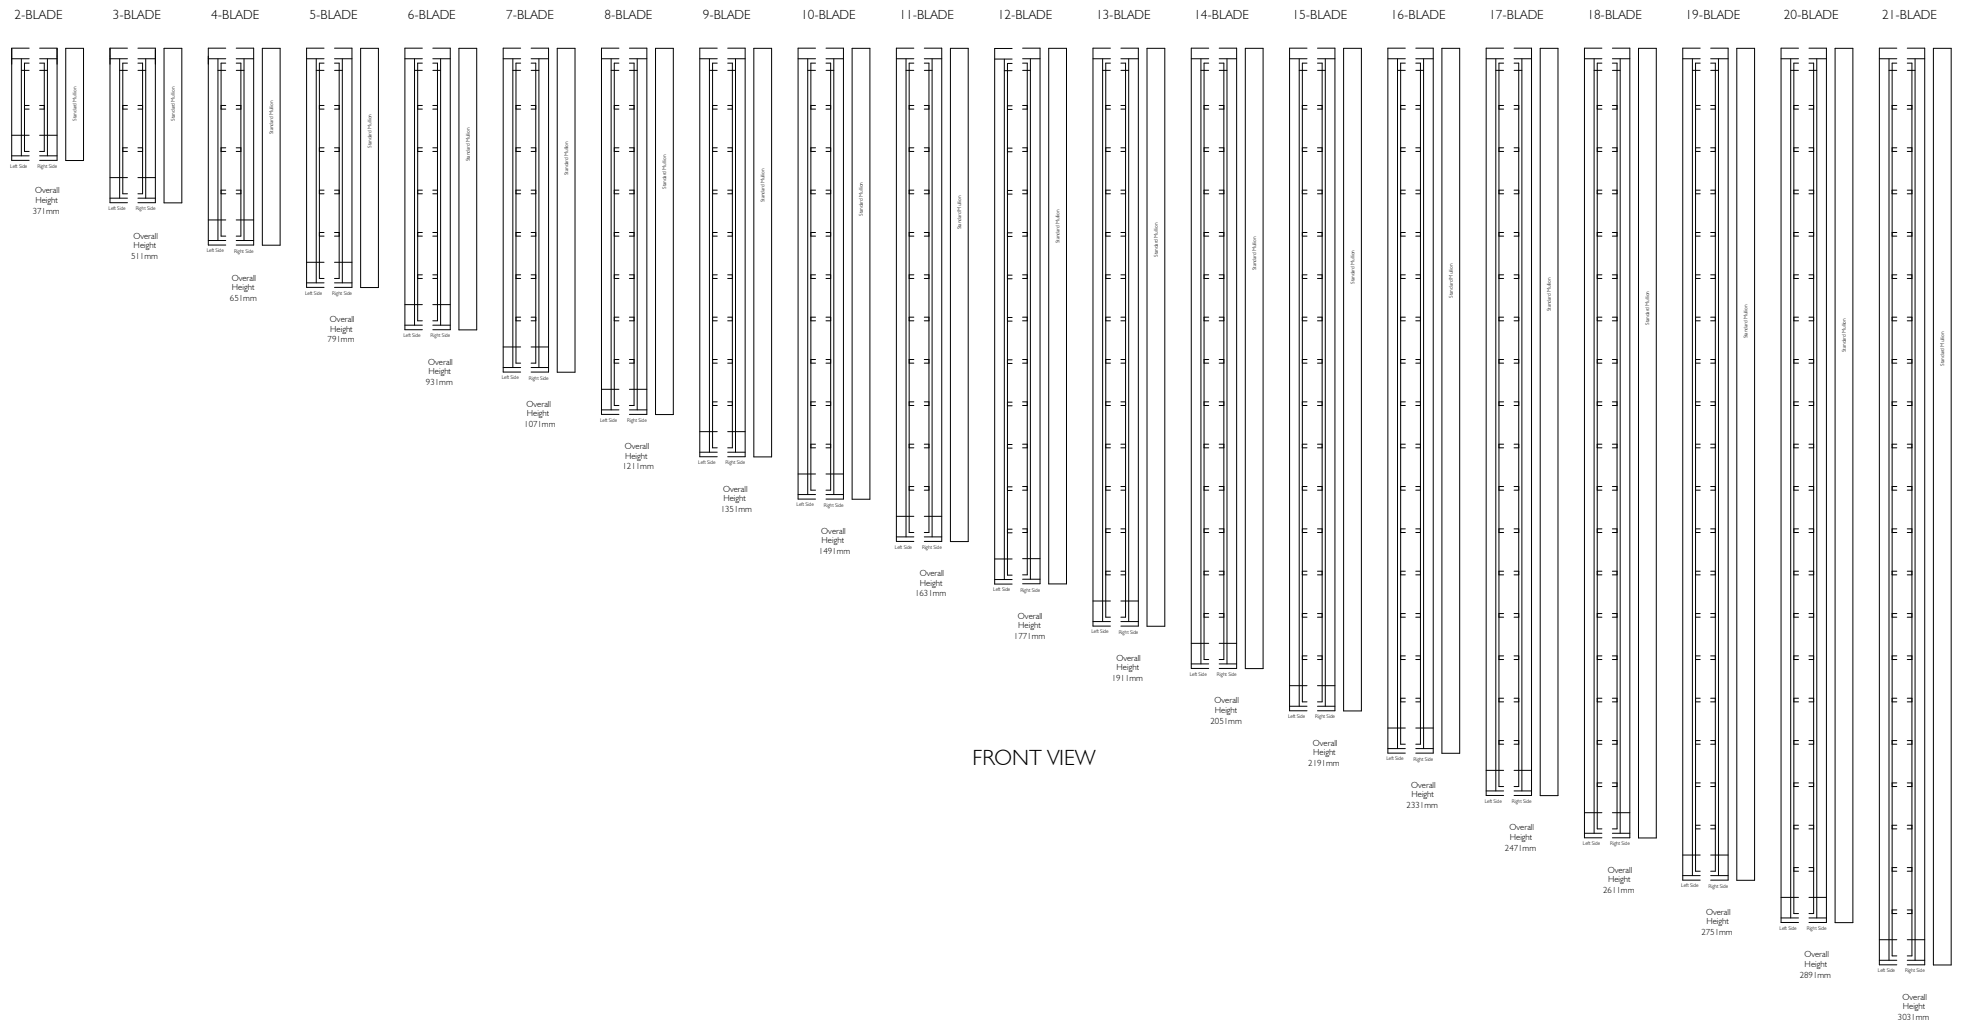

FRONT VIEW

Proprietary and confidential
The information contained in this drawing is the sole property of Breezway Australia. Any reproduction in part or as a whole, without the written permission of Breezway Australia is prohibited.

Rev	Description	Approved By	Date
A	Original Issue	D.F	29/7/22

Title: Altair I 52 louvre blades in Easyscreen I 31 frame with HP Sill
Standard Heights

Drawn by: D.F Date: 29/07/2022 Scale: NTS




35 Cambridge Street, Coorparoo QLD 4151, ABN 24 081 897 823

Sheet 2 of 4


Revision A

Material:
Finish:
SAP Mat No:
Dwg No:


Altair I52 Louvre

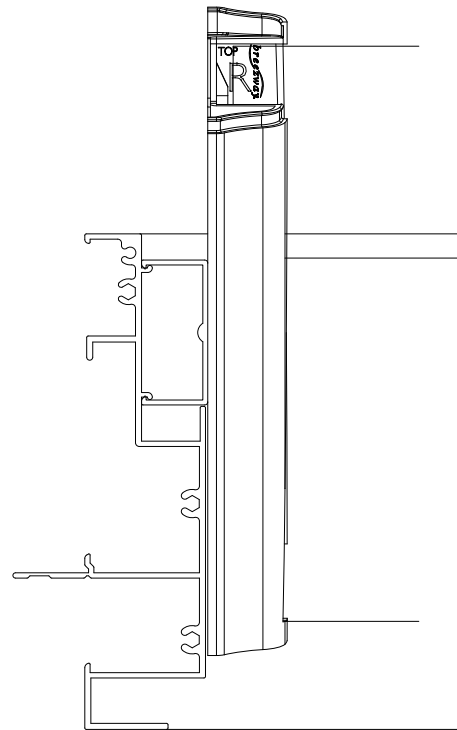

Altair Easyscreen I31 Surround Frame
With Standard Jamb

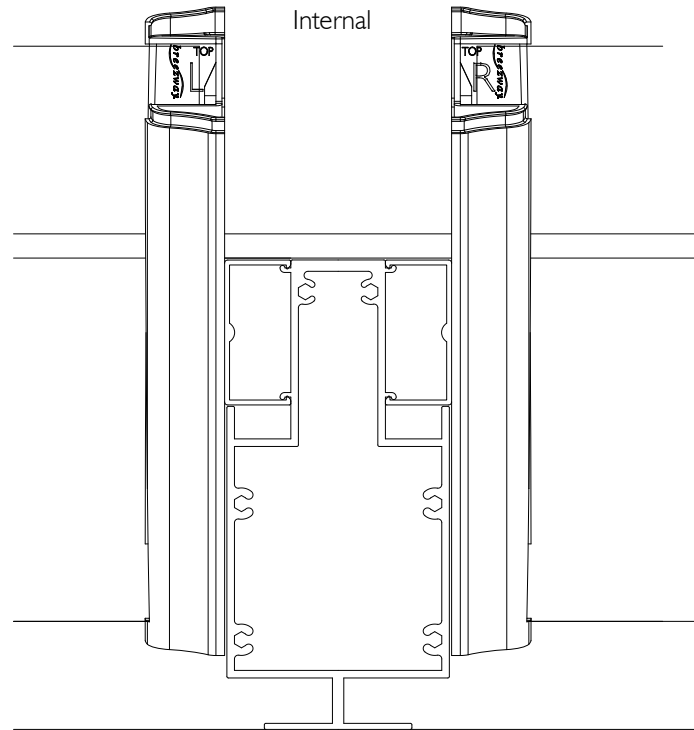

Altair Easyscreen I31 Surround Frame
With Standard Mullion

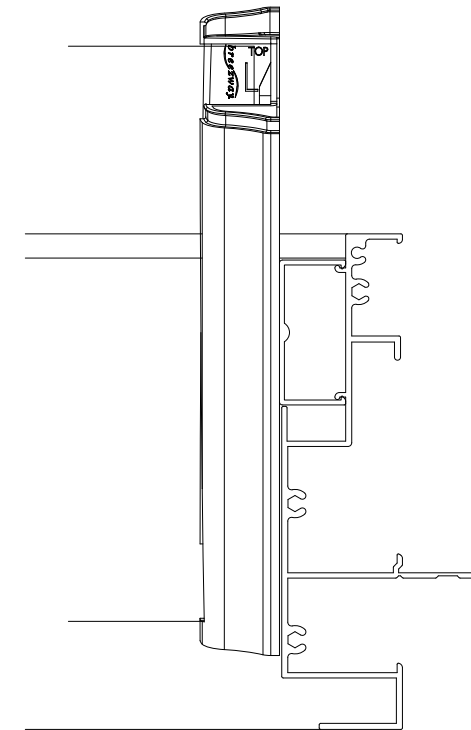

Altair Easyscreen I31 Surround Frame
With Standard Jamb

External

PLAN VIEW

Proprietary and confidential

The information contained in this drawing is the sole property of Breezway Australia. Any reproduction in part or as a whole, without the written permission of Breezway Australia is prohibited.

Rev	Description	Approved By	Date
A	Original Issue	D.F	29/7/22

Title:

Altair I52 louvre blades in Easyscreen I31 frame with HP Sill
Standard Heights

breezway

35 Cambridge Street, Coorparoo QLD 4151, ABN 24 081 897 823

Drawn by: D.F

Date: 29/07/2022

Scale: 1:2

Sheet 3 of 4

Revision A

Material:

Finish:

SAP Mat No:

Dwg No:

Specification

The louvre window shall be Altair 152mm Louvres in Easyscreen Window System with HP Sill by Breezway – as certified by the Australian Window Association.
Fabricated to perform in (Insert applicable N or C rating) Zone to comply with AS2047.

Proprietary and confidential The information contained in this drawing is the sole property of Breezway Australia. Any reproduction in part or as a whole, without the written permission of Breezway Australia is prohibited.	Rev	Description	Approved By Date		Title: Altair 152 louvre blades in Easyscreen 131 frame with HP Sill Standard Heights			Material:	
	A	Original Issue	D.F	29/7/22				Finish:	
								SAP Mat No:	
								Dwg No:	
Drawn by: D.F			Date: 29/07/2022		Scale:	Sheet 4 of 4	Revision A		



35 Cambridge Street, Cooparoo QLD 4151, ABN 24 081 897 823