


# ALTAR® IGLU® LOUVRE BLADES IN EASYSscreen™ I3I FRAME WITH HP SILL STANDARD HEIGHTS

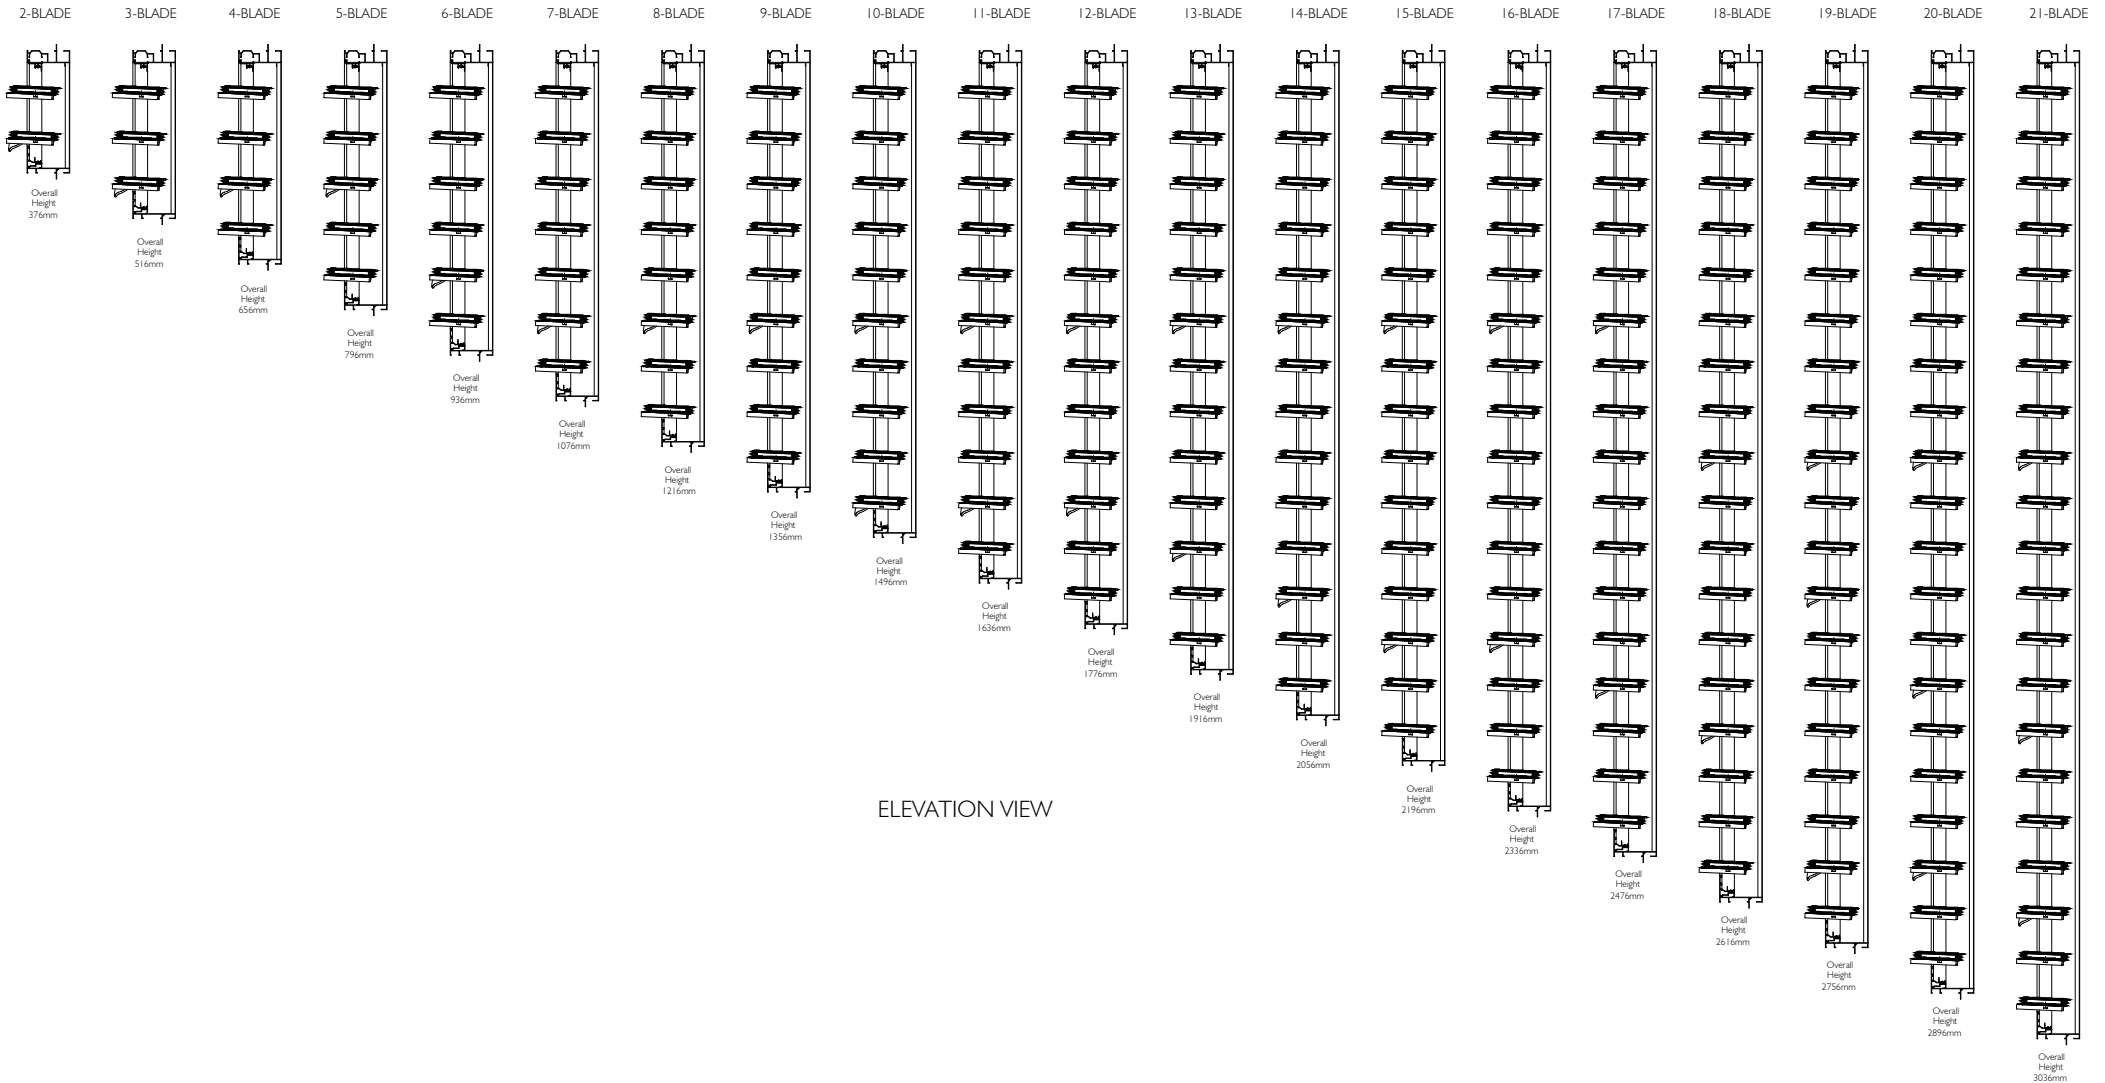

ELEVATION VIEW


Proprietary and confidential  The information contained in this drawing is the sole property of Breezway Australia. Any reproduction in part or as a whole, without the written permission of Breezway Australia is prohibited.	Rev	Description	Approved By	Date	Title:			Material:	
	A	First Issue	D.F	16/12/22					
	B	Drawing title changed	D.F	25/5/22	Altair IGLU louvre blades in Easyscreen I3I frame with HP Sill Standard Heights			Finish:	
								SAP Mat No:	
								Dwg No:	
					Drawn by:	D.F	Date:	16/12/2021	Scale: NTS
								Sheet 1 of 4	Revision B

*breezway*


35 Cambridge Street, Coorparoo QLD 4151, ABN 24 081 897 823

# ALTAIR® IGLU® LOUVRE BLADES IN EASYSCREEN™ 131 FRAME WITH HP SILL STANDARD HEIGHTS


(Viewed From Outside)

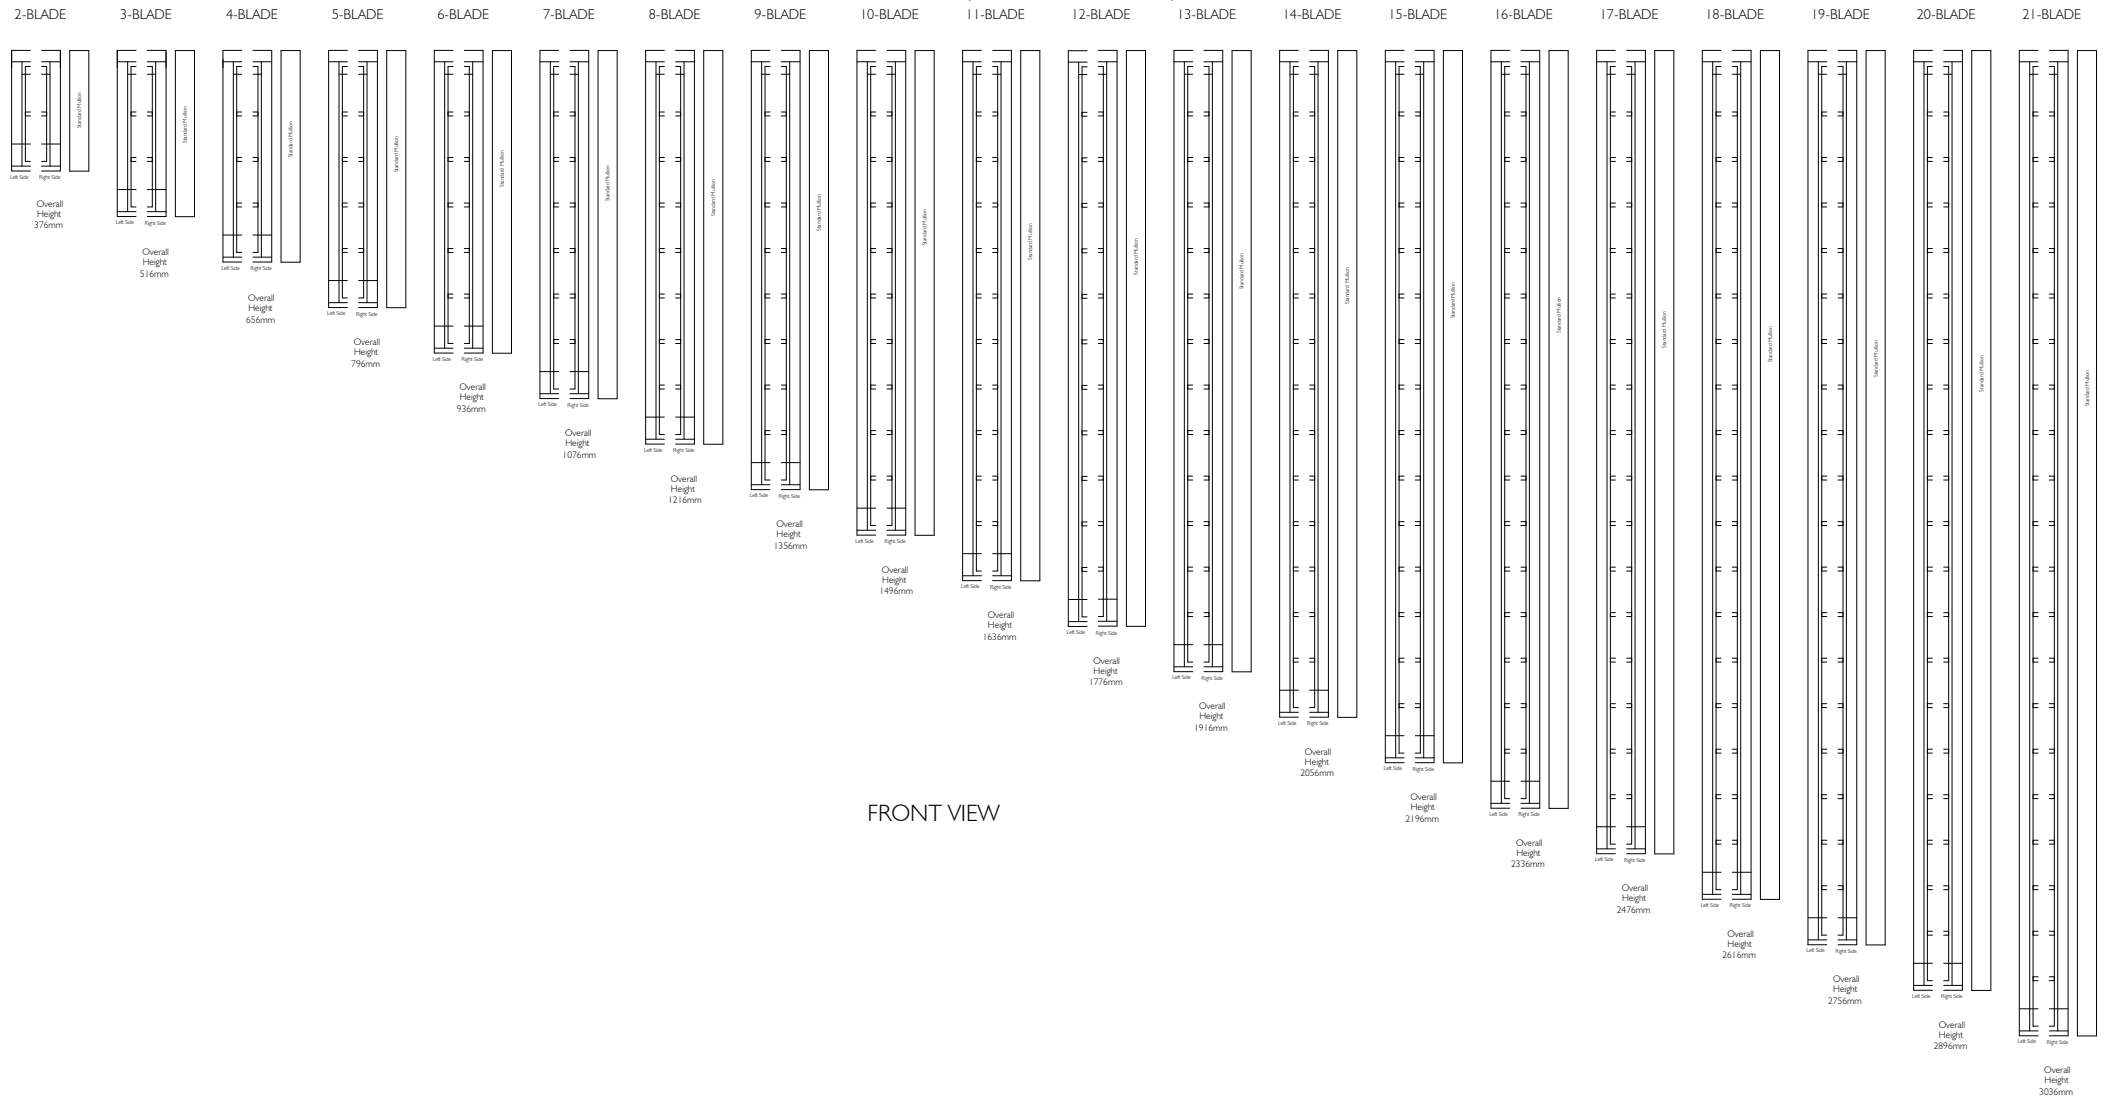


FRONT VIEW

Proprietary and confidential  The information contained in this drawing is the sole property of Breezway Australia. Any reproduction in part or as a whole, without the written permission of Breezway Australia is prohibited.	Rev	Description	Approved By	Date	Title: Altair IGLU louvre blades in Easyscreen 131 fram with HP Sill Standard Heights  Drawn by: D.F      Date: 16/12/2021      Scale: NTS			 35 Cambridge Street, Cooparoo QLD 4151, ABN 24 081 897 823 Sheet 2 of 4      Revision B		Material:
	A	First Issue	D.F	16/12/21						Finish:
	B	Drawing title changed	D.F	25/5/22						SAP Mat No:
										Dwg No:


Altair IGLU louvre blades in Easyscreen 131 frame

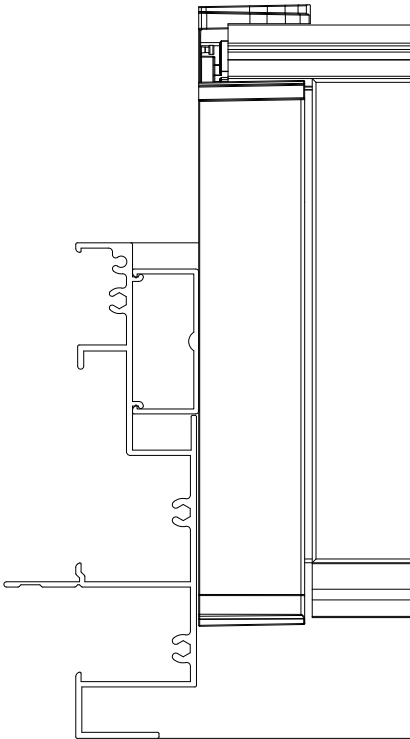

Altair Easyscreen 131 Surround Frame  
With Standard Jamb's

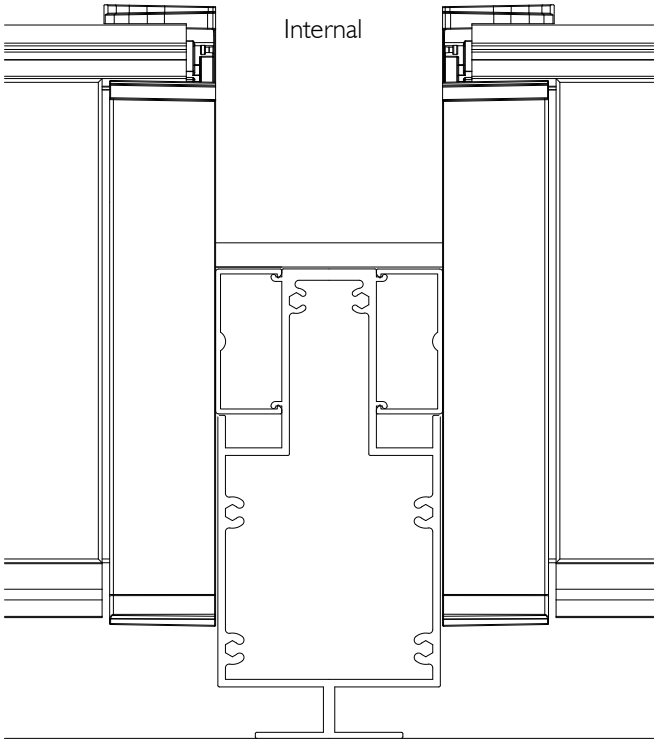


Altair Easyscreen 131 Surround Frame  
With Standard Mullion

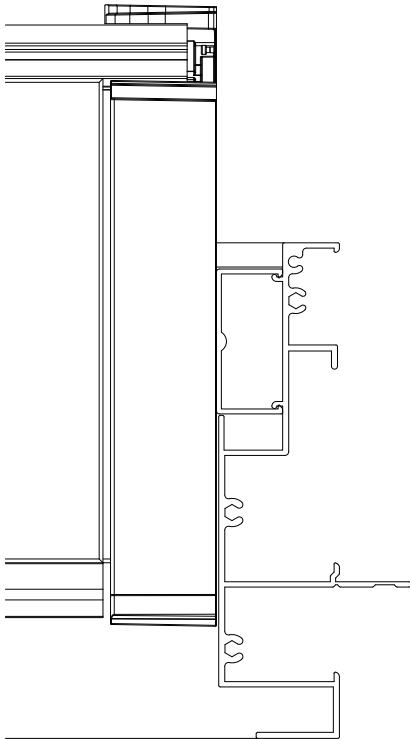


Altair Easyscreen 131 Surround Frame  
With Standard Jamb's

PLAN VIEW

Proprietary and confidential  The information contained in this drawing is the sole property of Breezway Australia. Any reproduction in part or as a whole, without the written permission of Breezway Australia is prohibited.	Rev	Description	Approved By	Date	Title: Altair IGLU louvre blades in Easyscreen 131 fram with HP Sill Standard Heights			 <small>35 Cambridge Street, Coorparoo QLD 4151, ABN 24 081 897 823</small>		Material:	
	A	First Issue	D.F	16/12/21						Finish:	
	B	Drawing title changed	D.F	25/5/22						SAP Mat No:	
										Dwg No:	
Drawn by: D.F			Date: 16/12/2021		Scale: 1:2@A4	Sheet 3 of 4		Revision B			

# Specification

The louvre window shall be Altair IGLU louvre blades in Easyscreen 131 frame window system by Breezway – as certified by the Australian Window Association.  
Fabricated to perform in (Insert applicable N or C rating) Zone to comply with AS2047.

Proprietary and confidential  The information contained in this drawing is the sole property of Breezway Australia. Any reproduction in part or as a whole, without the written permission of Breezway Australia is prohibited.	Rev	Description	Approved By Date		Title: Altair IGLU louvre blades in Easyscreen 131 fram with HP Sill Standard Heights			 <small>35 Cambridge Street, Cooparoo QLD 4151, ABN 24 081 897 823</small>	Material:
	A	First Issue	D.F	16/12/21					Finish:
	B	Drawing title changed	D.F	25/5/22	Drawn by: D.F    Date: 16/12/2021    Scale: NTS    Sheet 4 of 4    Revision B			SAP Mat No:	
								Dwg No:	