


ALTAIR® I 52 LOUVRE BLADES IN EASYSCREEN™ I 31 FRAME WITH STRONGHOLD CLIPS STANDARD HEIGHTS

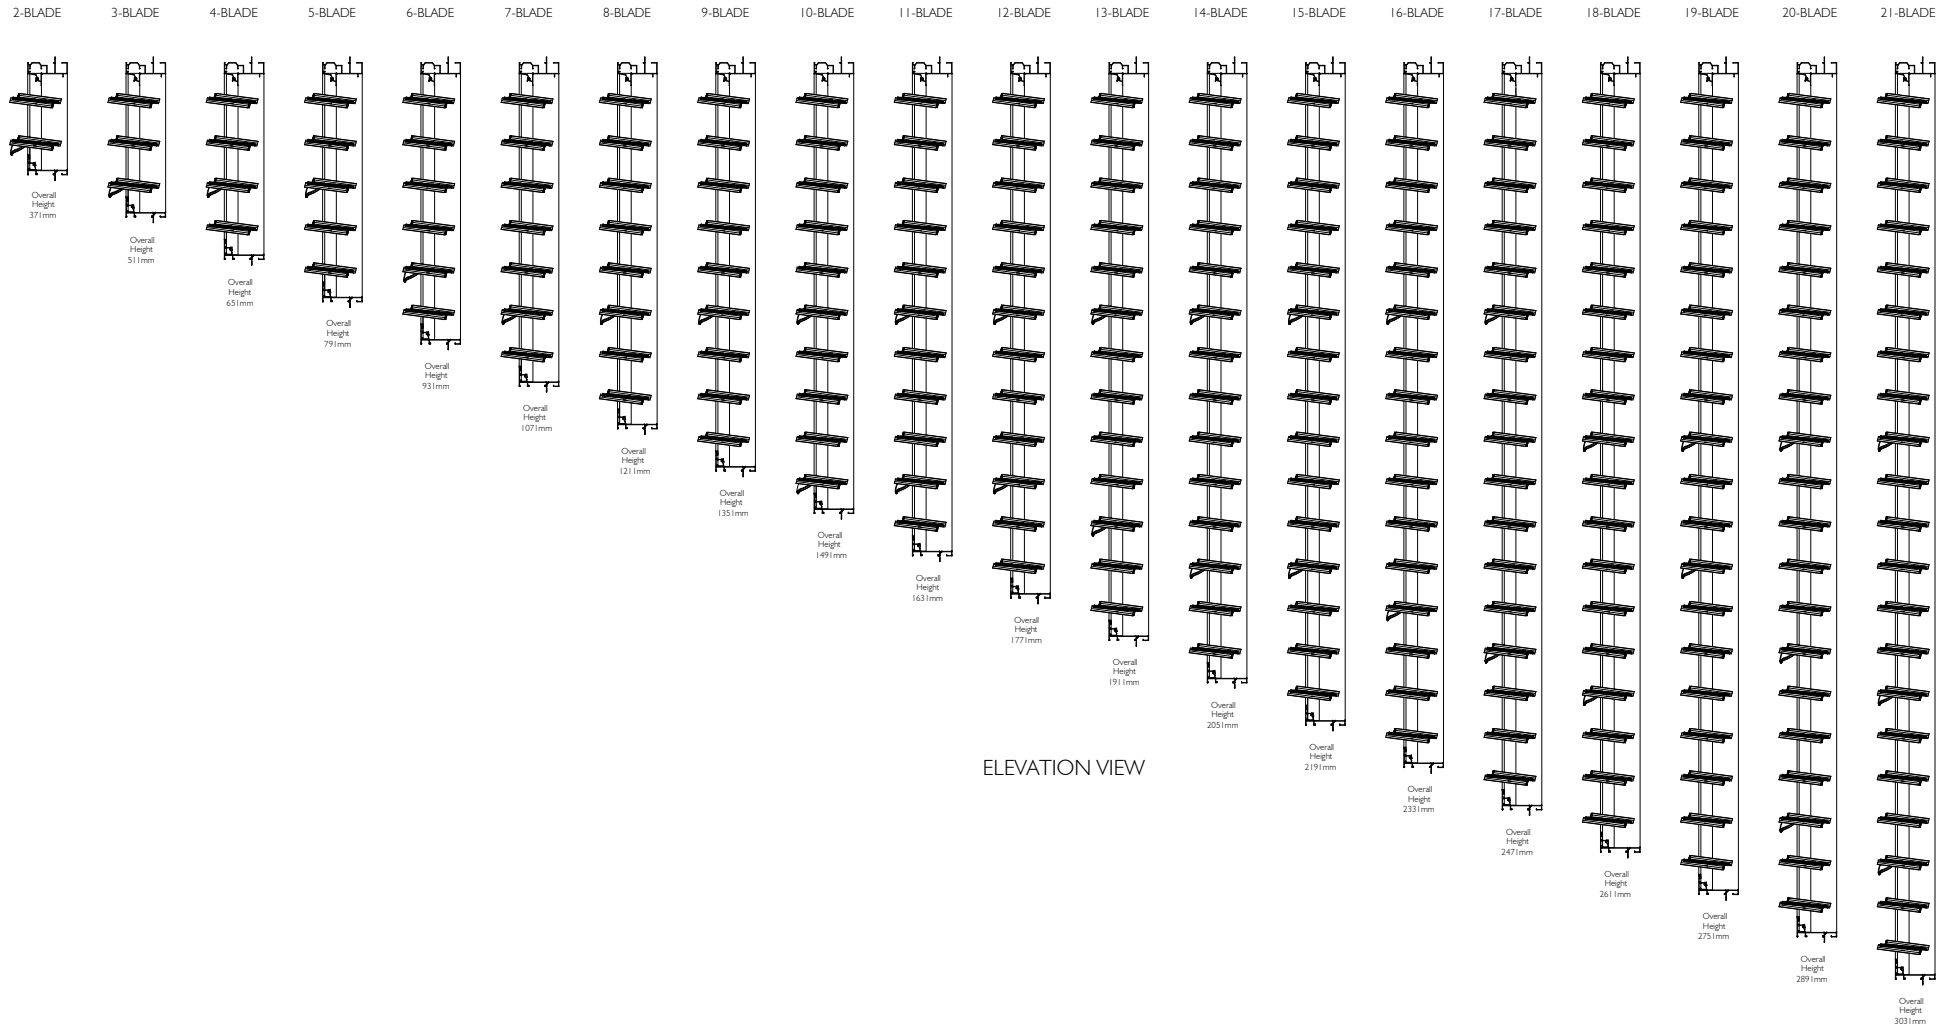

ELEVATION VIEW

Proprietary and confidential The information contained in this drawing is the sole property of Breezway Australia. Any reproduction in part or as a whole, without the written permission of Breezway Australia is prohibited.	Rev	Description	Approved By	Date	Title:			Material:	
	B	Frame height and sill profile updated	D.F	29/7/22					
					Altair I 52 louvre blades in Easyscreen I 31 frame with Stronghold Clips Standard Heights			Finish:	
								SAP Mat No:	
								Dwg No:	
Drawn by: B.G Date: 17/10/2011 Scale: NTS					Sheet 1 of 4 Revision B				




35 Cambridge Street, Coorparoo QLD 4151, ABN 24 081 897 823


ALTAIR® I 52 LOUVRE BLADES IN EASYSCREEN™ I 31 FRAME WITH STRONGHOLD CLIPS

STANDARD HEIGHTS


(Viewed From Outside)

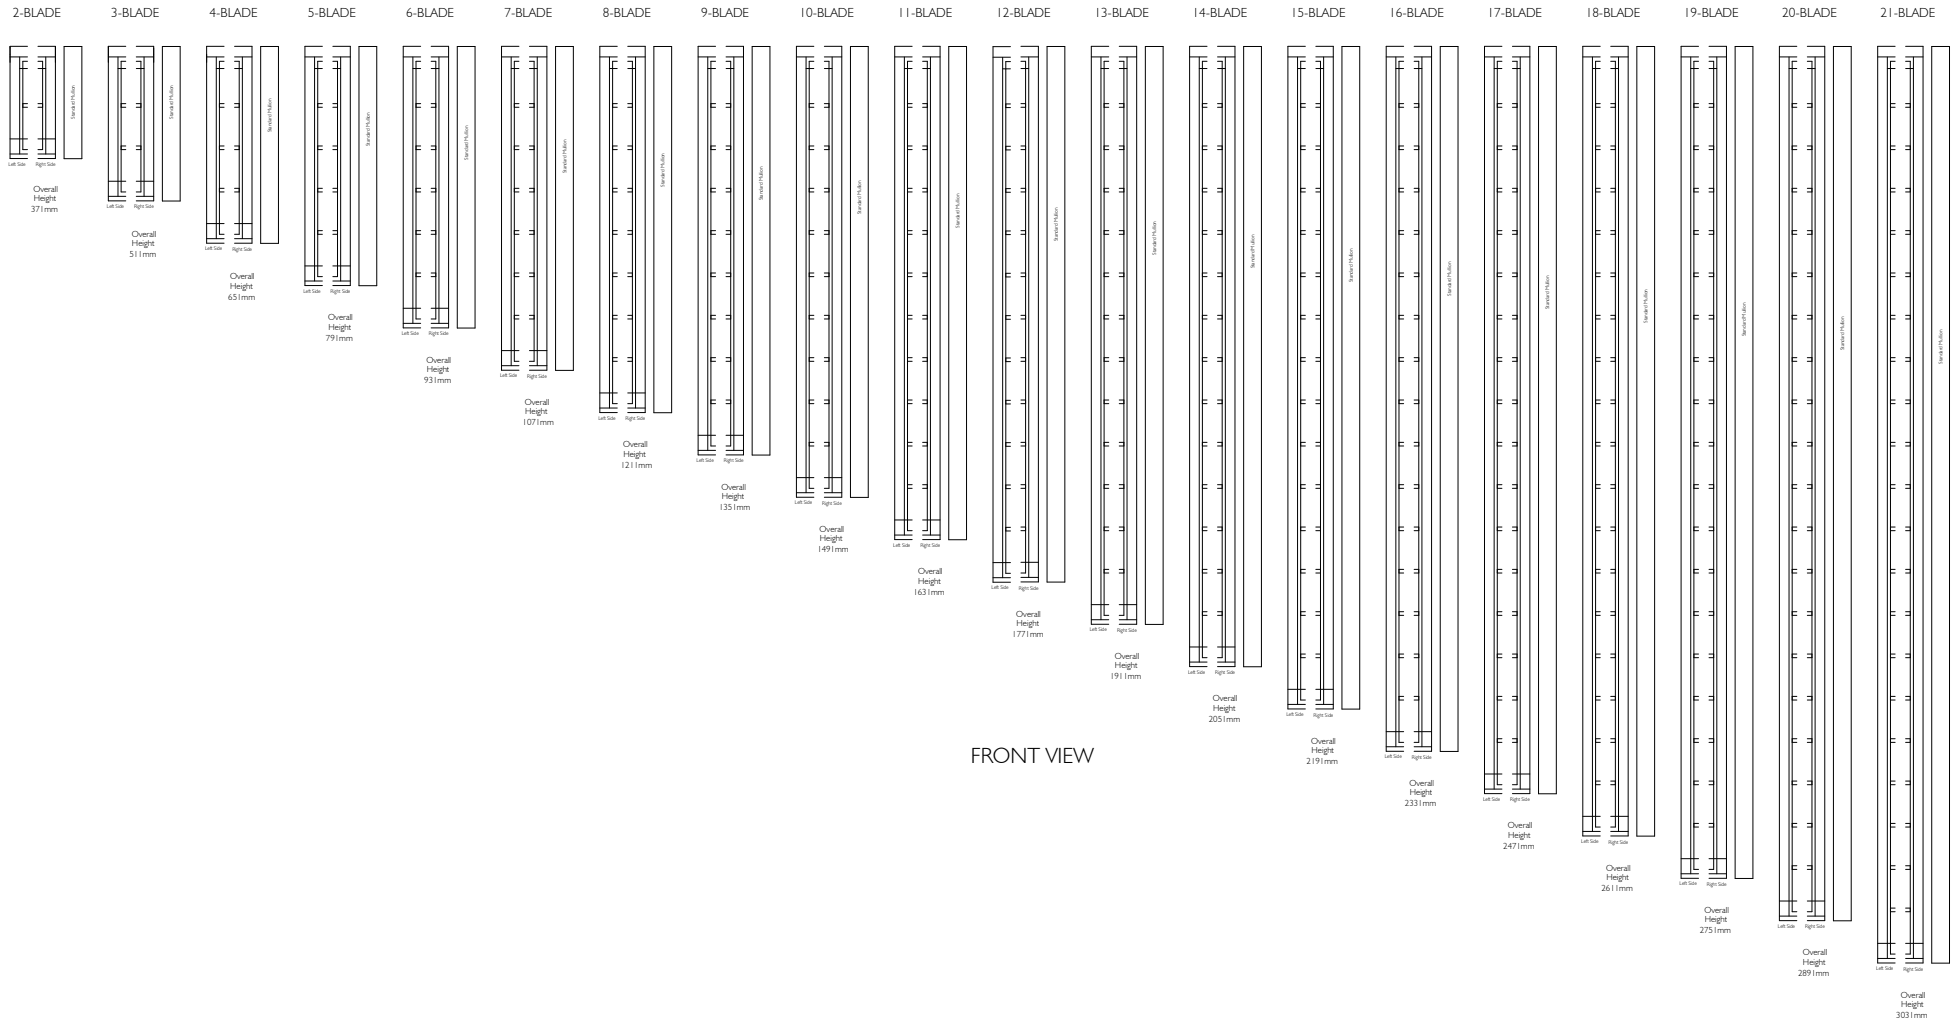


FRONT VIEW

Proprietary and confidential The information contained in this drawing is the sole property of Breezway Australia. Any reproduction in part or as a whole, without the written permission of Breezway Australia is prohibited.	Rev	Description	Approved By Date		Title:			 35 Cambridge Street, Coorparoo QLD 4151, ABN 24 081 897 823	Material:	
	B	Frame height and sill profile updated	D.F	29/7/22					Altair I 52 louvre blades in Easyscreen I 31 frame with Stronghold Clips Standard Heights	
					Drawn by: B.G Date: 17/10/2011 Scale: NTS					
									Sheet 2 of 4 Revision B	


Altair I52 Louvre

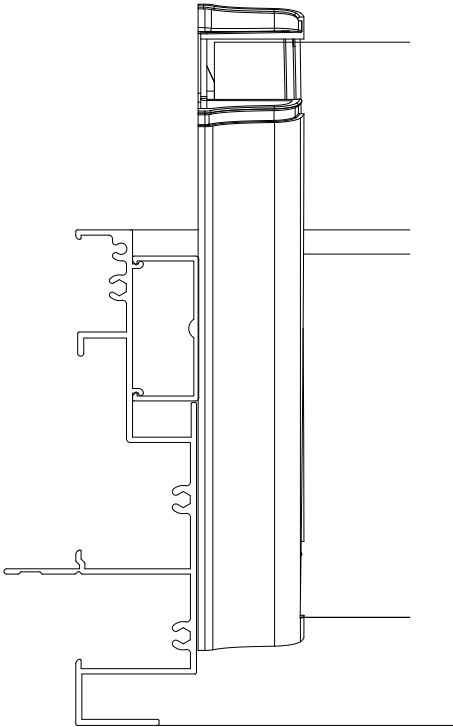

Altair Easyscreen I31 Surround Frame
With Standard Jamb

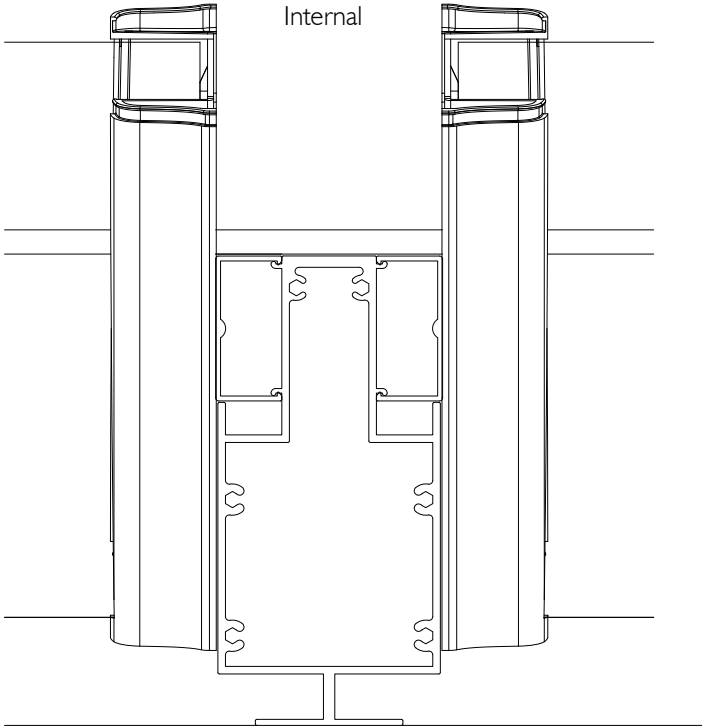


Altair Easyscreen I31 Surround Frame
With Standard Mullion

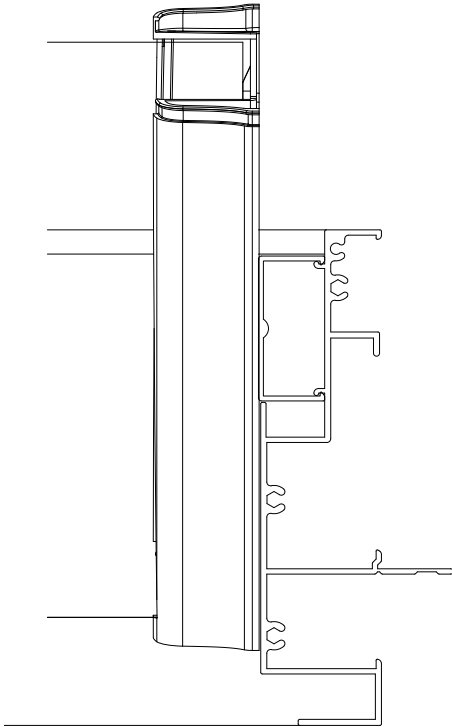

Altair Easyscreen I31 Surround Frame
With Standard Jamb

External

PLAN VIEW

Proprietary and confidential The information contained in this drawing is the sole property of Breezway Australia. Any reproduction in part or as a whole, without the written permission of Breezway Australia is prohibited.	Rev	Description	Approved By Date		Title: Altair 152 louvre blades in Easyscreen 131 frame with Stronghold Clips Standard Heights				 35 Cambridge Street, Coorparoo QLD 4151, ABN 24 081 897 823		Material:	
	B	Frame height and sill profile updated	D.F	29/7/22							Finish:	
					SAP Mat No:							
					Dwg No:							
Drawn by: B.G			Date: 17/10/2011	Scale: 1:2	Sheet 3 of 4		Revision B					

Specification

The louvre window shall be Altair 152mm Louvres in Easyscreen Window System with Stronghold Clips by Breezway – as certified by the Australian Window Association. Fabricated to perform in (Insert applicable N or C rating) Zone to comply with AS2047.

Proprietary and confidential The information contained in this drawing is the sole property of Breezway Australia. Any reproduction in part or as a whole, without the written permission of Breezway Australia is prohibited.	Rev	Description	Approved By Date		Title: Altair 152 louvre blades in Easyscreen 131 frame with Stronghold Clips Standard Heights <div>35 Cambridge Street, Coorparoo QLD 4151, ABN 24 081 897 823</div>		Material:	
	B	Frame height and sill profile updated	D.F	29/7/22			Finish:	
							SAP Mat No:	
							Dwg No:	
Drawn by: B.G			Date: 17/10/2011		Scale:	Sheet 4 of 4	Revision B	

