



# ALTAIR® I 52 LOUVRE BLADES IN POWERLOUVRE™ EASYSCREEN™ I31 FRAME STANDARD HEIGHTS

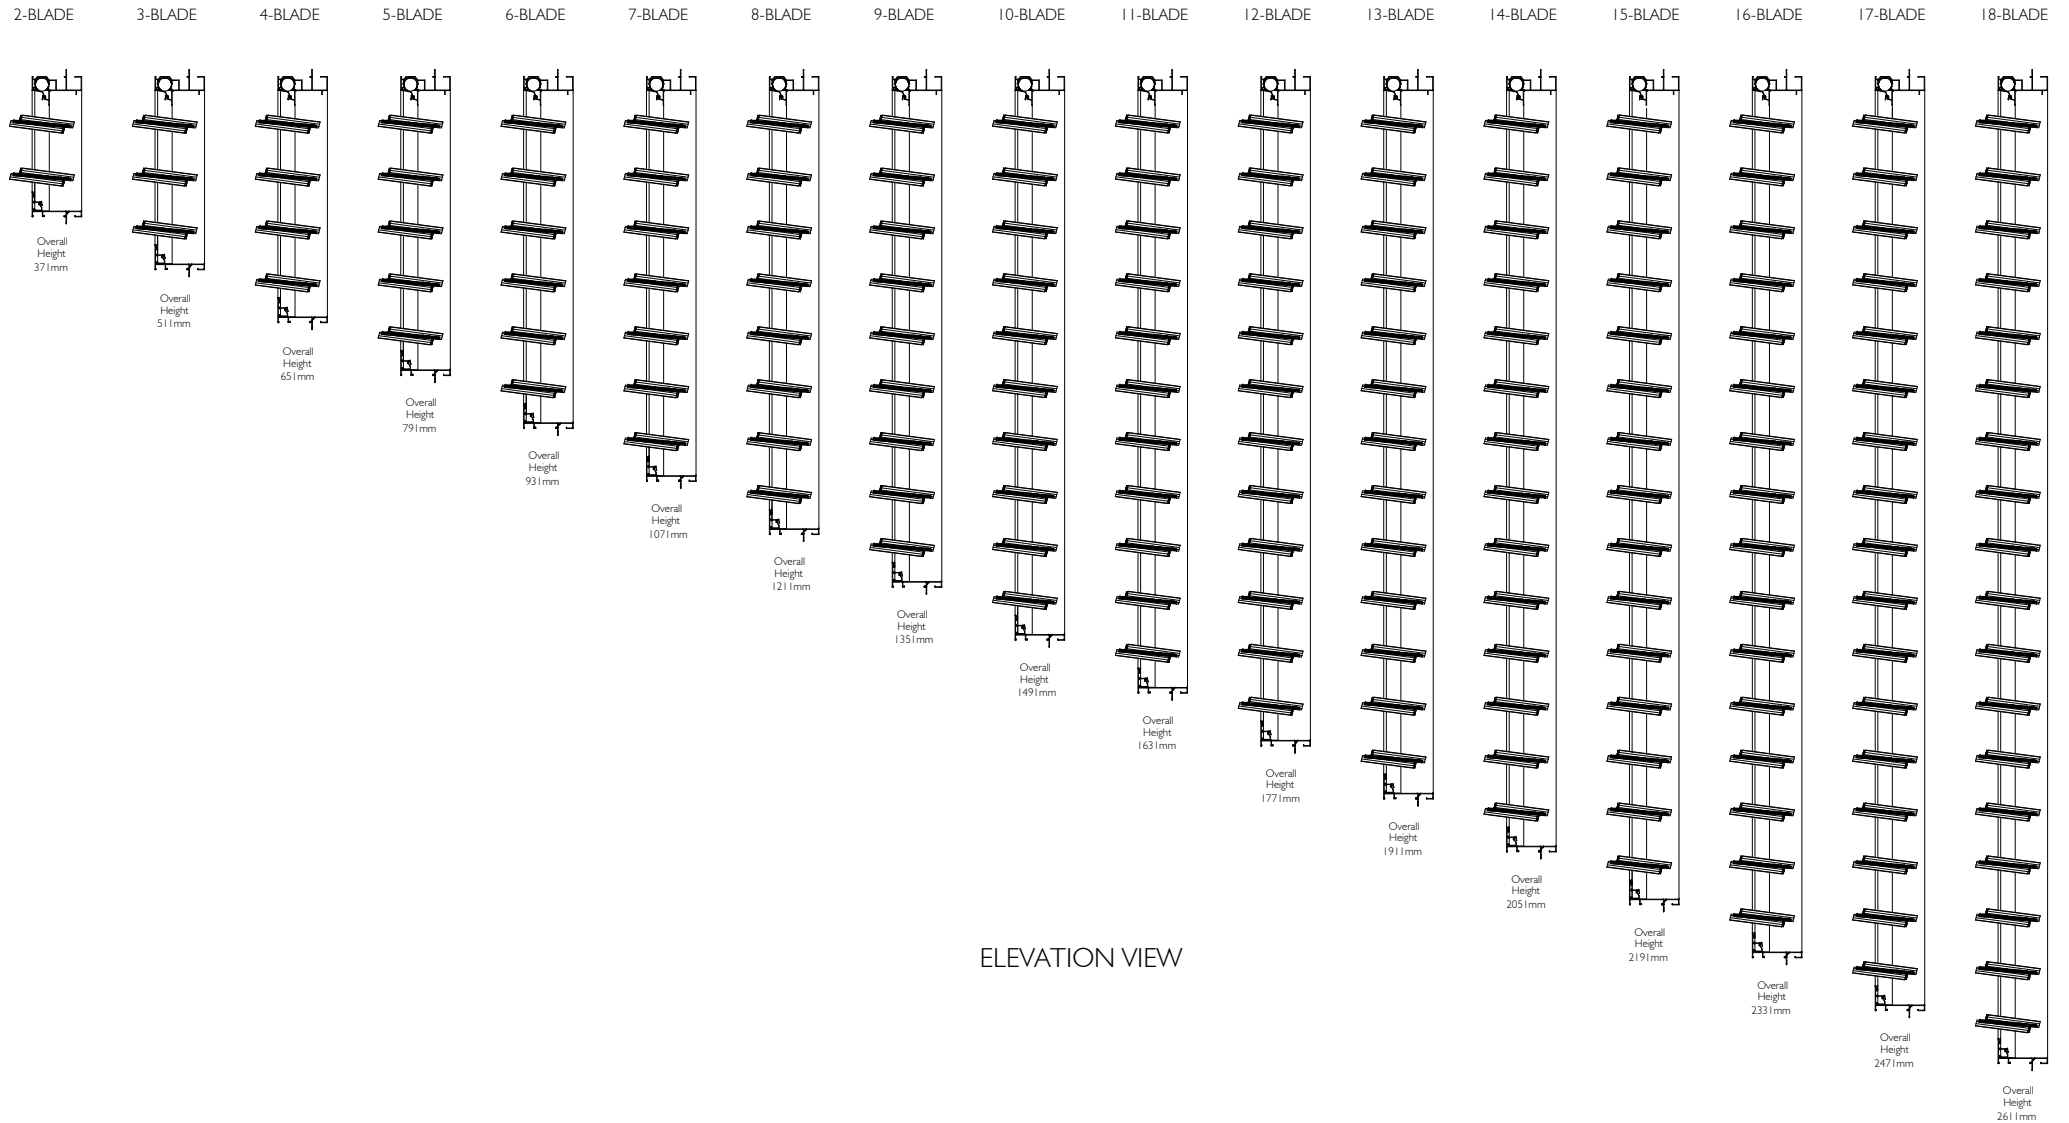


ELEVATION VIEW


<div>Proprietary and confidential</div> <div>The information contained in this drawing is the sole property of Breezway Australia. Any reproduction in part or as a whole, without the written permission of Breezway Australia is prohibited.</div>	Rev	Description	Approved By	Date	<div>Title:</div> <div>Altair I52 louvre blades in Powerlouvre Easyscreen I31 frame Standard Heights</div> <div><div></div><div>35 Cambridge Street, Cooparoo QLD 4151, ABN 24 081 897 823</div></div>	Material:						
	B	Changed 21 blades into 18 blades	D.F	3/9/19		Finish:						
	C	Frame height and sill profile updated	D.F	29/7/22		SAP Mat No:						
						Dwg No:						
			Drawn by:	B.G	Date:	17/10/2011	Scale:	NTS	Sheet	1 of 4	Revision	C

# ALTAIR<sup>®</sup> 152 LOUVRE BLADES IN POWERLOUVRE<sup>™</sup> EASYSCREEN<sup>™</sup> 131 FRAME


## STANDARD HEIGHTS

(Viewed From Outside)

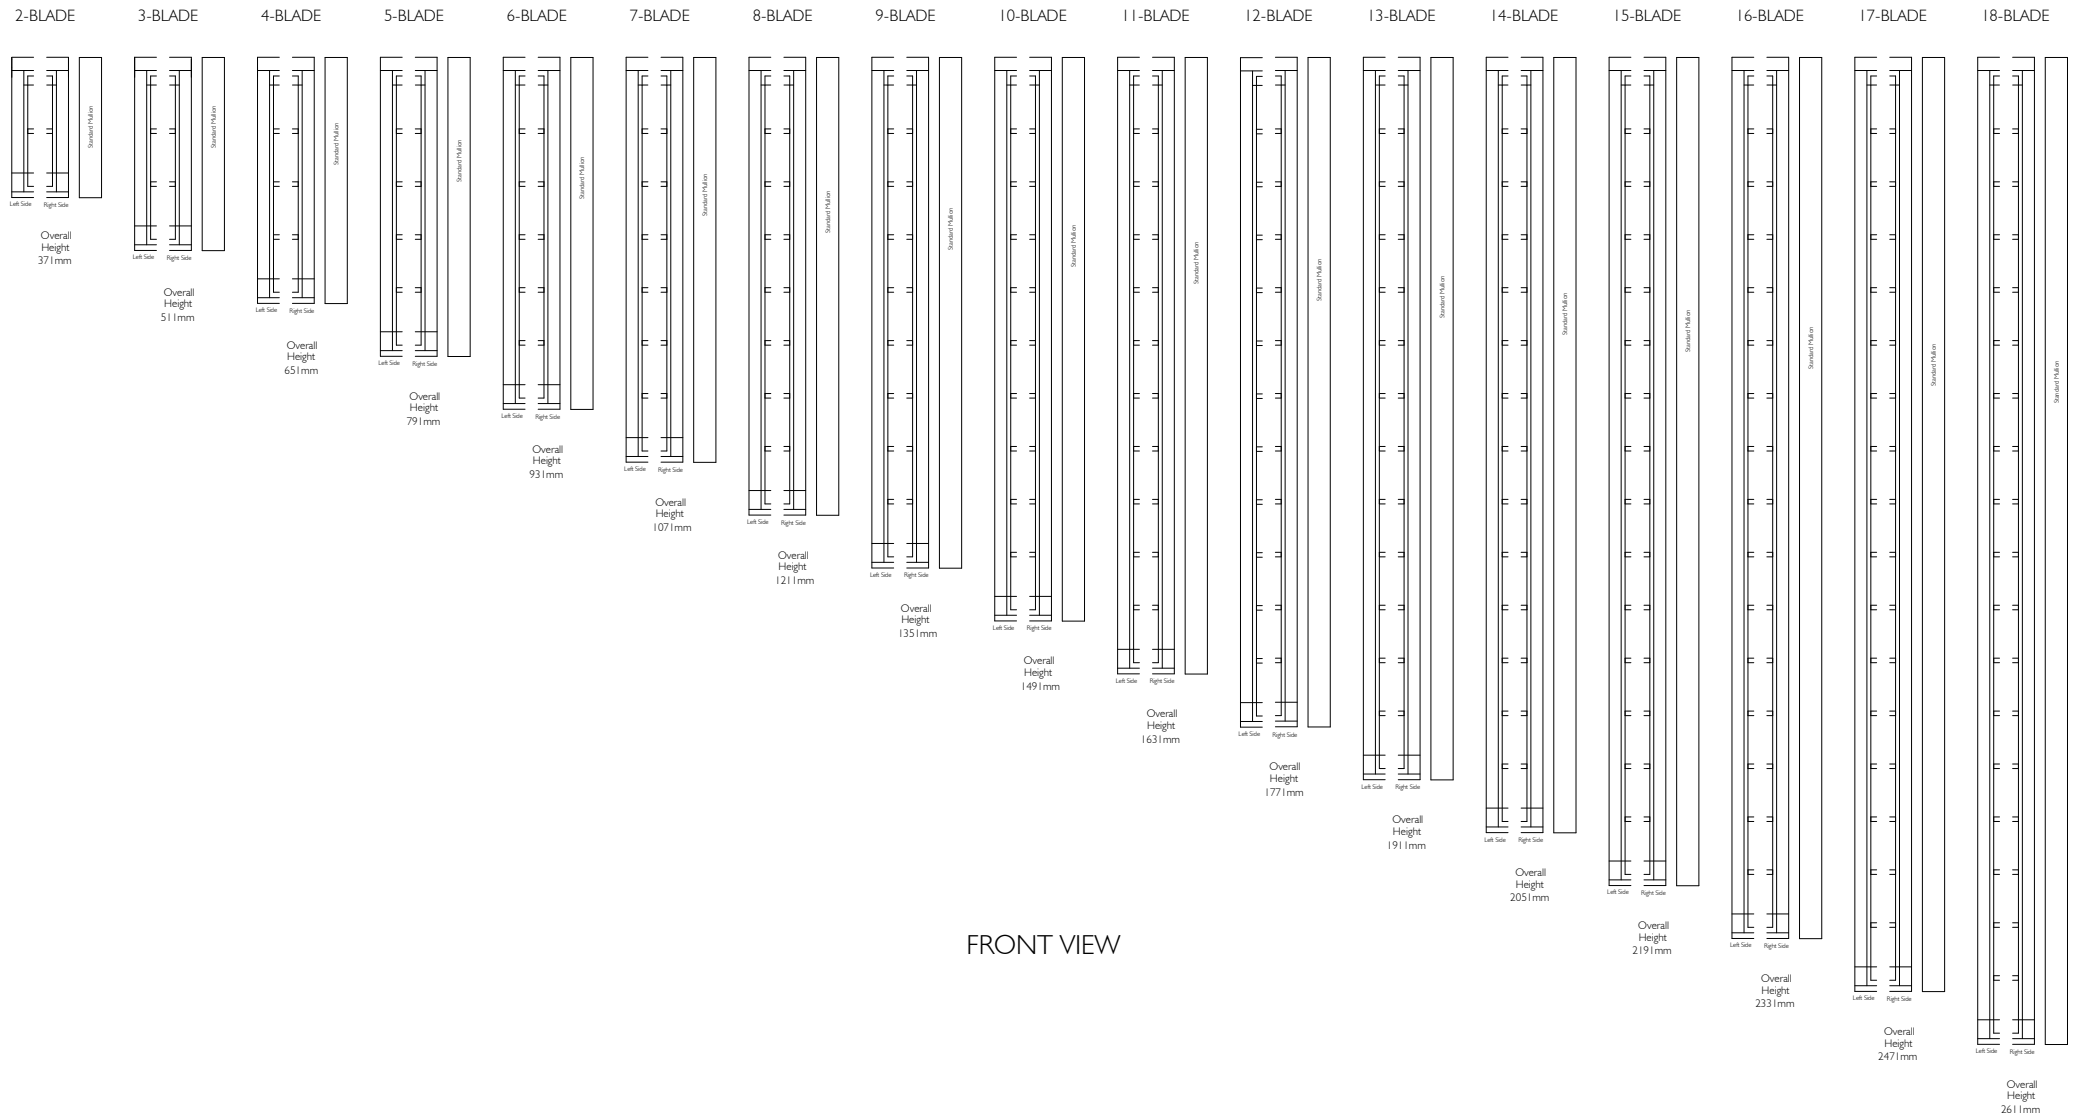


<div>Proprietary and confidential</div> <div>The information contained in this drawing is the sole property of Breezway Australia. Any reproduction in part or as a whole, without the written permission of Breezway Australia is prohibited.</div>	Rev	Description	Approved By	Date	Title:				<div></div> <div>35 Cambridge Street, Coorparoo QLD 4151, ABN 24 081 897 823</div>	Material:	
	B	Changed 21 blades into 18 blades	D.F	3/9/19						Finish:	
	C	Frame height and sill profile updated	D.F	29/7/22	Altair 152 louver blades in Powerlouvre Easyscreen 131 frame Standard Heights					SAP Mat No:	
										Dwg No:	
					Drawn by: B.G    Date: 17/10/2011    Scale: NTS					Sheet 2 of 4	

## Altair | 52 Louvre

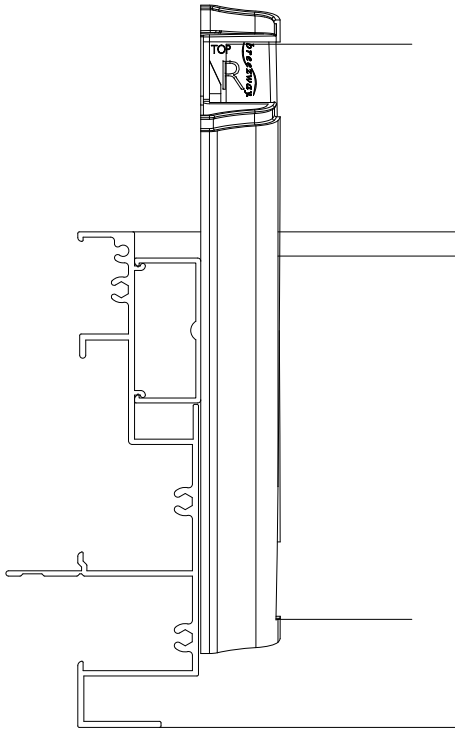


Altair Easyscreen 131 Surround Frame  
With Standard Jambs

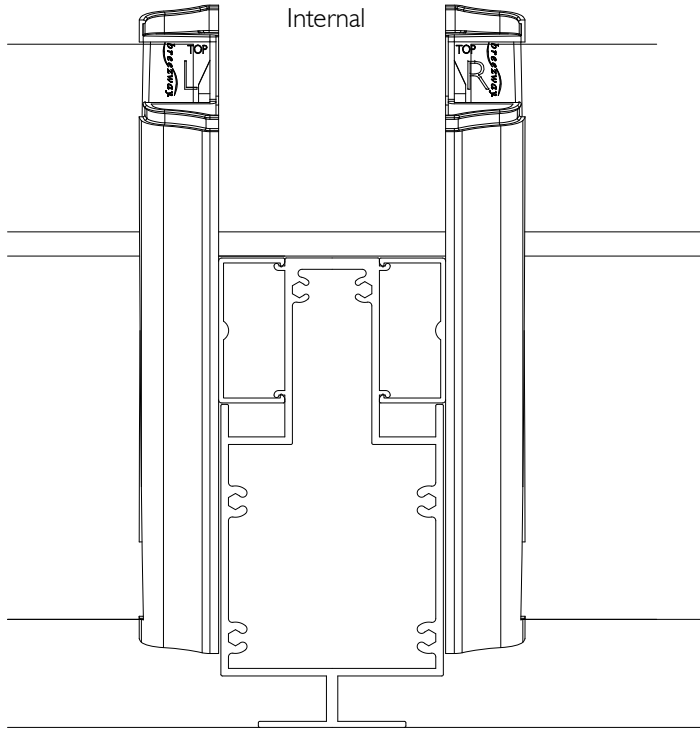


Altair Easyscreen 131 Surround Frame  
With Standard Mullion

External

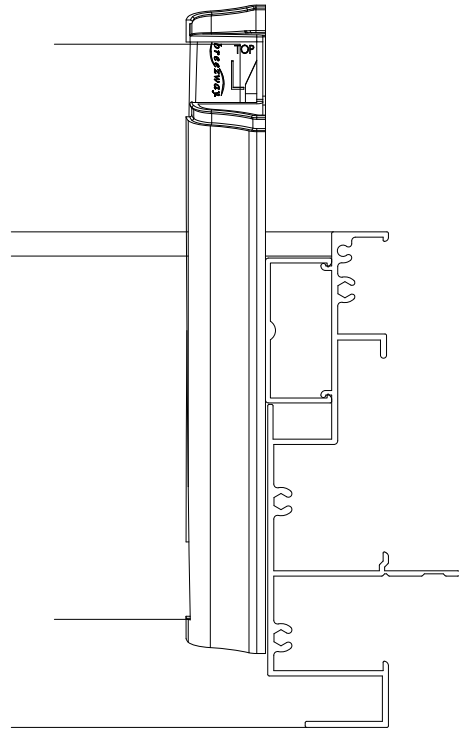Altair Easyscreen | 31 Surround Frame  
With Standard Jamb


## PLAN VIEW

Proprietary and confidential The information contained in this drawing is the sole property of Breezway Australia. Any reproduction in part or as a whole, without the written permission of Breezway Australia is prohibited.	Rev	Description	Approved By	Date	Title: Altair 152 louvre blades in Powerlouvre Easyscreen 131 frame Standard Heights  Drawn by: B.G    Date: 17/10/2011    Scale: 1:2	 35 Cambridge Street, Coorparoo QLD 4151, ABN 24 081 897 823	Material:
	B	Changed 21 blades into 18 blades	D.F	3/9/19			Finish:  SAP Mat No: Dwg No:
	C	Frame height and sill profile updated	D.F	29/7/22			
					Sheet 3 of 4	Revision C	

# Specification

The louvre window shall be Altair 152mm Louvres in Easyscreen Powerlouvre Window System by Breezway – as certified by the Australian Window Association.

Fabricated to perform in (Insert applicable N or C rating) Zone to comply with AS2047.

Proprietary and confidential  The information contained in this drawing is the sole property of Breezway Australia. Any reproduction in part or as a whole, without the written permission of Breezway Australia is prohibited.	Rev	Description	Approved By	Date	Title:  Altair 152 louvre blades in Powerlouvre Easyscreen 131 frame Standard Heights	 <small>35 Cambridge Street, Coopers QLD 4151, ABN 24 081 897 823</small>	Material:
	B	Changed 21 blades into 18 blades	D.F	3/9/19			Finish:
	C	Frame height and sill profile updated	D.F	29/7/22			SAP Mat No:
							Dwg No:
Drawn by: B.G			Date: 17/10/2011		Scale:	Sheet 4 of 4	Revision C