



ALTAIR® IGLU® LOUVRE BLADES IN EASYSCREEN™ I31 FRAME WITH SECURITY D-BAR & HP SILL STANDARD HEIGHTS

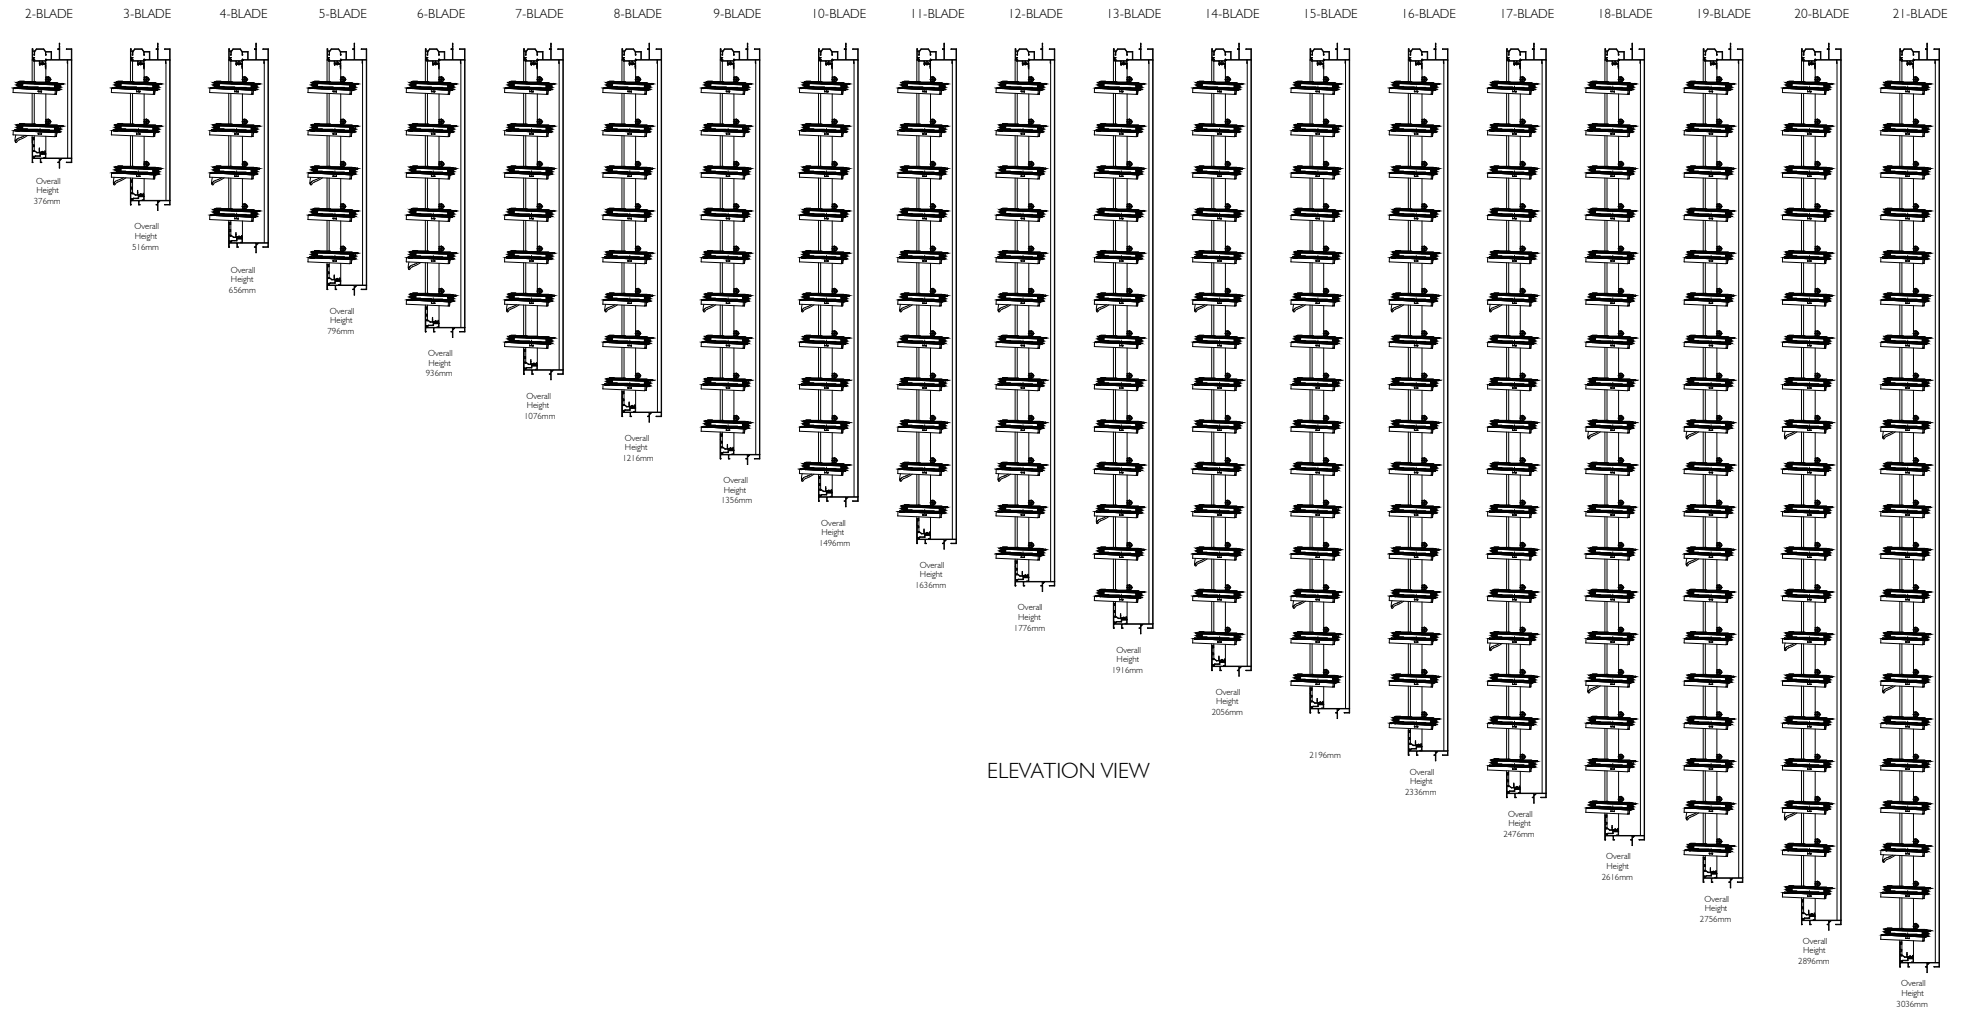


Proprietary and confidential The information contained in this drawing is the sole property of Breezway Australia. Any reproduction in part or as a whole, without the written permission of Breezway Australia is prohibited.	Rev	Description	Approved By	Date	Title: Altair IGLU louvre blades in Easyscreen I31 frame with security D-Bar & HP Sill Standard Heights Drawn by: D.F Date: 31/10/2019 Scale: NTS	 35 Cambridge Street, Cooperoo QLD 4151, ABN 24 081 897 823	Material:	
	A	First Issue	D.F	31/10/19			Finish:	
	B	Drawing title changed	D.F	25.5.22			SAP Mat No:	
							Dwg No:	
							Revision B	

ALTAIR® IGLU® LOUVRE BLADES IN EASYSCREEN™ I31 FRAME WITH SECURITY D-BAR & HP SILL

STANDARD HEIGHTS

(Viewed From Outside)

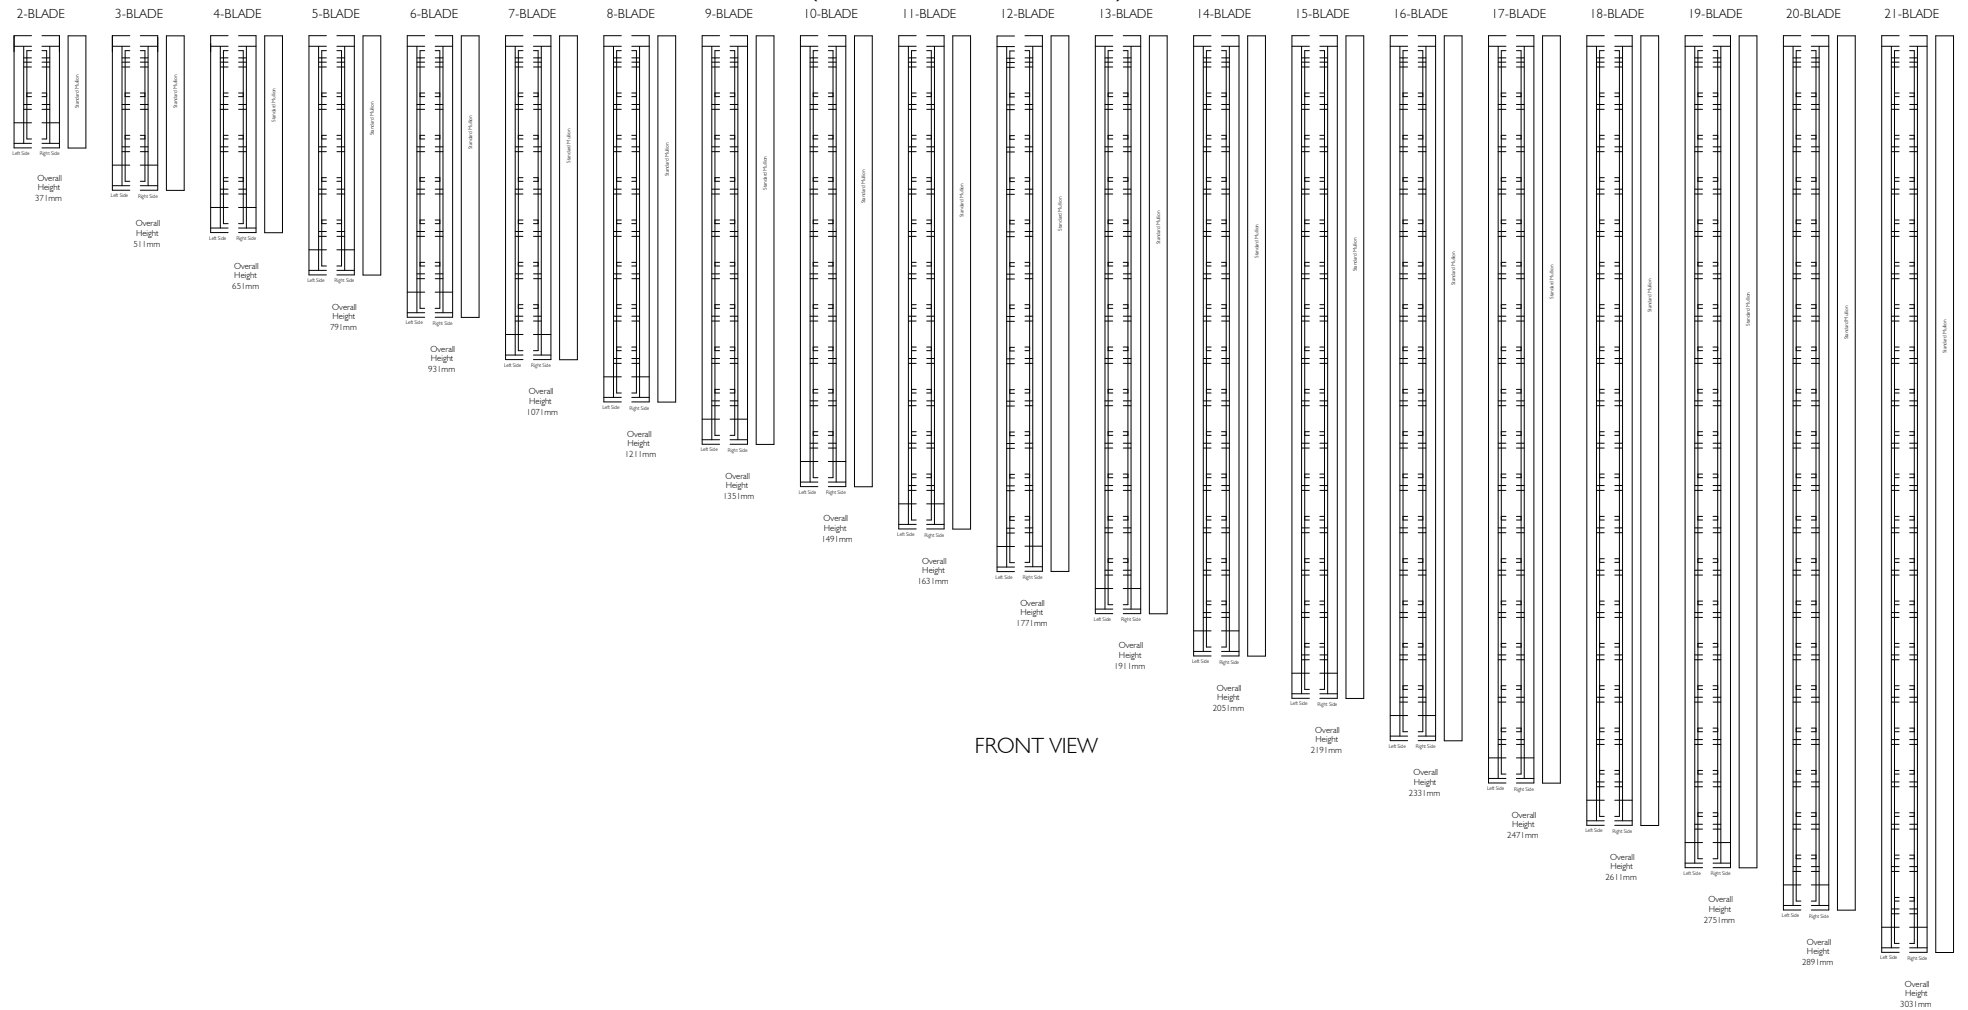

FRONT VIEW

Proprietary and confidential
The information contained in this drawing is the sole property of Breezway Australia. Any reproduction in part or as a whole, without the written permission of Breezway Australia is prohibited.

Rev	Description	Approved By	Date
A	First Issue	D.F	31/10/19
B	Drawing title changed	D.F	25.5.22

Title: Altair IGLU louvre blades in Easyscreen I31 frame with security D-Bar & HP Sill Standard Heights

Drawn by: D.F Date: 31/10/2019 Scale: NTS

breezway

35 Cambridge Street, Coopers QLD 4151, ABN 24 081 897 823

Sheet 2 of 4

Revision B


Material:

Finish:


SAP Mat No:

Dwg No:

Altair IGLU louvre blades in Easyscreen I3I frame with D-Bar

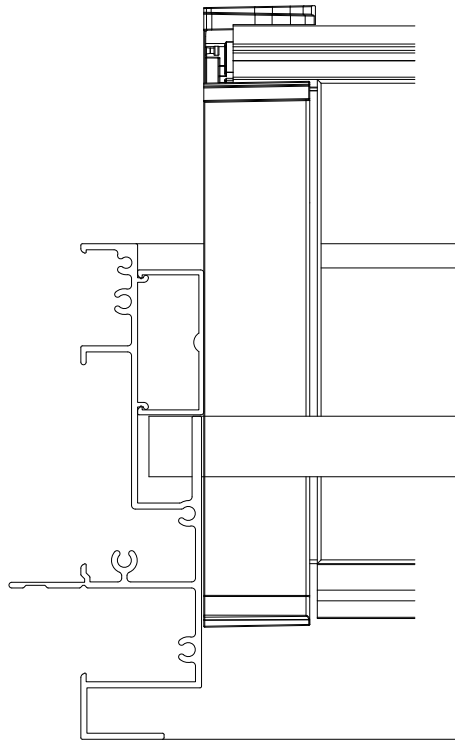


Altair Easyscreen I3I Surround Frame
With Standard Jambs

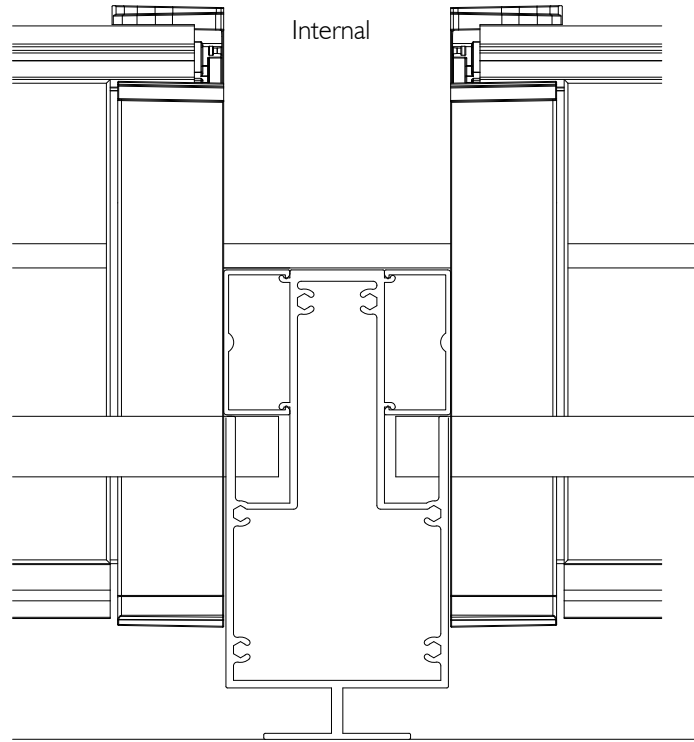


Altair Easyscreen I3I Surround Frame
With Standard Mullion

Internal

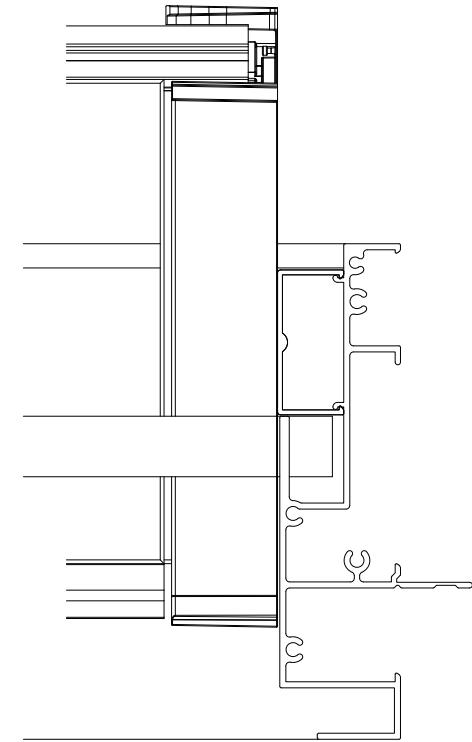

Altair Easyscreen I3I Surround Frame
With Standard Jambs

PLAN VIEW

Proprietary and confidential The information contained in this drawing is the sole property of Breezway Australia. Any reproduction in part or as a whole, without the written permission of Breezway Australia is prohibited.	Rev	Description	Approved By	Date	Title: Altair IGLU louvre blades in Easyscreen I3I frame with security D-Bar & HP Sill Standard Heights Drawn by: D.F Date: 31/10/2019 Scale: 1:2 Sheet 3 of 4 Revision B	 35 Cambridge Street, Coorparoo QLD 4151, ABN 24 081 897 823	Material:
	A	First Issue	D.F	31/10/19			Finish:
	B	Drawing title changed	D.F	25.5.22			SAP Mat No:
							Dwg No:

Specification

The louvre window shall be Altair IGLU louvre blades in Easyscreen I3I frame with security D-Bar & HP Sill window system by Breezway – as certified by the Australian Window Association.
Fabricated to perform in (Insert applicable N or C rating) Zone to comply with AS2047.

<div>Proprietary and confidential</div> <div>The information contained in this drawing is the sole property of Breezway Australia. Any reproduction in part or as a whole, without the written permission of Breezway Australia is prohibited.</div>	Rev	Description	Approved By Date		<div>Title:</div> <div>Altair IGLU louvre blades in Easyscreen I31 frame with security D-Bar & HP Sill Standard Heights</div> <div><div><div><div></div><div></div><div></div></div><div>breezway</div><div>35 Cambridge Street, Coorparoo QLD 4151, ABN 24 081 897 823</div></div></div>	Material:		
	A	First Issue	D.F	31/10/19		Finish:		
	B	Drawing title changed	D.F	25.5.22		SAP Mat No:		
						Dwg No:		
						Drawn by: D.F	Date: 31/10/2019	Scale: