



ALTAIR 102 POWERLOUVRE IN INNOSCREEN 131 SURROUND FRAME

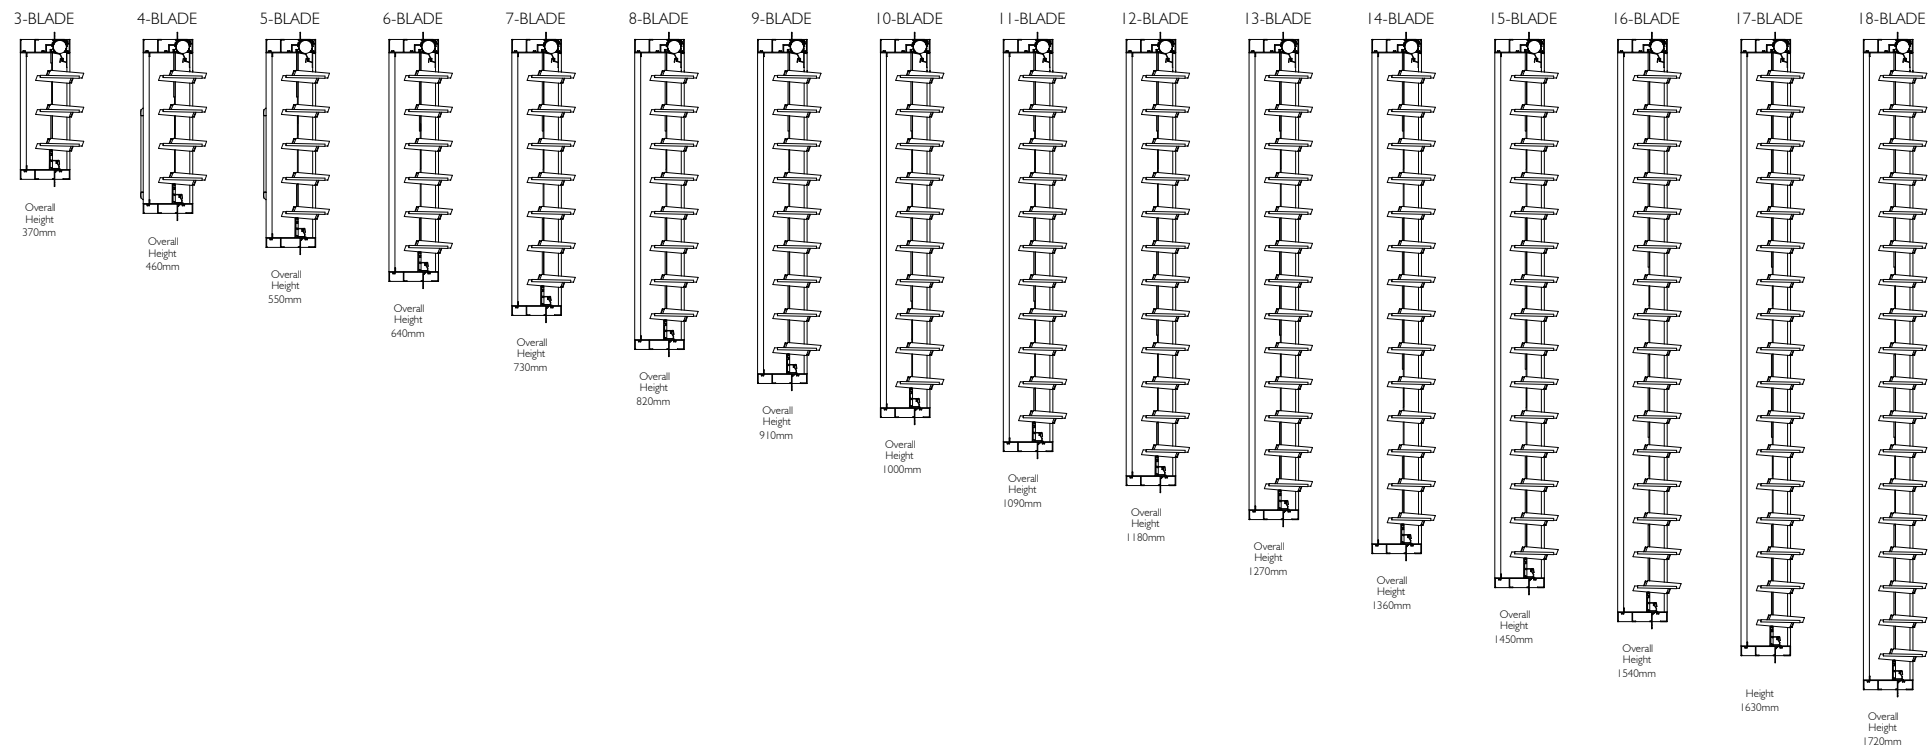


ELEVATION VIEW



IF IN DOUBT ASK - DO NOT SCALE DRAWING

<div>Proprietary and confidential</div> <div>The information contained in this drawing is the sole property of Breezway Australia. Any reproduction in part or as a whole, without the written permission of Breezway Australia is prohibited.</div>	Rev	Description	Approved By	Date	Title:				<div></div> <div>35 Cambridge Street, Coorparoo QLD 4151, ABN 24 081 897 823</div>		Material:		
	B	Changed 33 Blades into 18 Blades	D.F	3/9/19							Finish:		
					Altair 102 Innoscreen Powerlouvre Frame						SAP Mat No:		
											Dwg No:		
					Drawn by:	A.E.	Date:	06.11.15	Scale:	1:20	Sheet 1 of 1	Revision:	B


ALTAIR 102 POWERLOUVRE IN INNOSCREEN 131 SURROUND FRAME

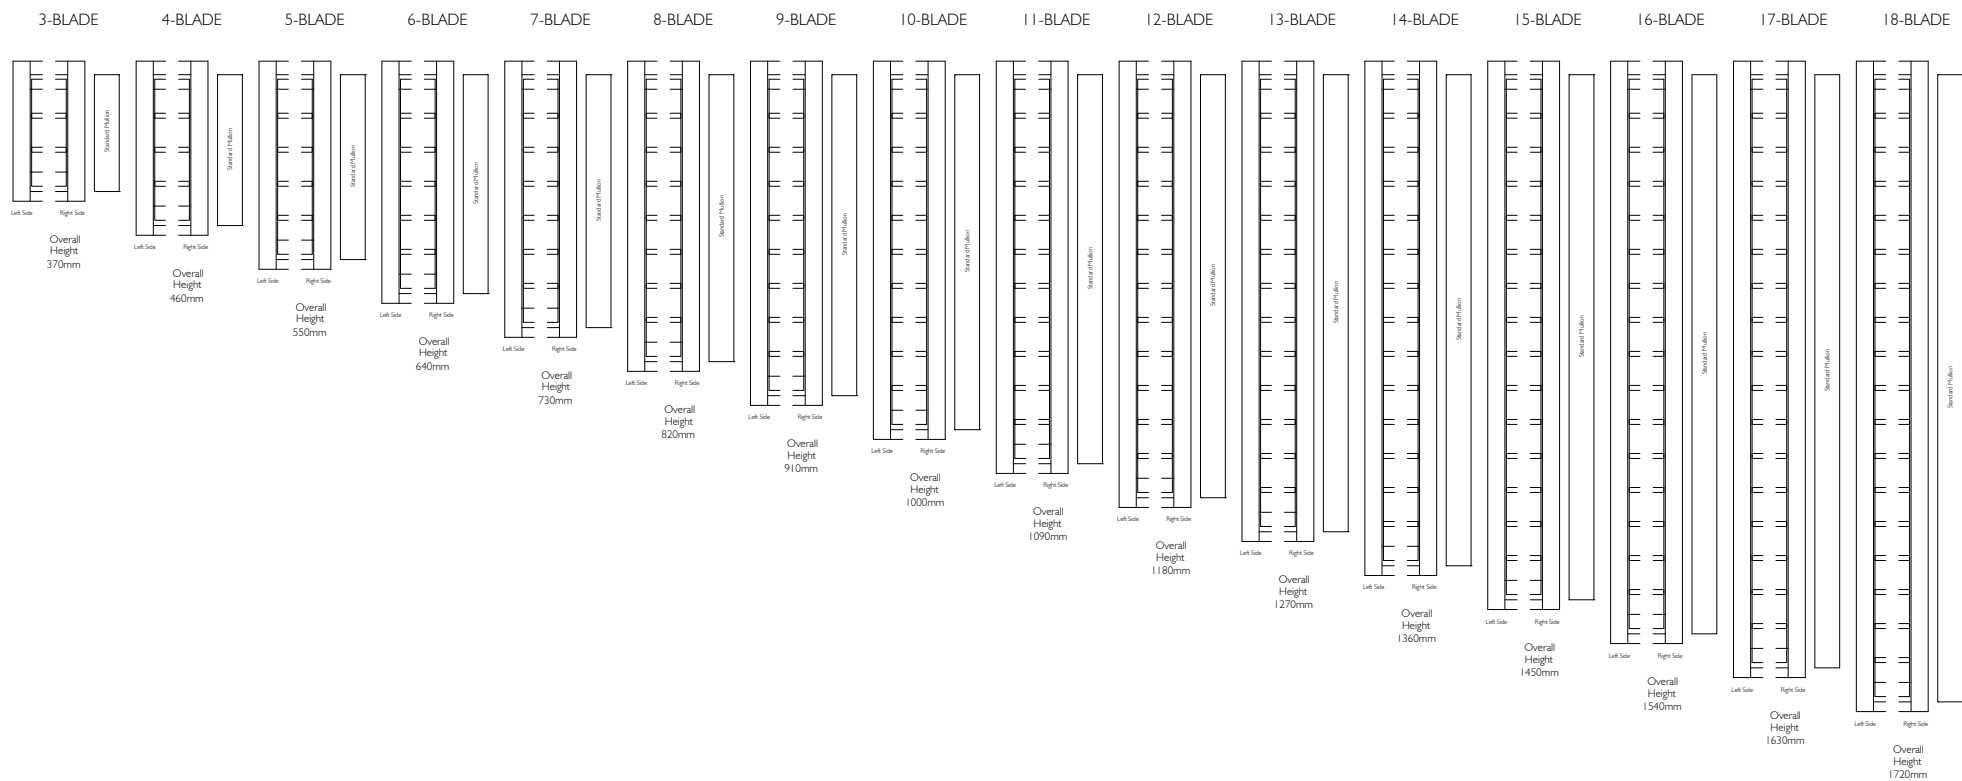

FRONT VIEW




IF IN DOUBT ASK - DO NOT SCALE DRAWING

<p>Proprietary and confidential</p> <p>The information contained in this drawing is the sole property of Breezway Australia. Any reproduction in part or as a whole, without the written permission of Breezway Australia is prohibited.</p>	Rev	Description	Approved By	Date	<p>Title:</p> <p>Altair 102 Innoscreen Powerlouvre Frame</p>	 <p>35 Cambridge Street, Coorparoo QLD 4151, ABN 24 081 897 823</p>		Material:	
	B	Changed 33 Blades into 18 Blades	D.F	3/9/19				Finish:	
								SAP Mat No:	
								Dwg No:	
Drawn by: A.E.			Date: 06.11.15		Scale: 1:20	Sheet 1 of 1		Revision: B	

ALTAIR 102 LOUVRE

ALTAIR 102 LOUVRE

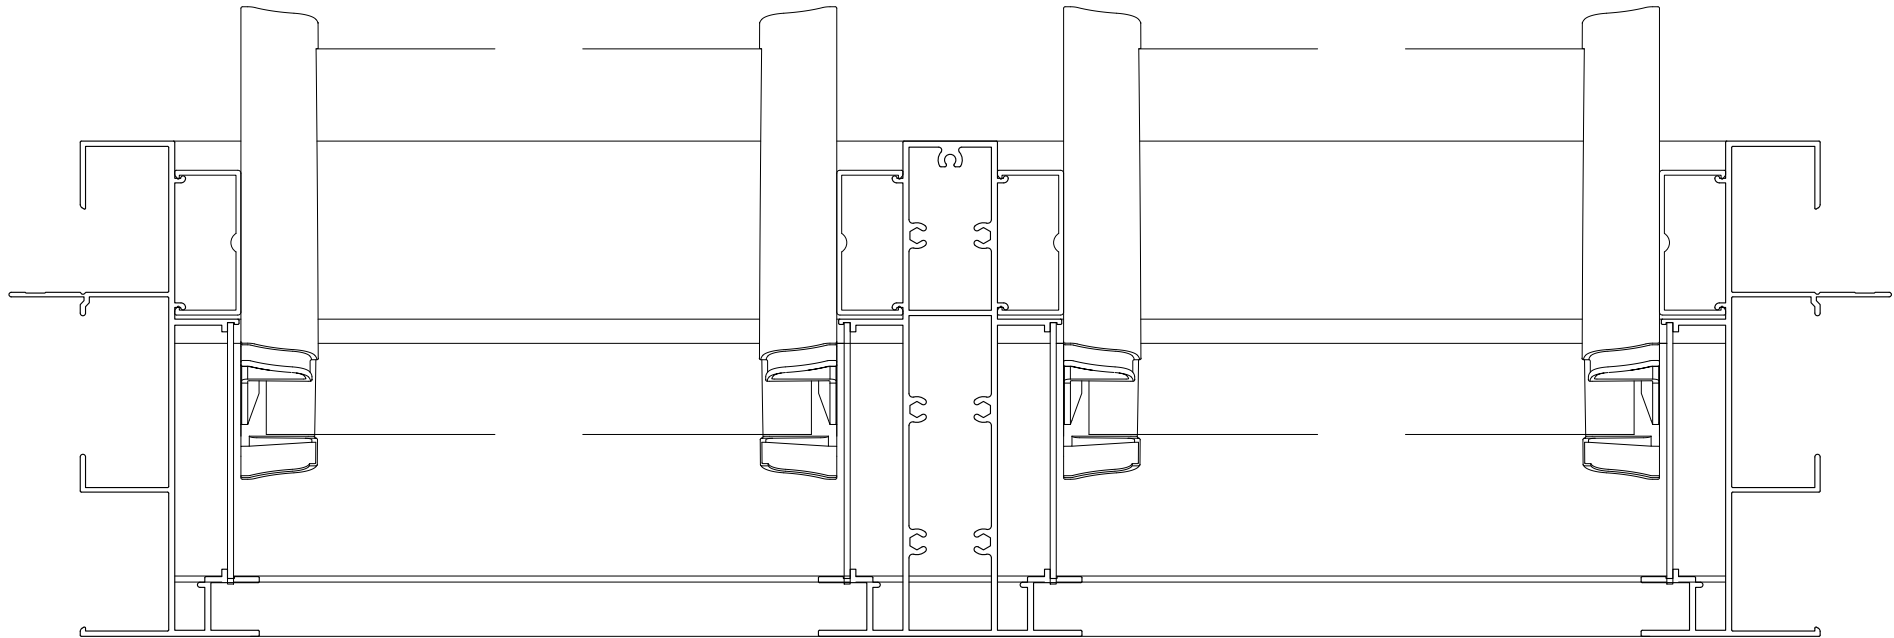


Altair Innoscreen Surround Frame
With Standard Jambs

Altair Innoscreen Surround Frame
With Standard Mullion

Altair Innoscreen Surround Frame
With Standard Jambs

PLAN VIEW

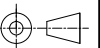

IF IN DOUBT ASK - DO NOT SCALE DRAWING

Proprietary and confidential

The information contained in this drawing is the sole property of Breezway Australia. Any reproduction in part or as a whole, without the written permission of Breezway Australia is prohibited.

Rev	Description	Approved By	Date

Title:

Altair 102 Innoscreen
Powerlouvre Frame

breezway

35 Cambridge Street, Coorparoo QLD 4151, ABN 24 081 897 823

Drawn by: A.E. Date: 06.11.15 Scale: 1:2@A4 Sheet 1 of 1 Revision:

Material:

Finish:

SAP Mat No:

Dwg No:

Specification

The louvre window shall be Altair 102mm Louvres in Innoscreen Powerlouvre Window System by Breezway – as certified by the Australian Window Association.
Fabricated to perform in (Insert applicable N or C rating) Zone to comply with AS2047.



IF IN DOUBT ASK - DO NOT SCALE DRAWING

Proprietary and confidential The information contained in this drawing is the sole property of Breezway Australia. Any reproduction in part or as a whole, without the written permission of Breezway Australia is prohibited.	Rev	Description	Approved By Date		Title: Altair 102 Innoscreen Powerlouvre Frame		 <small>35 Cambridge Street, Coorparoo QLD 4151, ABN 24 081 897 823</small>		Material:
									Finish:
									SAP Mat No:
									Dwg No:
			Drawn by:	A.E.	Date:	06.11.15	Scale:	Sheet 1 of 1	Revision: