



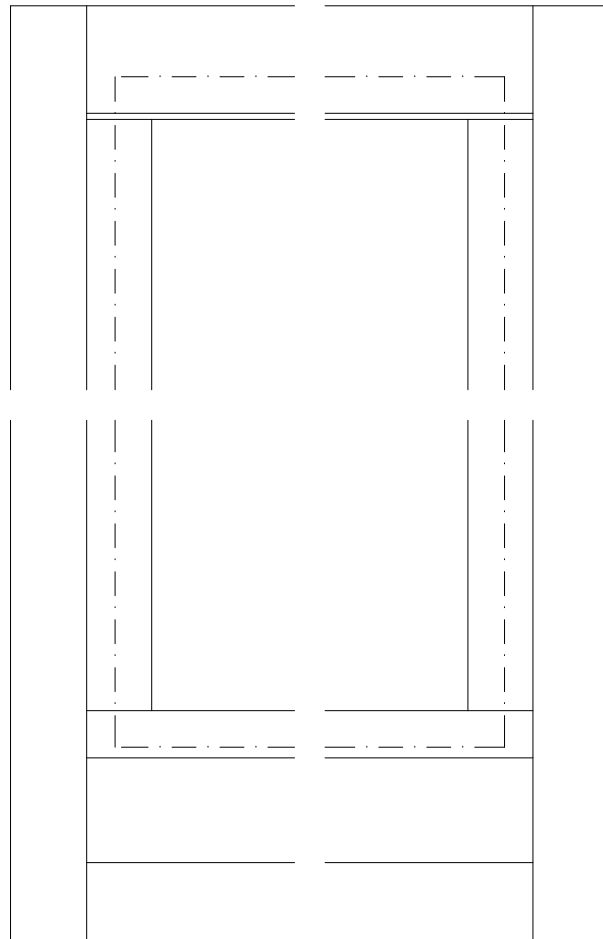
ALTAIR[®] SINGLE GLAZED FIXED LITE IN INNOSCREEN[™] I3I SURROUND FRAME

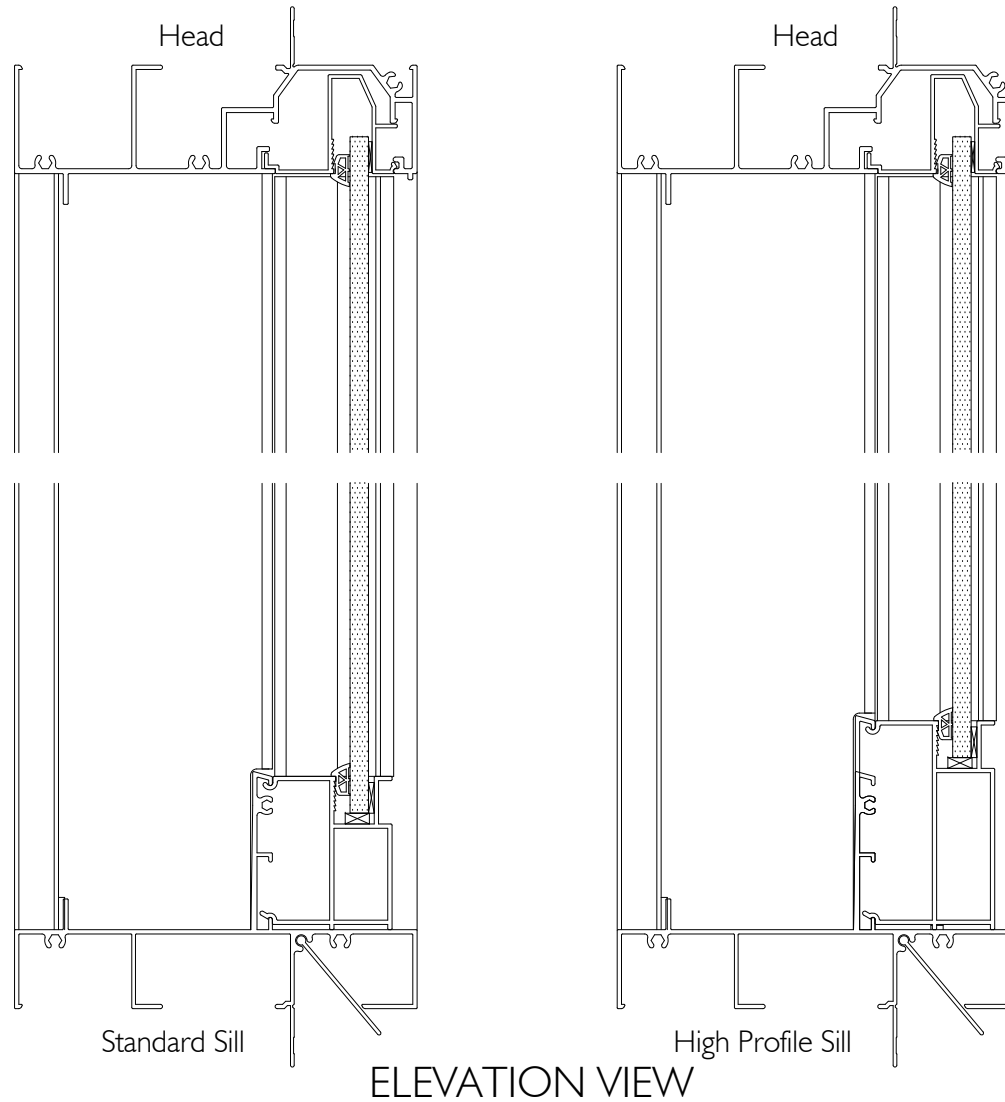


Note : 5mm and 6mm thickness glass are suitable in Innoscreen surround frame.

<div>Proprietary and confidential</div> <div>The information contained in this drawing is the sole property of Breezway Australia. Any reproduction in part or as a whole, without the written permission of Breezway Australia is prohibited.</div>	Rev	Description	Approved By	Date	Title:				<div></div> <div>35 Cambridge Street, Coorparoo QLD 4151, ABN 24 081 897 823</div>	Material:	
	A	Original Issue	D.F	24/8/22						Altair Single Glazed Fixed Lite in Innoscreen 131 surround frame	
							SAP Mat No:				
							Dwg No:				
Drawn by: D.F				Date: 24/08/2022	Scale: NTS	Sheet 1 of 4		Revision A			


ALTAIR® SINGLE GLAZED FIXED LITE IN INNOSCREEN™ I3I SURROUND FRAME




Standard Sill

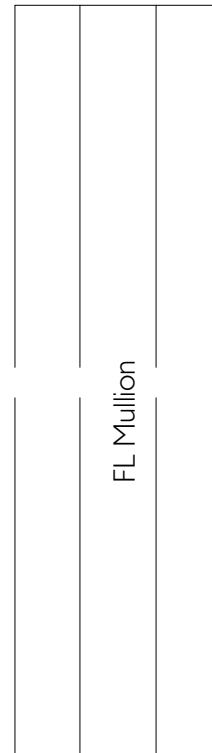

FL Mullion

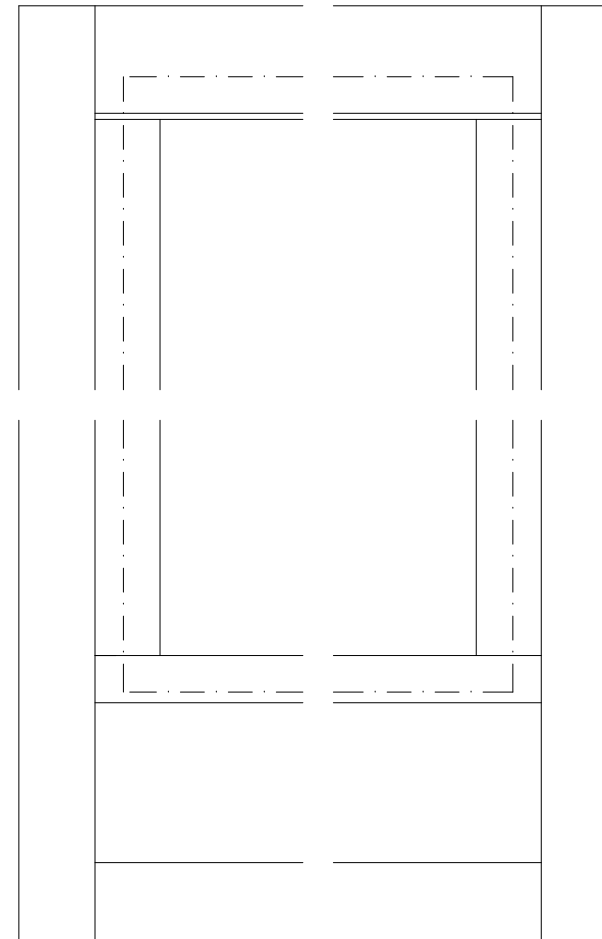

High Profile Sill

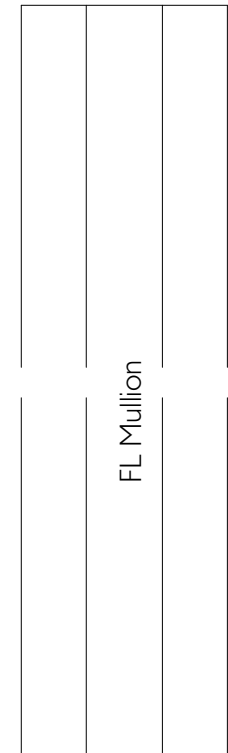

FL Mullion


EXTERNAL FRONT VIEW

<div>Proprietary and confidential</div> <div>The information contained in this drawing is the sole property of Breezway Australia.</div> <div>Any reproduction in part or as a whole, without the written permission of Breezway Australia is prohibited.</div>	Rev	Description	Approved By	Date	Title:				<div>breezway</div> <div>35 Cambridge Street, Coorparoo QLD 4151, ABN 24 081 897 823</div>		Material:	
	A	Original Issue	D.F	24/8/22							Finish:	
					Altair Single Glazed Fixed Lite in Innoscreen 131 surround frame				SAP Mat No:			
									Dwg No:			
Drawn by: D.F				Date: 24/08/2022	Scale: NTS	Sheet 2 of 4		Revision A				

breezway

35 Cambridge Street, Coorparoo QLD 4151, ABN 24 081 897 823


ALTAIR[®] SINGLE GLAZED FIXED LITE IN INNOSCREEN[™] I3I SURROUND FRAME

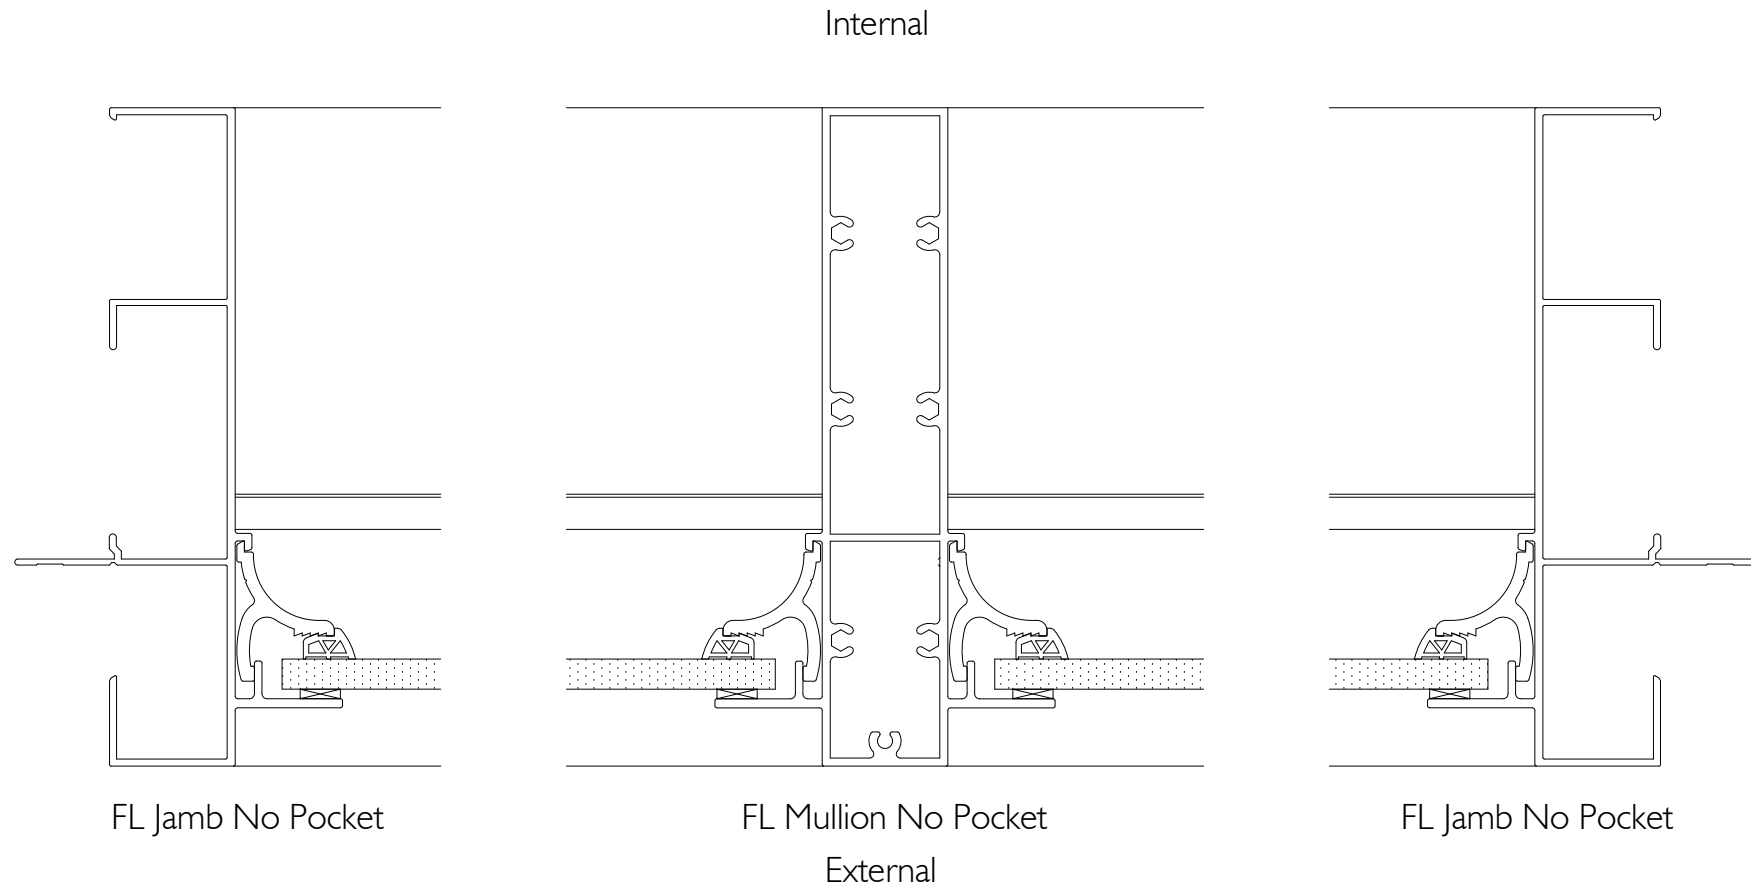

Note :



PLAN VIEW is the same between HP and STD sill.

5mm and 6mm thickness glass are suitable in Innoscreen surround frame.

<div>Proprietary and confidential</div> <div>The information contained in this drawing is the sole property of Breezway Australia. Any reproduction in part or as a whole, without the written permission of Breezway Australia is prohibited.</div>	Rev	Description	Approved By	Date	Title:					<div></div> <div>35 Cambridge Street, Coorparoo QLD 4151, ABN 24 081 897 823</div>		Material:	
	A	Original Issue	D.F	24/8/22								Finish:	
					Altair Single Glazed Fixed Lite in Innoscreen I3I surround frame							SAP Mat No:	
												Dwg No:	
	Drawn by: D.F			Date: 24/08/2022		Scale: NTS	Sheet 3 of 4		Revision A				

Specification

The Single Glazed Fixed Lite window shall suit 102 and 152 louvre window heights in the Innoscreen manual and Powerlouvre window systems by Breezway - as certified by the Australian Glass & Window Association. Fabricated to perform in (Insert applicable N or C rating) Zone to comply with AS2047.

Proprietary and confidential The information contained in this drawing is the sole property of Breezway Australia. Any reproduction in part or as a whole, without the written permission of Breezway Australia is prohibited.	Rev	Description	Approved By Date		Title:					Material:
	A	Original Issue	D.F	24/8/22						Finish:
					Altair Single Glazed Fixed Lite in Innoscreen 131 surround frame			 35 Cambridge Street, Coorparoo QLD 4151, ABN 24 081 897 823		SAP Mat No:
										Dwg No:
					Drawn by: D.F Date: 24/08/2022 Scale: NTS			Sheet 4 of 4	Revision A	