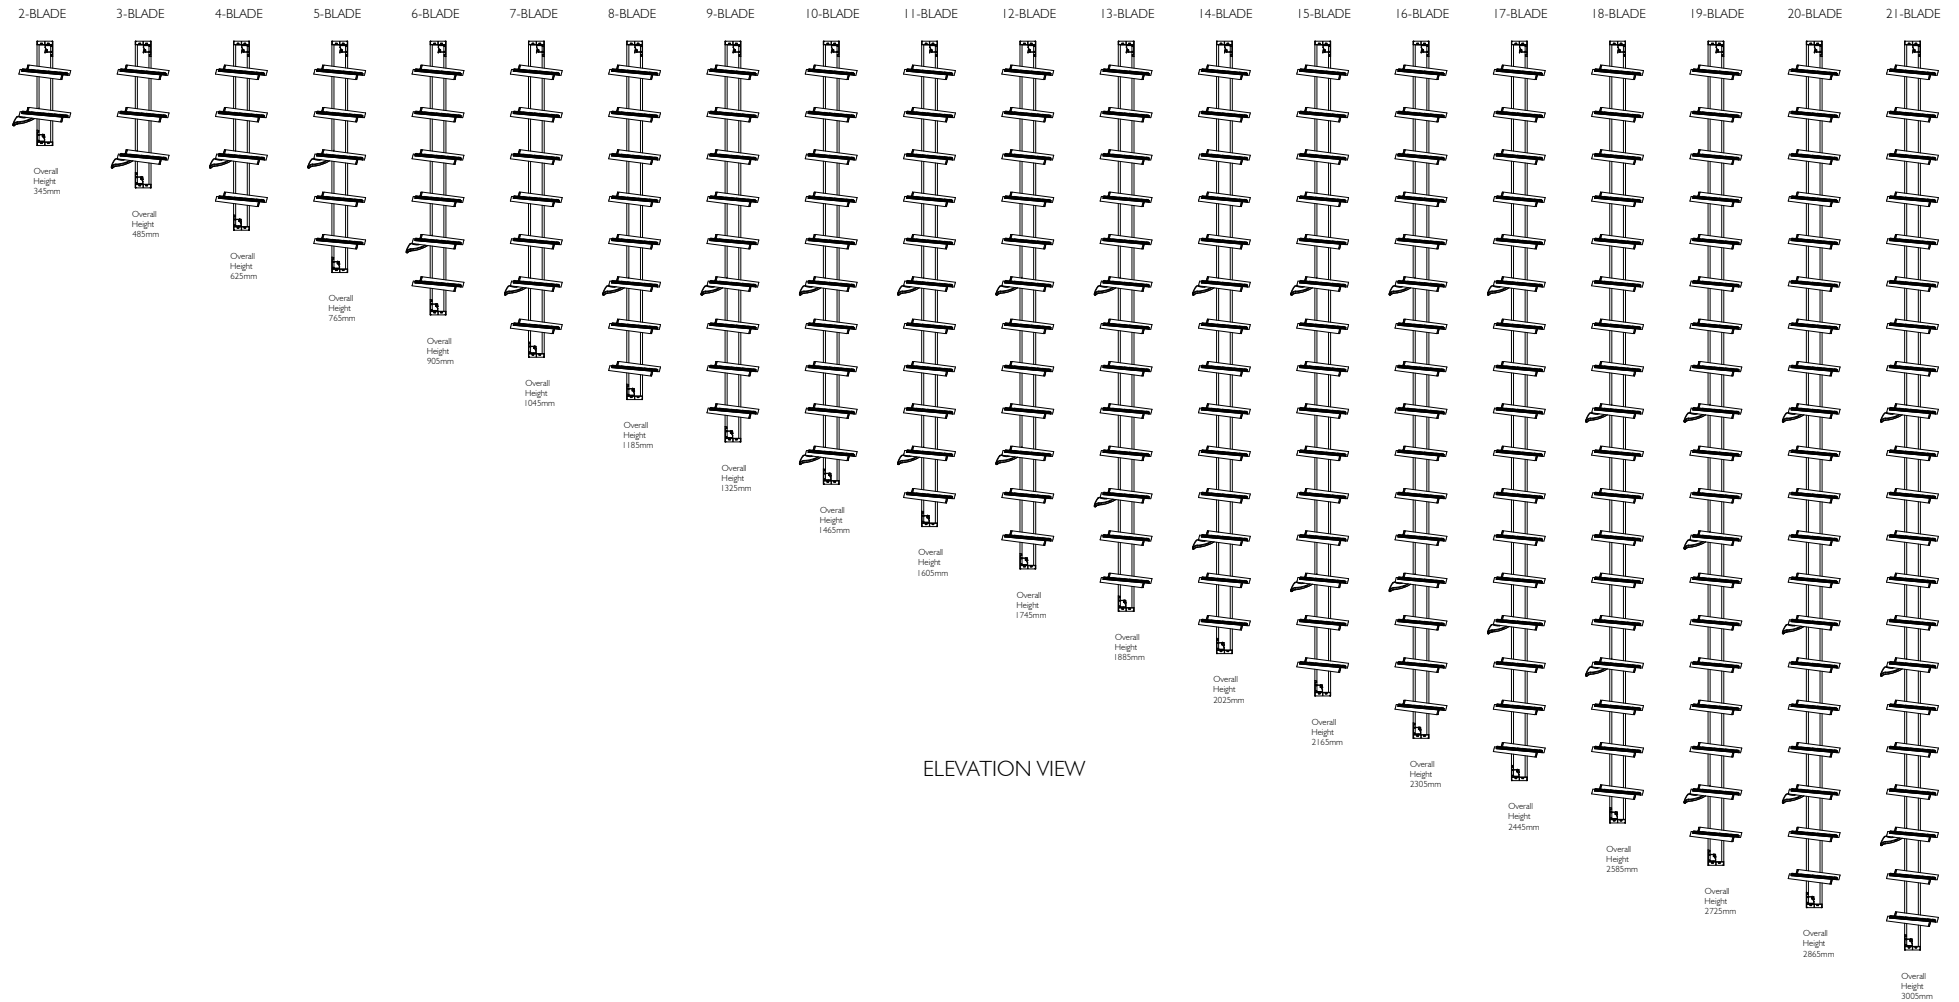



ALTAIR I 52 LOUVRE IN SLIMLINE SURROUND FRAME

Standard Heights

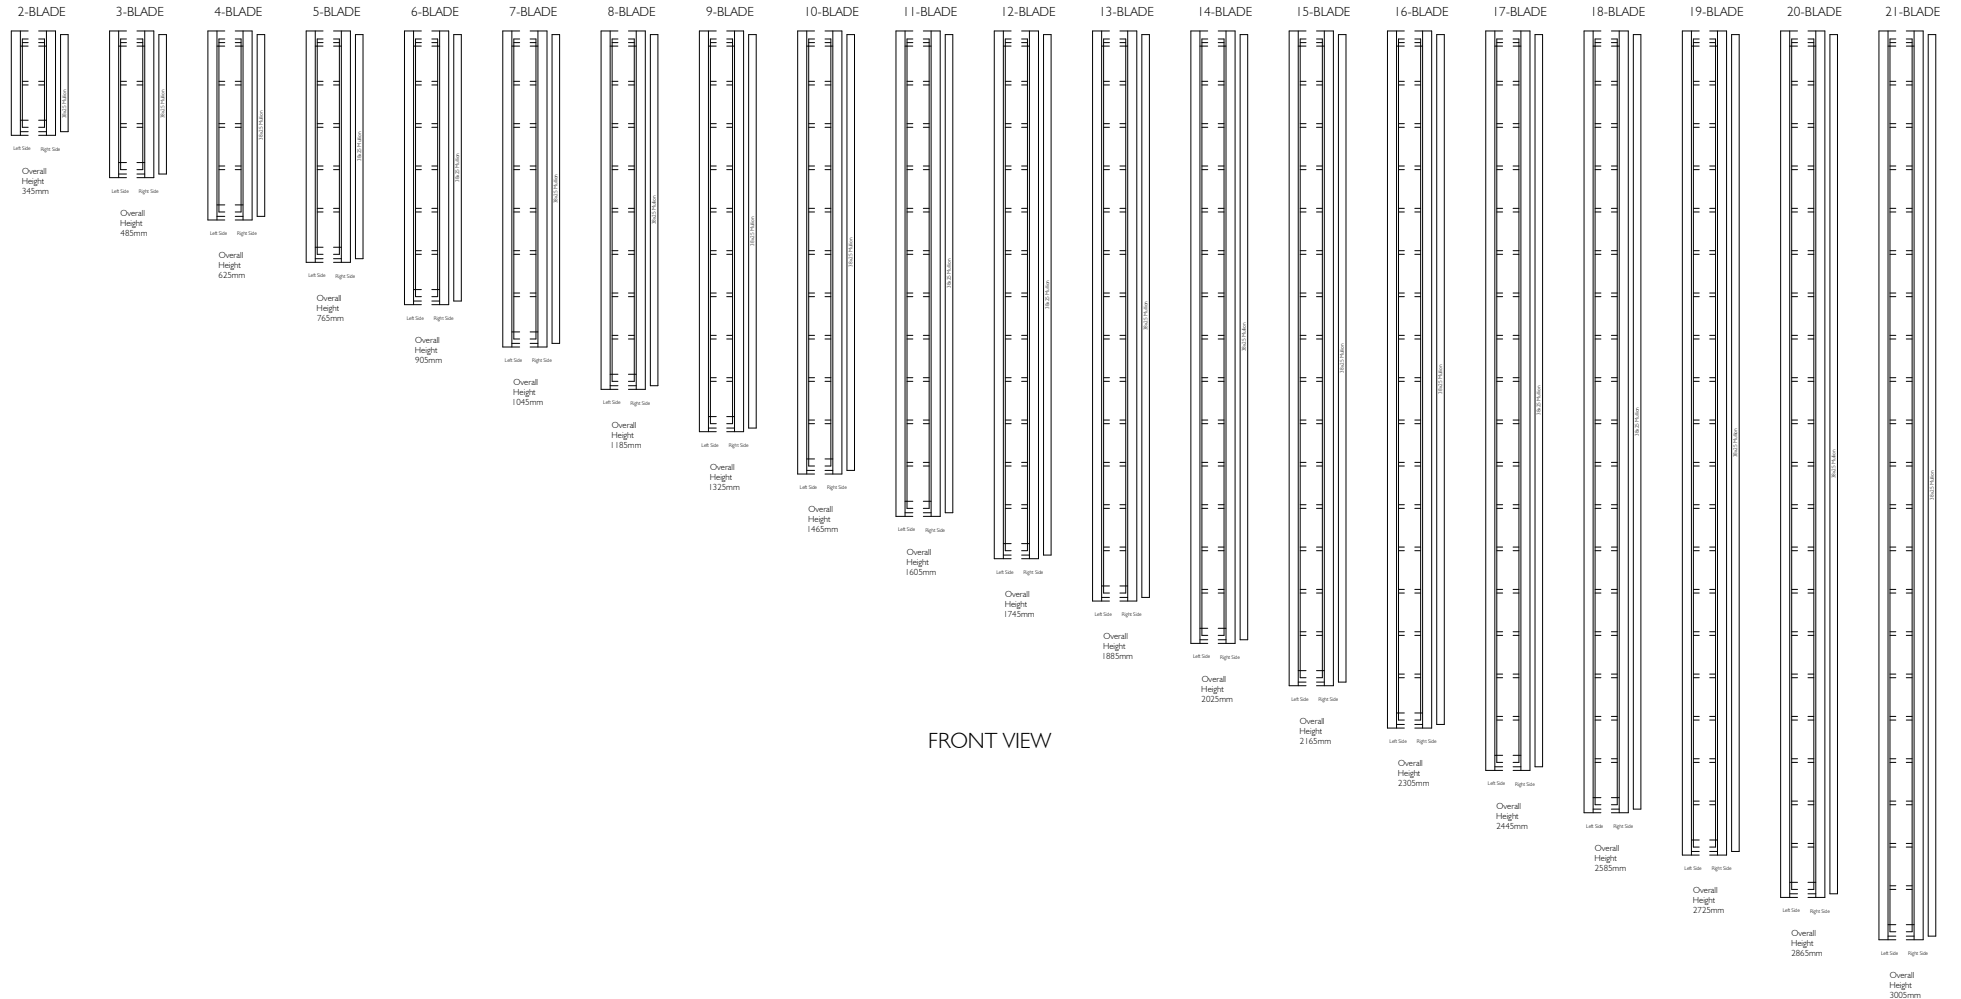


ELEVATION VIEW


Proprietary and confidential The information contained in this drawing is the sole property of Breezway Australia. Any reproduction in part or as a whole, without the written permission of Breezway Australia is prohibited.	Rev	Description	Approved By	Date	Title:			Material:	
	A	Original Issue.	D.F	9/09/21					
					Altair I 52 in Slimline Surround Frame Standard Heights			Finish:	
								SAP Mat No:	
								Dwg No:	
Drawn by: D.F Date: 09/09/2021 Scale: 1:25					Sheet 1 of 4 Revision A			35 Cambridge Street, Coorparoo QLD 4151, ABN 24 081 897 823 	

ALTAIR I 52 LOUVRE IN SLIMLINE SURROUND FRAME

Standard Heights (Viewed From Outside)

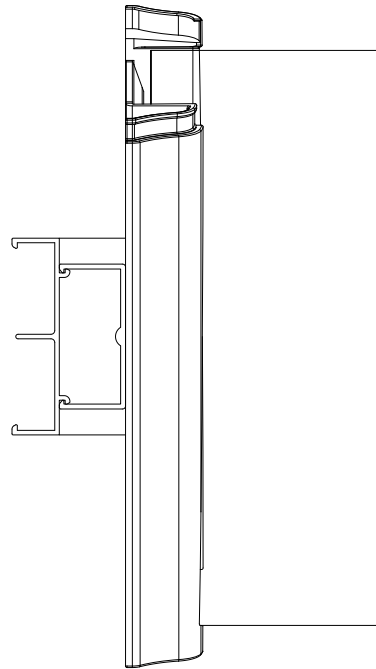


FRONT VIEW

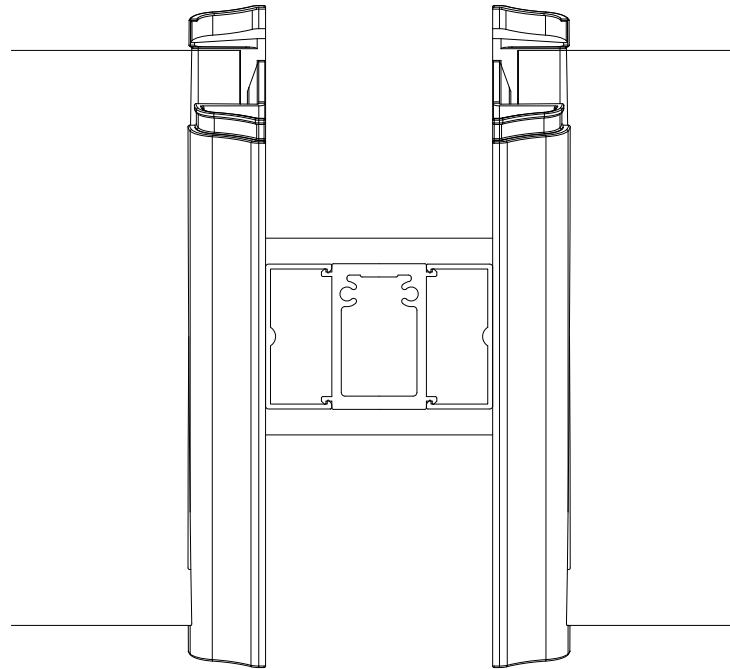
Proprietary and confidential The information contained in this drawing is the sole property of Breezway Australia. Any reproduction in part or as a whole, without the written permission of Breezway Australia is prohibited.	Rev	Description	Approved By	Date	Title:				 A JELD WEN Company 35 Cambridge Street, Coorparoo QLD 4151, ABN 24 081 897 823		Material:	
	A	Original Issue.	D.F	9/09/21							Finish:	
					Altair I 52 in Slimline Surround Frame Standard Heights				SAP Mat No:			
									Dwg No:			
Drawn by: D.F				Date: 09/09/2021	Scale: 1:25	Sheet 2 of 4	Revision A					



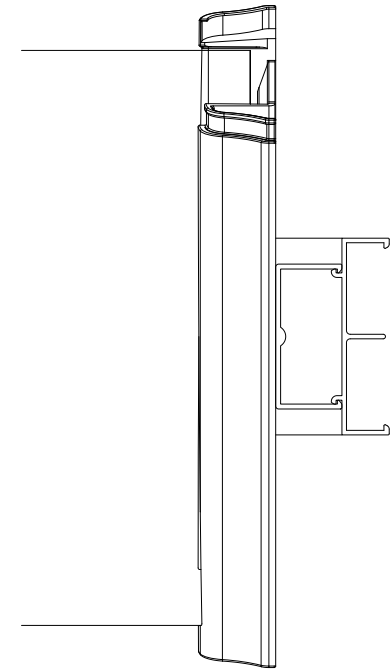
Altair I 52 Louvre

Altair Slimline Surround Frame
With Slimline Jambs

Internal

Altair Slimline Surround Frame
With 38x25 Mullion

Altair I 52 Louvre

Altair Slimline Surround Frame
With Slimline Jambs

External

PLAN VIEW

Proprietary and confidential

The information contained in this drawing is the sole property of Breezway Australia. Any reproduction in part or as a whole, without the written permission of Breezway Australia is prohibited.

Rev	Description	Approved By	Date
A	Original Issue.	D.F	9/09/21

Title:

Altair I 52 in Slimline Surround Frame
Standard Heights

Drawn by: D.F

Date: 09/09/2021

Scale: 1:2

Sheet 3 of 4

Revision A

breezway
A JELD-WEN Company

35 Cambridge Street, Coorparoo QLD 4151, ABN 24 081 897 823

Material:


Finish:

SAP Mat No:

Dwg No:

Specification

The louvre window shall be Altair I 52mm Louvres in Slimline Surround Frame Window System by Breezway – as certified by the Australian Window Association.
Fabricated to perform in (Insert applicable N or C rating) Zone to comply with AS2047.

Proprietary and confidential The information contained in this drawing is the sole property of Breezway Australia. Any reproduction in part or as a whole, without the written permission of Breezway Australia is prohibited.	Rev	Description	Approved By	Date	Title:		 A JELD WEN Company		Material:
	A	Original Issue.	D.F	9/09/21					Finish:
					Altair I 52 in Slimline Surround Frame Standard Heights		35 Cambridge Street, Coopers QLD 4151, ABN 24 081 897 823		SAP Mat No:
			Drawn by:	D.F	Date:	09/09/2021	Scale:	Sheet 4 of 4	Revision A
									Dwg No: