

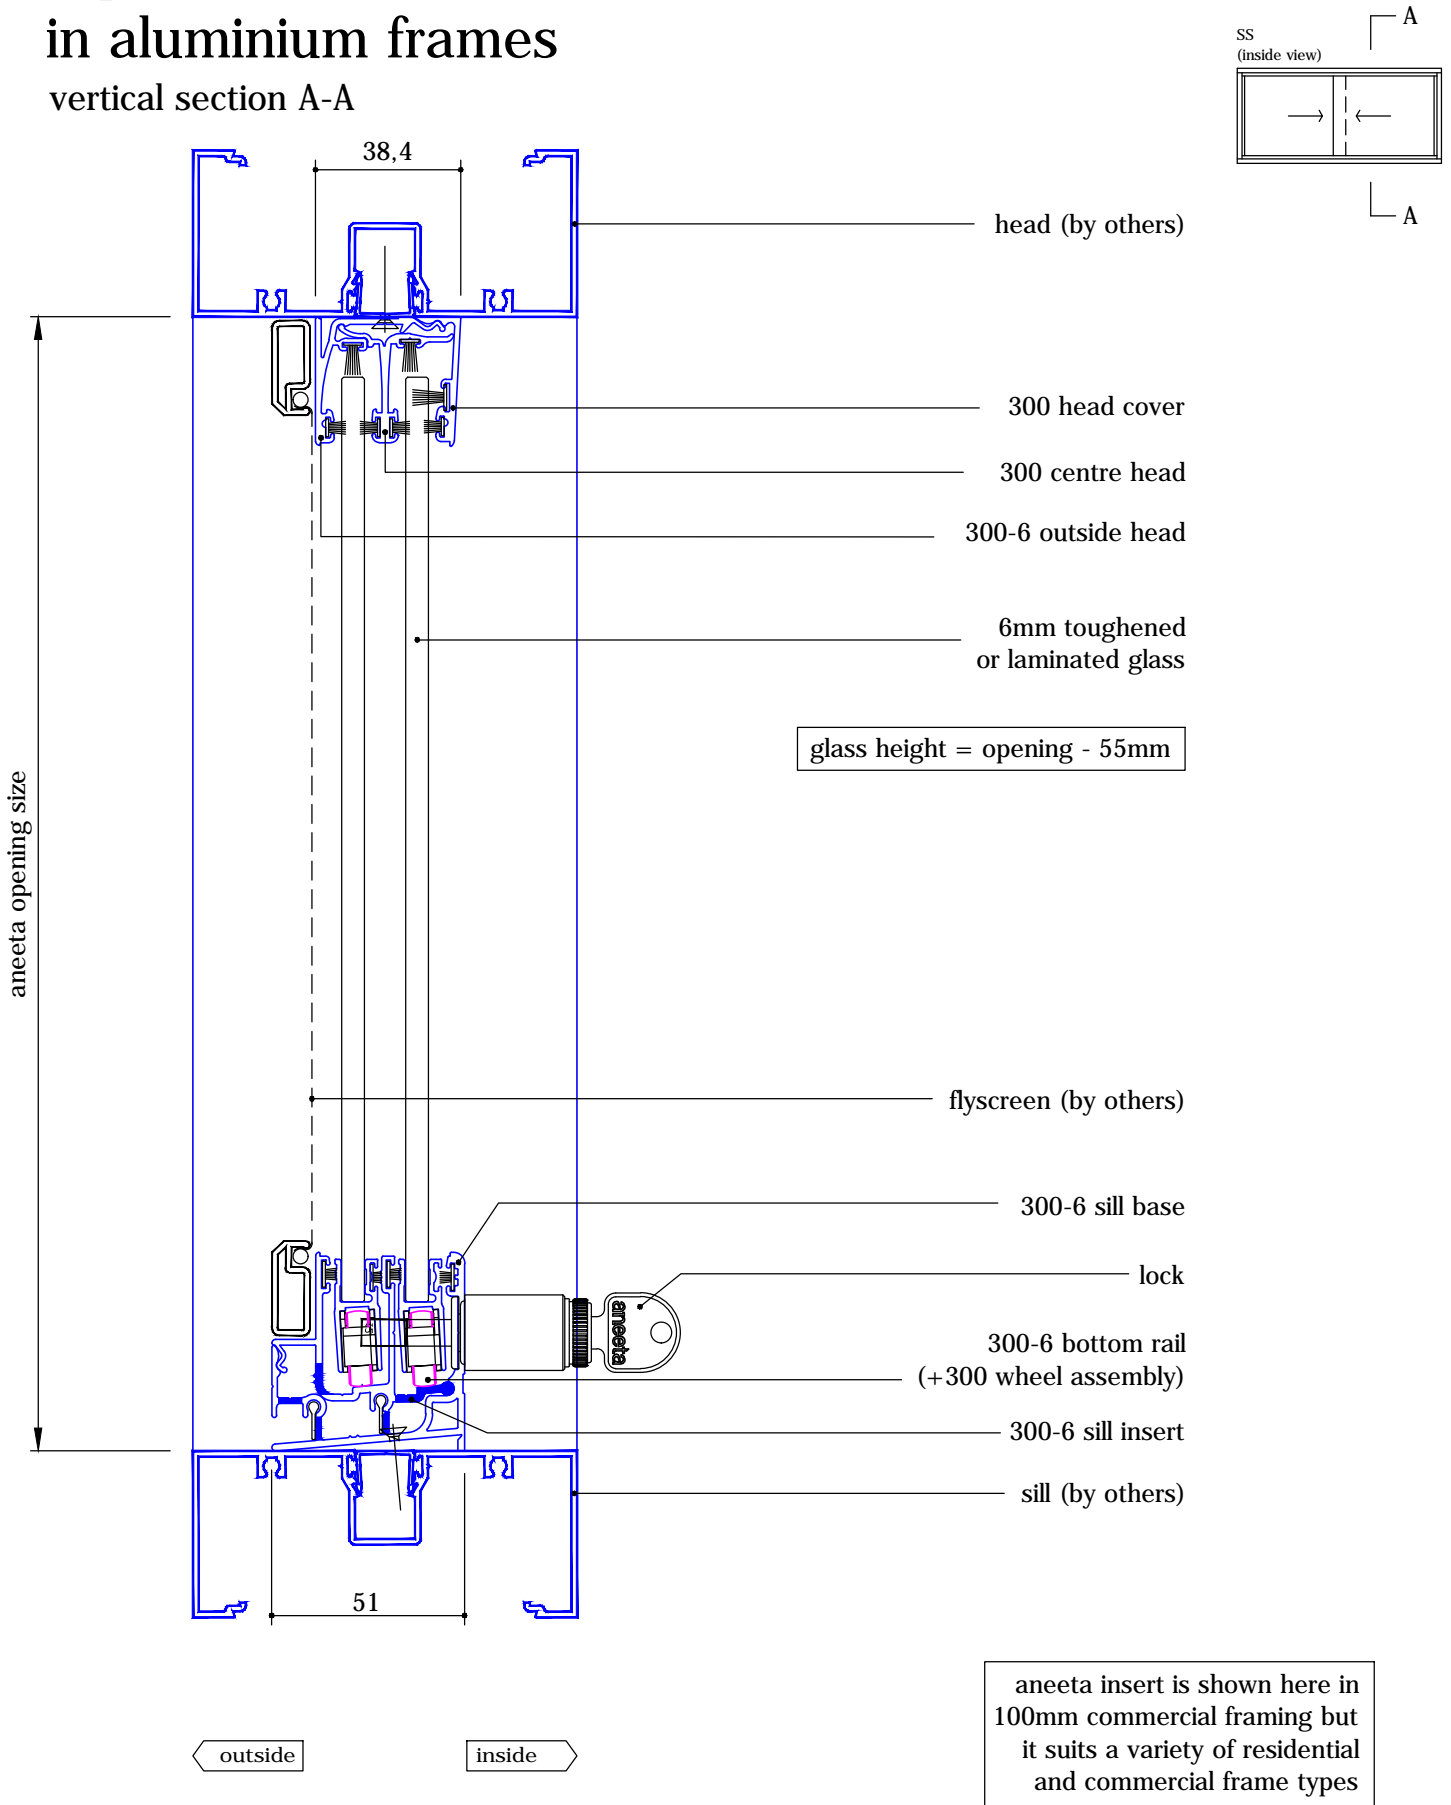


2 pane 6mm horizontal slider 300 series in aluminium frames

vertical section A-A

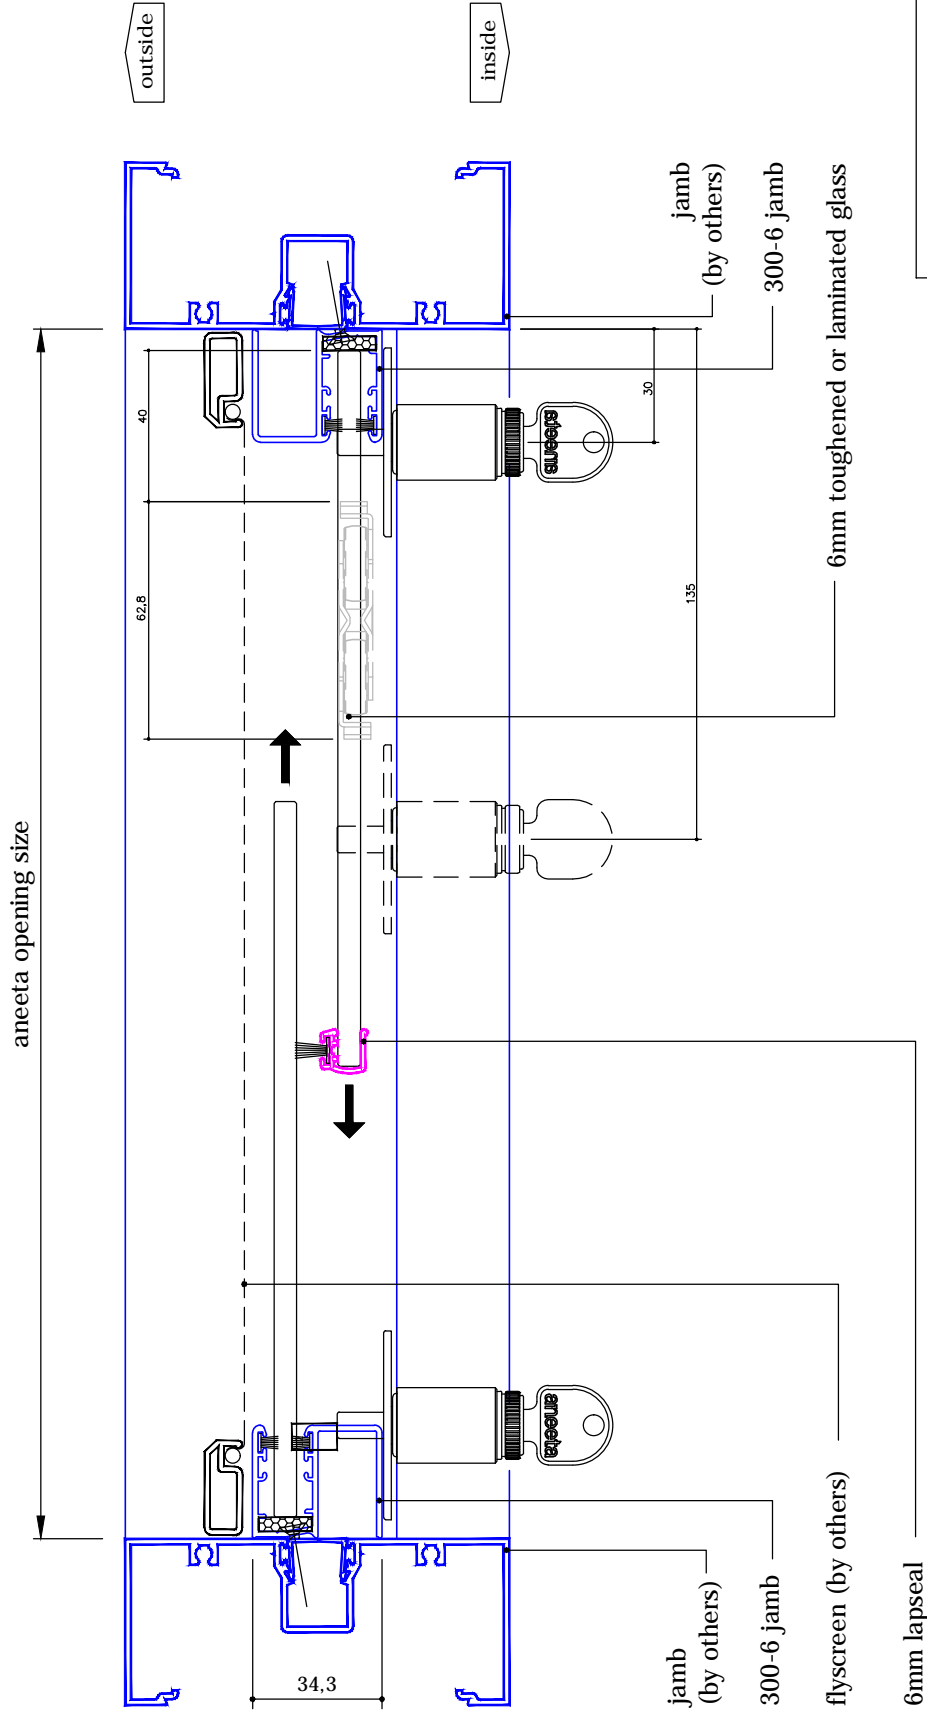

2 pane 6mm horizontal slider 300 series in aluminium frames horizontal section B-B

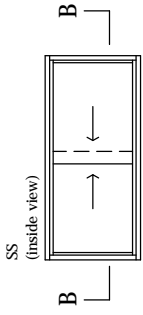

aneeta insert is shown here in 100mm commercial framing but it suits a variety of residential and commercial frame types

$$\text{glass width} = (\text{opening} + 59\text{mm}) / 2$$