
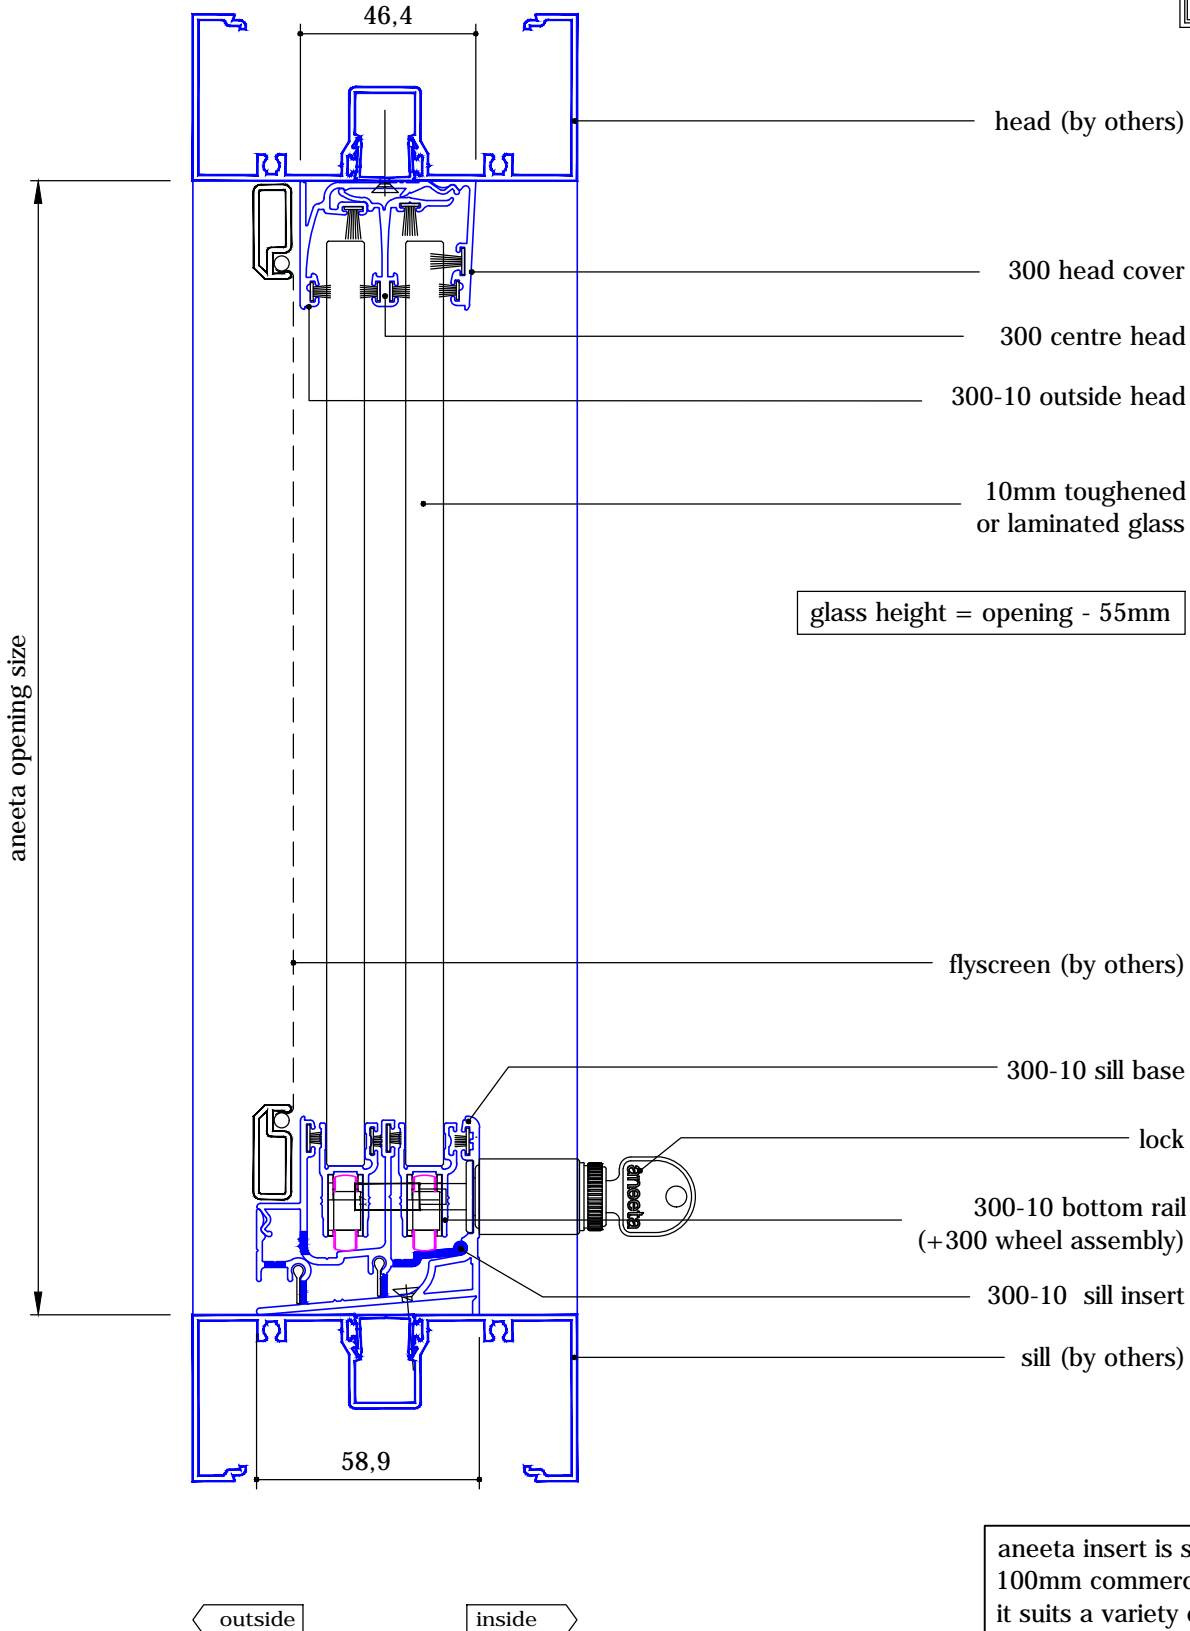



3 pane 6mm horizontal slider 300 series in aluminium frames, 2 panes fixed

vertical section A-A

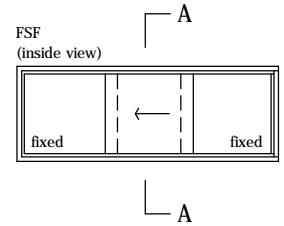



aneeta insert is shown here in 100mm commercial framing but it suits a variety of residential and commercial frame types

3 pane 10mm horizontal slider 300 series in aluminium frames, 2 panes fixed horizontal section B-B

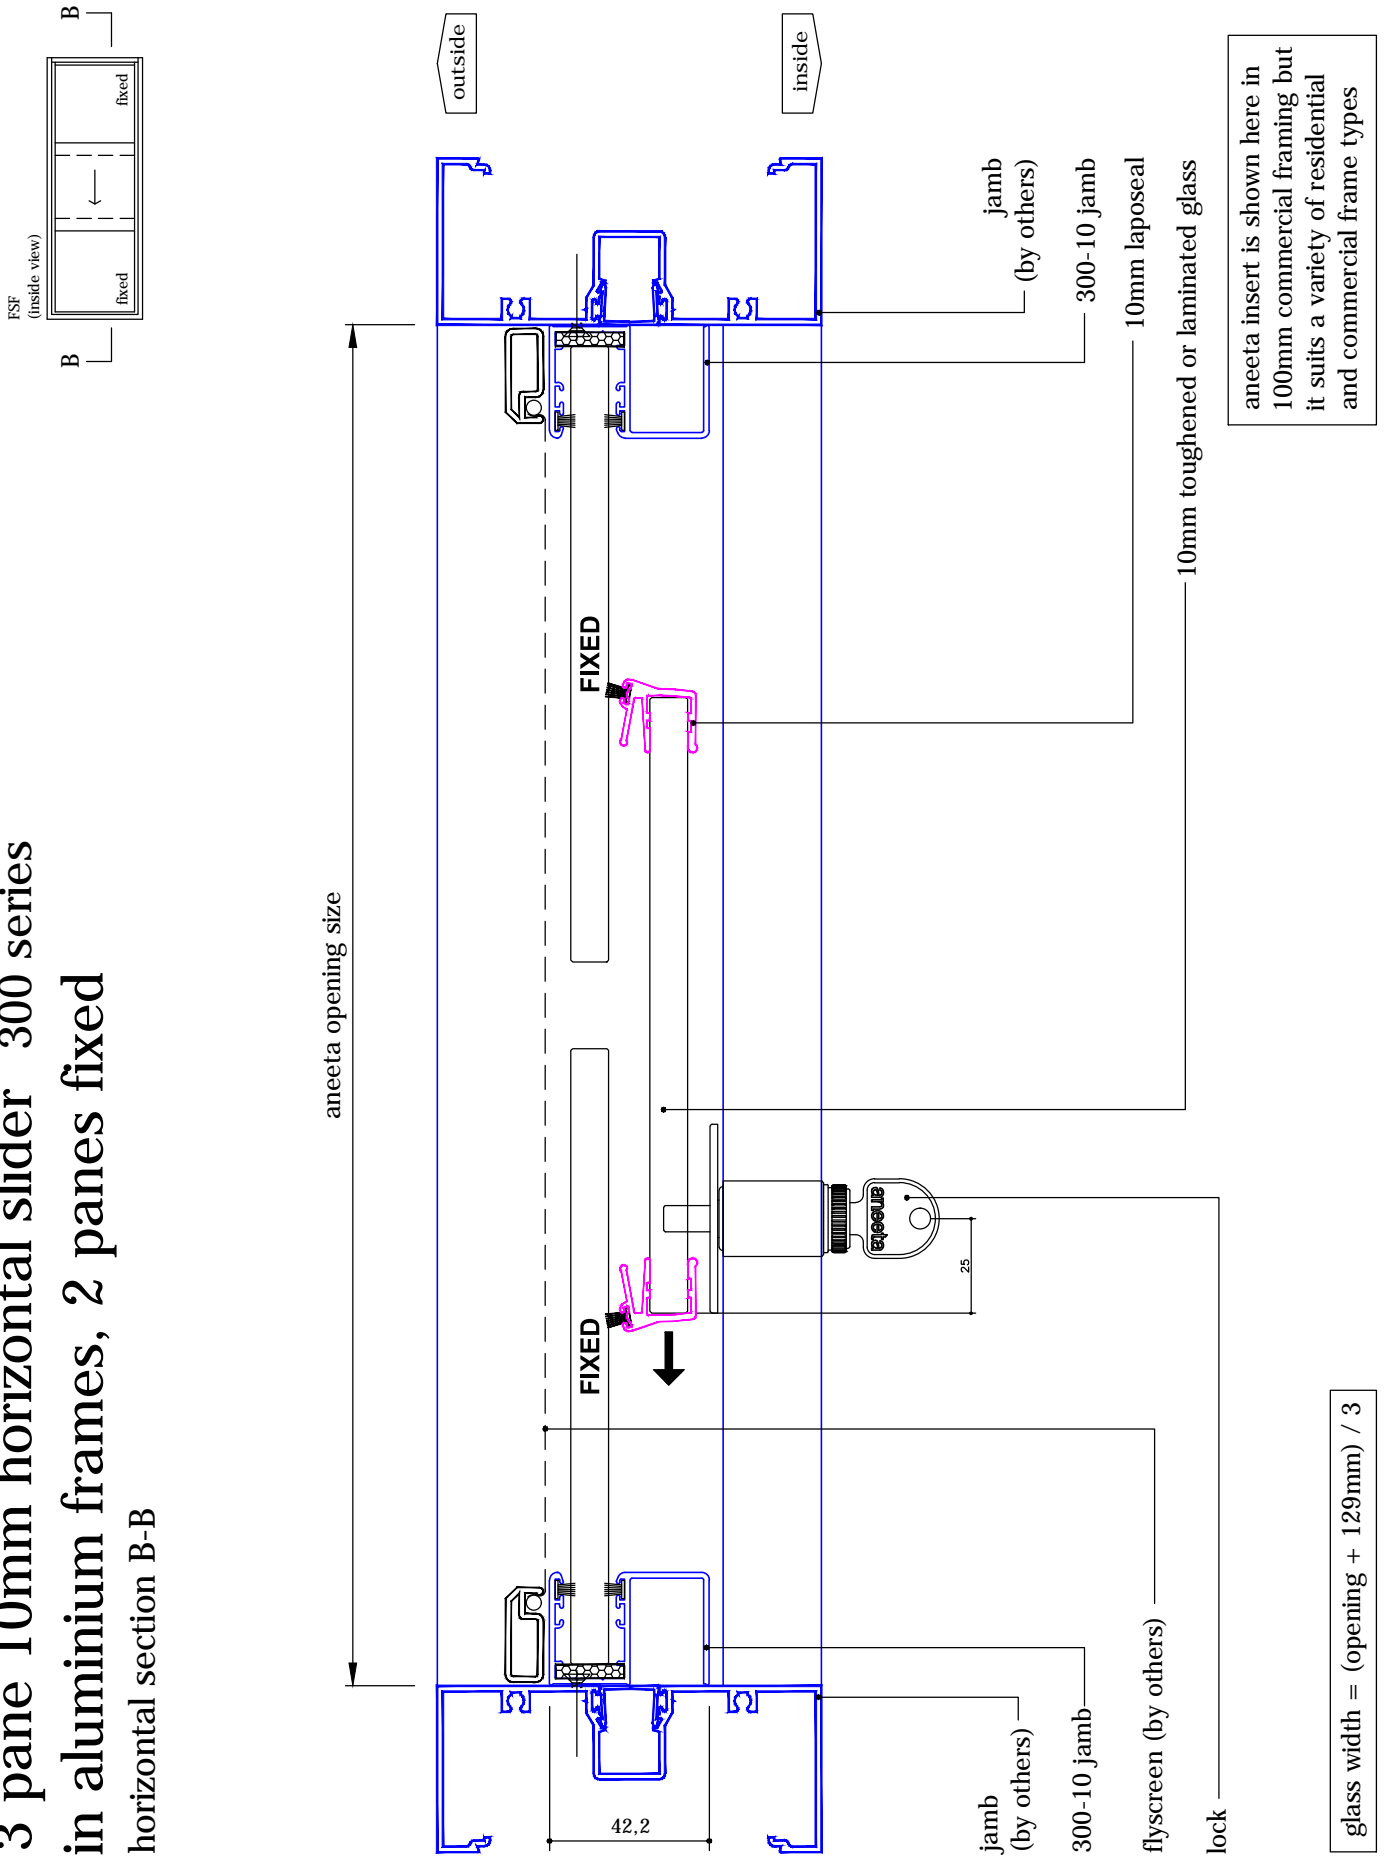



3 pane 10mm horizontal slider 300 series in aluminium frames, 1 pane fixed

vertical section A-A

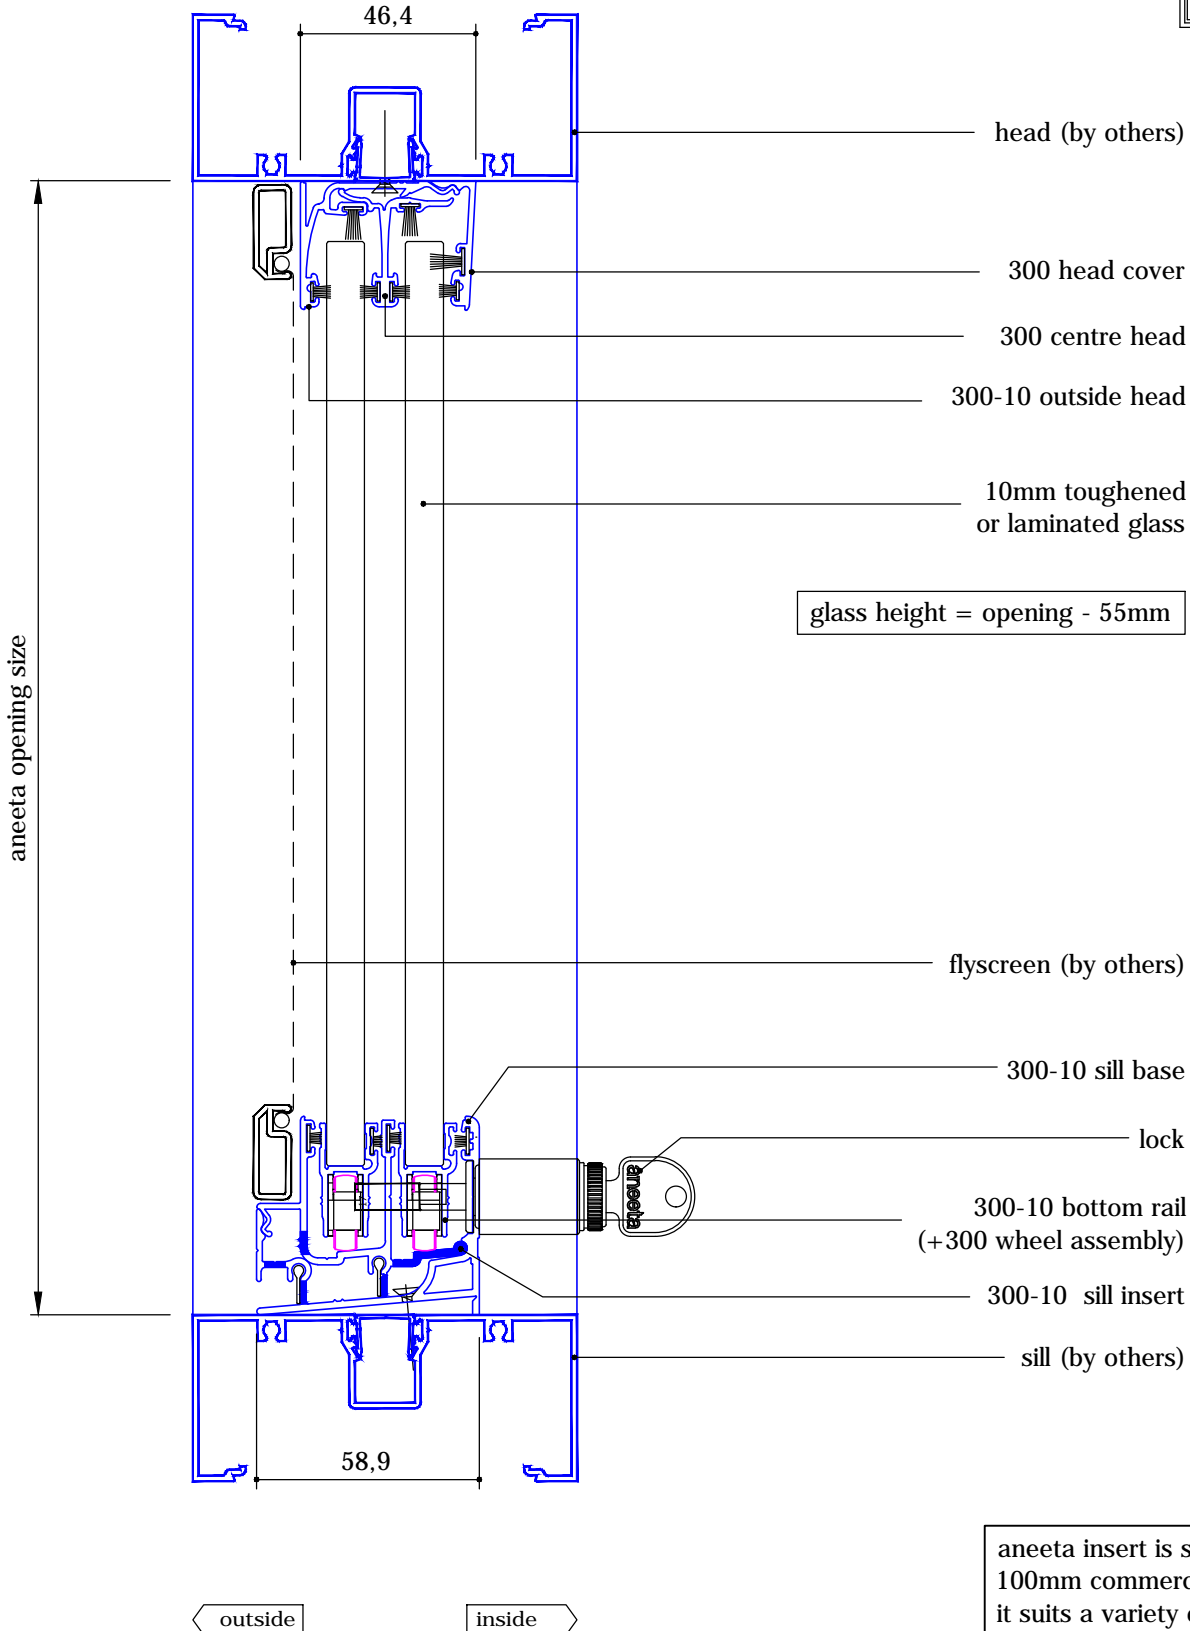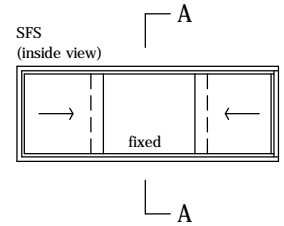

aneeta insert is shown here in 100mm commercial framing but it suits a variety of residential and commercial frame types

3 pane 10mm horizontal slider 300 series in aluminium frames, 1 pane fixed horizontal section B-B

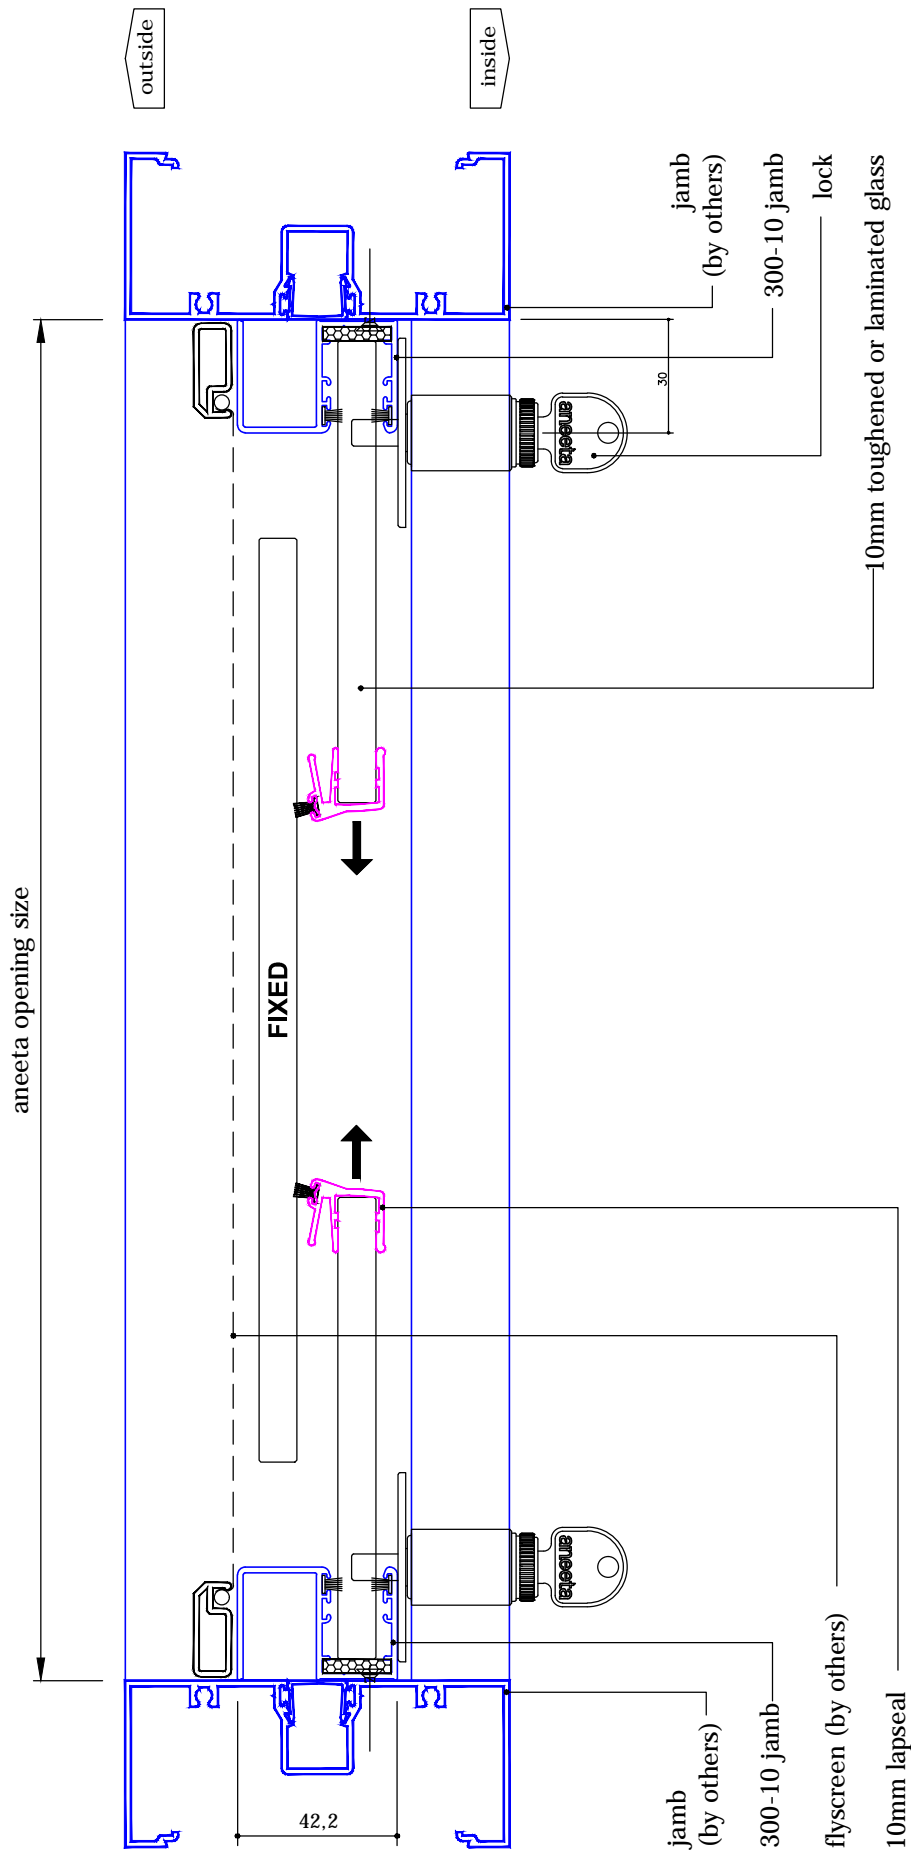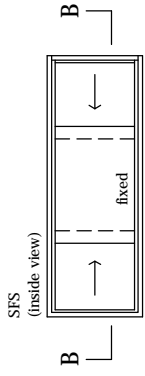

aneeta insert is shown here in 100mm commercial framing but it suits a variety of residential and commercial frame types

glass widths
 1 x fixed pane = (opening + 129mm) / 2
 2 x sliding panes = (opening + 129mm) / 4