
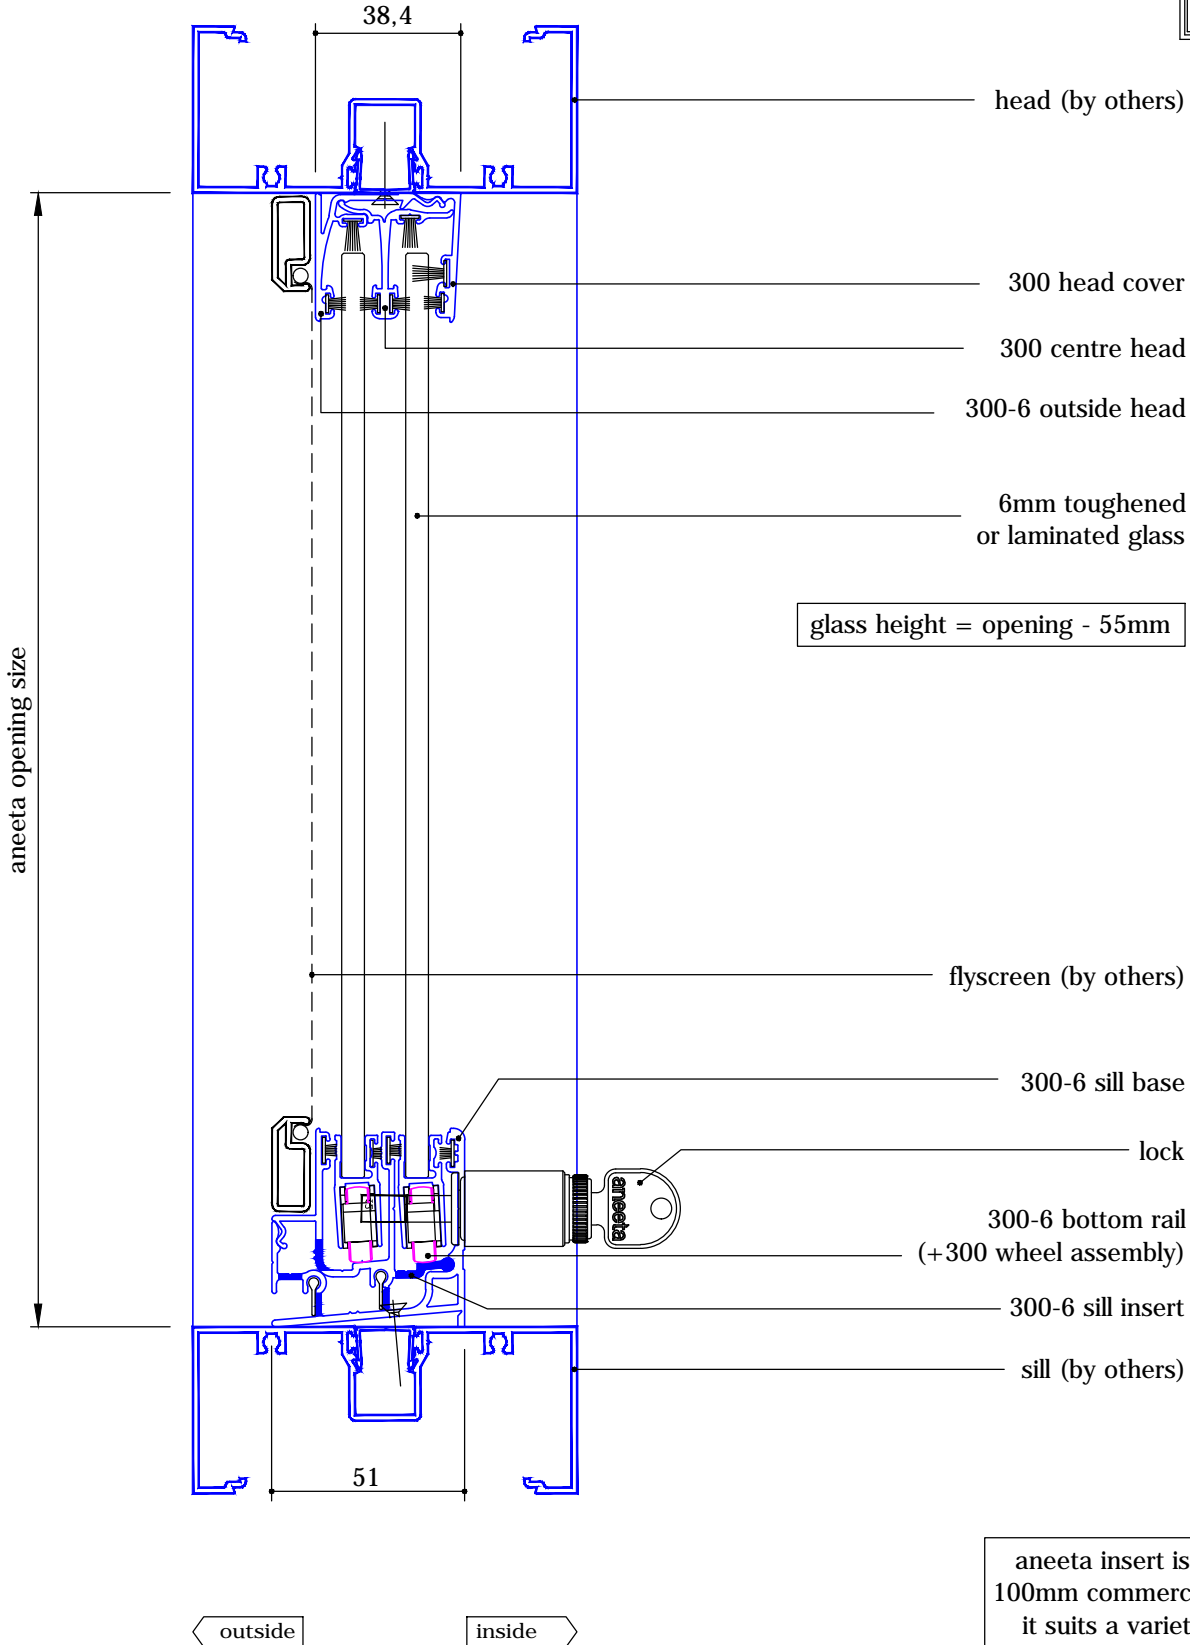


3 pane 6mm horizontal slider 300 series in aluminium frames, 2 panes fixed


vertical section A-A

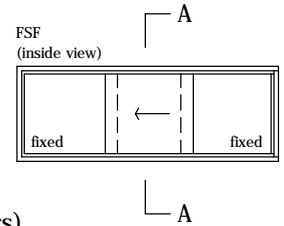

glass height = opening - 55mm

aneeta insert is shown here in 100mm commercial framing but it suits a variety of residential and commercial frame types



3 pane 6mm horizontal slider 300 series in aluminium frames, 2 panes fixed horizontal section B-B

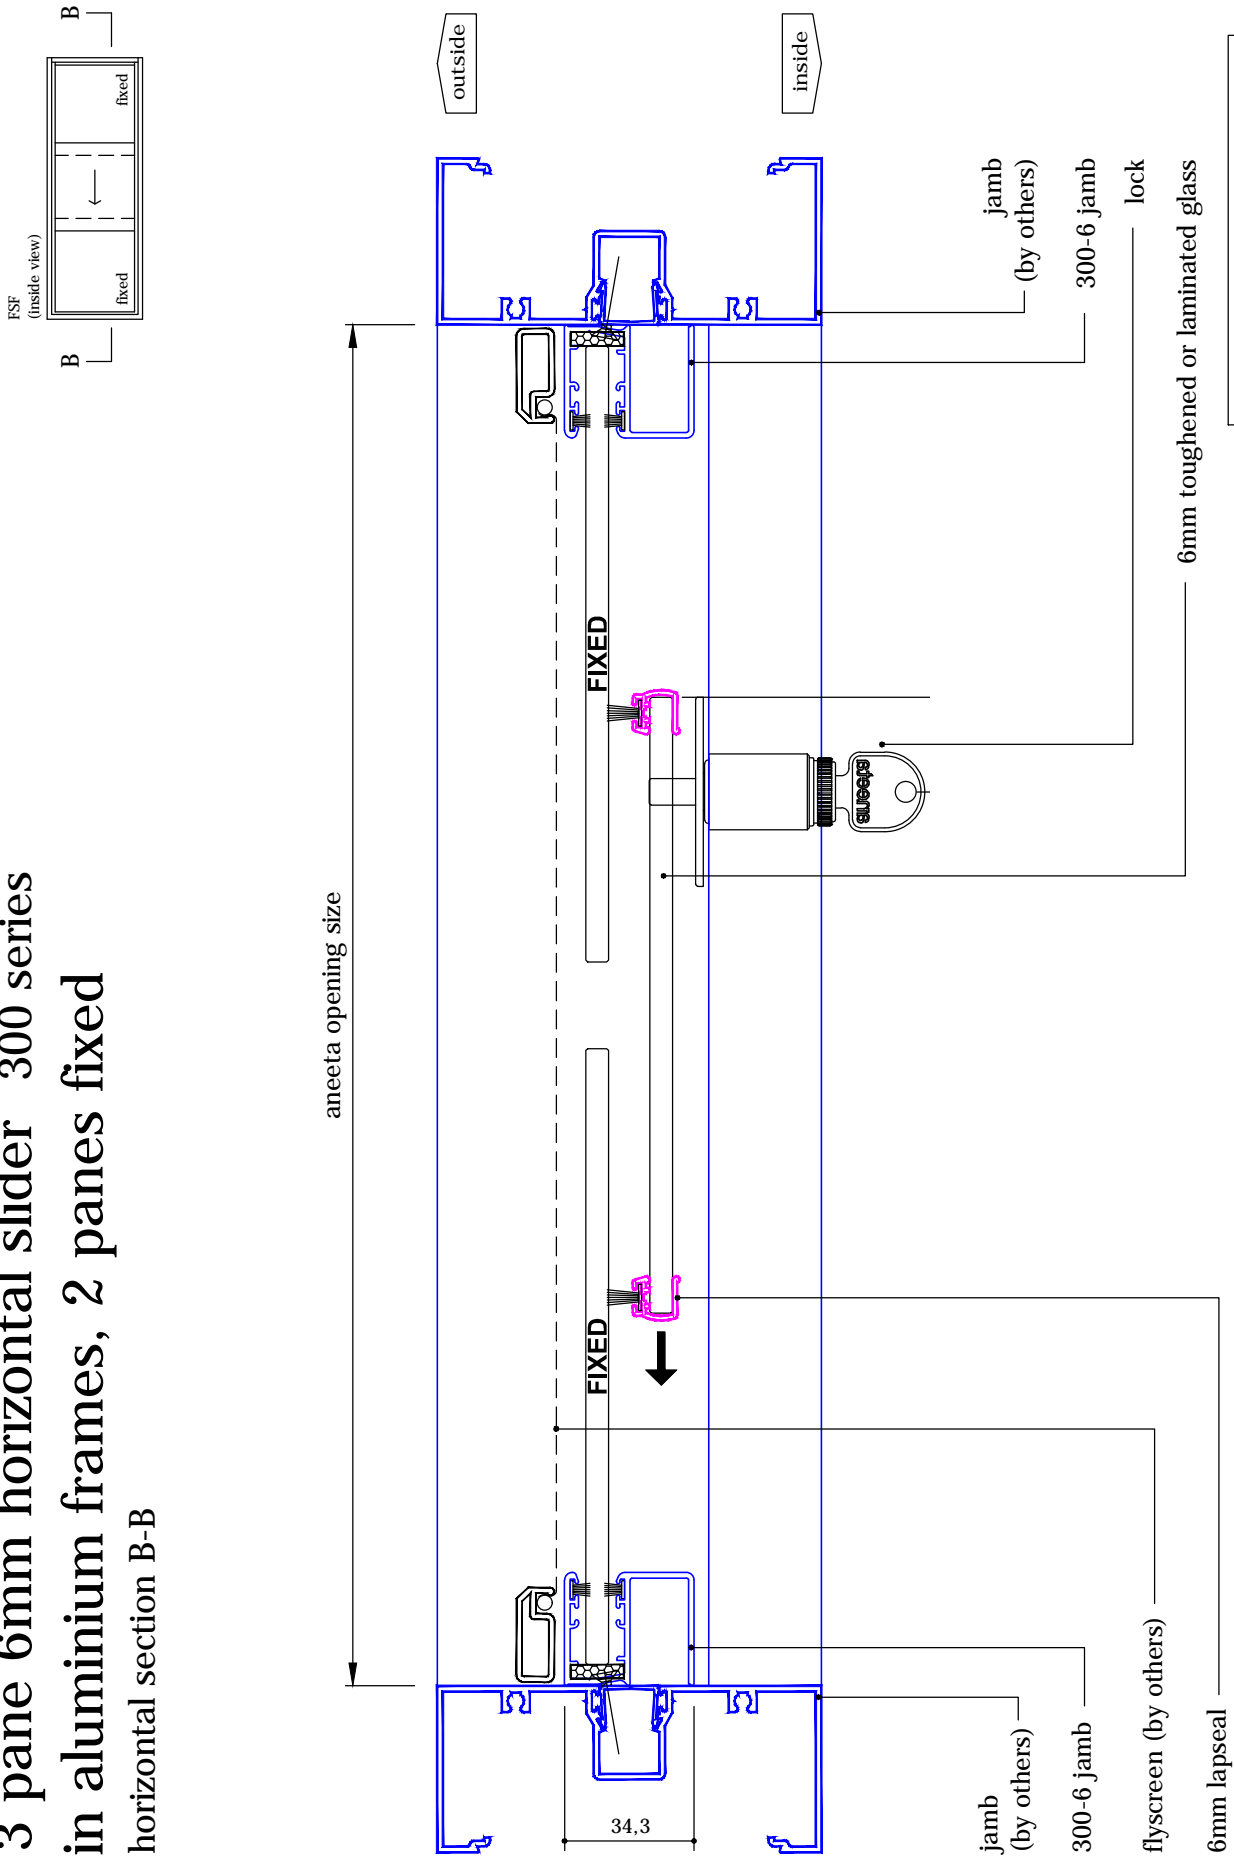

$$\text{glass width} = (\text{opening} + 129\text{mm}) / 3$$


3 pane 6mm horizontal slider 300 series in aluminium frames, 1 pane fixed

vertical section A-A

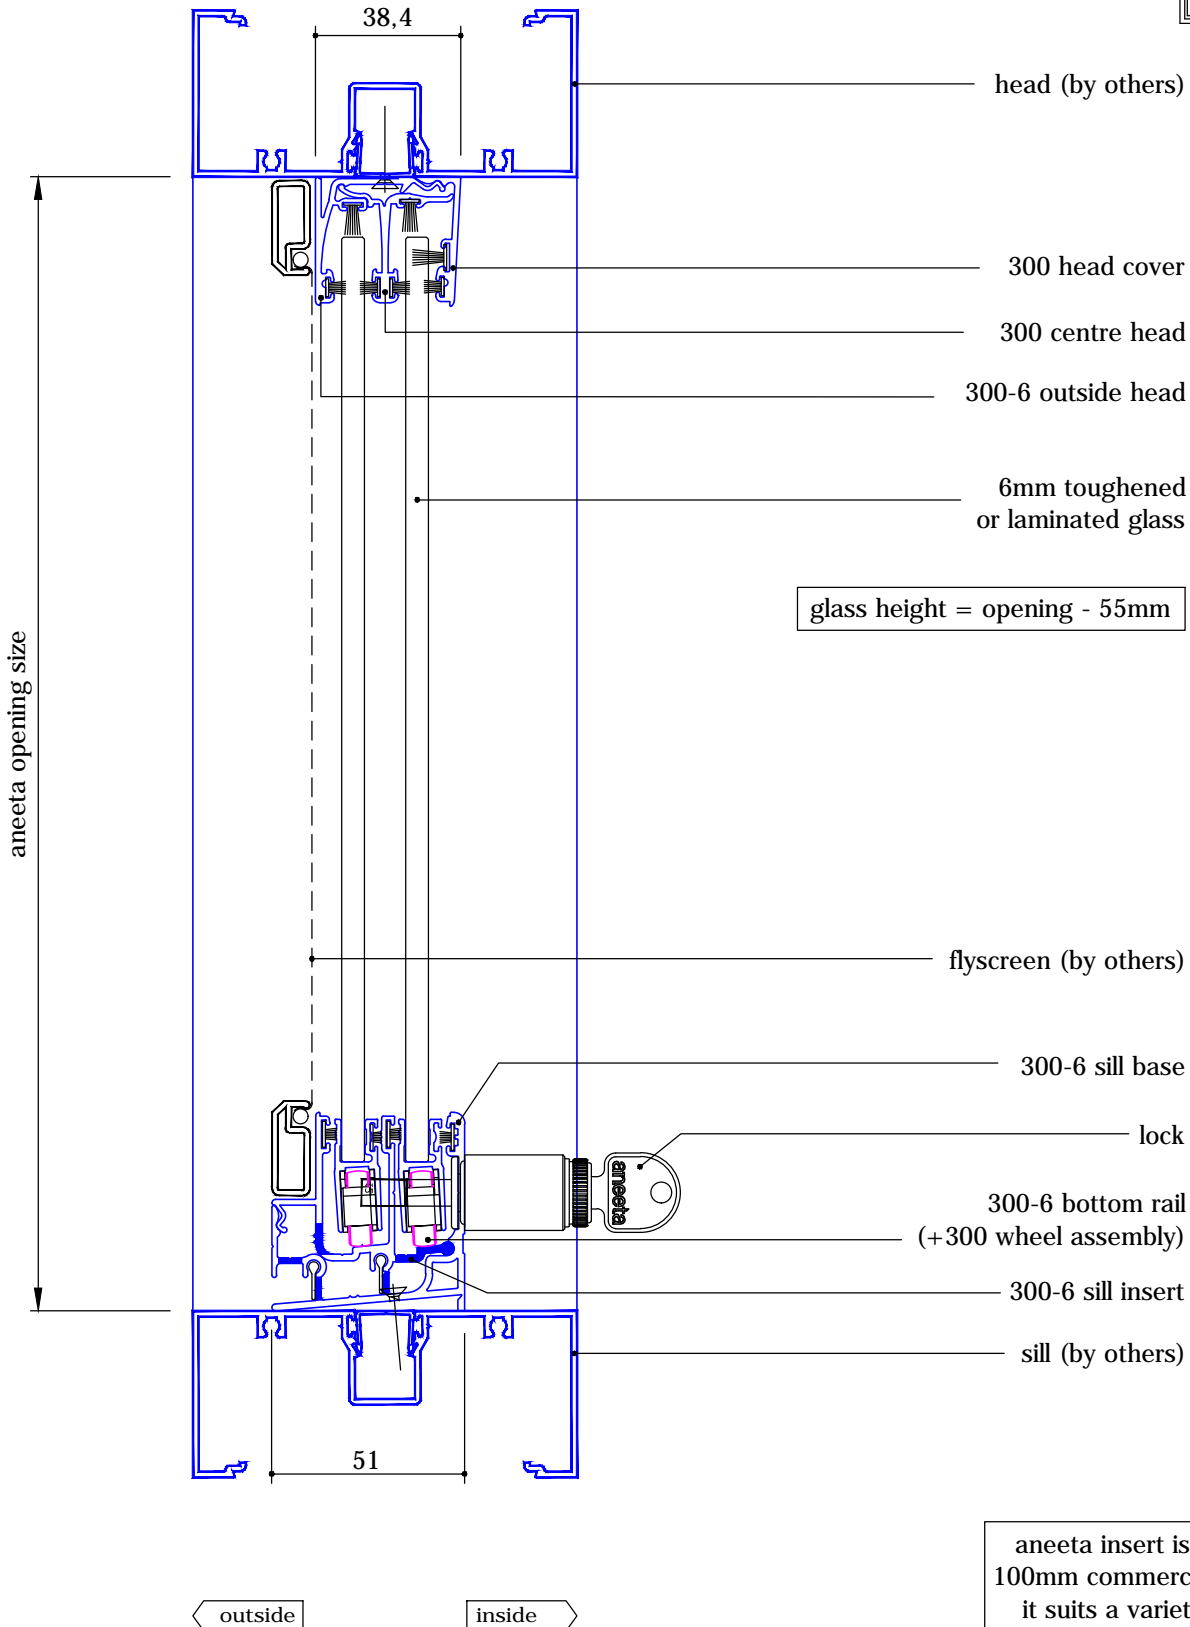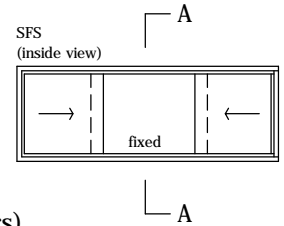

aneeta insert is shown here in 100mm commercial framing but it suits a variety of residential and commercial frame types

3 pane 6mm horizontal slider 300 series in aluminium frames, 1 pane fixed horizontal section B-B

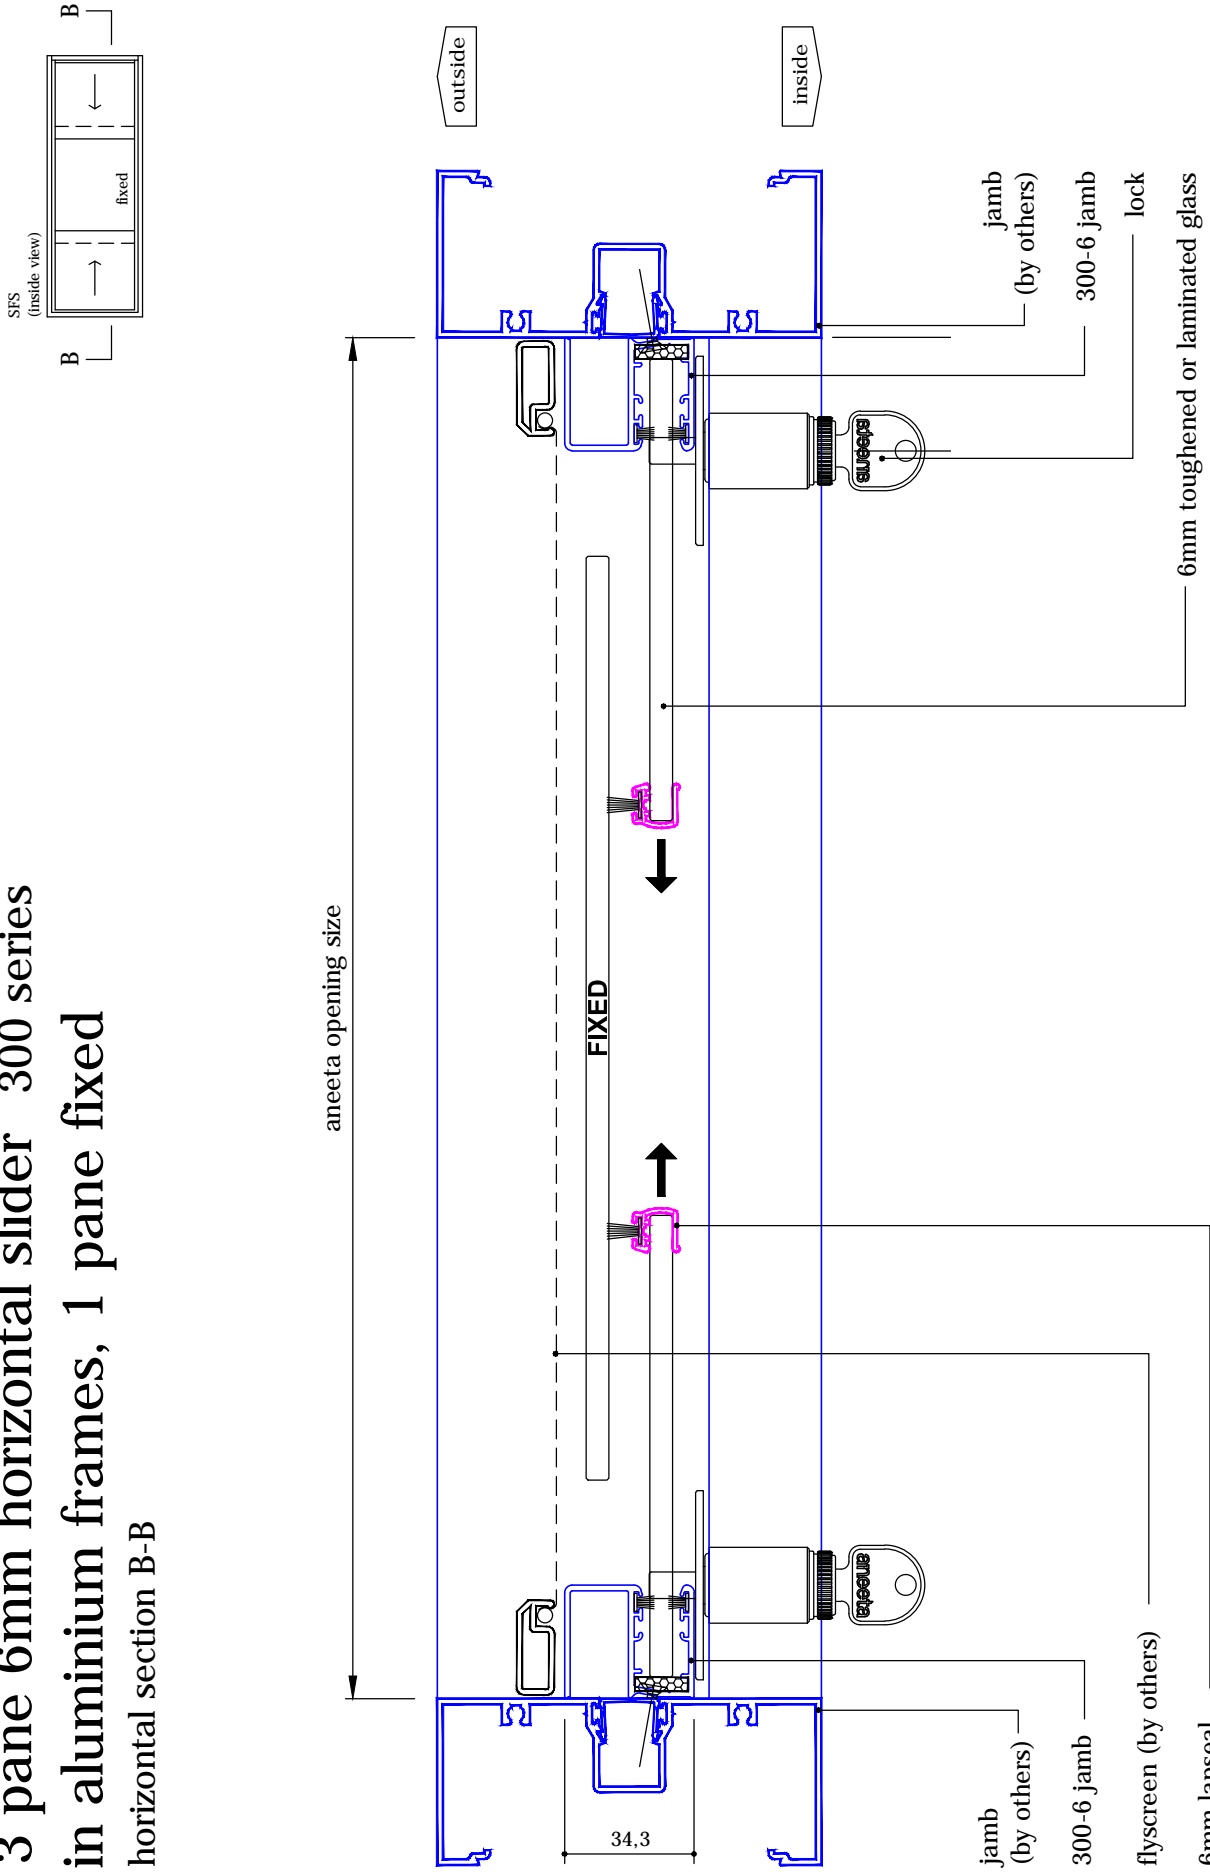

aneeta insert is shown here in 100mm commercial framing but it suits a variety of residential and commercial frame types

glass widths
 1 x fixed pane = (opening + 129mm) / 2
 2 x sliding panes = (opening + 129mm) / 4