
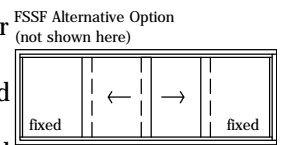
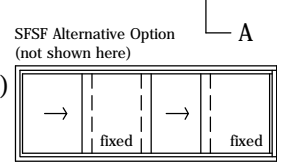
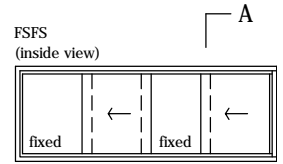


4 pane 10mm horizontal slider 300 series in aluminium frames, 2 panes fixed vertical section A-A

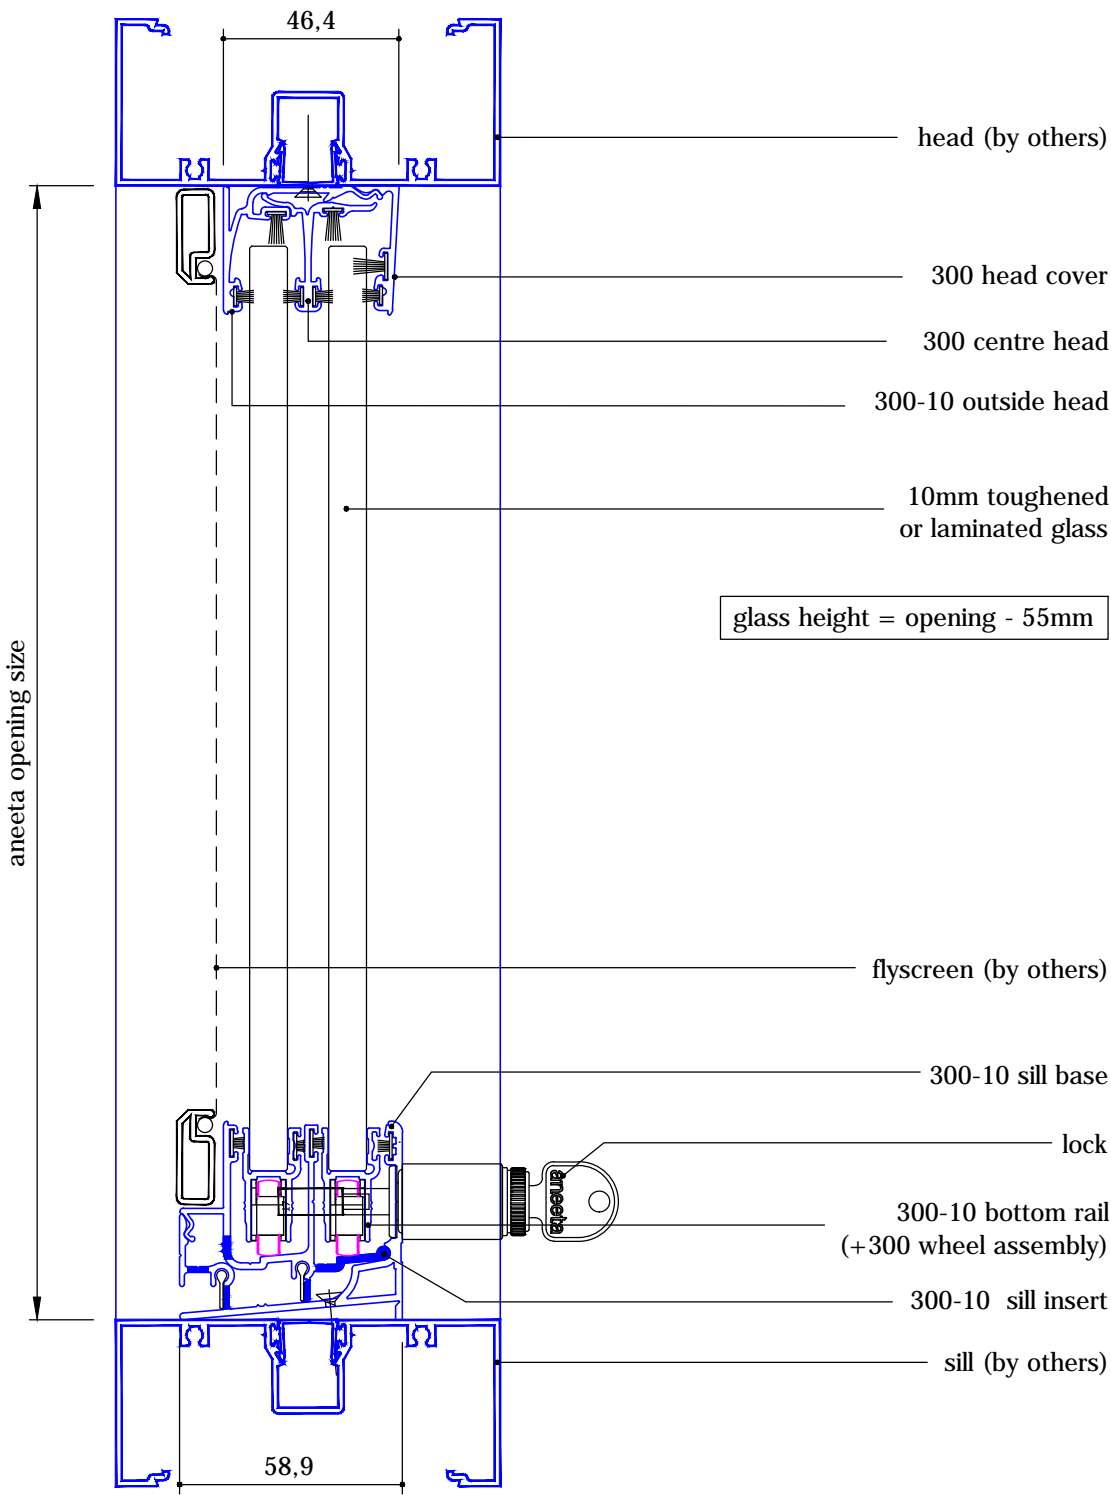


glass height = opening - 55mm

aneeta insert is shown here in 100mm commercial framing but it suits a variety of residential and commercial frame types

outside inside



4 pane 10mm horizontal slider 300 series in aluminium frames, 2 panes fixed horizontal section B-B

drawing: HS300 4P10 FSFS A h
 revision: 2
 date: Jun 2013

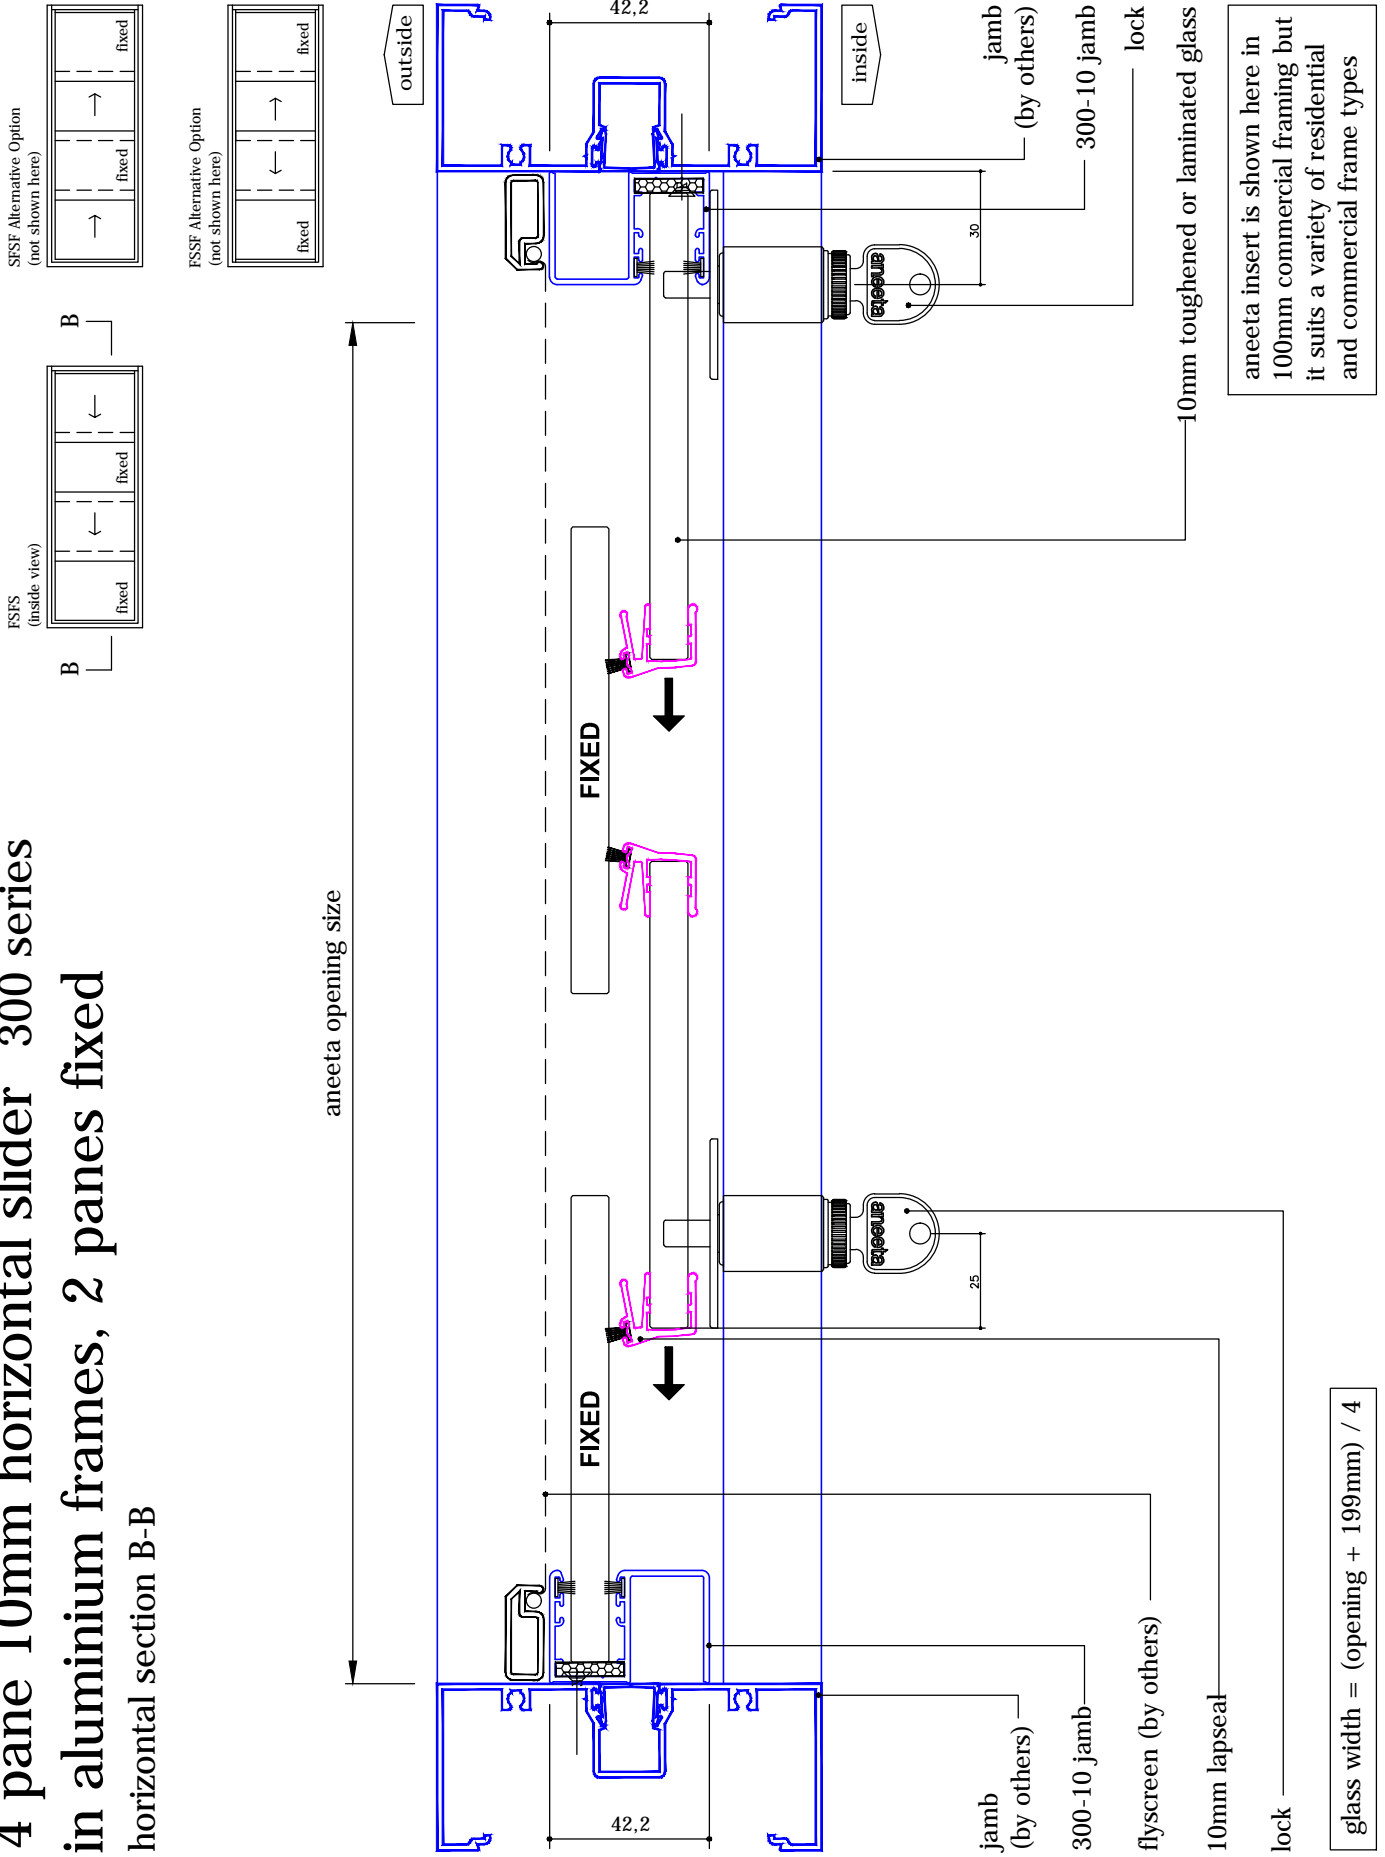

4 pane 10mm horizontal slider 300 series in aluminium frames, 2 panes fixed

vertical section A-A **INTERNAL USE ONLY**

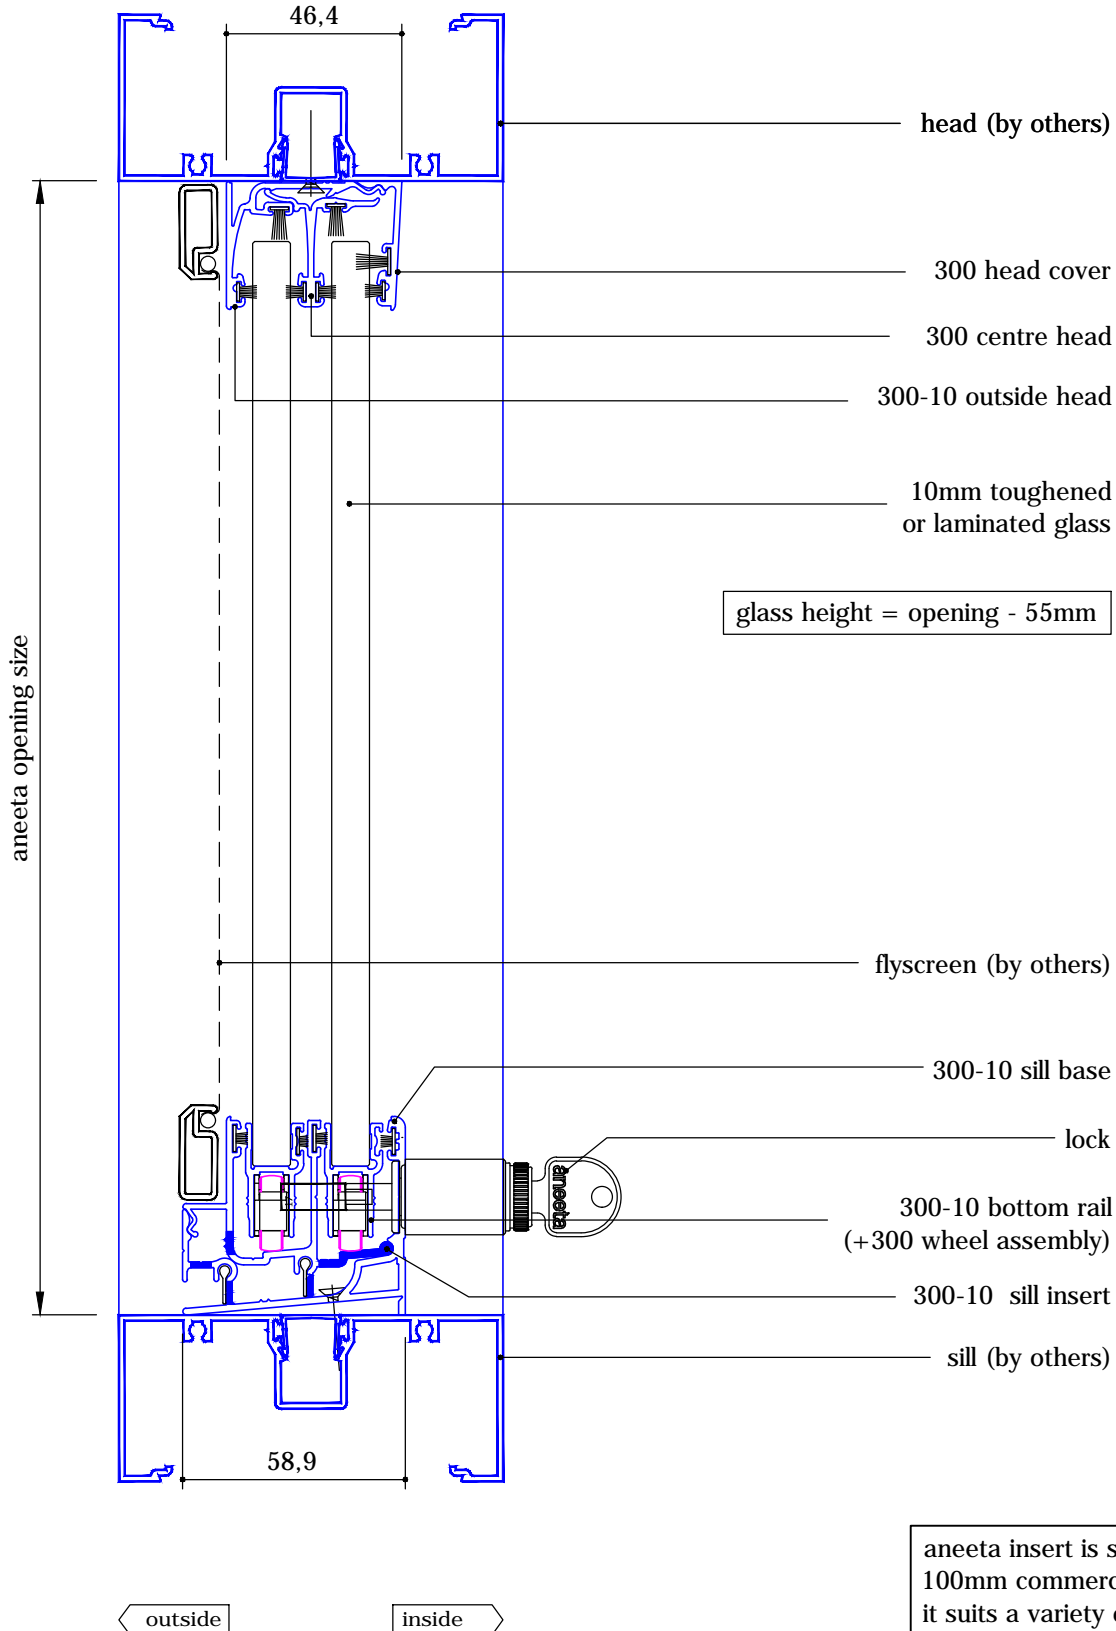
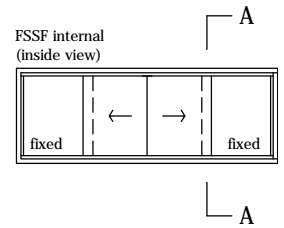


aneeta insert is shown here in 100mm commercial framing but it suits a variety of residential and commercial frame types

4 pane 10mm horizontal slider 300 series in aluminium frames, 2 panes fixed

horizontal section B-B

INTERNAL USE ONLY

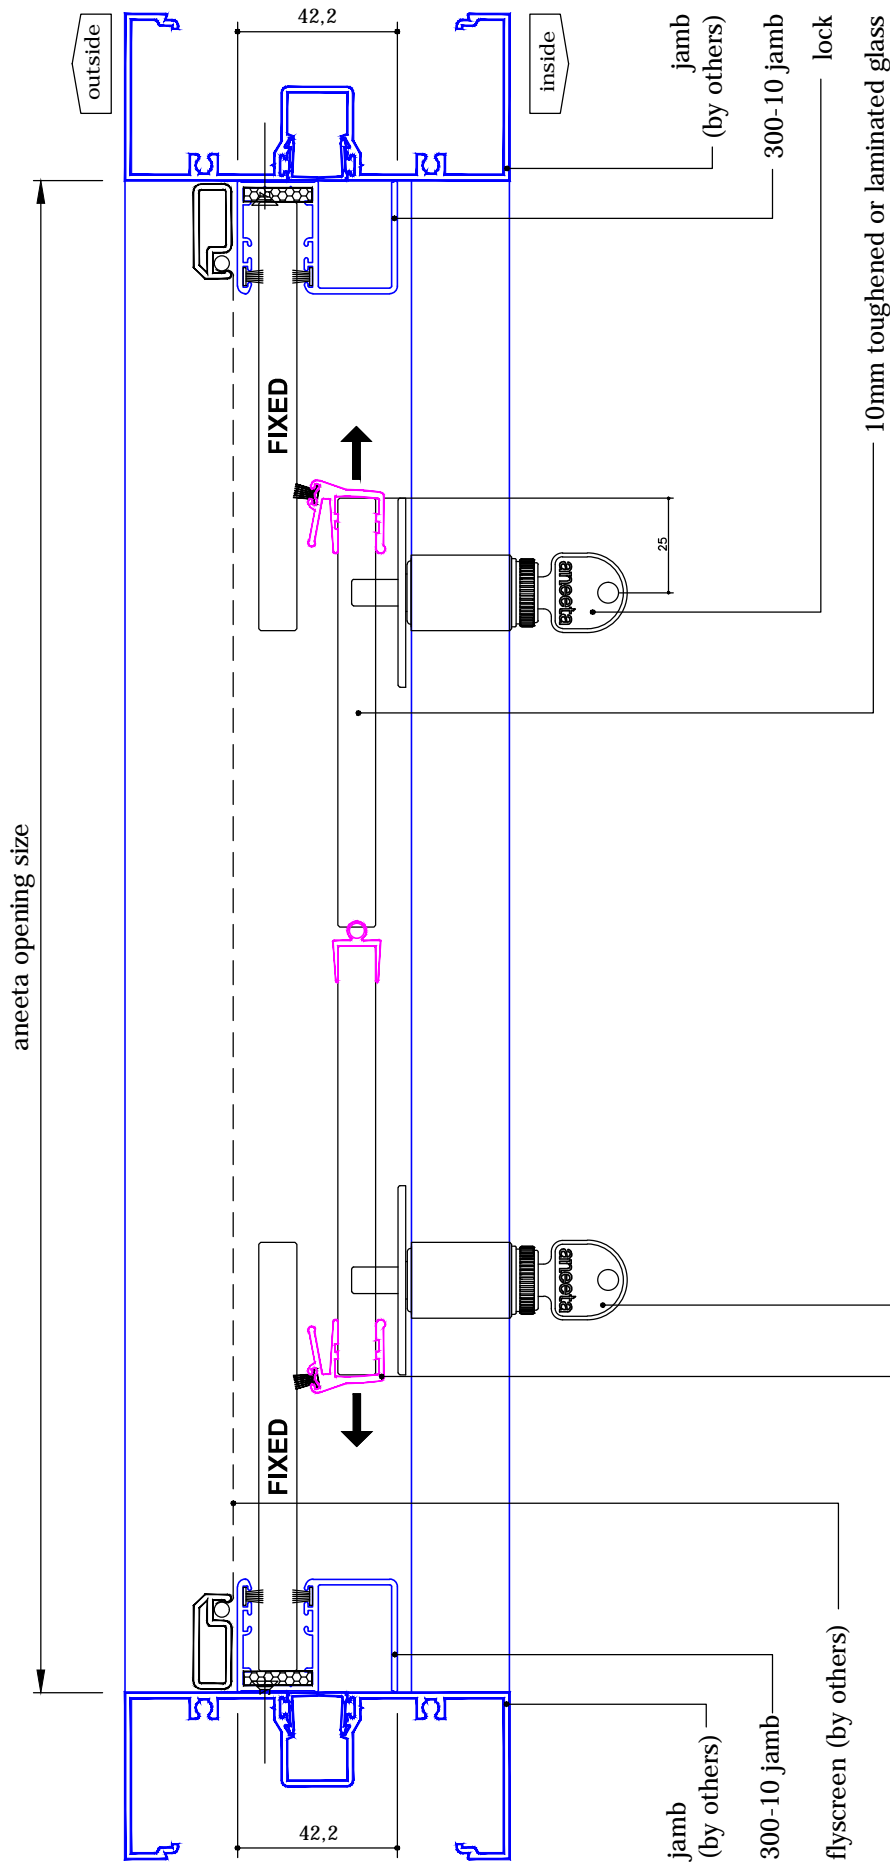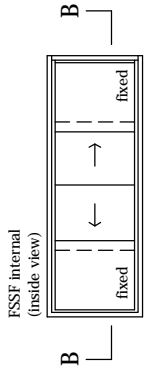

aneeta insert is shown here in 100mm commercial framing but it suits a variety of residential and commercial frame types

$$\text{glass width} = (\text{opening} + 124\text{mm}) / 4$$