

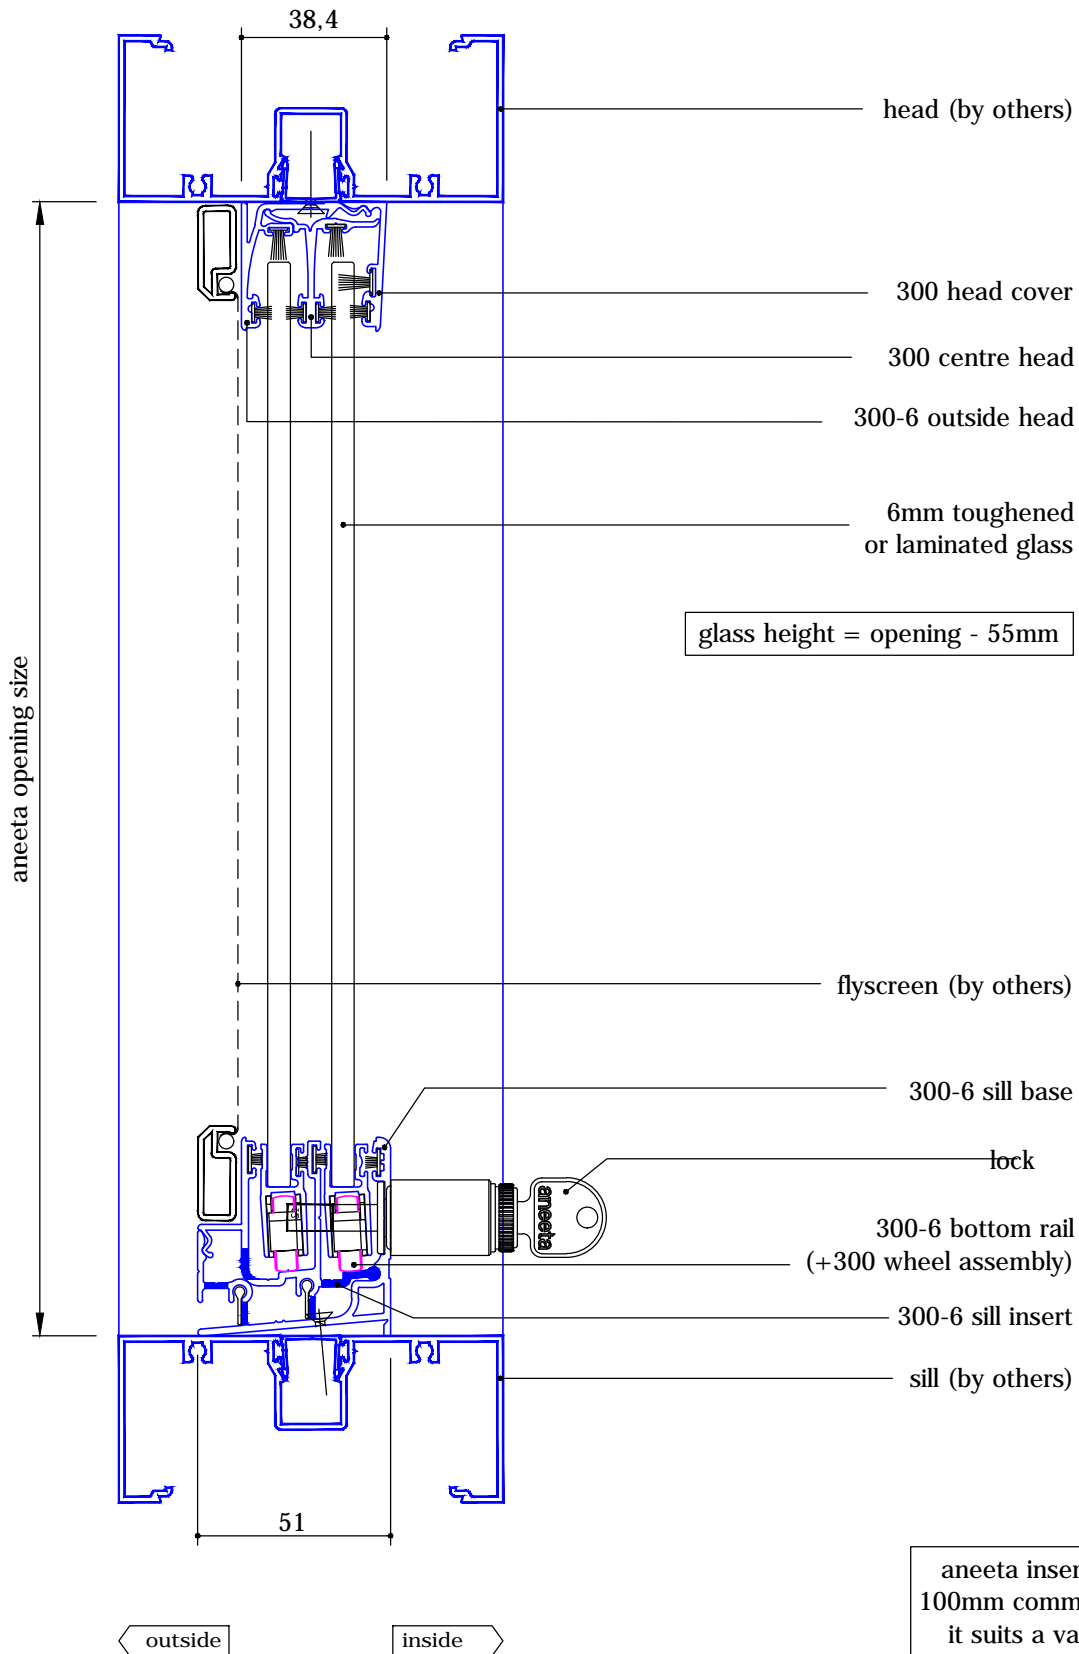
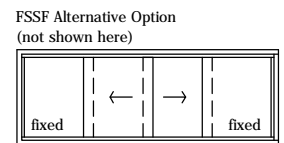


4 pane 6mm horizontal slider 300 series in aluminium frames, 2 panes fixed vertical section A-A

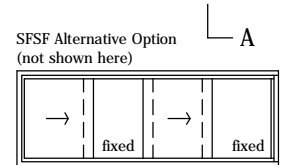


glass height = opening - 55mm

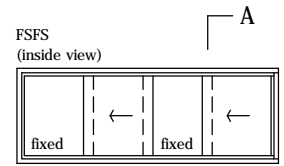

aneeta insert is shown here in 100mm commercial framing but it suits a variety of residential and commercial frame types



4 pane 6mm horizontal slider 300 series in aluminium frames, 2 panes fixed horizontal section B-B

drawing: HS300 4P6 FSFS A h
 revision: 2
 date: Jun 2013

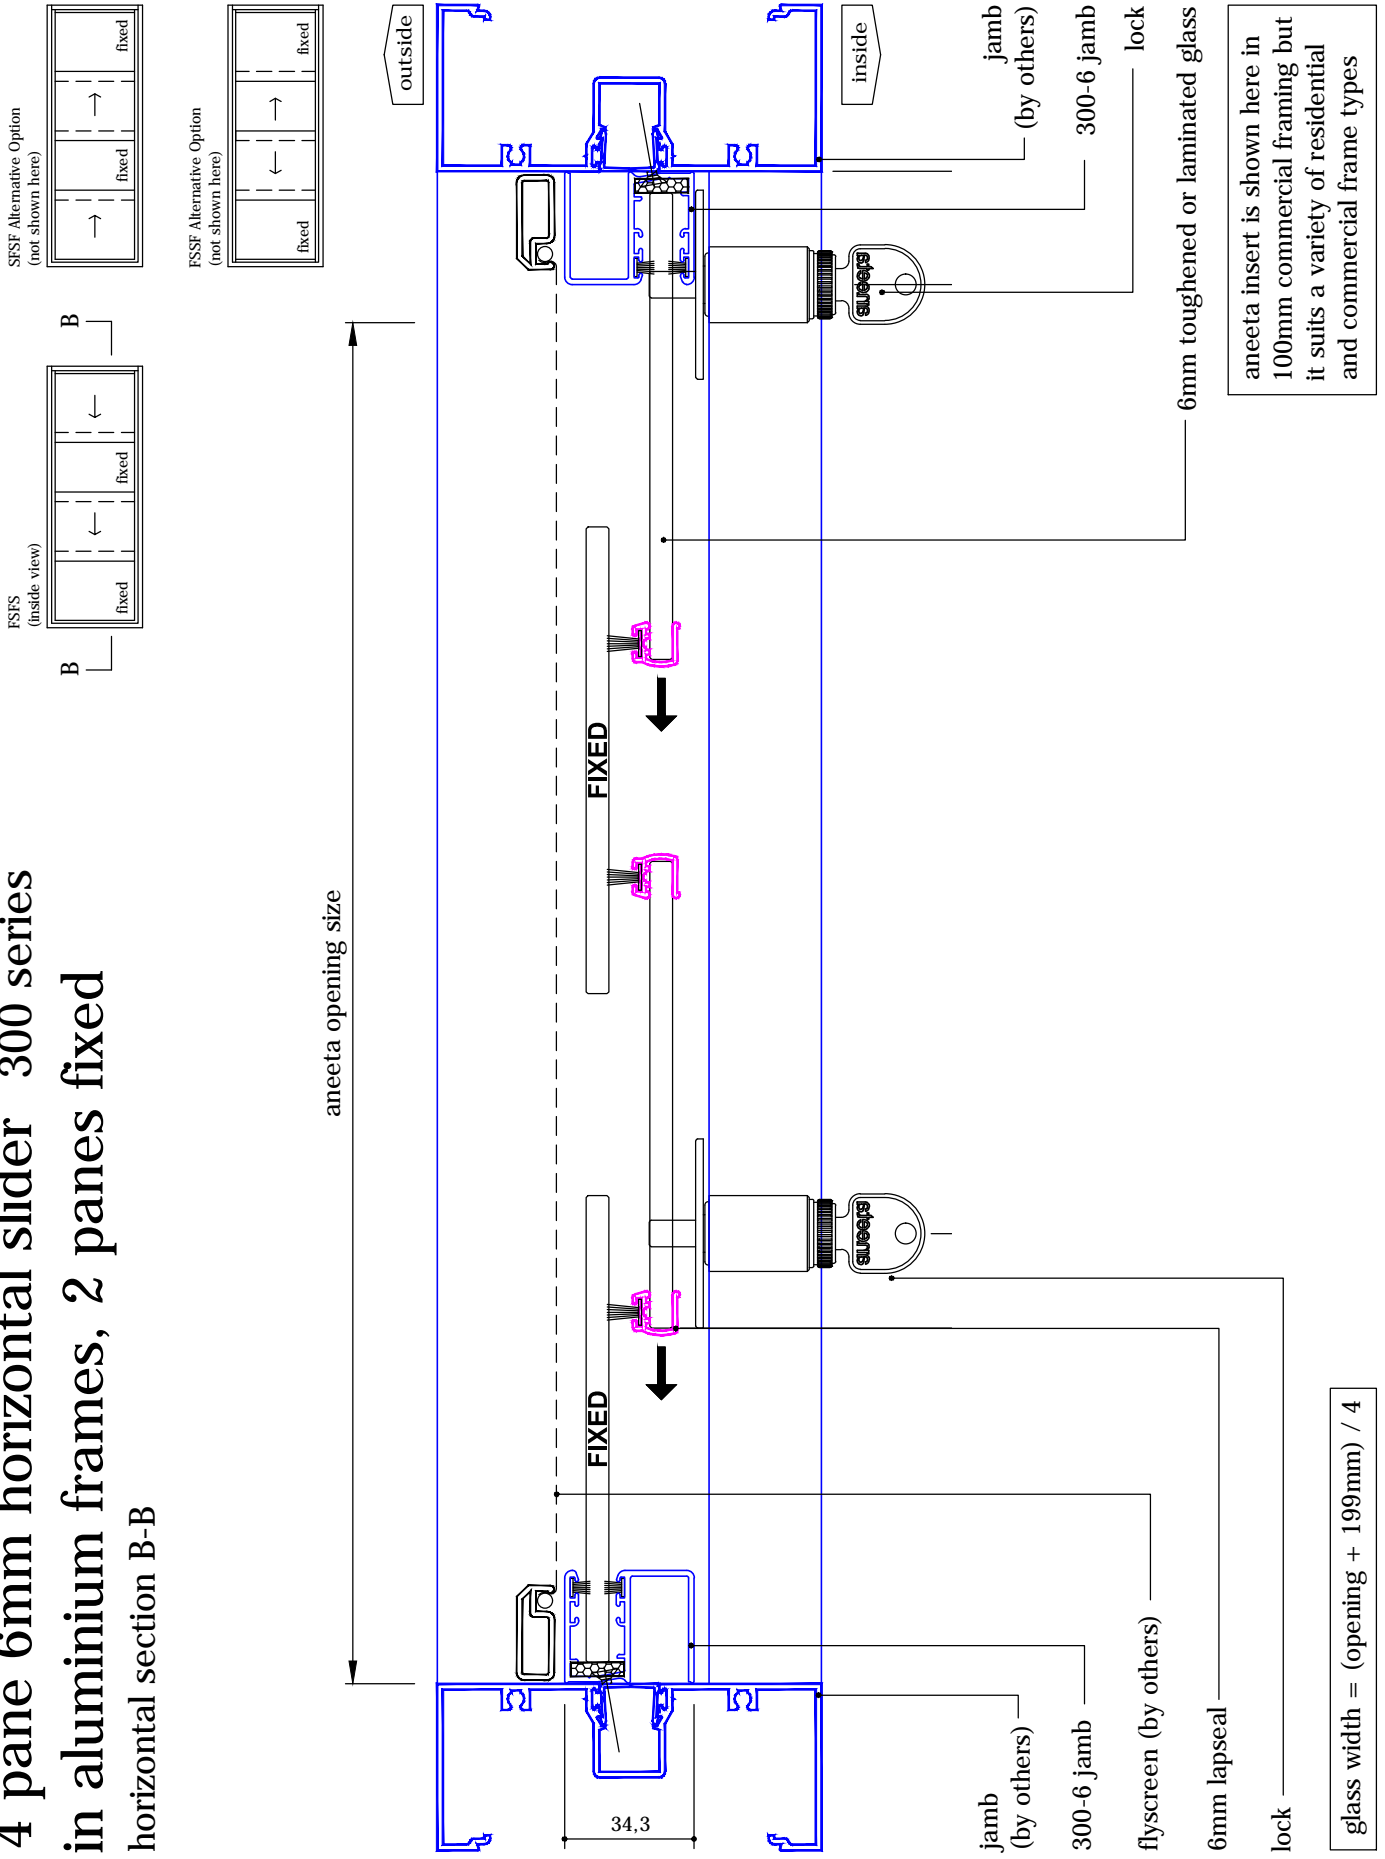

4 pane 6mm horizontal slider 300 series in aluminium frames, 2 panes fixed

vertical section A-A **INTERNAL USE ONLY**

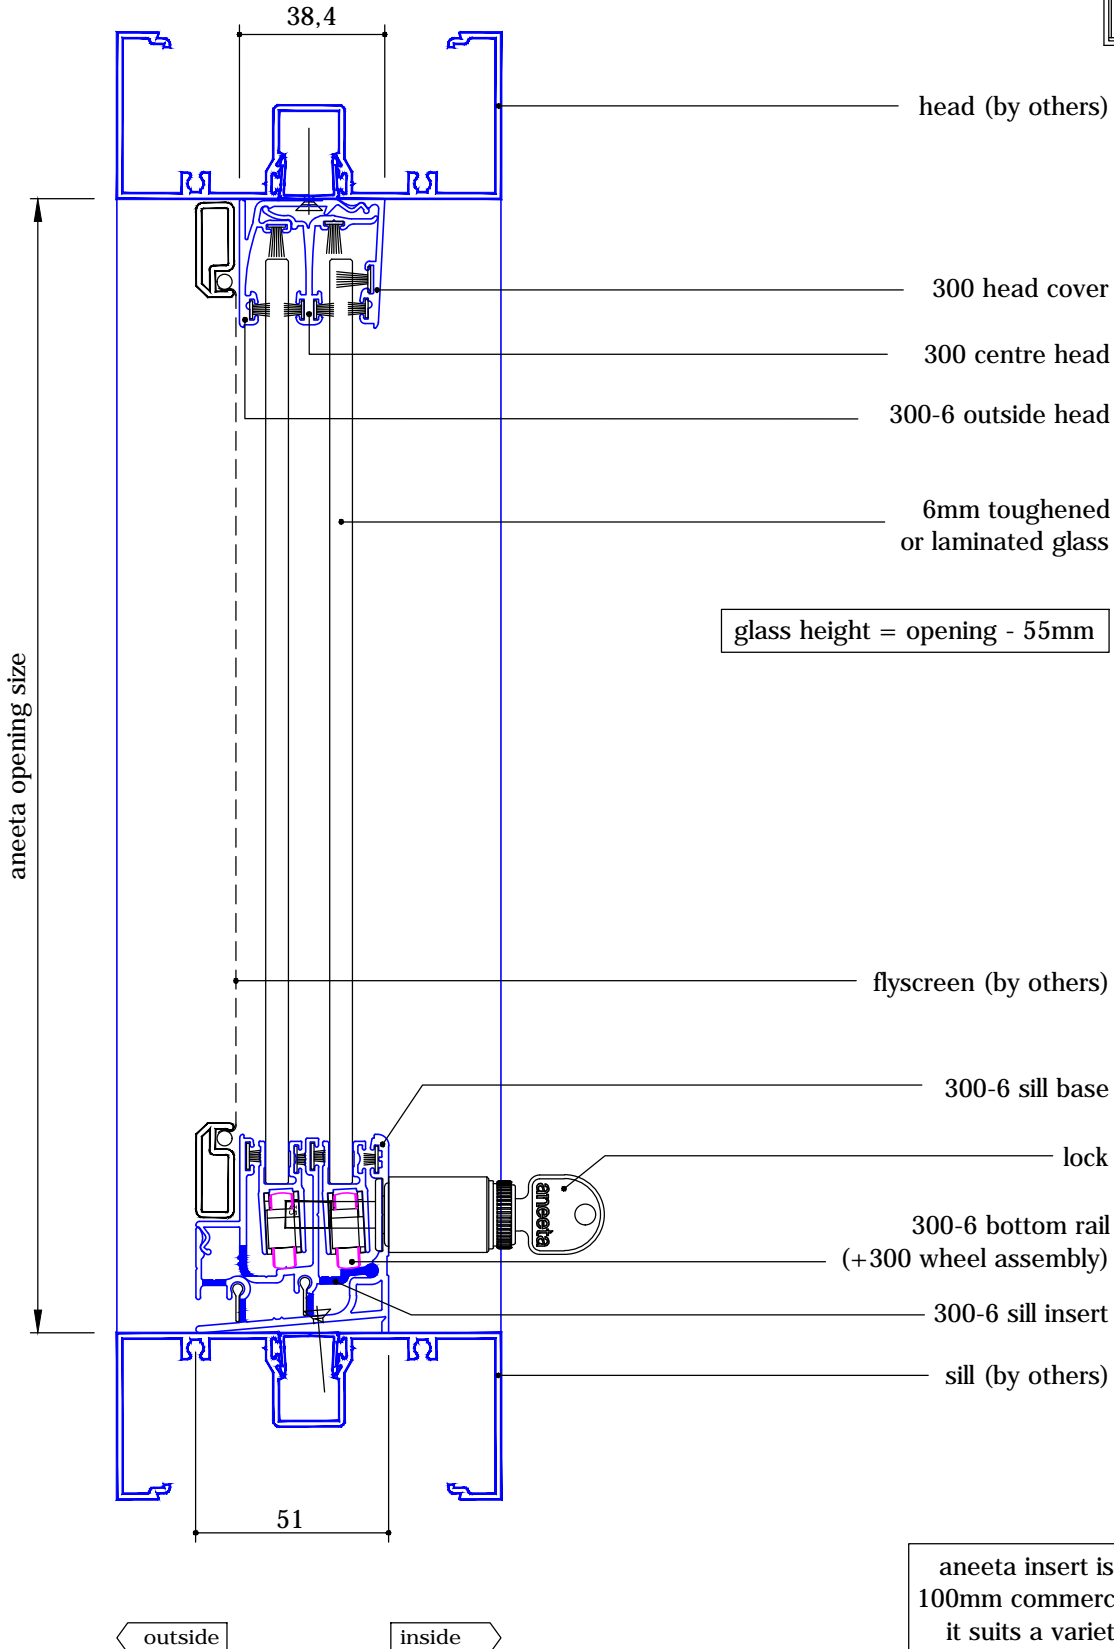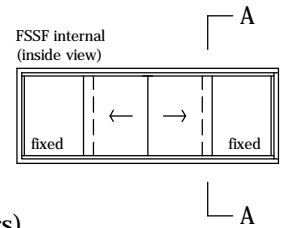

aneeta insert is shown here in 100mm commercial framing but it suits a variety of residential and commercial frame types

4 pane 6mm horizontal slider 300 series in aluminium frames, 2 panes fixed

horizontal section B-B

INTERNAL USE ONLY

