
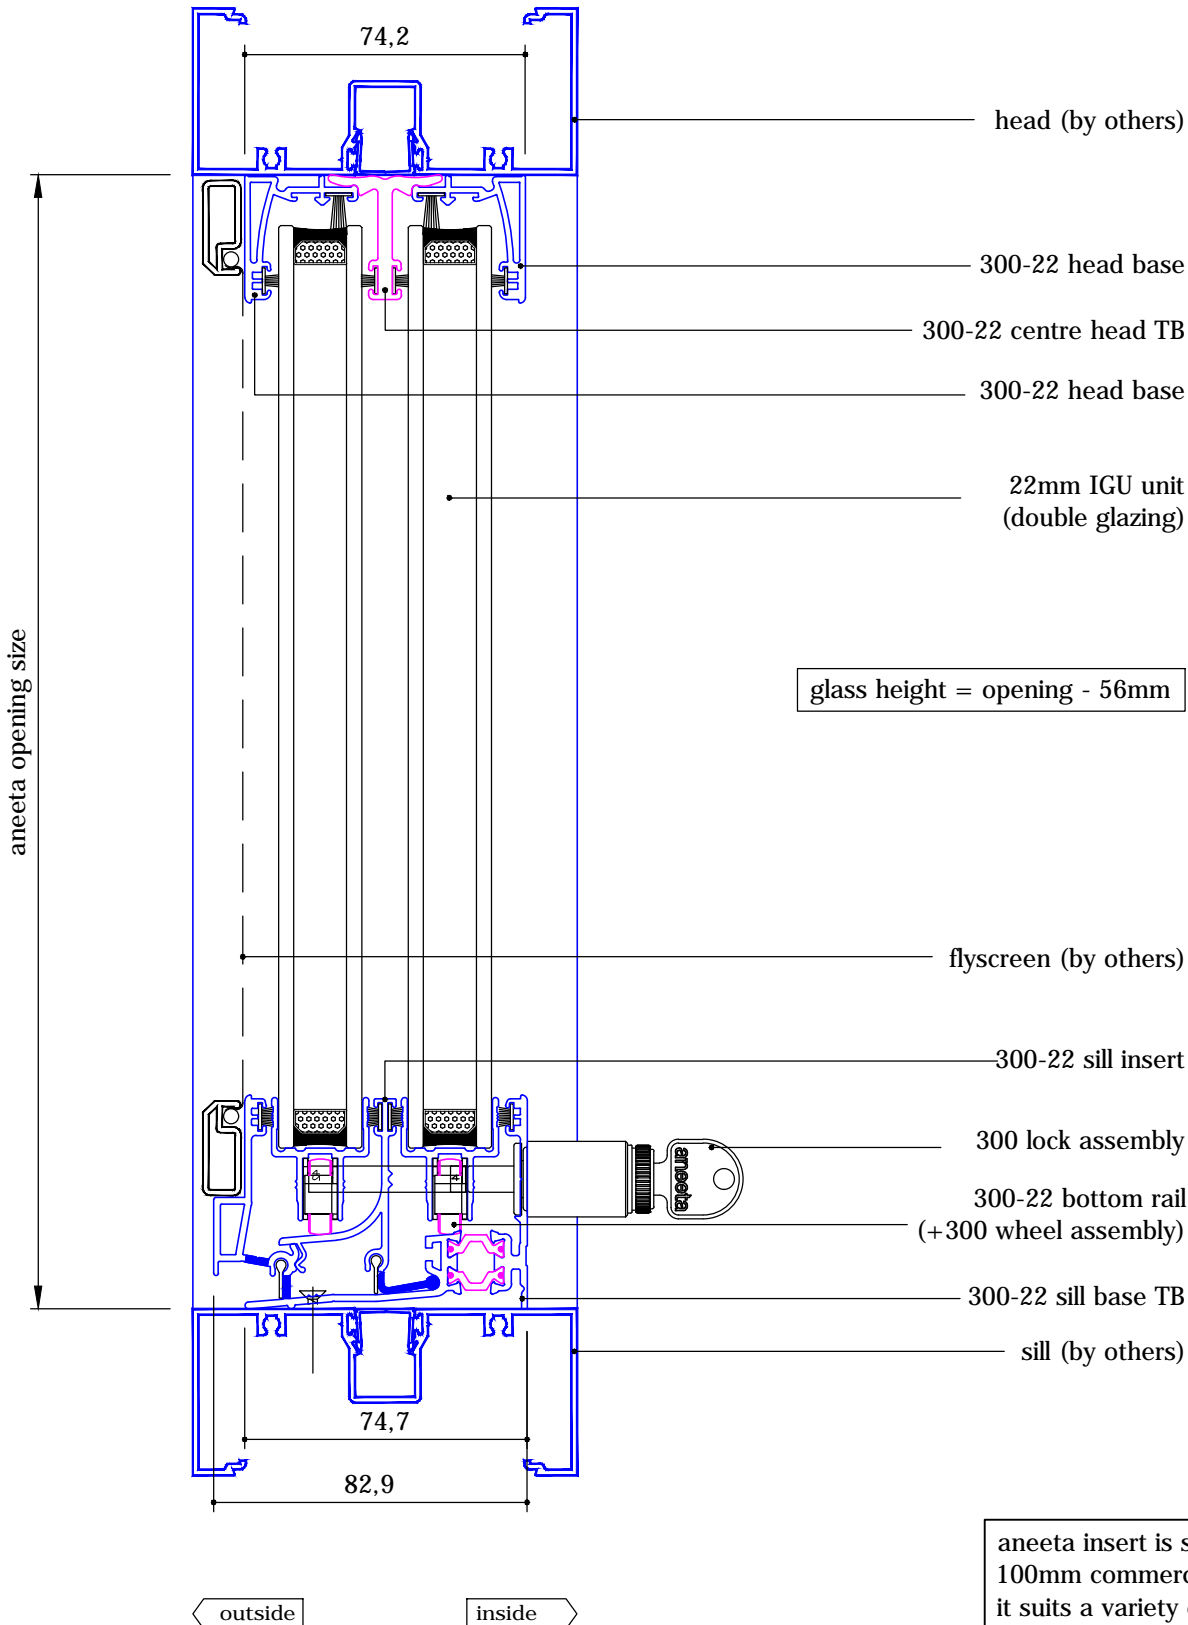



2 pane 22mm horizontal slider 300 series in aluminium frames (thermally broken / double glazed)

vertical section A-A

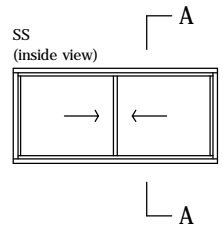


aneeta insert is shown here in 100mm commercial framing but it suits a variety of residential and commercial frame types

DOUBLE GLAZED PRODUCT

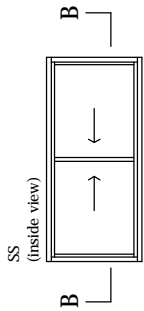

2 pane 22mm horizontal slider 300 series in aluminium frames (thermally broken / double glazed)

horizontal section B-B

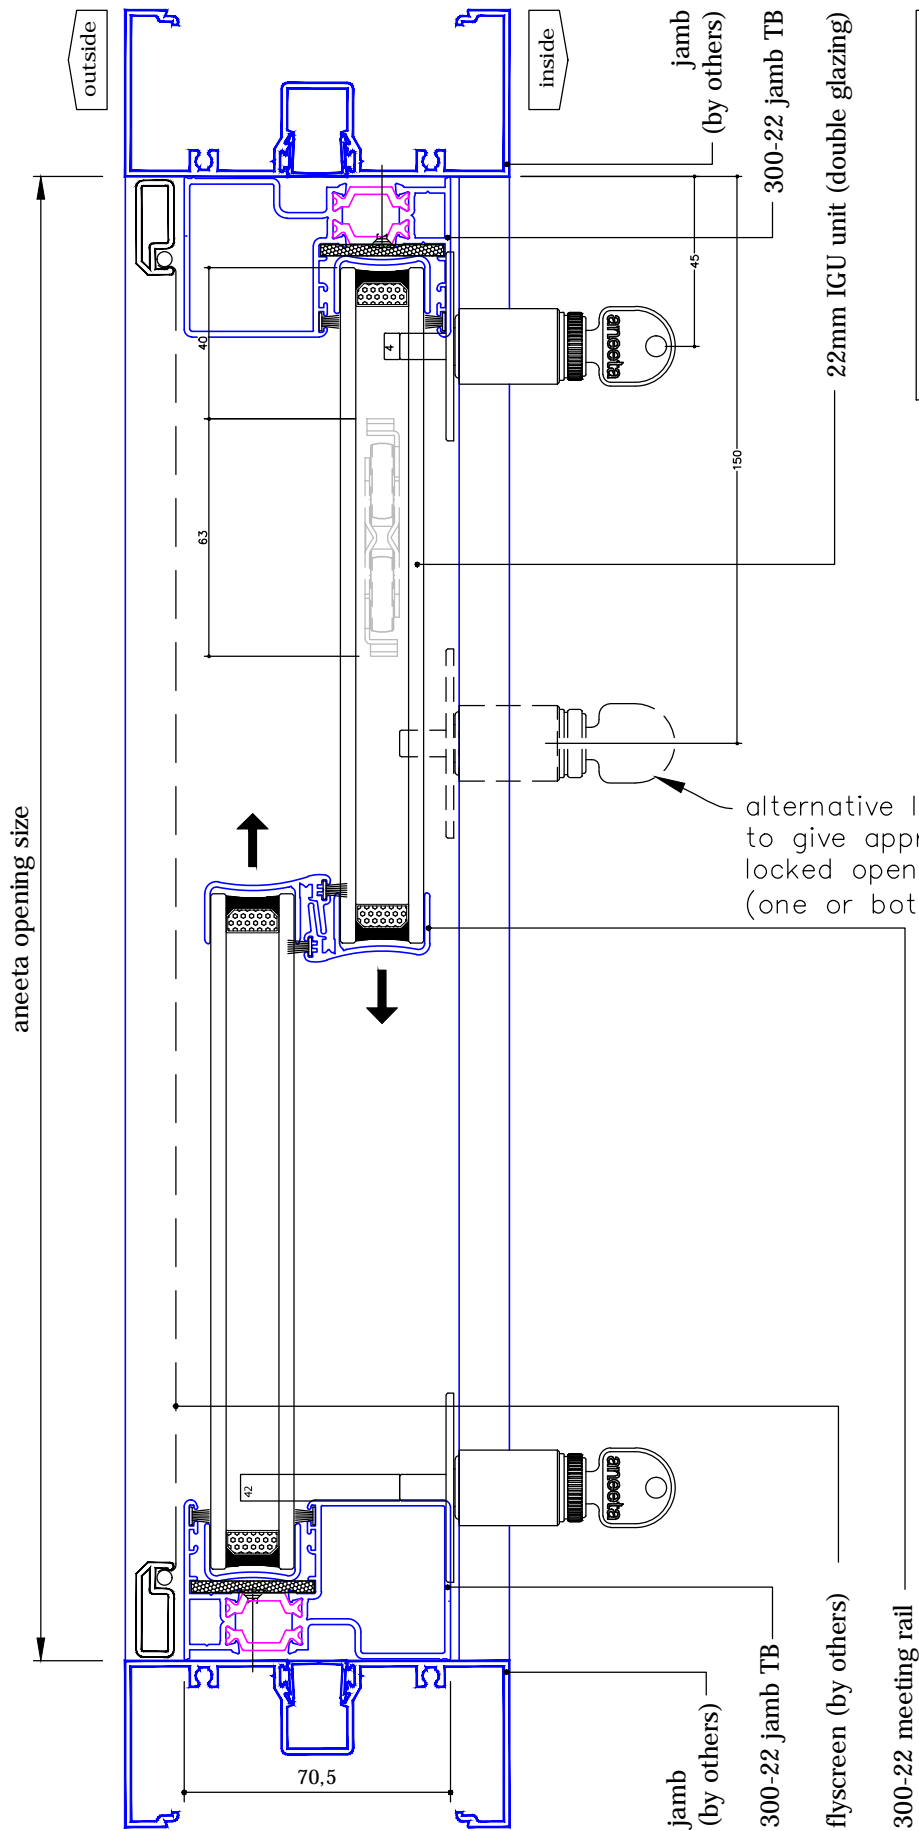

aneeta insert is shown here in 100mm commercial framing but it suits a variety of residential and commercial frame types

alternative lock location to give approx. 80mm locked open position (one or both sides)

$$\text{glass width} = (\text{opening} - 36) / 2$$