
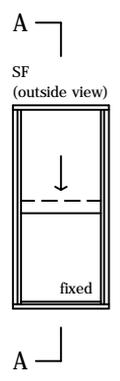



2 pane servery 10mm sashless double hung in aluminium frames (bottom pane fixed - small box) with aluminium covers vertical section A-A

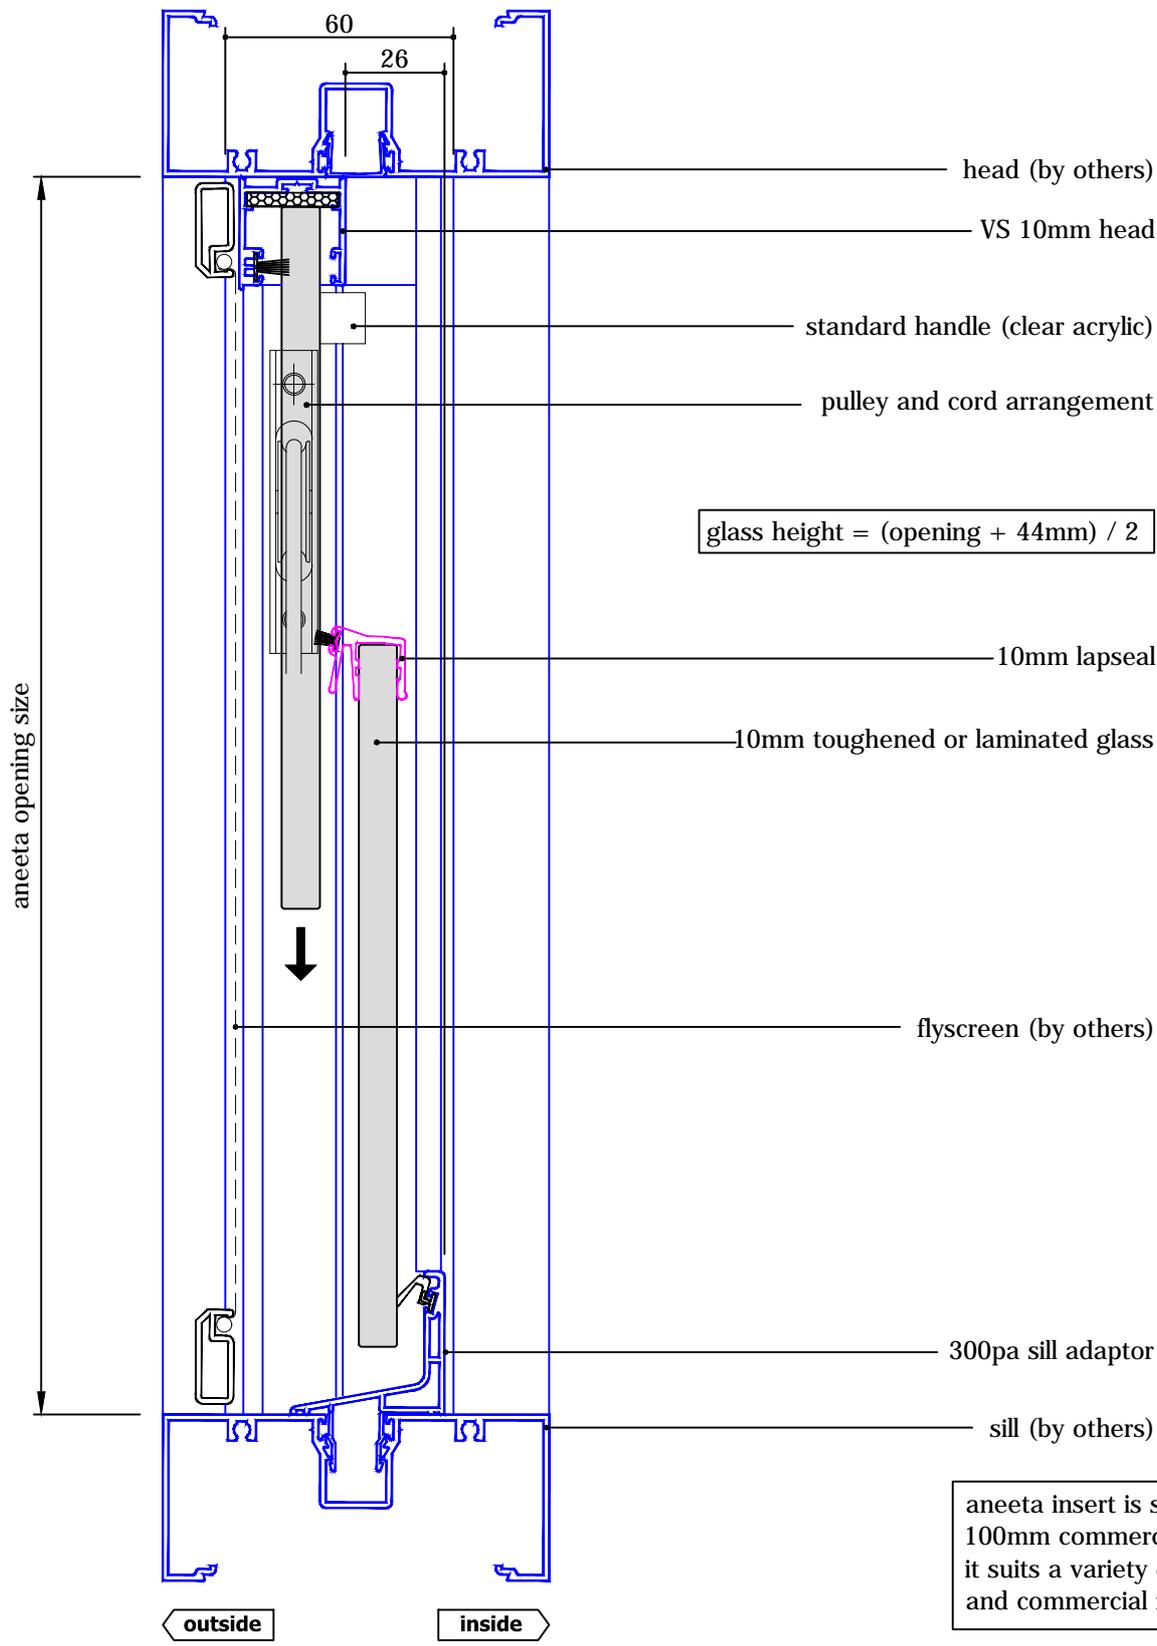


$$\text{glass height} = (\text{opening} + 44\text{mm}) / 2$$

aneeta insert is shown here in 100mm commercial framing but it suits a variety of residential and commercial frame types



2 pane servery 10mm sashless double hung in aluminium frames (bottom pane fixed - small box) with aluminium covers horizontal section B-B

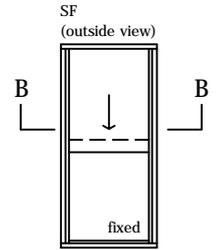


glass width = opening - 100mm

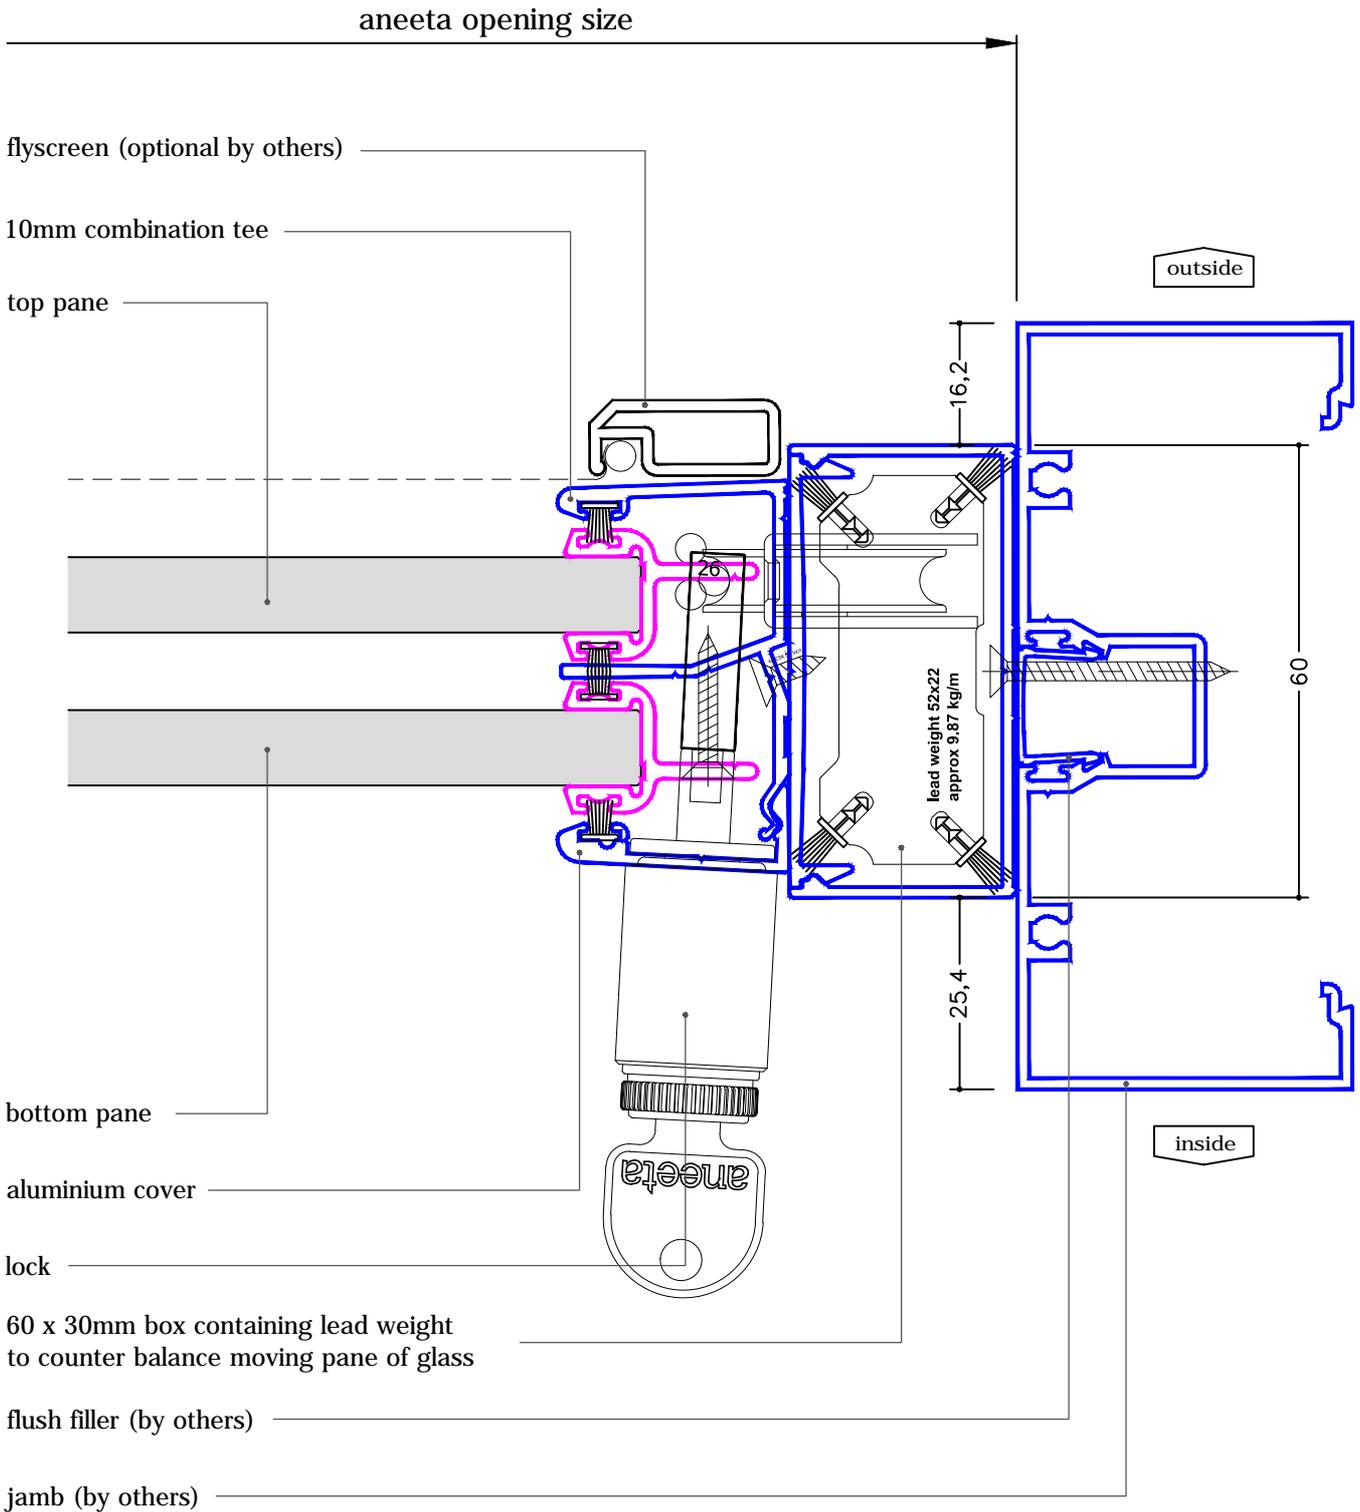


2 pane servery 10mm sashless double hung in aluminium frames (bottom pane fixed - medium box) with aluminium covers vertical section A-A

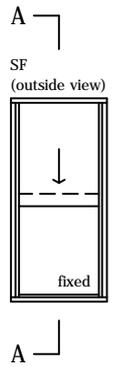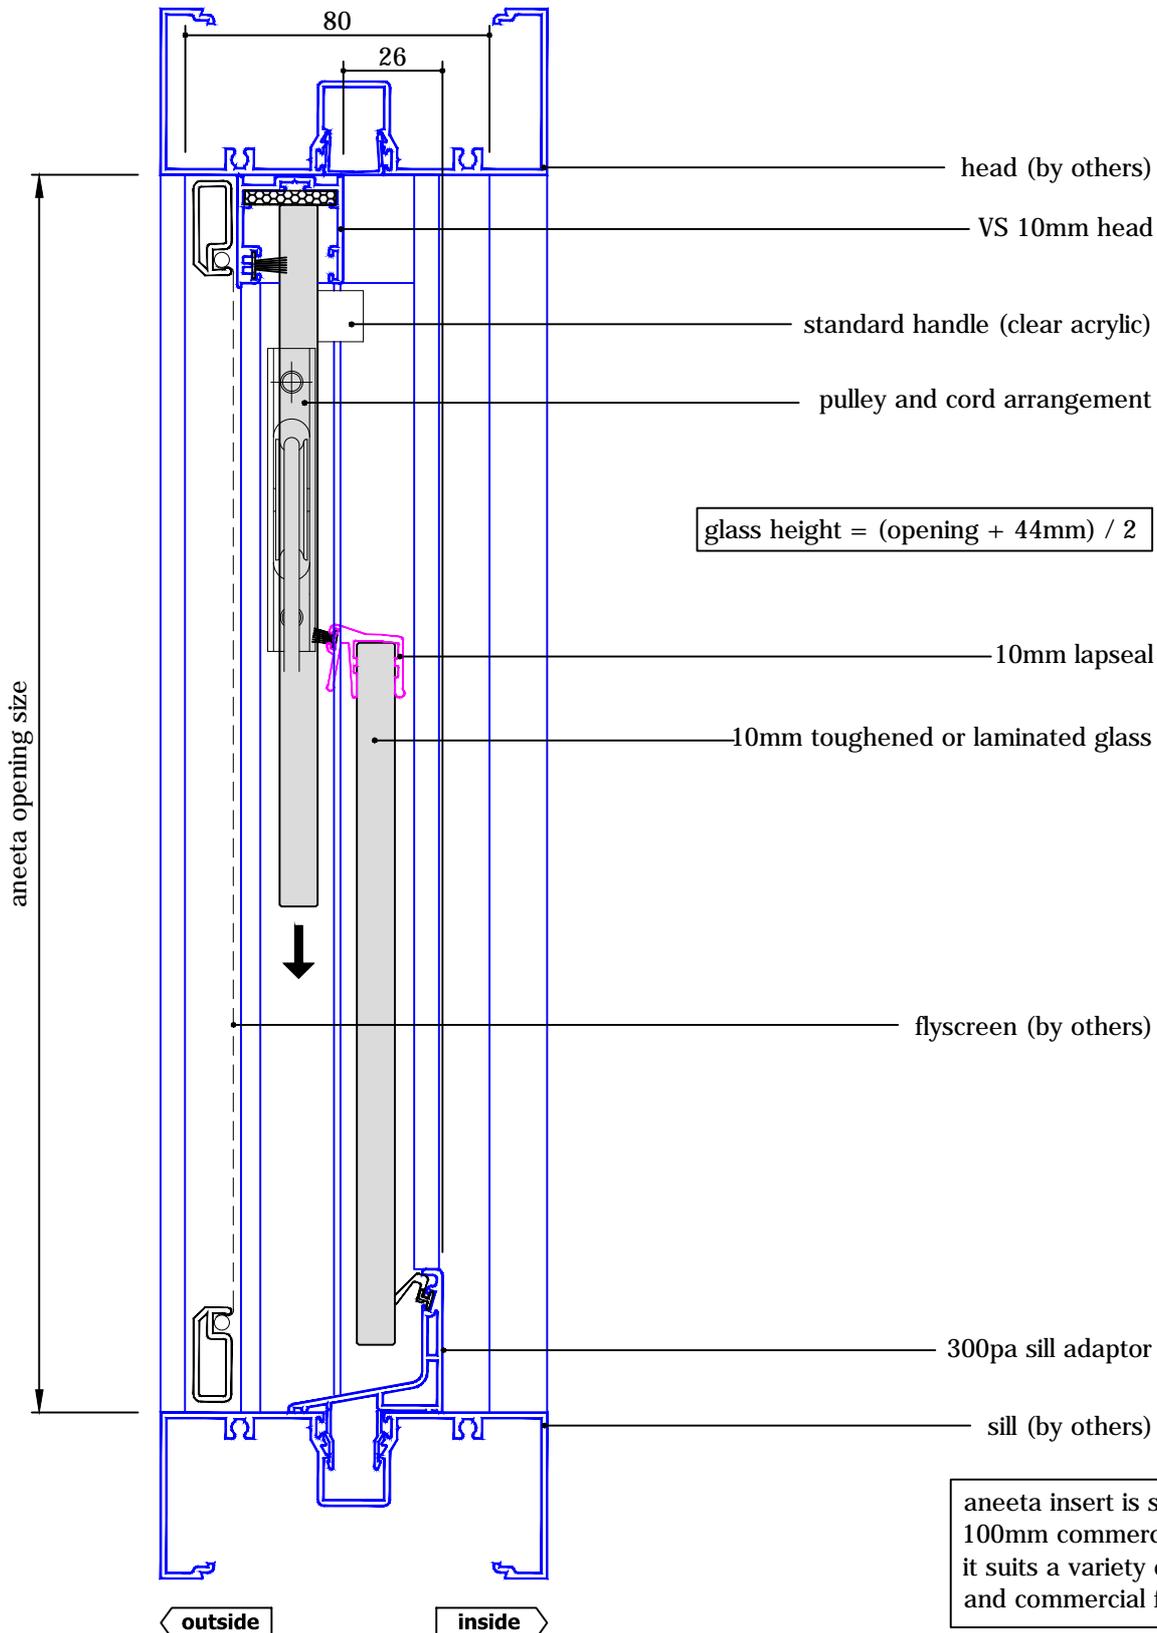


2 pane servery 10mm sashless double hung in aluminium frames (bottom pane fixed - medium box) with aluminium covers horizontal section B-B

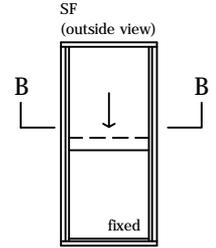

glass width = opening - 110mm

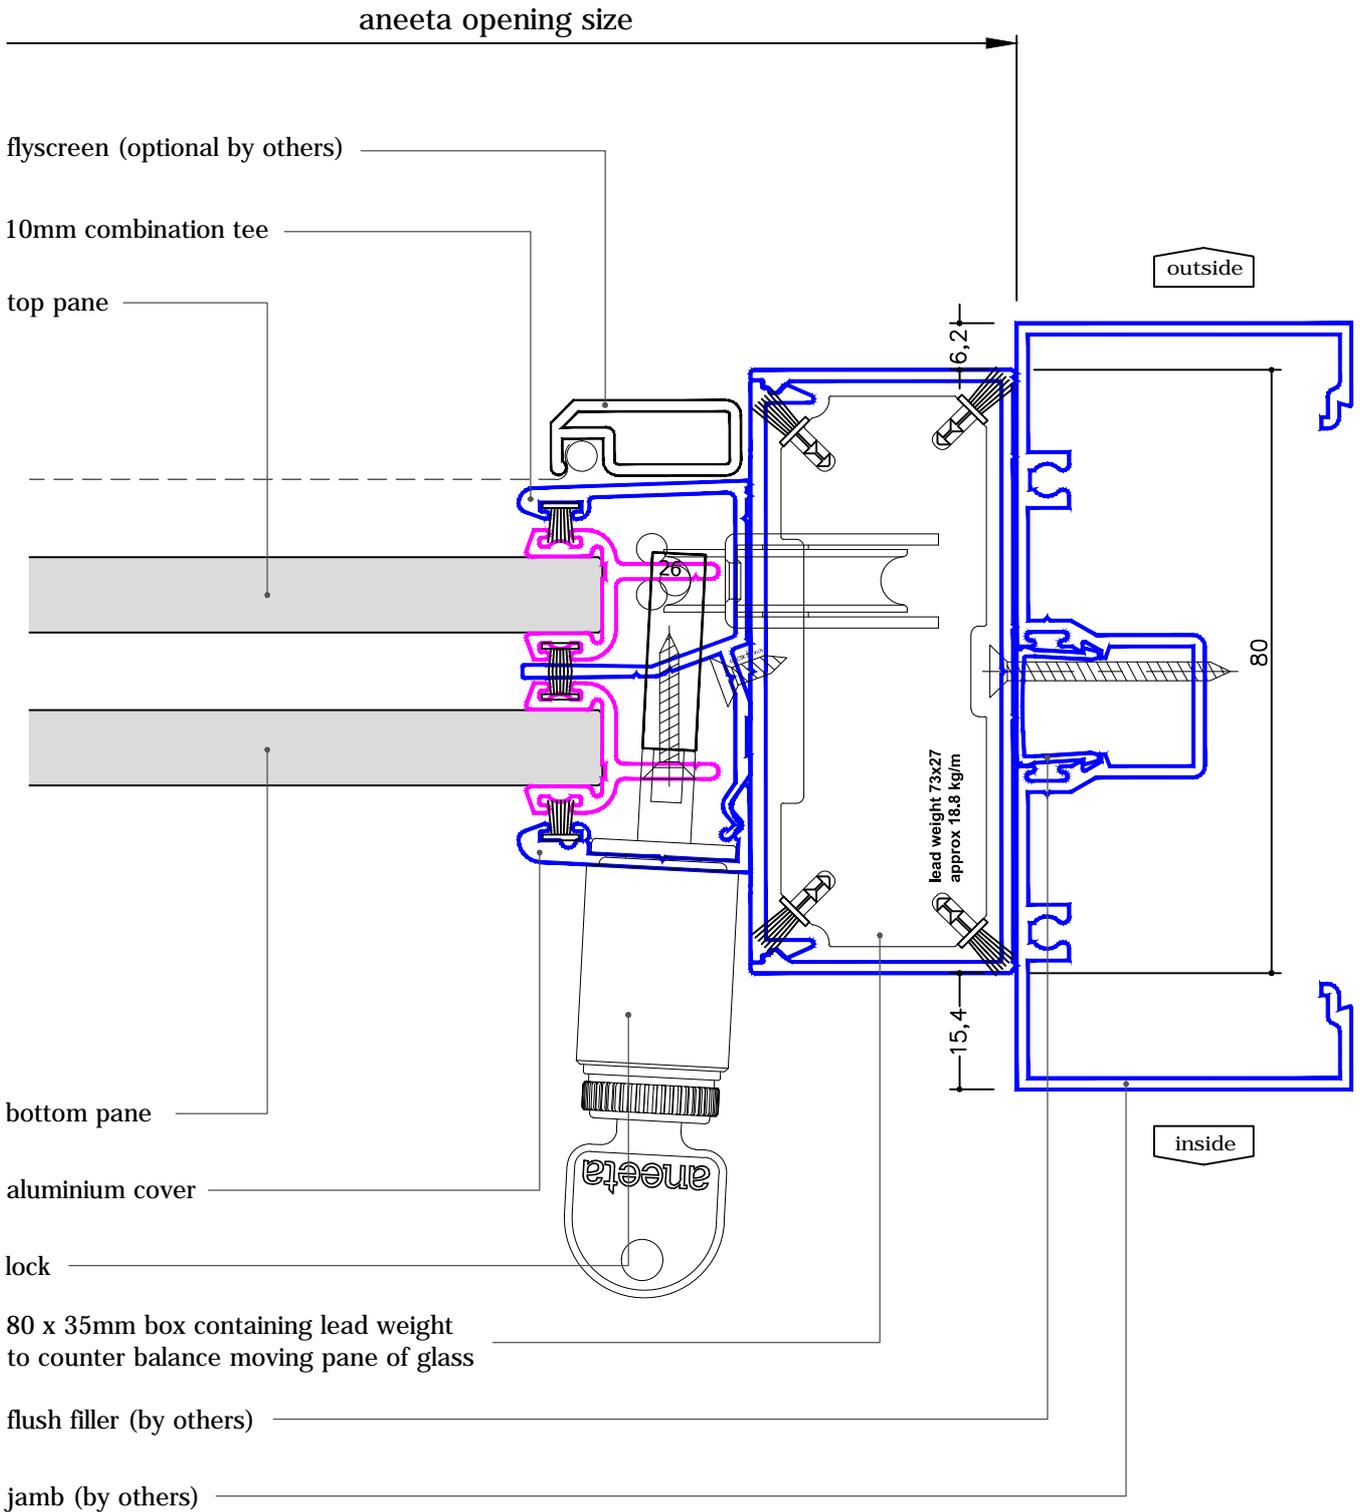


2 pane servery 10mm sashless double hung in aluminium frames (bottom pane fixed - large box) with aluminium covers vertical section A-A

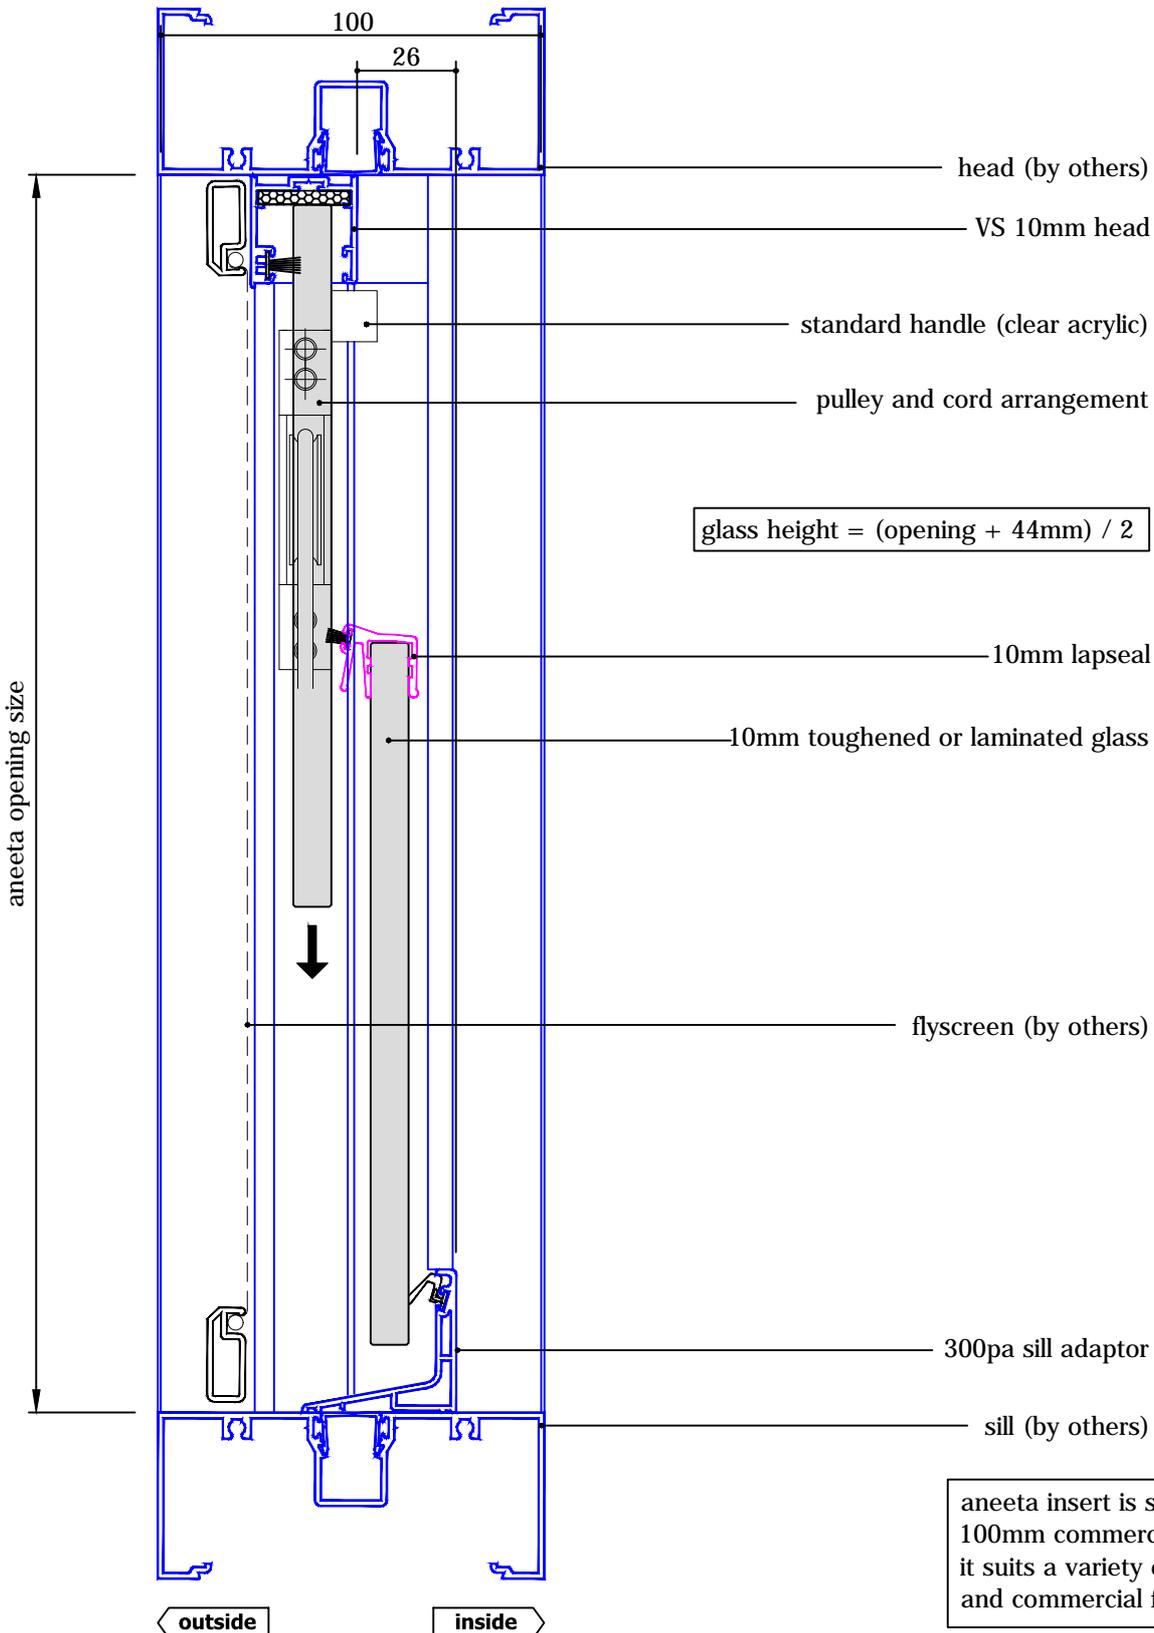


aneeta insert is shown here in 100mm commercial framing but it suits a variety of residential and commercial frame types



2 pane seryery 10mm sashless double hung in aluminium frames (bottom pane fixed - large box) with aluminium covers horizontal section B-B

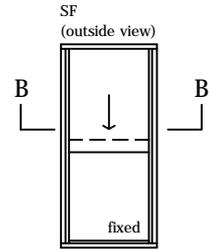

glass width = opening - 130mm

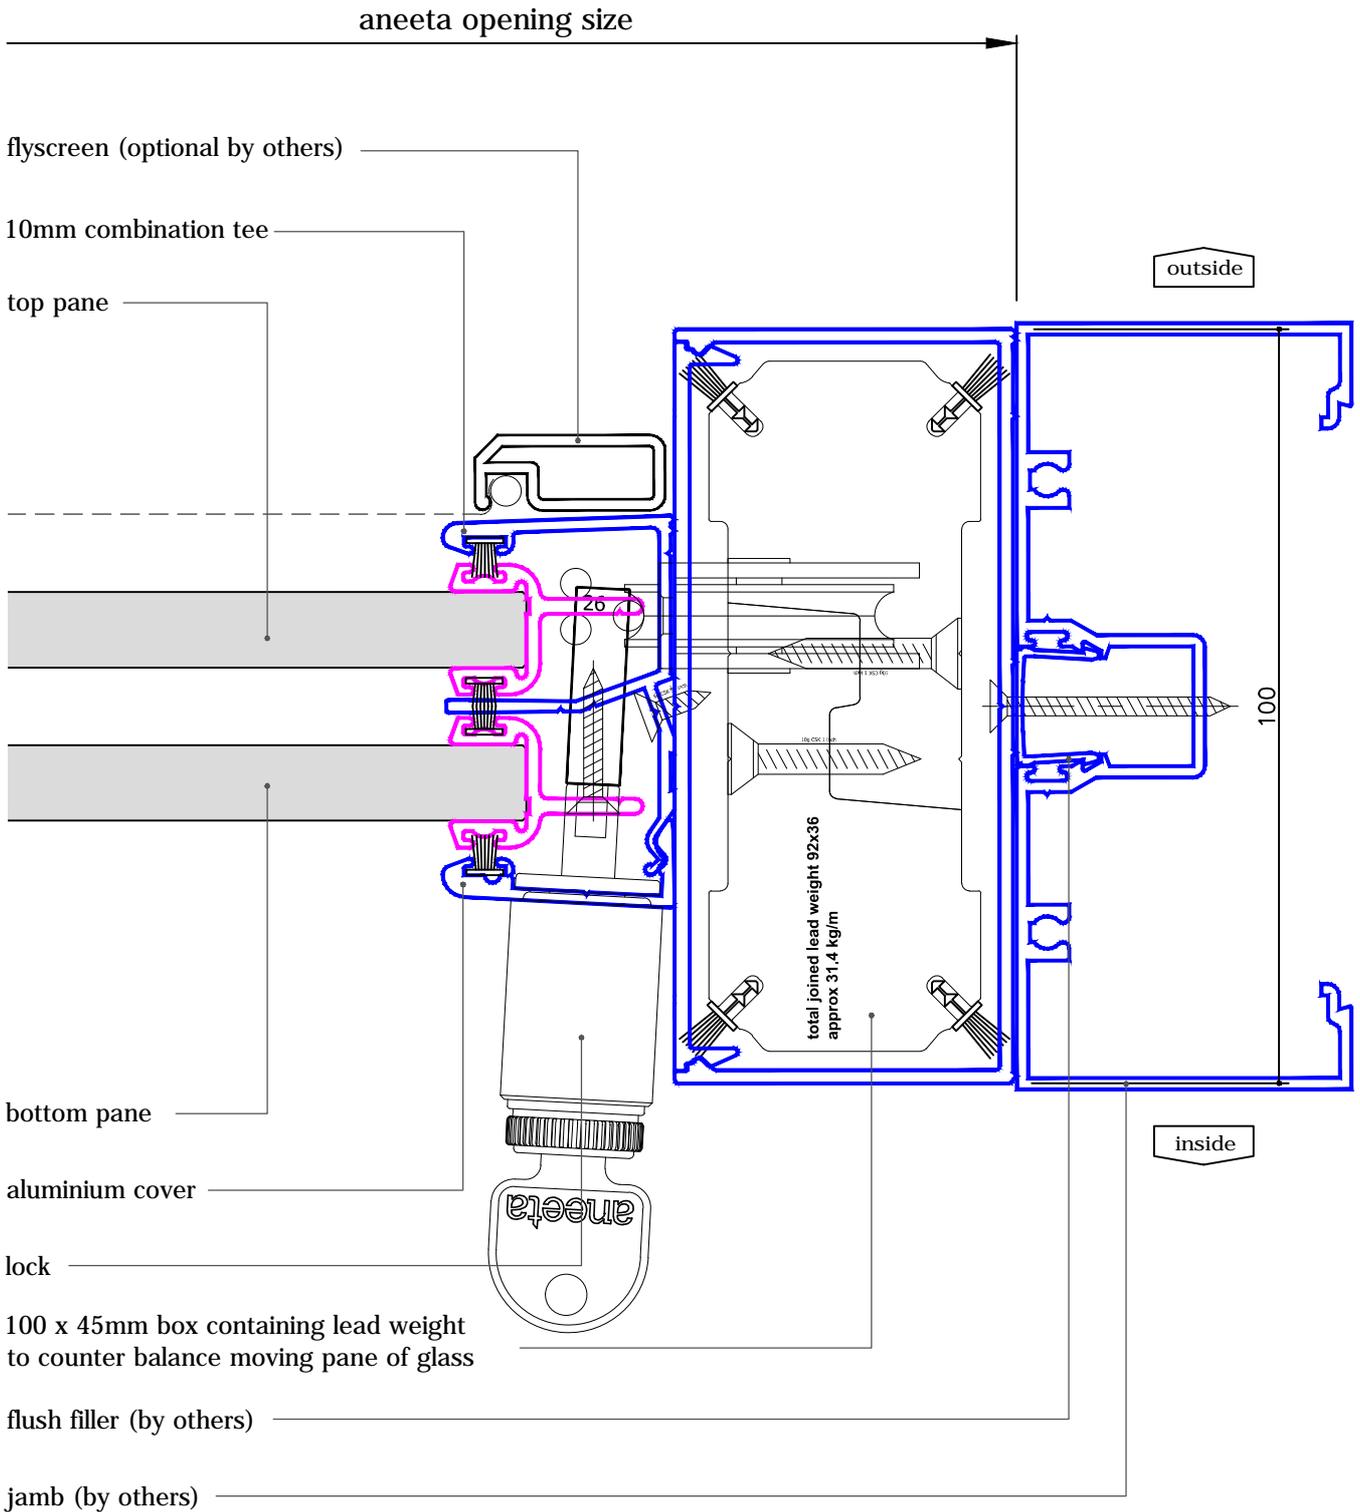


2 pane servery 10mm sashless double hung in aluminium frames (bottom pane fixed - extra large box) with aluminium covers vertical section A-A

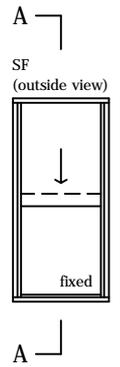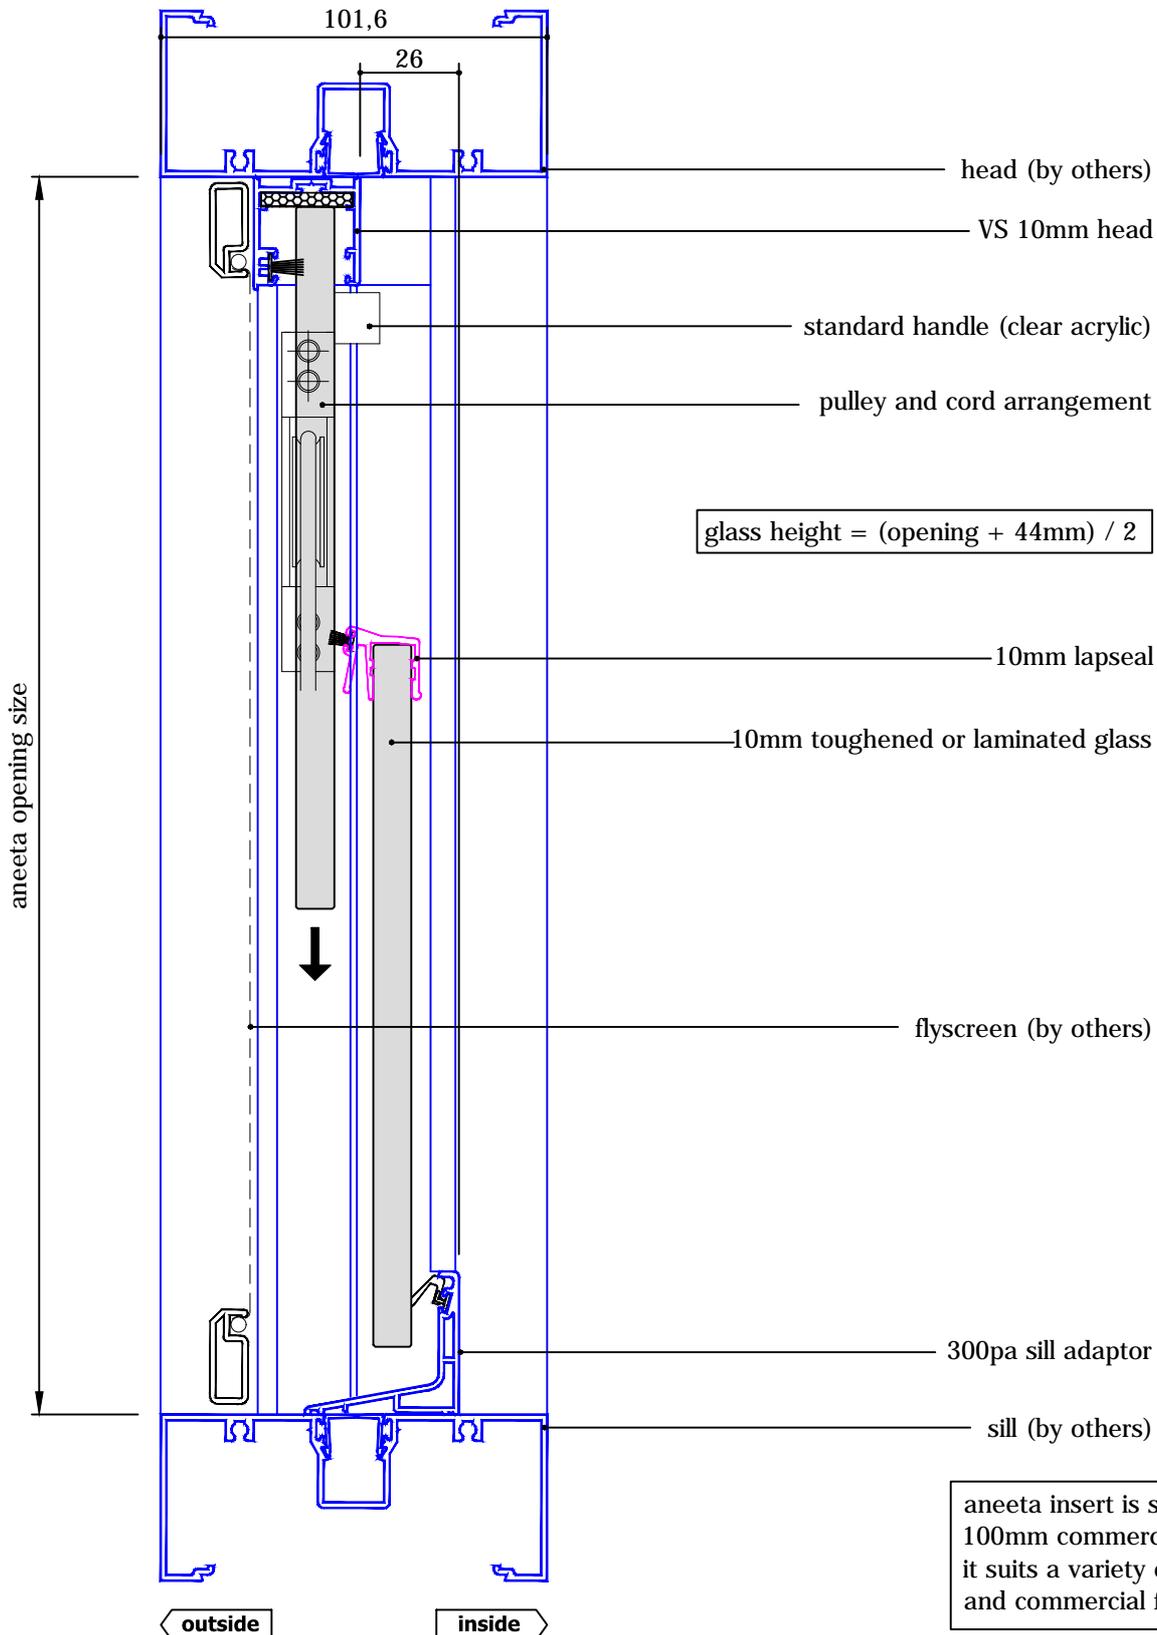

aneeta insert is shown here in 100mm commercial framing but it suits a variety of residential and commercial frame types

2 pane seryery 10mm sashless double hung in aluminium frames (bottom pane fixed - extra large box) with aluminium covers horizontal section B-B

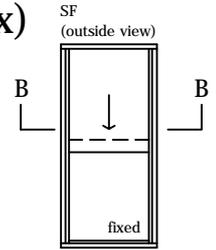

glass width = opening - 192mm

