


2 pane 10mm sashless double hung in aluminium frames

with aluminium covers
vertical section A-A


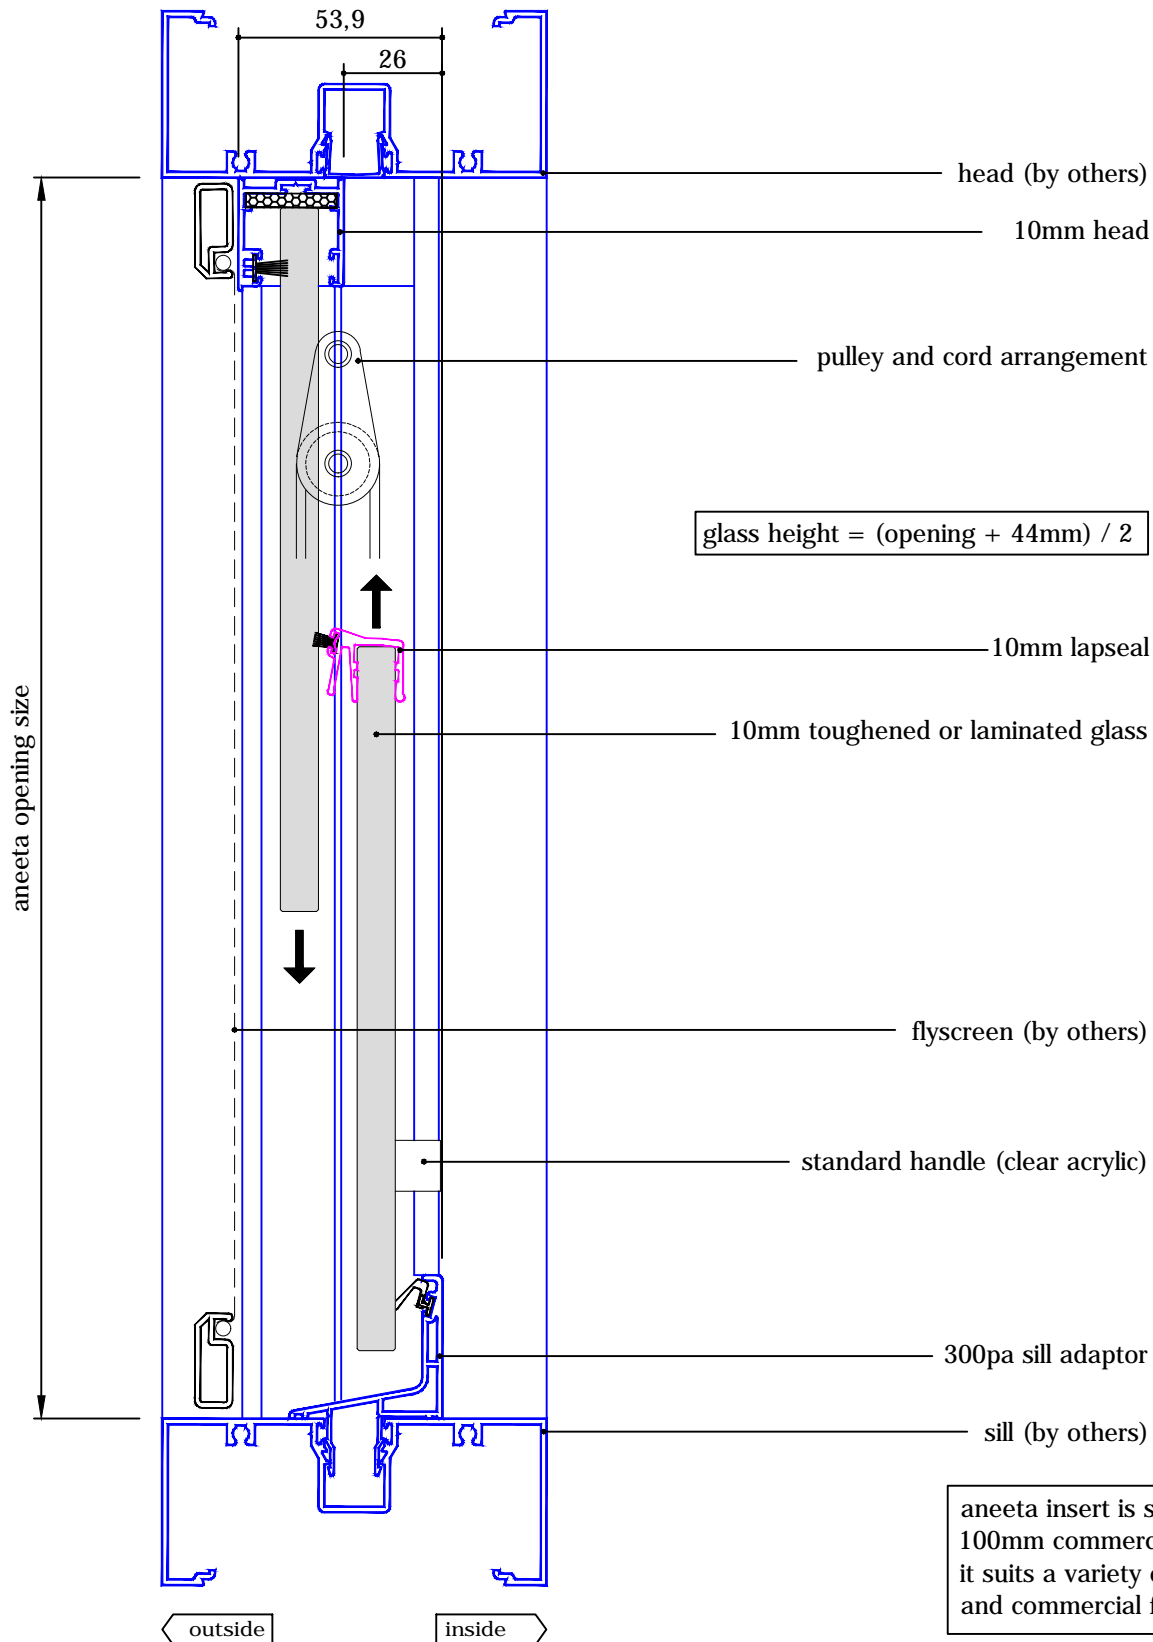


aneeta insert is shown here in
 100mm commercial framing but
 it suits a variety of residential
 and commercial frame types

2 pane 10mm sashless double hung in aluminium frames

with aluminium covers
 horizontal section B-B

glass width = opening - 40mm

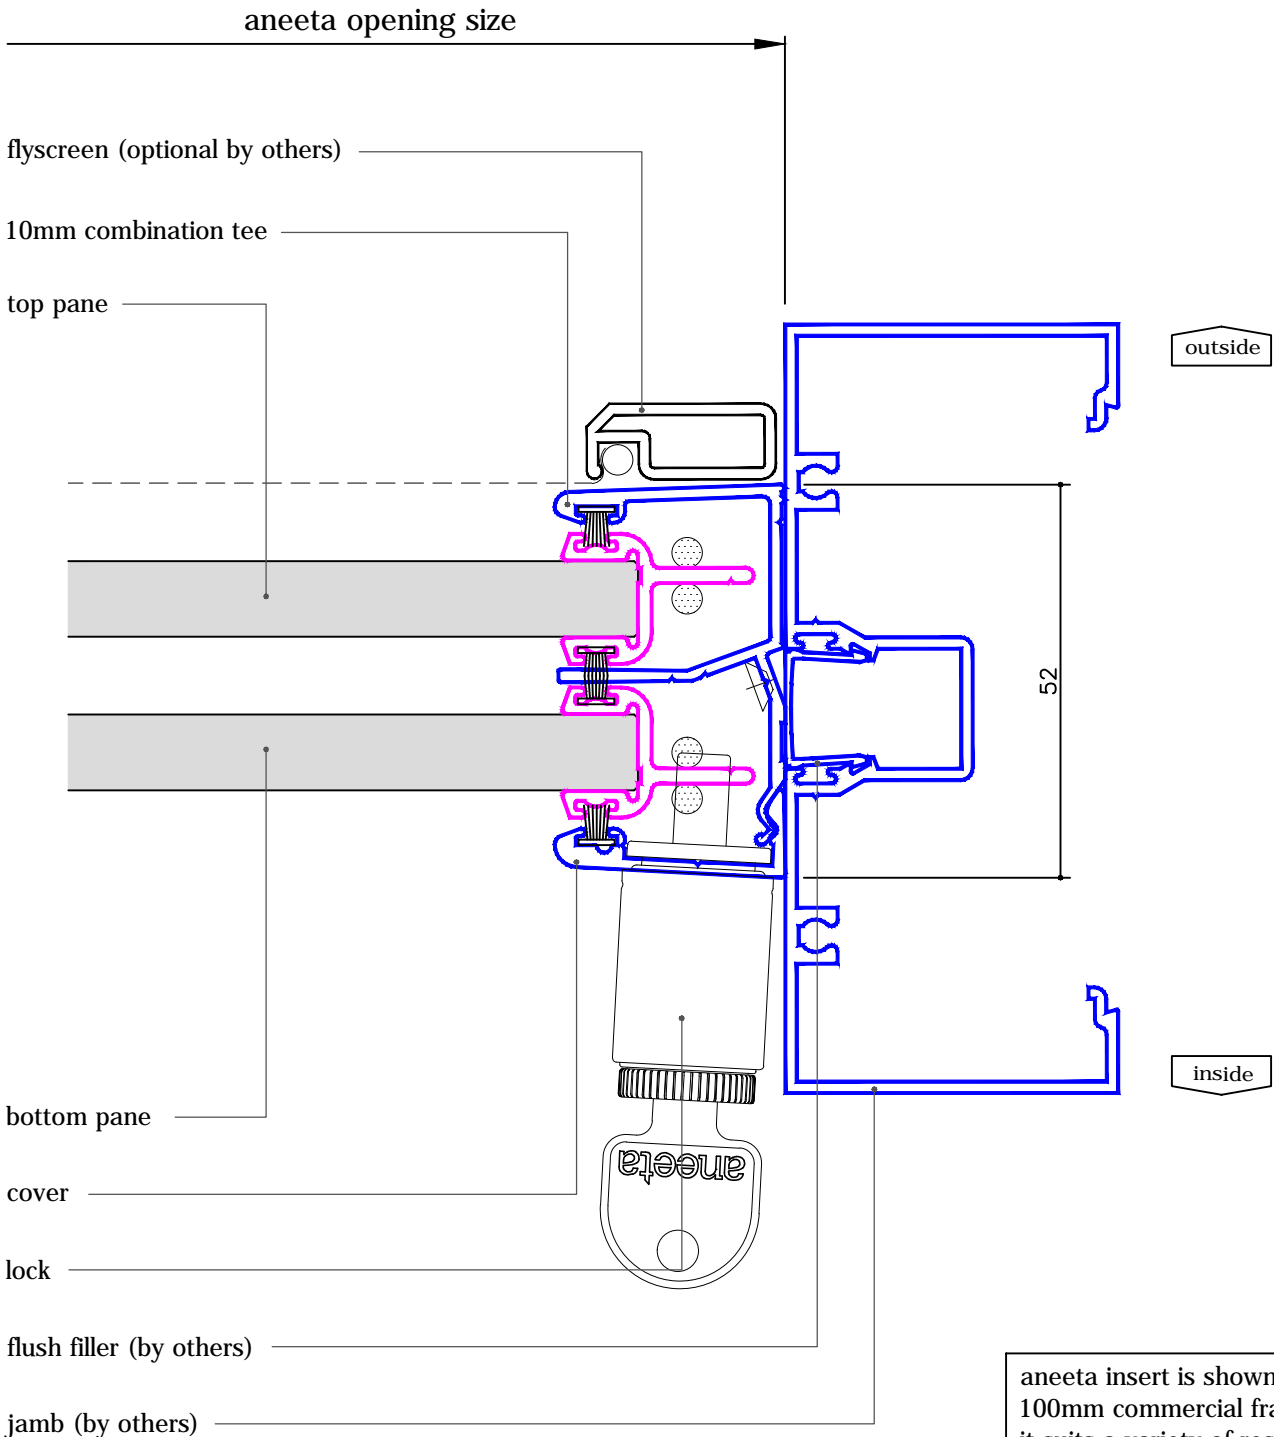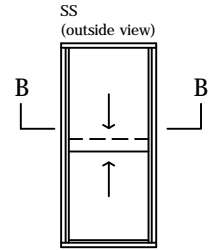

aneeta insert is shown here in 100mm commercial framing but it suits a variety of residential and commercial frame types