
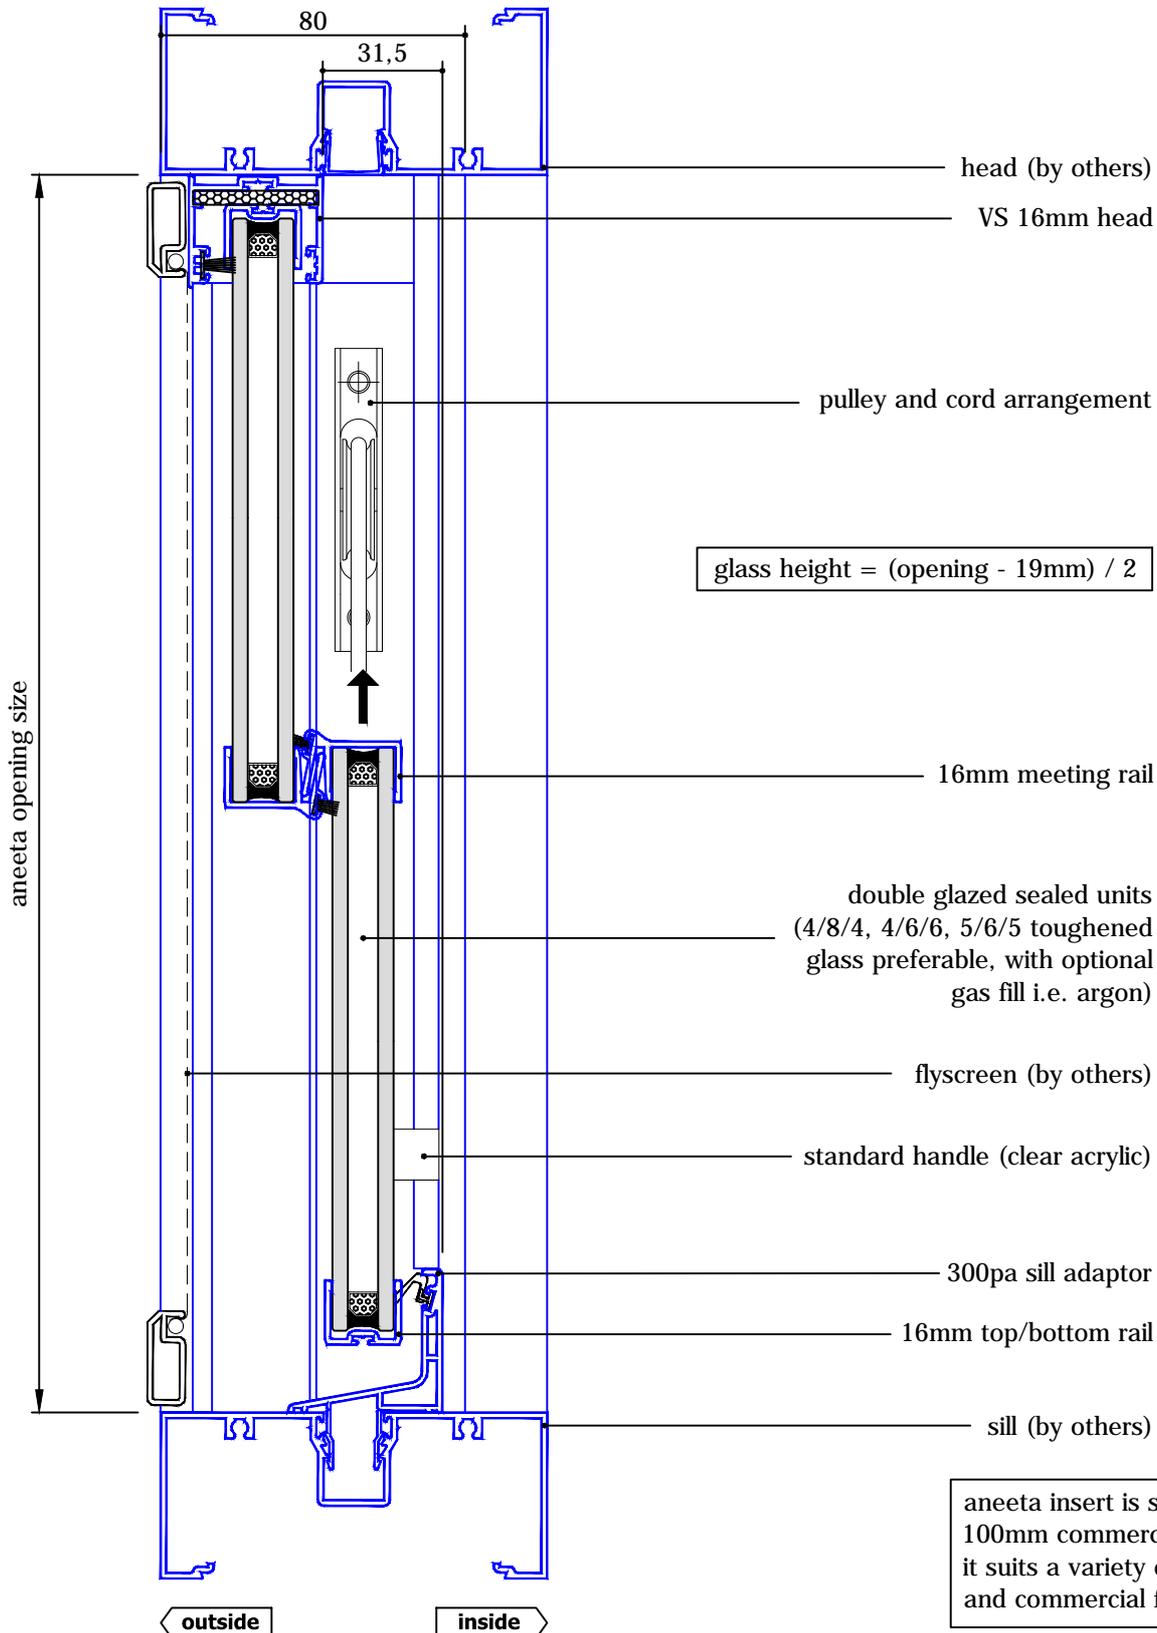


# 2 pane servery 16mm double hung in alum frames

(top pane fixed - medium box, double glazed - Interlocking model)

with aluminium covers

vertical section A-A

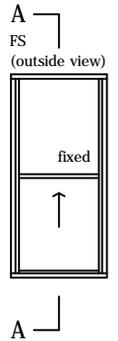


aneeta insert is shown here in 100mm commercial framing but it suits a variety of residential and commercial frame types


# 2 pane servery 16mm double hung in alum frames

(top pane fixed - medium box, double glazed - Interlocking model)

with aluminium covers  
horizontal section B-B

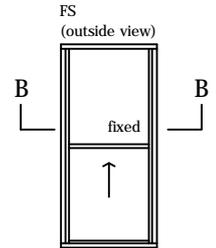



glass width = opening - 110mm

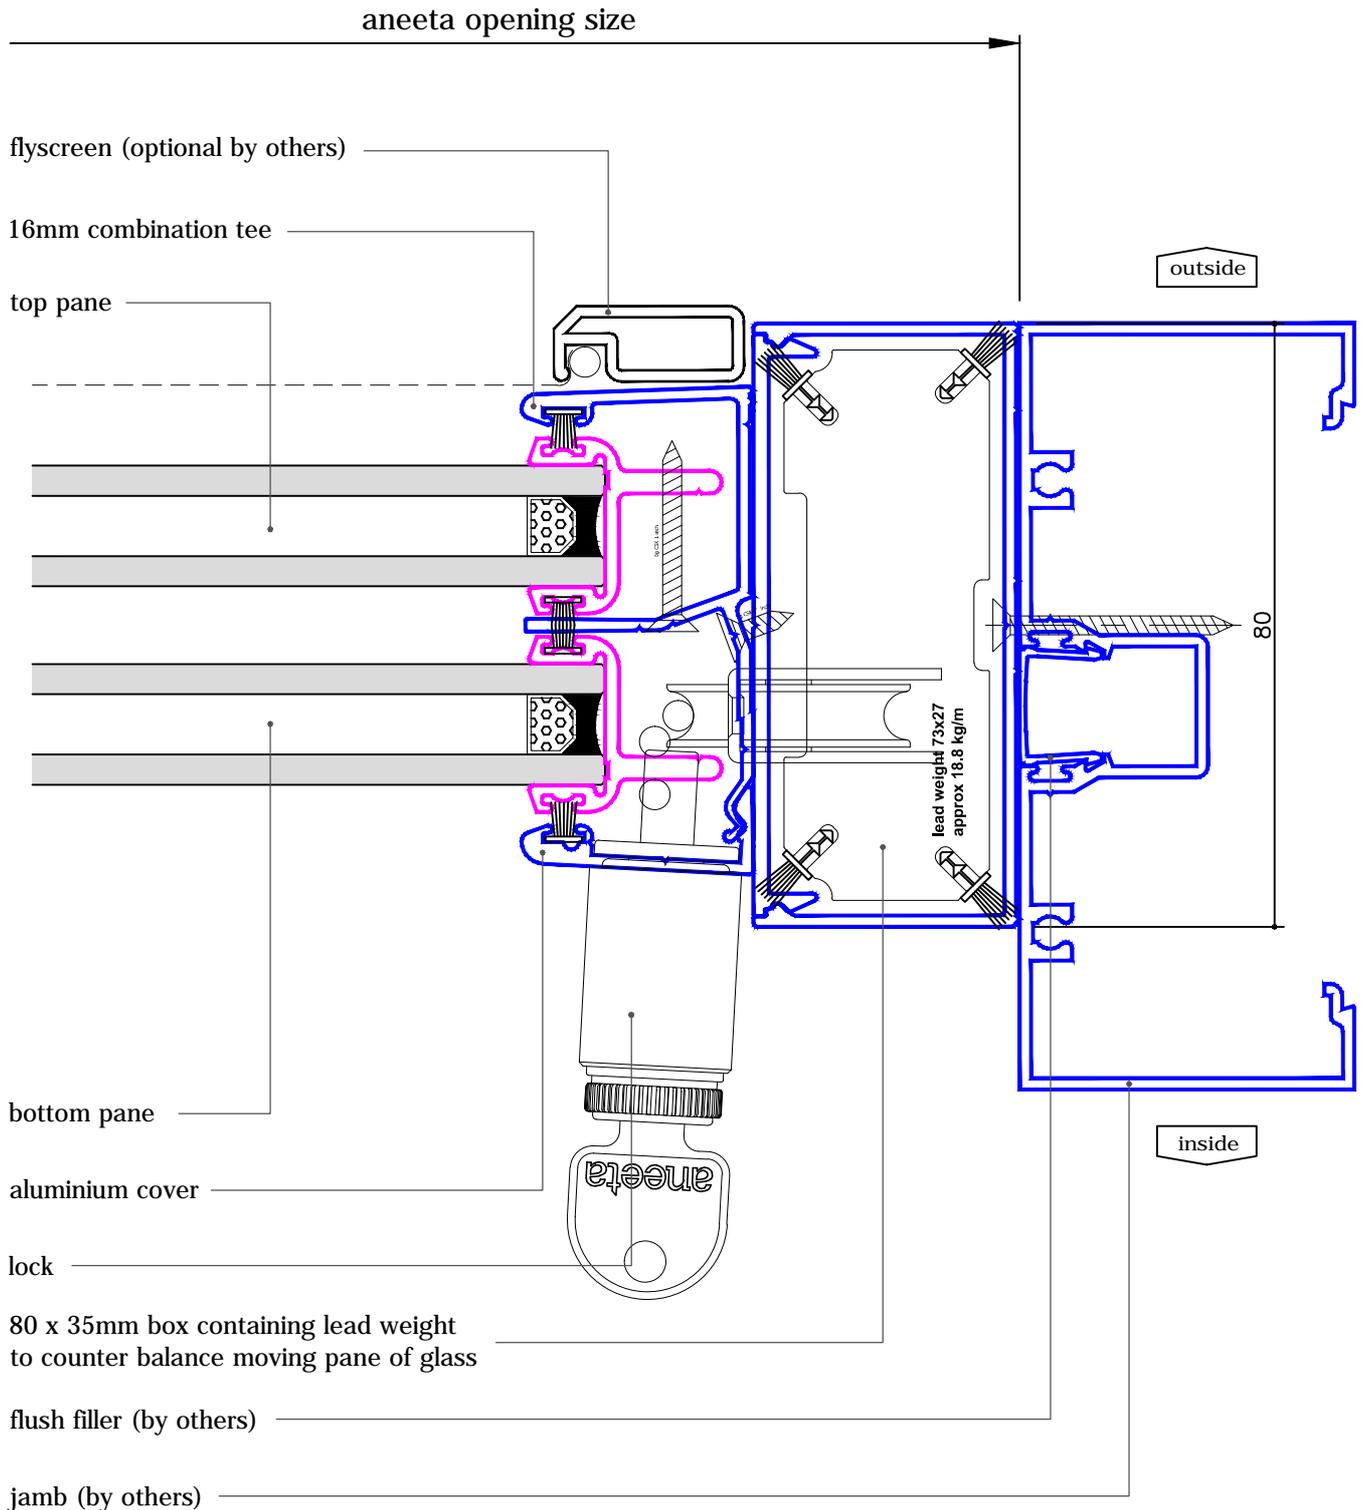

# 2 pane serverly 16mm double hung in alum frames

(top pane fixed - large box, double glazed - Interlocking model)

with aluminium covers  
 vertical section A-A

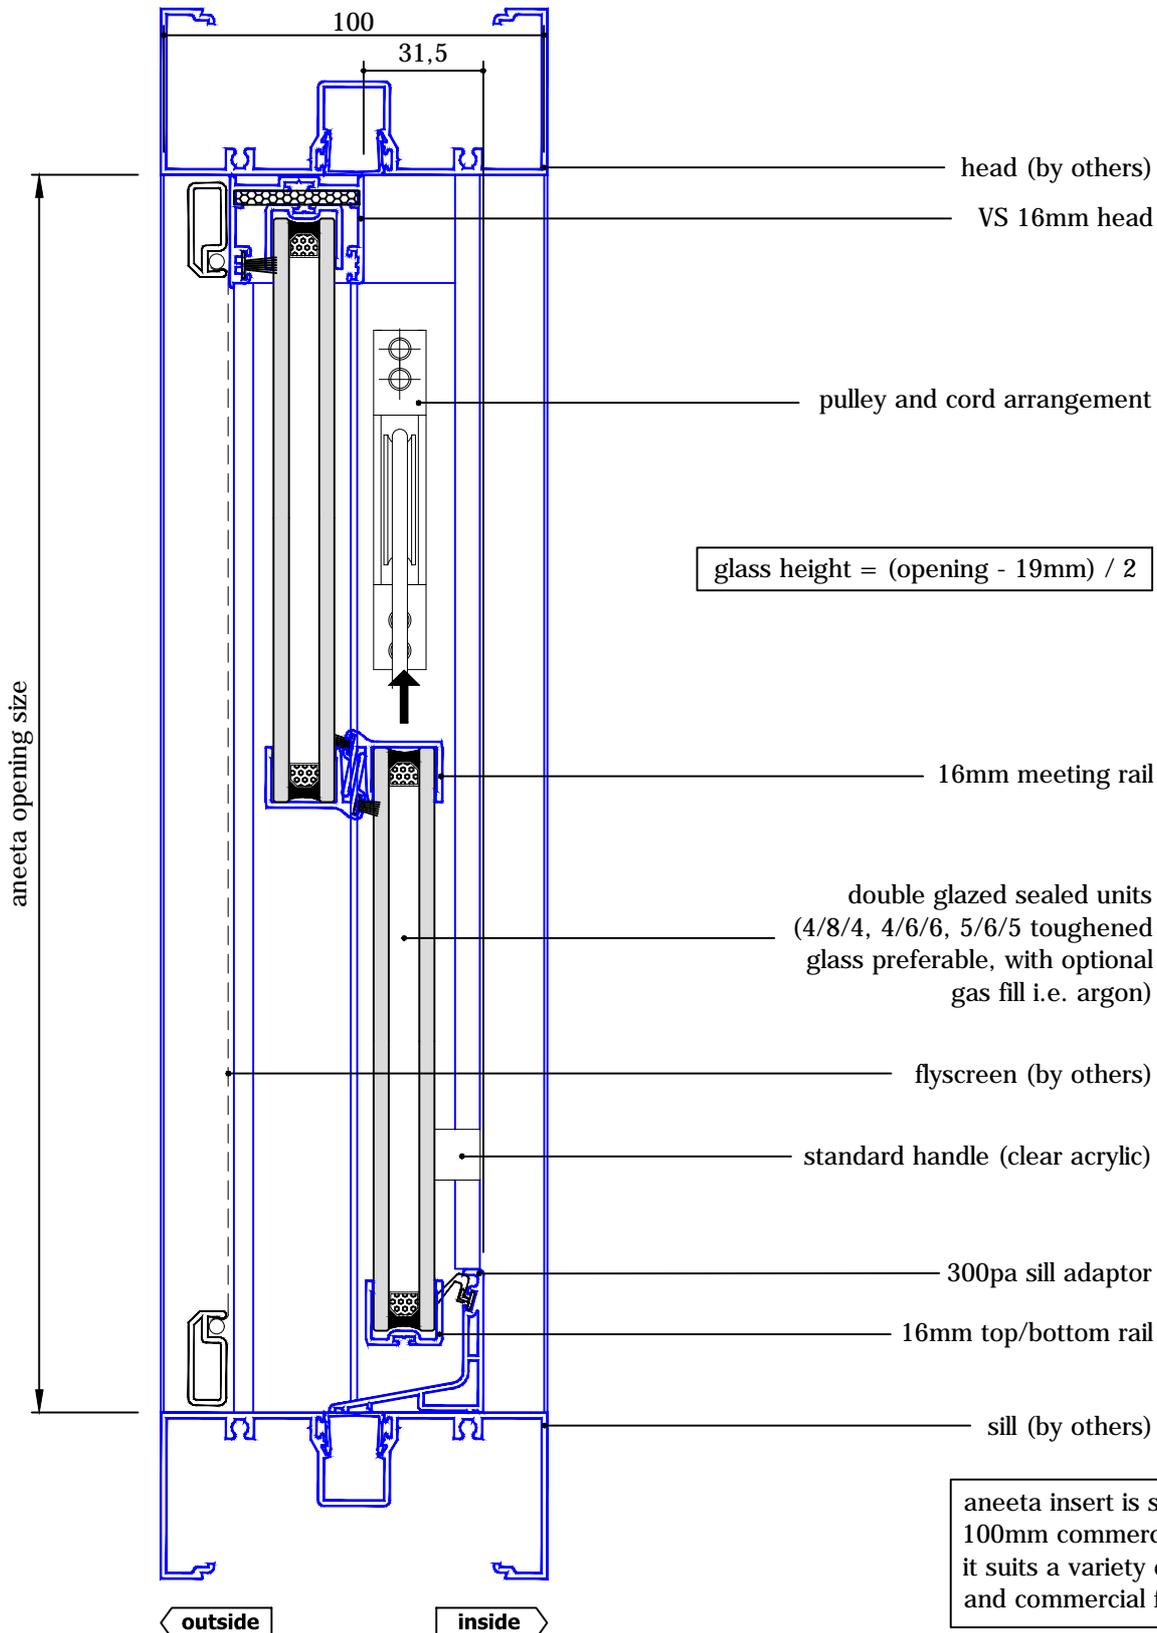
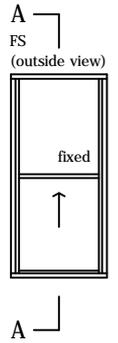


# 2 pane servery 16mm double hung in alum frames

(top pane fixed - large box, double glazed - Interlocking model)

with aluminium covers  
horizontal section B-B

glass width = opening - 130mm

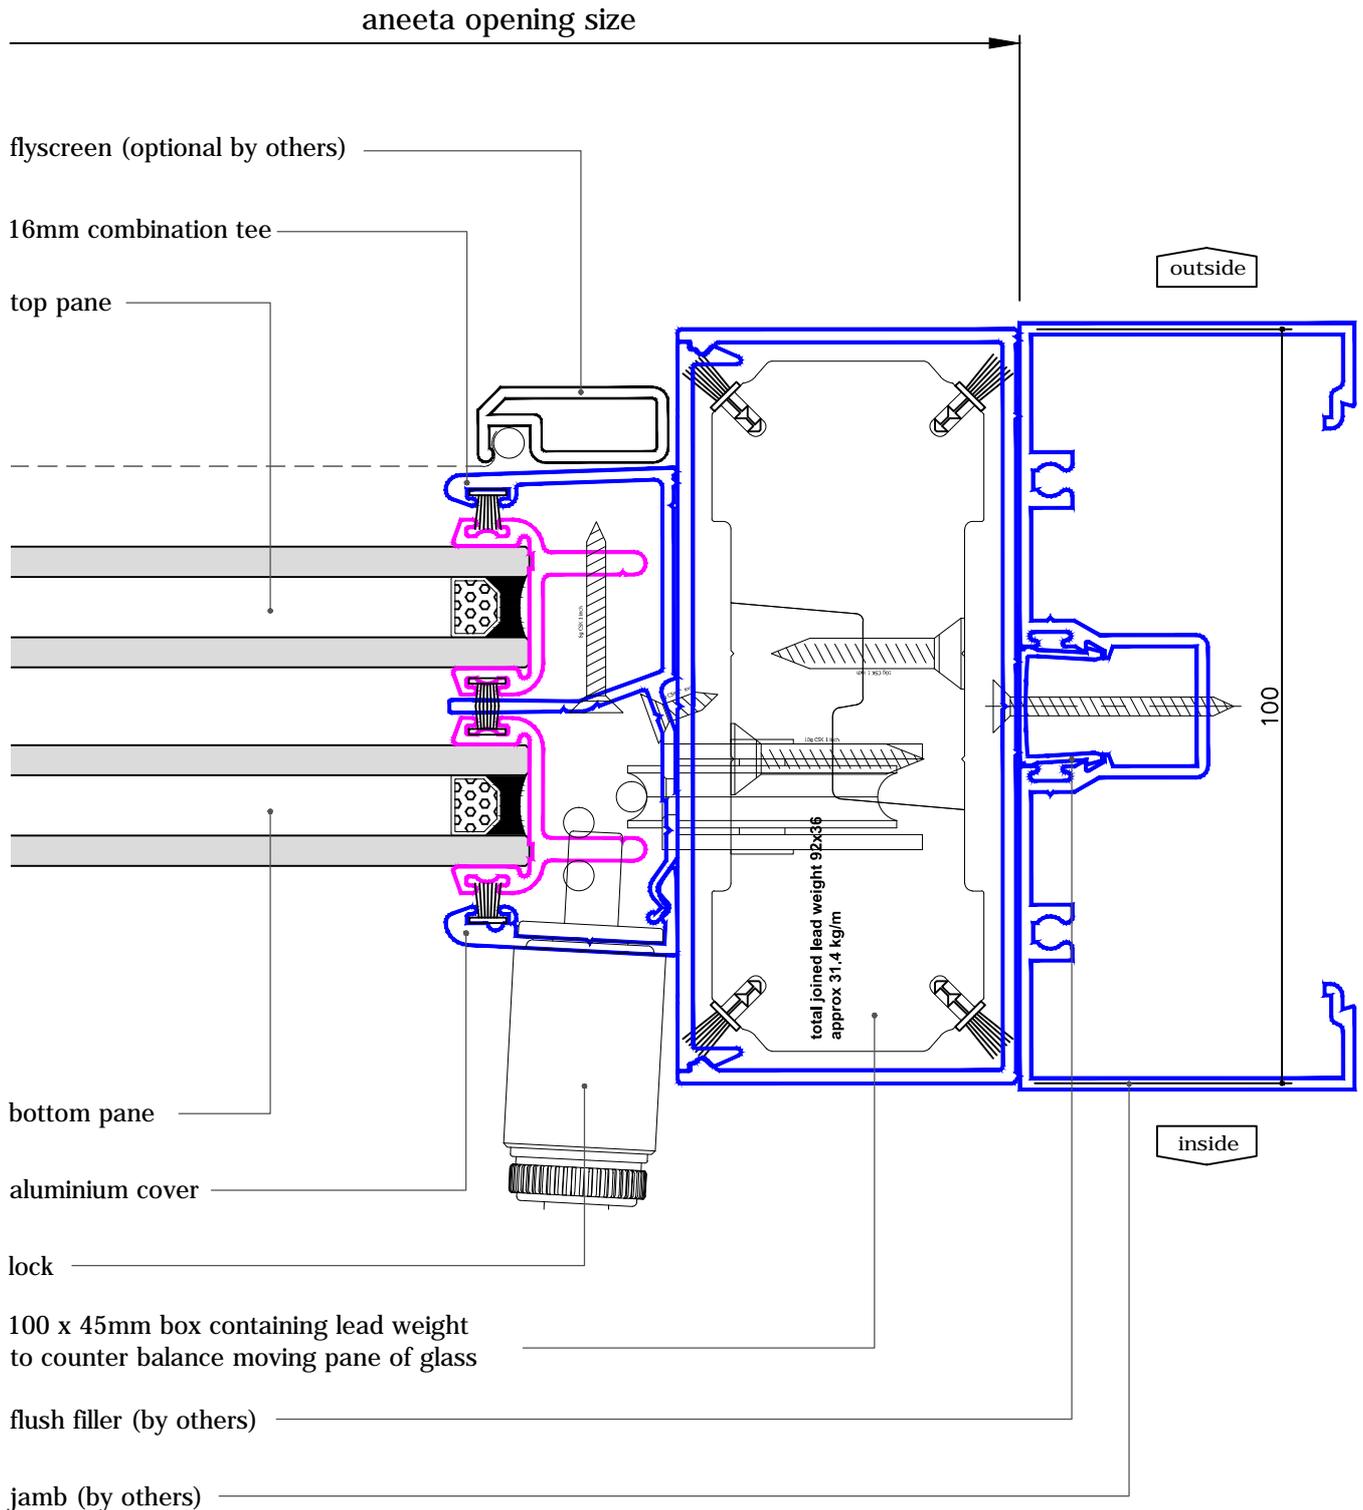
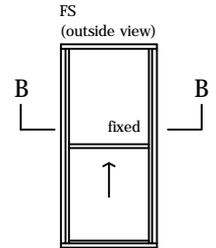


# 2 pane servery 16mm double hung in alum frames

(top pane fixed - extra large box, double glazed - Interlocking model)

with aluminium covers

vertical section A-A

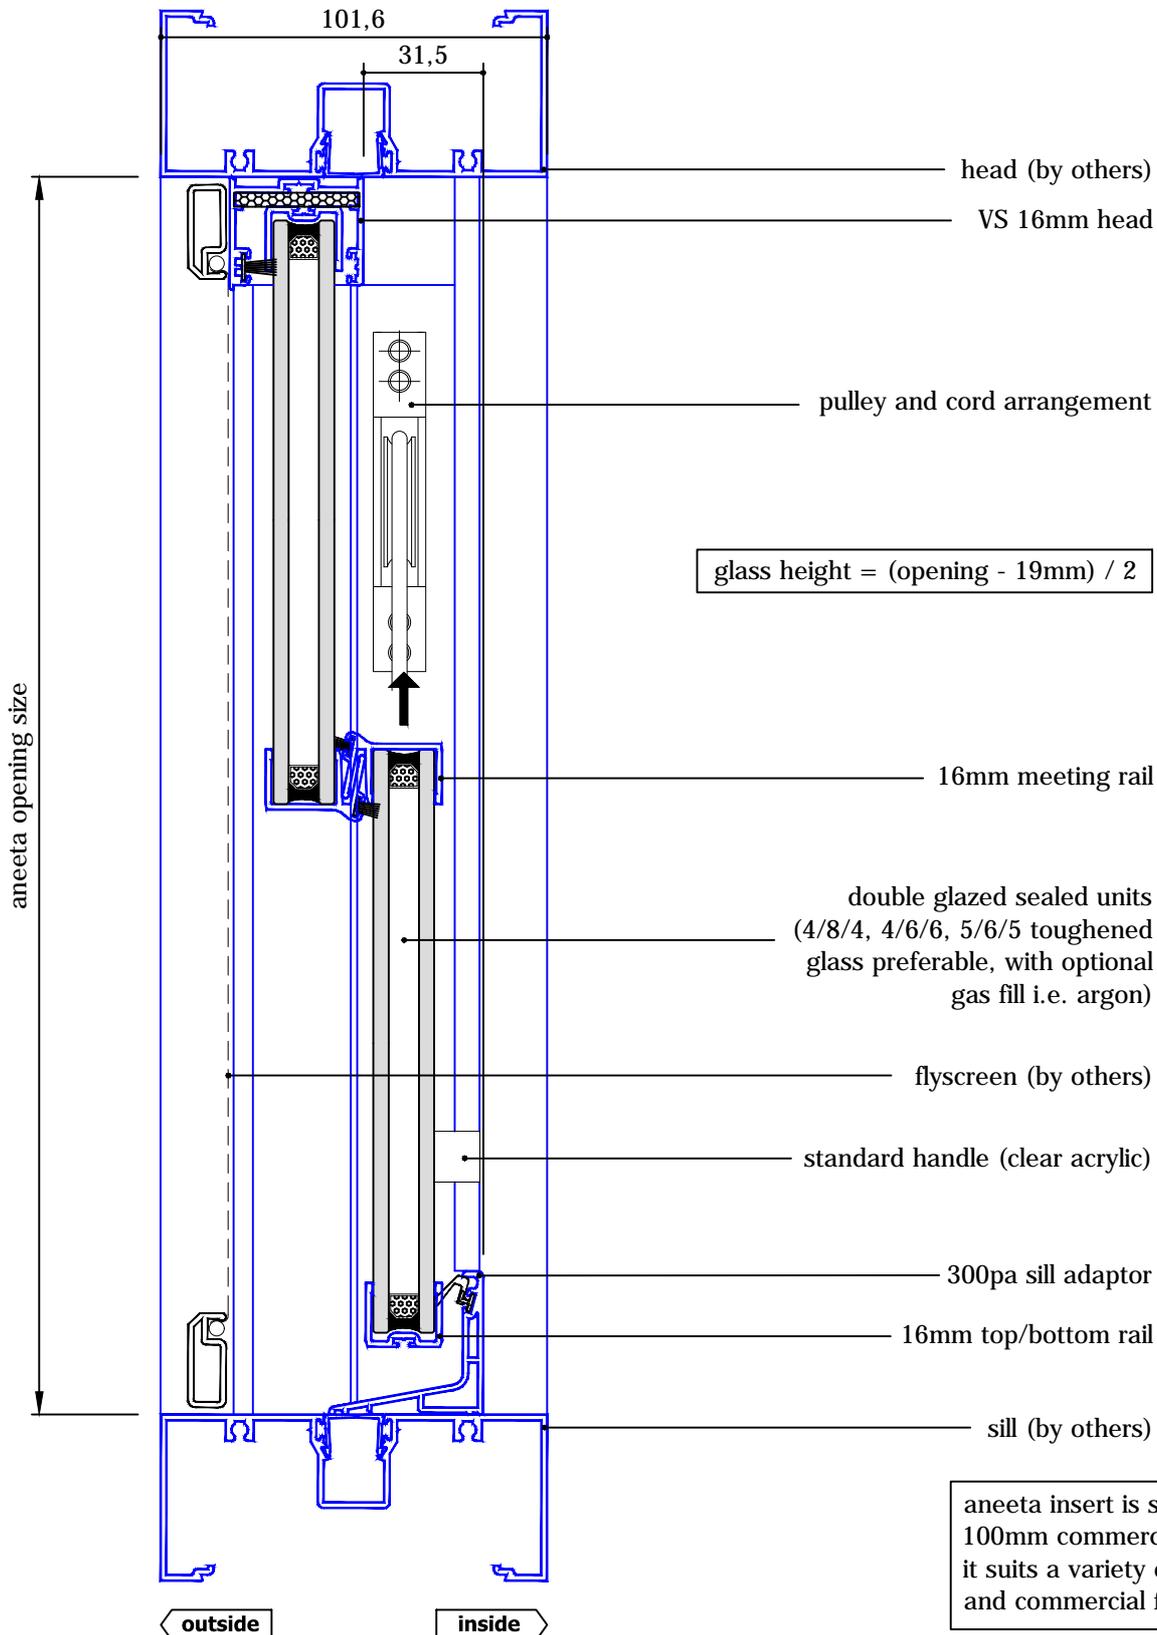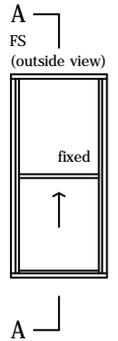

aneeta insert is shown here in 100mm commercial framing but it suits a variety of residential and commercial frame types


drawing: VS 2P16 FS A h - extra large box  
 revision: 2  
 date: Jun 2013

# DOUBLE GLAZED PRODUCT



## 2 pane servery 16mm double hung in alum frames (top pane fixed - extra large box, double glazed - Interlocking model)

with aluminium covers  
 horizontal section B-B

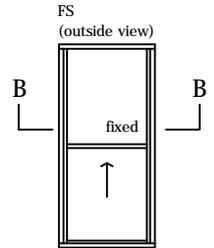

glass width = opening - 192mm

