
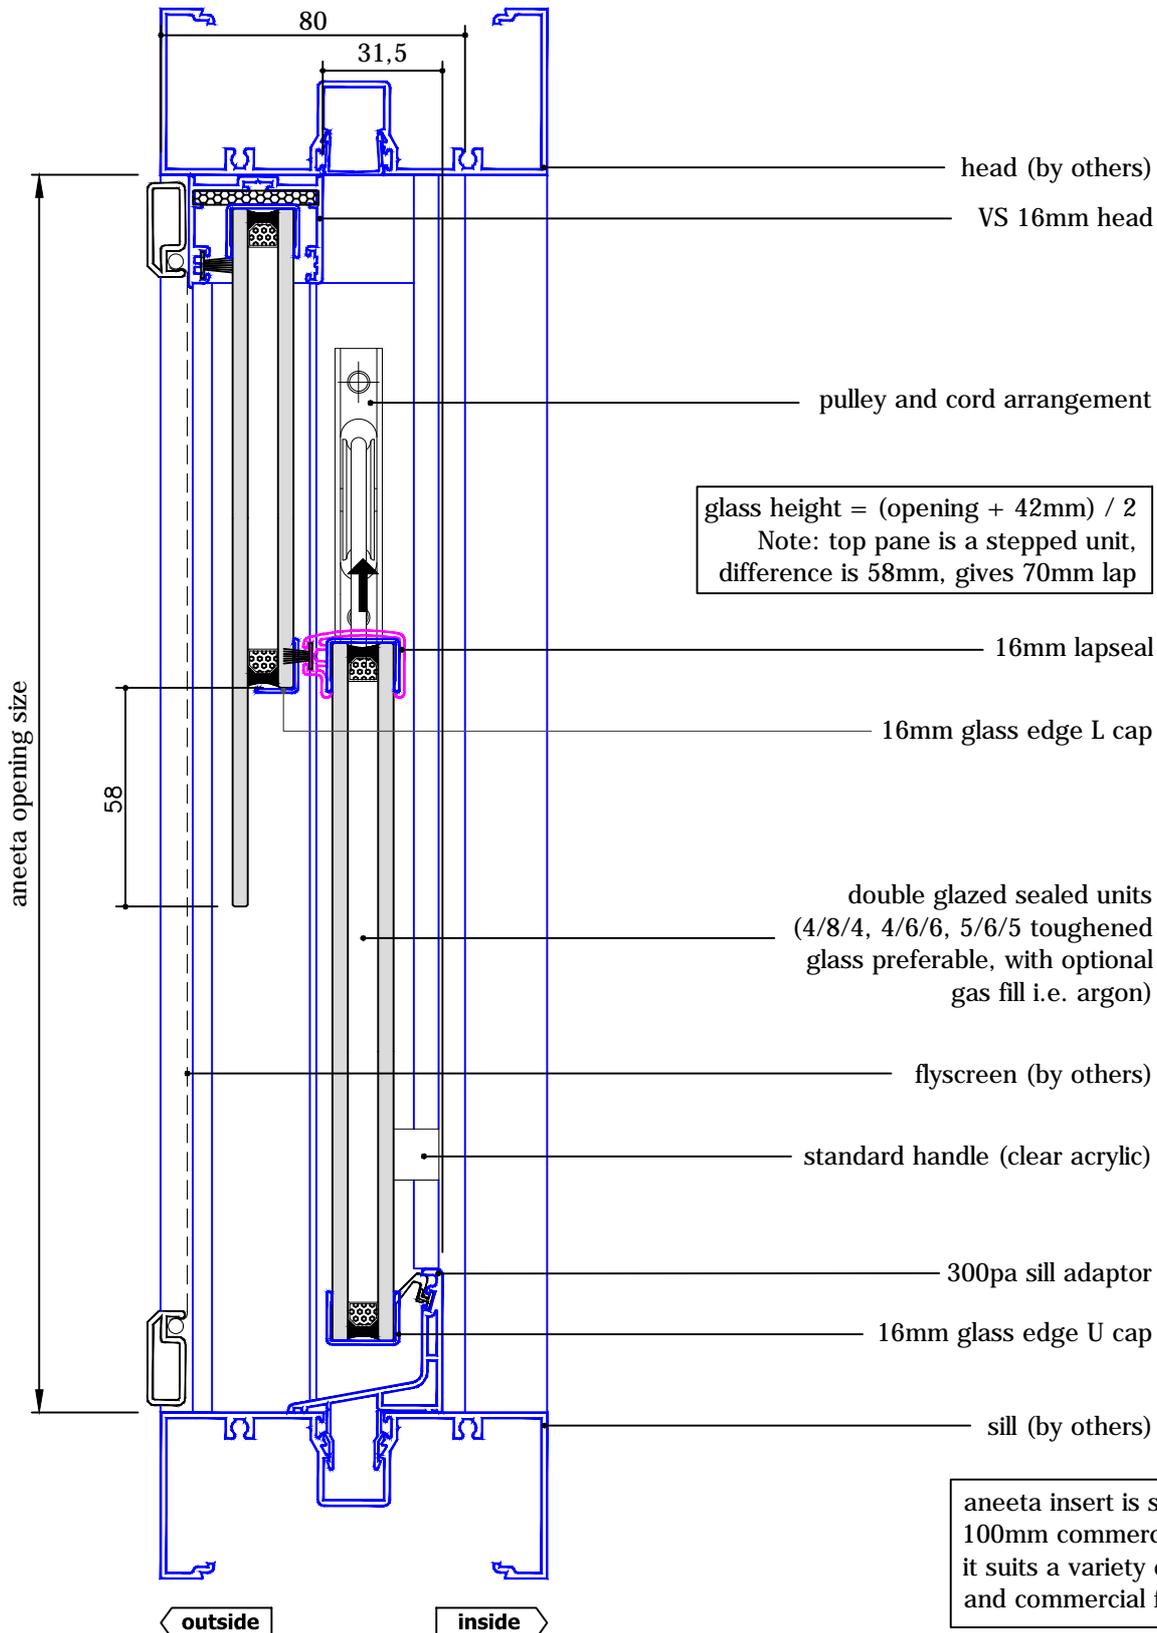


# 2 pane servery 16mm double hung in alum frames

(top pane fixed - medium box, double glazed - CLEARSTEP model)

with aluminium covers  
vertical section A-A


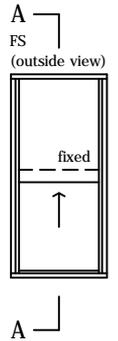


# 2 pane servery 16mm double hung in alum frames

(top pane fixed - medium box, double glazed - CLEARSTEP model)

with aluminium covers  
horizontal section B-B



glass width = opening - 110mm

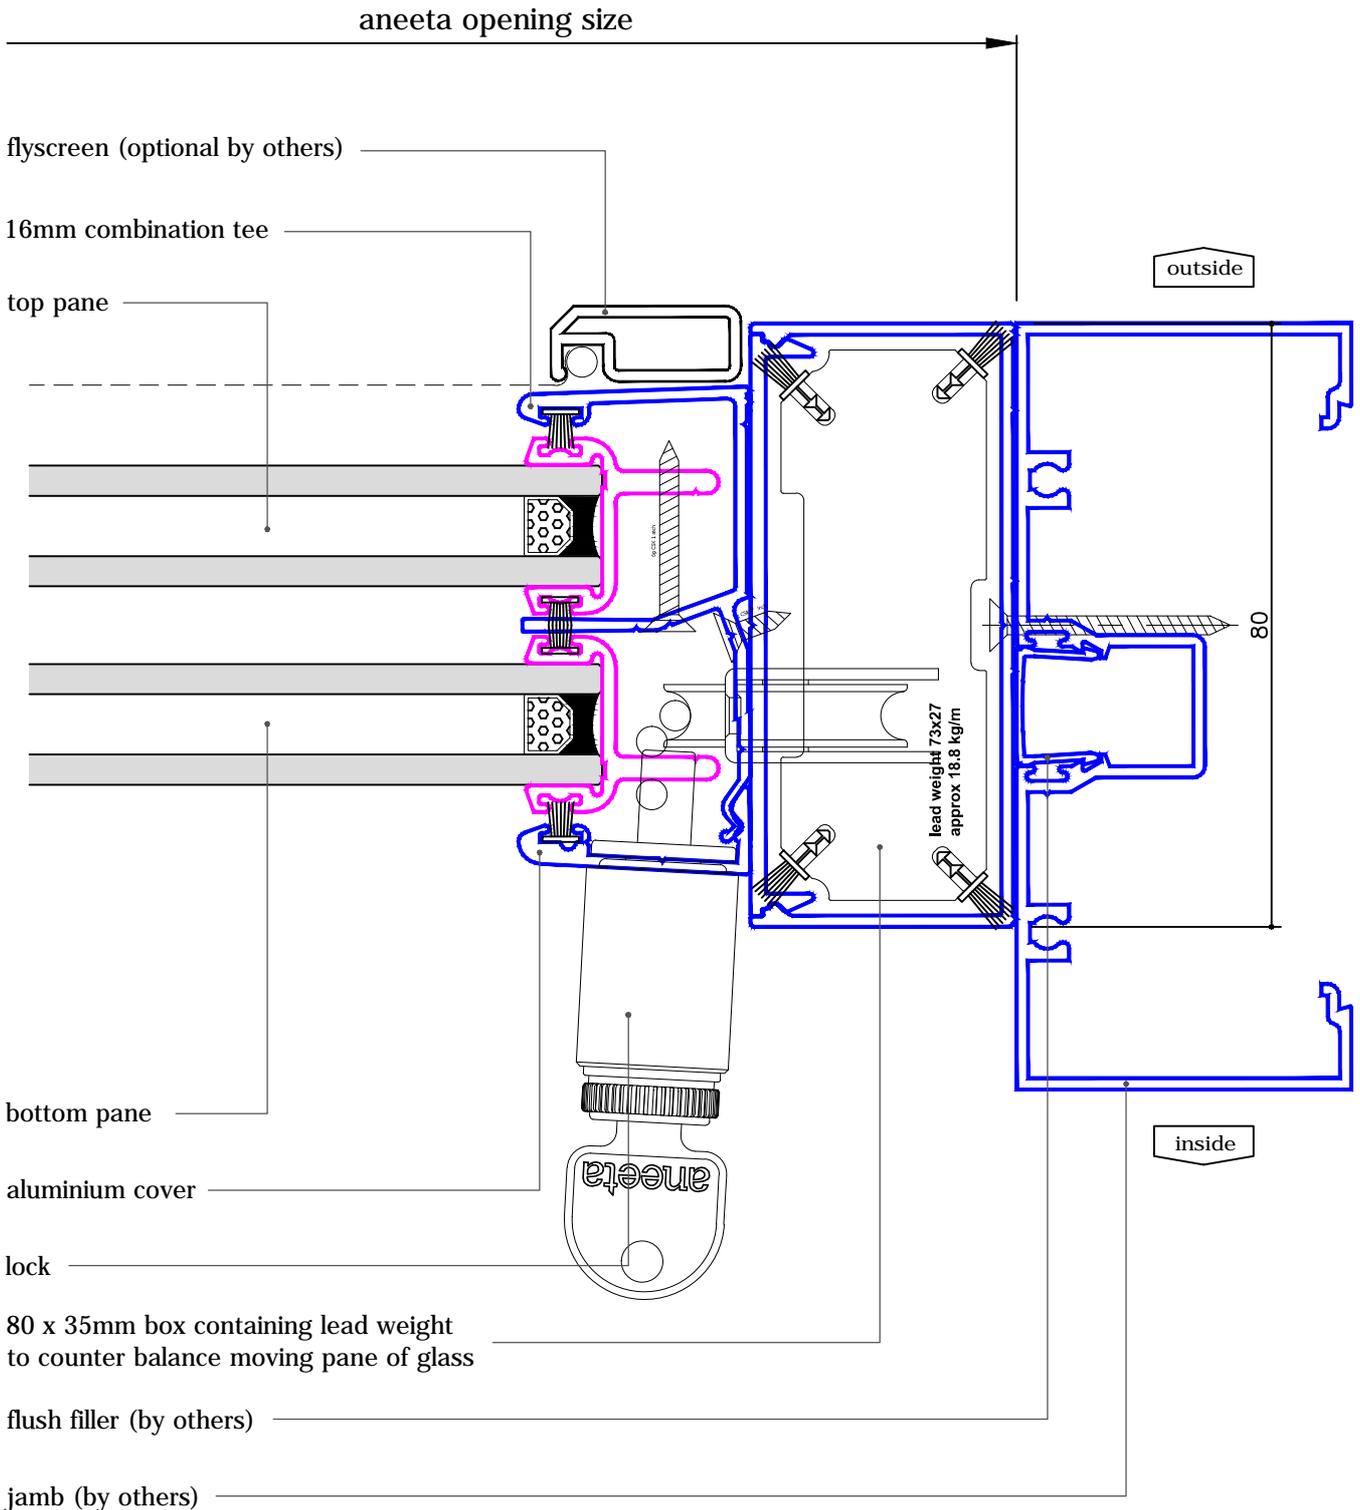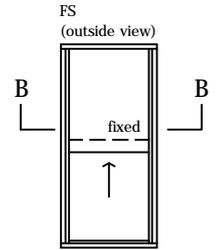

# 2 pane servery 16mm double hung in alum frames

(top pane fixed - large box, double glazed - CLEARSTEP model)

with aluminium covers  
 vertical section A-A

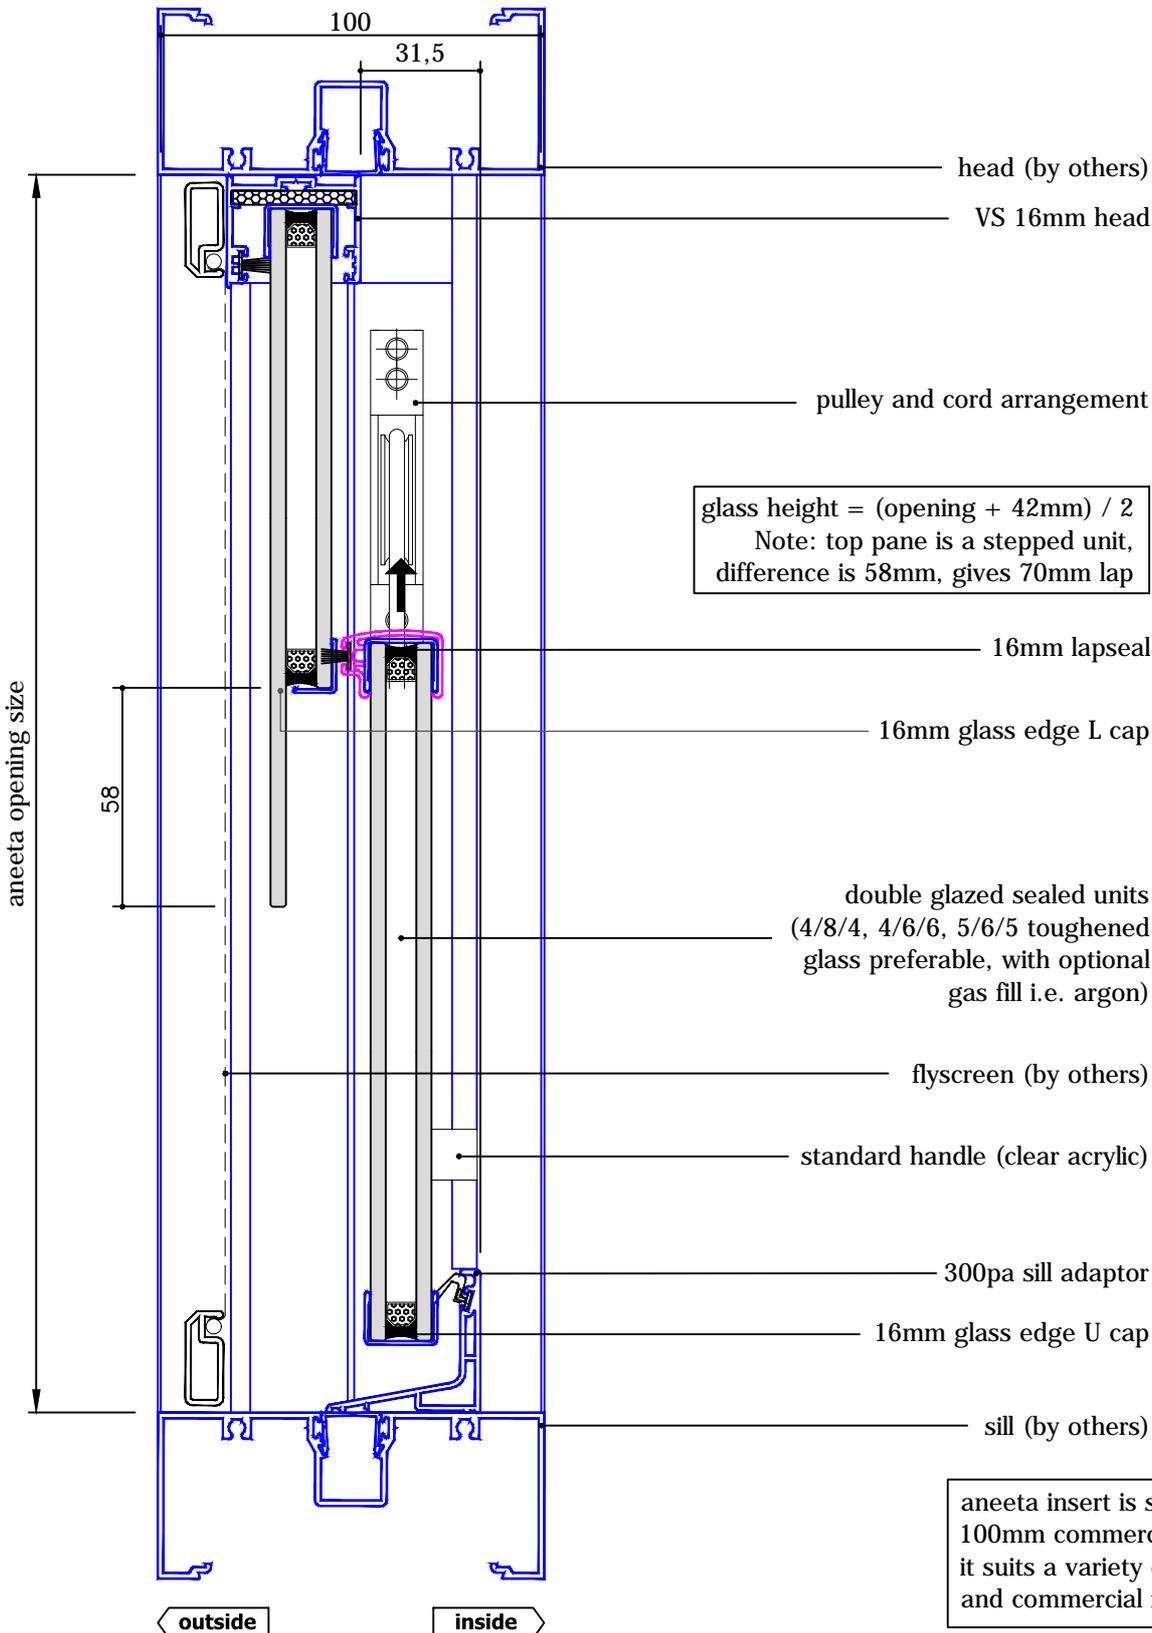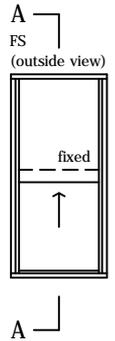

glass height = (opening + 42mm) / 2  
 Note: top pane is a stepped unit,  
 difference is 58mm, gives 70mm lap



aneeta insert is shown here in 100mm commercial framing but it suits a variety of residential and commercial frame types

# 2 pane servery 16mm double hung in alum frames

(top pane fixed - large box, double glazed - CLEARSTEP model)

with aluminium covers  
horizontal section B-B

glass width = opening - 130mm

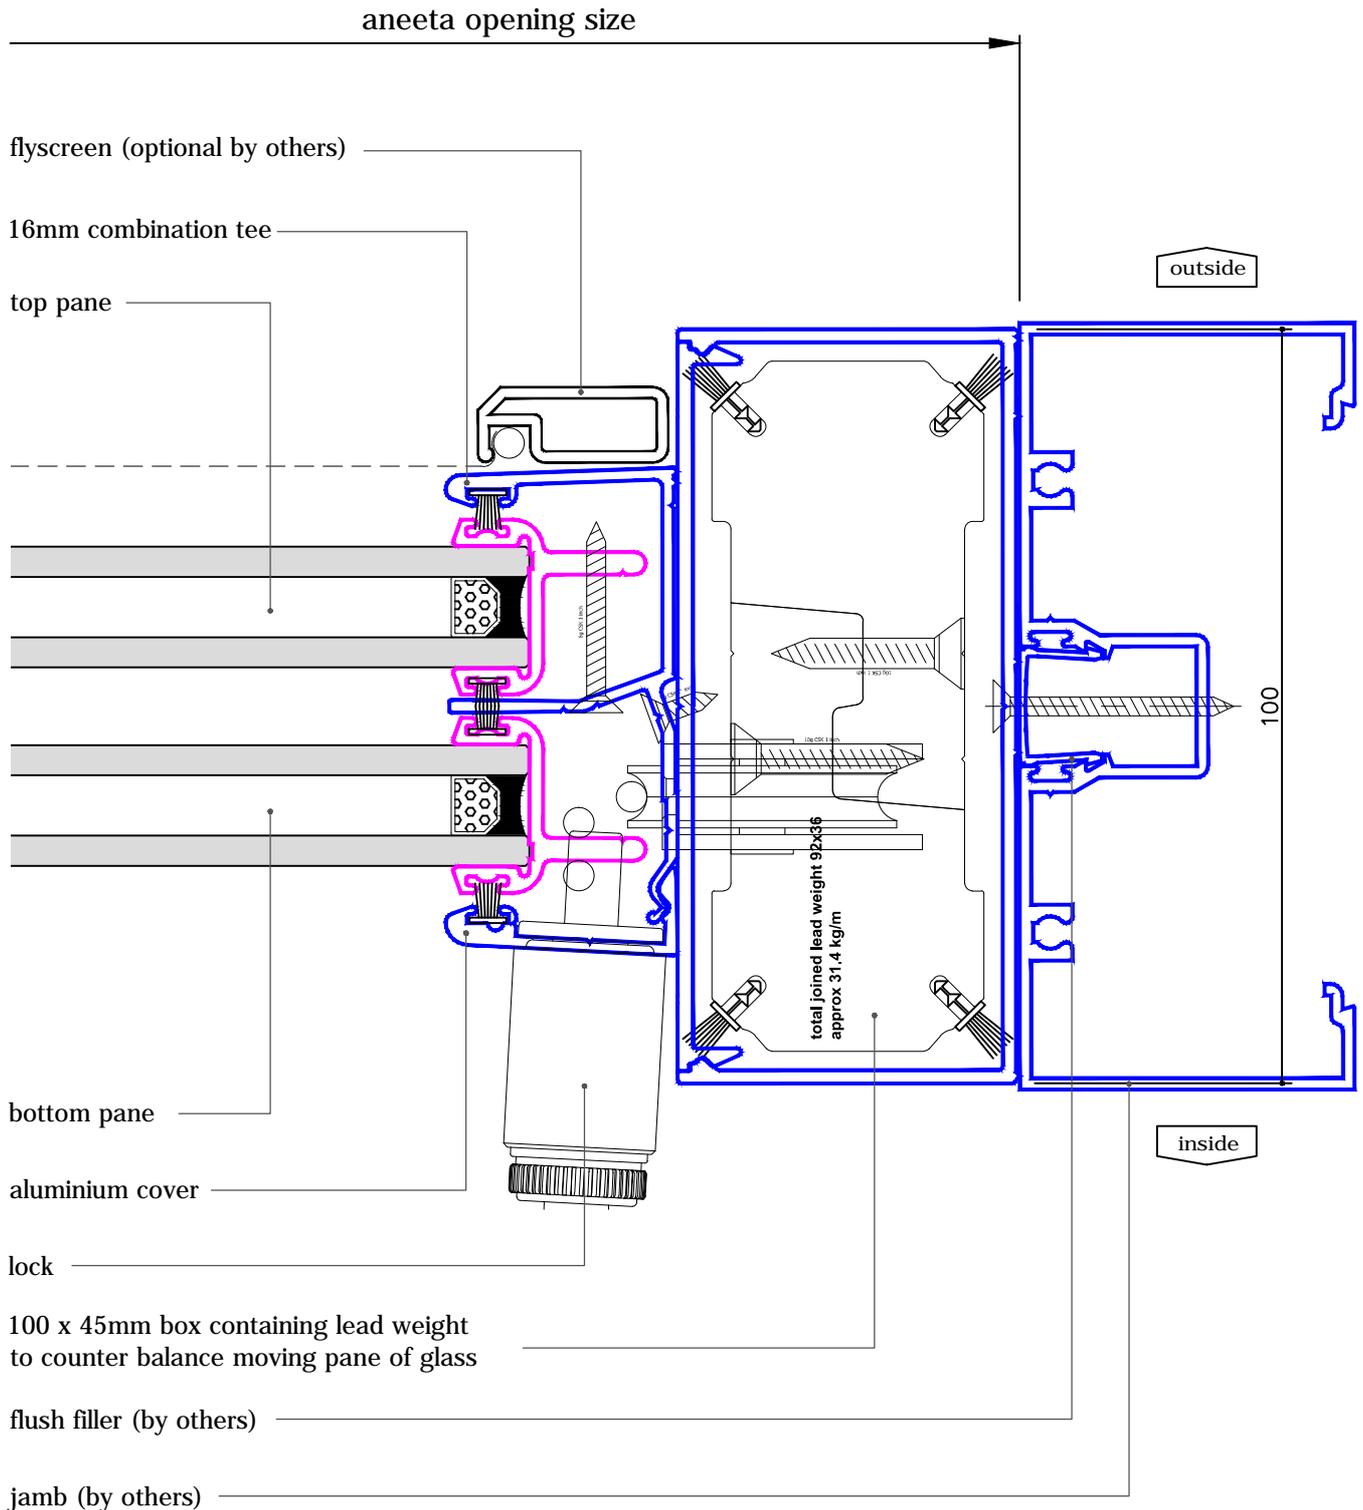
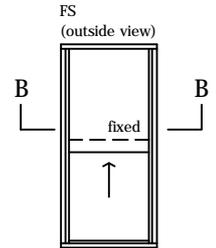


# 2 pane servery 16mm double hung in alum frames

(top pane fixed - extra large box, double glazed - CLEARSTEP model)

with aluminium covers


vertical section A-A

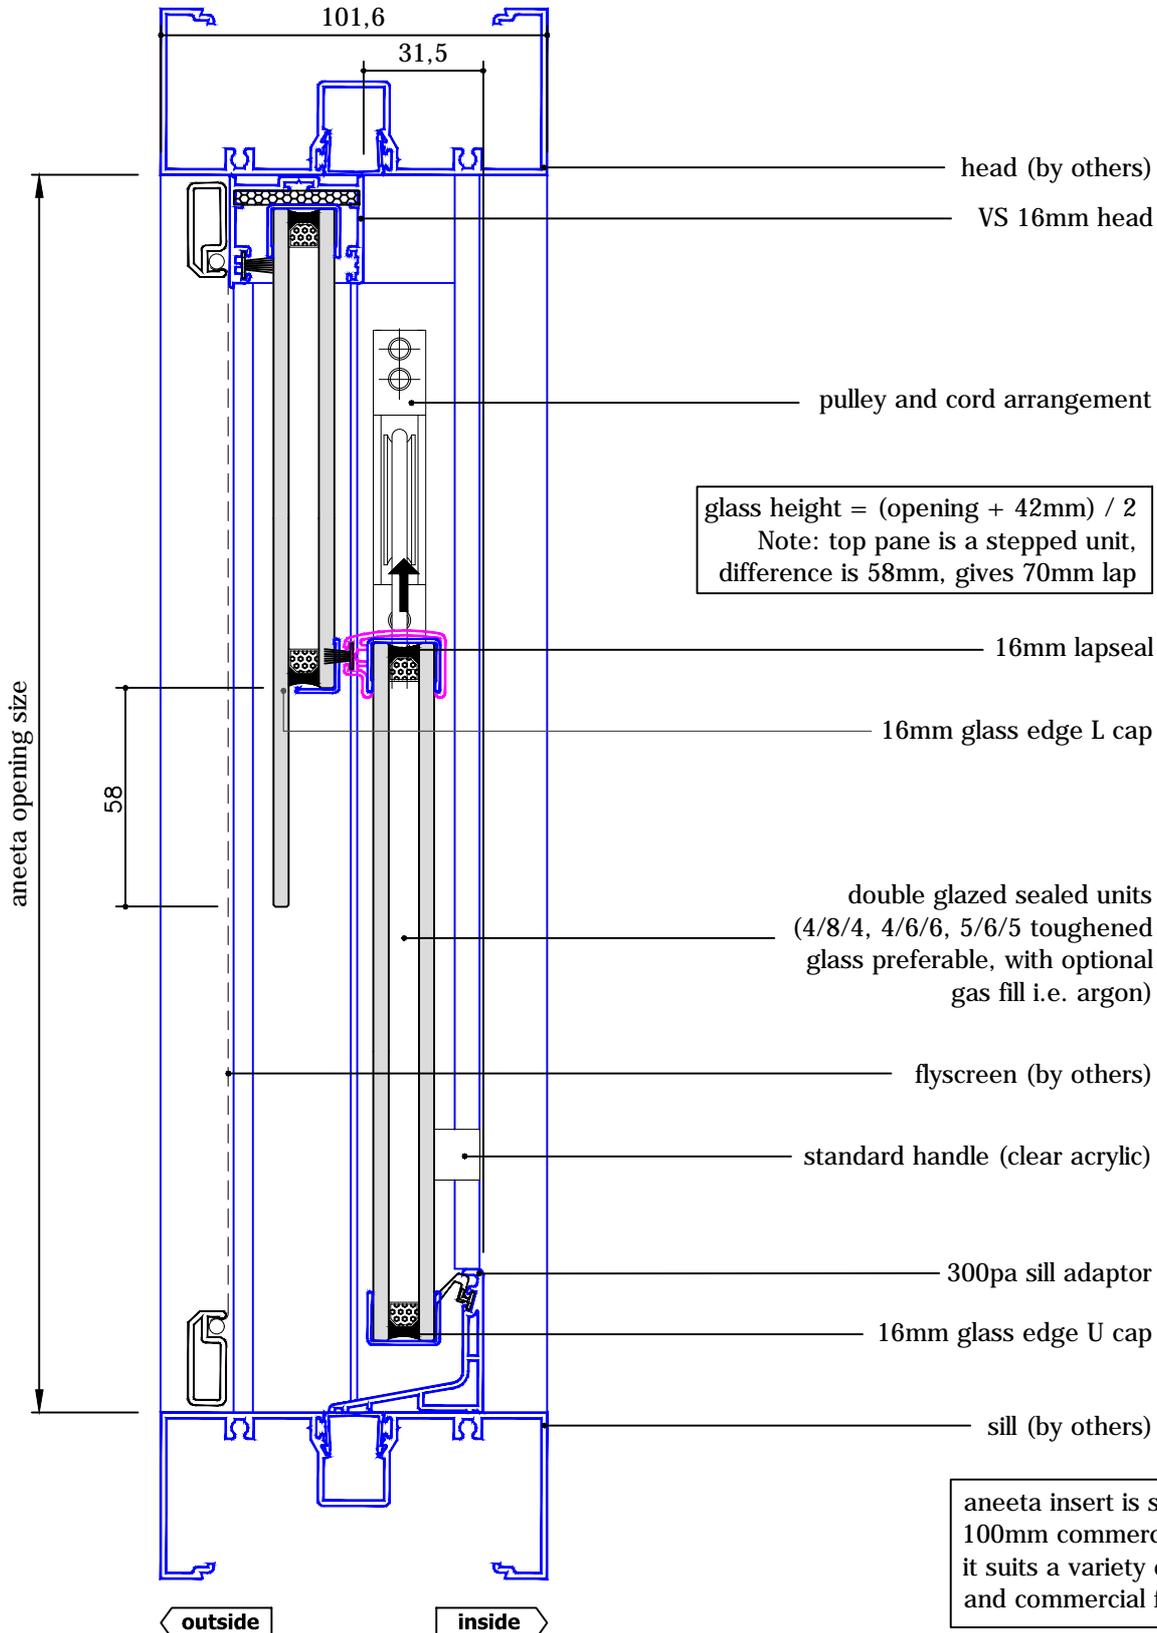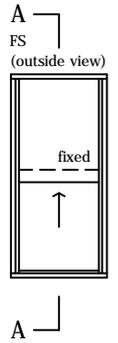

# 2 pane servery 16mm double hung in alum frames

(top pane fixed - extra large box, double glazed - CLEARSTEP model)

with aluminium covers  
horizontal section B-B

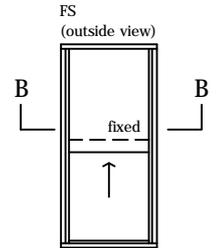

glass width = opening - 192mm

