
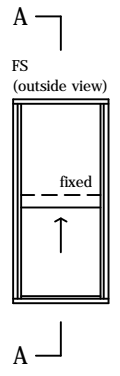


2 pane servery 6mm sashless double hung in aluminium frames (top pane fixed - small box)



with aluminium covers
 vertical section A-A

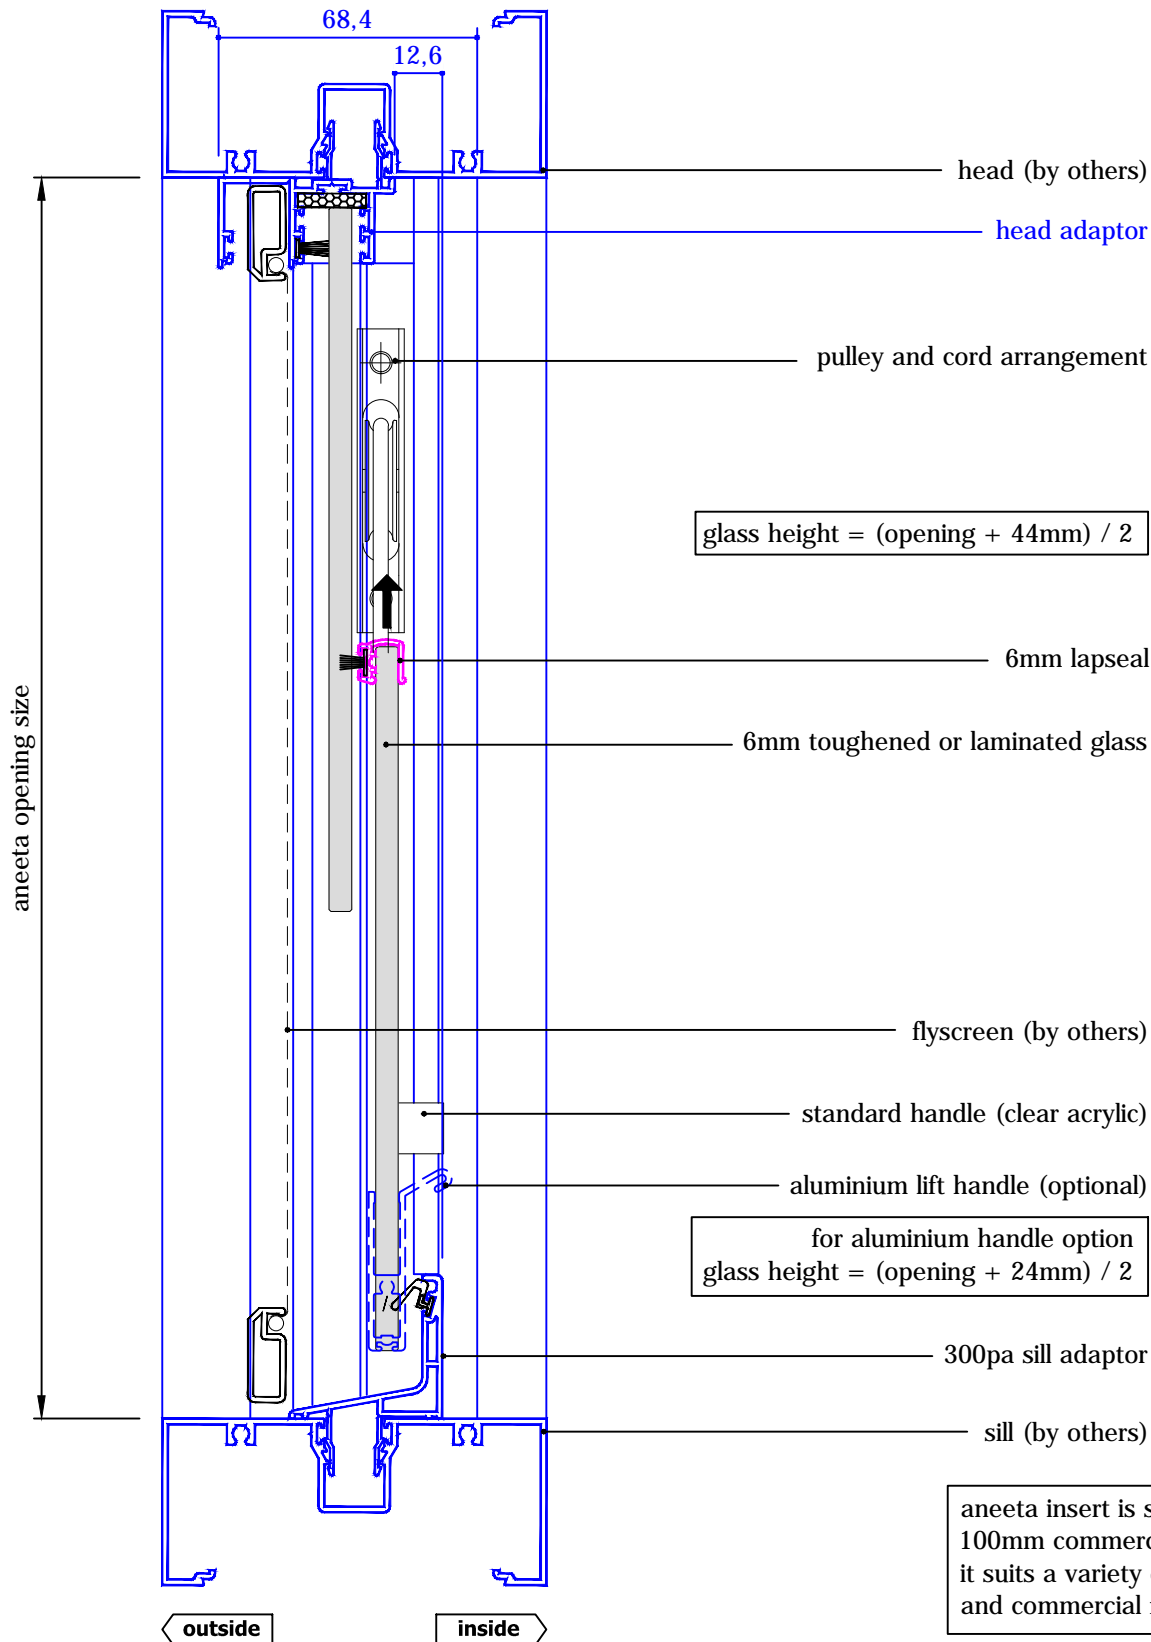


2 pane servery 6mm sashless double hung in aluminium frames (top pane fixed - small box)

with aluminium covers
horizontal section B-B


glass width = opening - 100mm

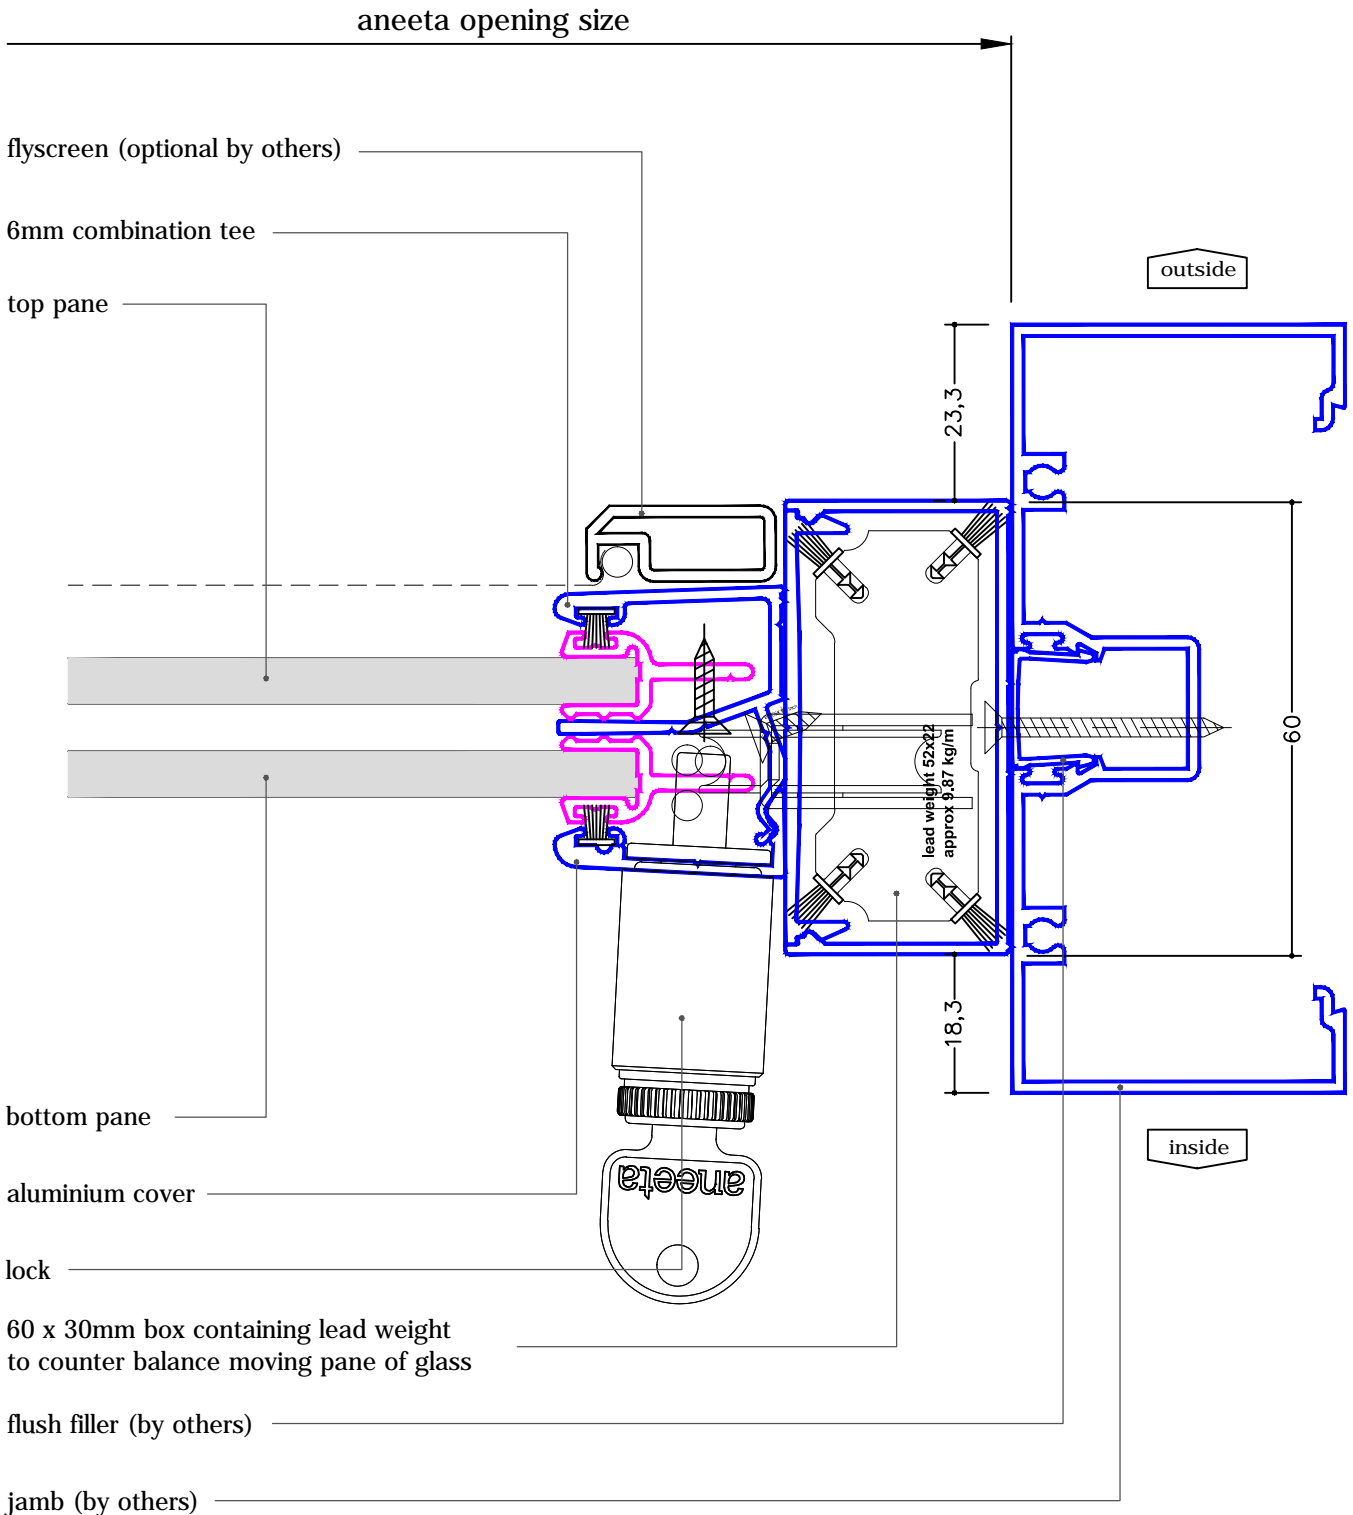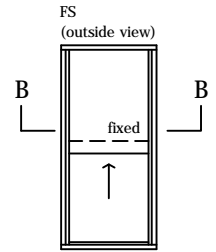


2 pane servery 6mm sashless double hung in aluminium frames (top pane fixed - medium box) with aluminium covers vertical section A-A

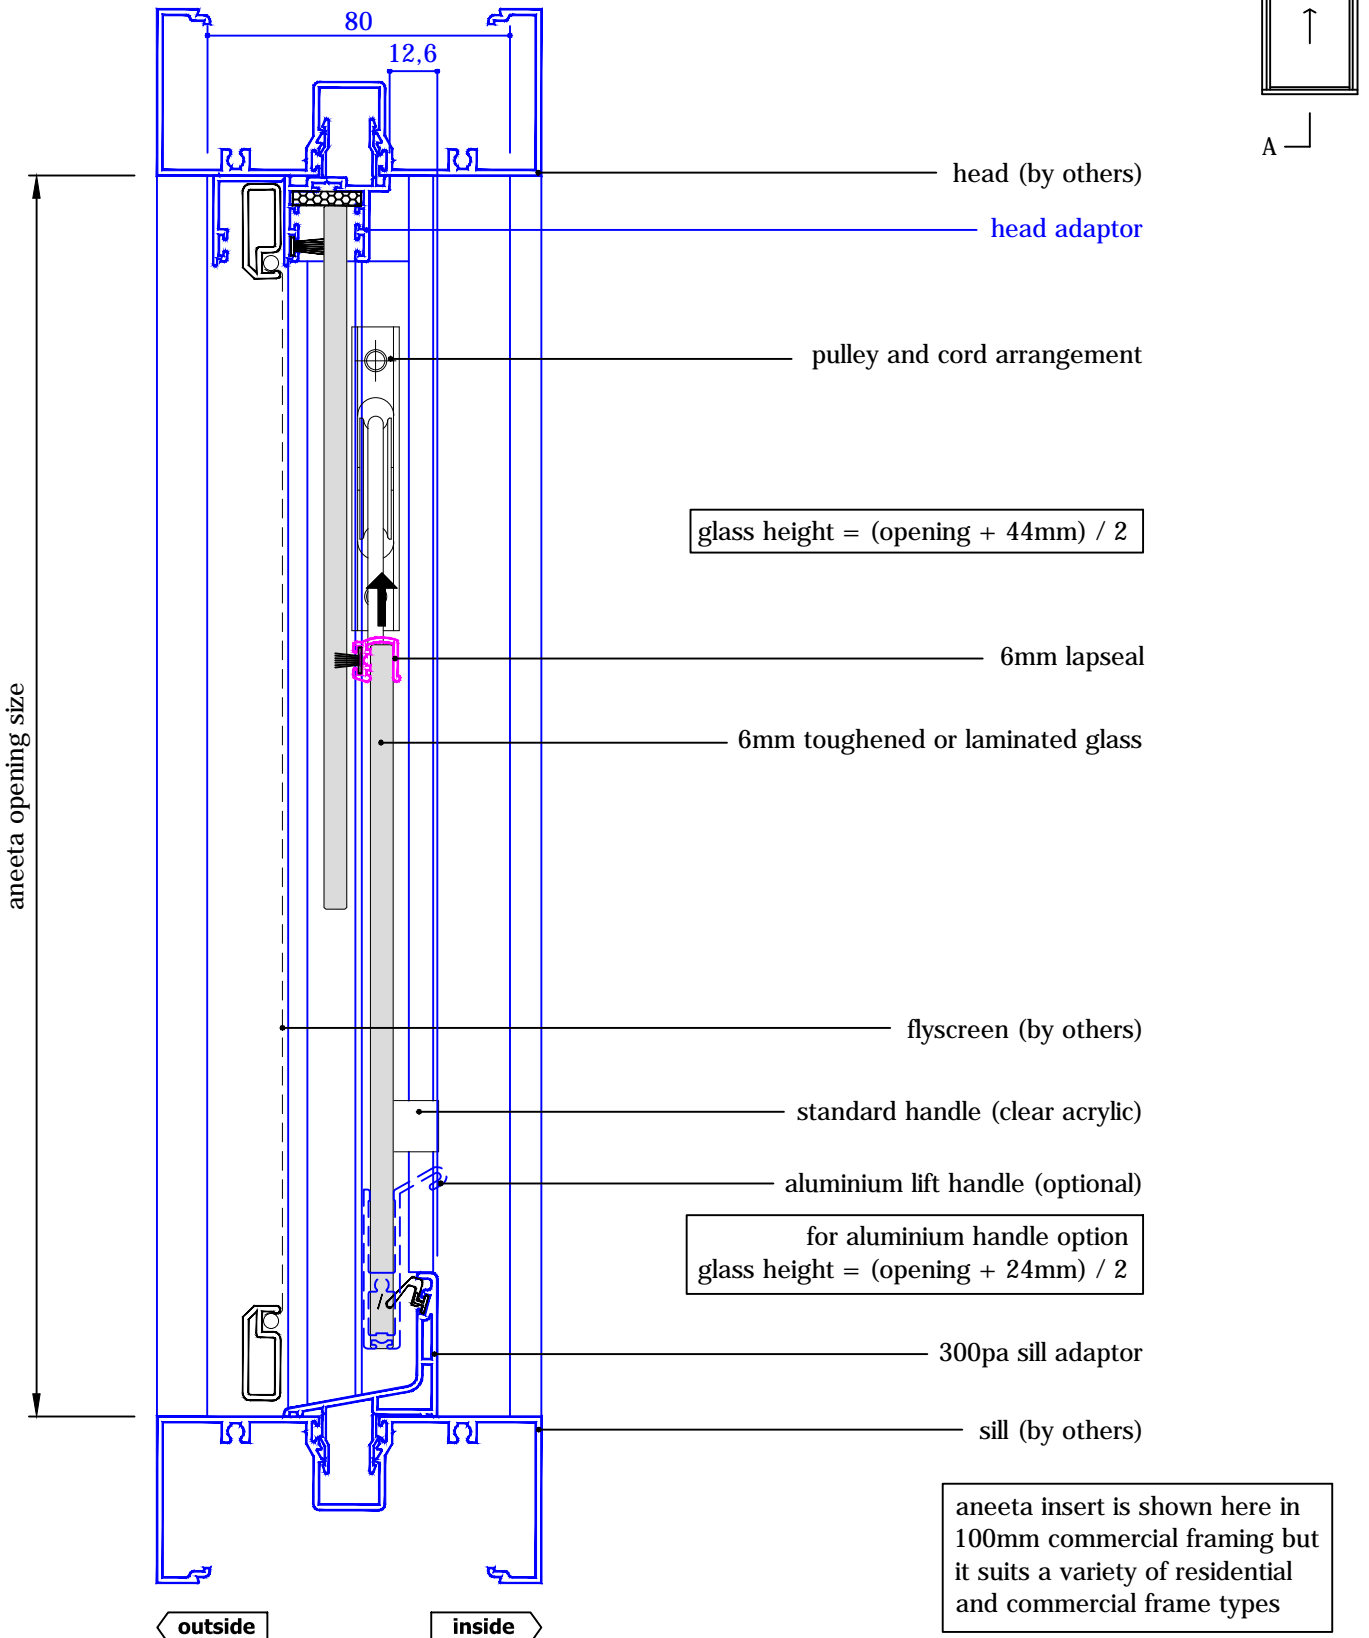



2 pane seryery 6mm sashless double hung in aluminium frames (top pane fixed - medium box) with aluminium covers horizontal section B-B

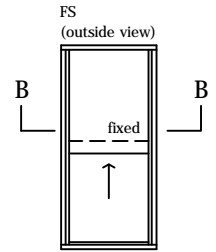

glass width = opening - 110mm

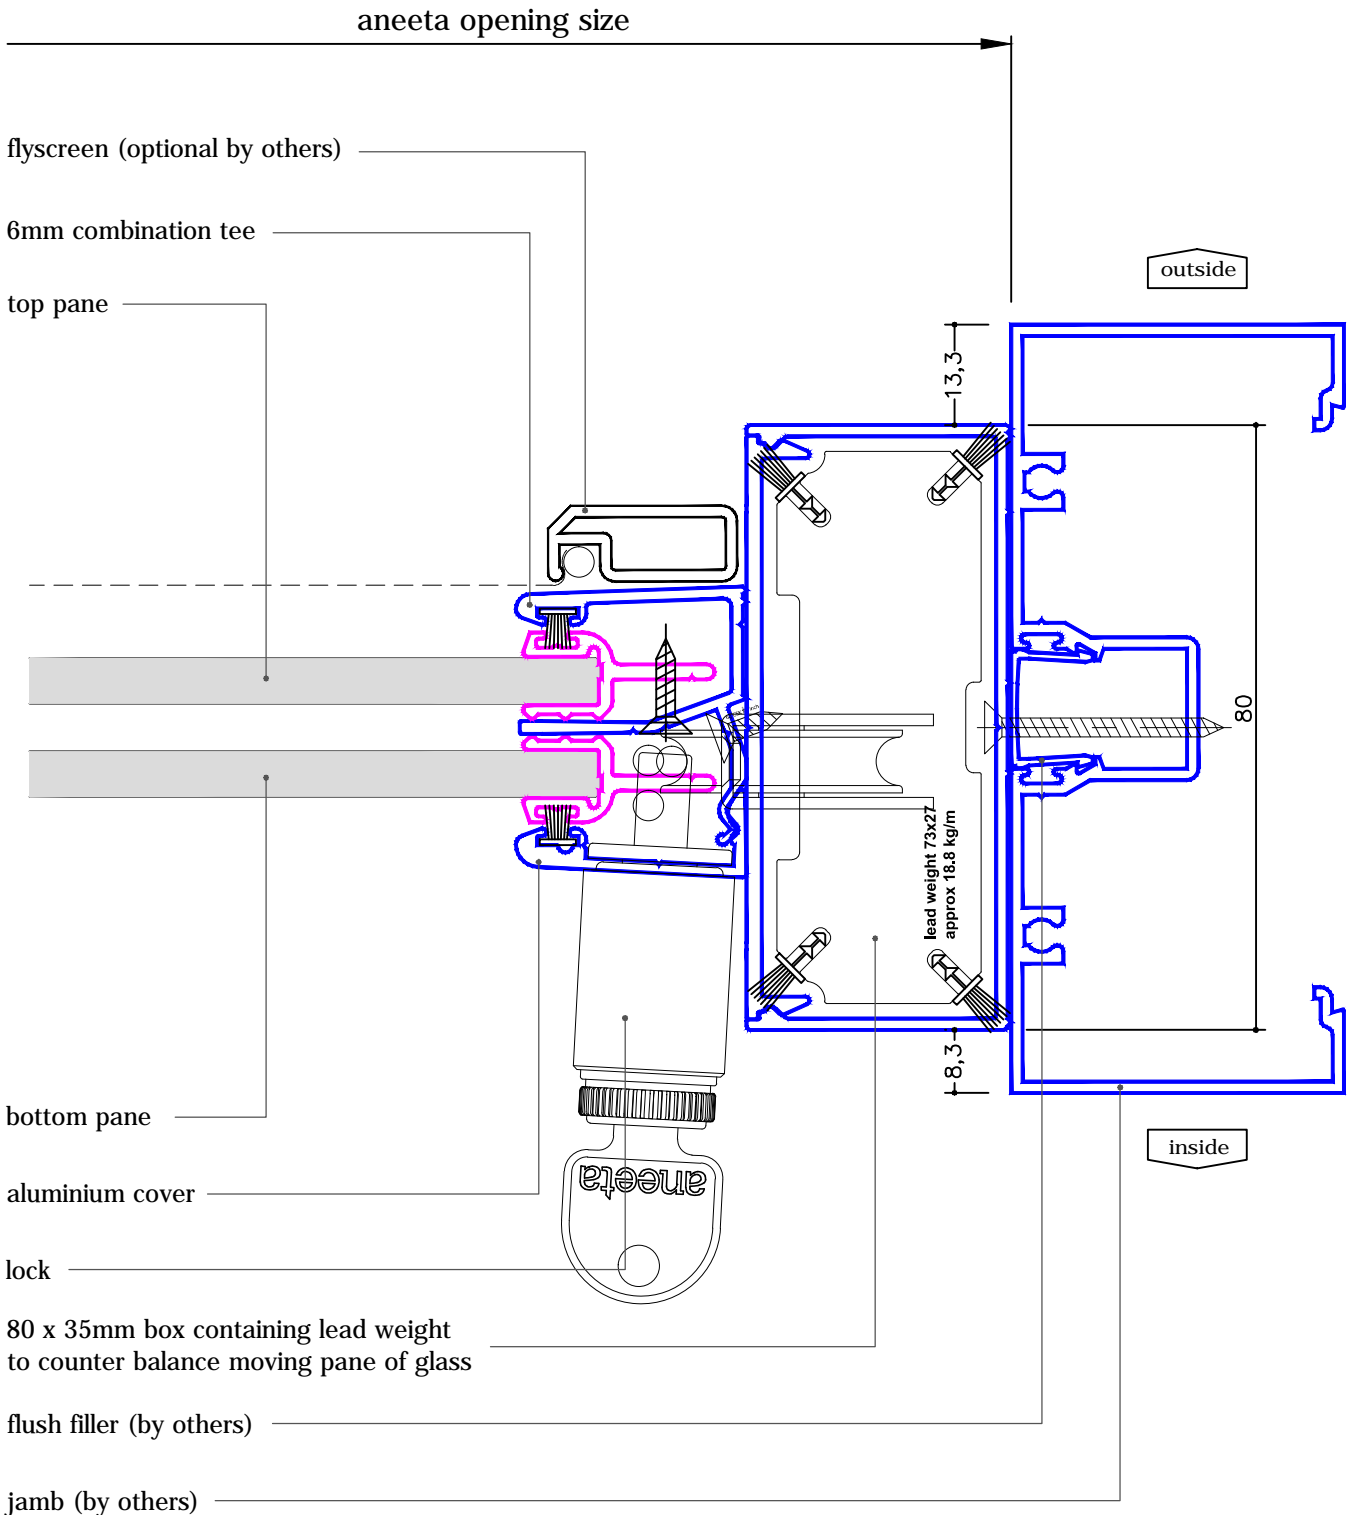

2 pane servery 6mm sashless double hung in aluminium frames (top pane fixed - large box) with aluminium covers vertical section A-A

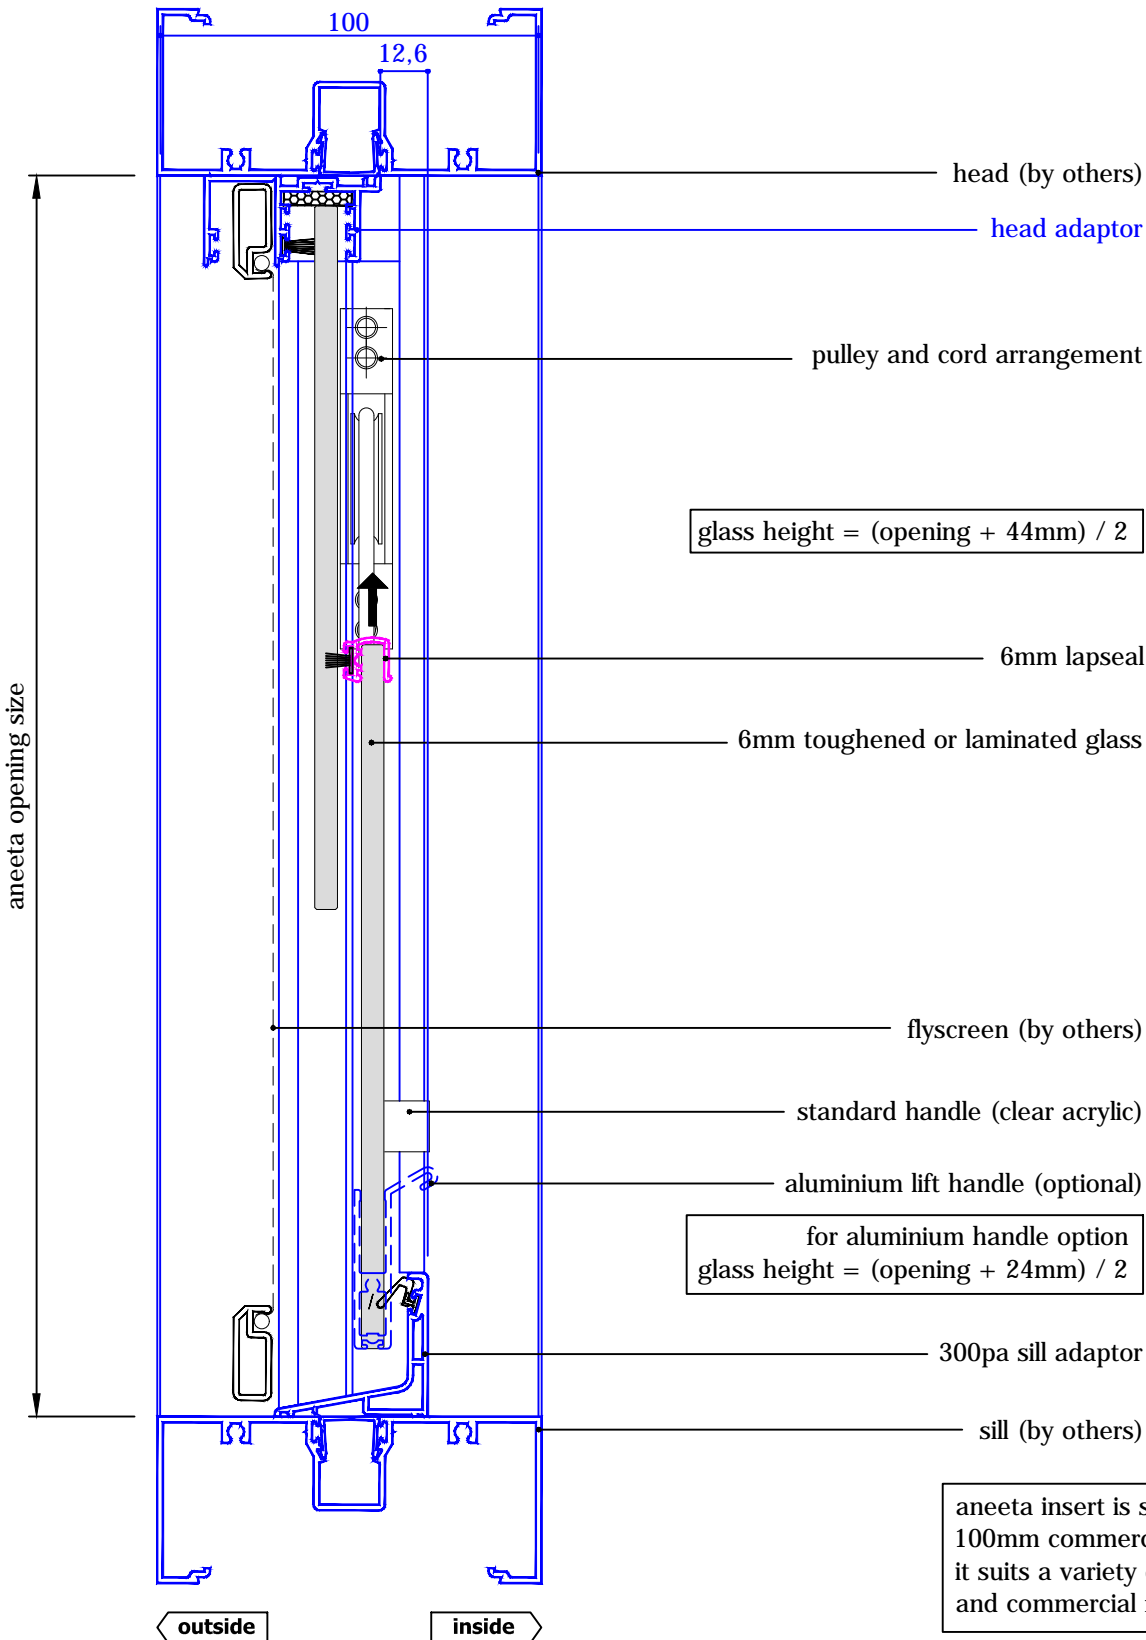
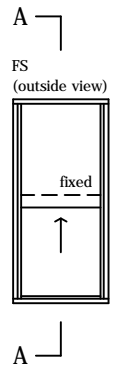


aneeta insert is shown here in 100mm commercial framing but it suits a variety of residential and commercial frame types



2 pane seryery 6mm sashless double hung in aluminium frames (top pane fixed - large box)

with aluminium covers
horizontal section B-B


glass width = opening - 130mm

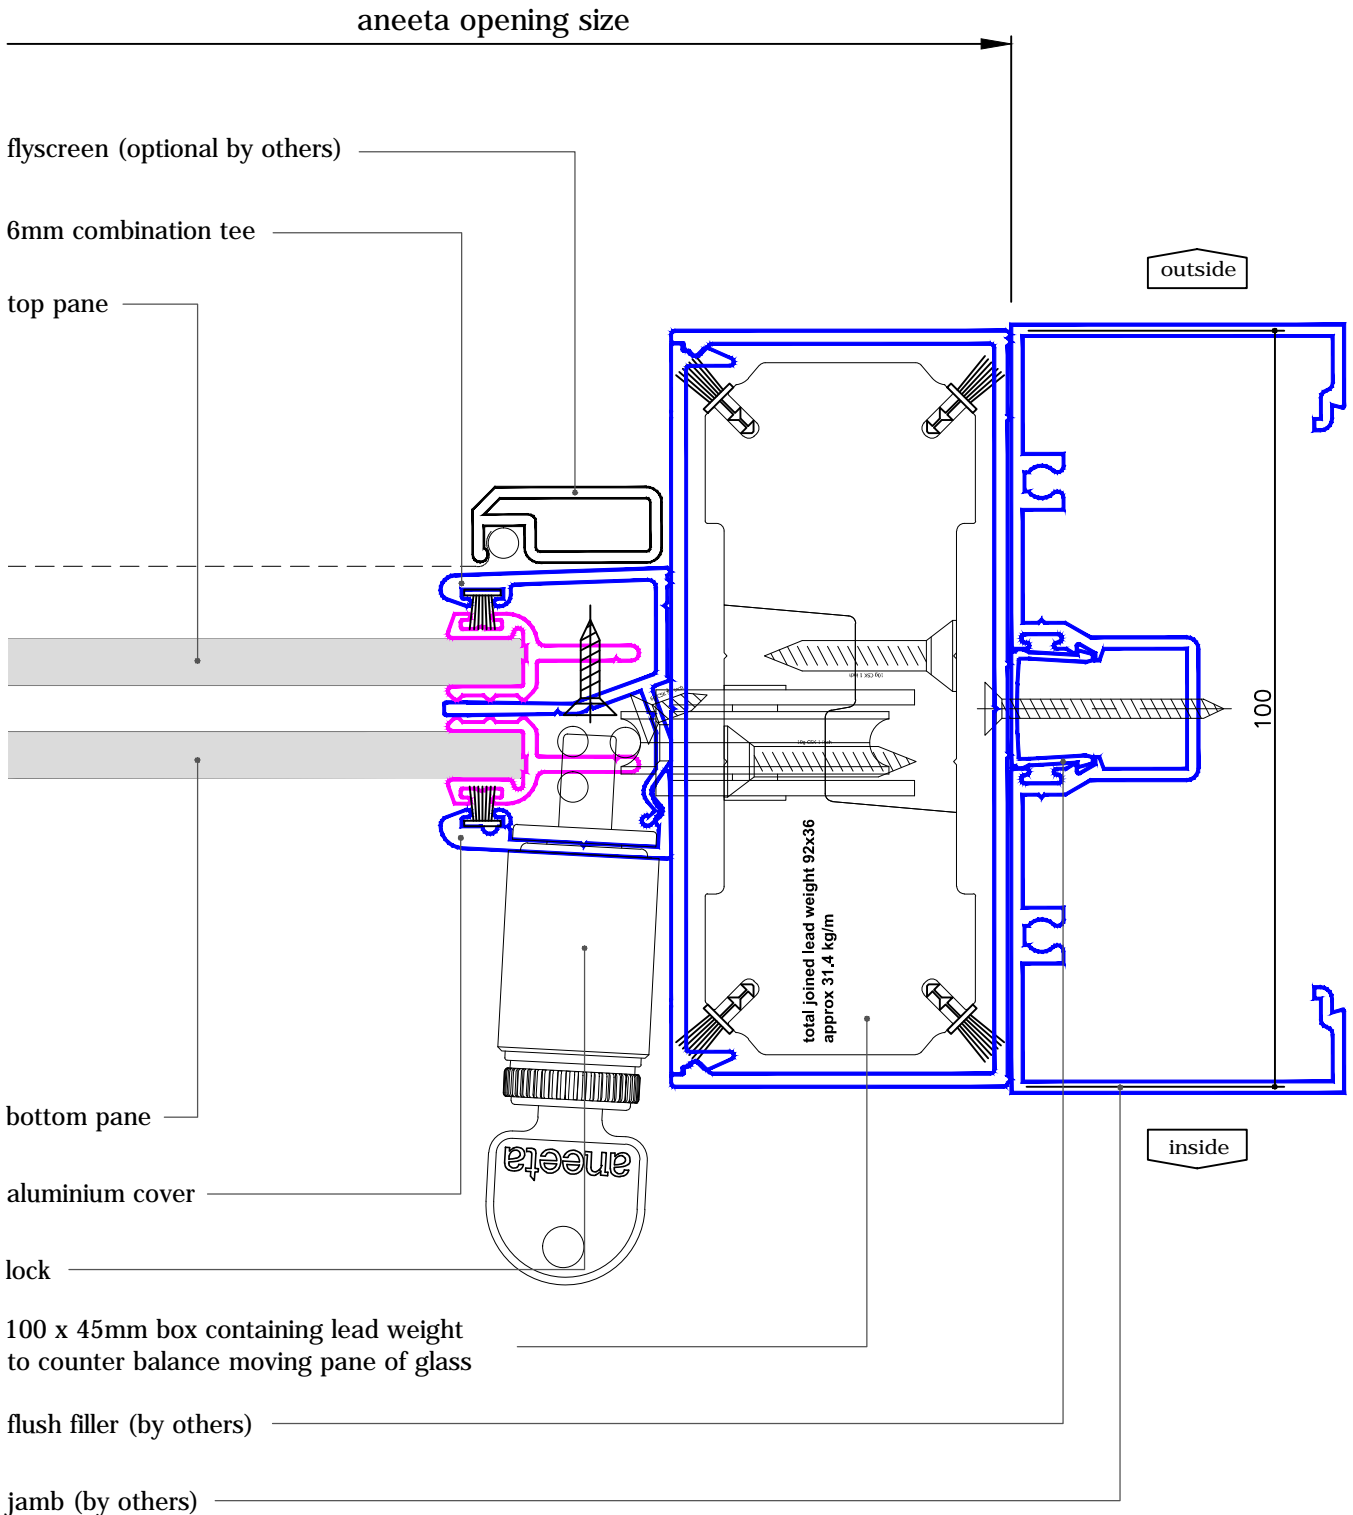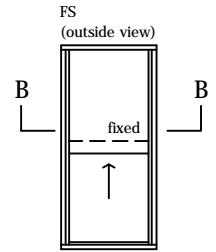

2 pane servery 6mm sashless double hung in aluminium frames (top pane fixed - extra large box) with aluminium covers vertical section A-A

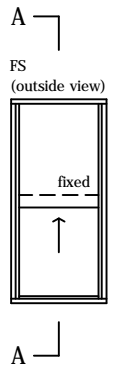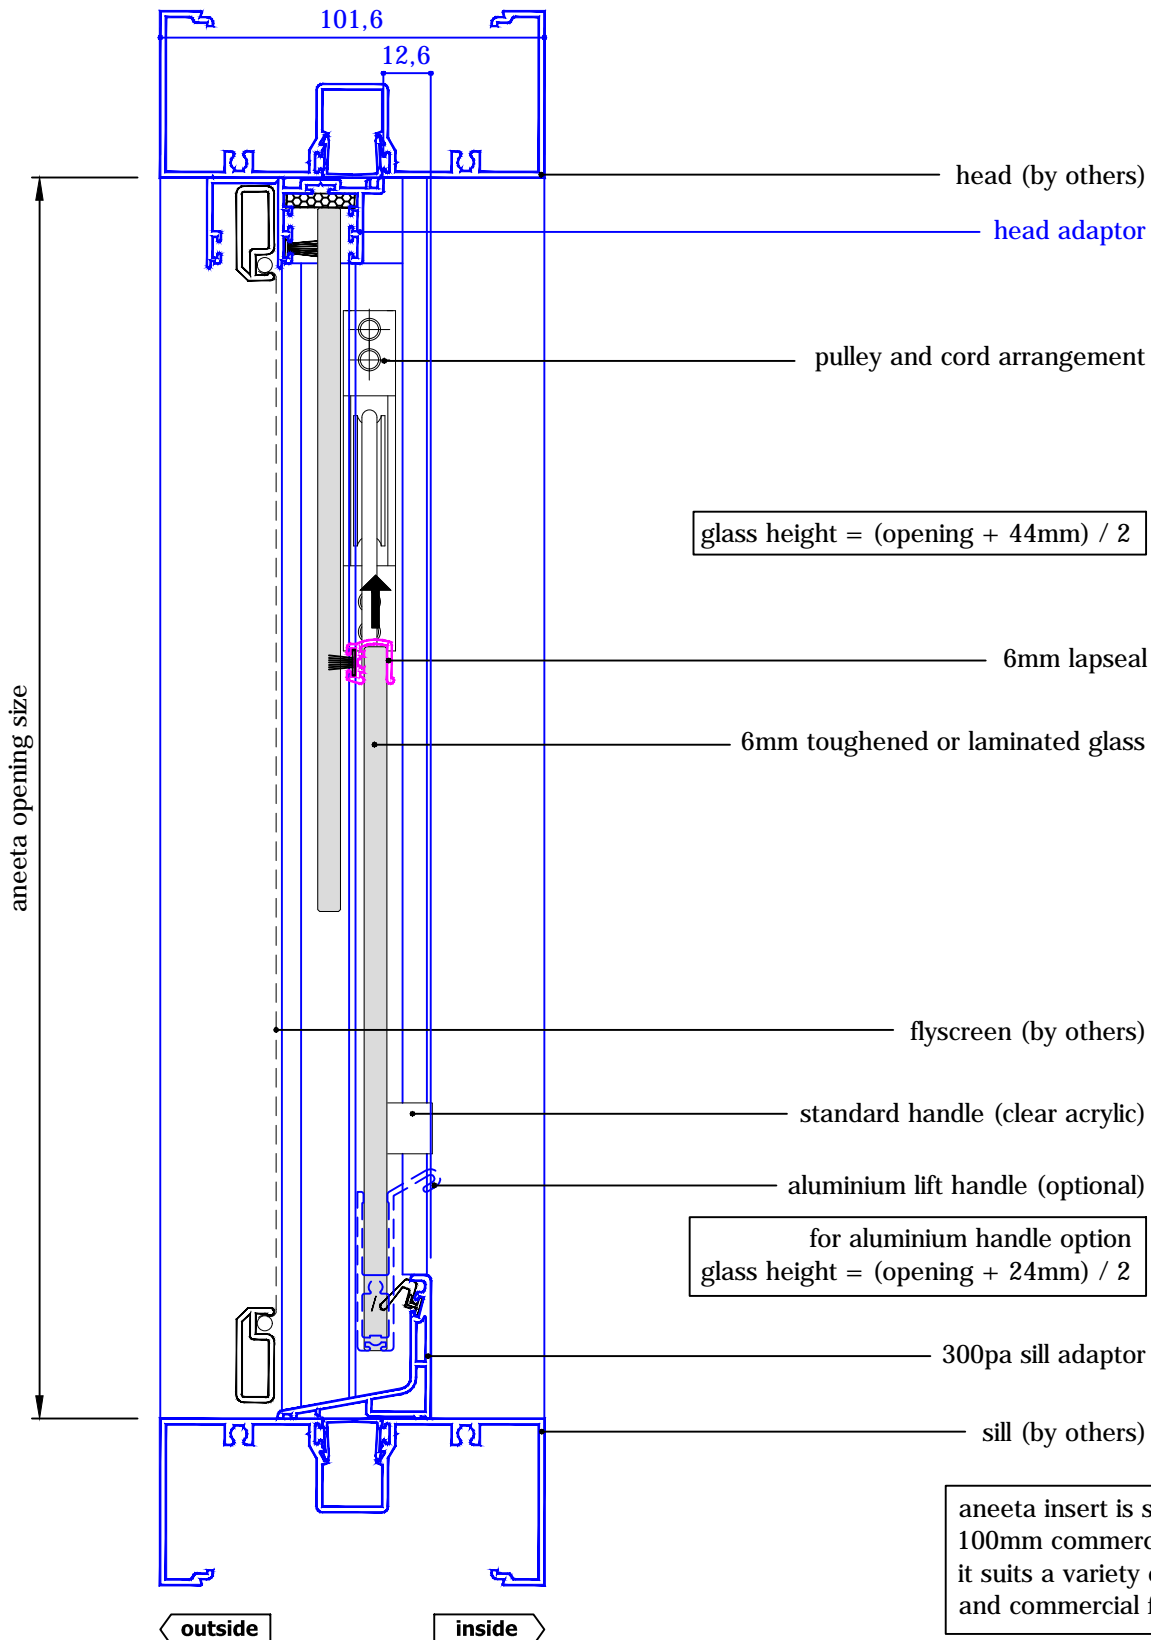

2 pane servery 6mm sashless double hung in aluminium frames (top pane fixed - extra large box) with aluminium covers horizontal section B-B

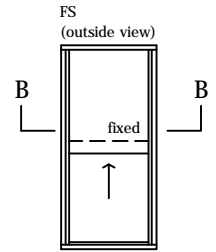

glass width = opening - 192mm

