



# 2 pane servery 6mm sashless double hung in aluminium frames (bottom pane fixed - small box) with aluminium covers vertical section A-A

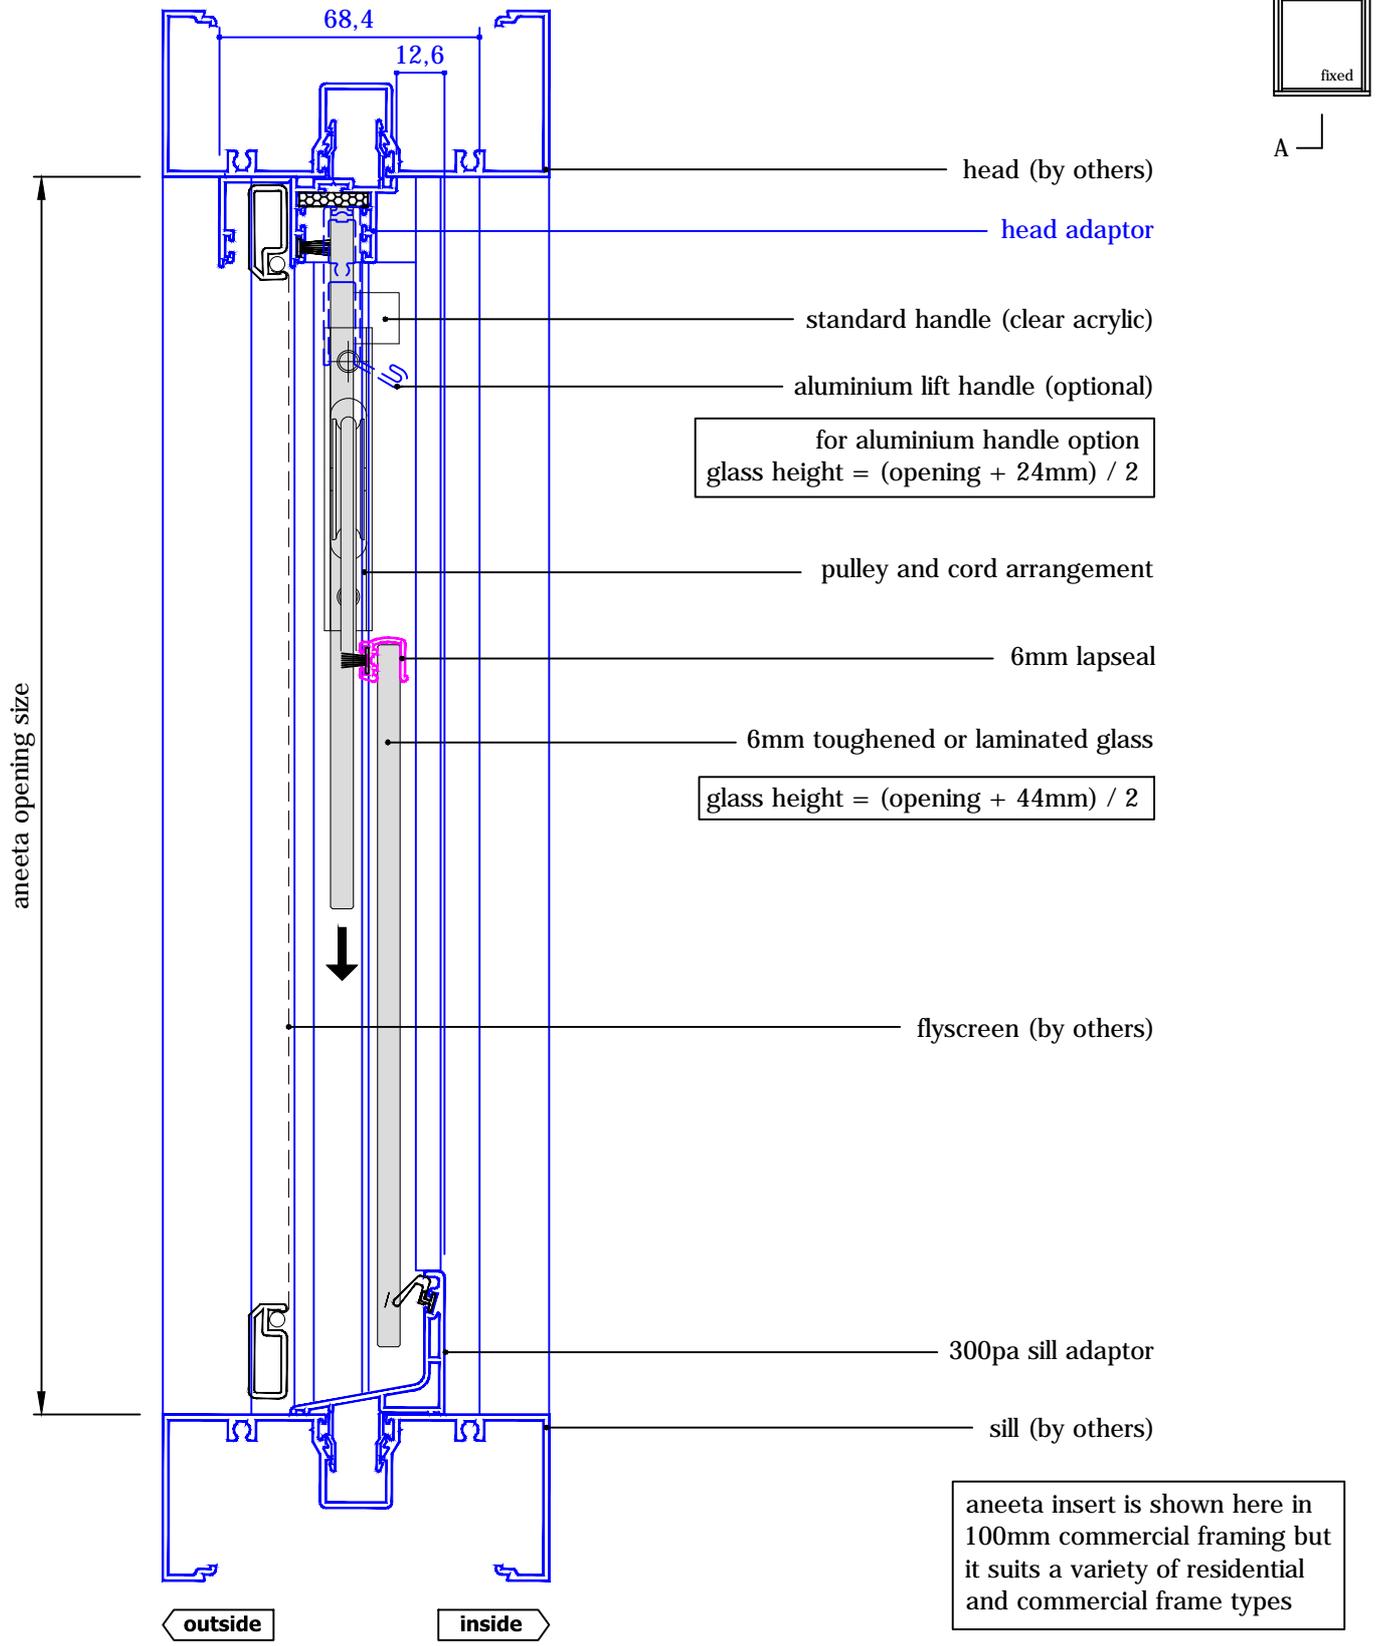


aneeta insert is shown here in 100mm commercial framing but it suits a variety of residential and commercial frame types


# 2 pane servery 6mm sashless double hung in aluminium frames (bottom pane fixed - small box) with aluminium covers horizontal section B-B

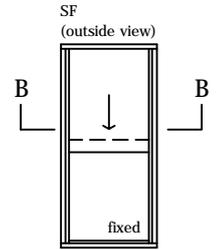


glass width = opening - 100mm

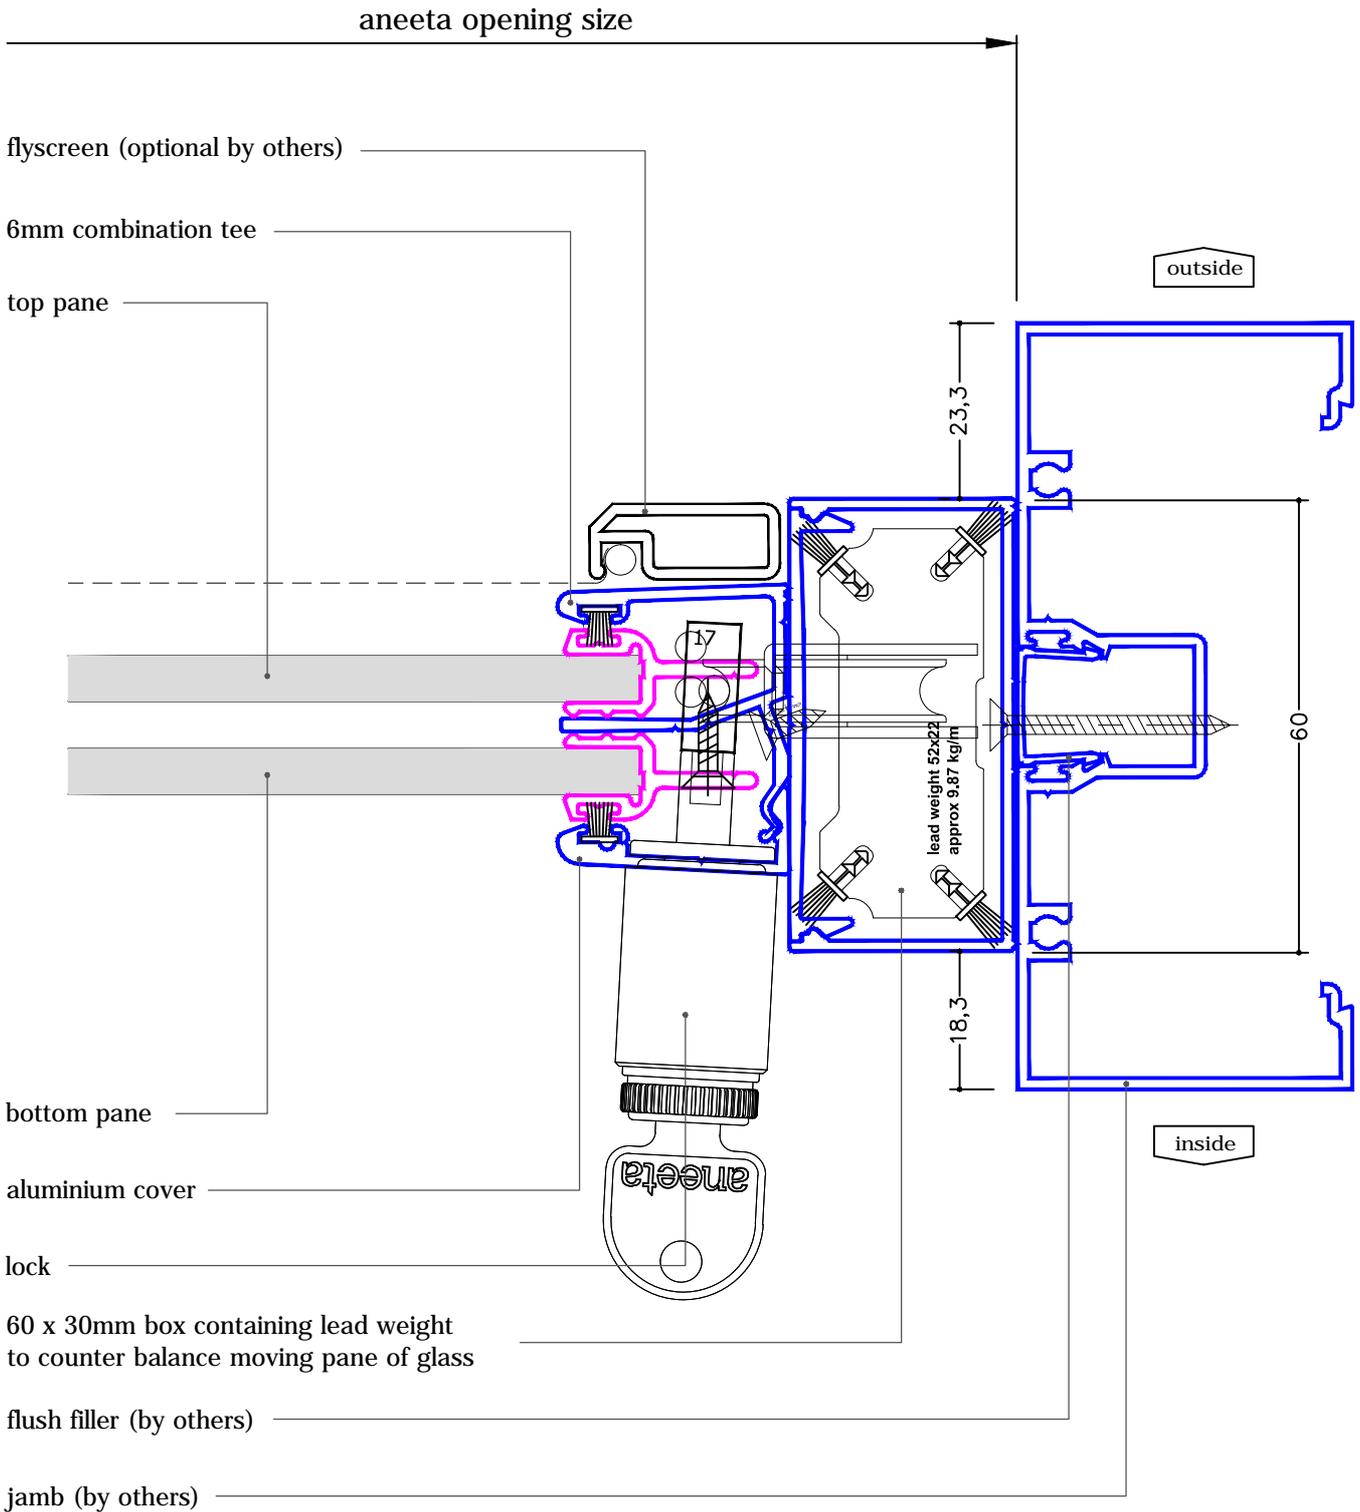


# 2 pane servery 6mm sashless double hung in aluminium frames (bottom pane fixed - medium box) with aluminium covers vertical section A-A

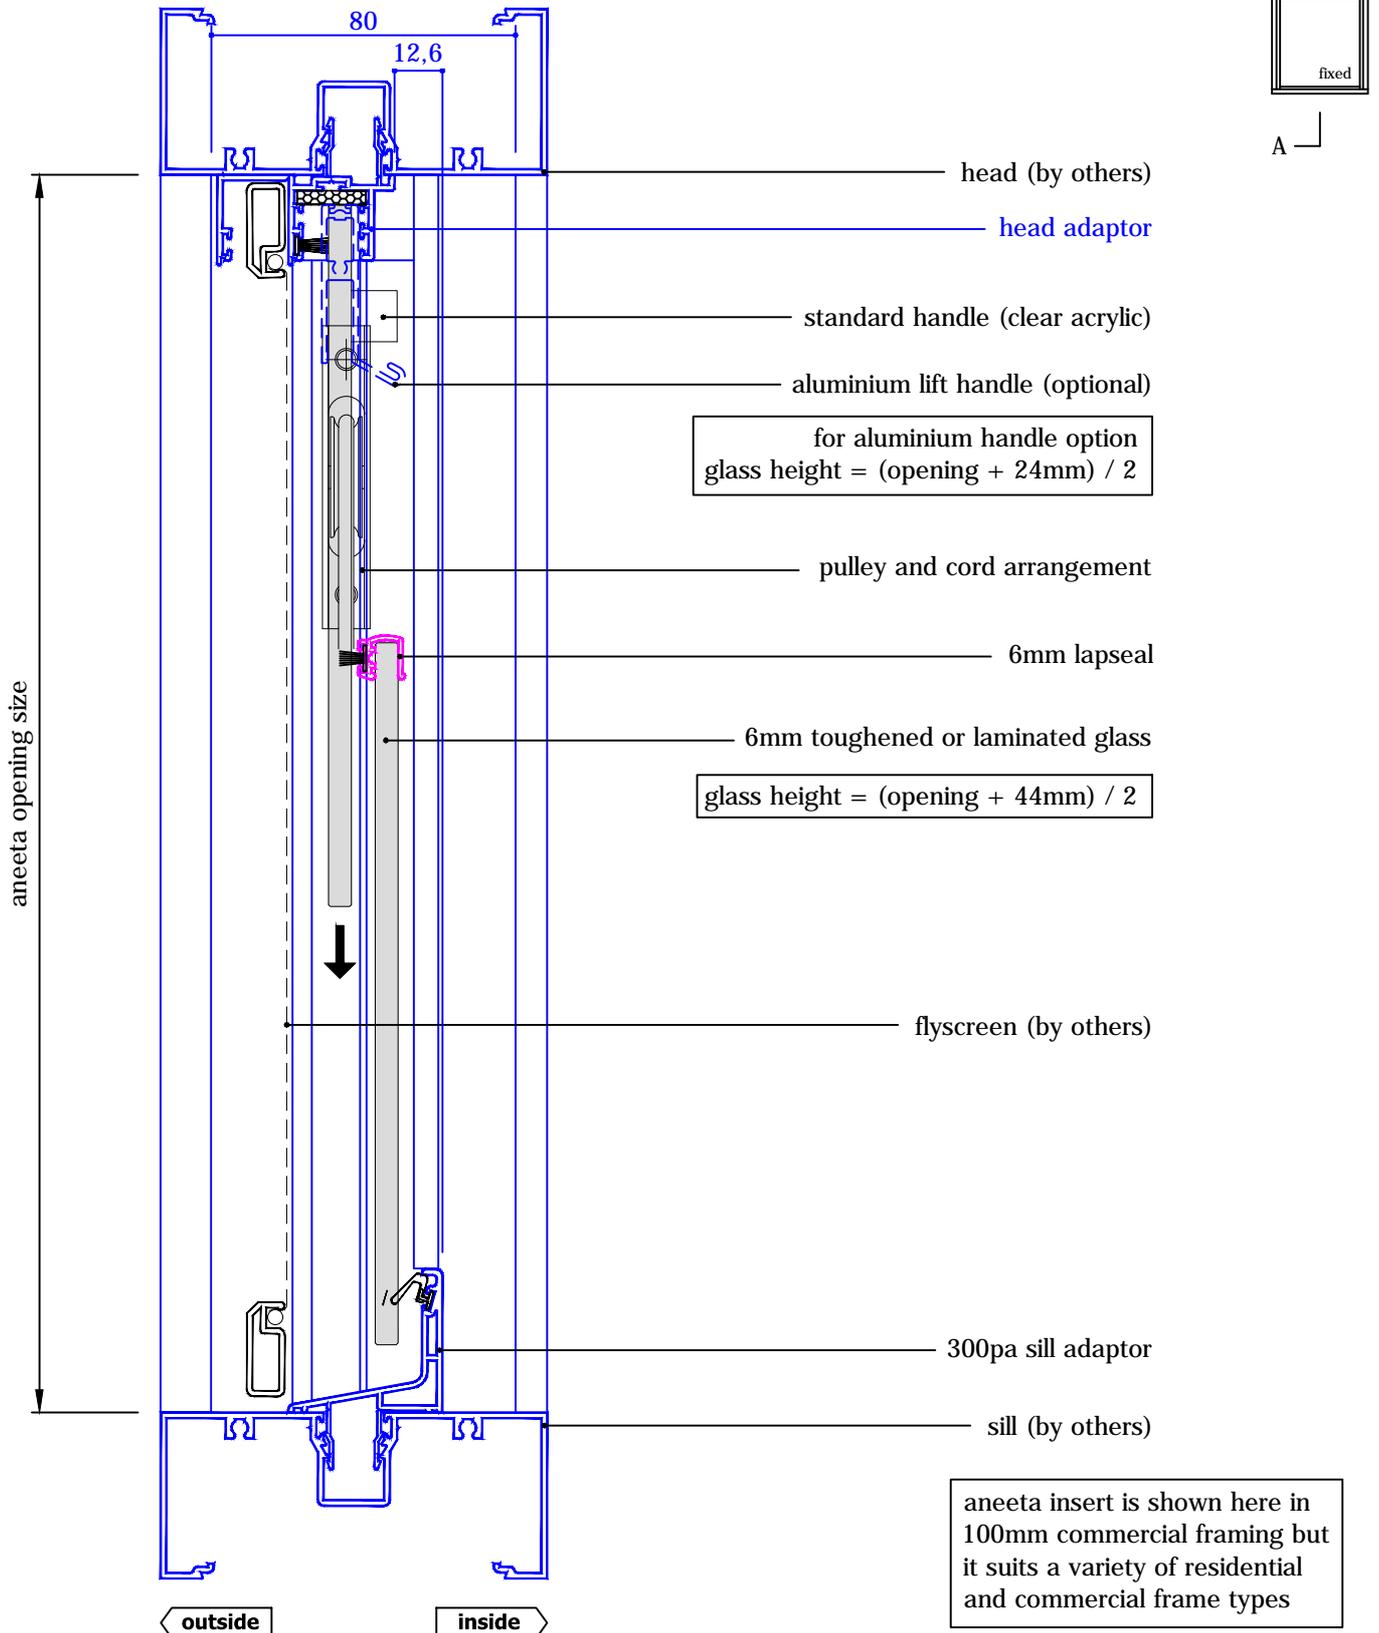


# 2 pane servery 6mm sashless double hung in aluminium frames (bottom pane fixed - medium box) with aluminium covers horizontal section B-B

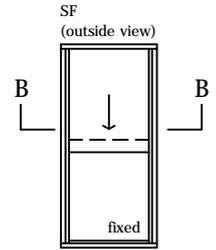


glass width = opening - 110mm

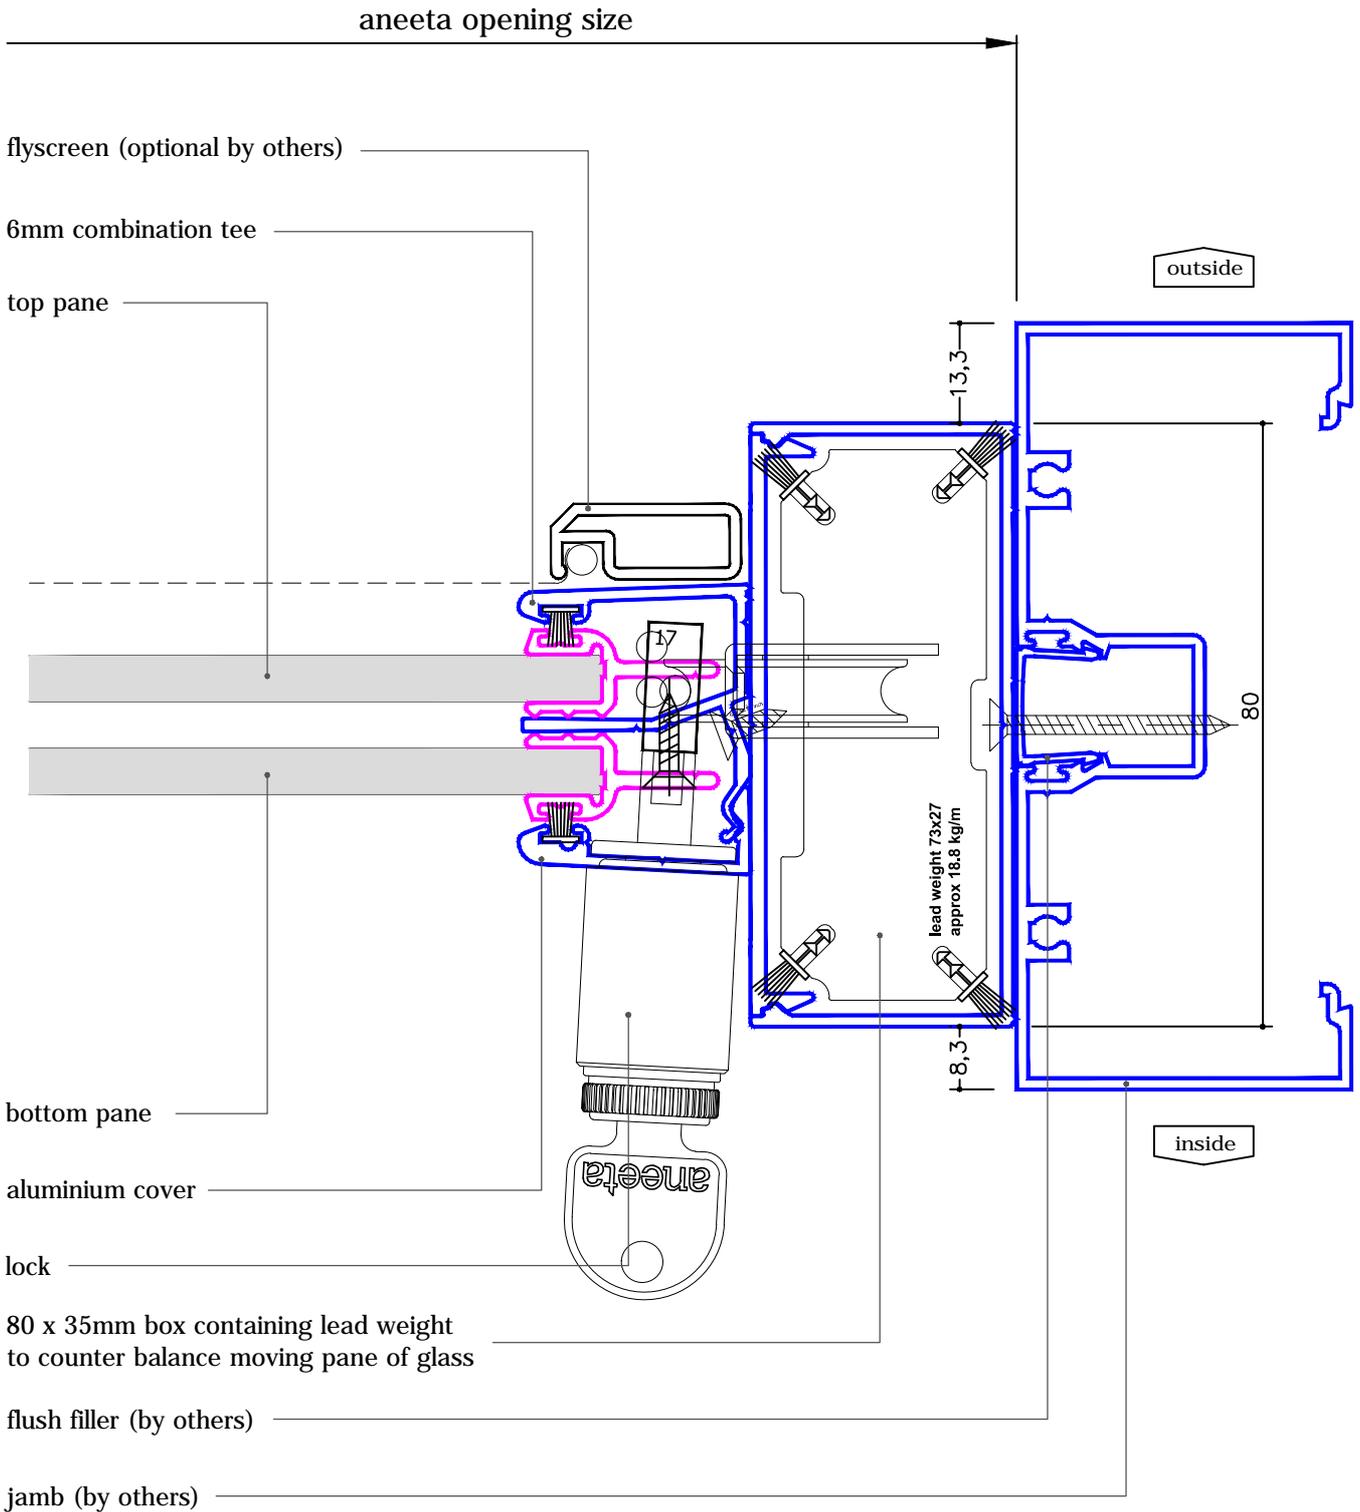


# 2 pane servery 6mm sashless double hung in aluminium frames (bottom pane fixed - large box) with aluminium covers vertical section A-A

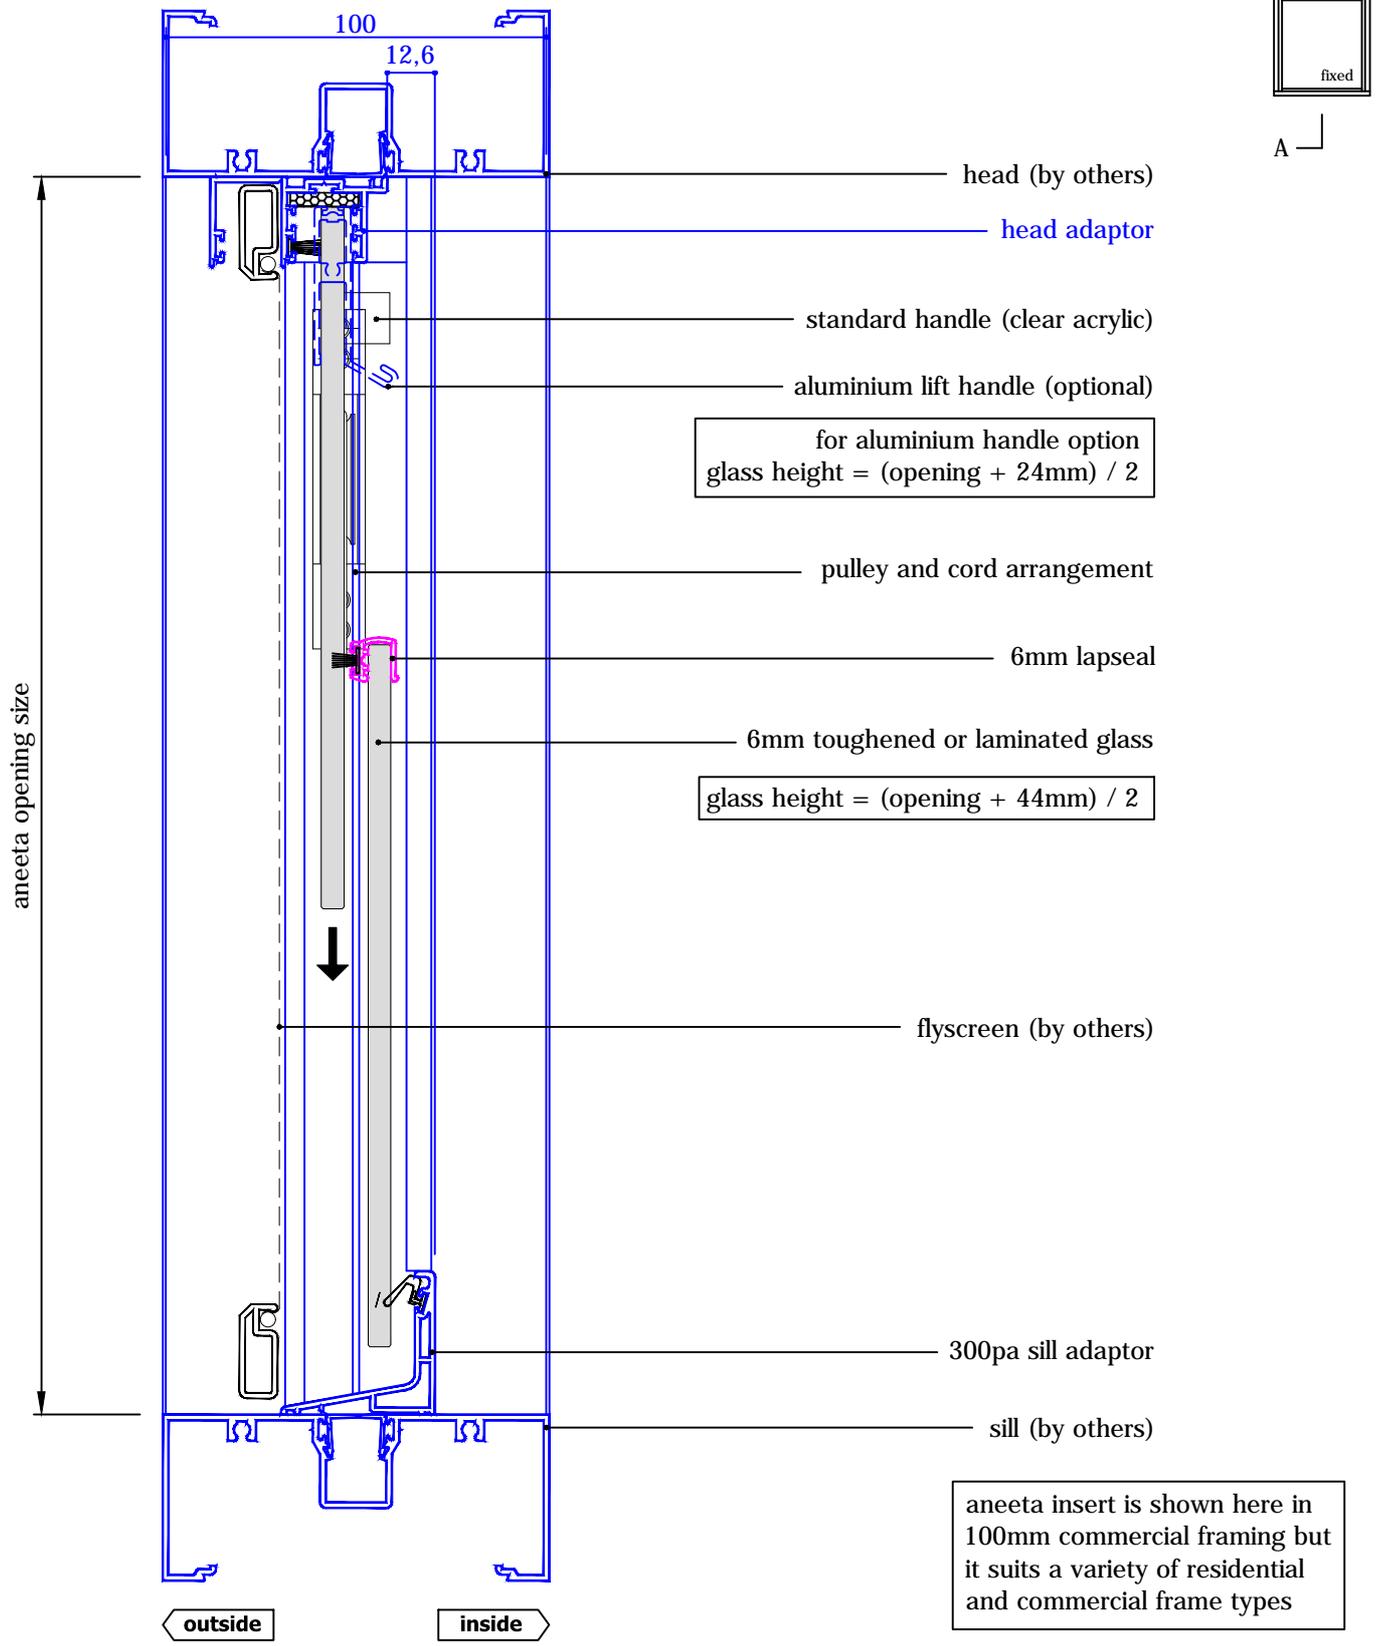


# 2 pane servery 6mm sashless double hung in aluminium frames (bottom pane fixed - large box) with aluminium covers horizontal section B-B

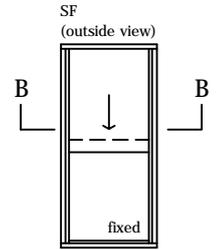


glass width = opening - 130mm

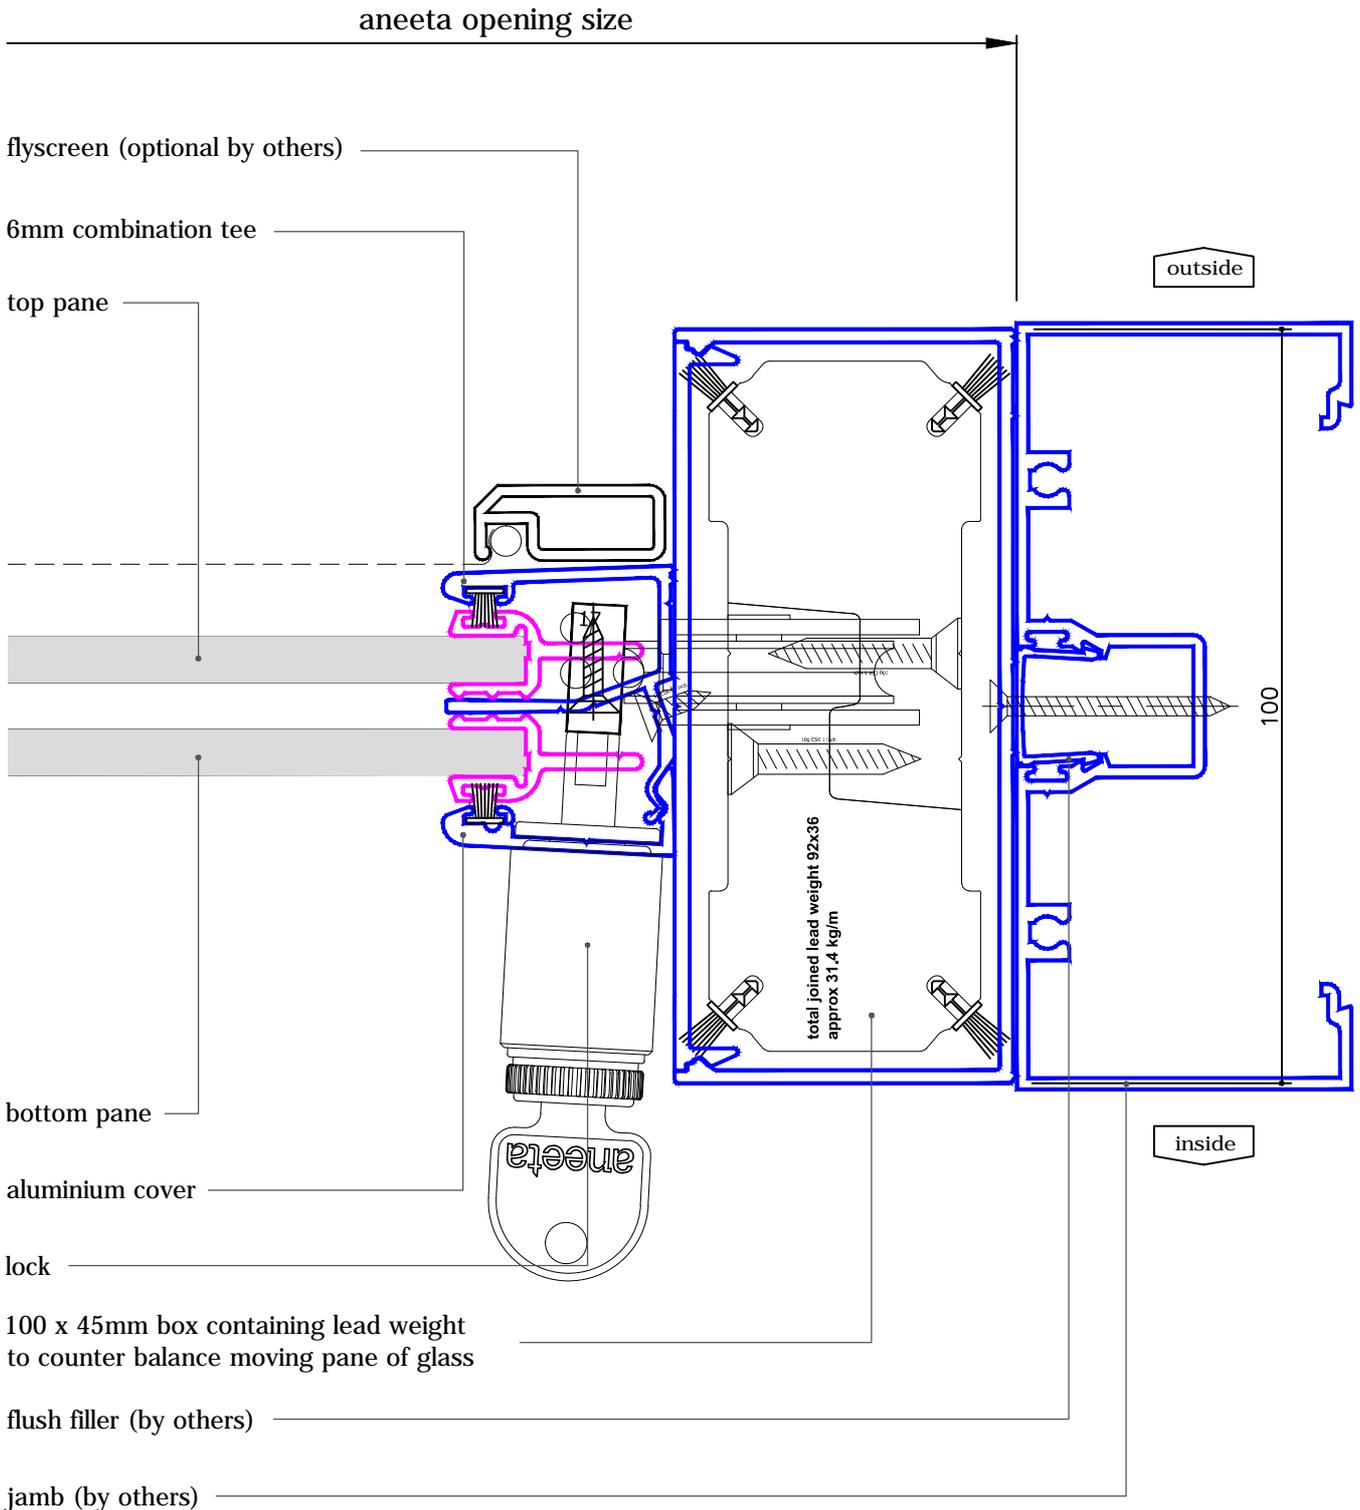

# 2 pane servery 6mm sashless double hung in aluminium frames (bottom pane fixed - extra large box) with aluminium covers vertical section A-A

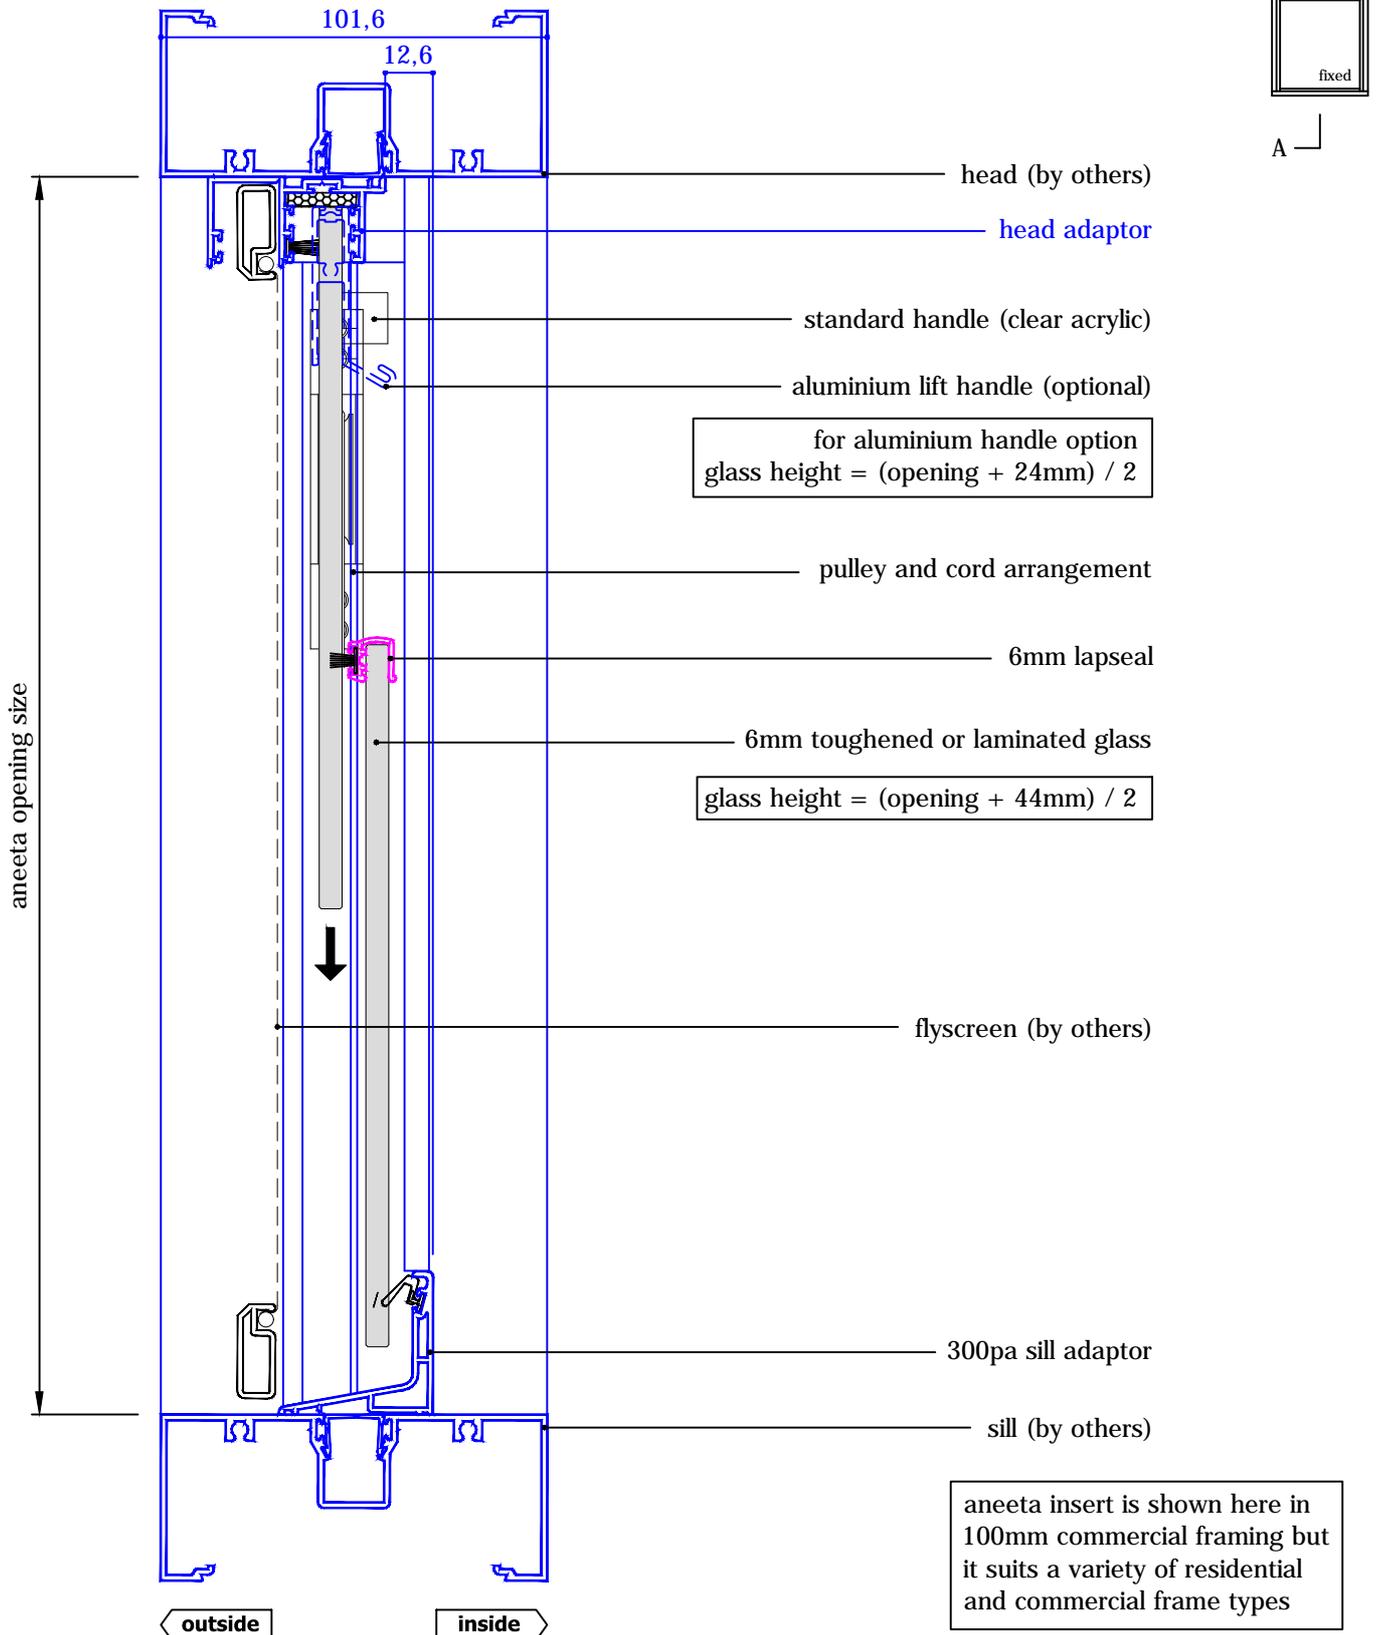

# 2 pane seryery 6mm sashless double hung in aluminium frames (bottom pane fixed - extra large box) with aluminium covers horizontal section B-B

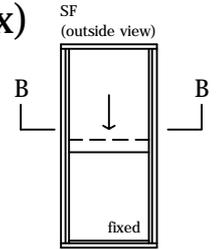

glass width = opening - 192mm

