
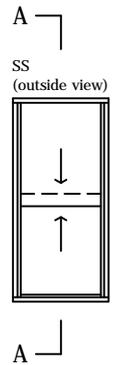


2 pane 6mm sashless double hung in aluminium frames

with aluminium covers
vertical section A-A


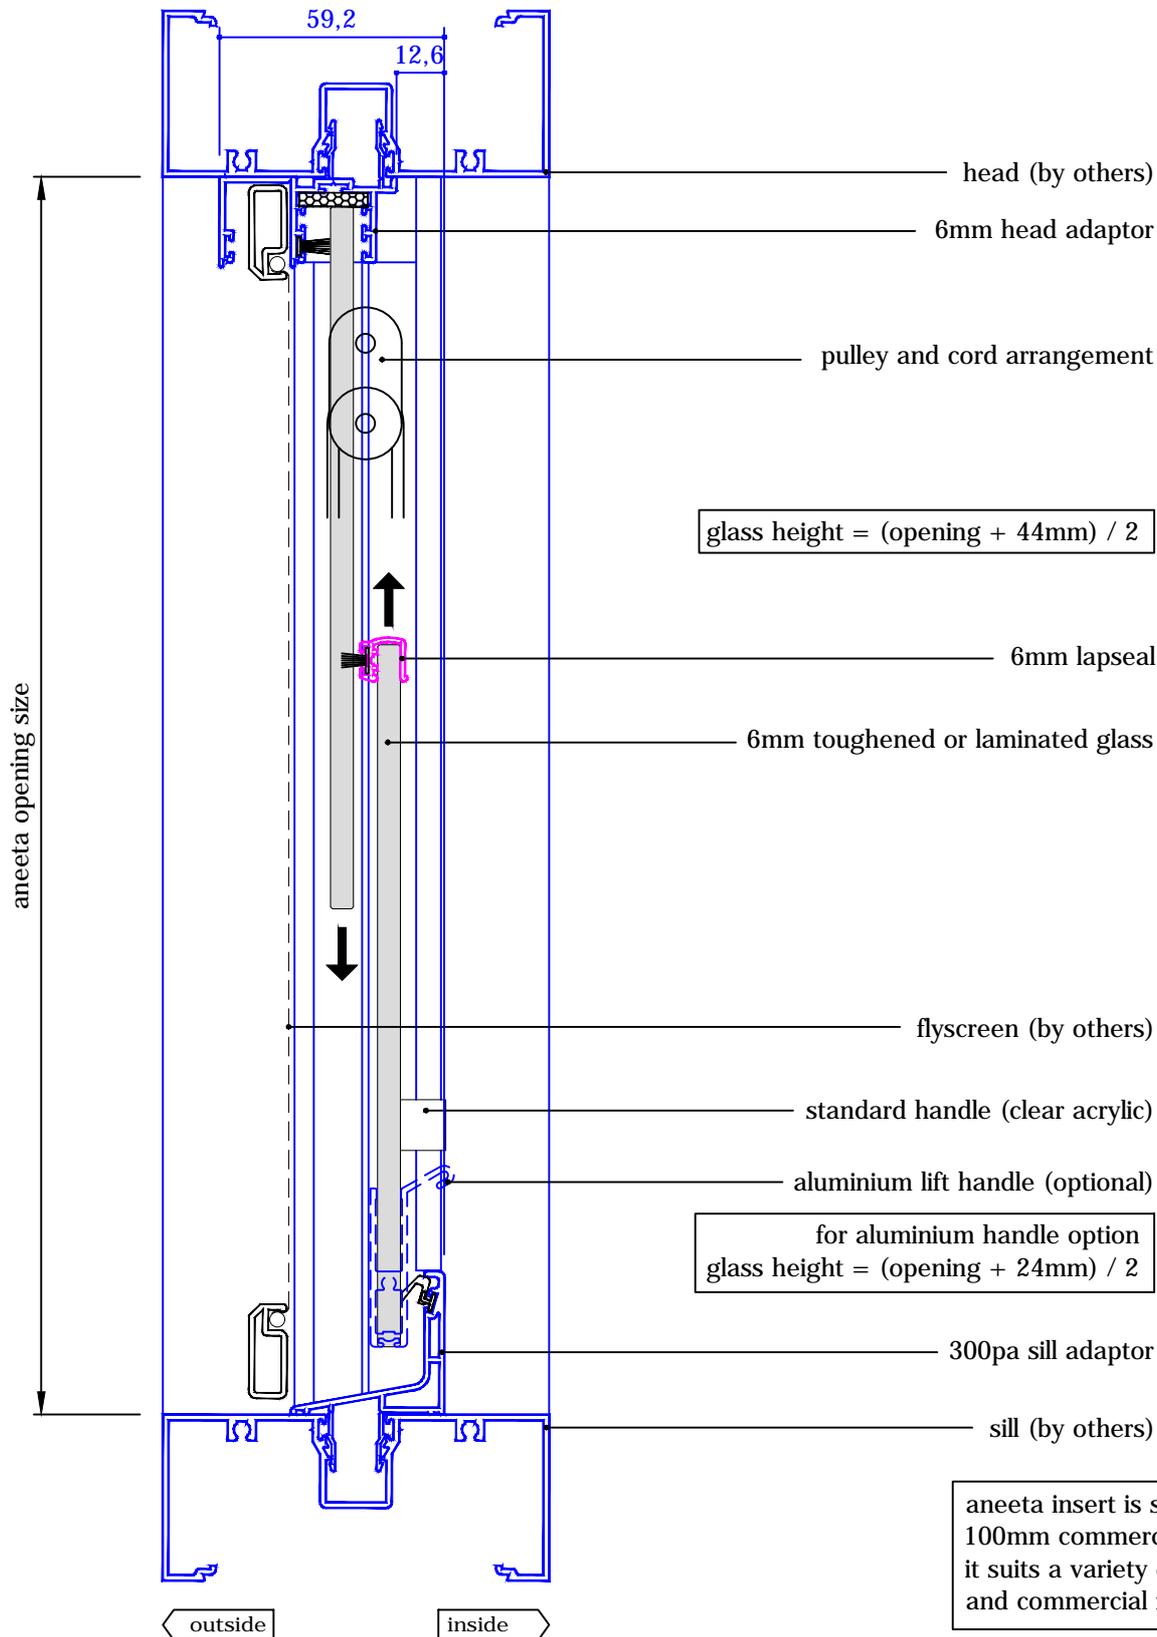


aneeta insert is shown here in 100mm commercial framing but it suits a variety of residential and commercial frame types

2 pane 6mm sashless double hung in aluminium frames

with aluminium covers
horizontal section B-B



glass width = opening - 40mm

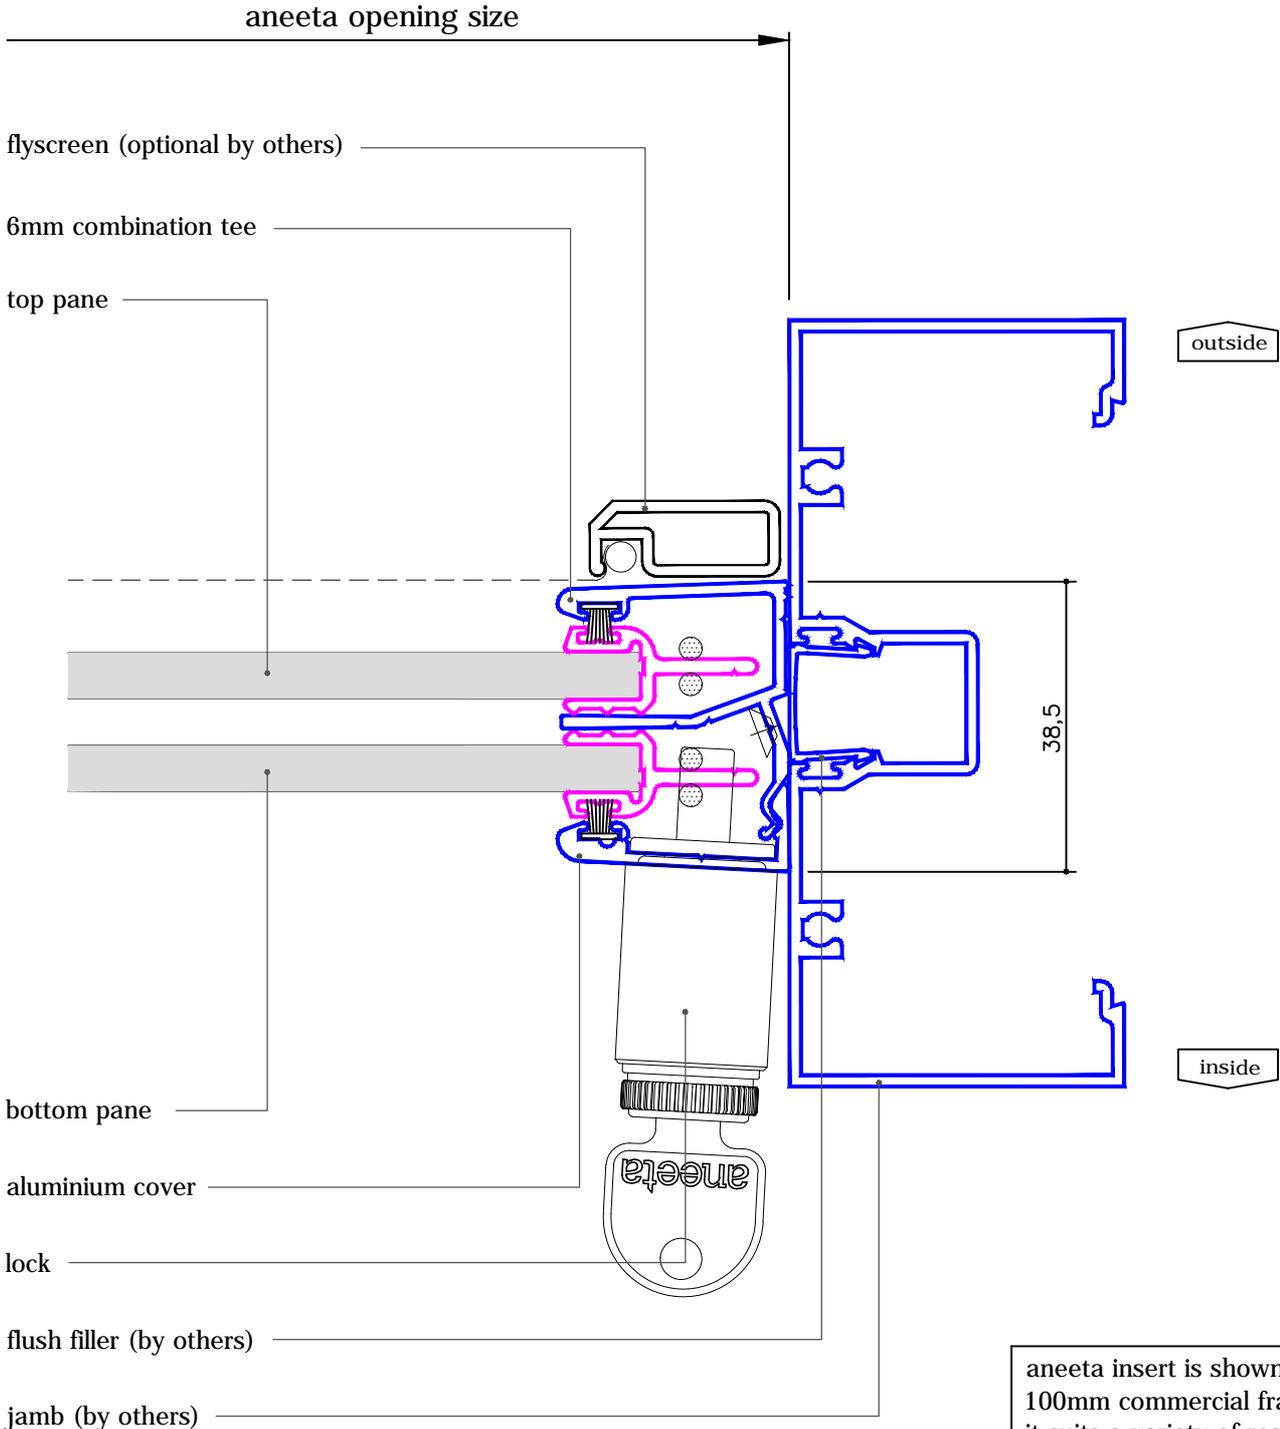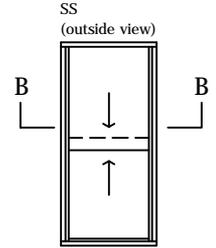

aneeta insert is shown here in 100mm commercial framing but it suits a variety of residential and commercial frame types

2 pane 6mm sashless double hung in aluminium frames (high exposure)

with aluminium covers
vertical section A-A

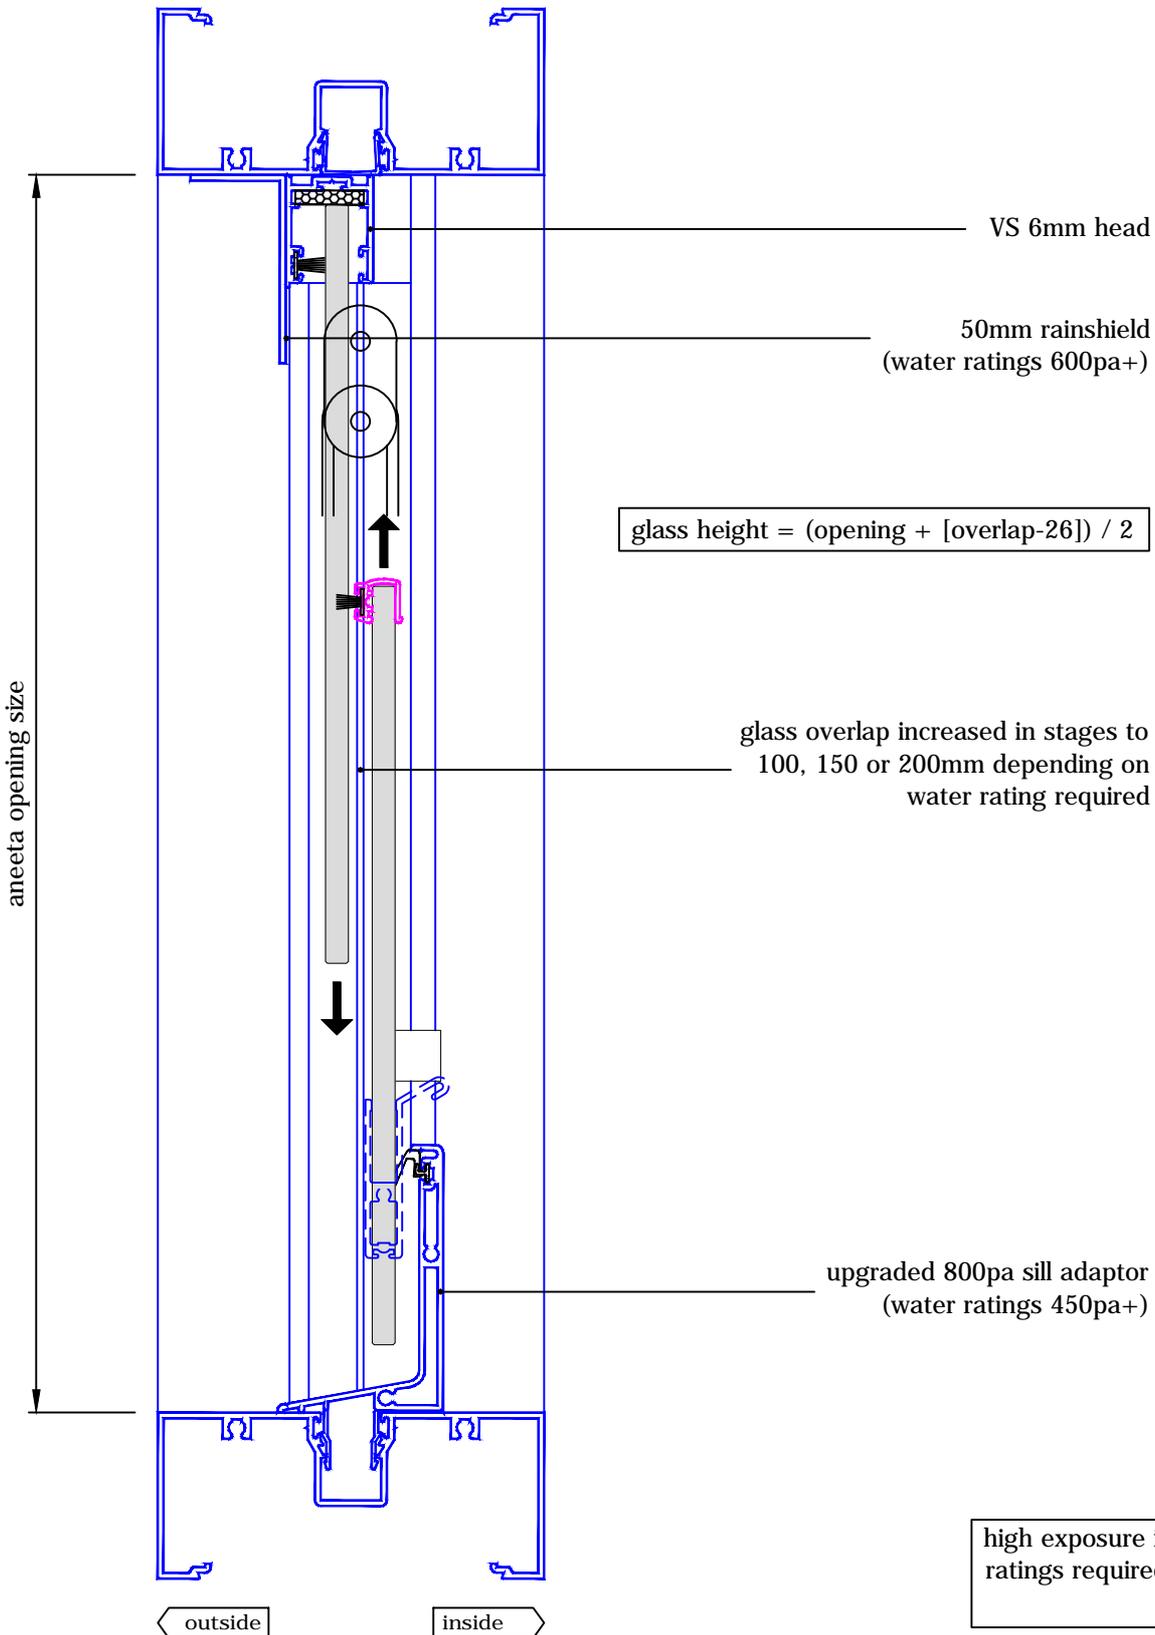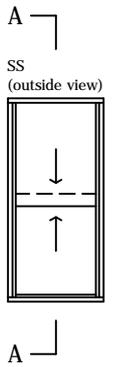

high exposure is where water ratings required are 450pa or higher