



3 pane servery 10mm sashless double hung in alum frames (middle pane moving - medium box)


with aluminium covers
vertical section A-A

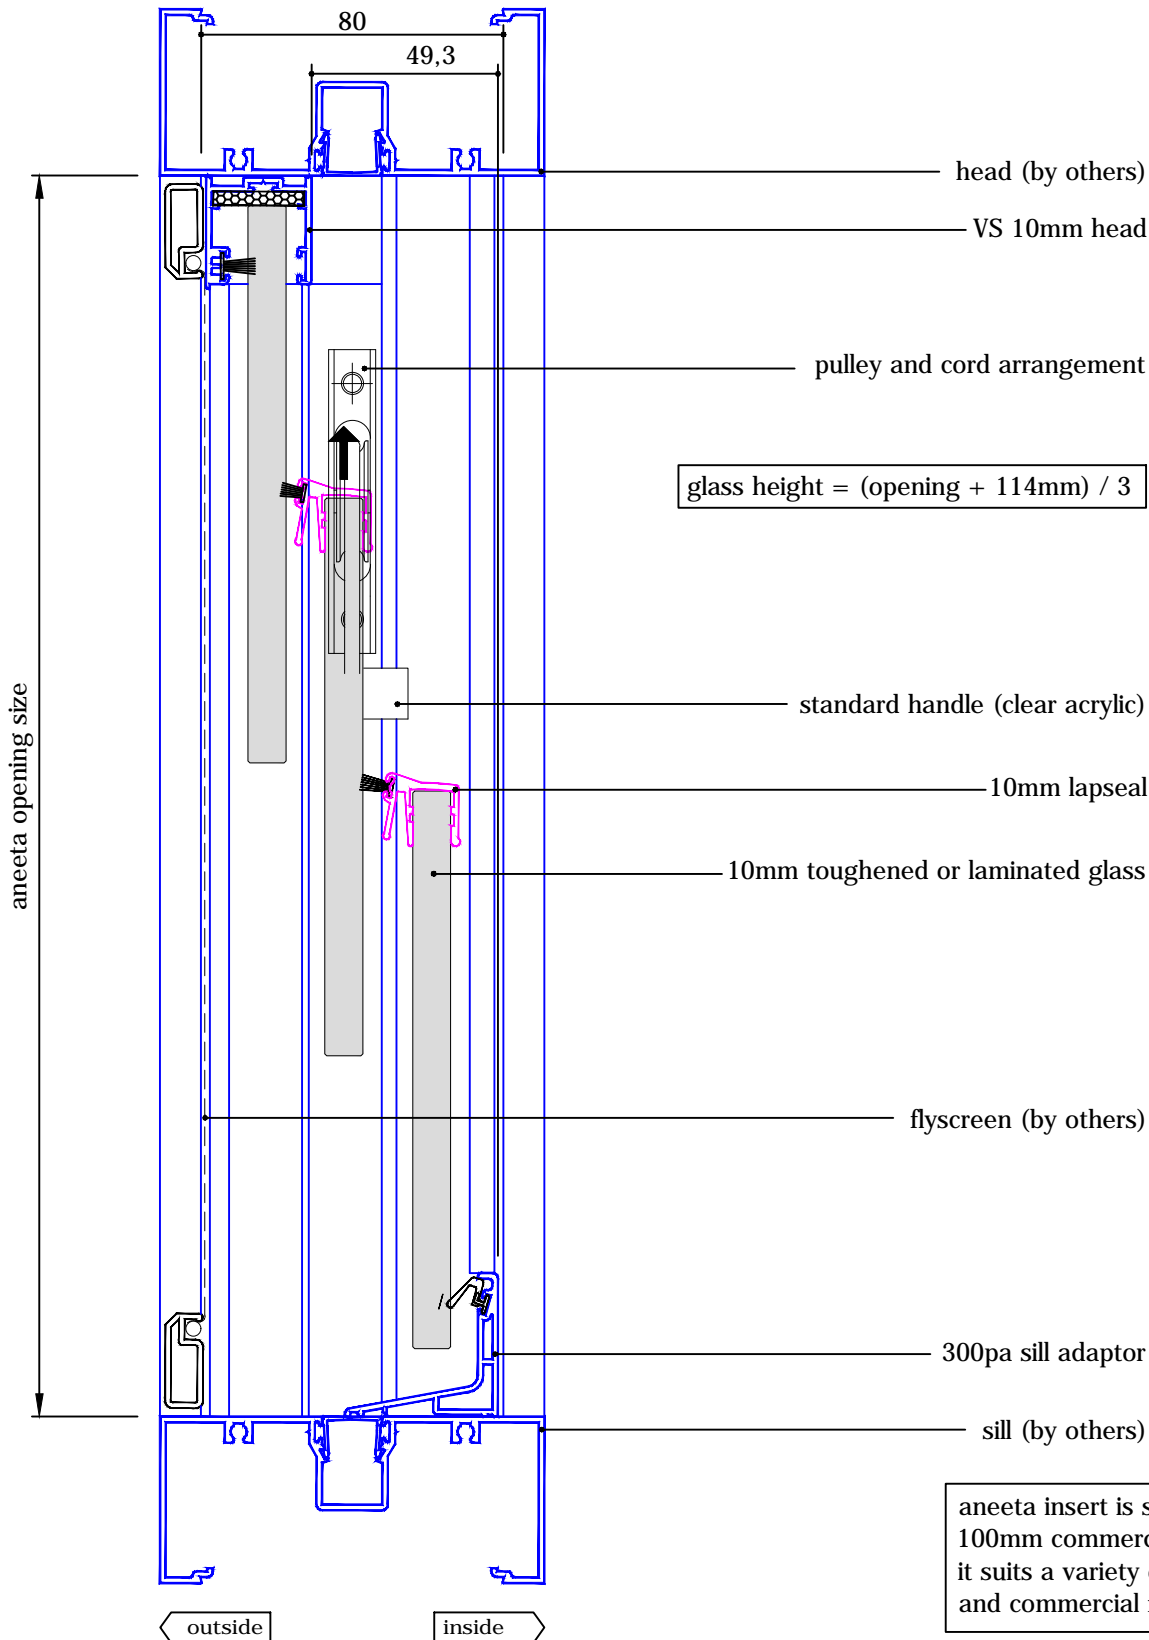

A
FSuF
(outside view)

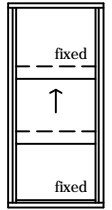

A
FSdF
Alternative Option


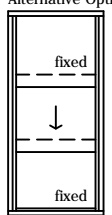


aneeta insert is shown here in 100mm commercial framing but it suits a variety of residential and commercial frame types

3 pane serverly 10mm sashless double hung in alum frames (middle pane moving - medium box)


with aluminium covers
 horizontal section B-B

glass width = opening - 110mm

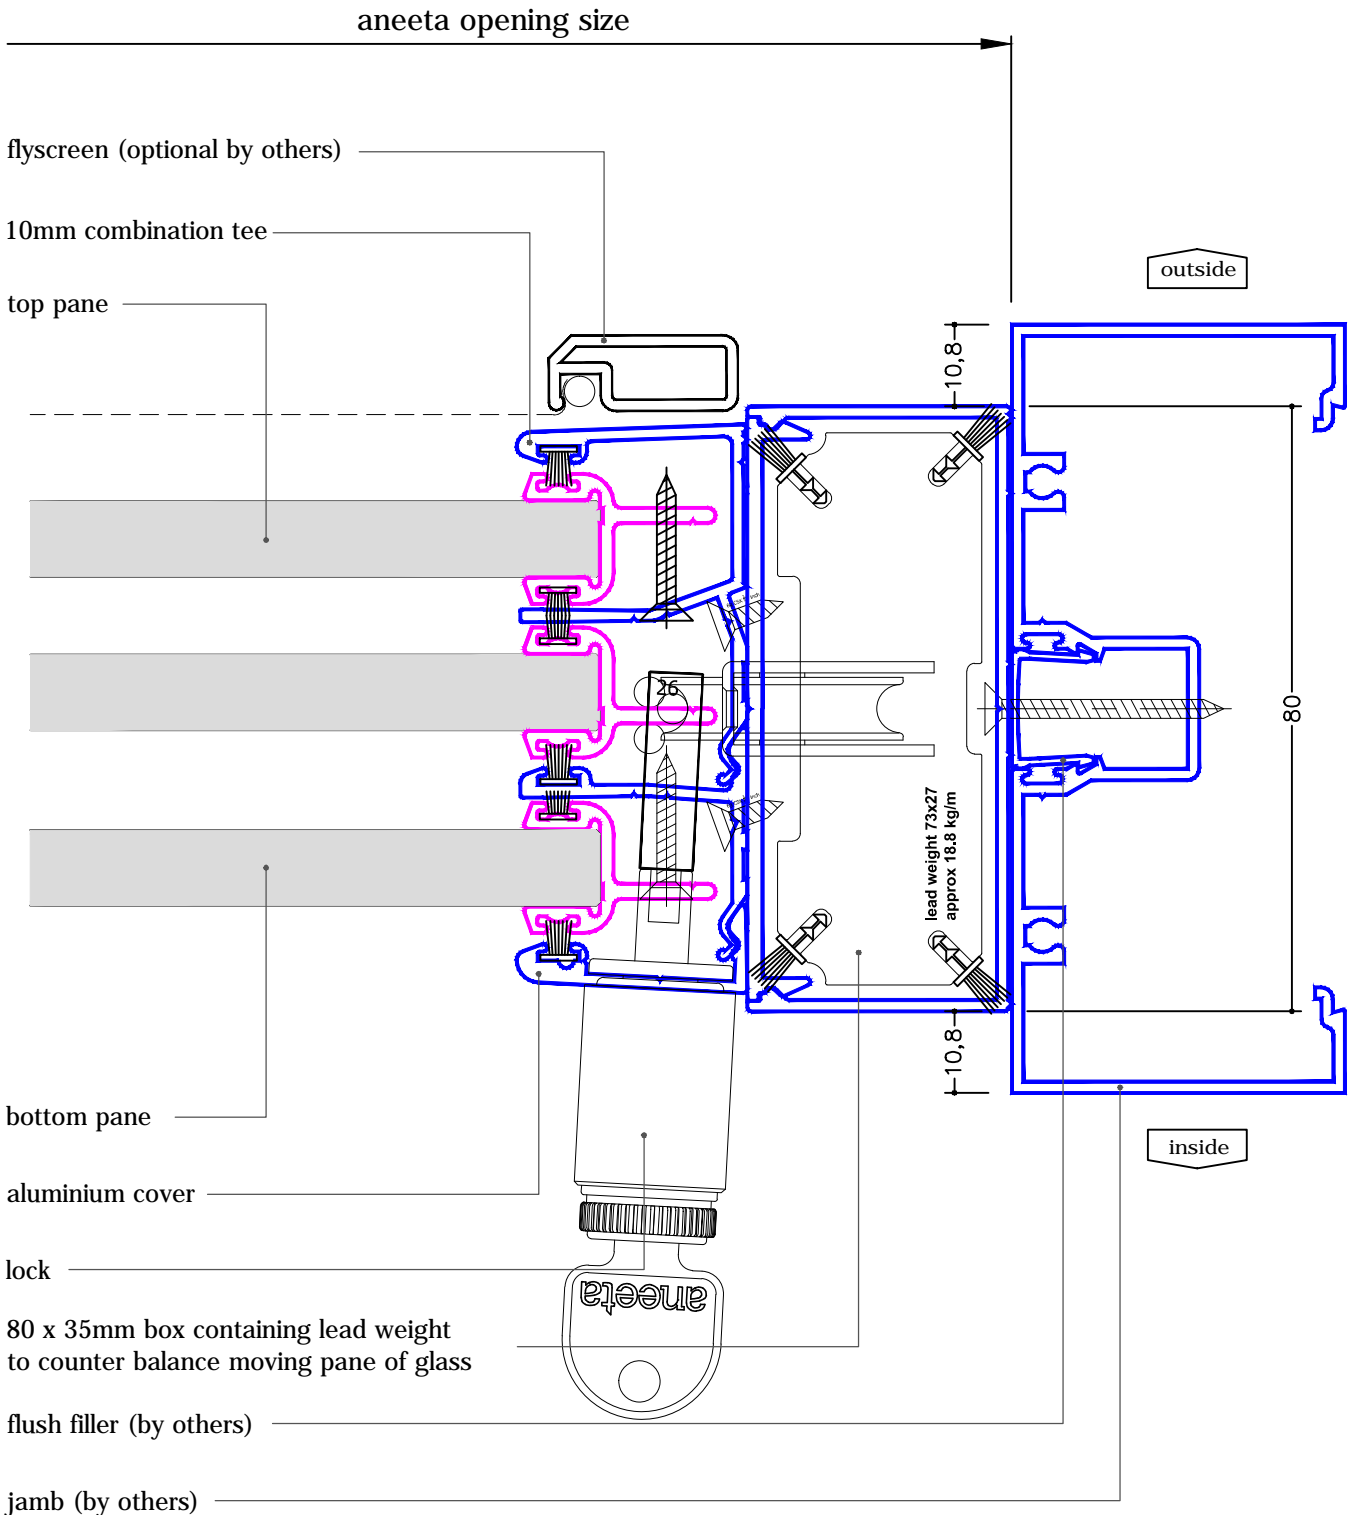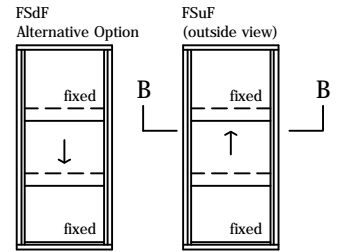


3 pane servery 10mm sashless double hung in alum frames (middle pane moving - large box)


with aluminium covers
vertical section A-A

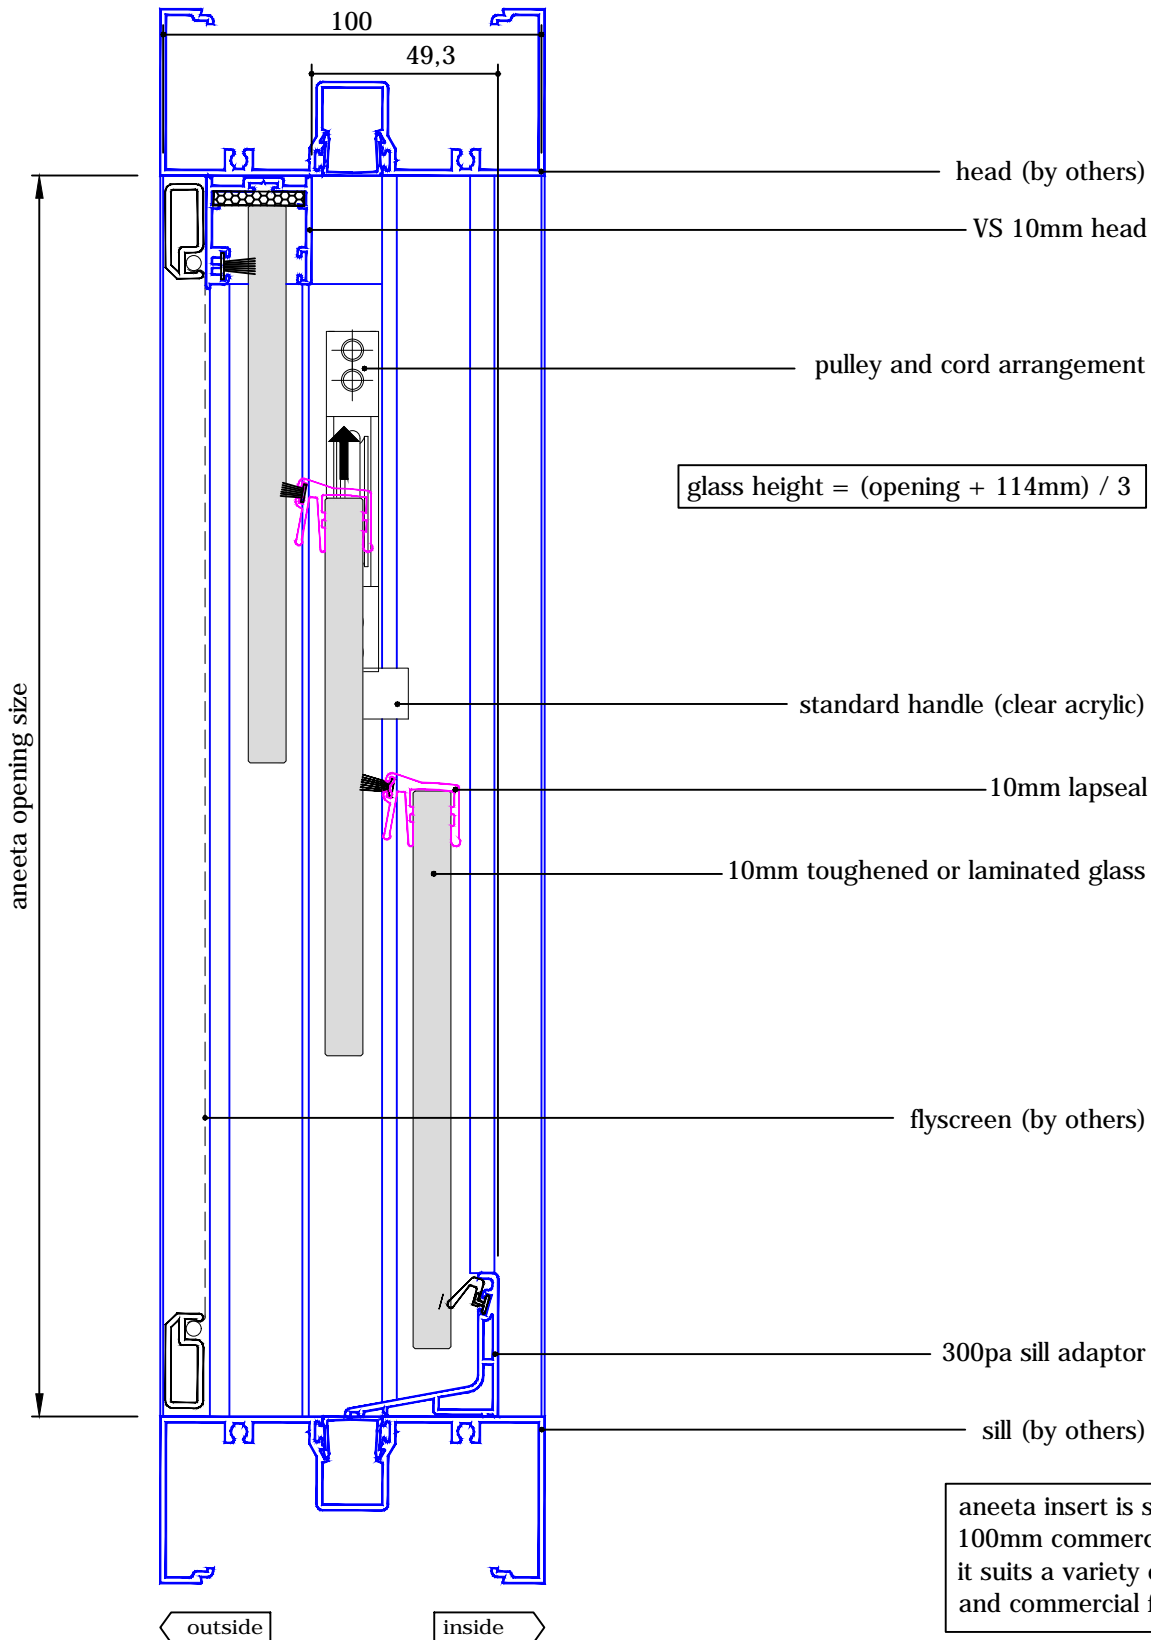

A
FSuF
(outside view)

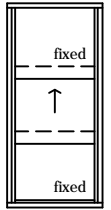

A
FSdF
Alternative Option


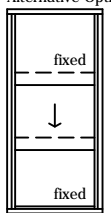


aneeta insert is shown here in 100mm commercial framing but it suits a variety of residential and commercial frame types

3 pane serverly 10mm sashless double hung in alum frames (middle pane moving - large box)


with aluminium covers
 horizontal section B-B

glass width = opening - 130mm

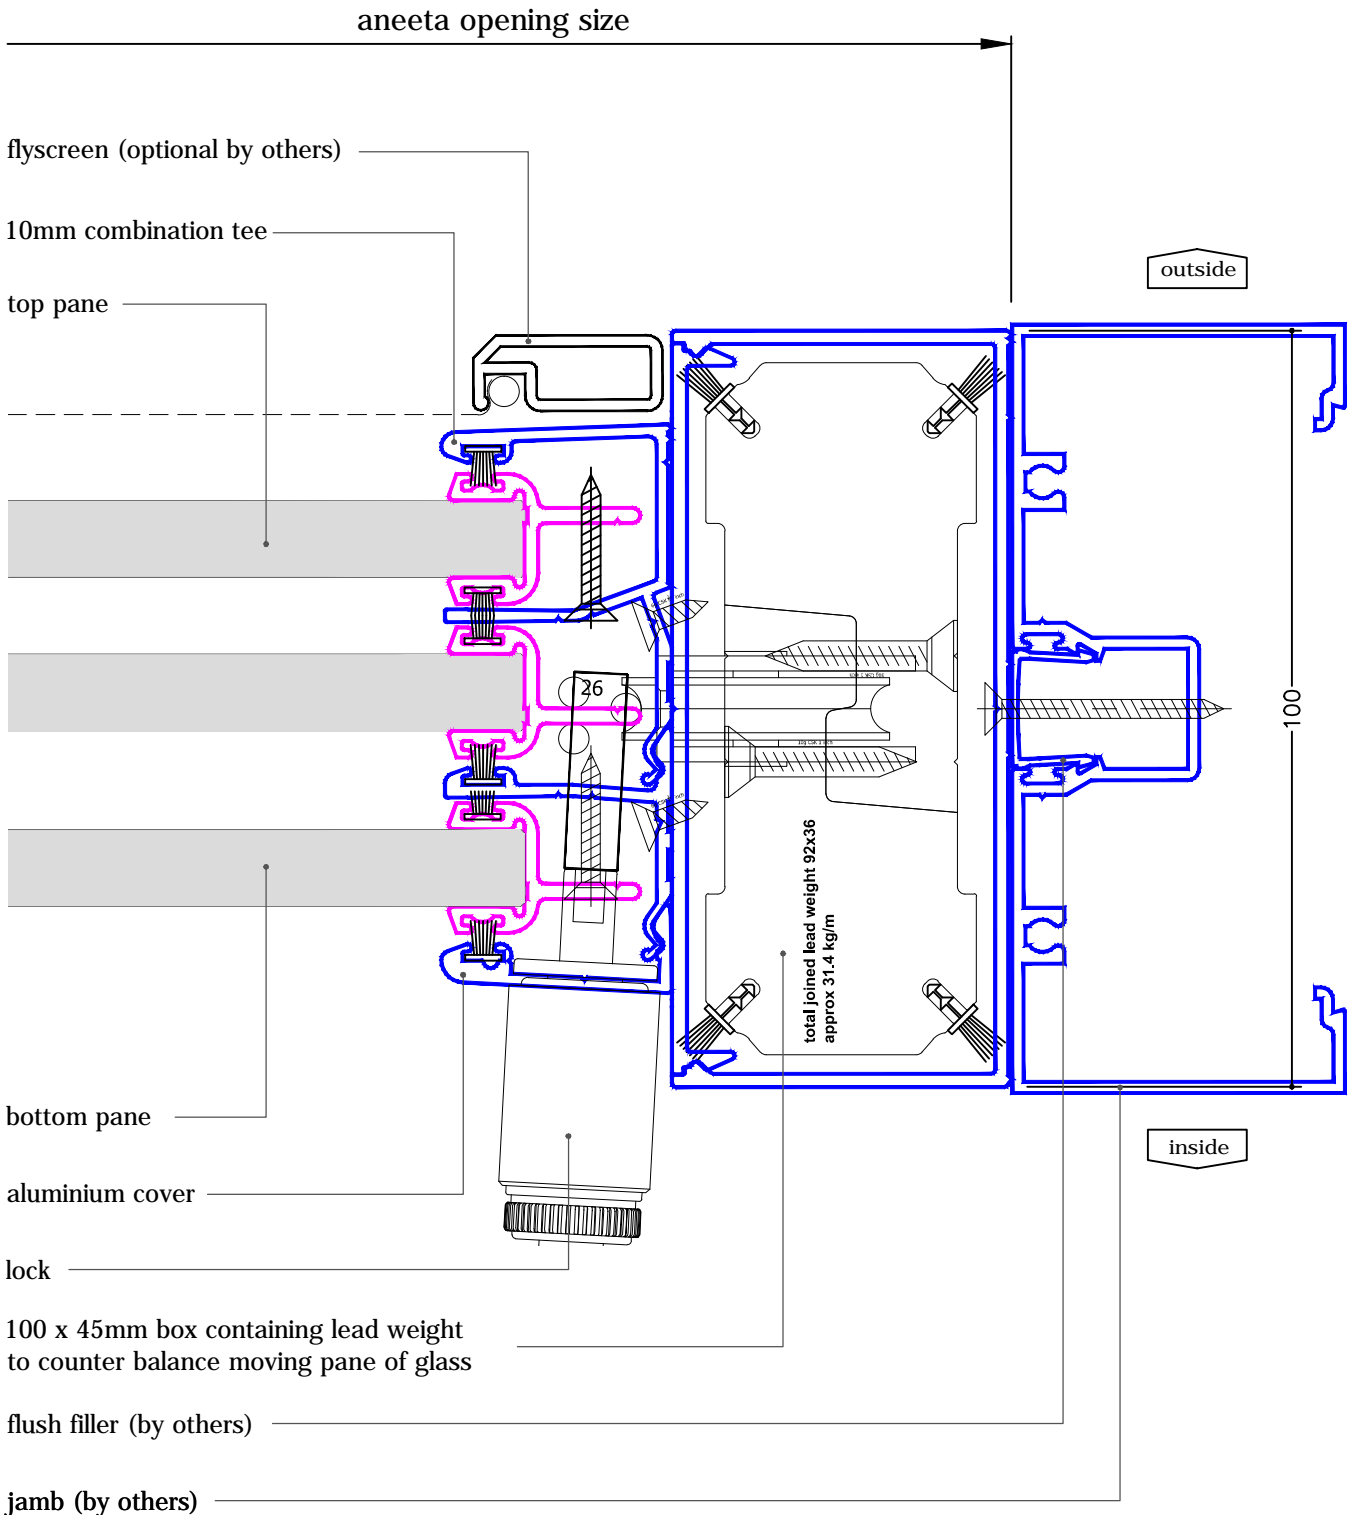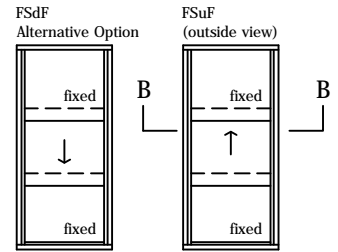


3 pane servery 10mm sashless double hung in alum frames (middle pane moving - extra large box)


with aluminium covers
vertical section A-A

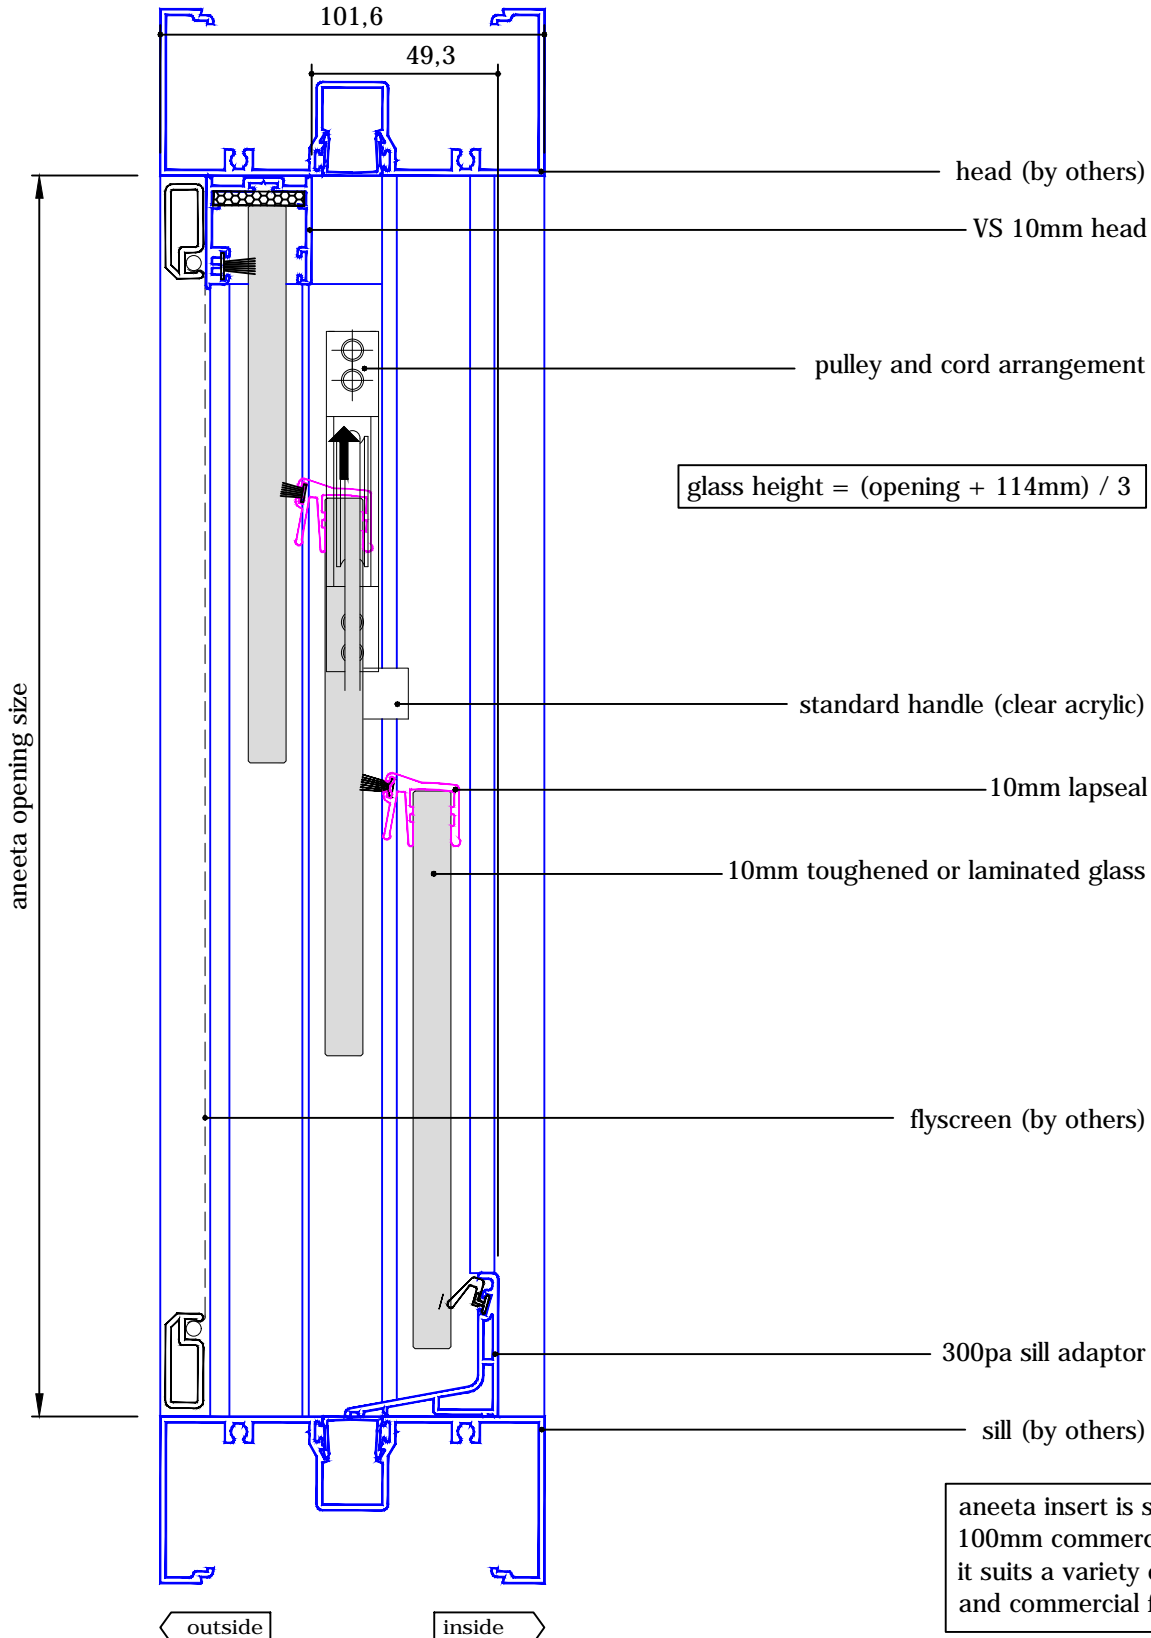

A
FSuF
(outside view)

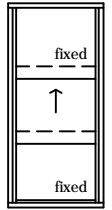

A
FSdF
Alternative Option

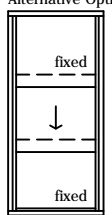

aneeta insert is shown here in 100mm commercial framing but it suits a variety of residential and commercial frame types

3 pane serverly 10mm sashless double hung in alum frames (middle pane moving - extra large box)

with aluminium covers
 horizontal section B-B

glass width = opening - 192mm

