



3 pane 10mm sashless double hung in aluminium frames

with aluminium covers
vertical section A-A

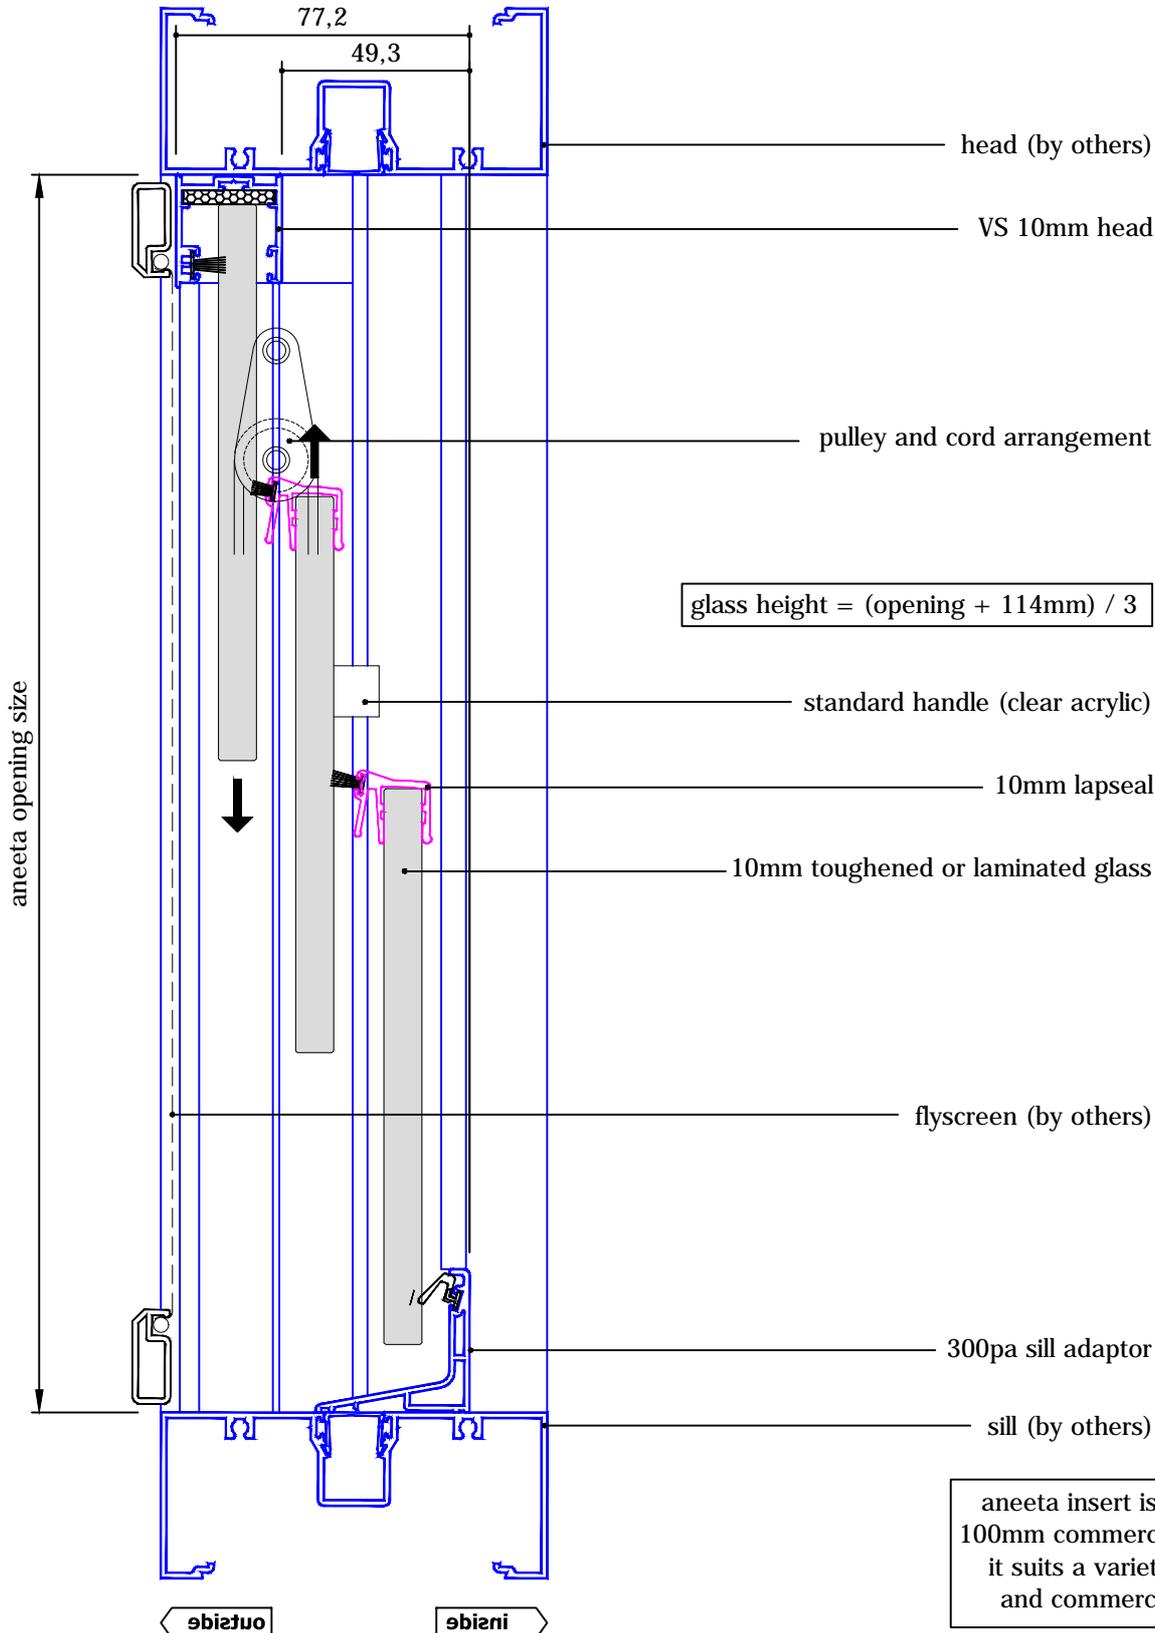


A

SSF
(outside view)

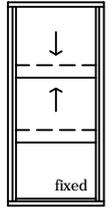


A

SFS
Alternative Option

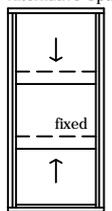

FSS
Alternative Option


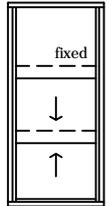


aneeta insert is shown here in 100mm commercial framing but it suits a variety of residential and commercial frame types

3 pane 10mm sashless double hung in aluminium frames

with aluminium covers
horizontal section B-B

glass width = opening - 40mm

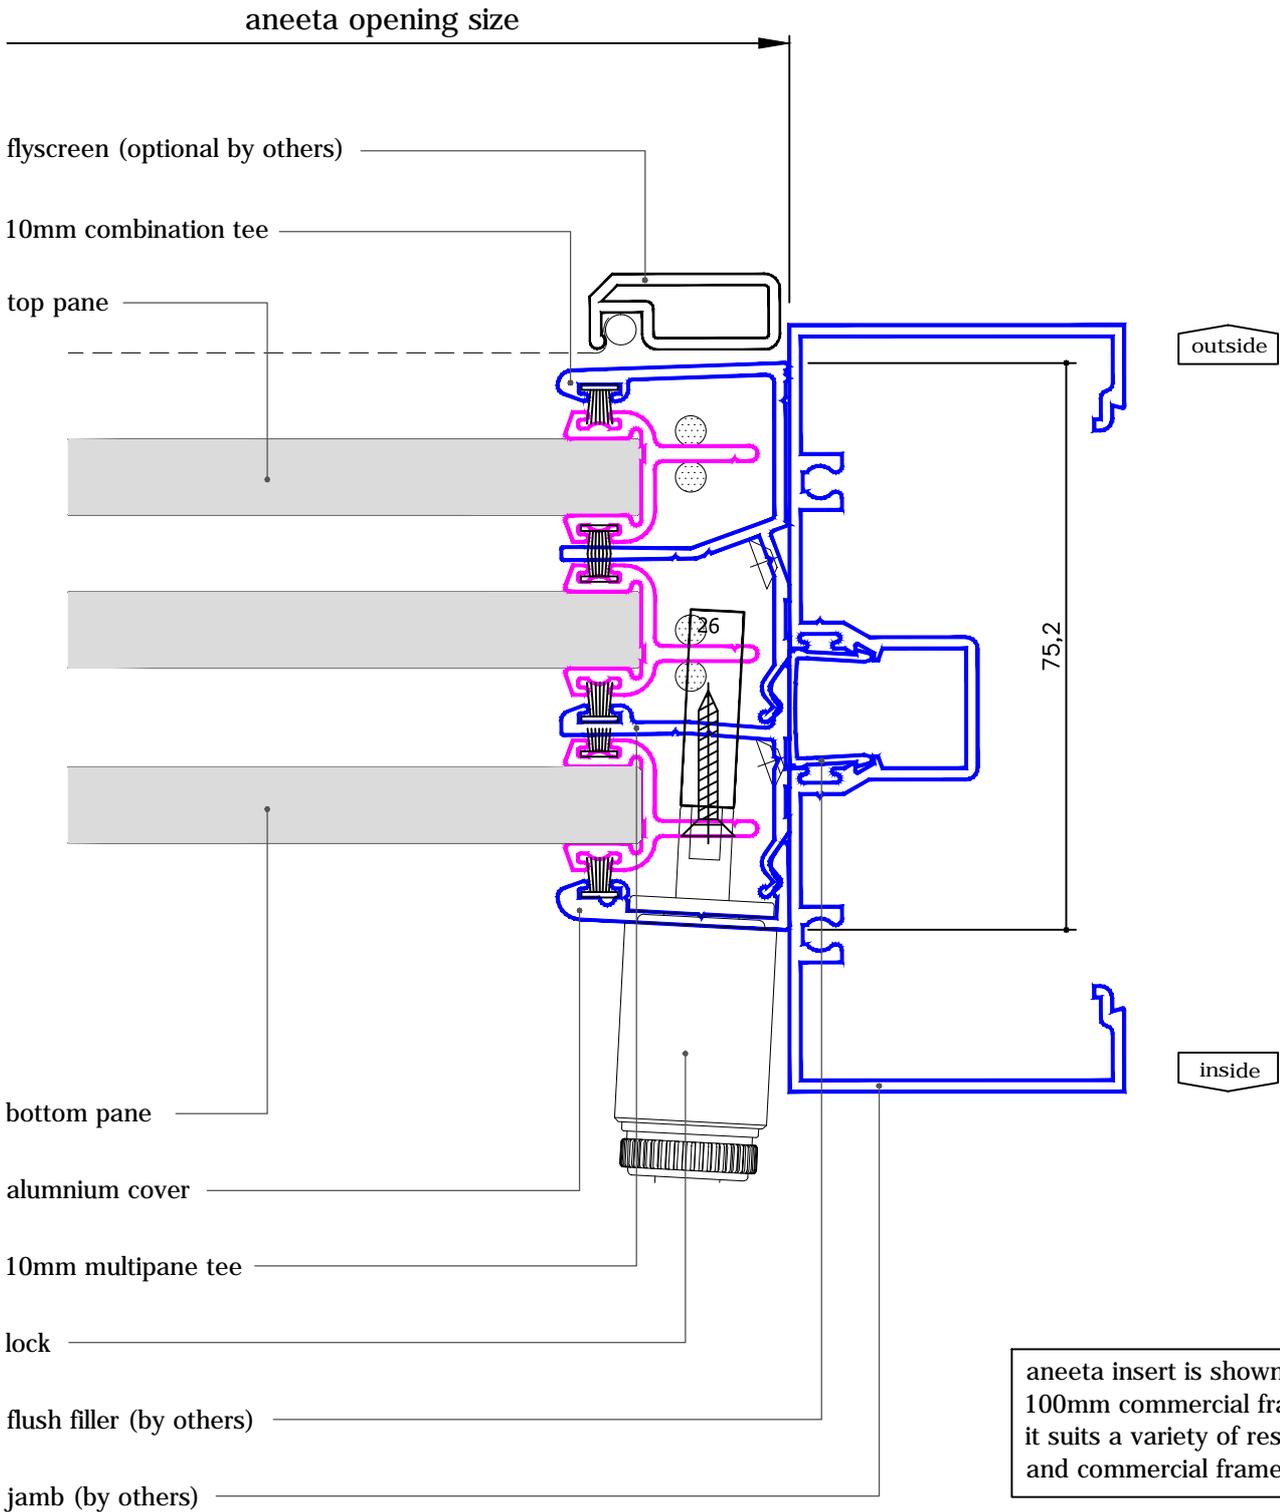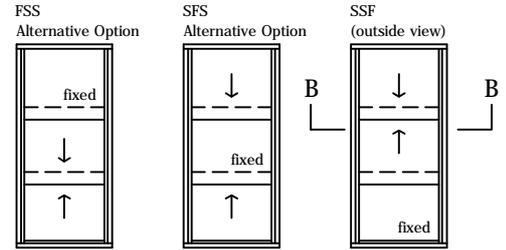

aneeta insert is shown here in 100mm commercial framing but it suits a variety of residential and commercial frame types