



3 pane servery 16mm double hung in alum frames

(middle pane moving - large box, double glazed - Interlocking model)


with aluminium covers
 vertical section A-A

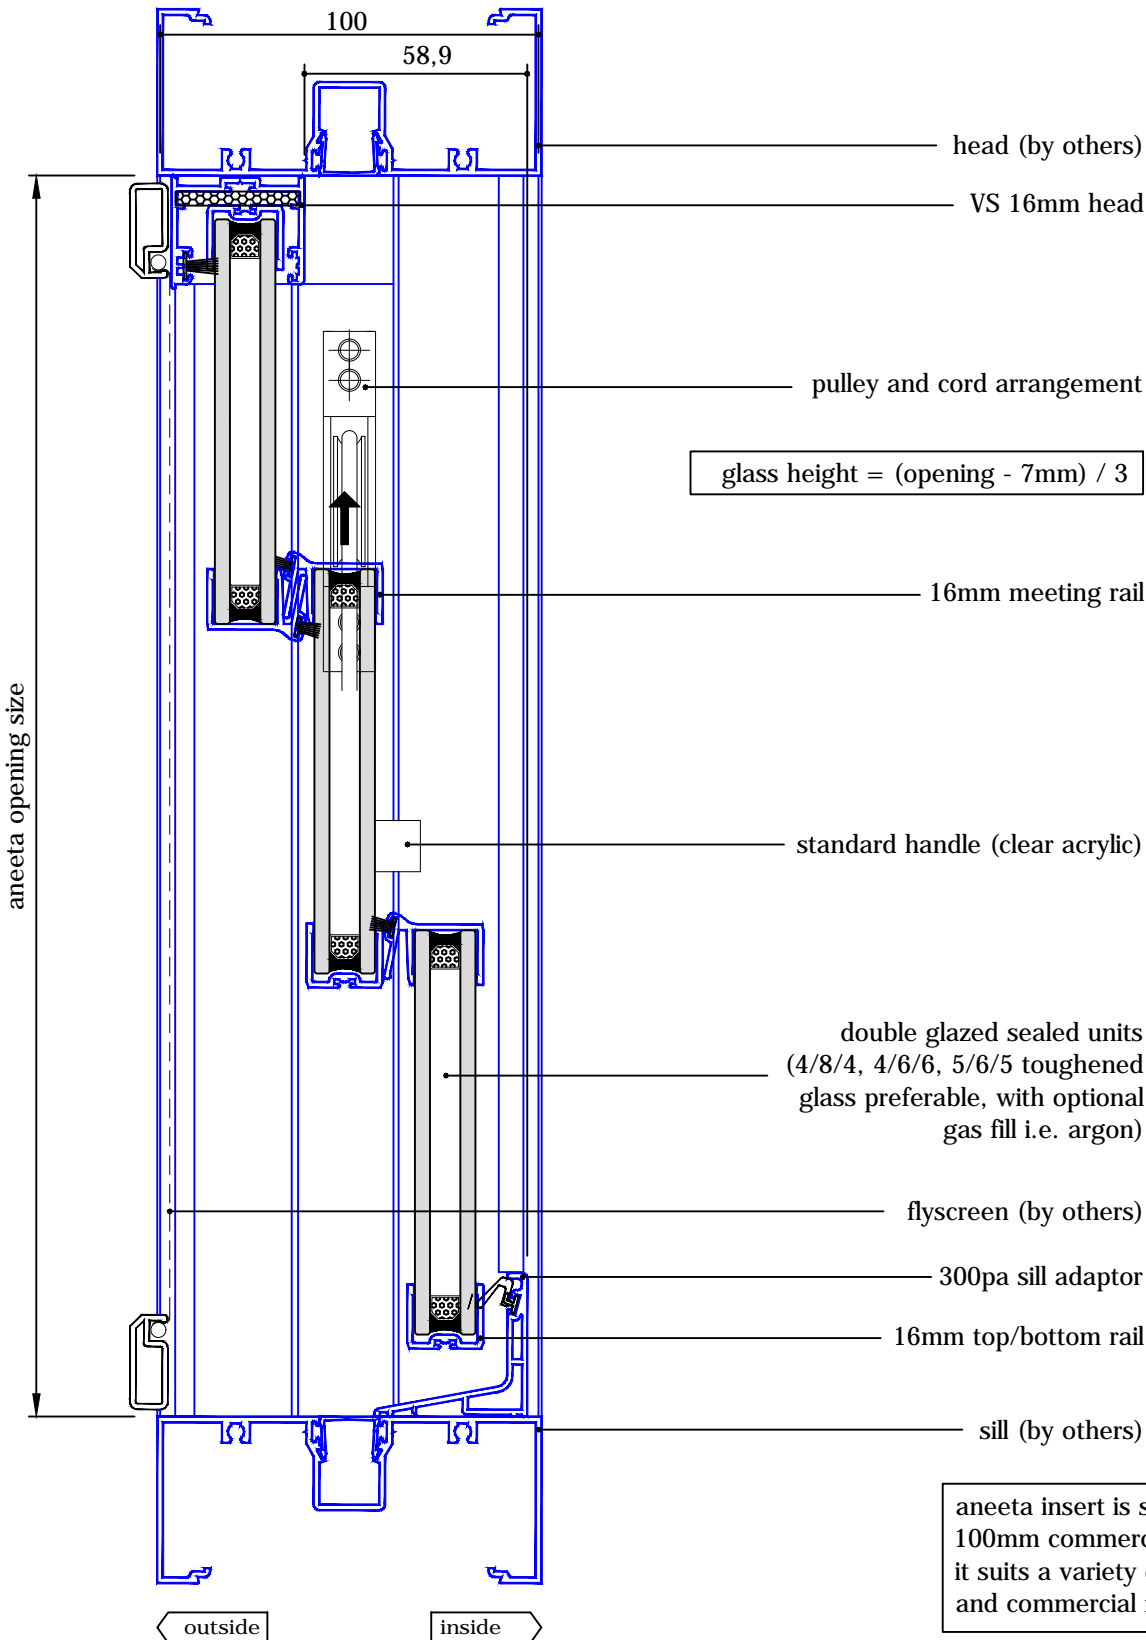

A
 FSuF
 (outside view)

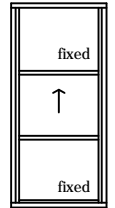

A
 FSdF
 Alternative Option

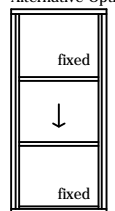



aneeta insert is shown here in
 100mm commercial framing but
 it suits a variety of residential
 and commercial frame types

3 pane servery 16mm double hung in alum frames

(middle pane moving - large box, double glazed - Interlocking model)

with aluminium covers
 horizontal section B-B


glass width = opening - 130mm

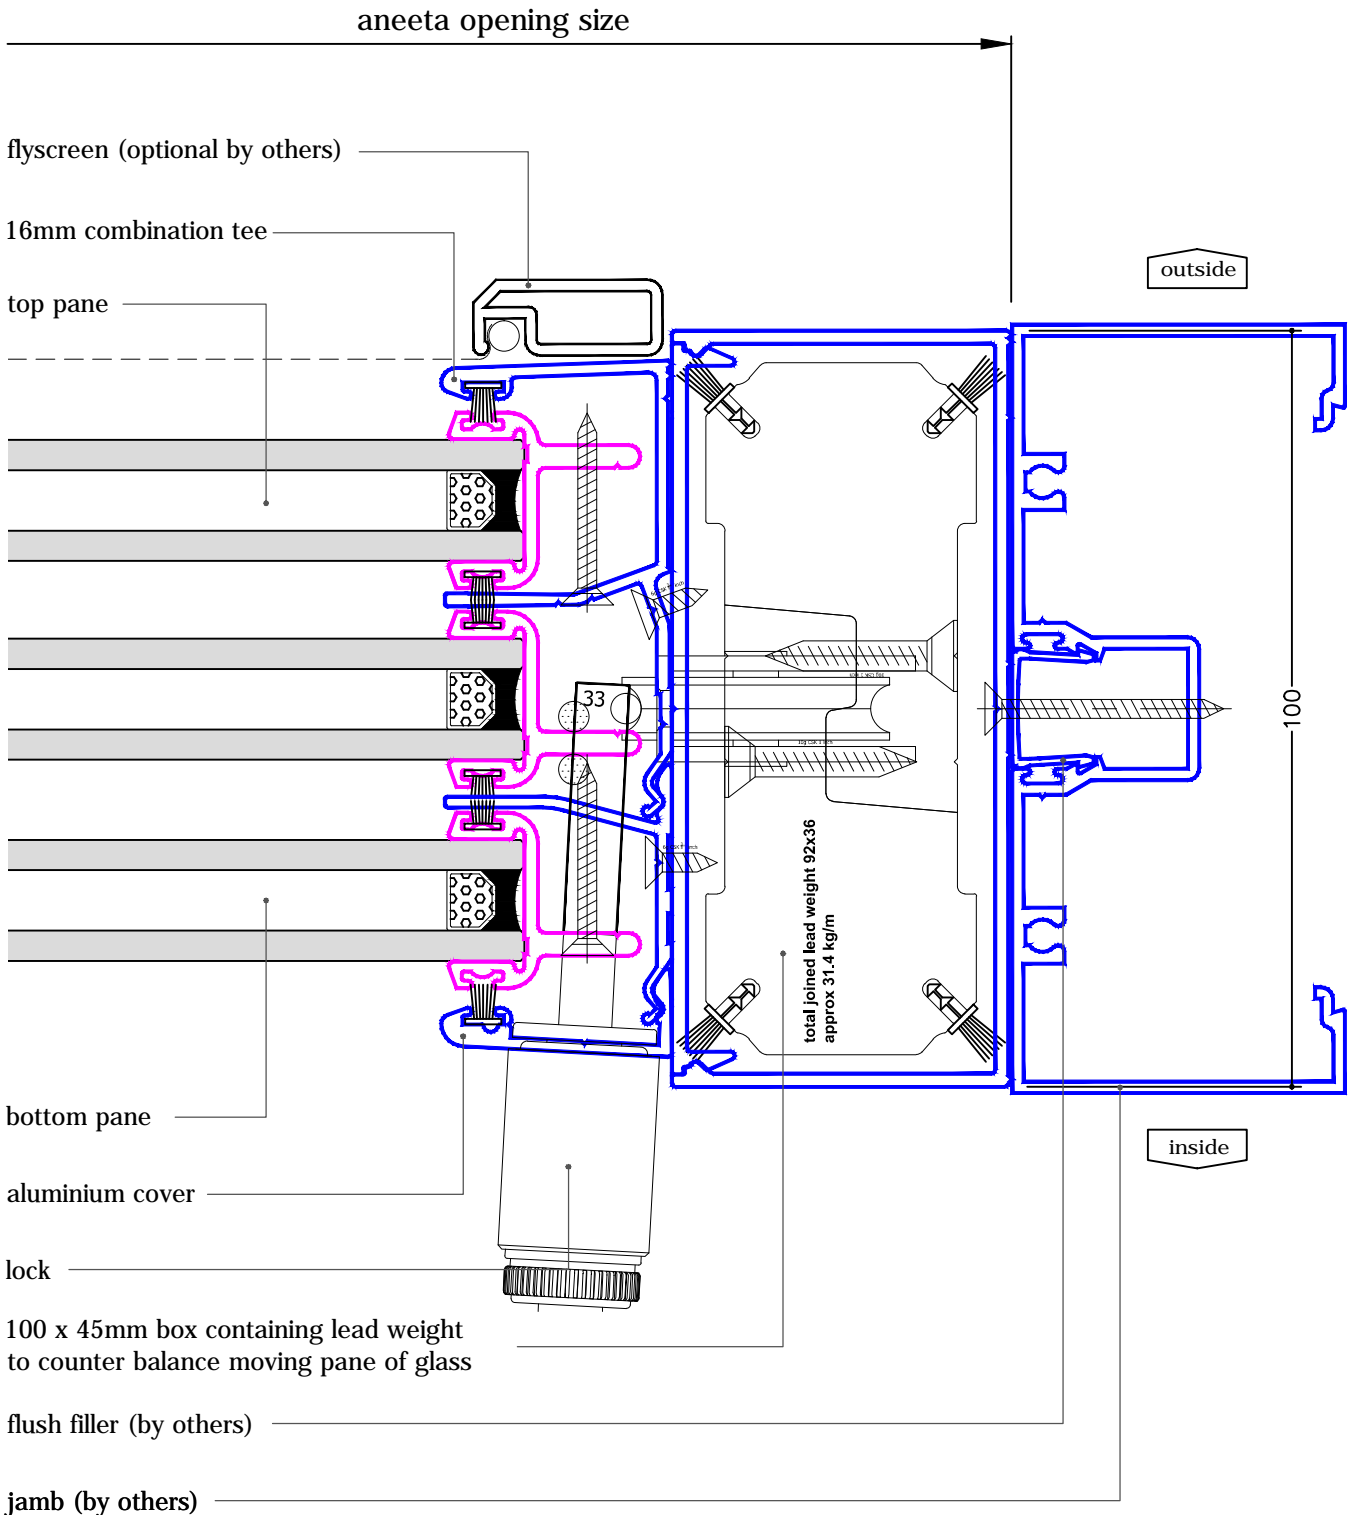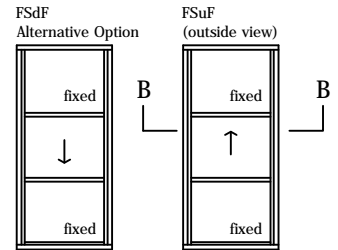


3 pane servery 16mm double hung in alum frames

(middle pane moving - extra large box, double glazed - Interlocking model)


with aluminium covers
 vertical section A-A

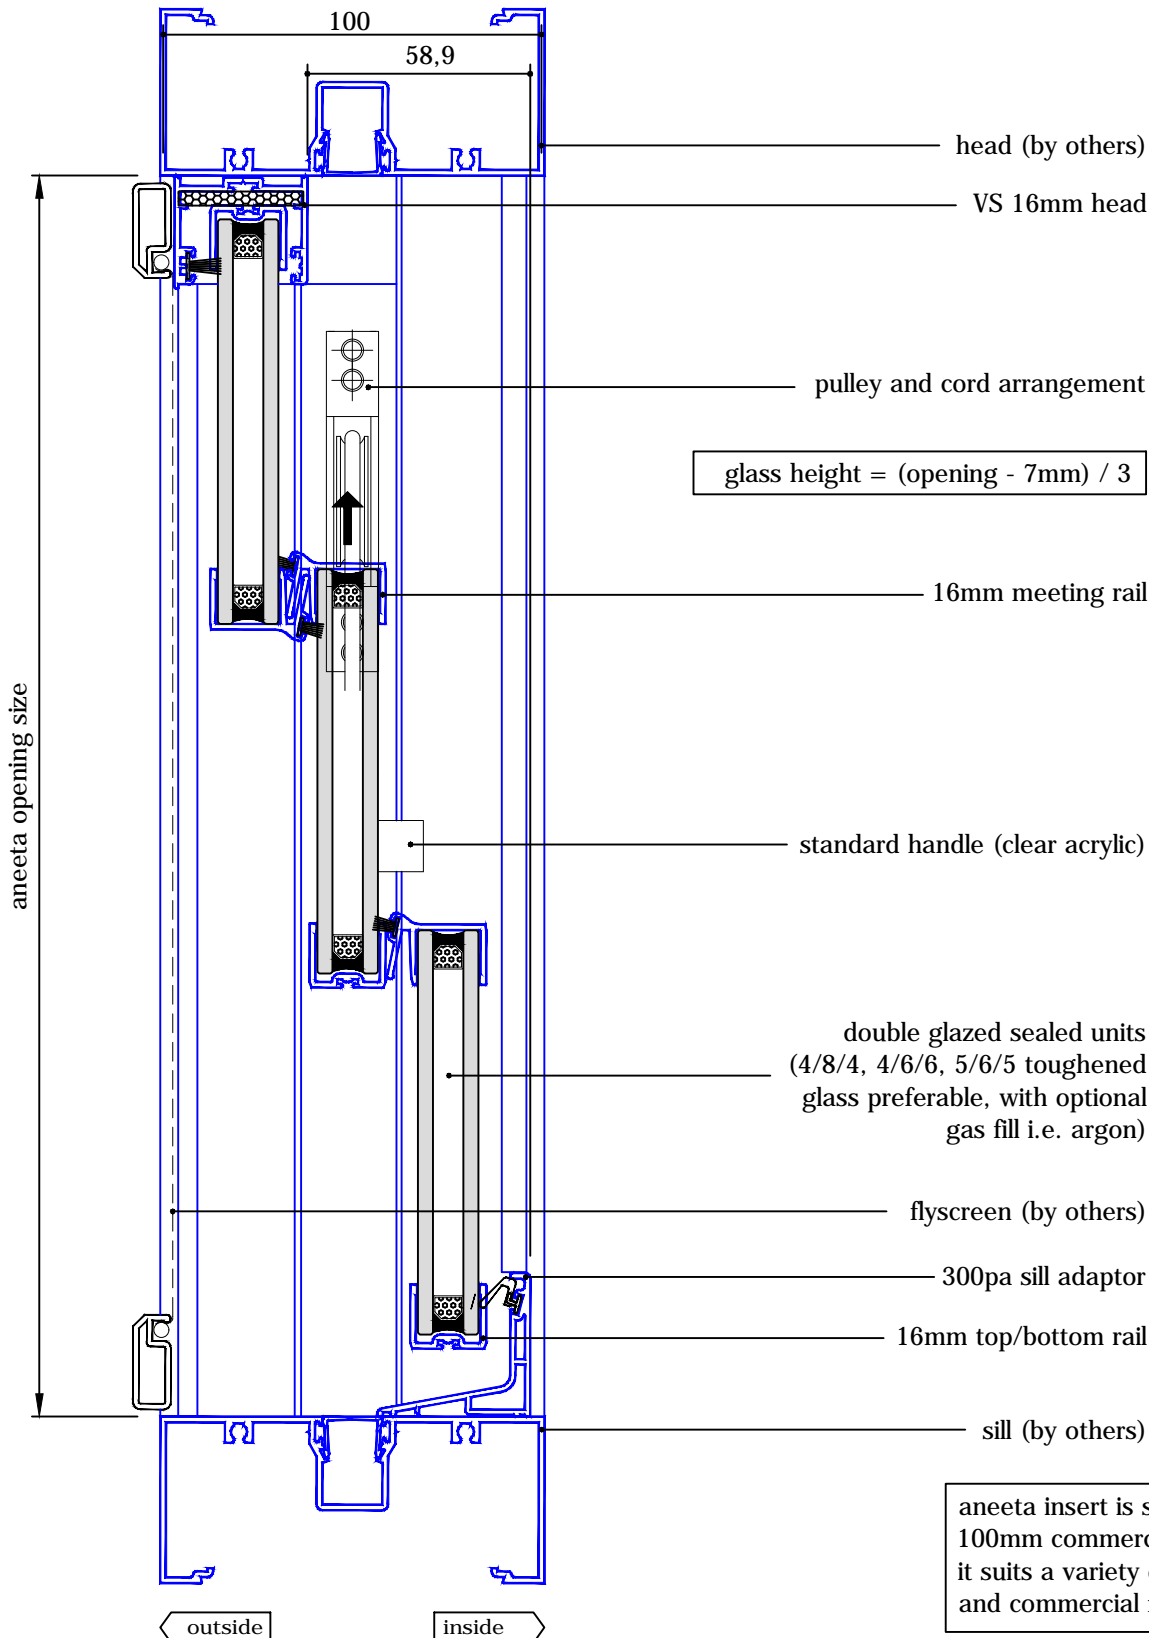

A
 FSuF
 (outside view)

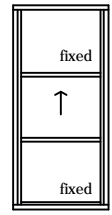

A
 FSdF
 Alternative Option

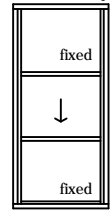

head (by others)

VS 16mm head

pulley and cord arrangement

glass height = (opening - 7mm) / 3

16mm meeting rail

standard handle (clear acrylic)

double glazed sealed units
 (4/8/4, 4/6/6, 5/6/5 toughened
 glass preferable, with optional
 gas fill i.e. argon)

flyscreen (by others)

300pa sill adaptor

16mm top/bottom rail

sill (by others)

aneeta insert is shown here in
 100mm commercial framing but
 it suits a variety of residential
 and commercial frame types

drawing: VS 3P16 FSF A h - extra large box
 revision: 2
 date: Jun 2013

DOUBLE GLAZED PRODUCT



3 pane servery 16mm double hung in alum frames

(middle pane moving - extra large box, double glazed - Interlocking model)

with aluminium covers
 horizontal section B-B

glass width = opening - 192mm

