



3 pane servery 16mm double hung in alum frames

(middle pane moving - large box, double glazed - CLEARSTEP model)


with aluminium covers
 vertical section A-A

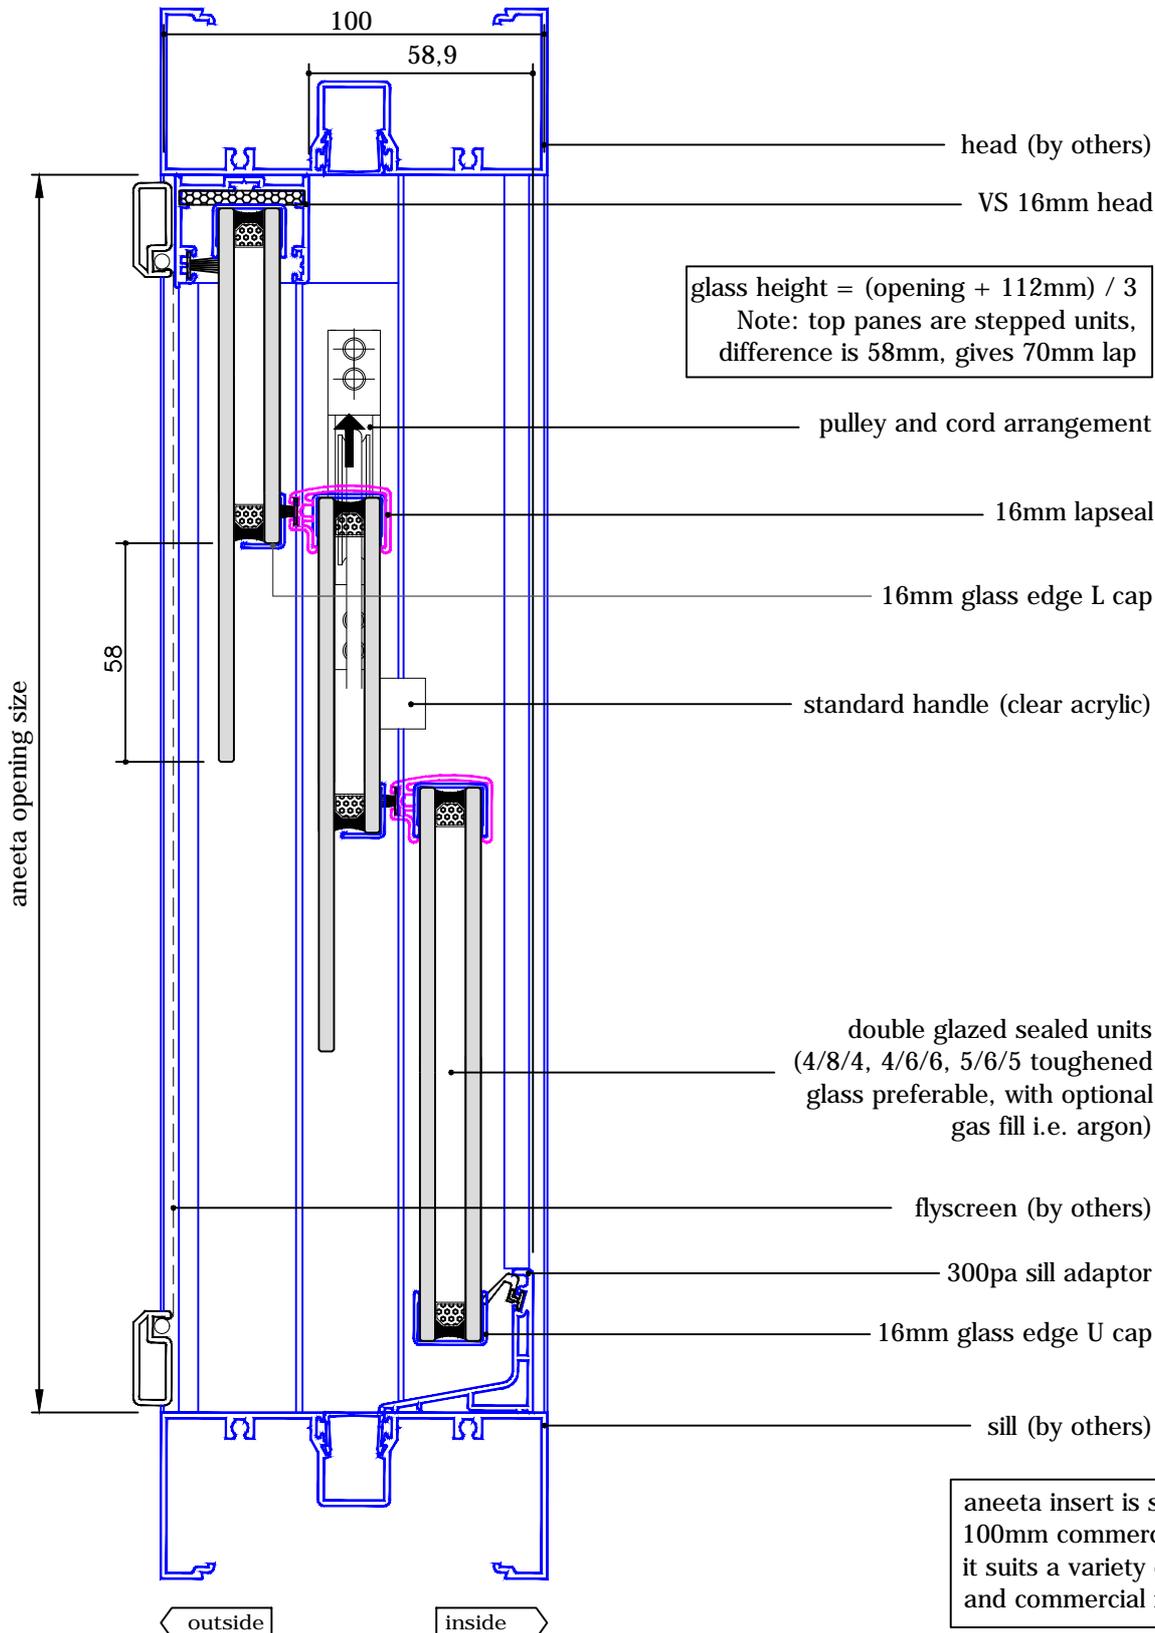

A
 FSuF
 (outside view)

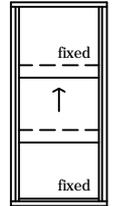

A
 FSdF
 Alternative Option


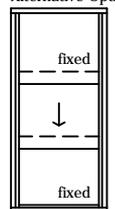


3 pane servery 16mm double hung in alum frames

(middle pane moving - large box, double glazed - CLEARSTEP model)

with aluminium covers
horizontal section B-B


glass width = opening - 130mm

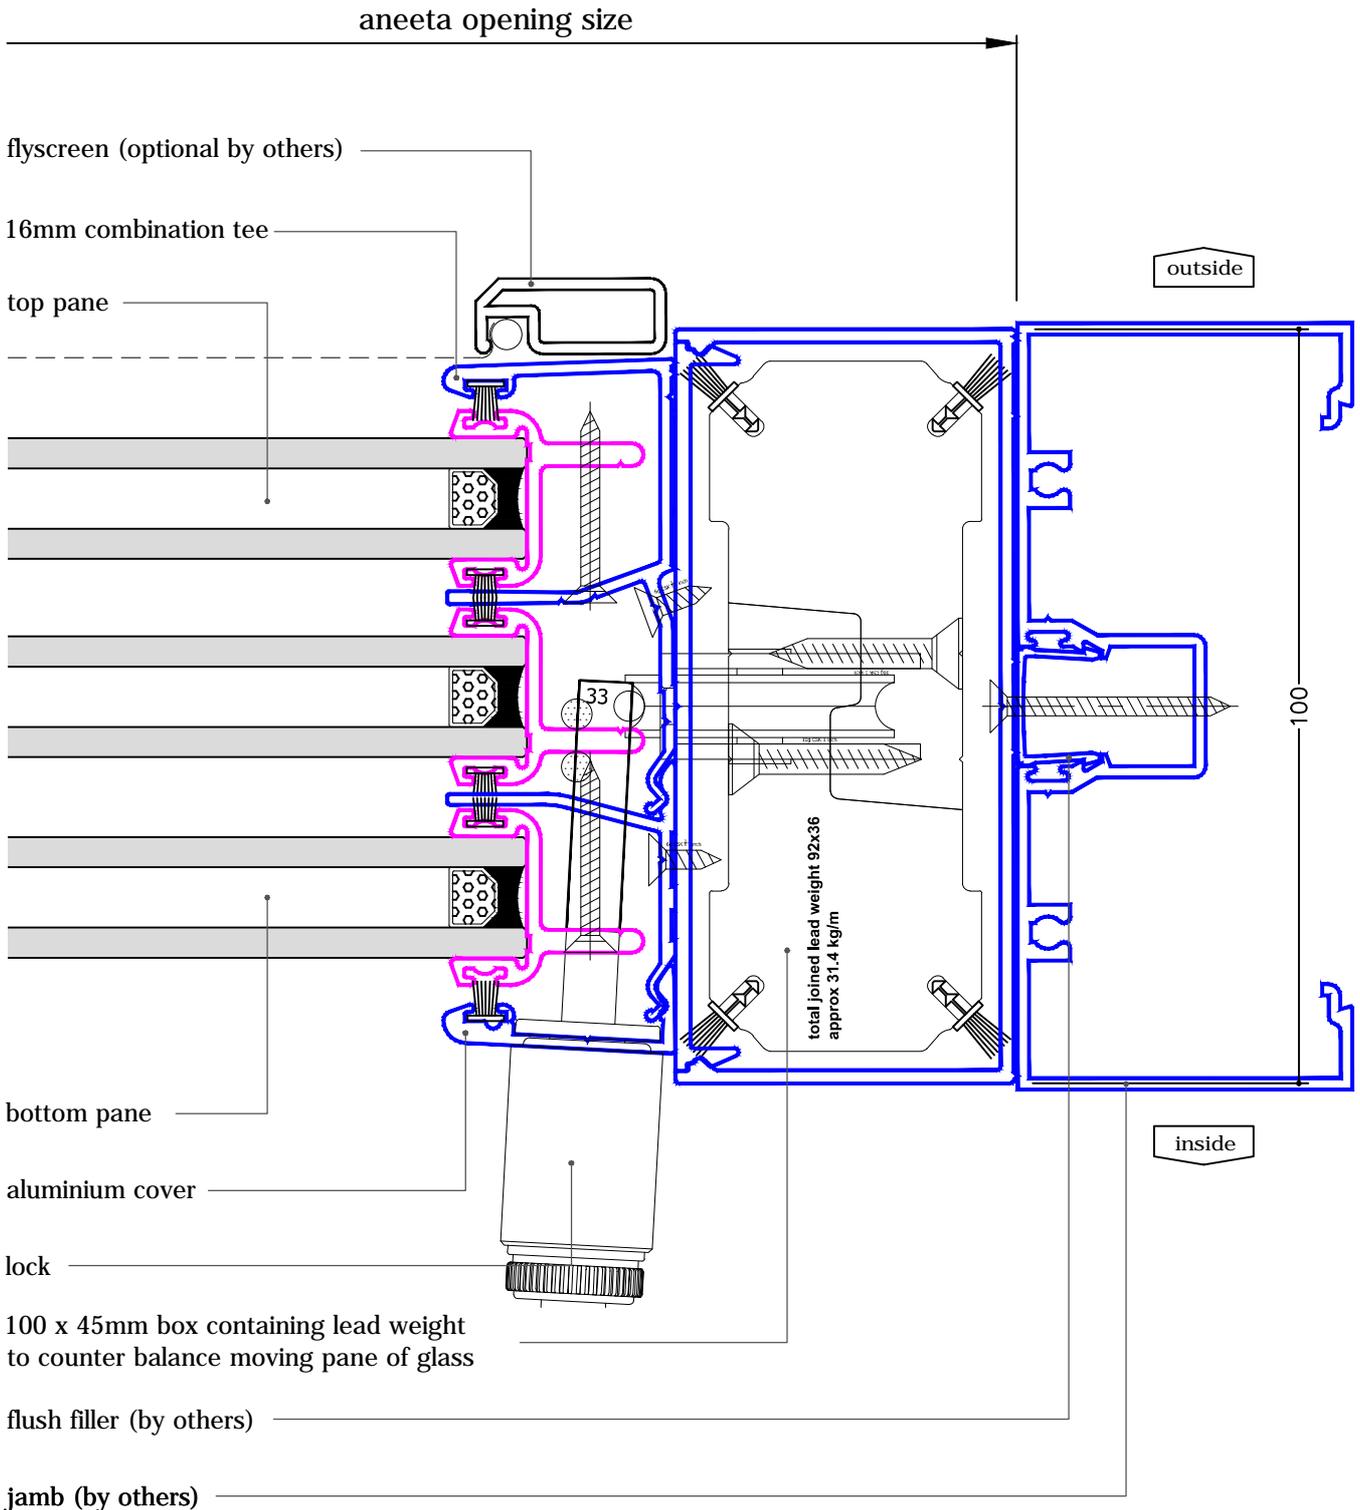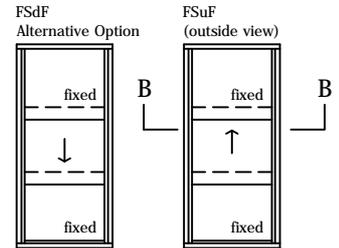



3 pane servery 16mm double hung in alum frames

(middle pane moving - extra large box, double glazed - CLEARSTEP model)

with aluminium covers
 vertical section A-A

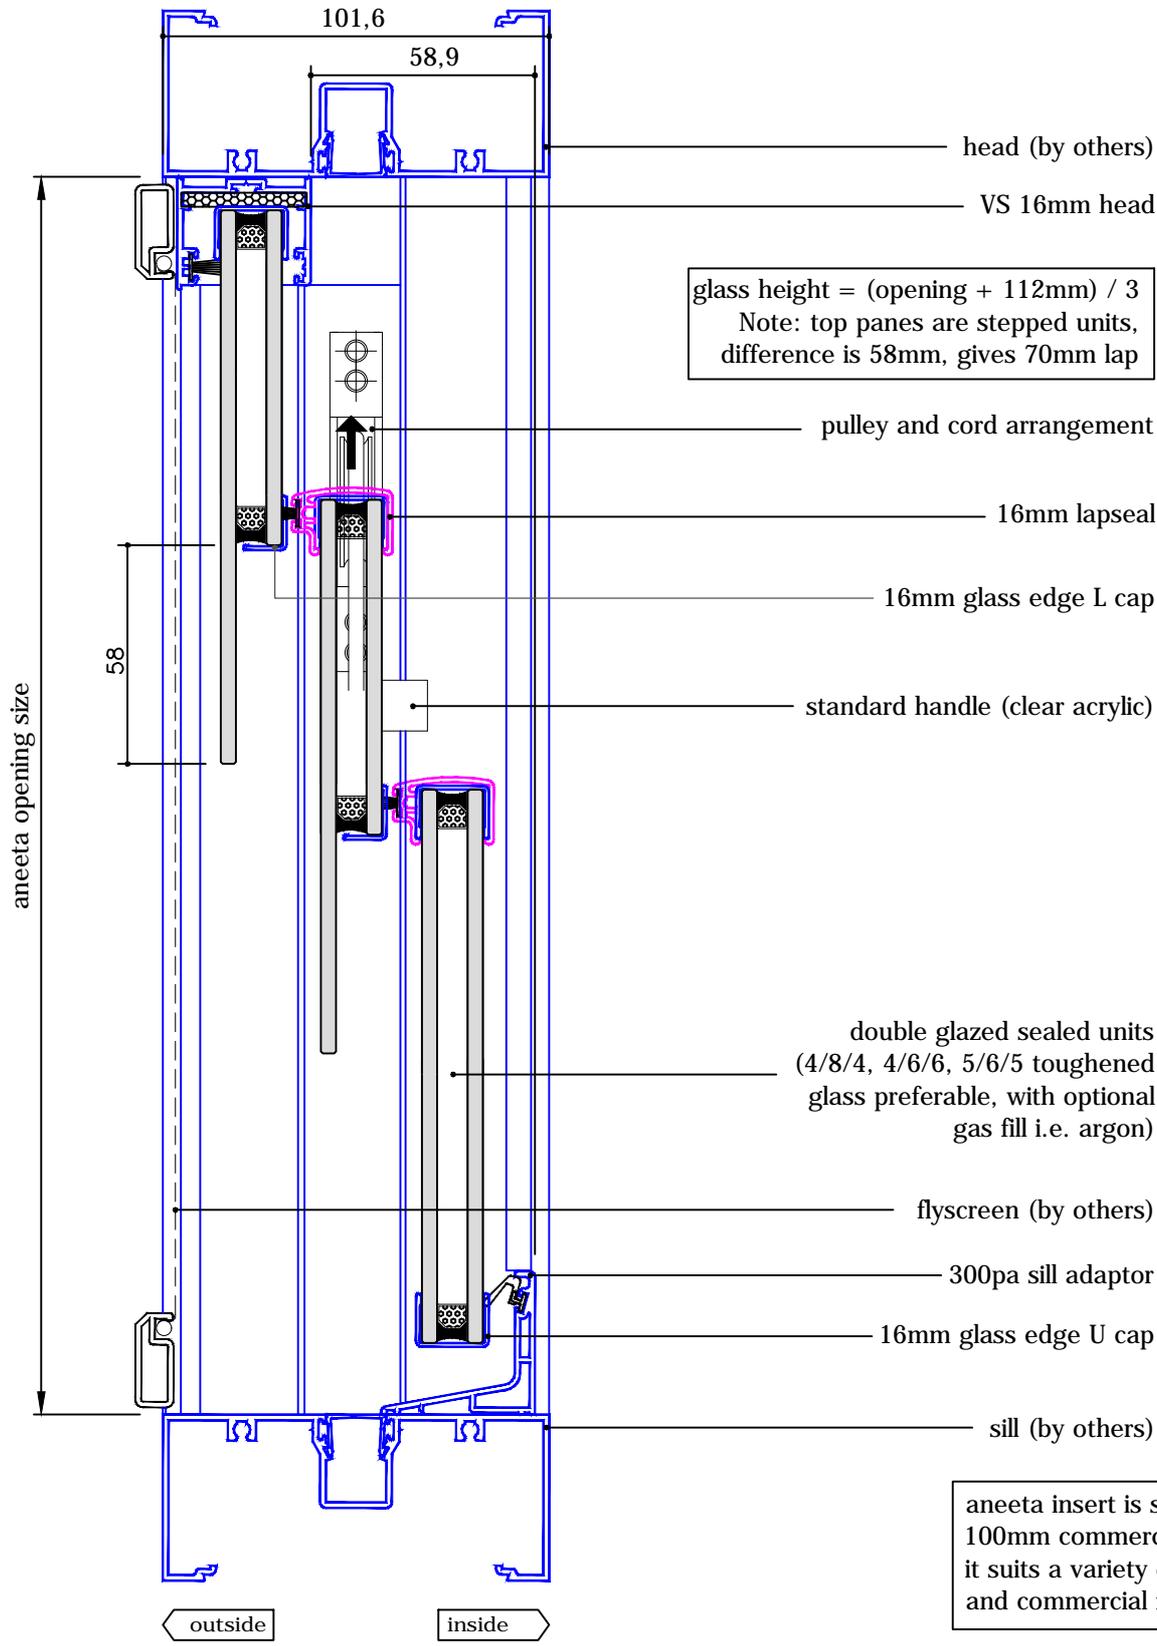

glass height = (opening + 112mm) / 3
 Note: top panes are stepped units,
 difference is 58mm, gives 70mm lap

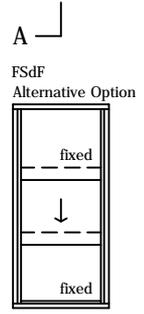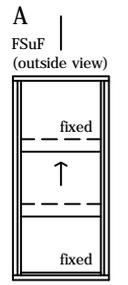

aneeta insert is shown here in 100mm commercial framing but it suits a variety of residential and commercial frame types

drawing: VS 3P16C FSF A h - extra large box
 revision: 2
 date: Jun 2013

DOUBLE GLAZED PRODUCT



3 pane servery 16mm double hung in alum frames

(middle pane moving - extra large box, double glazed - CLEARSTEP model)

with aluminium covers
 horizontal section B-B

glass width = opening - 192mm

