


# 3 pane servery 6mm sashless double hung in alum frames (middle pane moving - small box)



with aluminium covers  
vertical section A-A

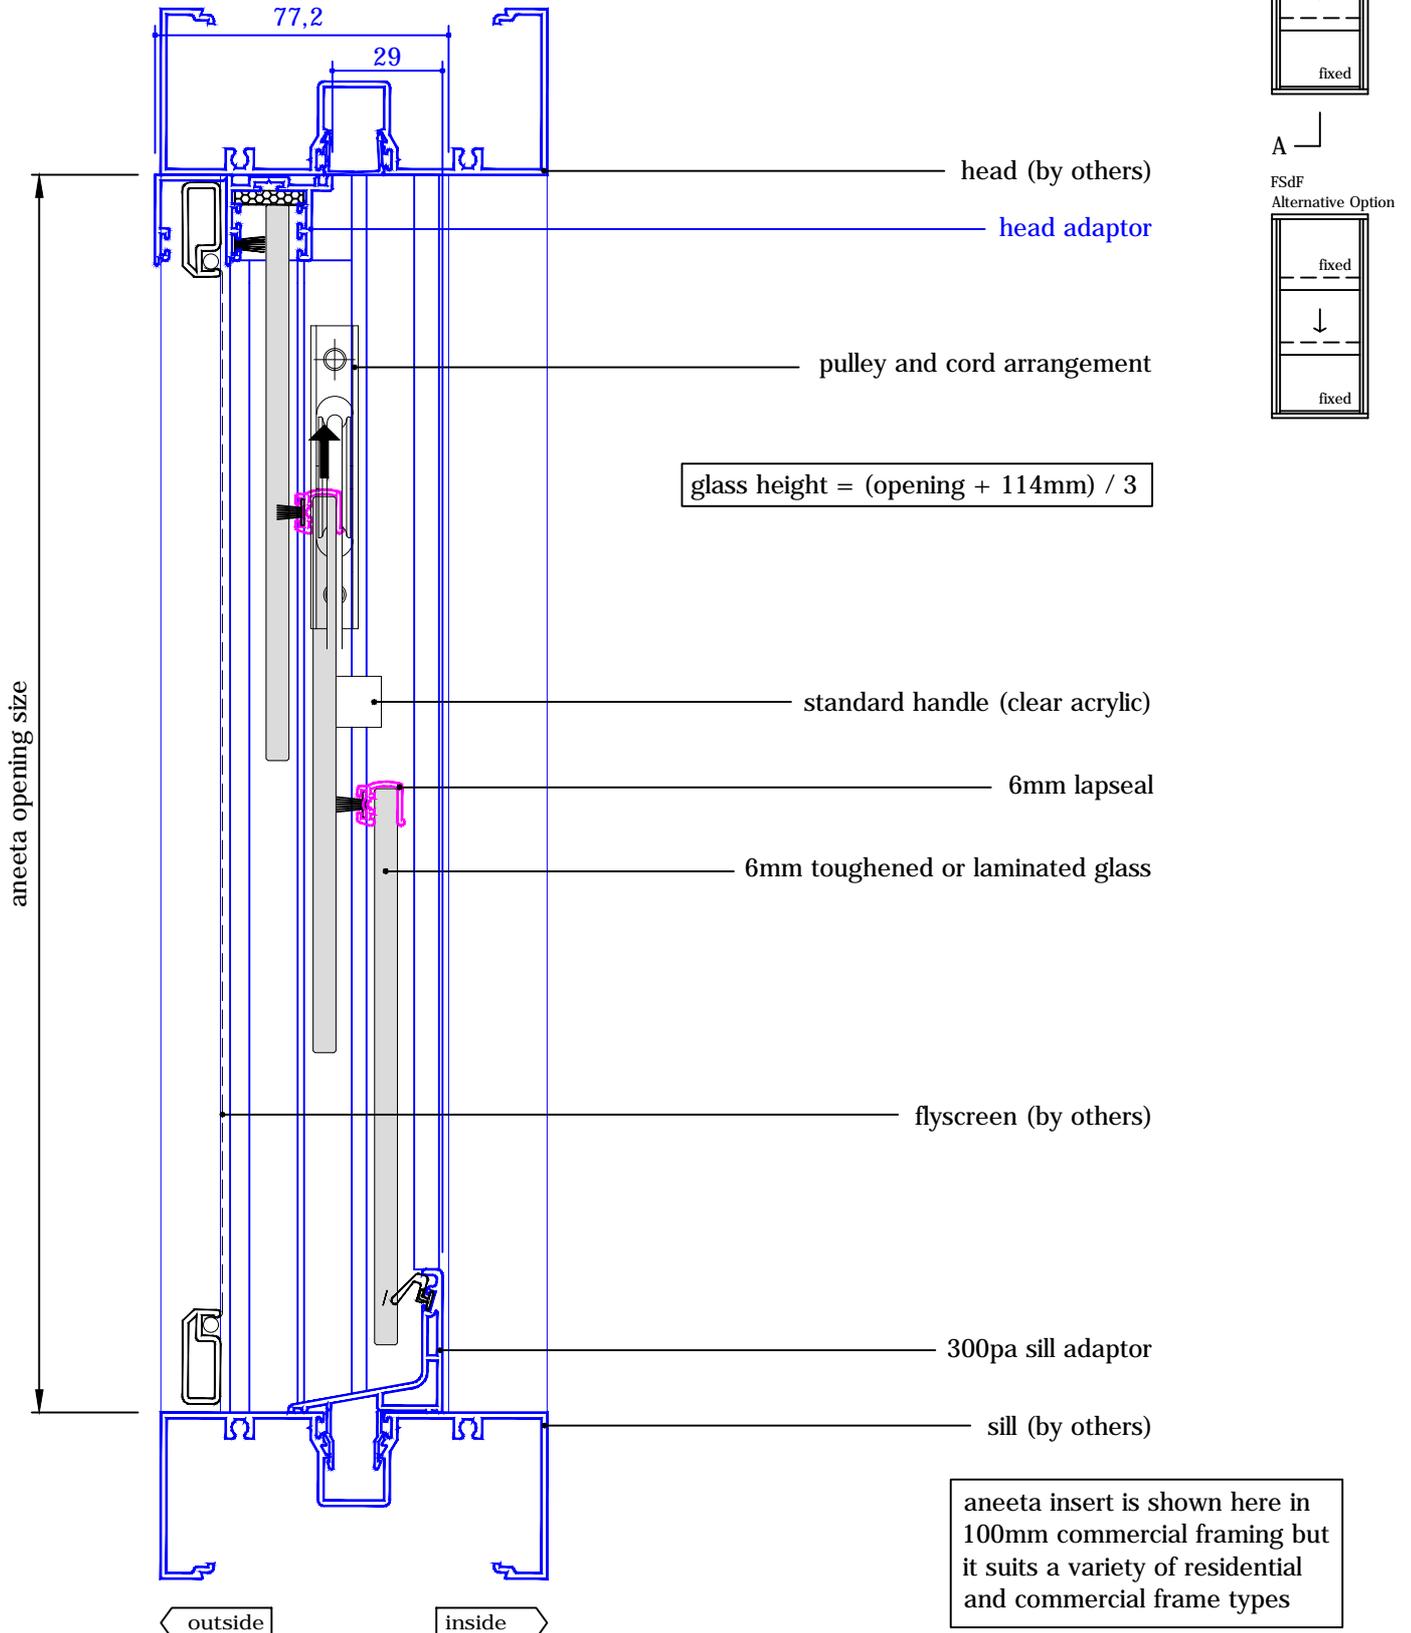

# 3 pane servery 6mm sashless double hung in alum frames (middle pane moving - small box)


with aluminium covers  
 horizontal section B-B

glass width = opening - 100mm

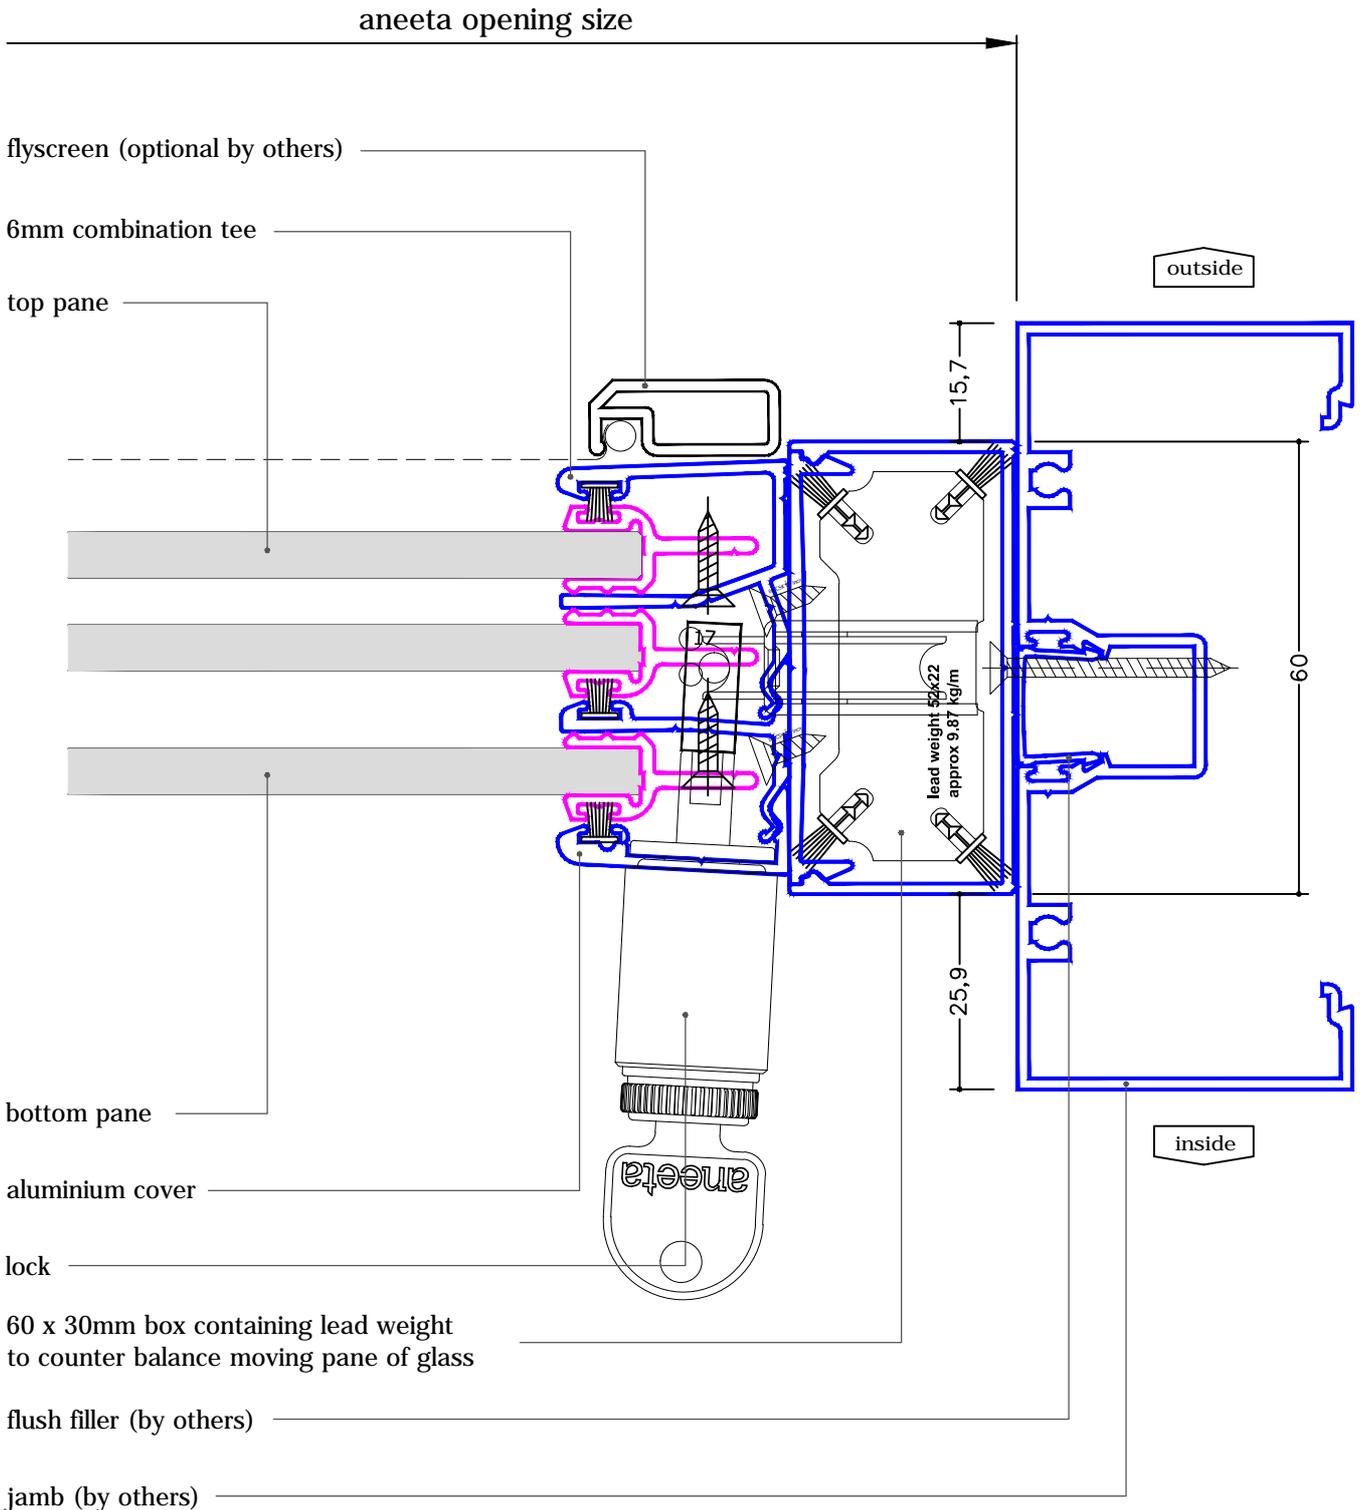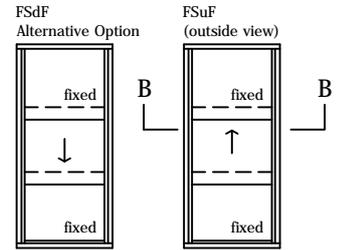


# 3 pane servery 6mm sashless double hung in alum frames (middle pane moving - medium box)


with aluminium covers  
vertical section A-A

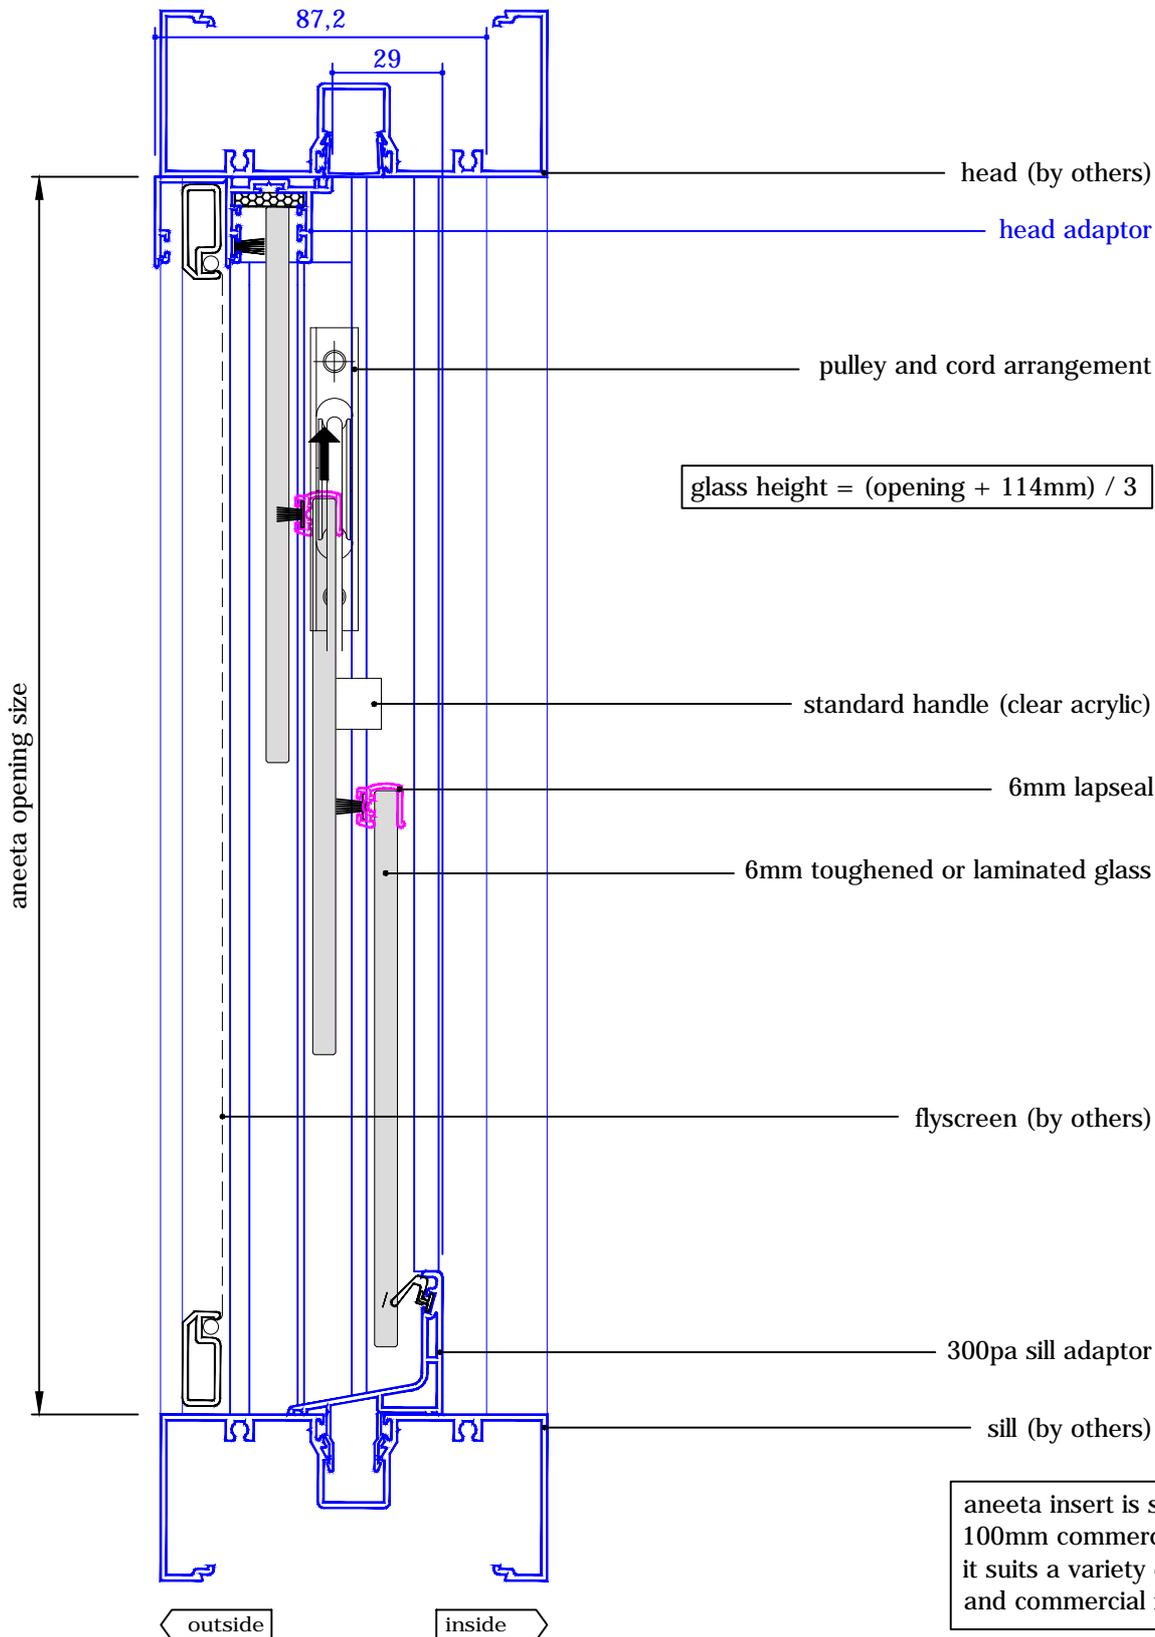

A  
FSuF  
(outside view)

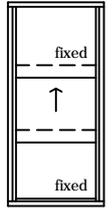

A  
FSdF  
Alternative Option


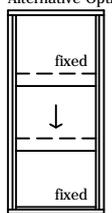


aneeta insert is shown here in 100mm commercial framing but it suits a variety of residential and commercial frame types

# 3 pane servery 6mm sashless double hung in alum frames (middle pane moving - medium box)


with aluminium covers  
 horizontal section B-B

glass width = opening - 110mm

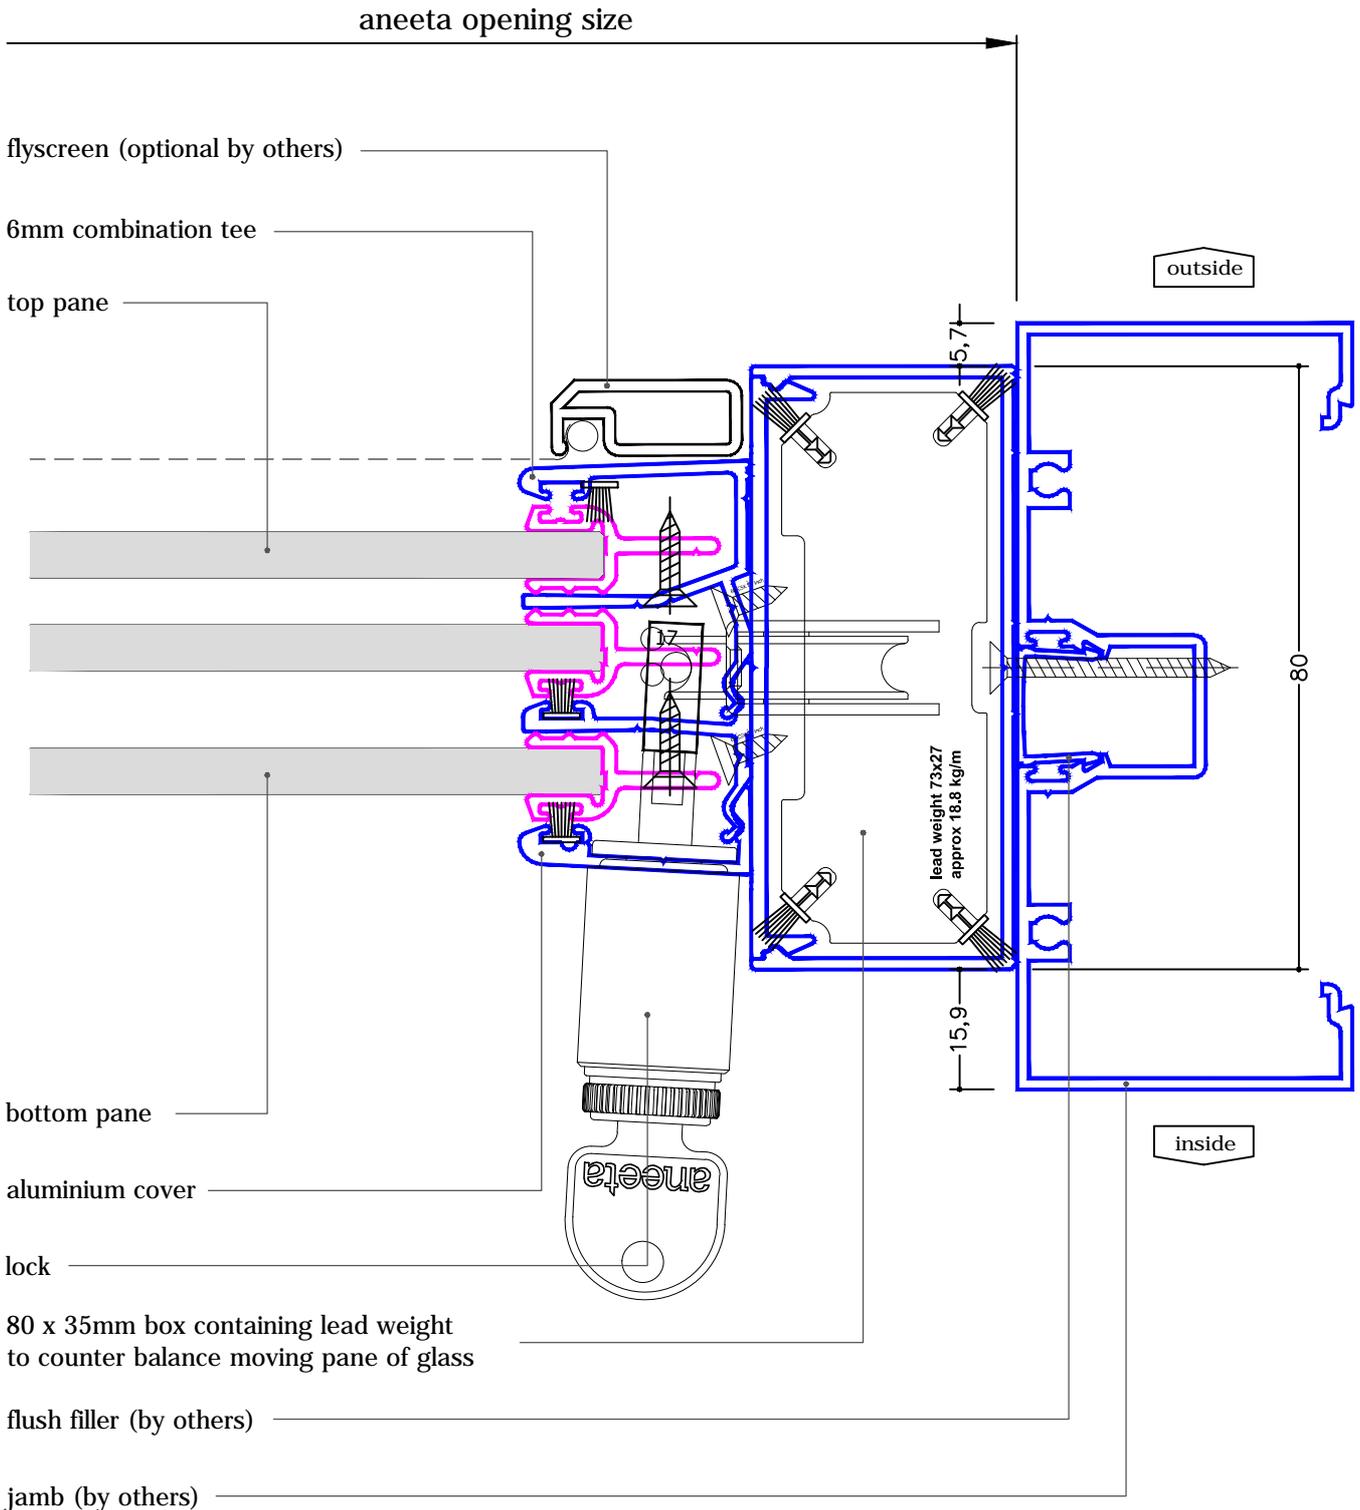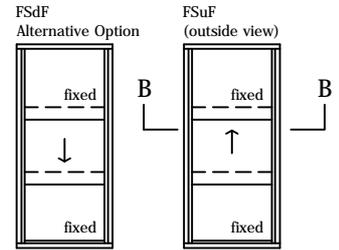

# 3 pane servery 6mm sashless double hung in alum frames (middle pane moving - large box)


with aluminium covers  
 vertical section A-A

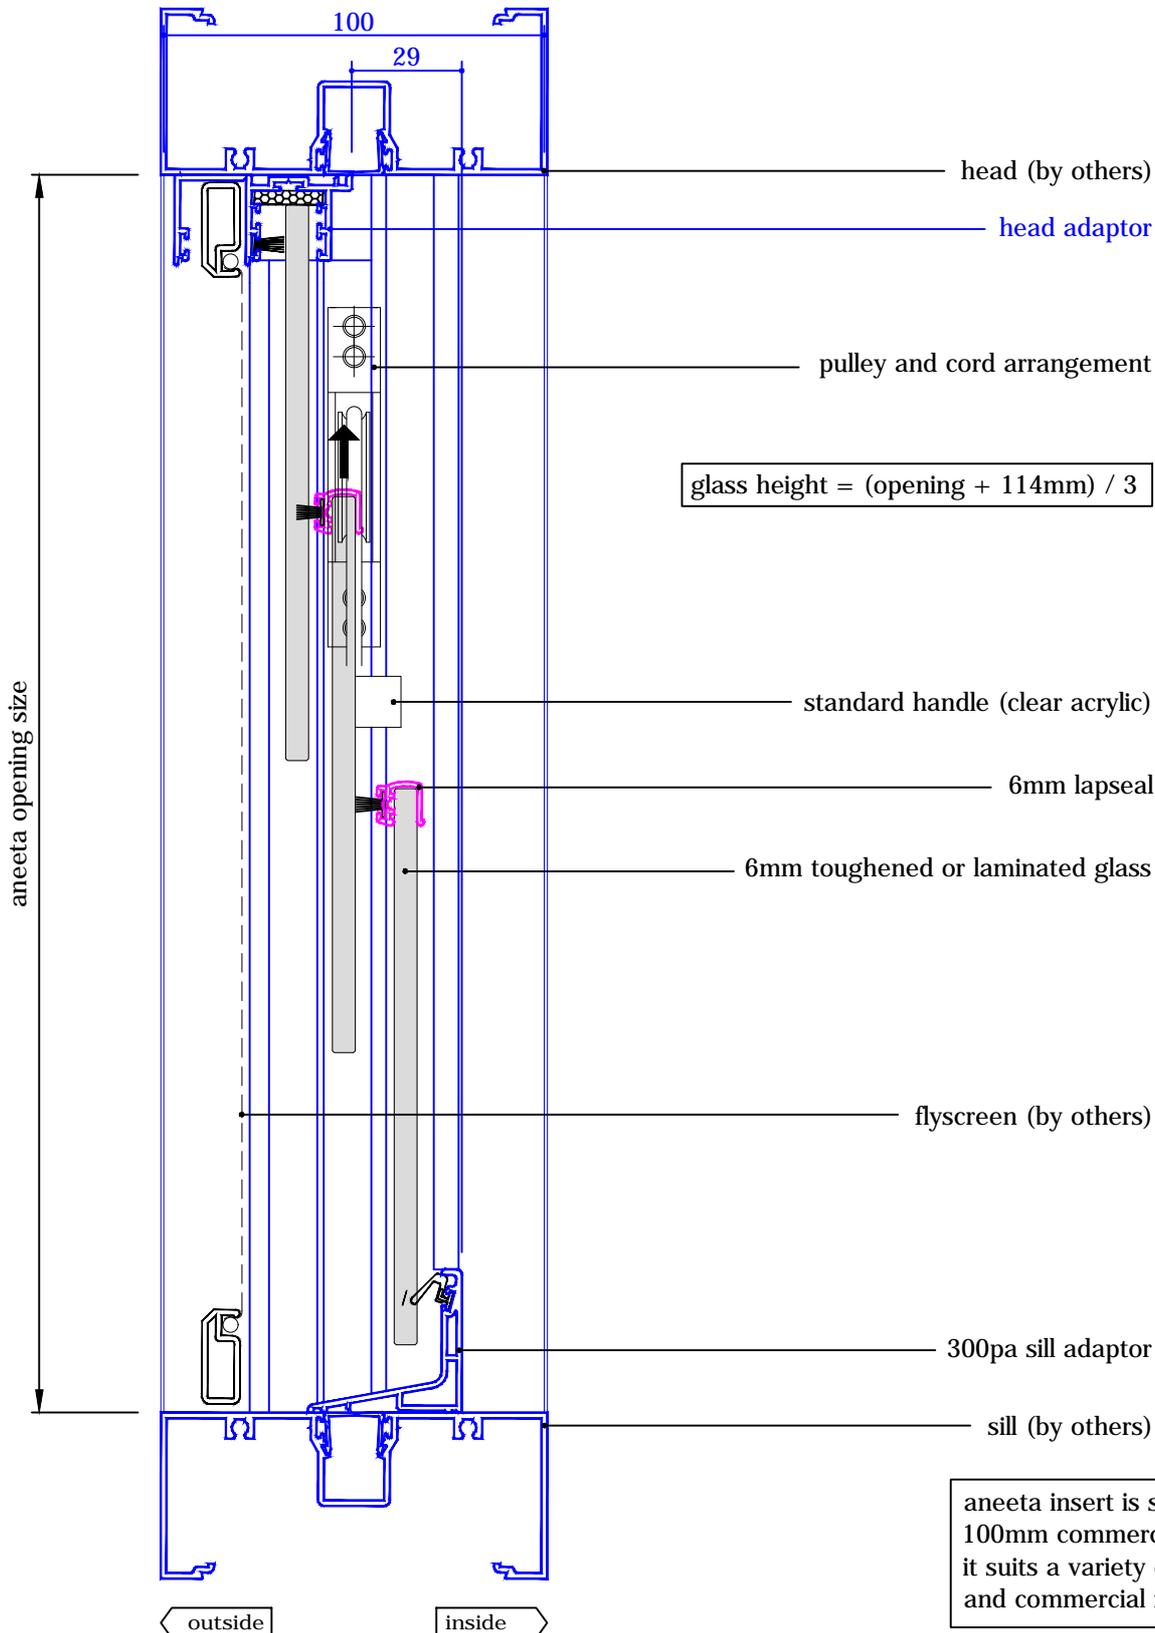


$$\text{glass height} = (\text{opening} + 114\text{mm}) / 3$$

aneeta insert is shown here in 100mm commercial framing but it suits a variety of residential and commercial frame types

A  
 FSuF  
 (outside view)

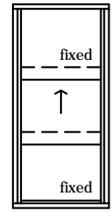



A  
 FSdF  
 Alternative Option

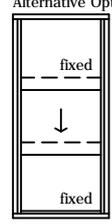

# 3 pane servery 6mm sashless double hung in alum frames (middle pane moving - large box)


with aluminium covers  
 horizontal section B-B

glass width = opening - 130mm

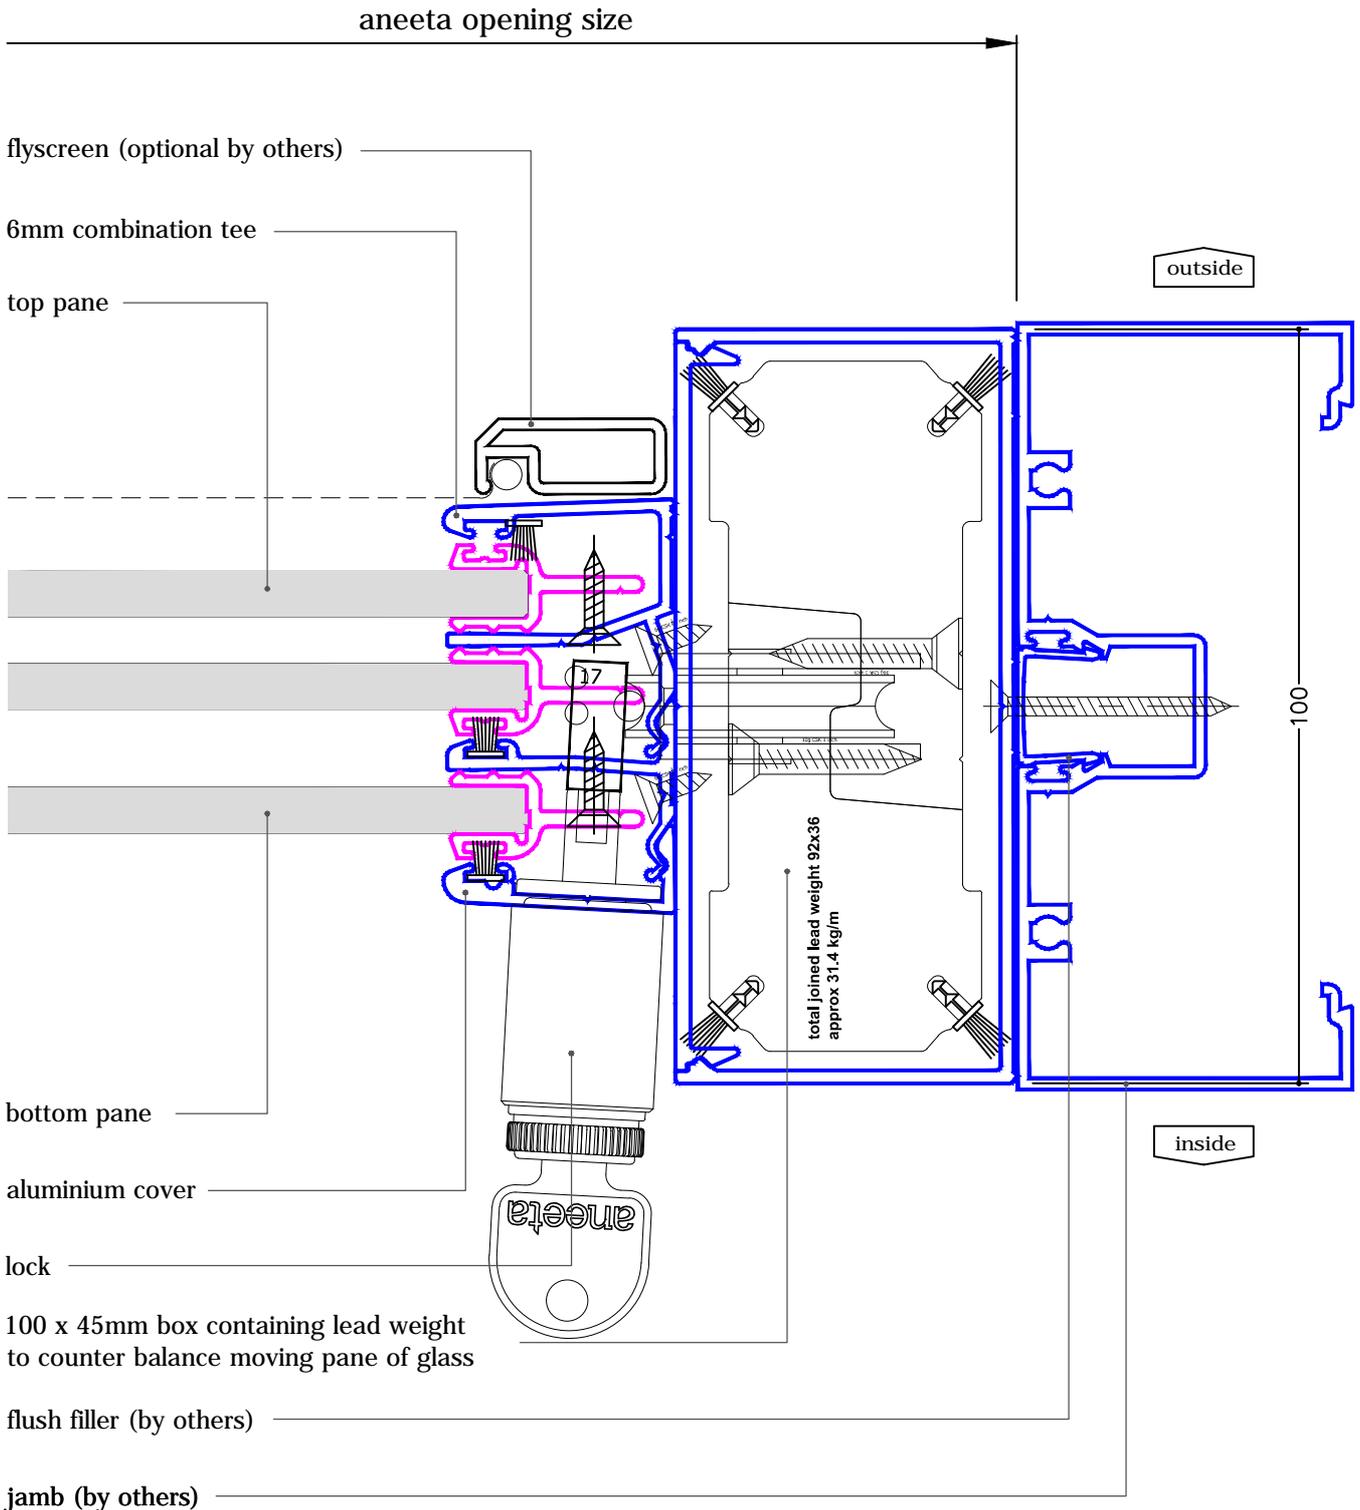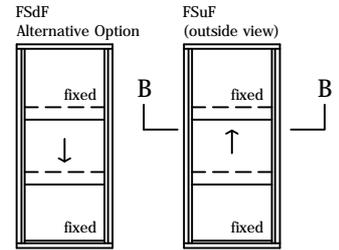


# 3 pane servery 6mm sashless double hung in alum frames (middle pane moving - extra large box)


with aluminium covers  
vertical section A-A

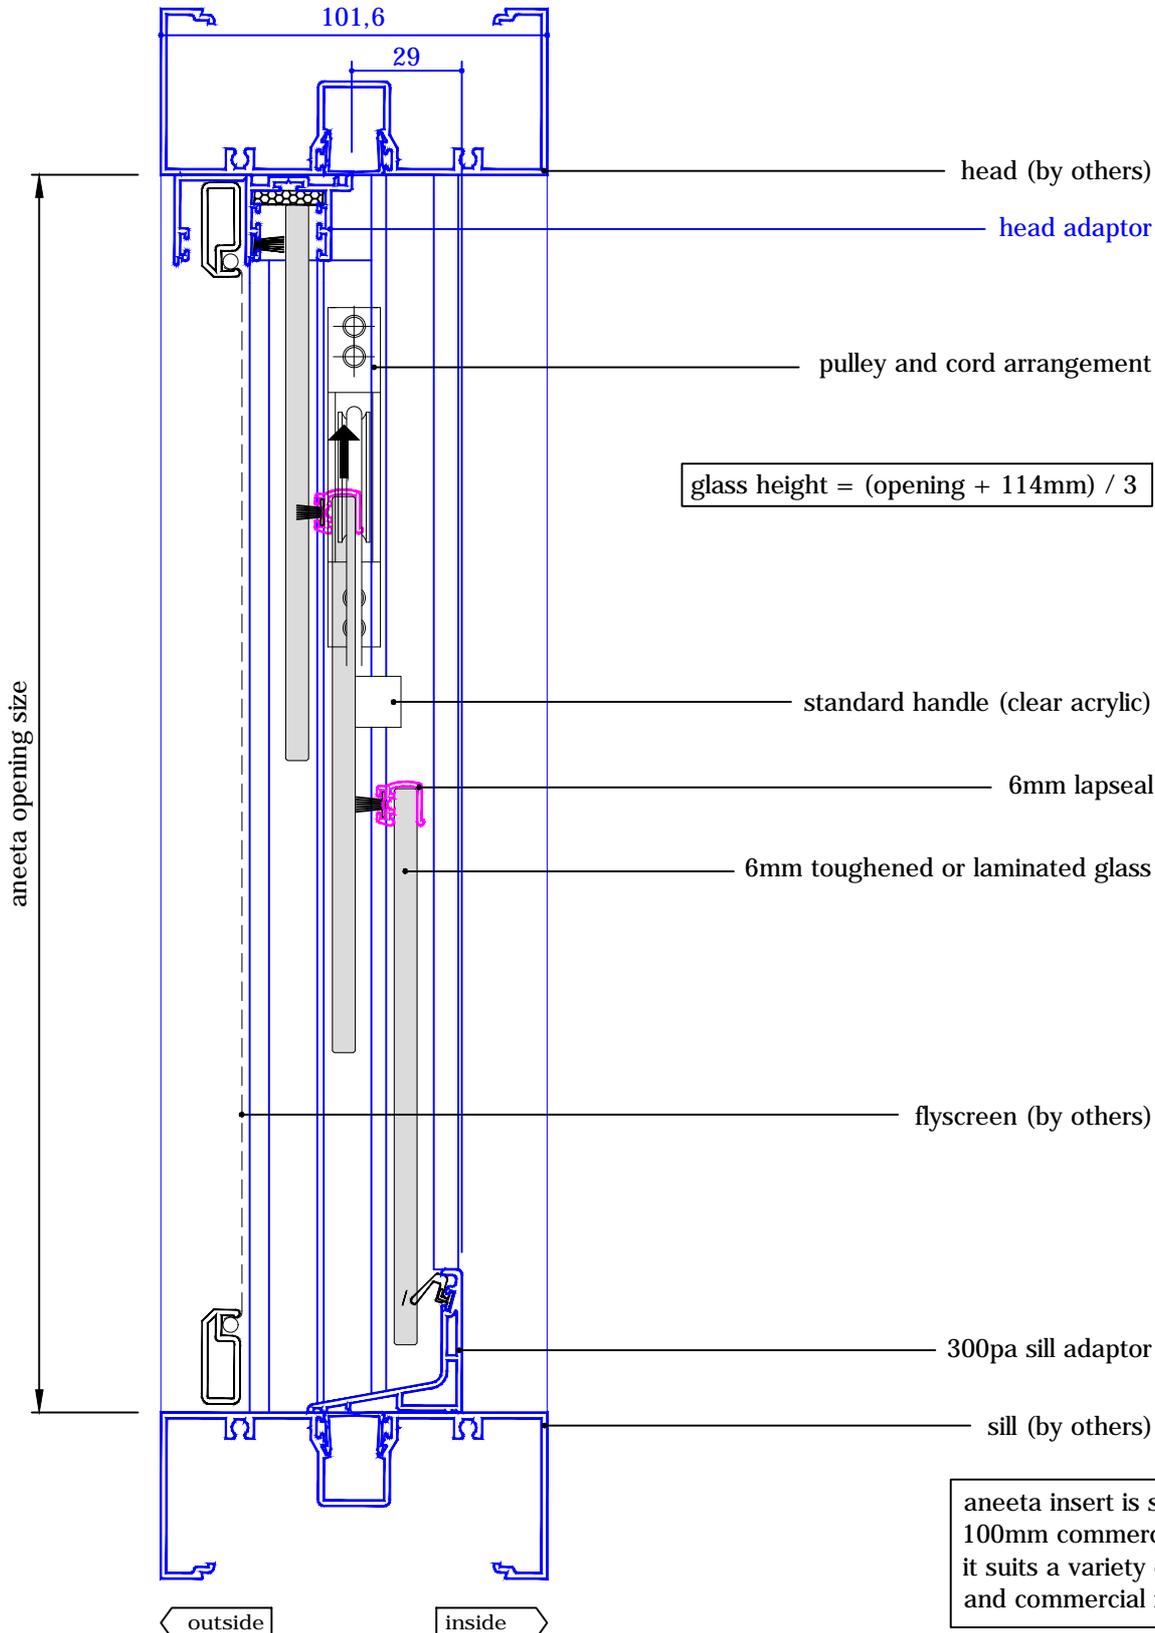

A  
FSuF  
(outside view)

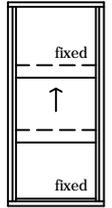

A  
FSdF  
Alternative Option

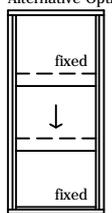

aneeta insert is shown here in 100mm commercial framing but it suits a variety of residential and commercial frame types

# 3 pane servery 6mm sashless double hung in alum frames (middle pane moving - extra large box)

with aluminium covers  
 horizontal section B-B

glass width = opening - 192mm

