



# 3 pane servery 6-10mm sashless double hung in alum frames (middle pane moving - medium box)


with aluminium covers  
vertical section A-A

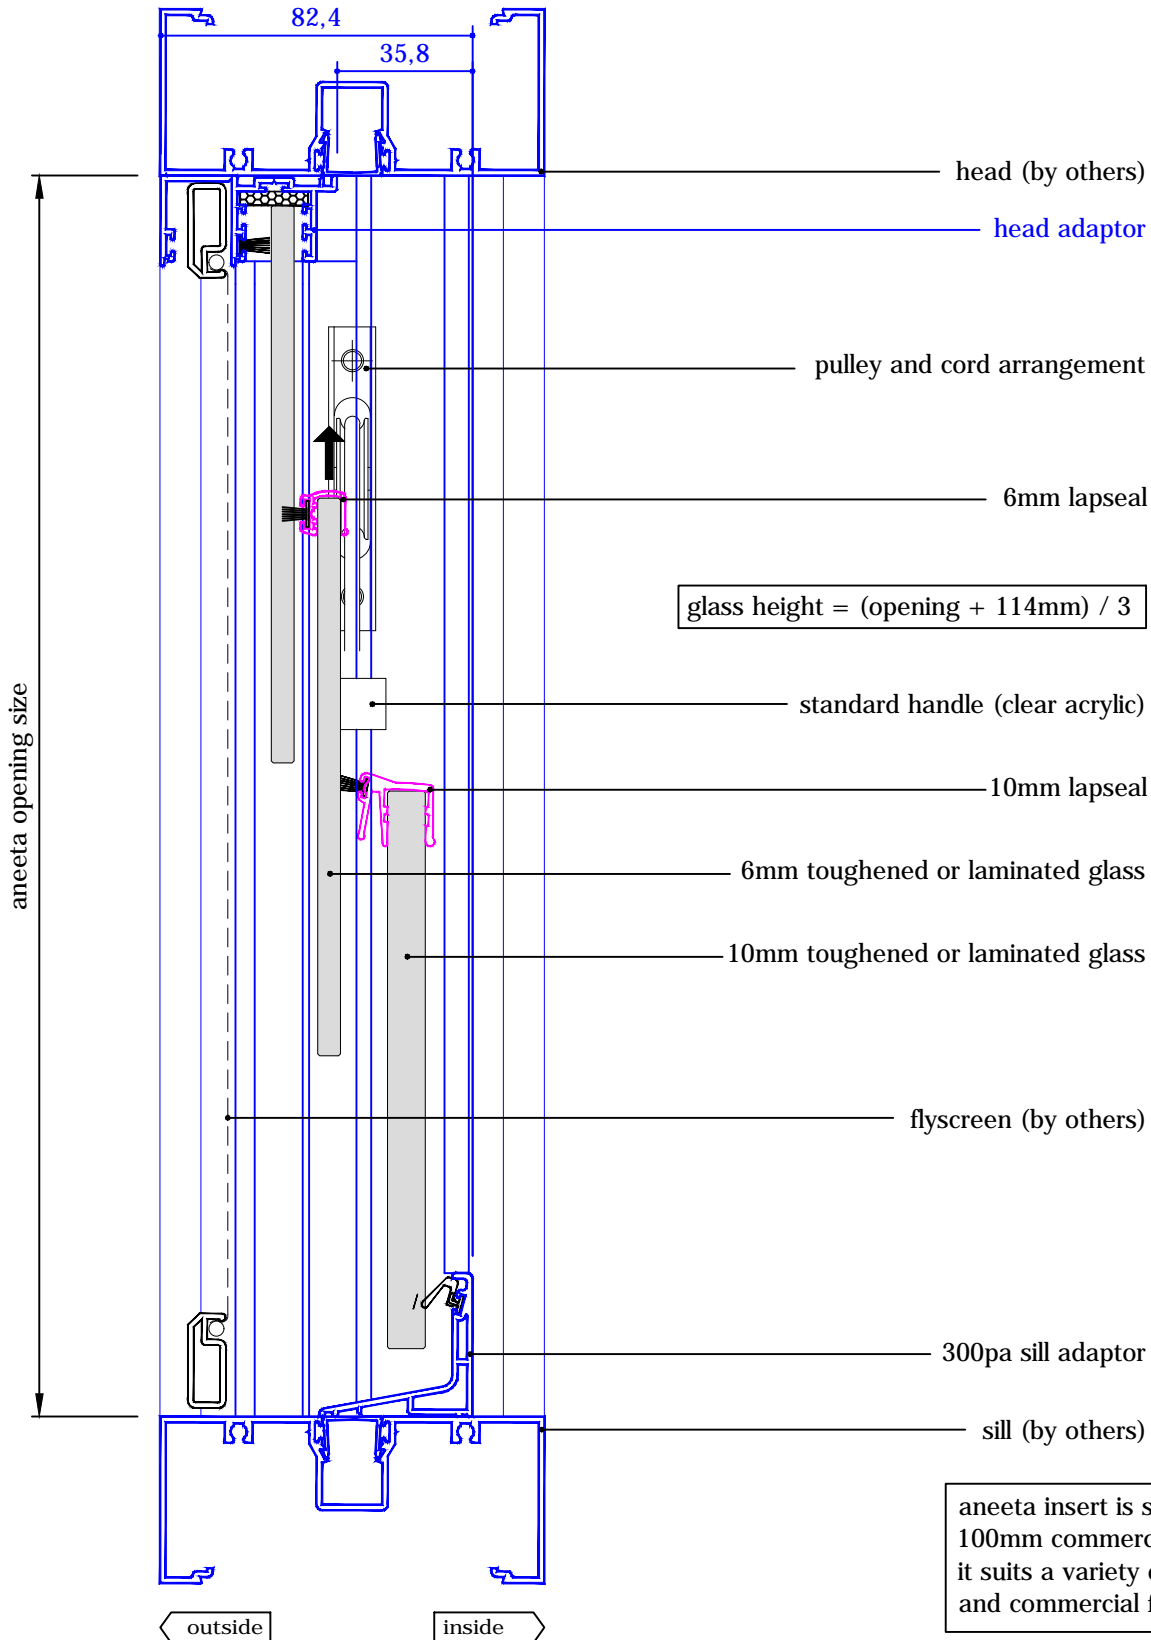

A  
FSuF  
(outside view)

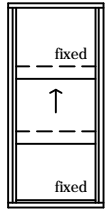

A  
FSdF  
Alternative Option


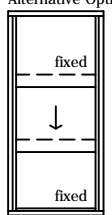


aneeta insert is shown here in 100mm commercial framing but it suits a variety of residential and commercial frame types

# 3 pane servery 6-10mm sashless double hung in alum frames (middle pane moving - medium box)


with aluminium covers  
horizontal section B-B

glass width = opening - 110mm

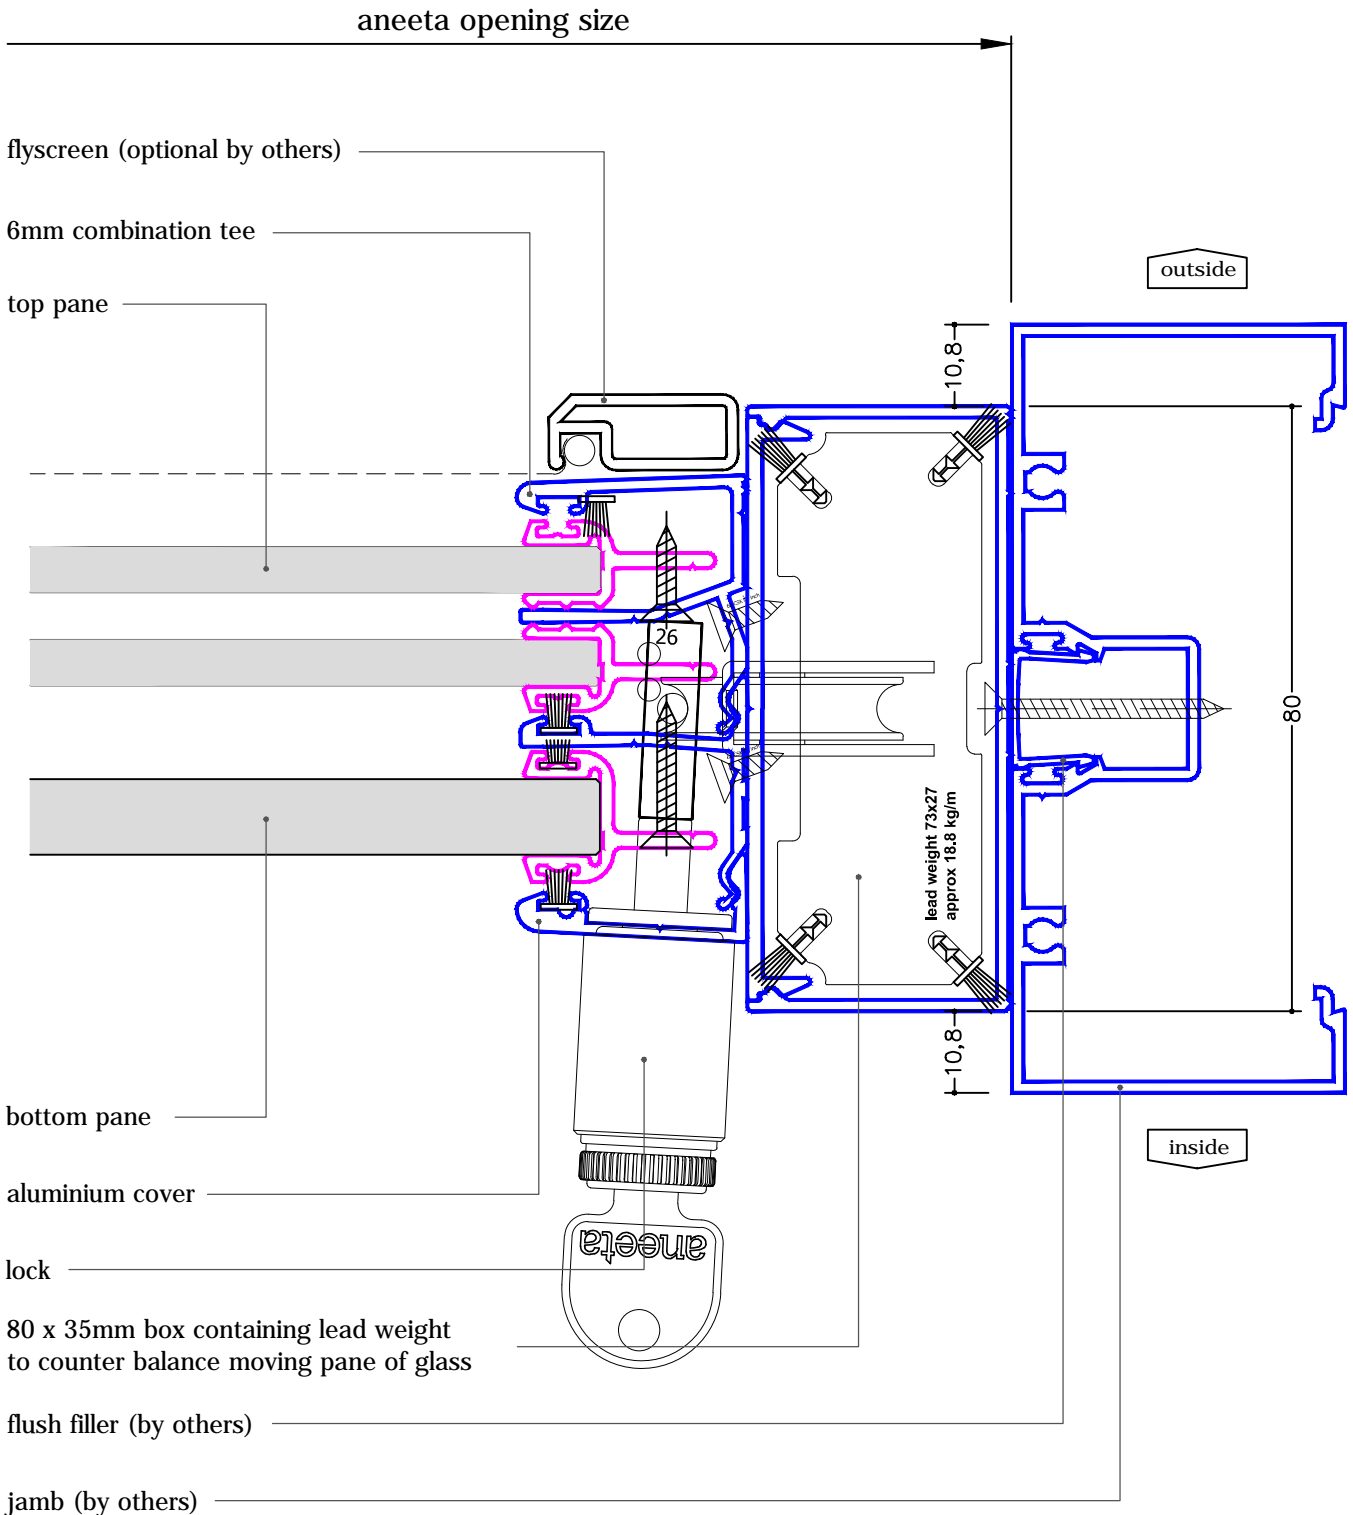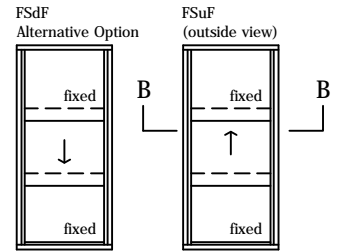


# 3 pane servery 6-10mm sashless double hung in alum frames (middle pane moving - large box)


with aluminium covers  
vertical section A-A

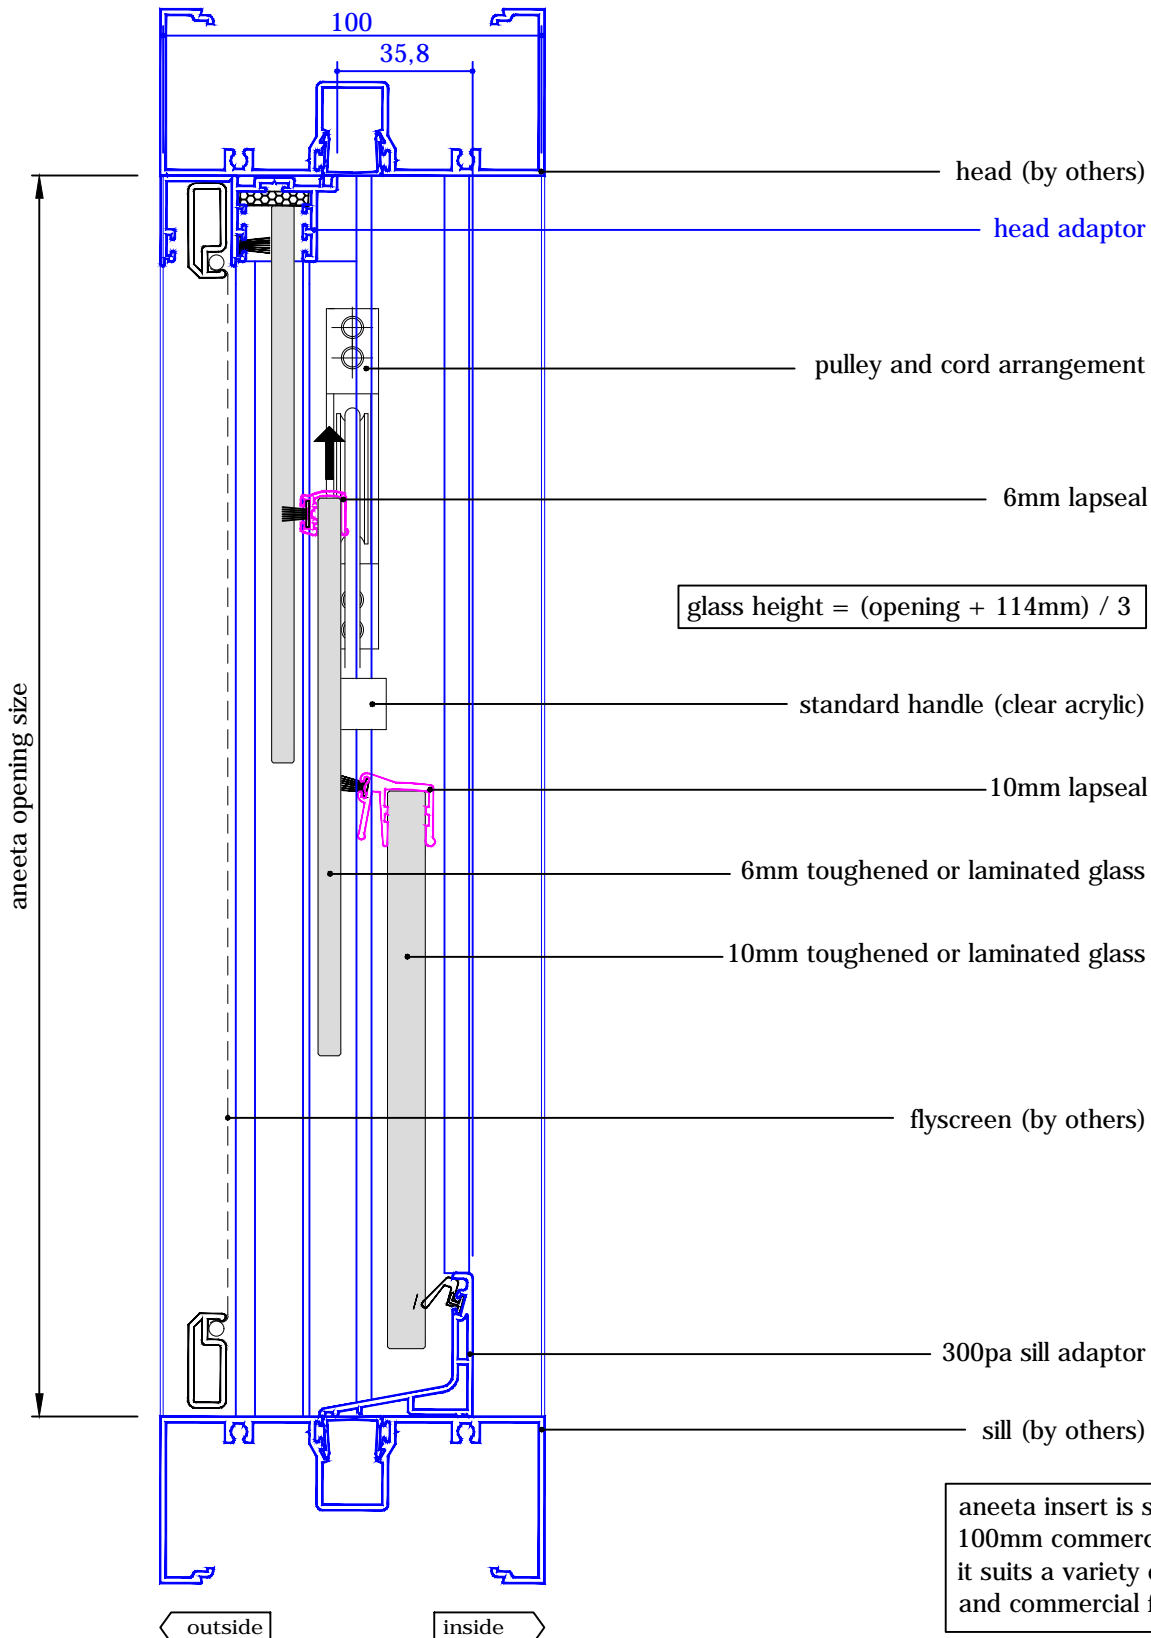

A  
FSuF  
(outside view)

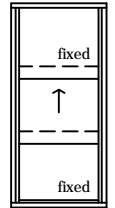

A  
FSdF  
Alternative Option


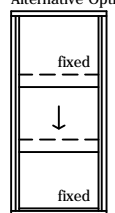


aneeta insert is shown here in 100mm commercial framing but it suits a variety of residential and commercial frame types

# 3 pane servery 6-10mm sashless double hung in alum frames (middle pane moving - large box)


with aluminium covers  
horizontal section B-B

glass width = opening - 130mm

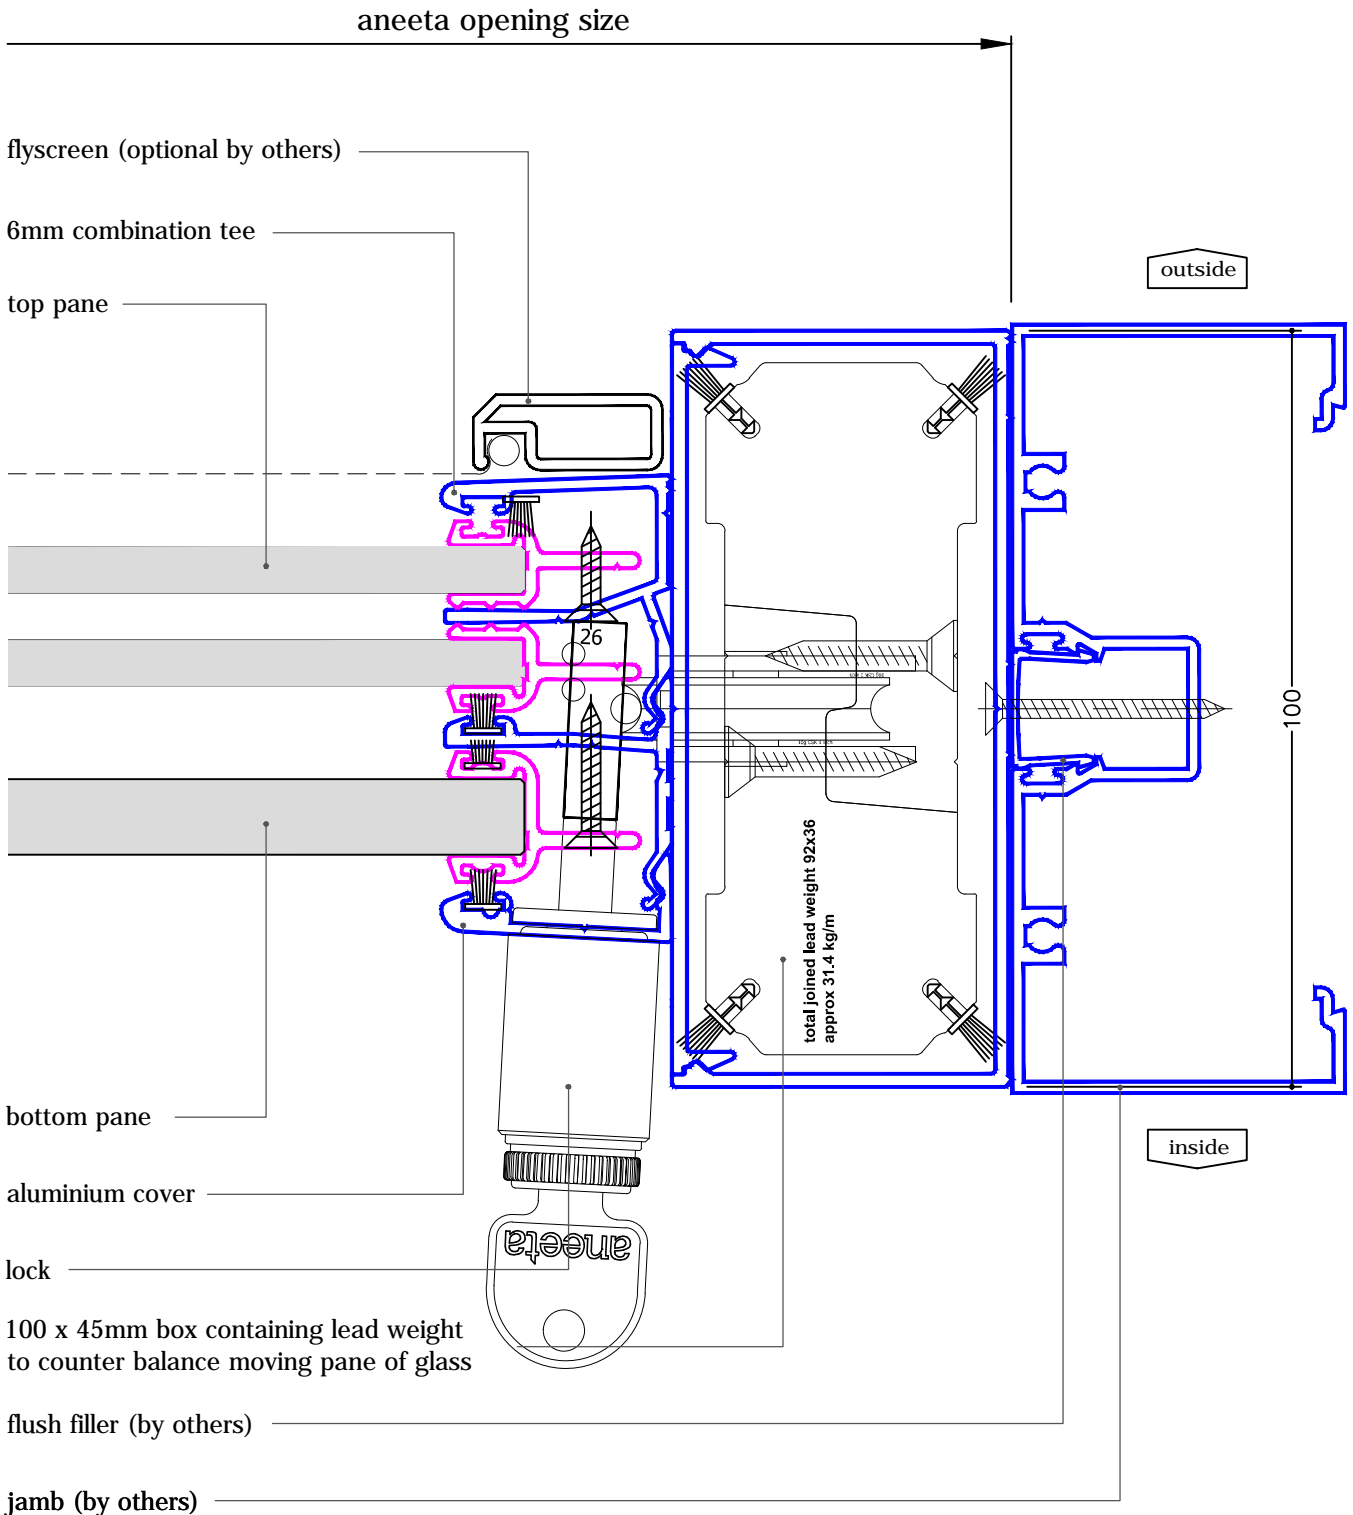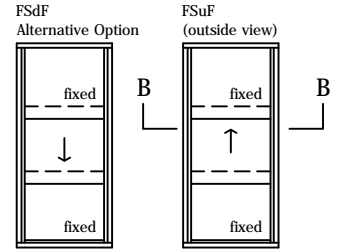


# 3 pane servery 6-10mm sashless double hung in alum frames (middle pane moving - extra large box)


with aluminium covers  
vertical section A-A

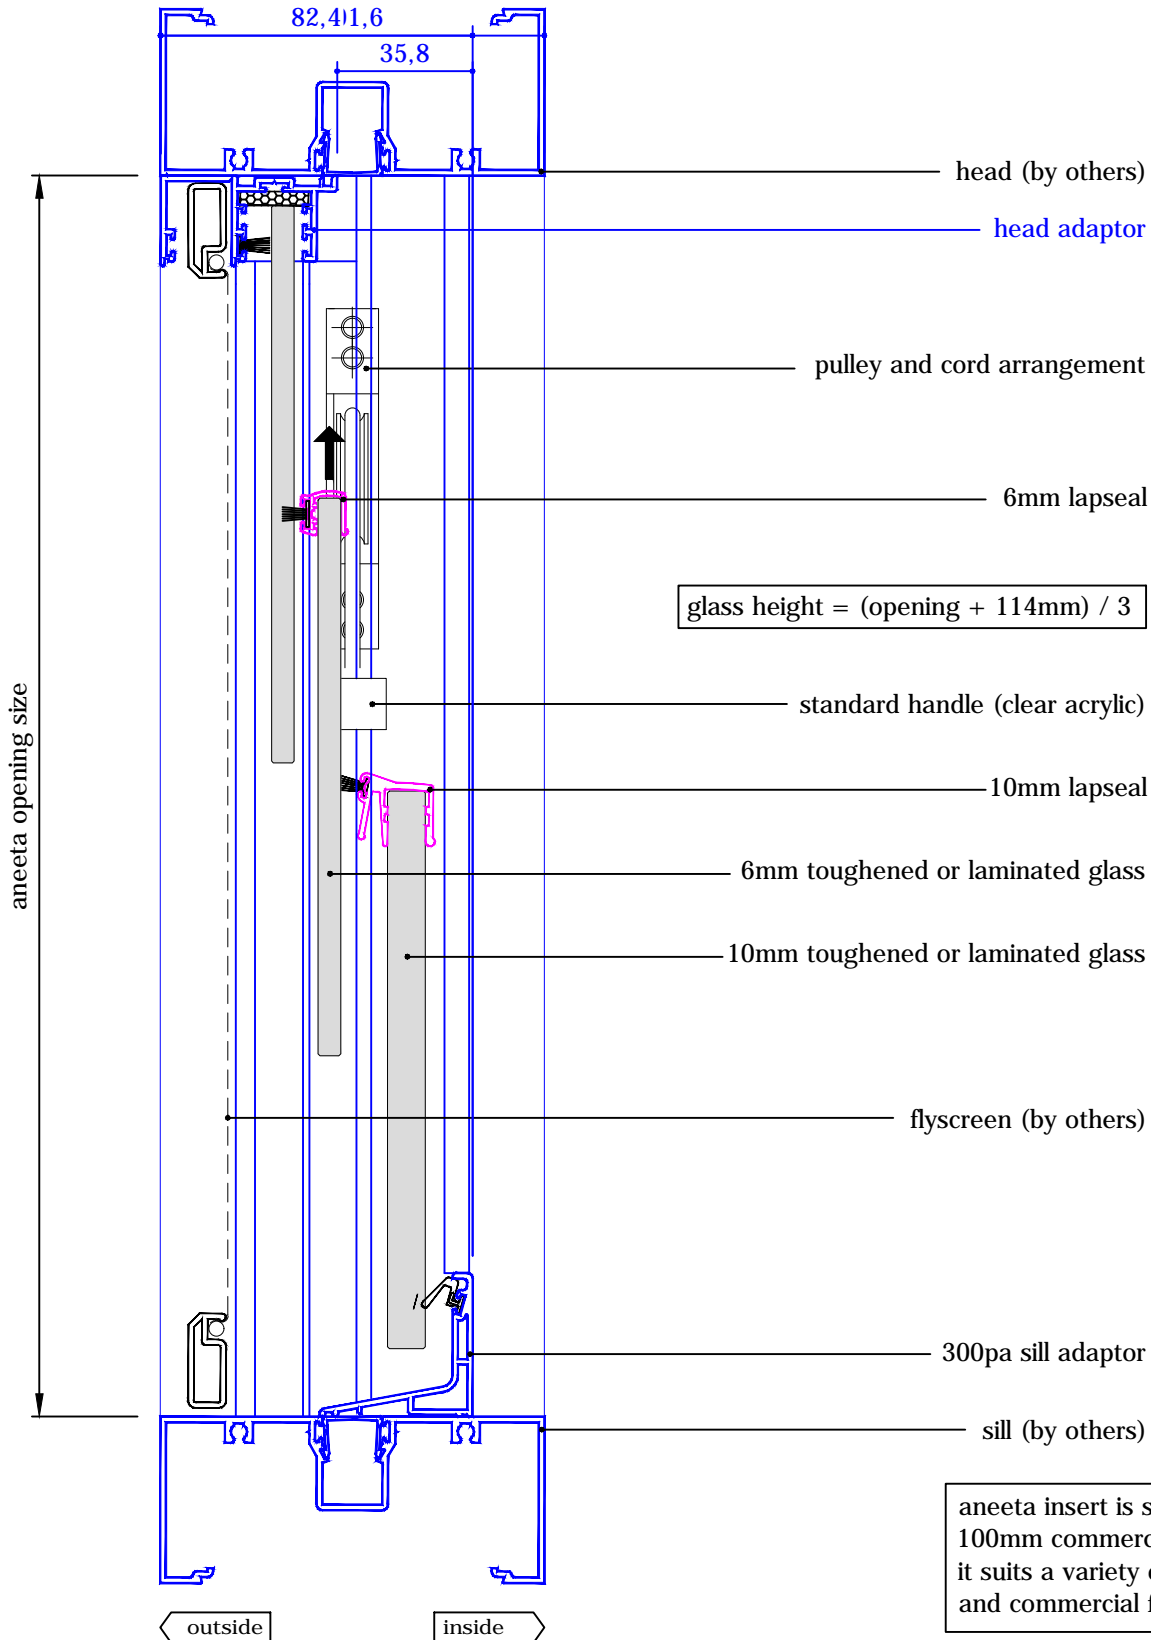

A  
FSuF  
(outside view)

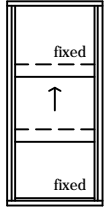

A  
FSdF  
Alternative Option

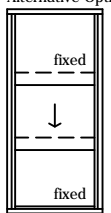

aneeta insert is shown here in 100mm commercial framing but it suits a variety of residential and commercial frame types

# 3 pane servery 6-10mm sashless double hung in alum frames (middle pane moving - extra large box)

with aluminium covers  
horizontal section B-B

glass width = opening - 192mm

