



4 pane 10mm sashless double hung in aluminium frames


with aluminium covers
 vertical section A-A

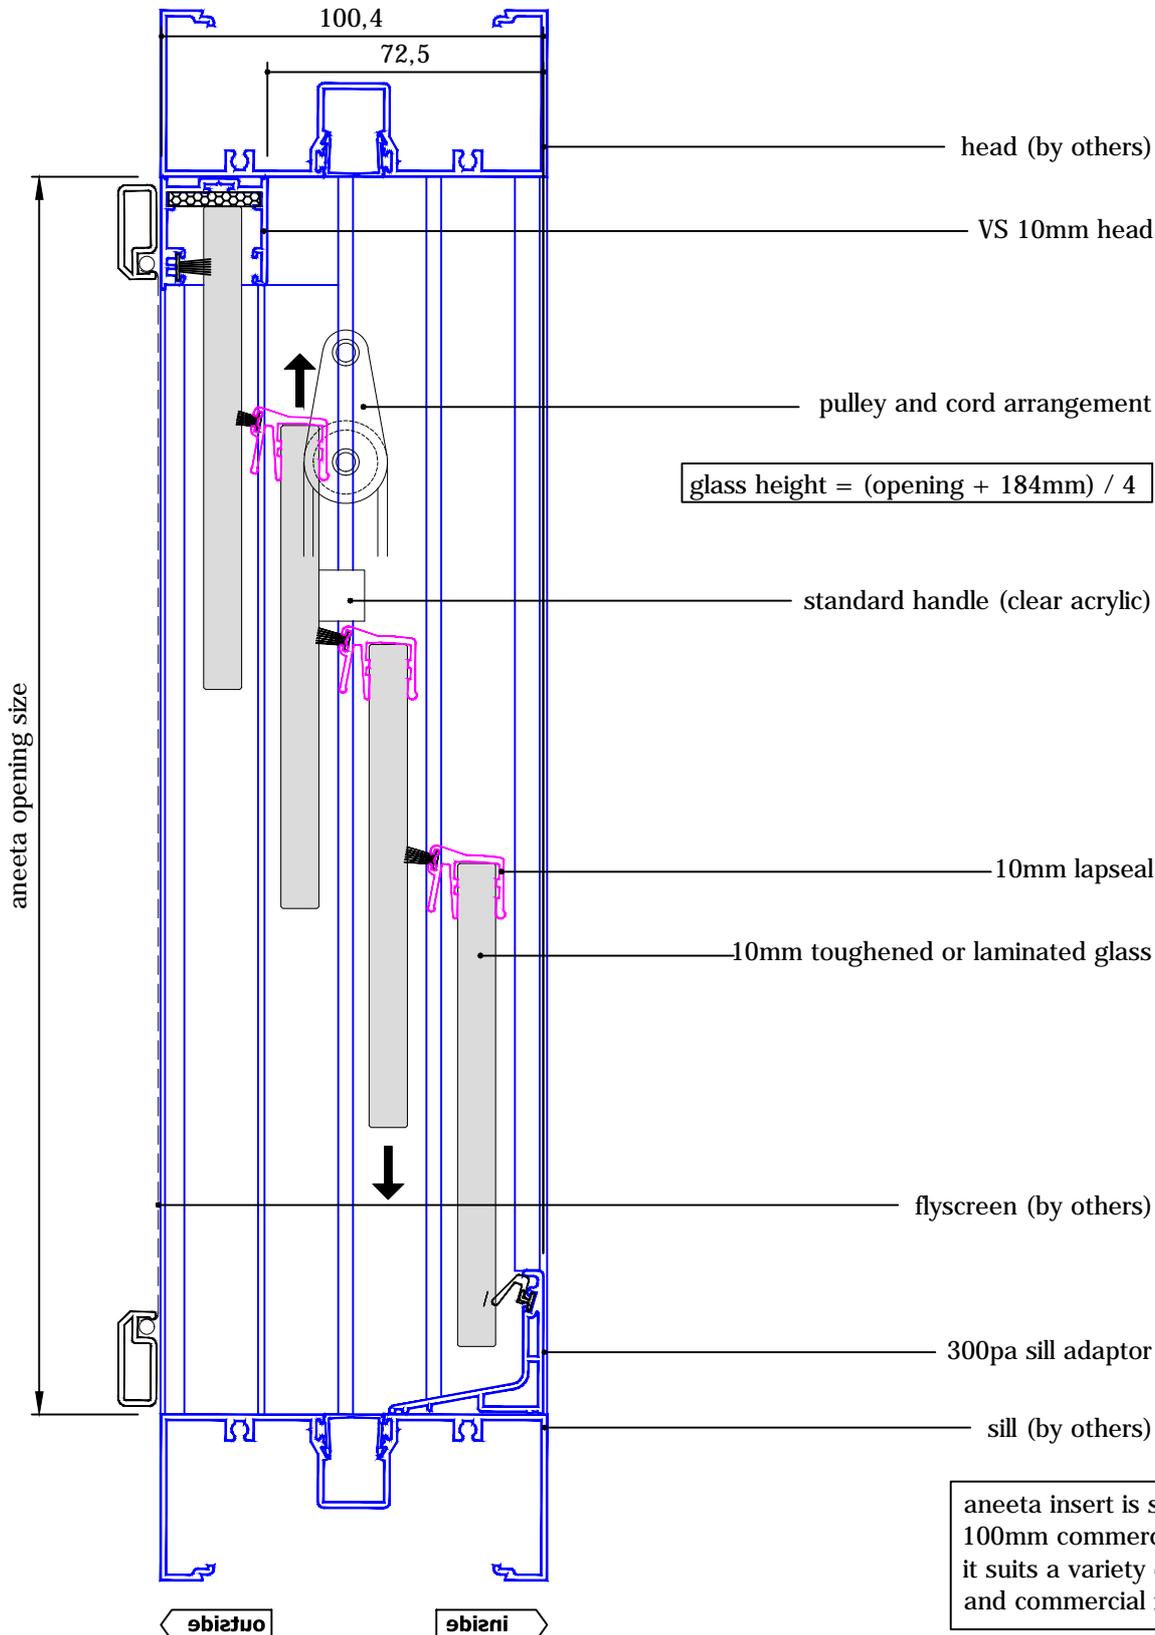


A
 FSuSdF
 (outside view)

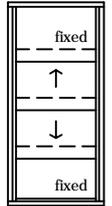


A
 FSdSuF
 Alternative Option

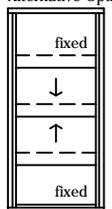


SFSF
 Alternative Option

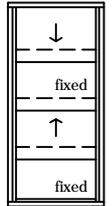

FSFS
 Alternative Option

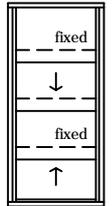

SFFS
 Alternative Option


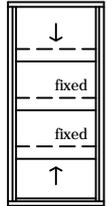


aneeta insert is shown here in 100mm commercial framing but it suits a variety of residential and commercial frame types

4 pane 10mm sashless double hung in aluminium frames

with aluminium covers
 horizontal section B-B

glass width = opening - 40mm

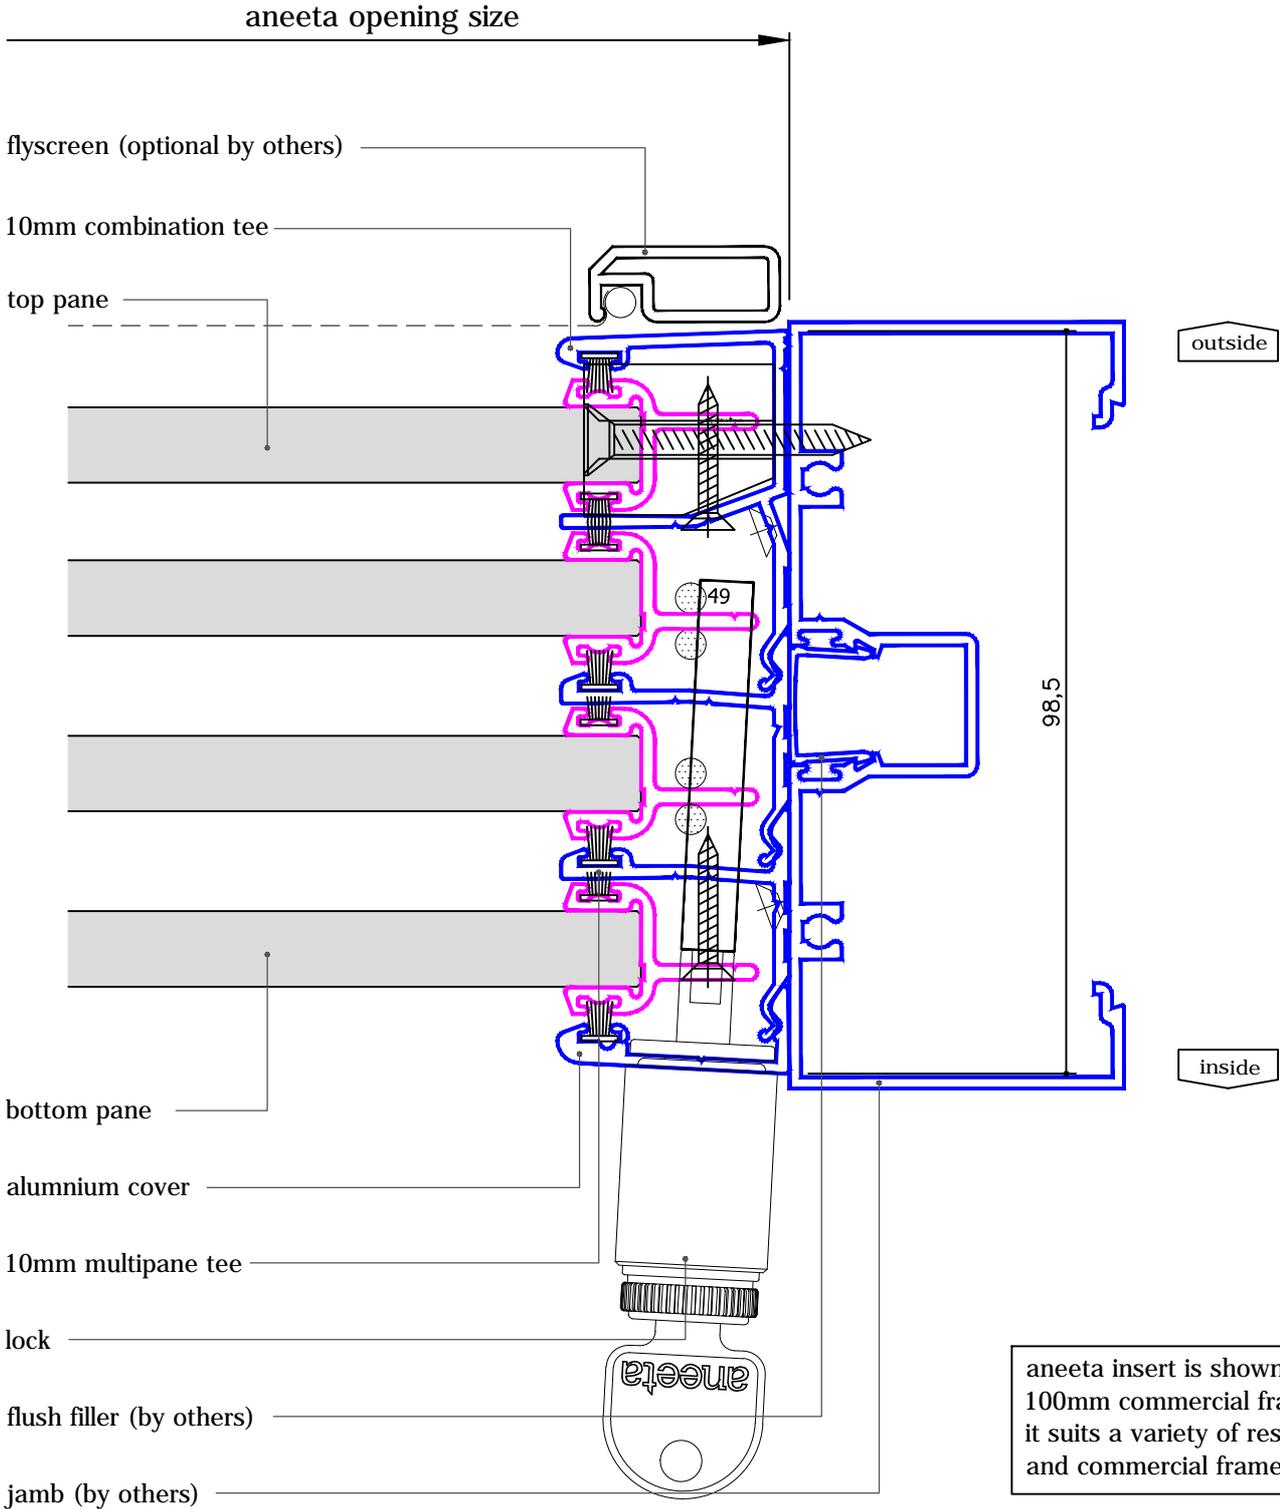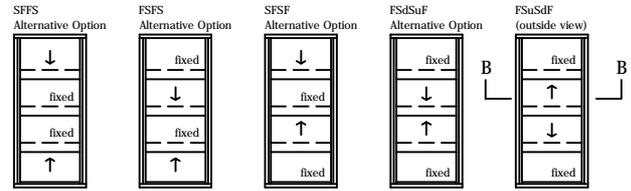

aneeta insert is shown here in 100mm commercial framing but it suits a variety of residential and commercial frame types