
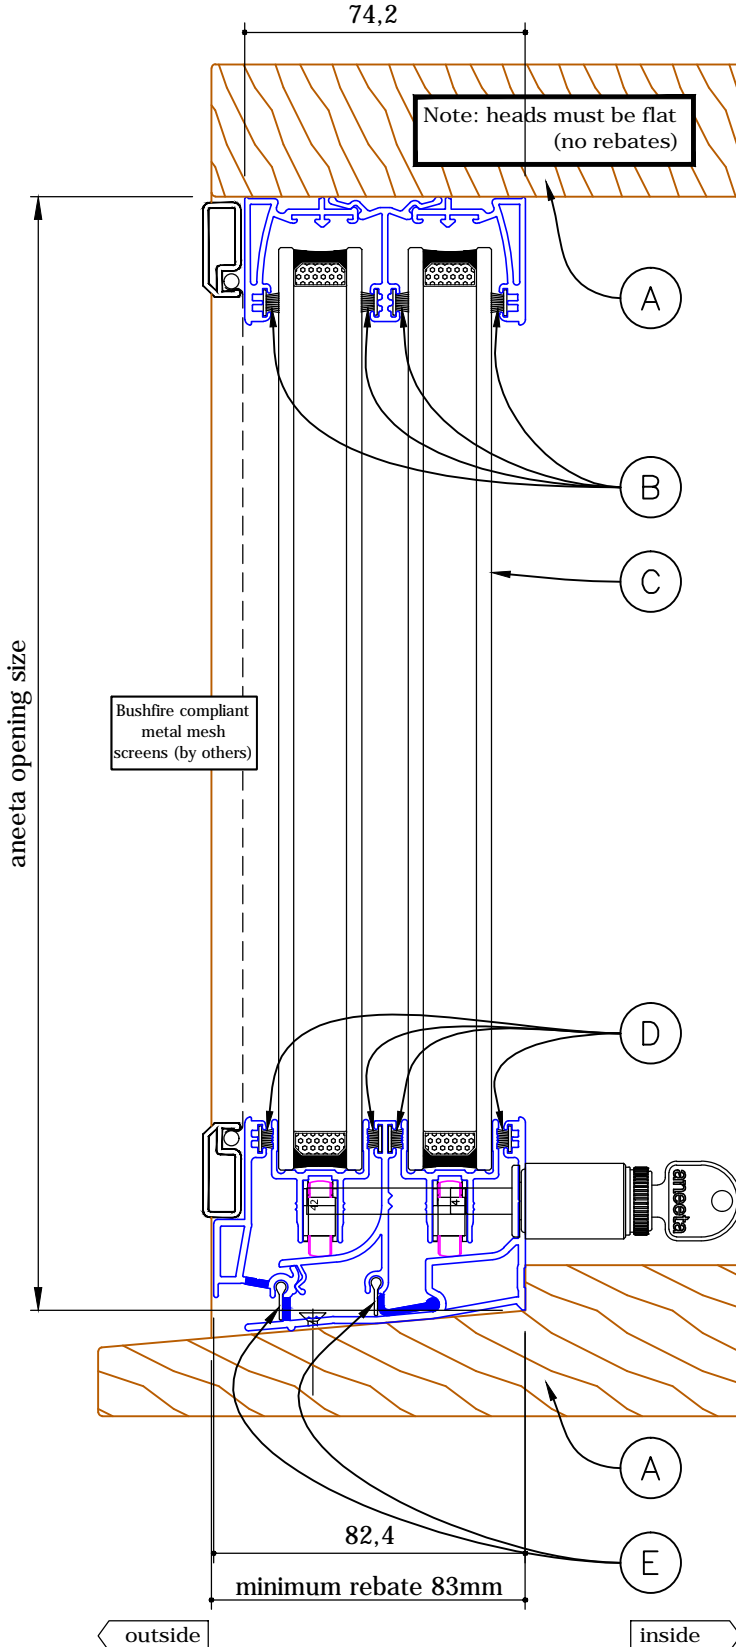


2 pane 22mm horizontal slider 300 series in timber frames

vertical section A-A

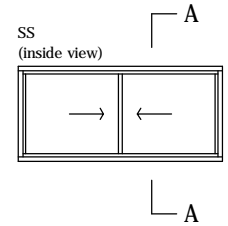



BAL Part Schedule	
F(DTSxx) - Deemed-to-Satisfy No BAL-40 Timber system available	
(A) FRAME AND JOINERY TIMBER	
F(DTS12.5-19)	timber density of 650 kg/m ³ or greater at a 12% moisture content
F(DTS29)	bushfire-resisting timber
(B) HEAD BASE & CENTRE HEAD PILES	
F(DTS12.5-29)	PBF69425 brush seal
(C) GLAZING	
F(DTS12.5)	4mm (min.) Grade A Safety Glass (laminated or toughened) Outer Pane
F(DTS19-29)	5mm (min.) Toughened Glass Outer Pane
(D) SILL BASE & SILL INSERT PILES	
F(DTS12.5-29)	PBF69375 brush seal
(E) SILL BASE FLAP SEALS	
F(DTS12.5-29)	3153 Santoprene flap seal

2 pane 22mm horizontal slider 300 series in timber frames


horizontal section B-B

BAL Part Schedule	
F(DTSxx) - Deemed-to-Satisfy No BAL-40 Timber system available	
(A) FRAME AND JOINERY TIMBER	
F(DTS12.5-19)	timber density of 650 kg/m ³ or greater at a 12% moisture content
F(DTS29)	bushfire-resisting timber
(G) JAMB FOAM	
F(DTS12.5-29)	FS473x33 foam seal

(H) JAMB PILES	
F(DTS12.5-29)	PBF48525 brush seal
(I) MEETING RAILS	
F(DTS12.5-29)	PB48625 brush seal

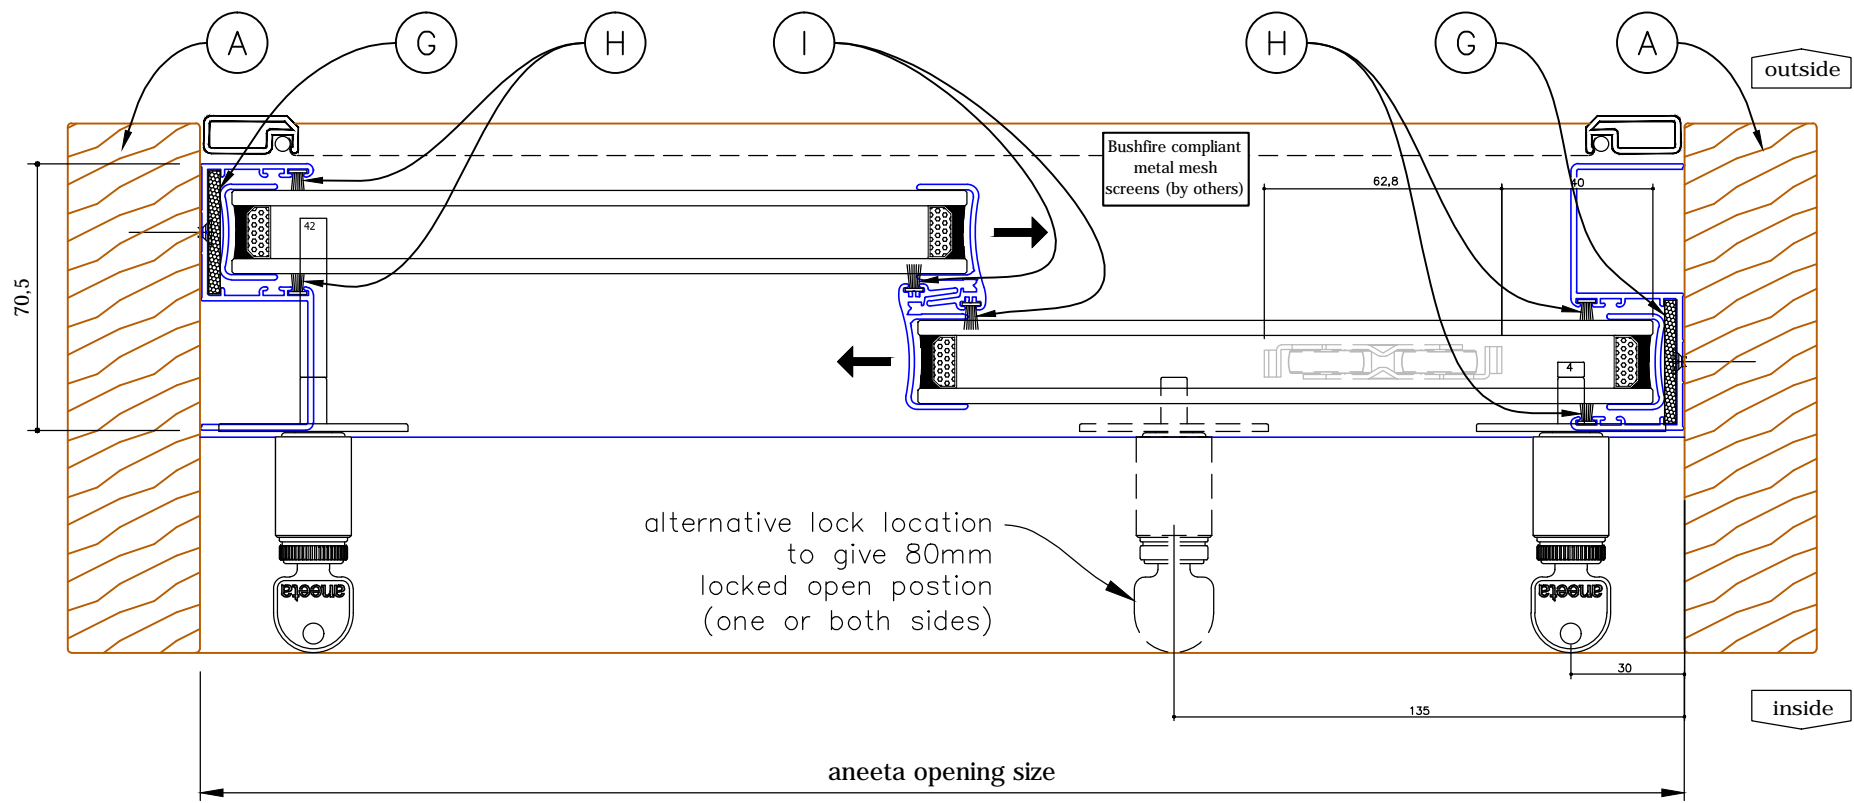
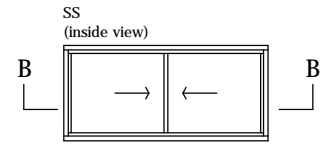


BUSHFIRE

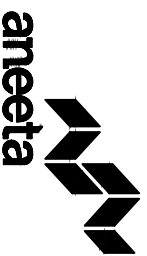

drawing: HSF(-) 2P22 SS T h
 revision: 0
 date: Mar 2013

2 pane 22mm horizontal slider 300 series in timber frames vertical section A-A

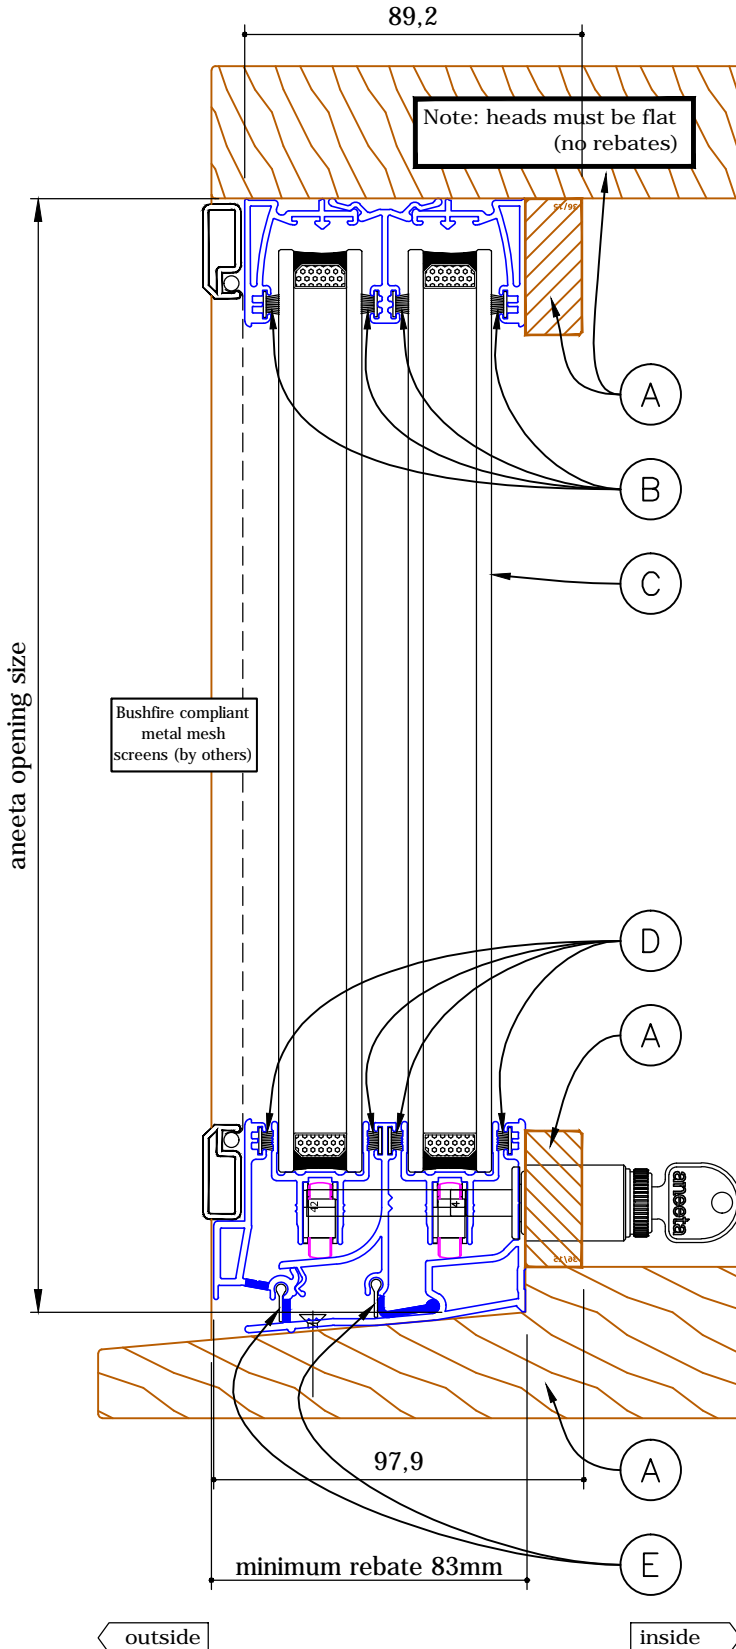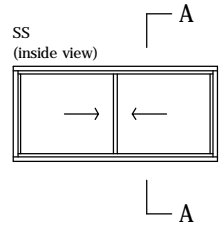



BAL Part Schedule	
F(DTSxx) - Deemed-to-Satisfy No BAL-40 Timber system available	
(A) FRAME AND JOINERY TIMBER	
F(DTS12.5-19)	timber density of 650 kg/m ³ or greater at a 12% moisture content
F(DTS29)	bushfire-resisting timber
(B) HEAD BASE & CENTRE HEAD PILES	
F(DTS12.5-29)	PBF69425 brush seal
(C) GLAZING	
F(DTS12.5)	4mm (min.) Grade A Safety Glass (laminated or toughened) Outer Pane
F(DTS19-29)	5mm (min.) Toughened Glass Outer Pane
(D) SILL BASE & SILL INSERT PILES	
F(DTS12.5-29)	PBF69375 brush seal
(E) SILL BASE FLAP SEALS	
F(DTS12.5-29)	3153 Santoprene flap seal

2 pane 12mm horizontal slider 300 series in timber frames

horizontal section B-B

BAL Part Schedule	
F(DTSxx) - Deemed-to-Satisfy No BAL-40 Timber system available	
(A) FRAME AND JOINERY TIMBER	
F(DTS12.5-19)	timber density of 650 kg/m ³ or greater at a 12% moisture content
F(DTS29)	bushfire-resisting timber
(G) JAMB FOAM	
F(DTS12.5-29)	FS473x33 foam seal

(H) JAMB PILES	
F(DTS12.5-29)	PBF48525 brush seal
(I) MEETING RAILS	
F(DTS12.5-29)	PB48625 brush seal

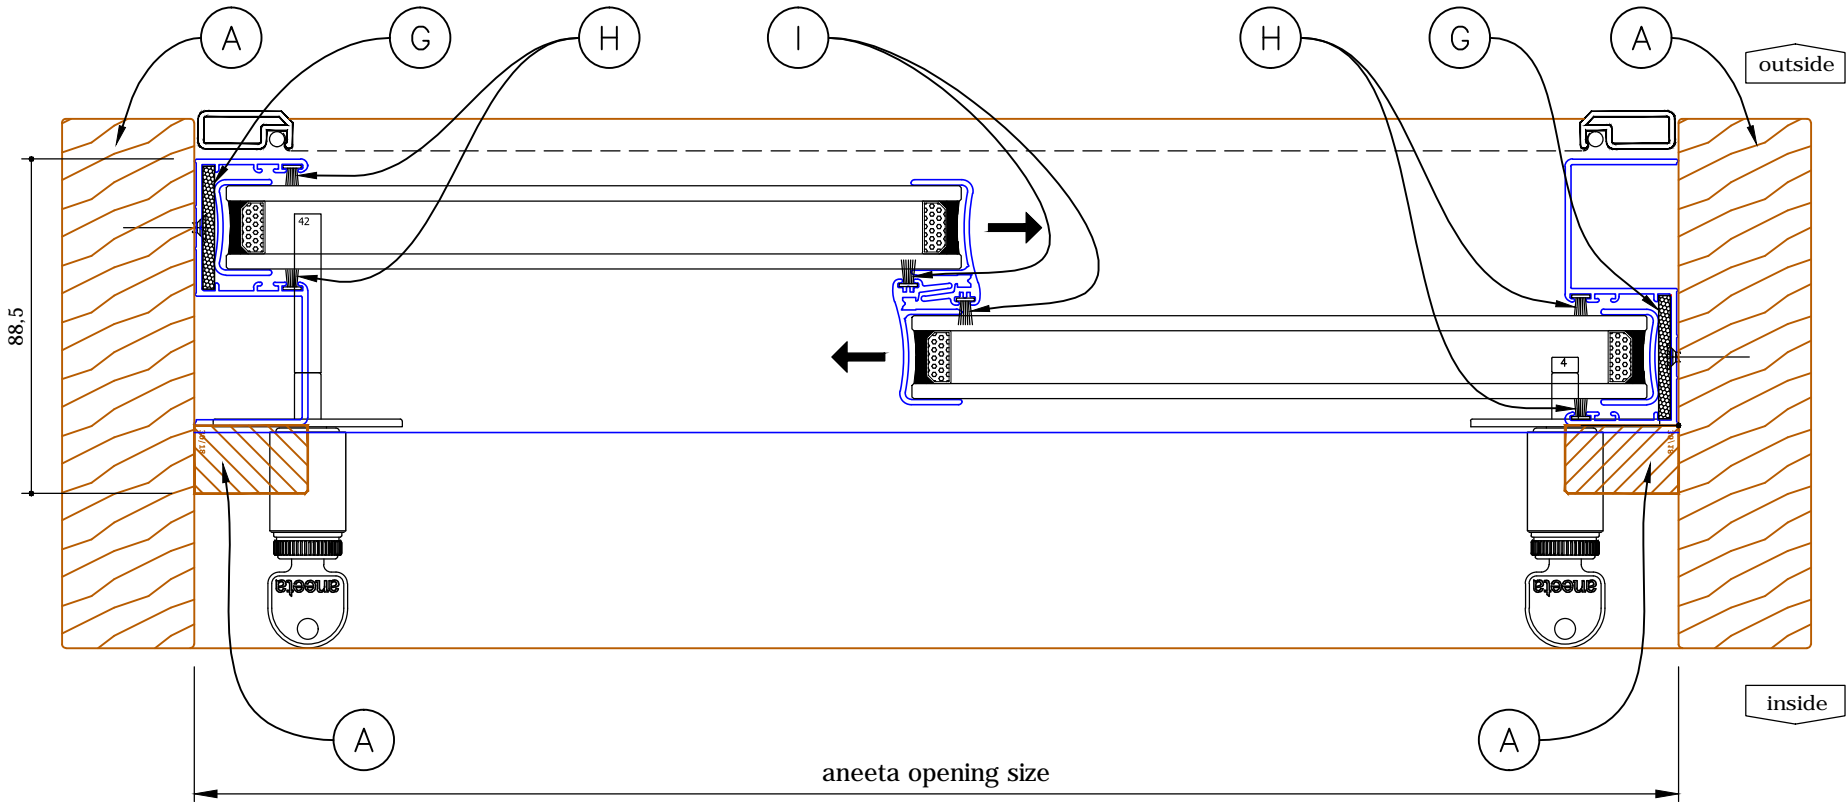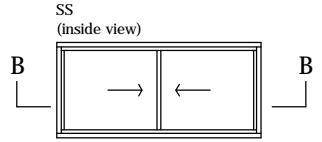



drawing:
revision:
date:

HSF(-) 2P22 SS T h - timber cover option 1
0
Mar 2013

BUSHFIRE



2 pane 22mm horizontal slider 300 series in timber frames vertical section A-A

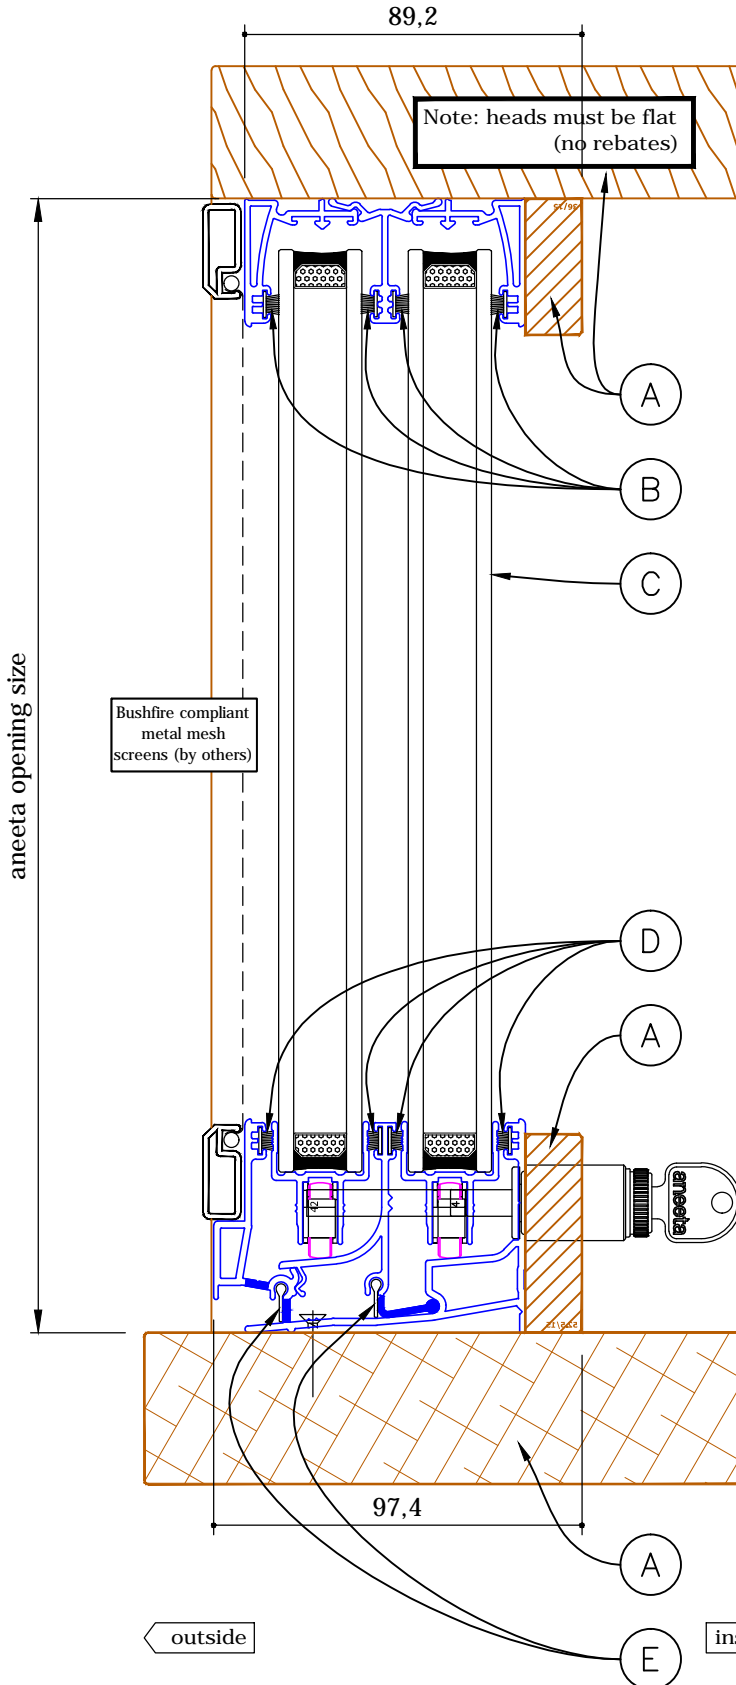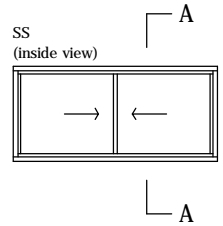



BAL Part Schedule	
F(DTSxx) - Deemed-to-Satisfy No BAL-40 Timber system available	
(A) FRAME AND JOINERY TIMBER	
F(DTS12.5-19)	timber density of 650 kg/m ³ or greater at a 12% moisture content
F(DTS29)	bushfire-resisting timber
(B) HEAD BASE & CENTRE HEAD PILES	
F(DTS12.5-29)	PBF69425 brush seal
(C) GLAZING	
F(DTS12.5)	4mm (min.) Grade A Safety Glass (laminated or toughened) Outer Pane
F(DTS19-29)	5mm (min.) Toughened Glass Outer Pane
(D) SILL BASE & SILL INSERT PILES	
F(DTS12.5-29)	PBF69375 brush seal
(E) SILL BASE FLAP SEALS	
F(DTS12.5-29)	3153 Santoprene flap seal

2 pane 22mm horizontal slider 300 series in timber frames

horizontal section B-B

BAL Part Schedule	
F(DTSxx) - Deemed-to-Satisfy No BAL-40 Timber system available	
(A) FRAME AND JOINERY TIMBER	
F(DTS12.5-19)	timber density of 650 kg/m ³ or greater at a 12% moisture content
F(DTS29)	bushfire-resisting timber
(G) JAMB FOAM	
F(DTS12.5-29)	FS473x33 foam seal

(H) JAMB PILES	
F(DTS12.5-29)	PBF48525 brush seal
(I) MEETING RAILS	
F(DTS12.5-29)	PB48625 brush seal

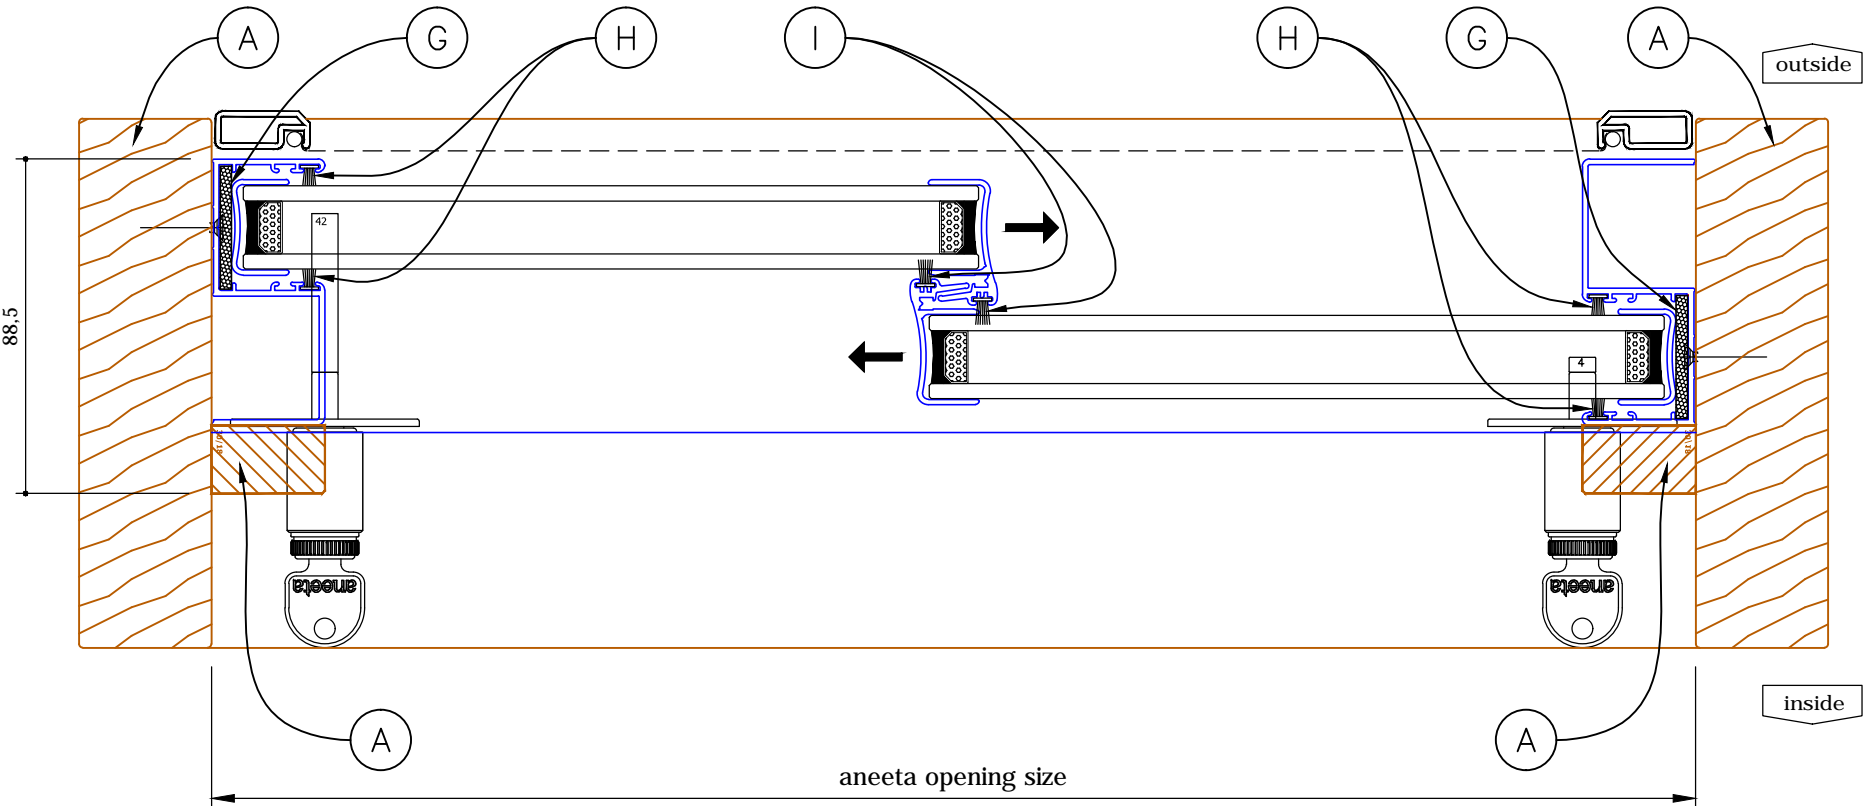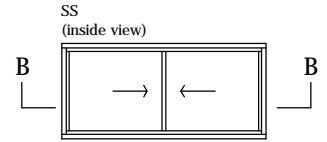

drawing:
revision:
date:

HSF(-) 2P22 SS T h - timber cover option 2
0
Mar 2013

BUSHFIRE

