
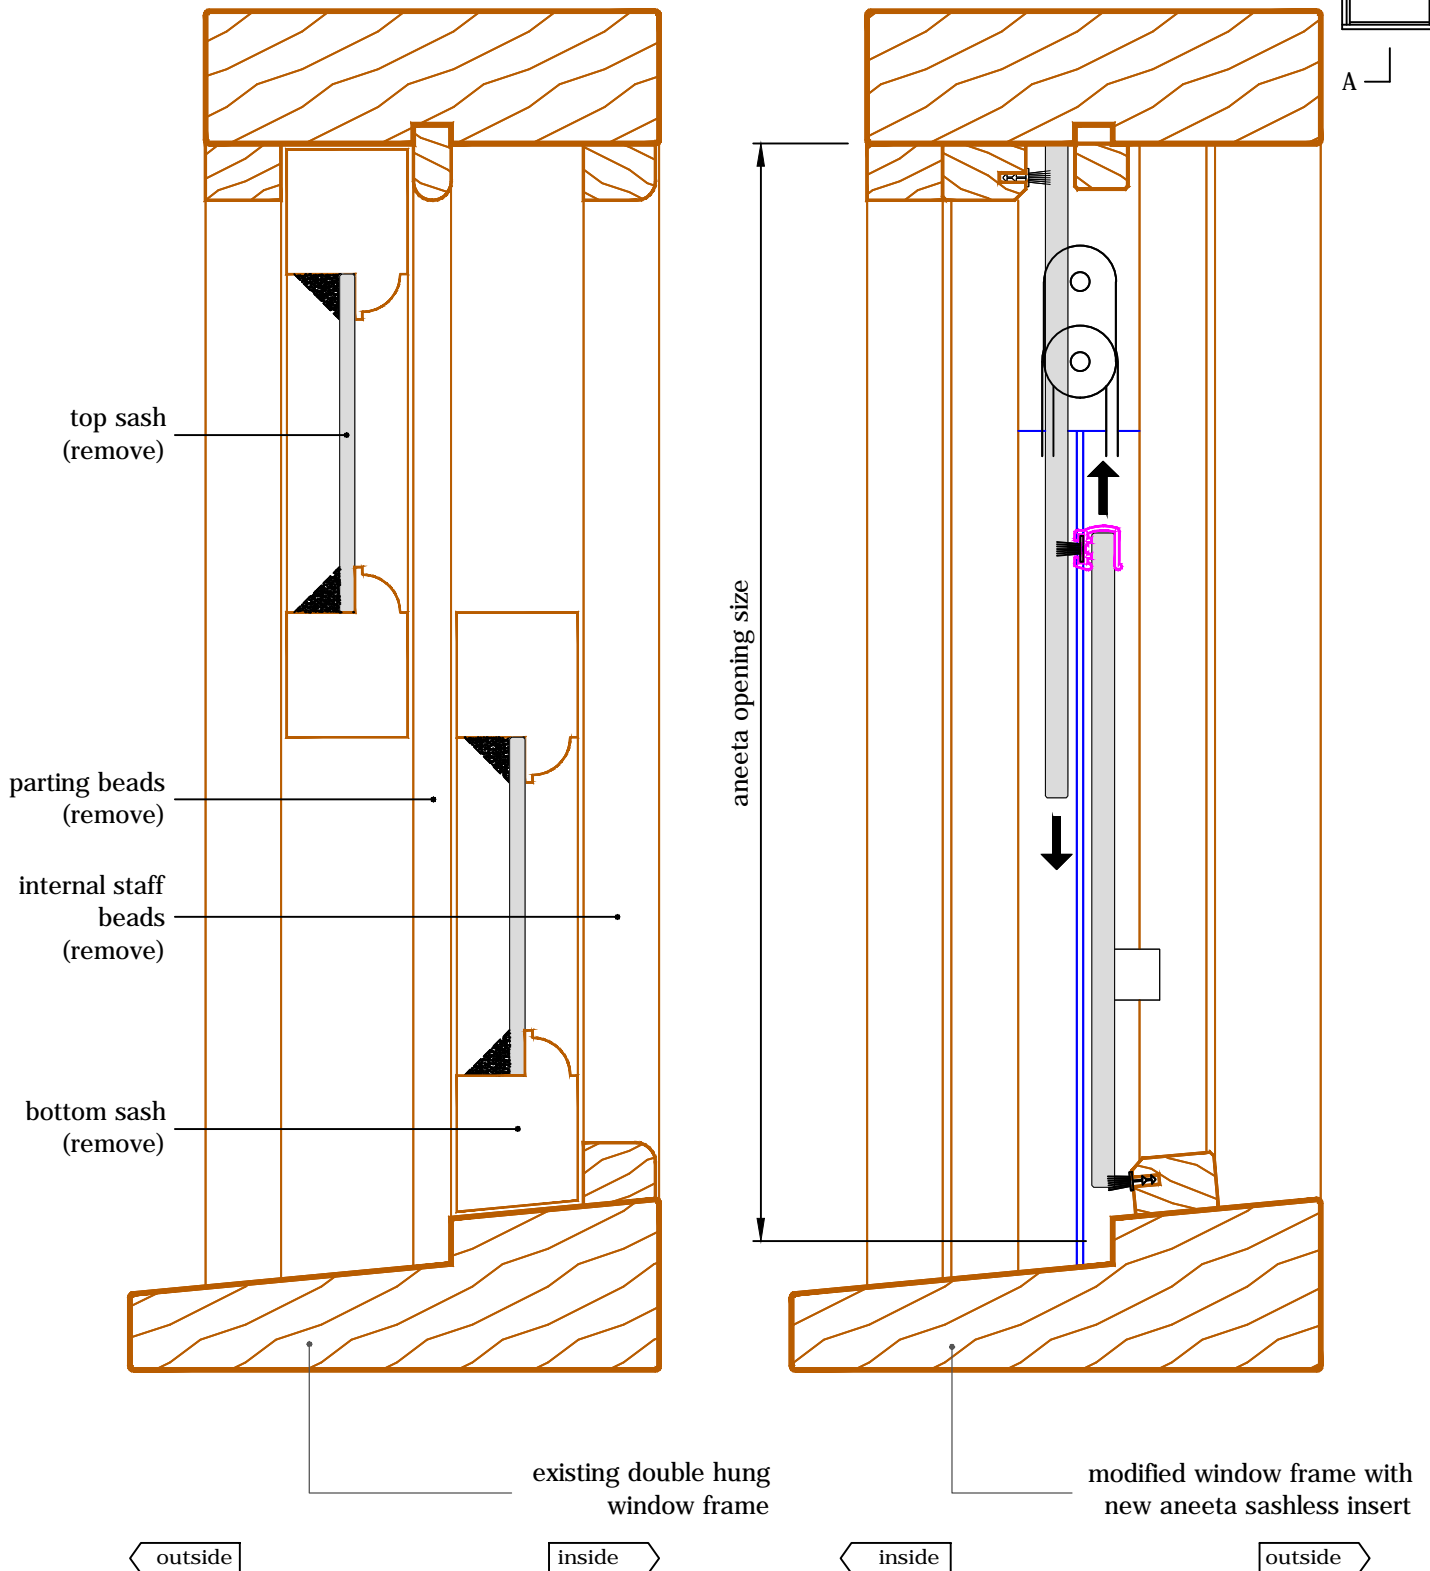


retrofitting of a 2 pane 6mm sashless vertical slider into existing timber double hung frames


with timber covers
vertical section A-A

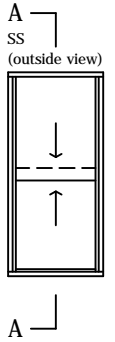

retrofitting of a 2 pane 6mm sashless vertical slider into existing timber double hung frames

with timber covers
 horizontal section B-B


aneeta sashless inserts can be easily retro-fitted to a variety of existing window frames, such as removing fixed glazing or older style opening sashes and having aneeta install the sashless system into the existing frames.

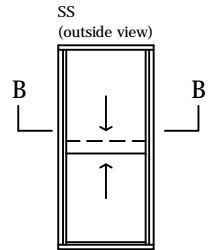

This is ideal as complete removal and replacement of the whole window frame can be avoided.



Below shows a 6mm aneeta sashless retrofit into a existing timber double hung frame. Other aneeta sashless systems can be installed such as horizontal sliders, 10mm versions (extra security, acoustic performance) or double glazed systems (thermal performance).

glass width = opening - 40mm

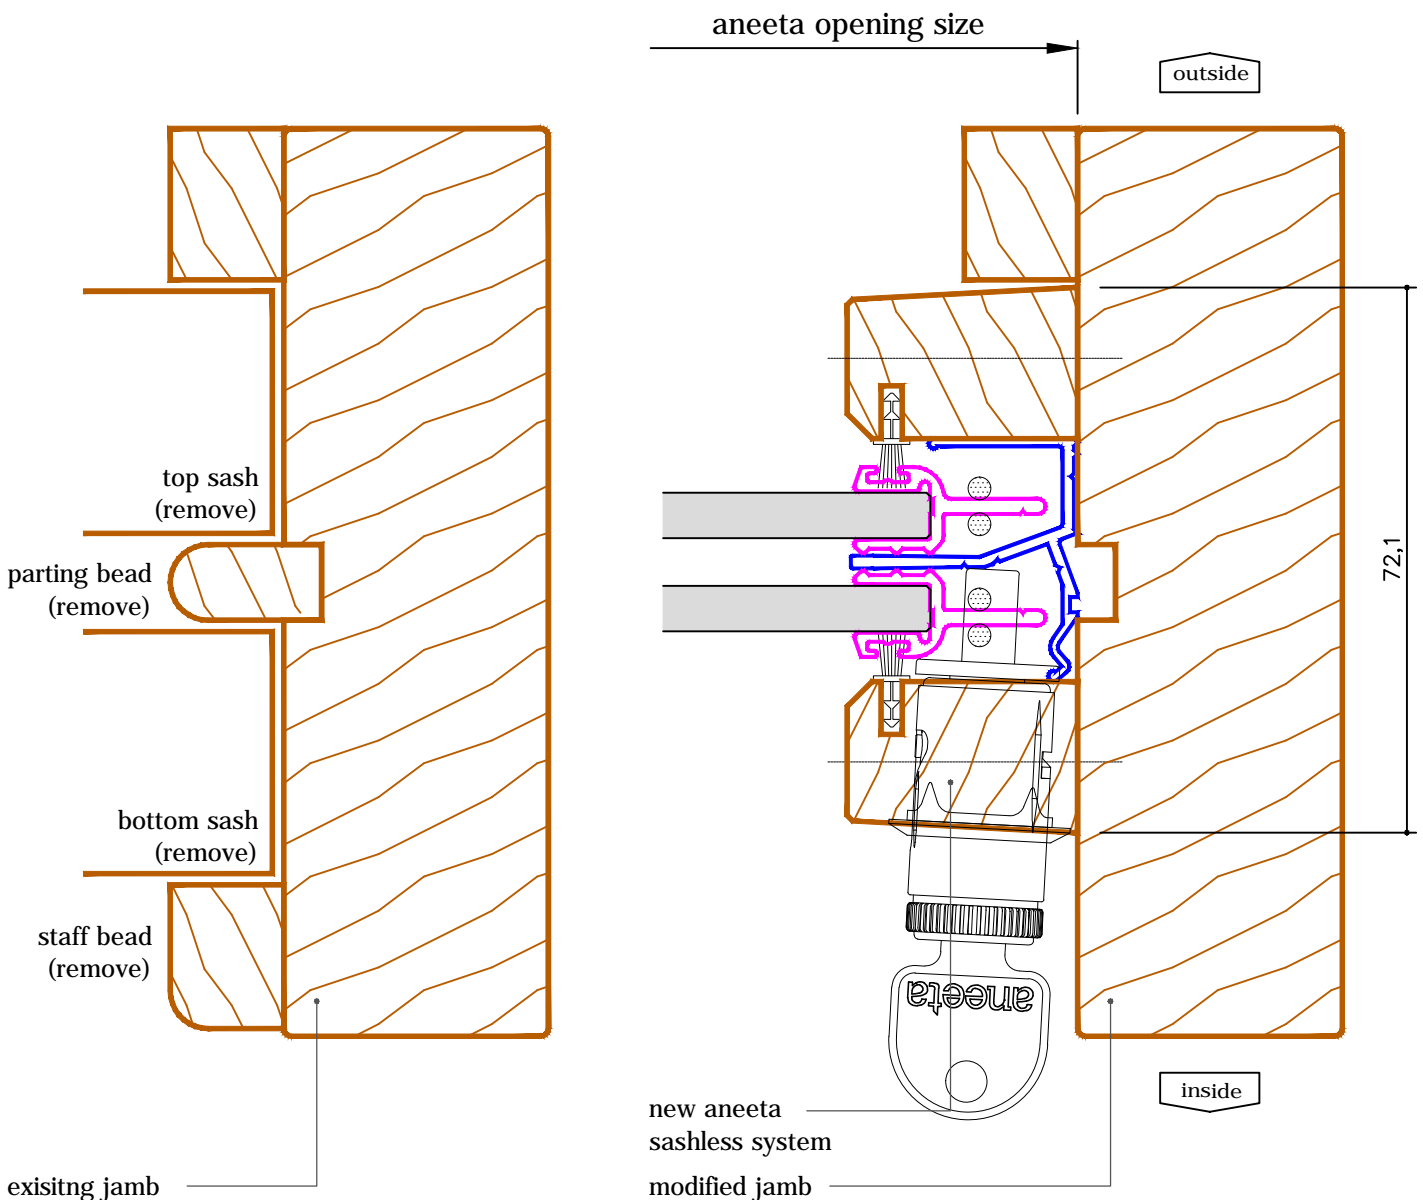

retrofitting of a 2 pane 6mm sashless vertical slider into existing timber frames with fixed glass


with timber covers
vertical section A-A

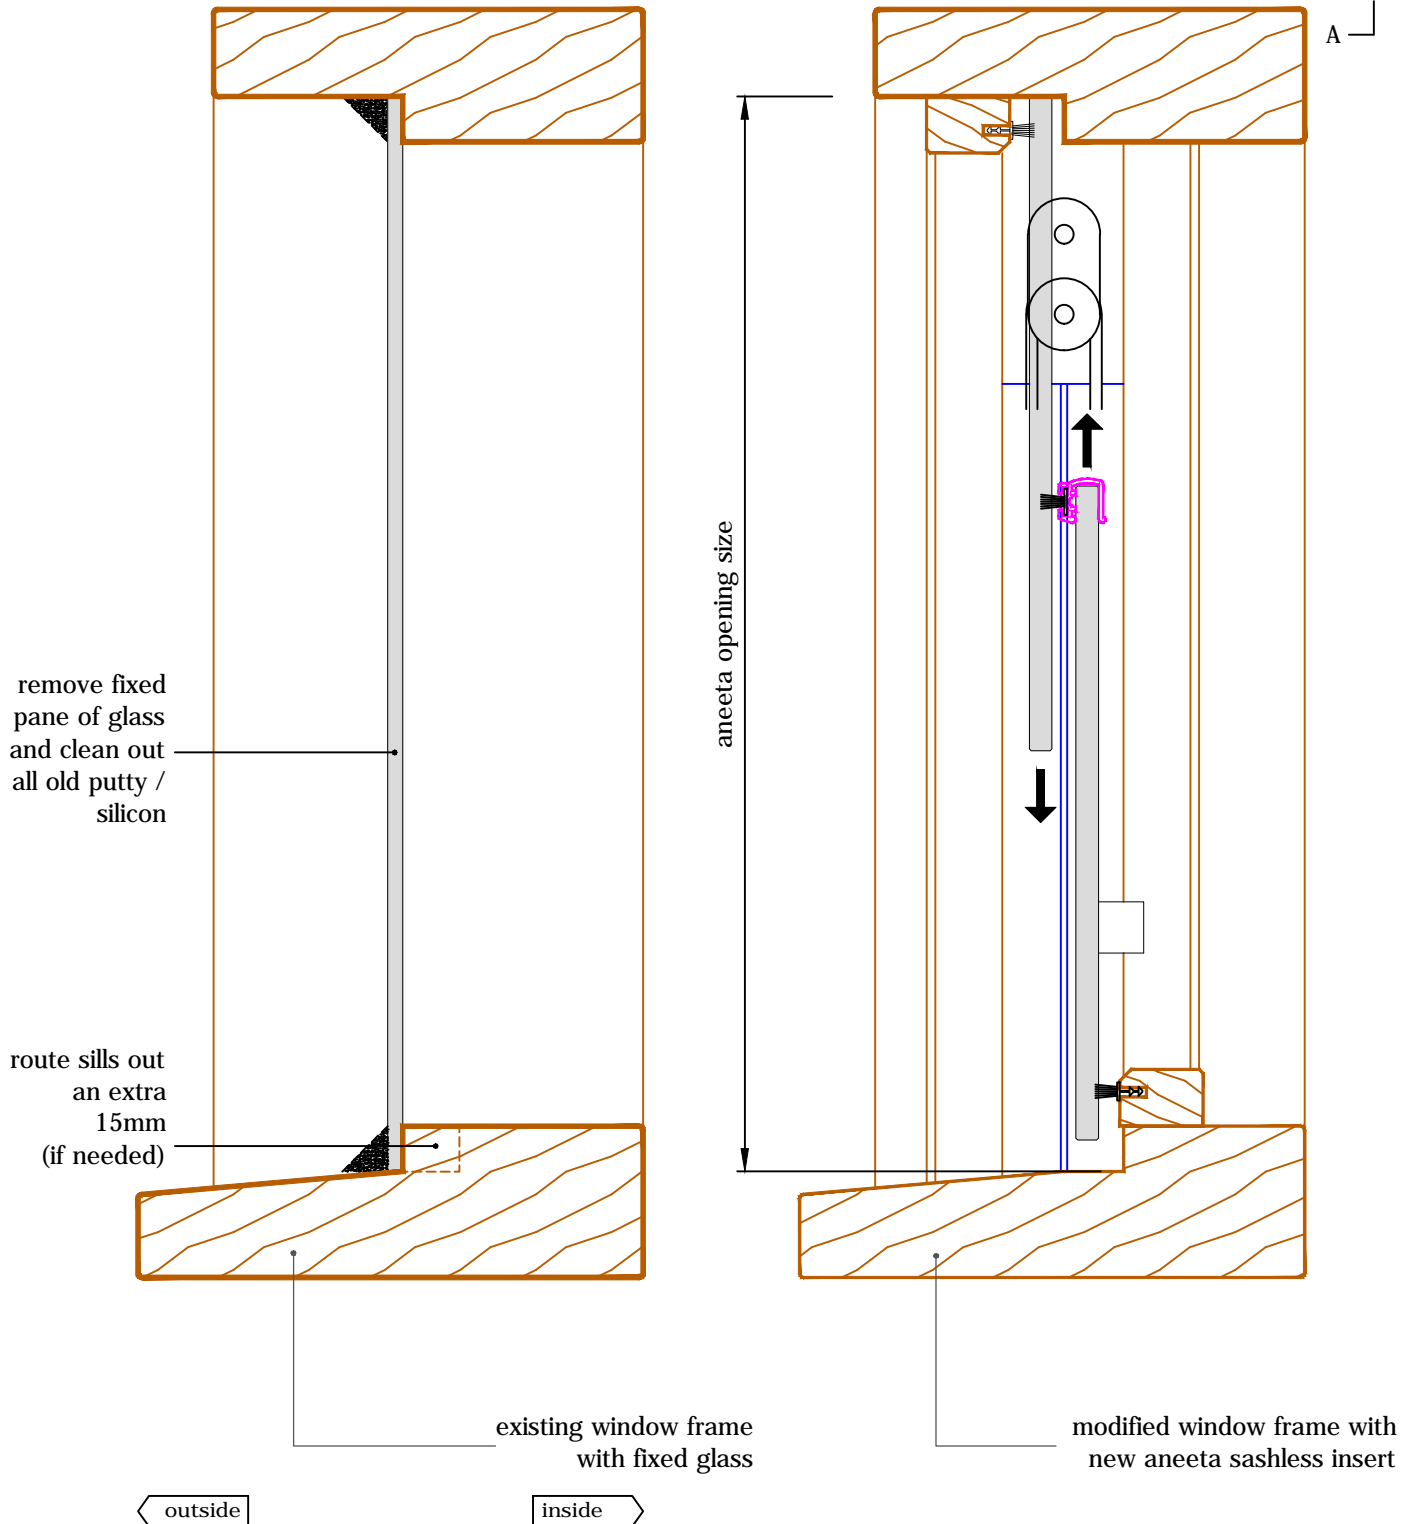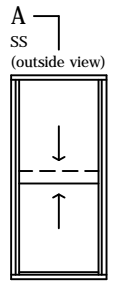

retrofitting of a 2 pane 6mm sashless vertical slider into existing timber frames with fixed glass

with timber covers
 horizontal section B-B

aneeta sashless inserts can be easily retro-fitted to a variety of existing window frames, such as removing fixed glazing or older style opening sashes and having aneeta install the sashless system into the existing frames.

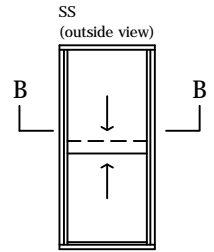

This is ideal as complete removal and replacement of the whole window frame can be avoided.

Below shows a 6mm aneeta sashless retrofit into a existing timber frame with fixed glass. Other aneeta sashless systems can be installed such as horizontal sliders, 10mm versions (extra security, acoustic performance) or double glazed systems (thermal performance).

