
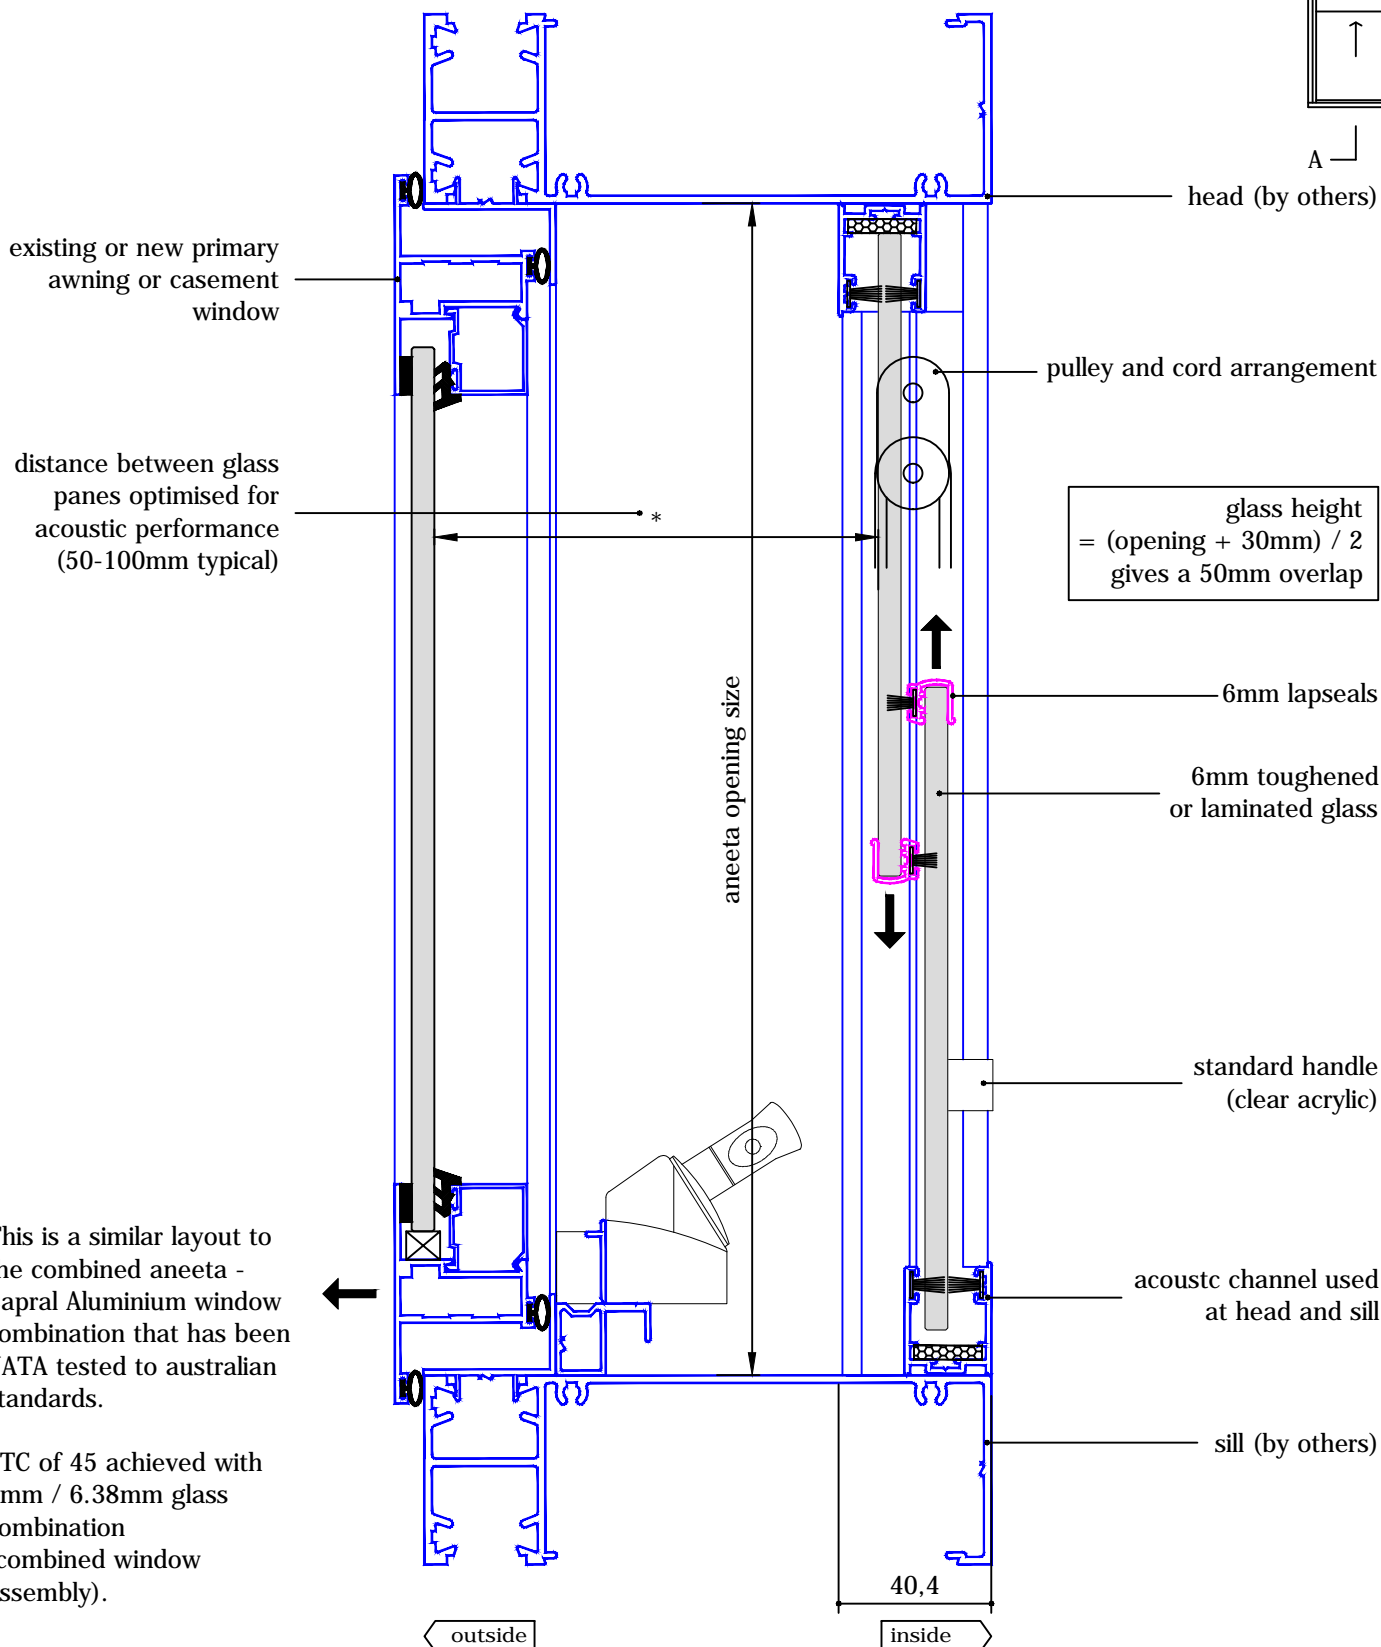


2 pane 6mm sashless vertical sliders (acoustic secondary) in Capral 419 Flushline frames (or similar)

with aluminium covers
 vertical section A-A

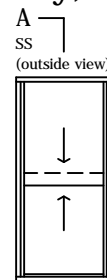

This is a similar layout to the combined aneeta - Capral Aluminium window combination that has been NATA tested to Australian standards.

STC of 45 achieved with 6mm / 6.38mm glass combination (combined window assembly).

2 pane 6mm sashless vertical sliders (acoustic secondary) in Capral 419 Flushline frames (or similar)

with aluminium covers
 horizontal section B-B

This is a similar layout to the combined aneeta - Capral Aluminium window combination that has been NATA tested to australian standards.

STC of 45 achieved with 6mm / 6.38mm glass combination
 (combined window assembly).

