

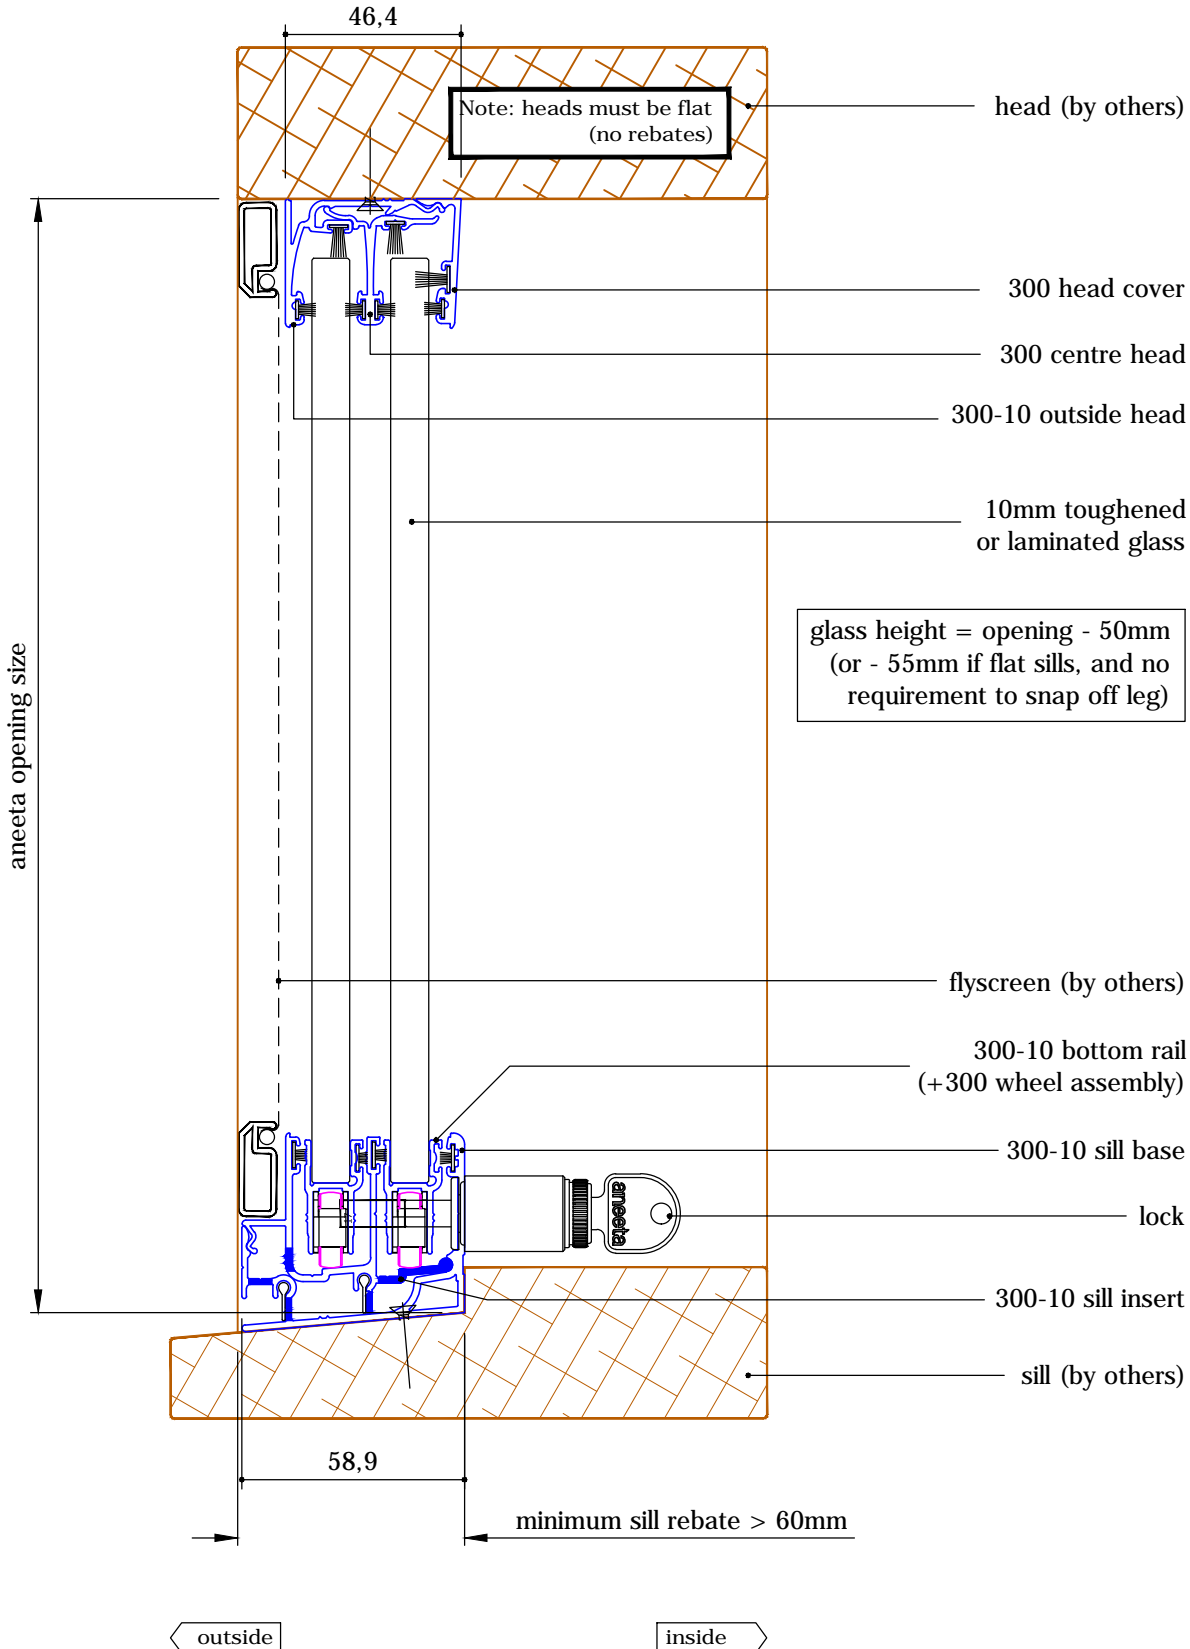
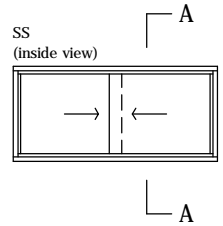


# 2 pane 10mm horizontal slider 300 series in timber frames

vertical section A-A

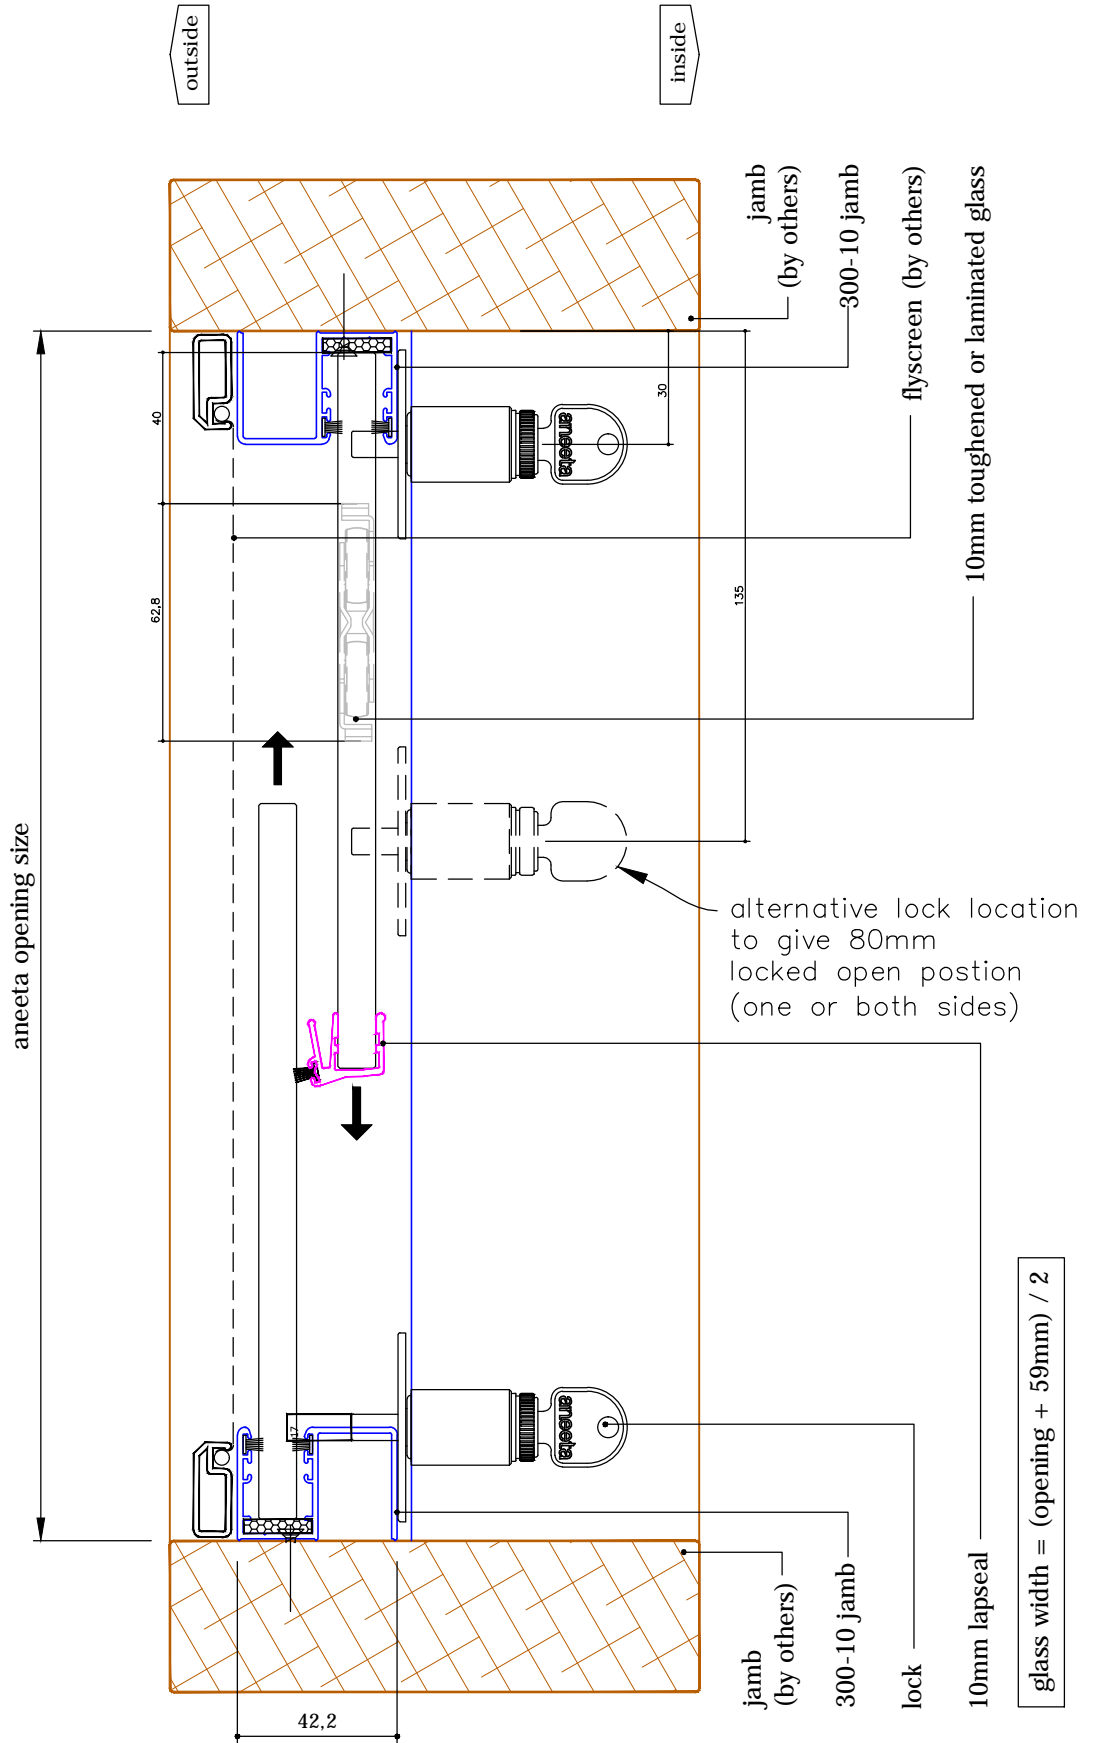


# 2 pane 10mm horizontal slider 300 series in timber frames horizontal section B-B


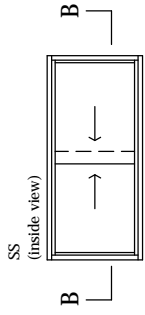


# 2 pane 10mm horizontal slider 300 series in timber frames

vertical section A-A

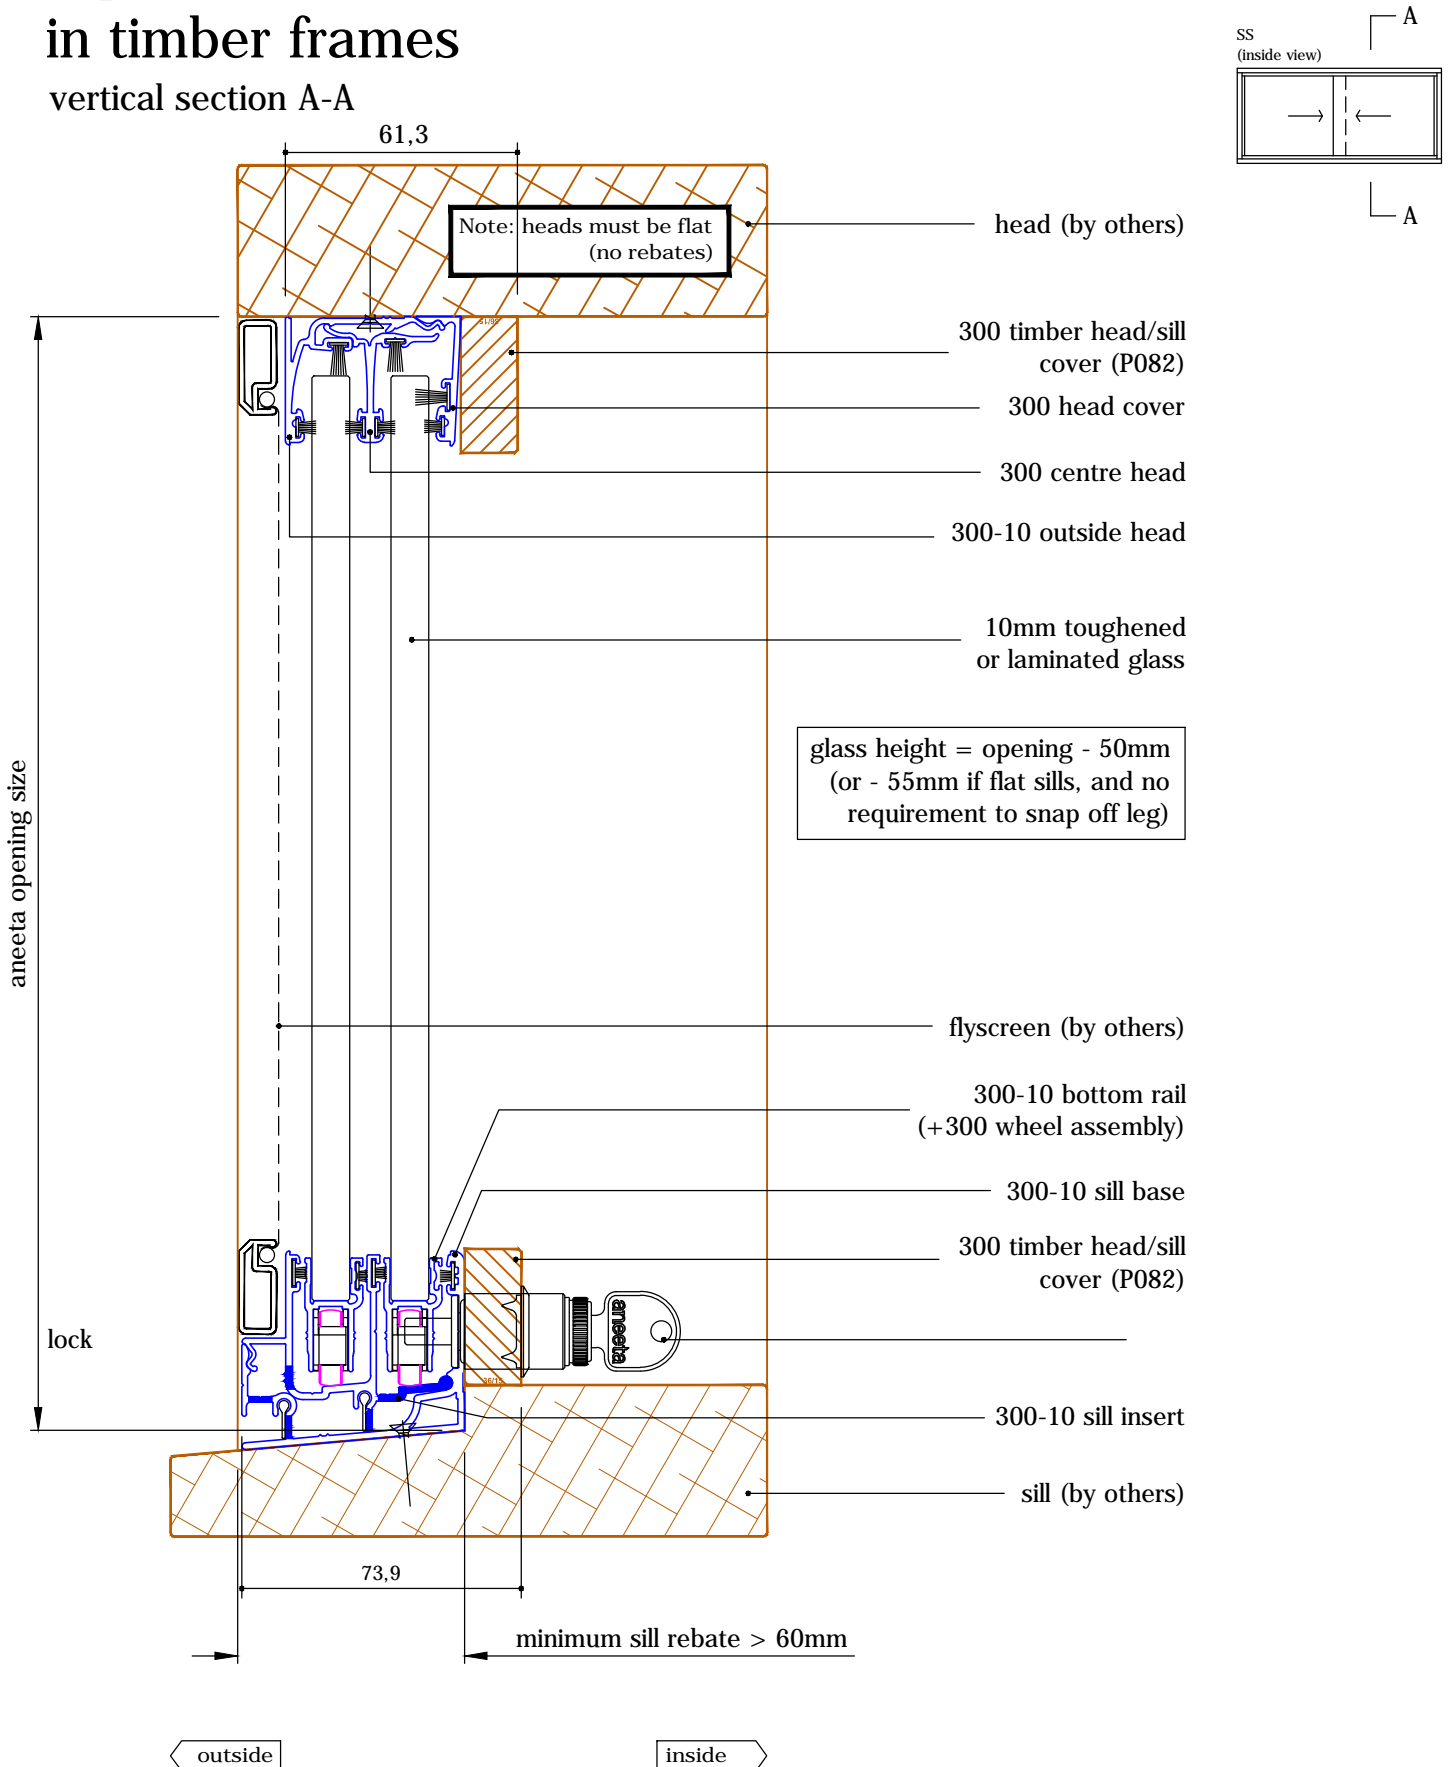


**2 pane 10mm horizontal slider 300 series**  
**in timber frames**  
 horizontal section B-B

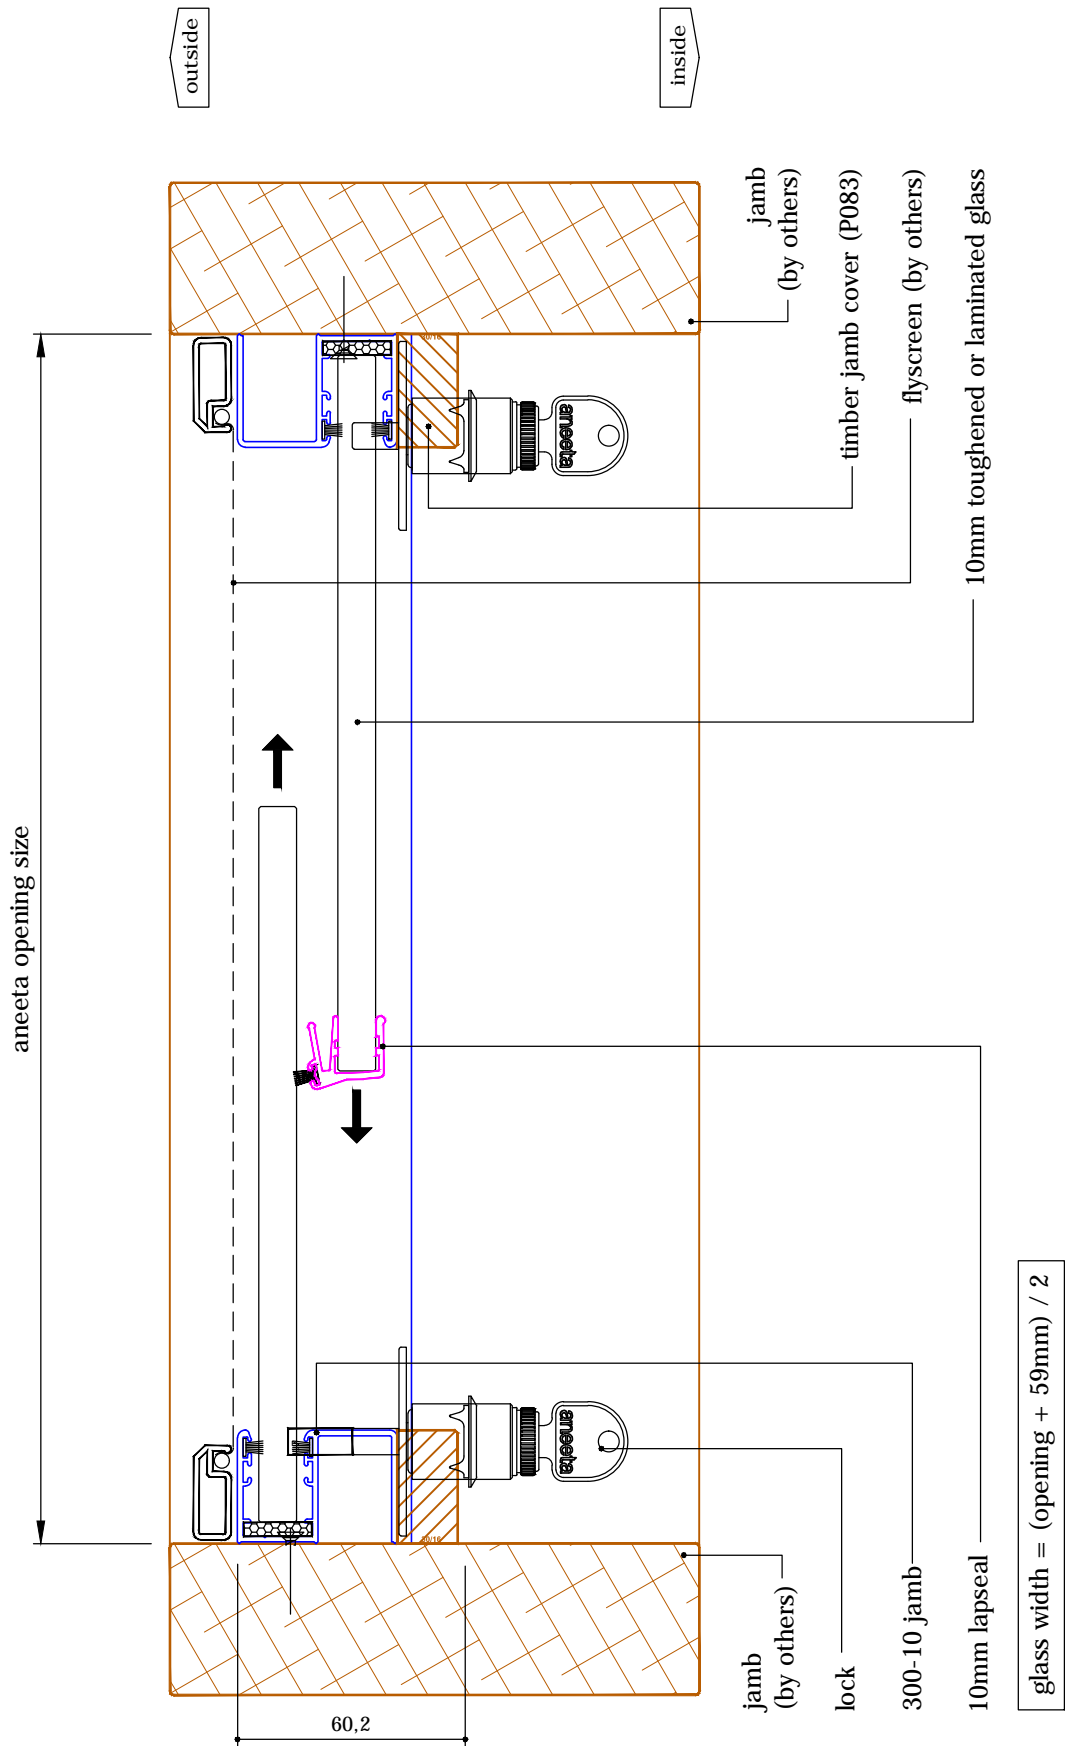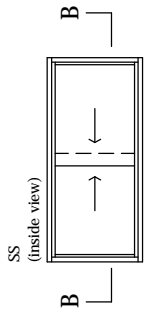

# 2 pane 10mm horizontal slider 300 series in timber frames

vertical section A-A

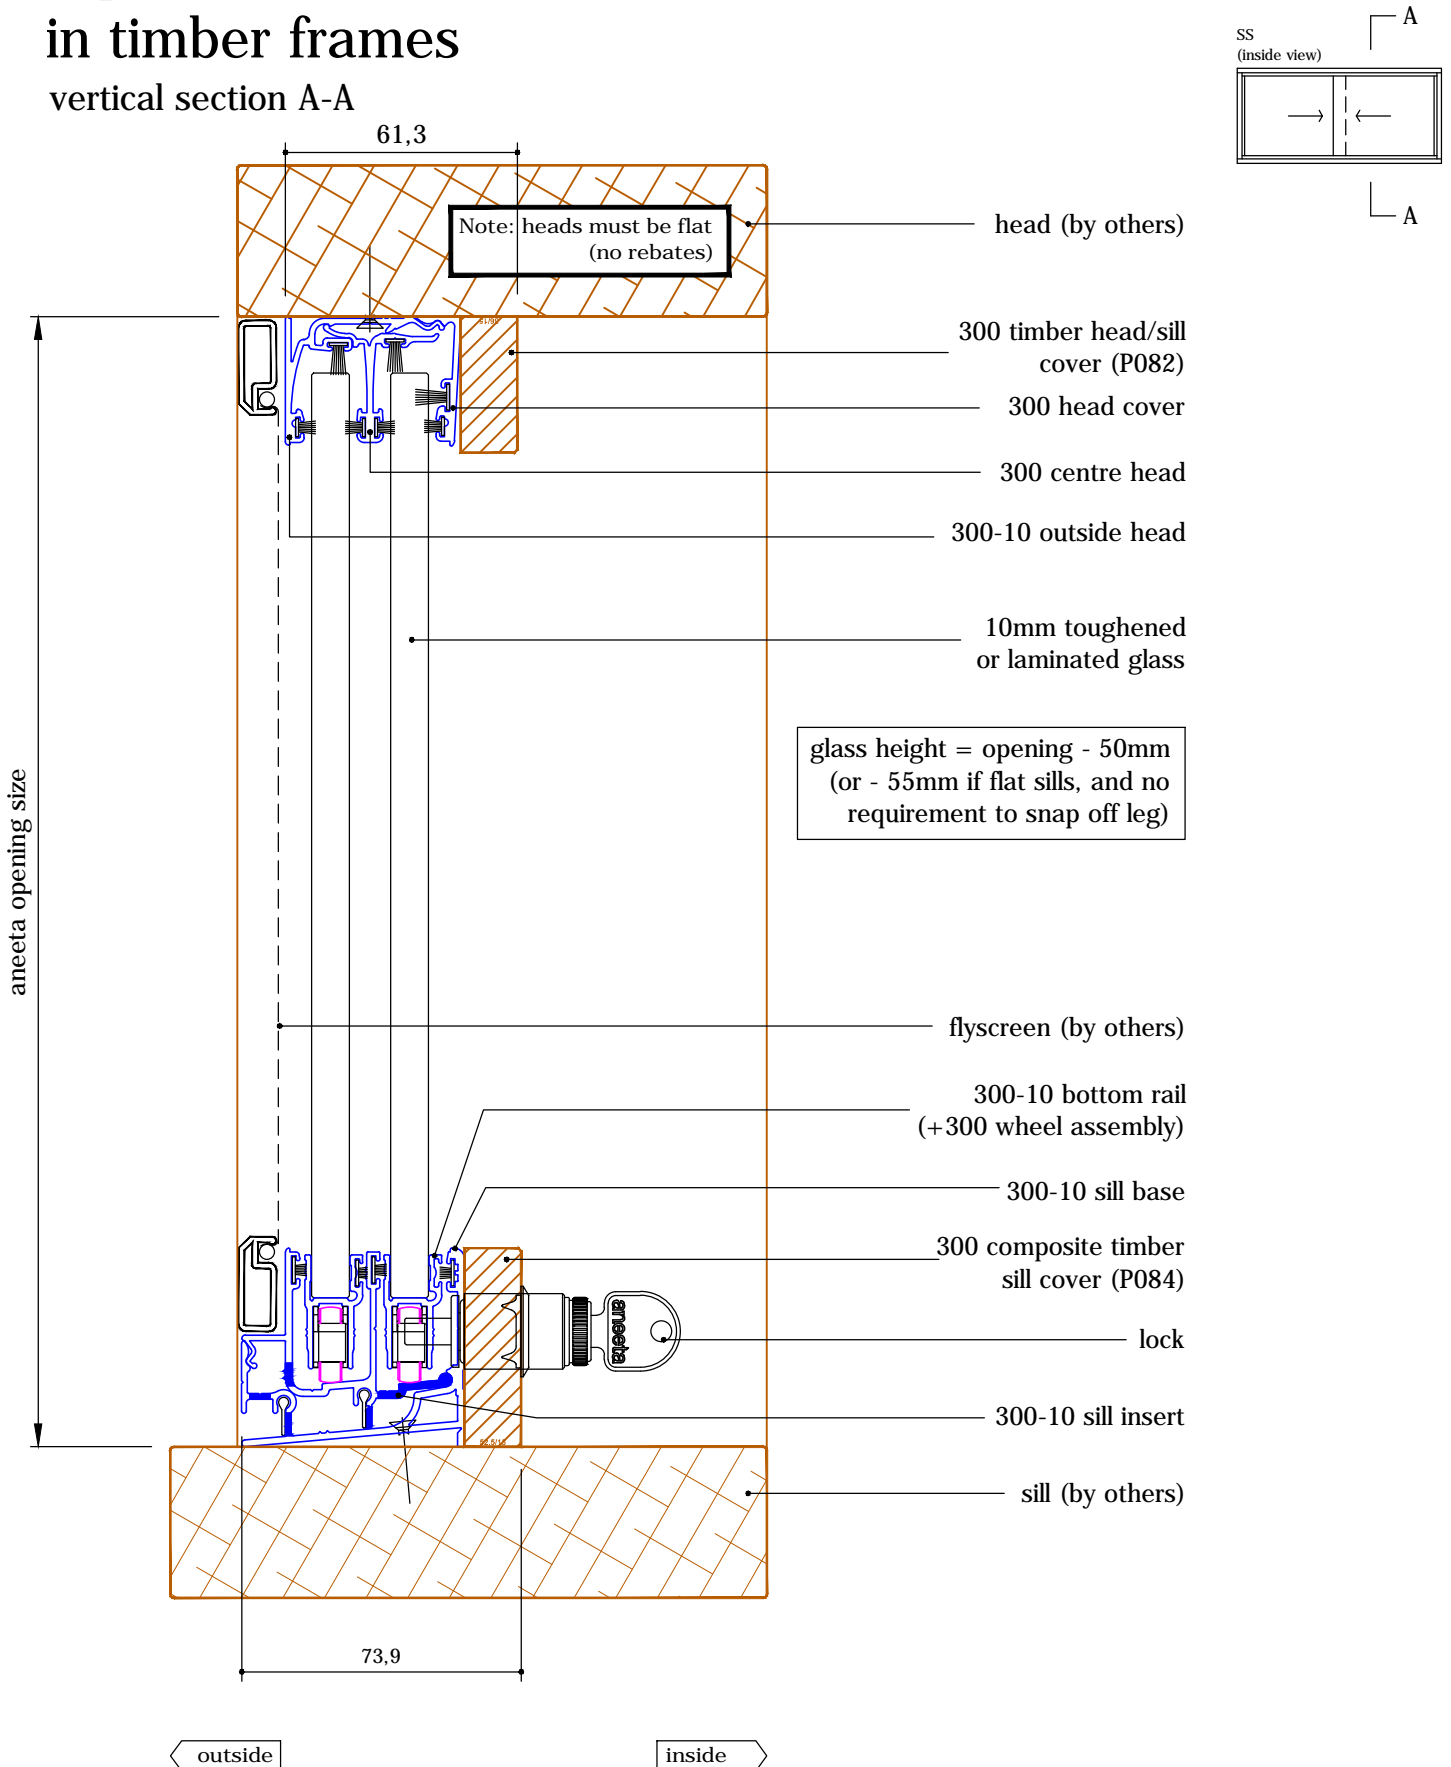

# 2 pane 10mm horizontal slider 300 series in timber frames

horizontal section B-B

