

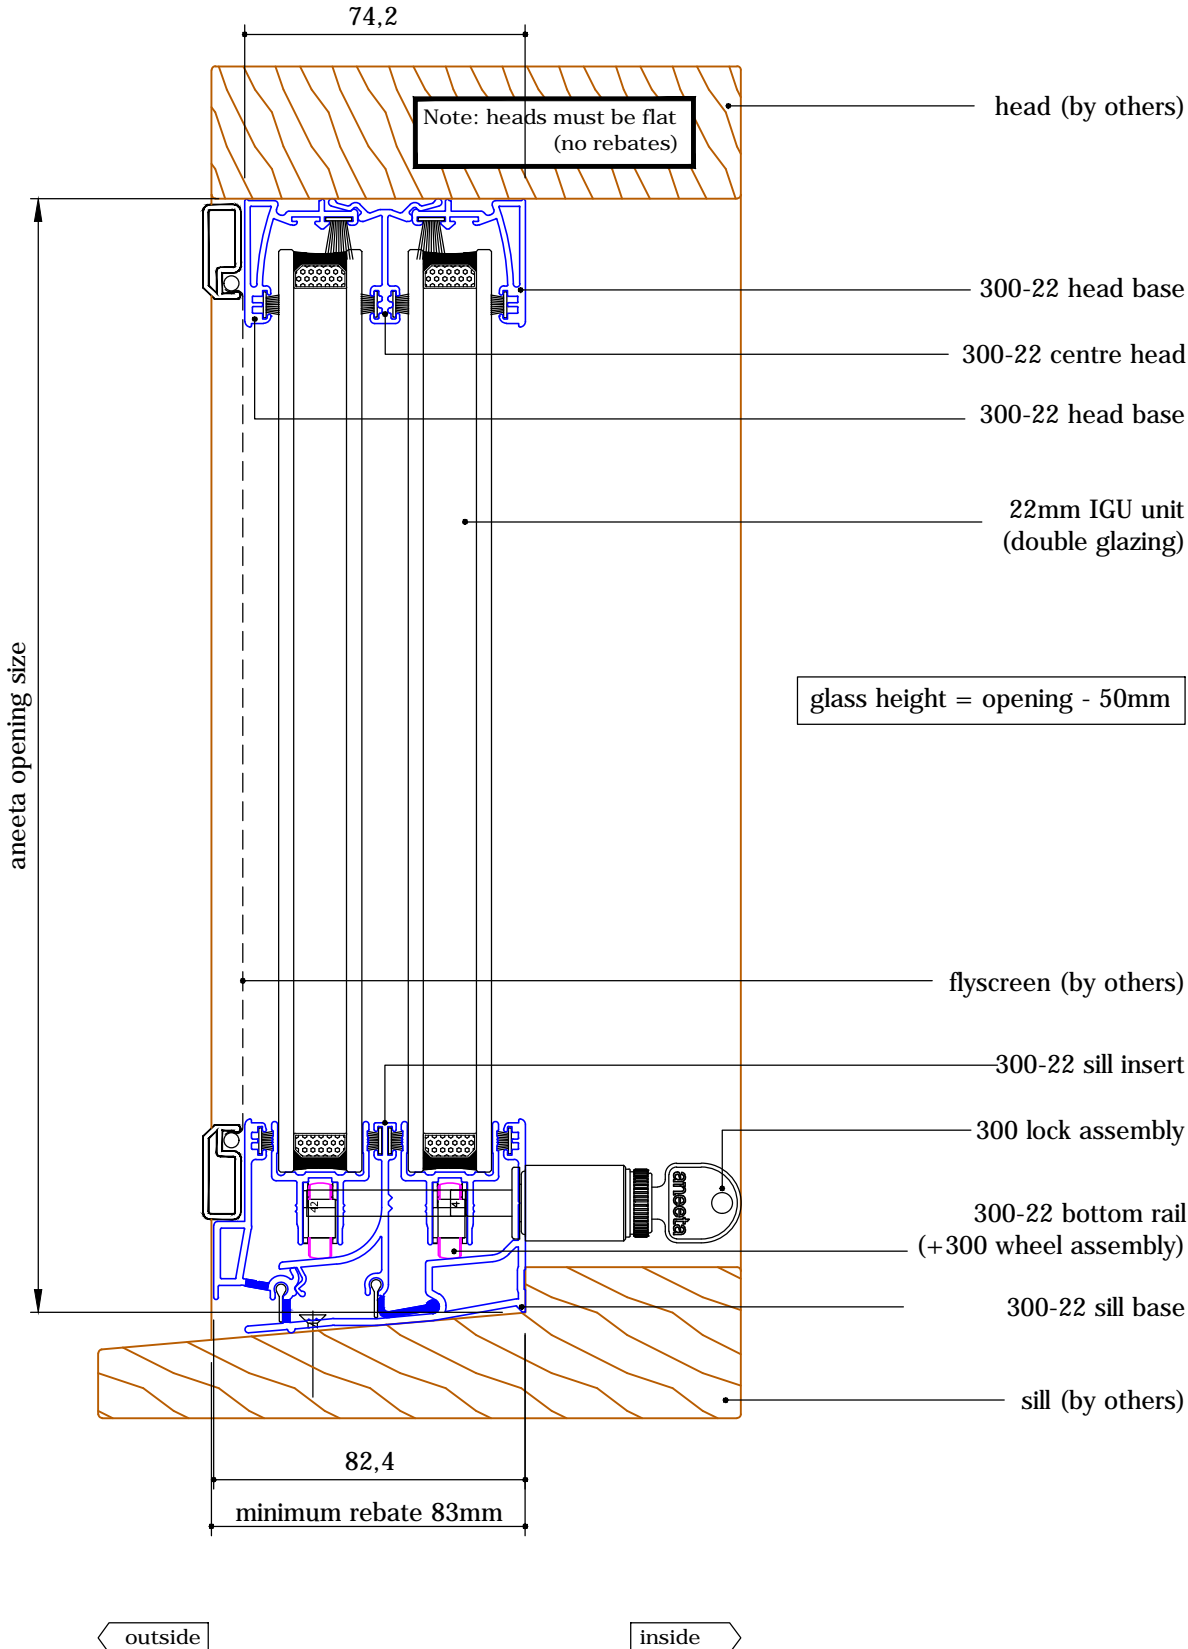
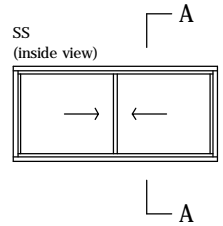


2 pane 22mm horizontal slider 300 series in timber frames

vertical section A-A


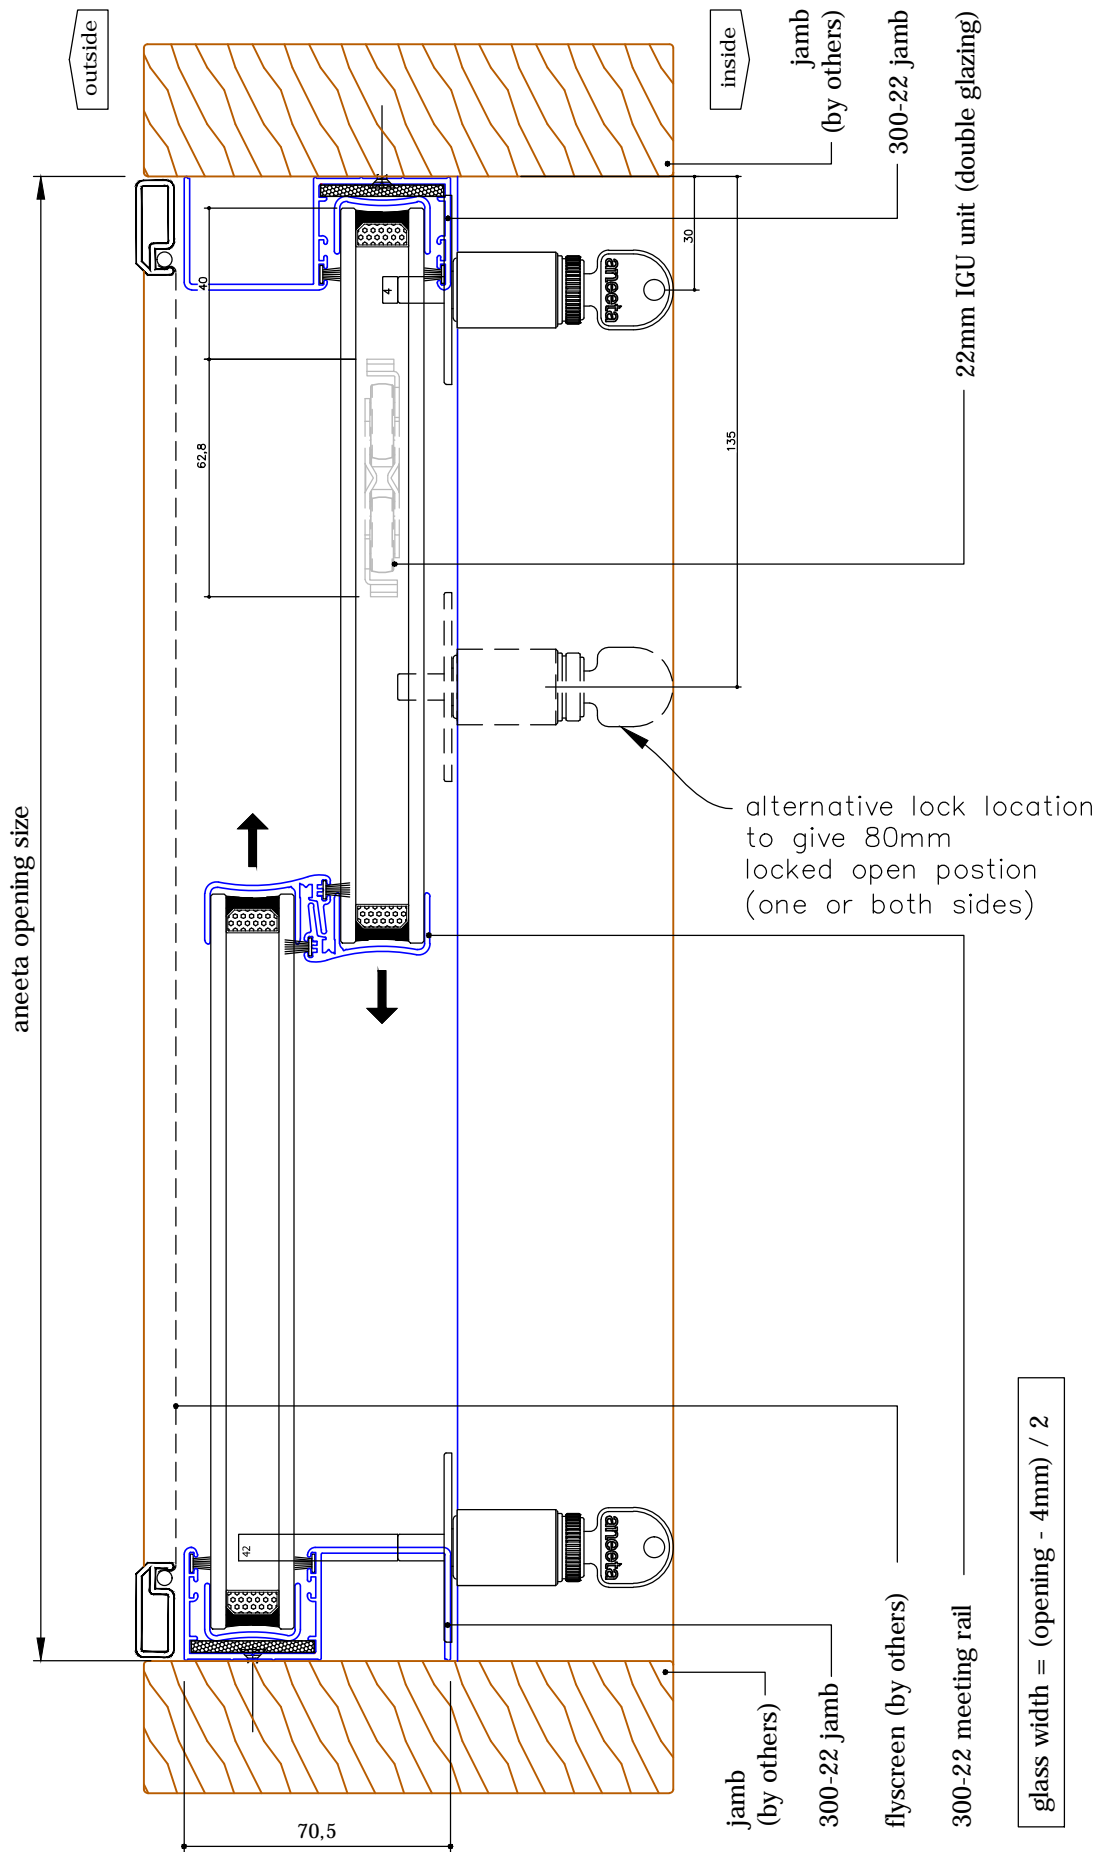


2 pane 22mm horizontal slider 300 series
in timber frames
 horizontal section B-B


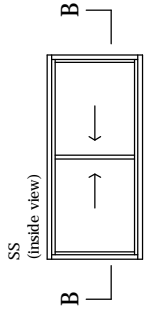


2 pane 22mm horizontal slider 300 series in timber frames

vertical section A-A

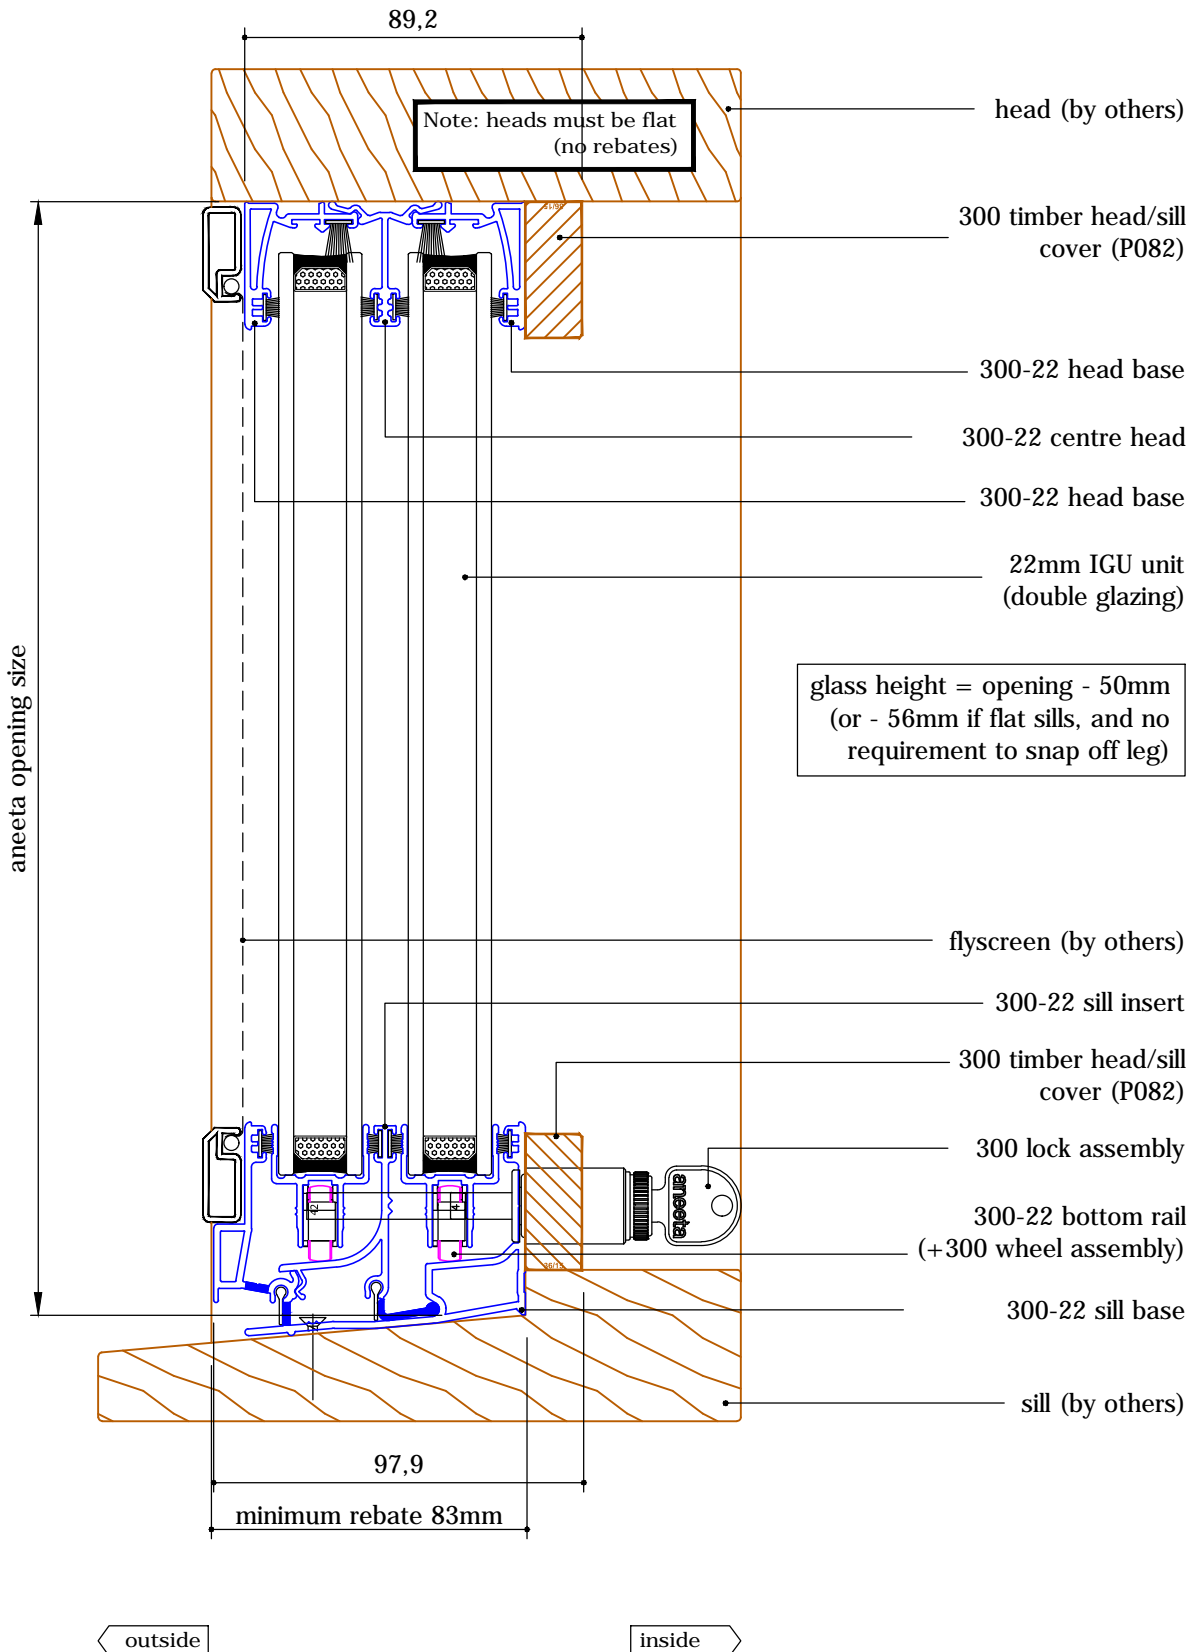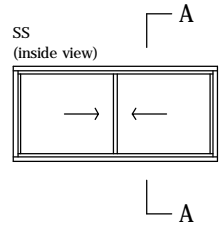



**2 pane 12mm horizontal slider 300 series
 in timber frames**
 horizontal section B-B

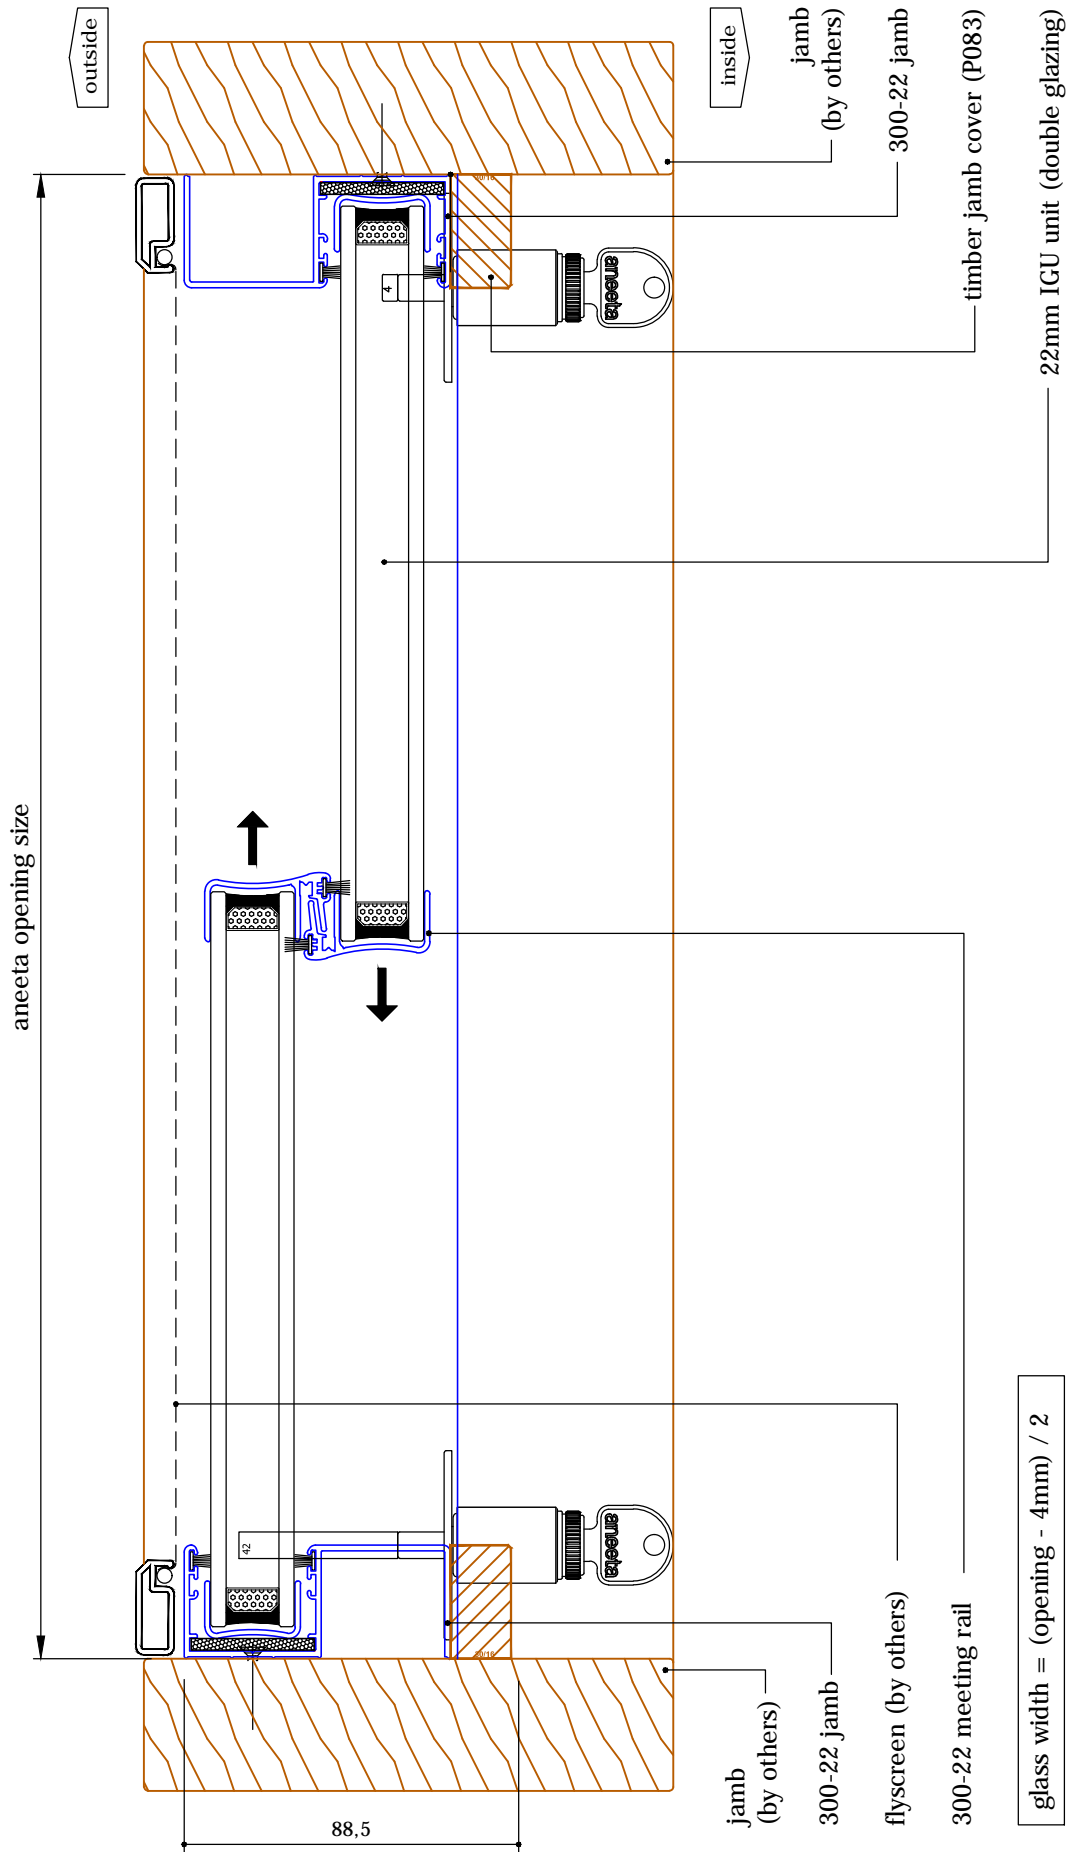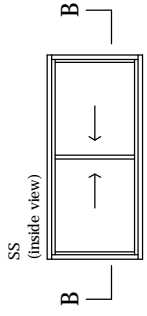

glass width = (opening - 4mm) / 2

2 pane 22mm horizontal slider 300 series in timber frames



vertical section A-A

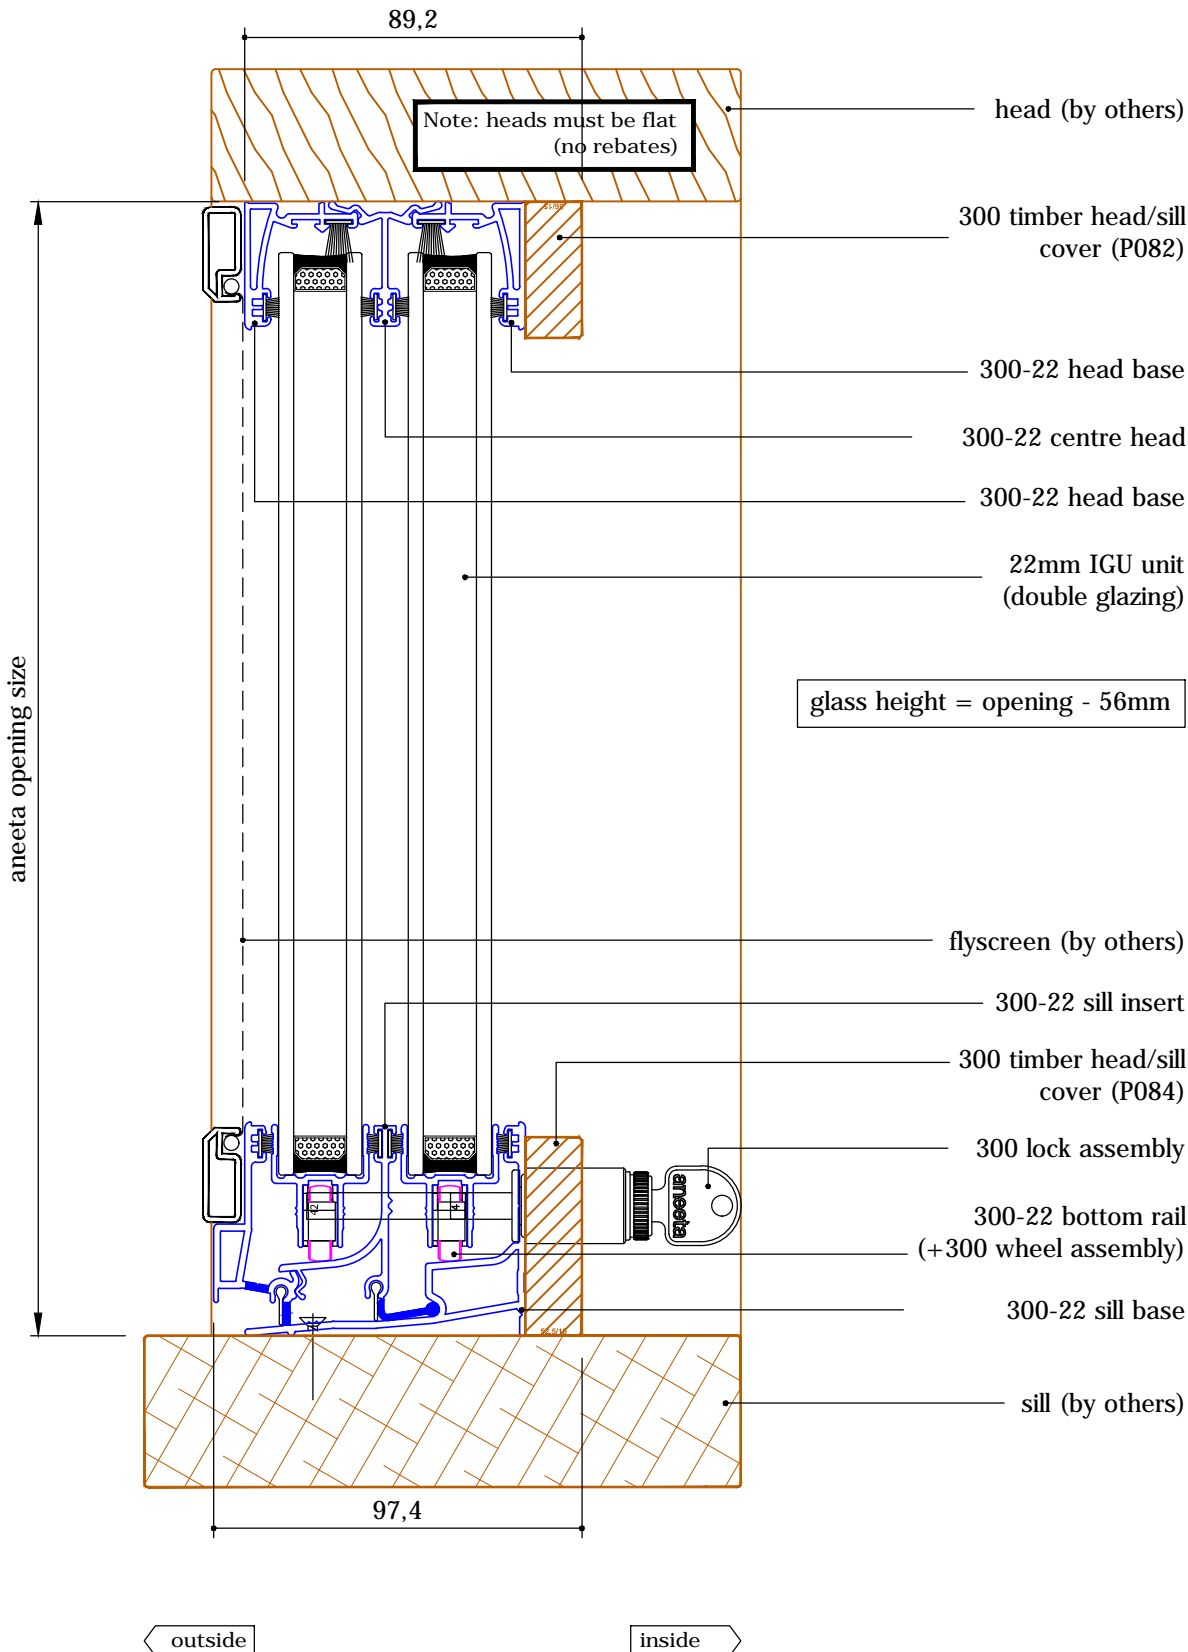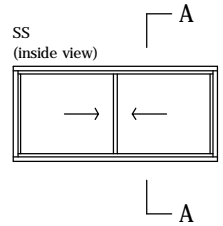

DOUBLE GLAZED PRODUCT



**2 pane 22mm horizontal slider 300 series
 in timber frames
 horizontal section B-B**

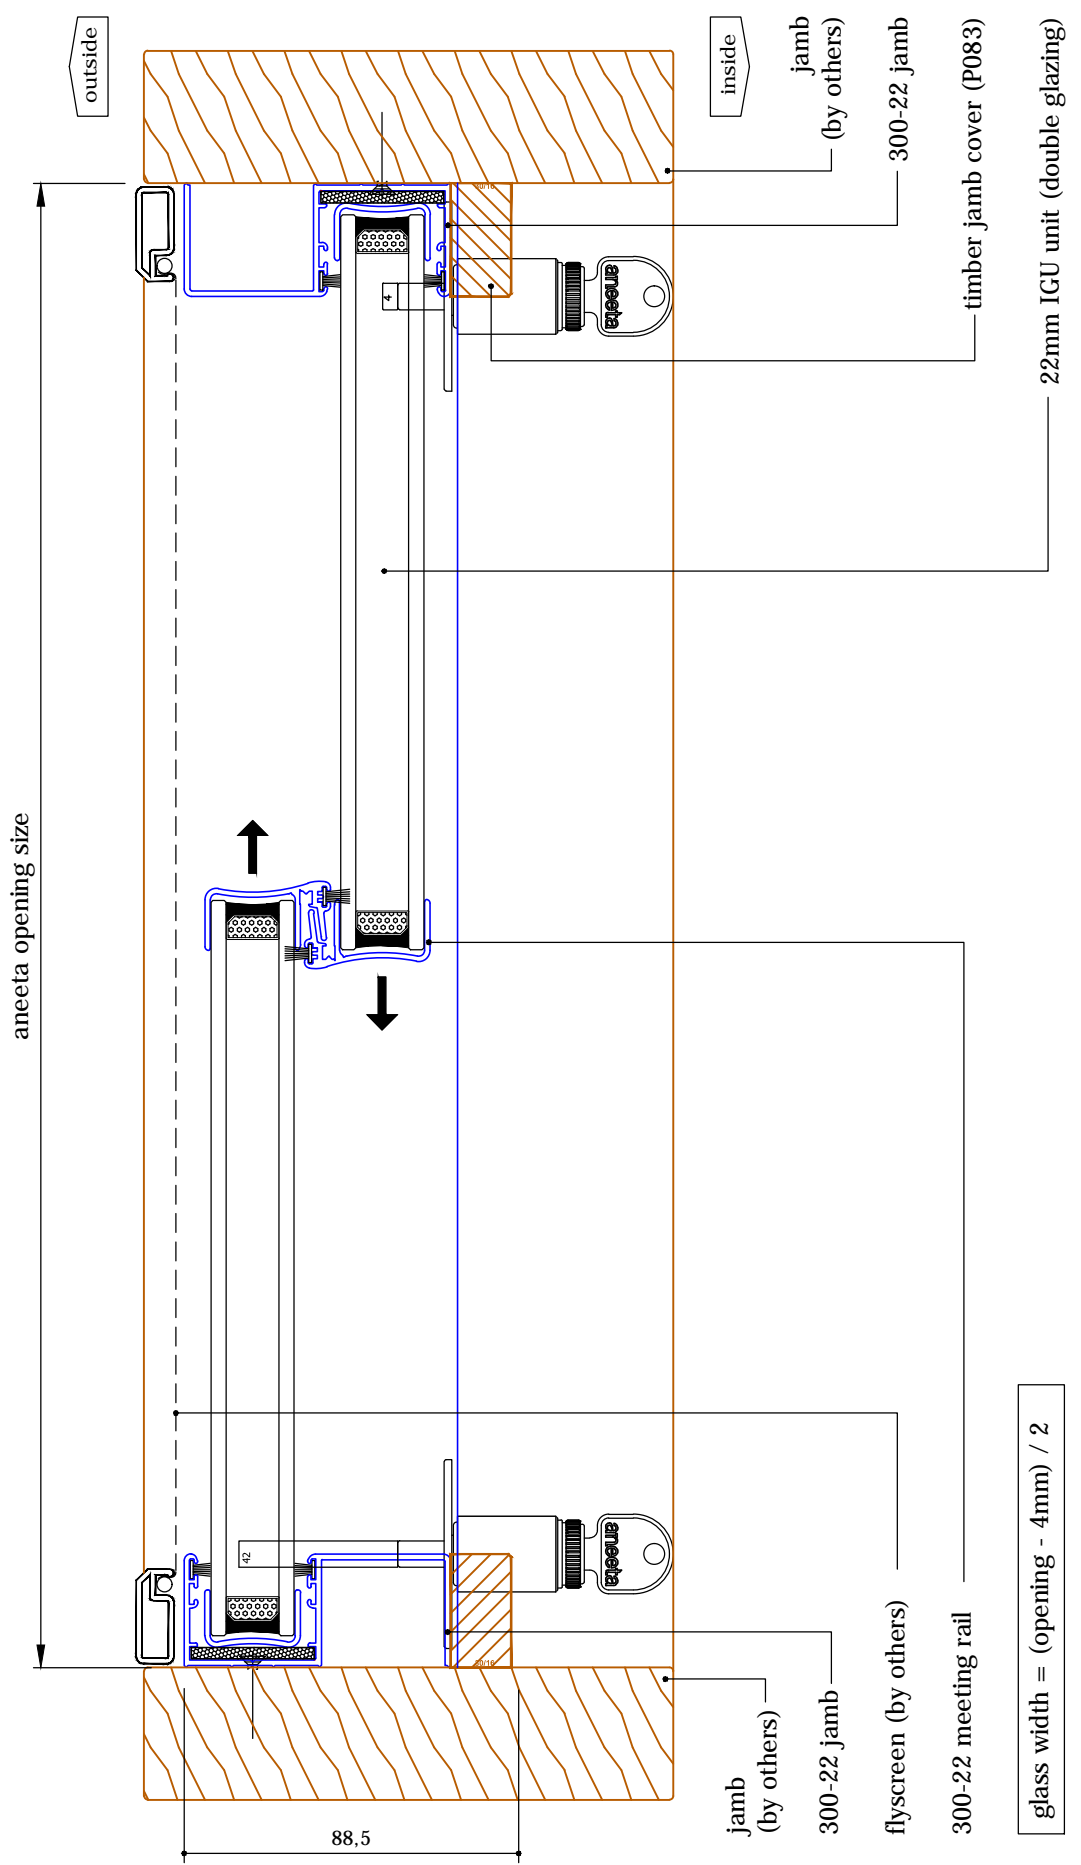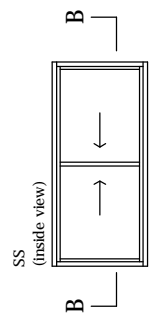

glass width = (opening - 4mm) / 2