
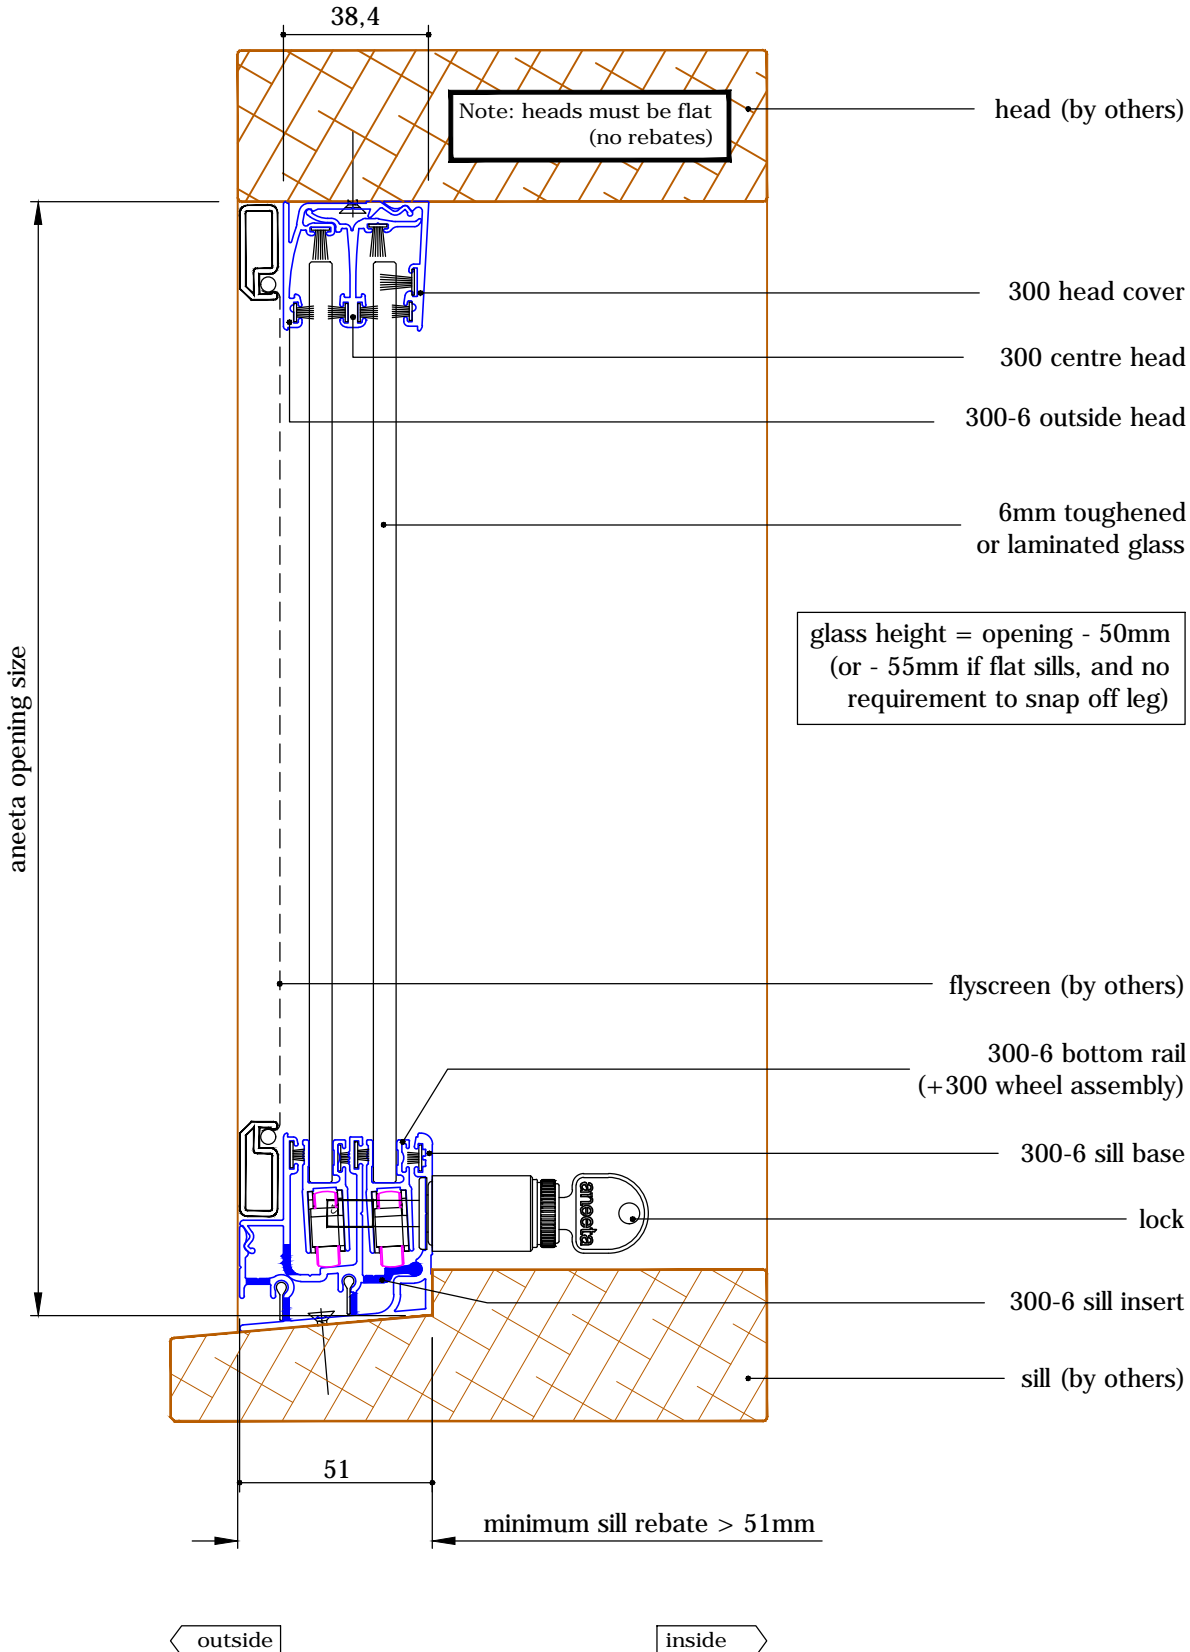




2 pane 6mm horizontal slider 300 series in timber frames

vertical section A-A

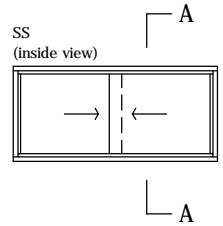


2 pane 6mm horizontal slider 300 series in timber frames

horizontal section B-B

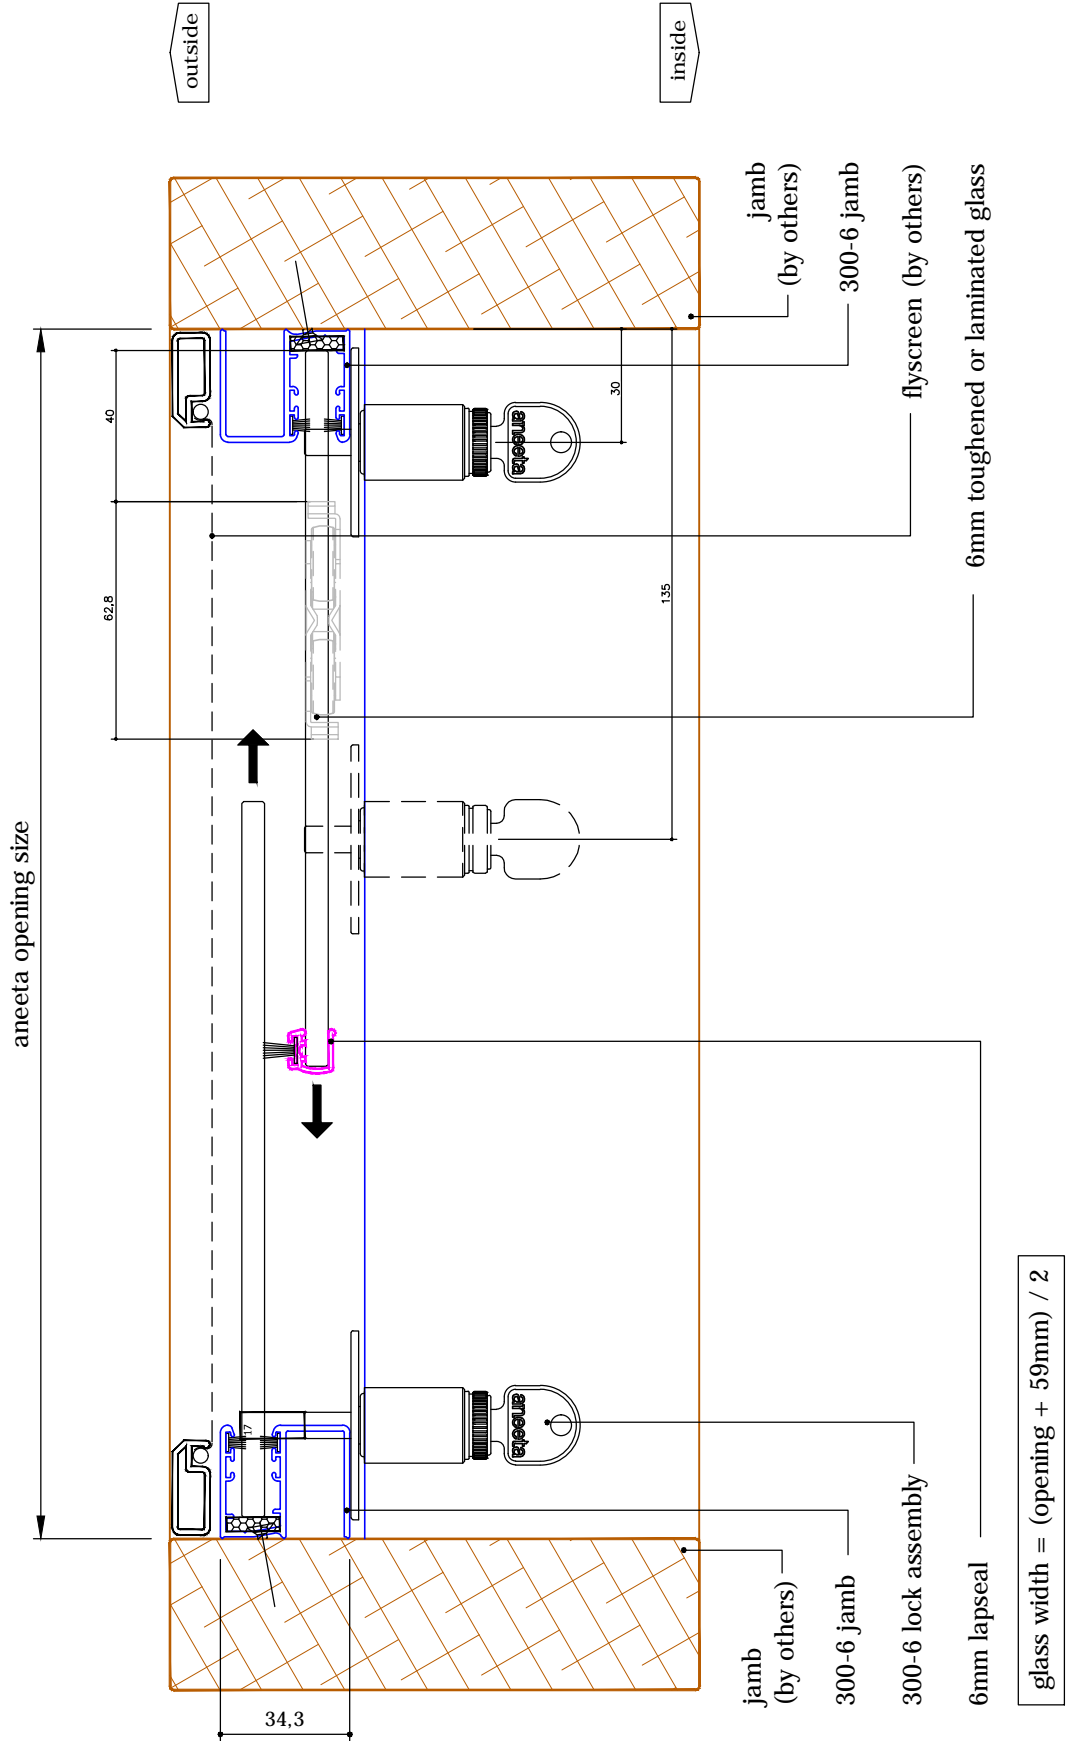
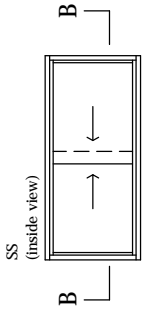


2 pane 6mm horizontal slider 300 series in timber frames

vertical section A-A

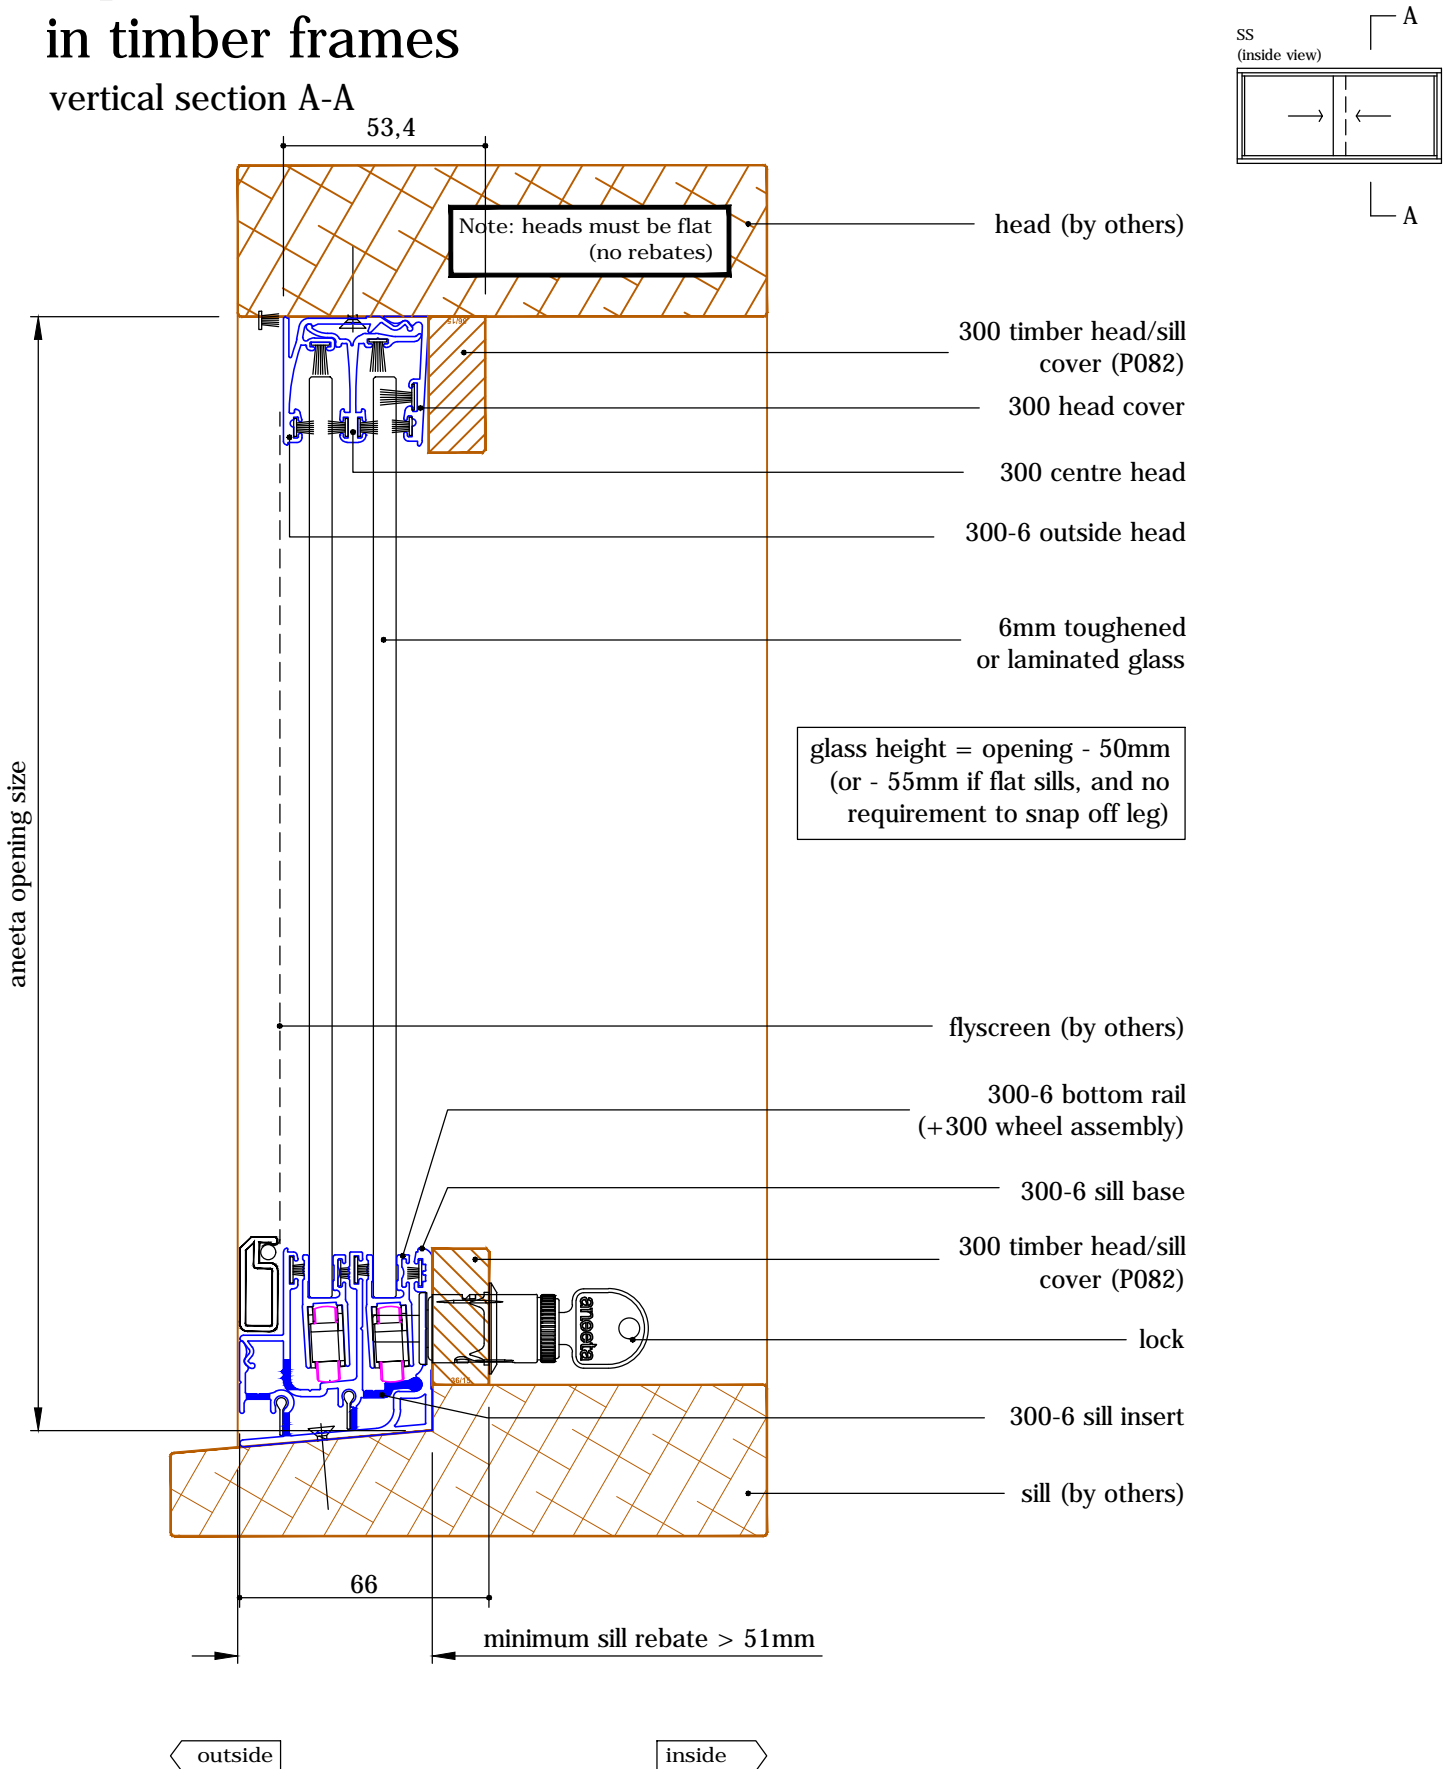


2 pane 6mm horizontal slider 300 series
in timber frames
 horizontal section B-B

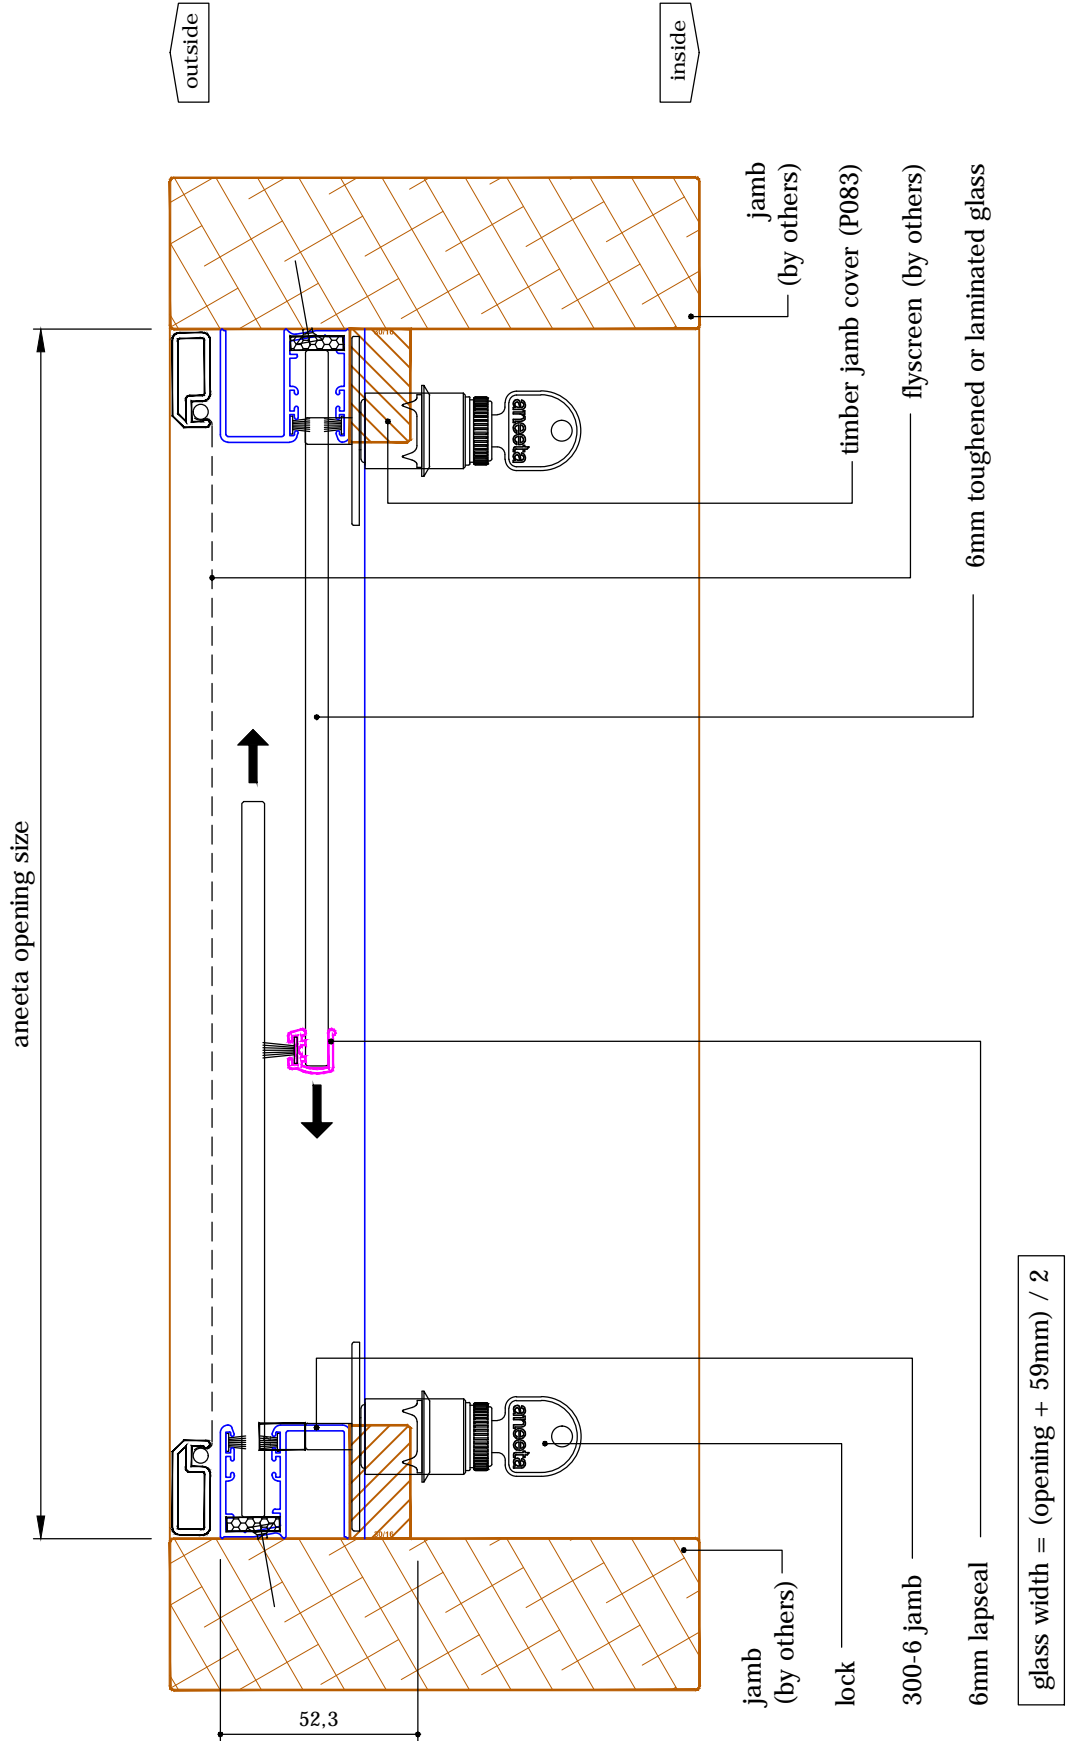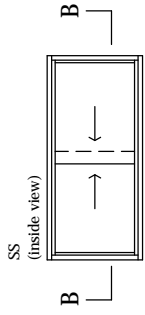

2 pane 6mm horizontal slider 300 series in timber frames

vertical section A-A

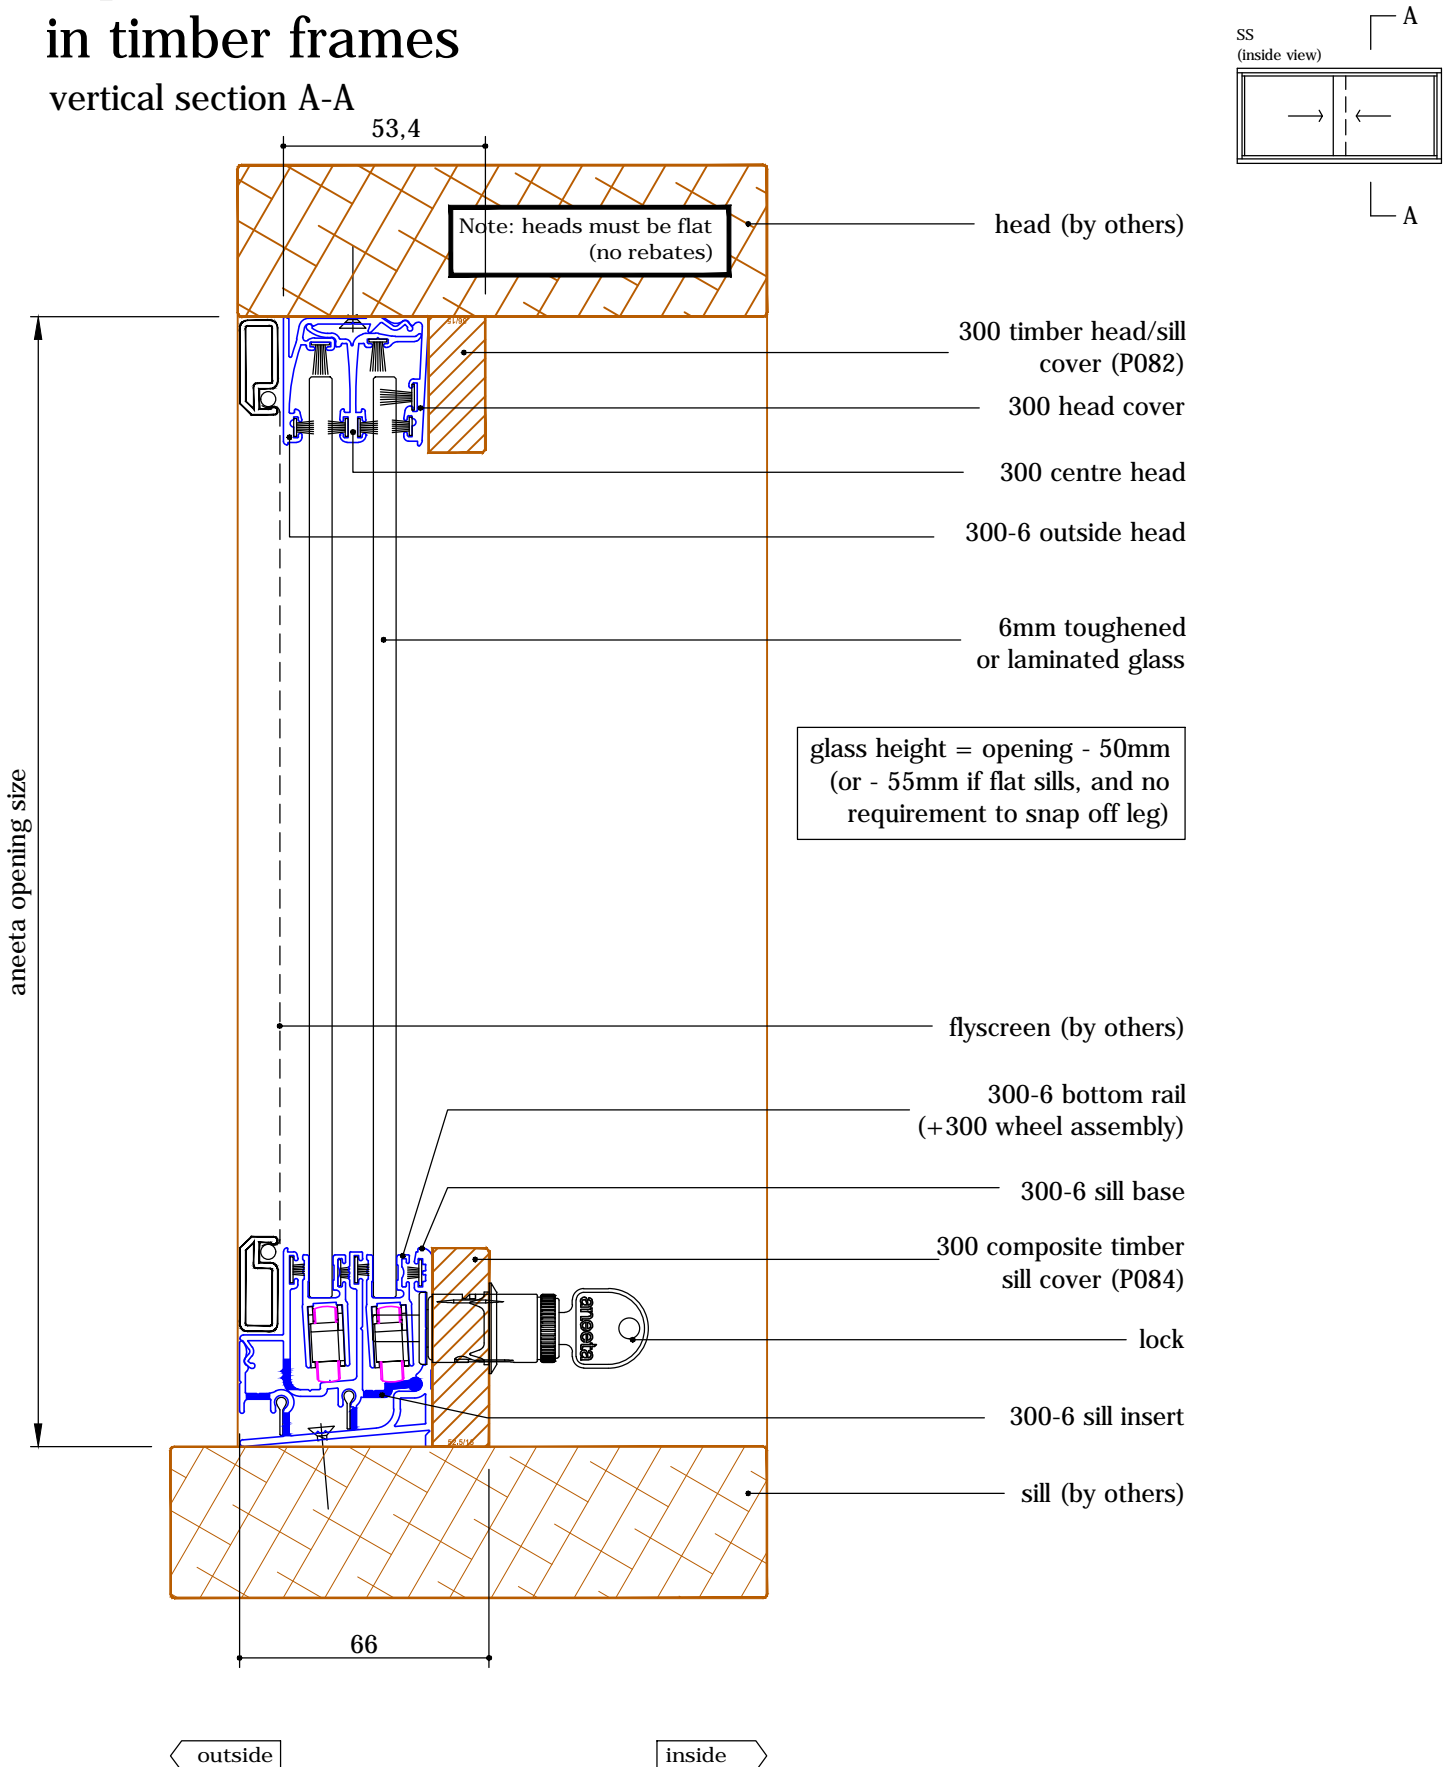

2 pane 6mm horizontal slider 300 series in timber frames

horizontal section B-B

