
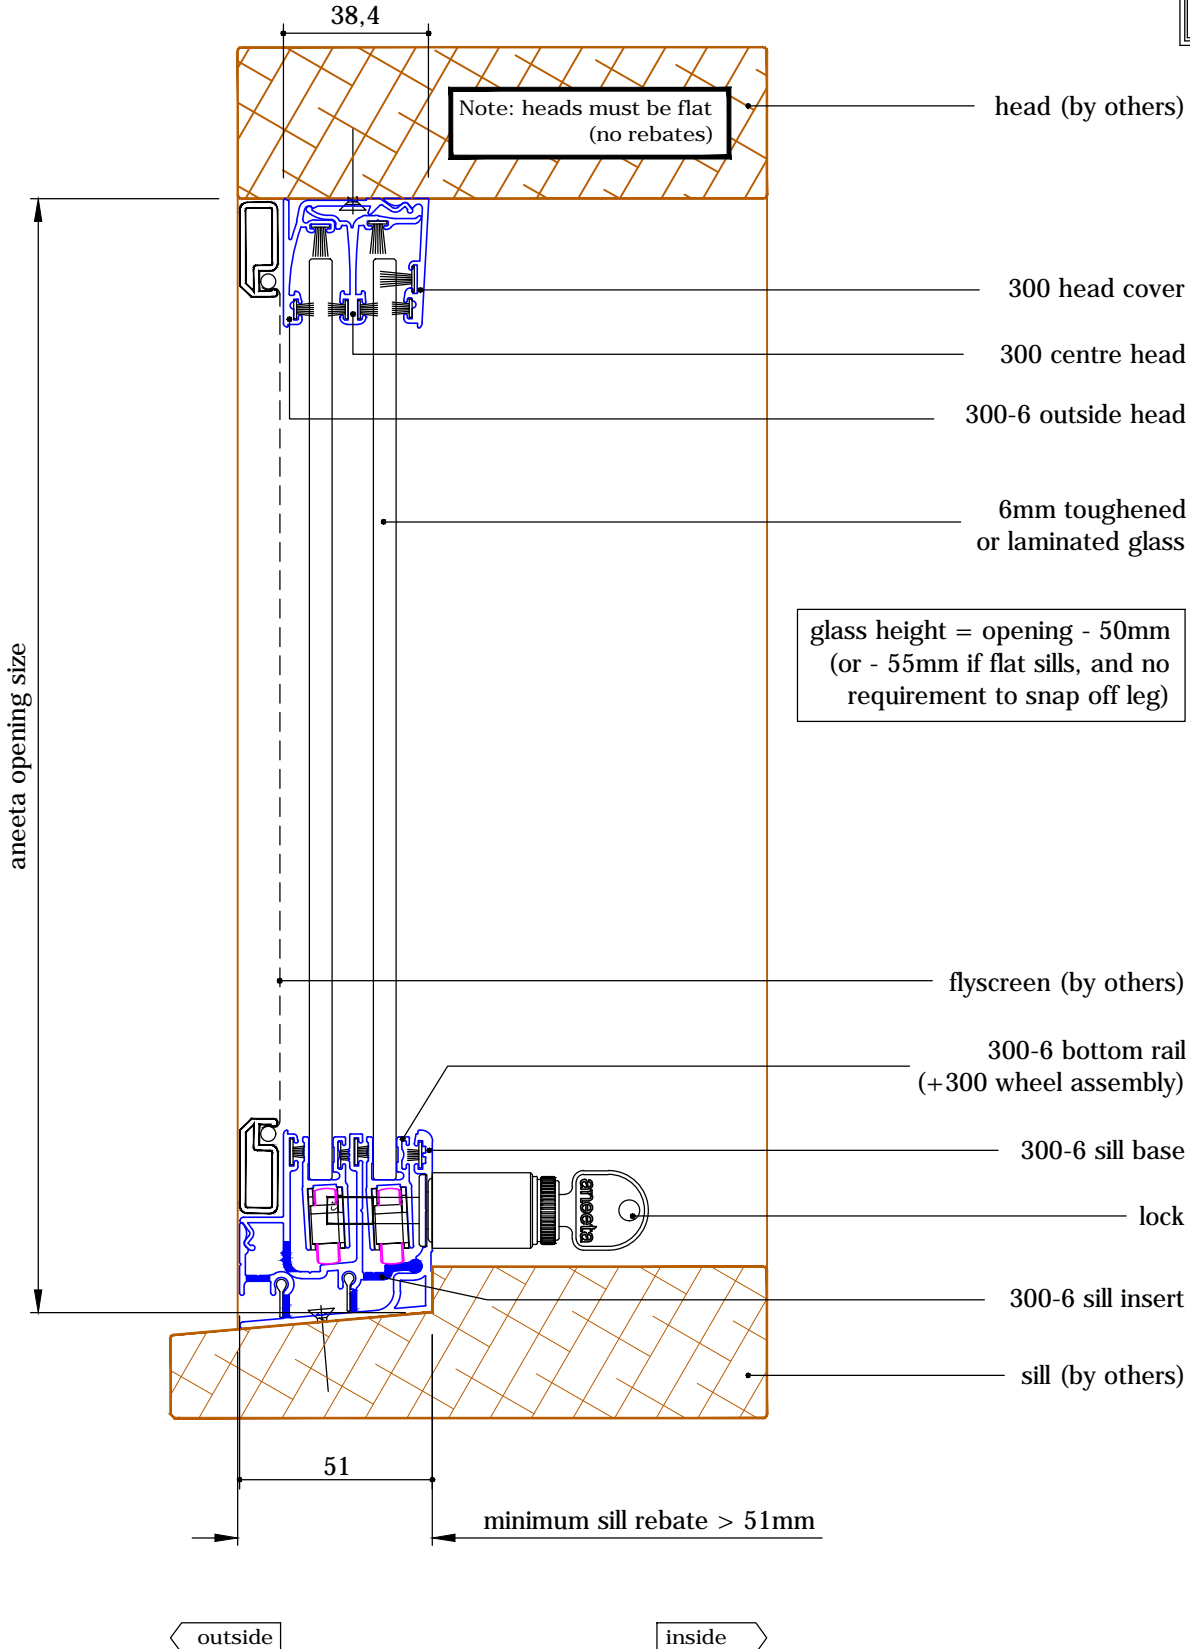




3 pane 6mm horizontal slider 300 series in timber frames, 2 panes fixed

vertical section A-A

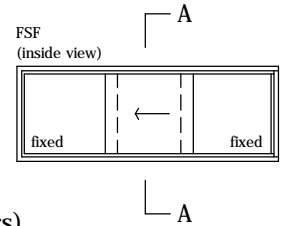

3 pane 6mm horizontal slider 300 series in timber frames, 2 panes fixed



horizontal section B-B

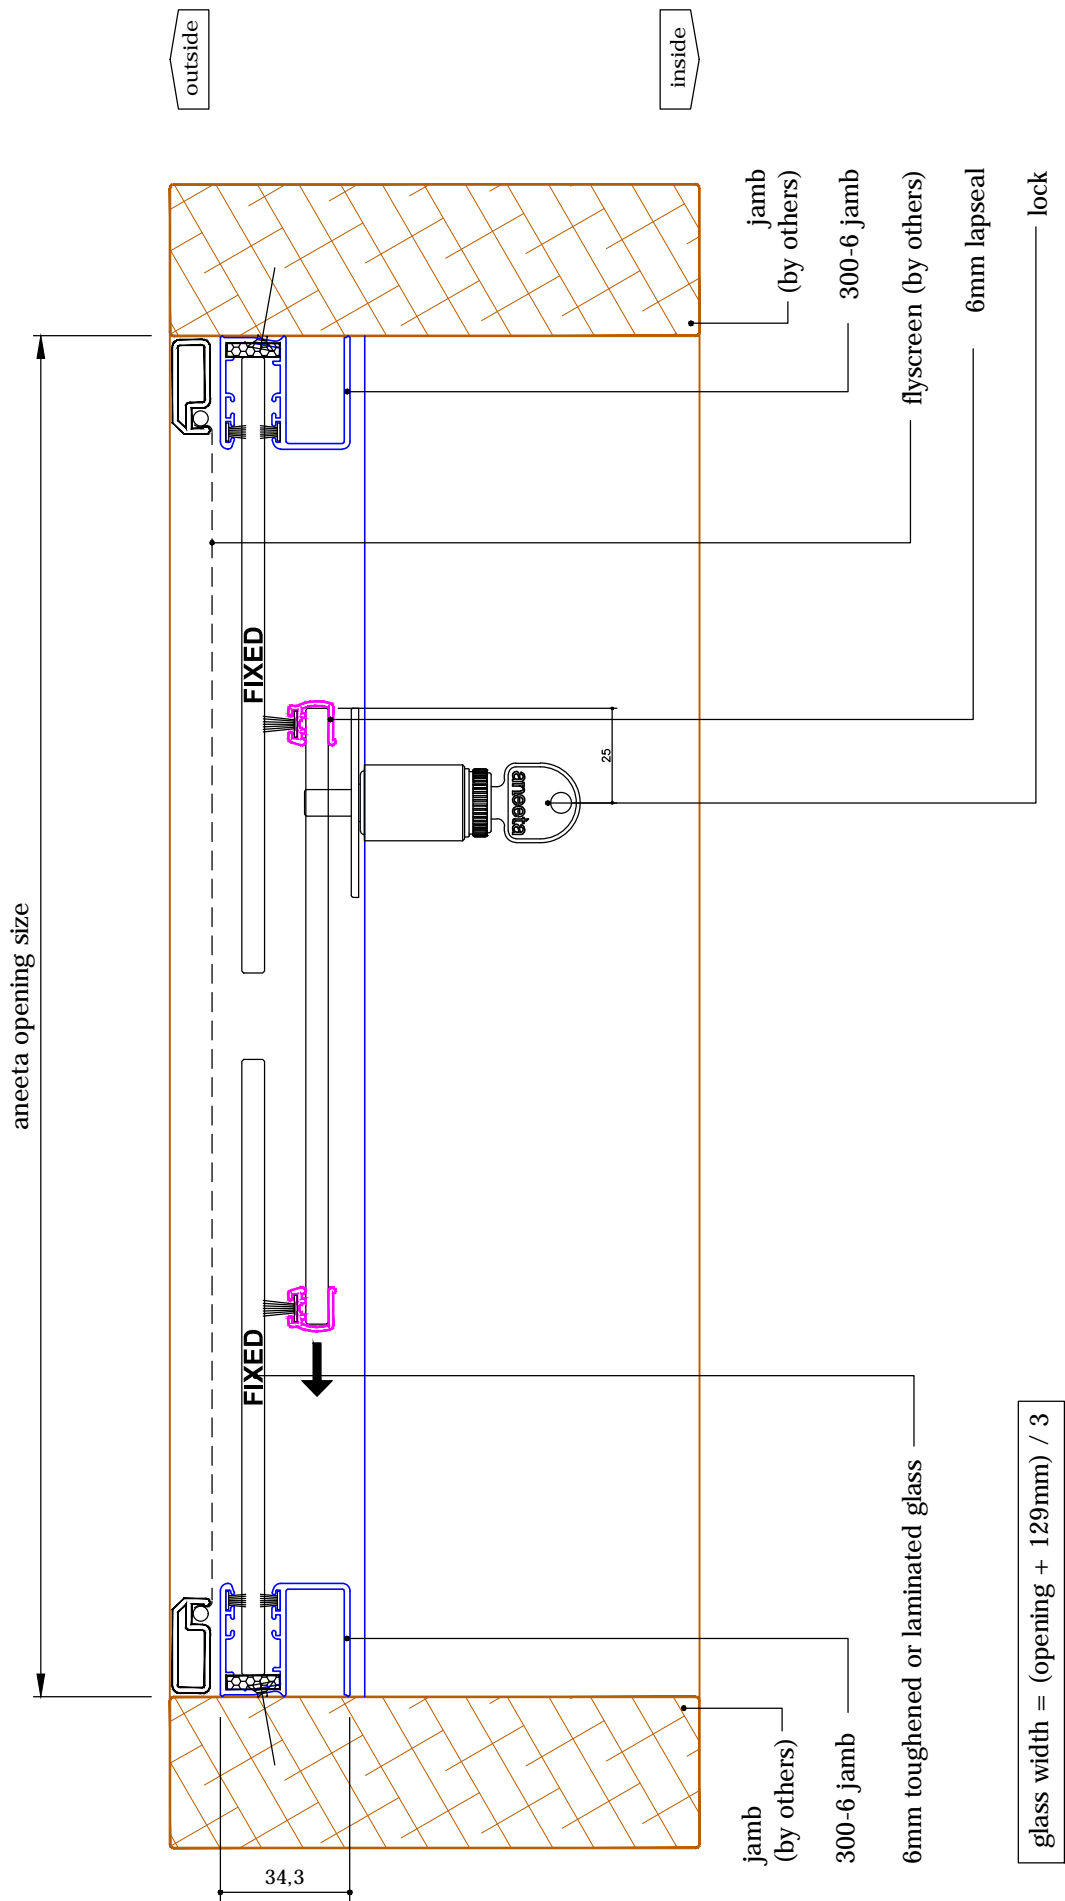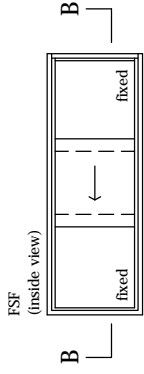

$$\text{glass width} = (\text{opening} + 129\text{mm}) / 3$$



3 pane 6mm horizontal slider 300 series in timber frames, 2 panes fixed

vertical section A-A

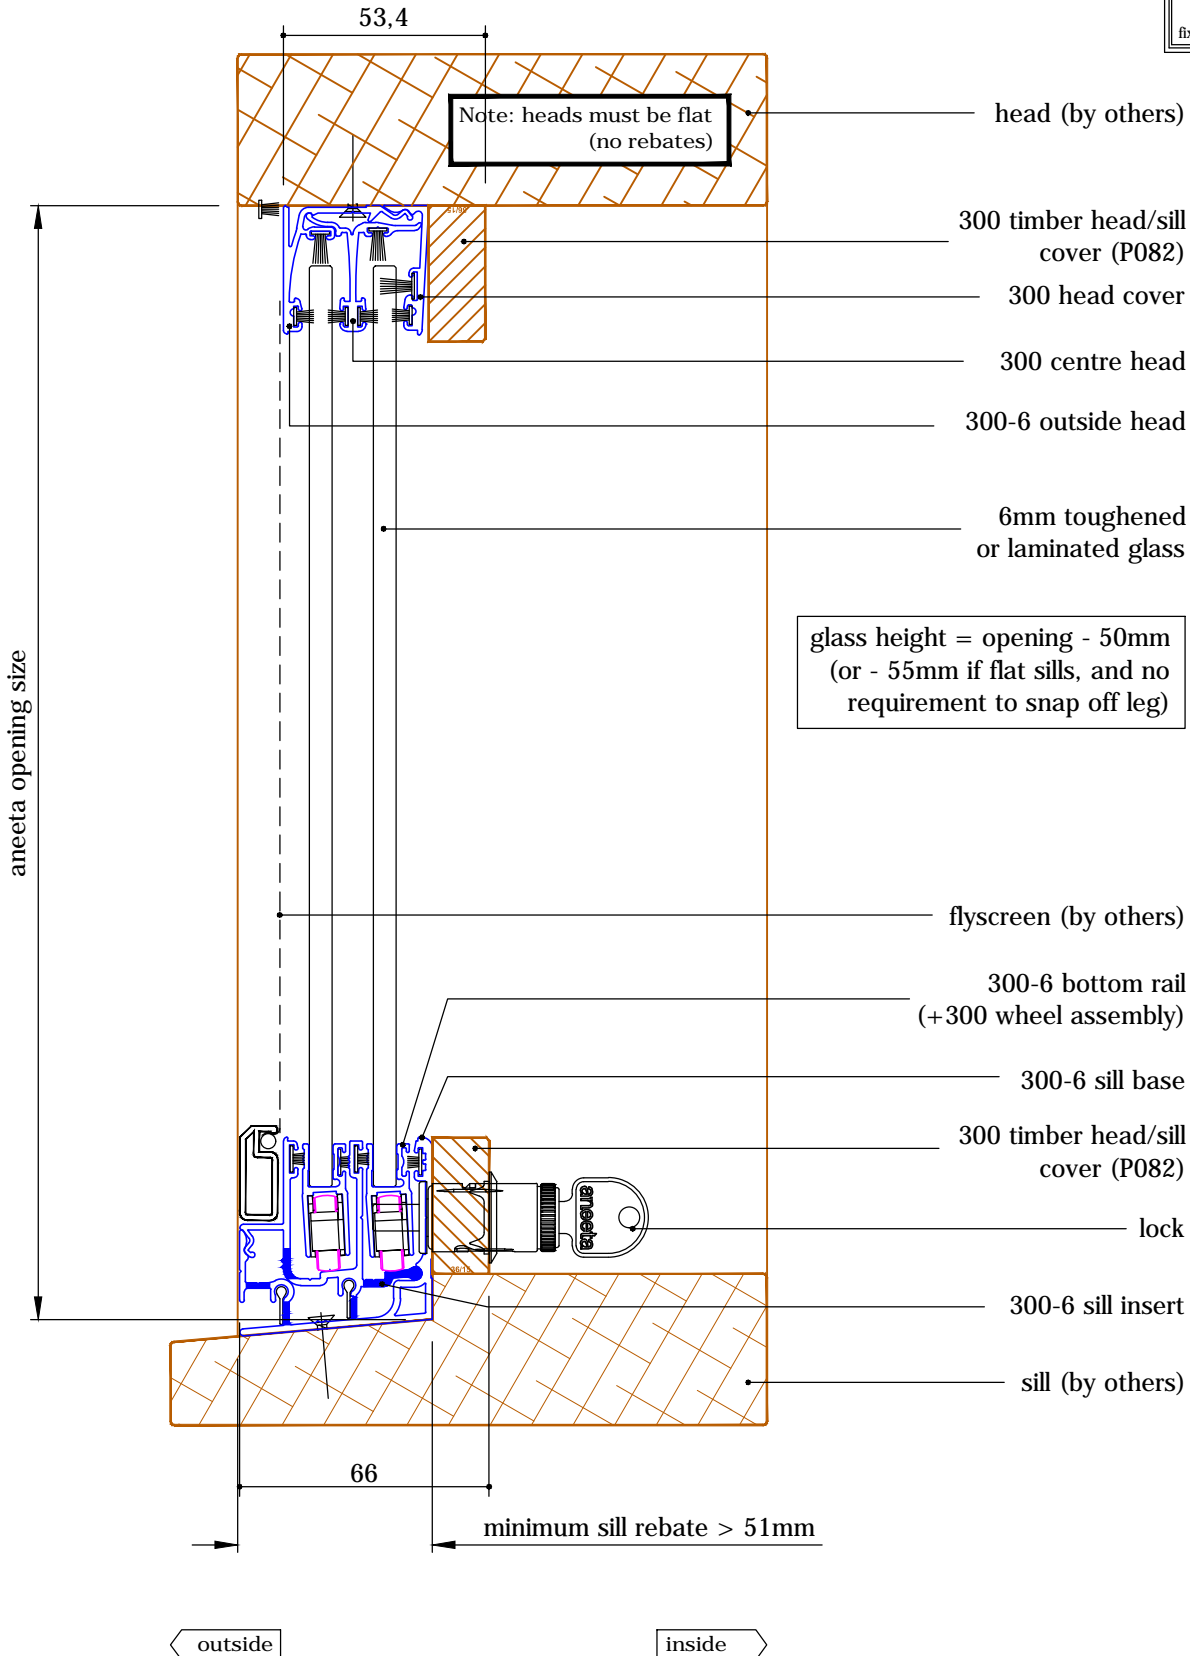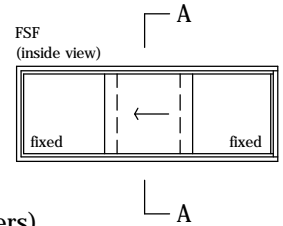



3 pane 6mm horizontal slider 300 series in timber frames, 2 panes fixed

horizontal section B-B

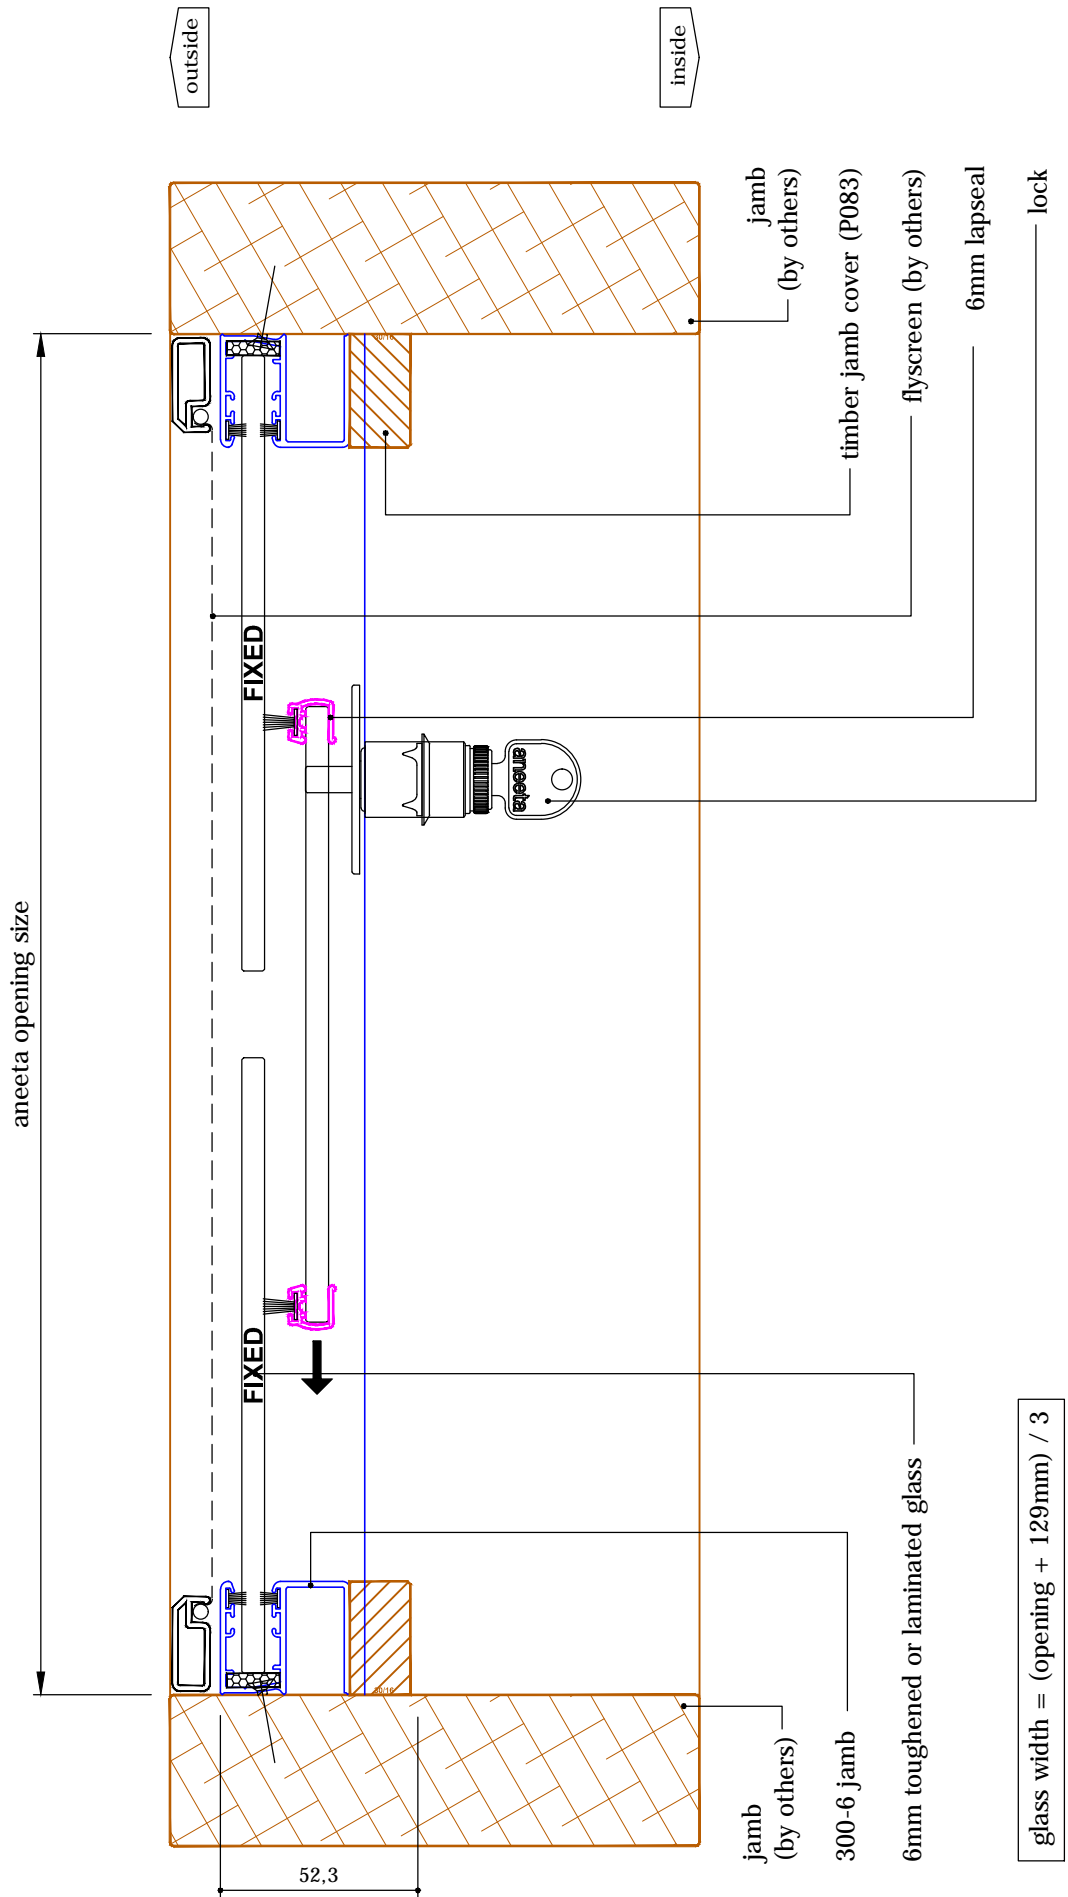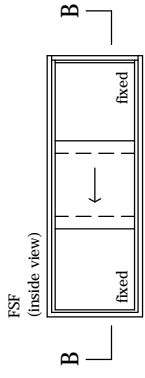



3 pane 6mm horizontal slider 300 series in timber frames, 2 panes fixed

vertical section A-A

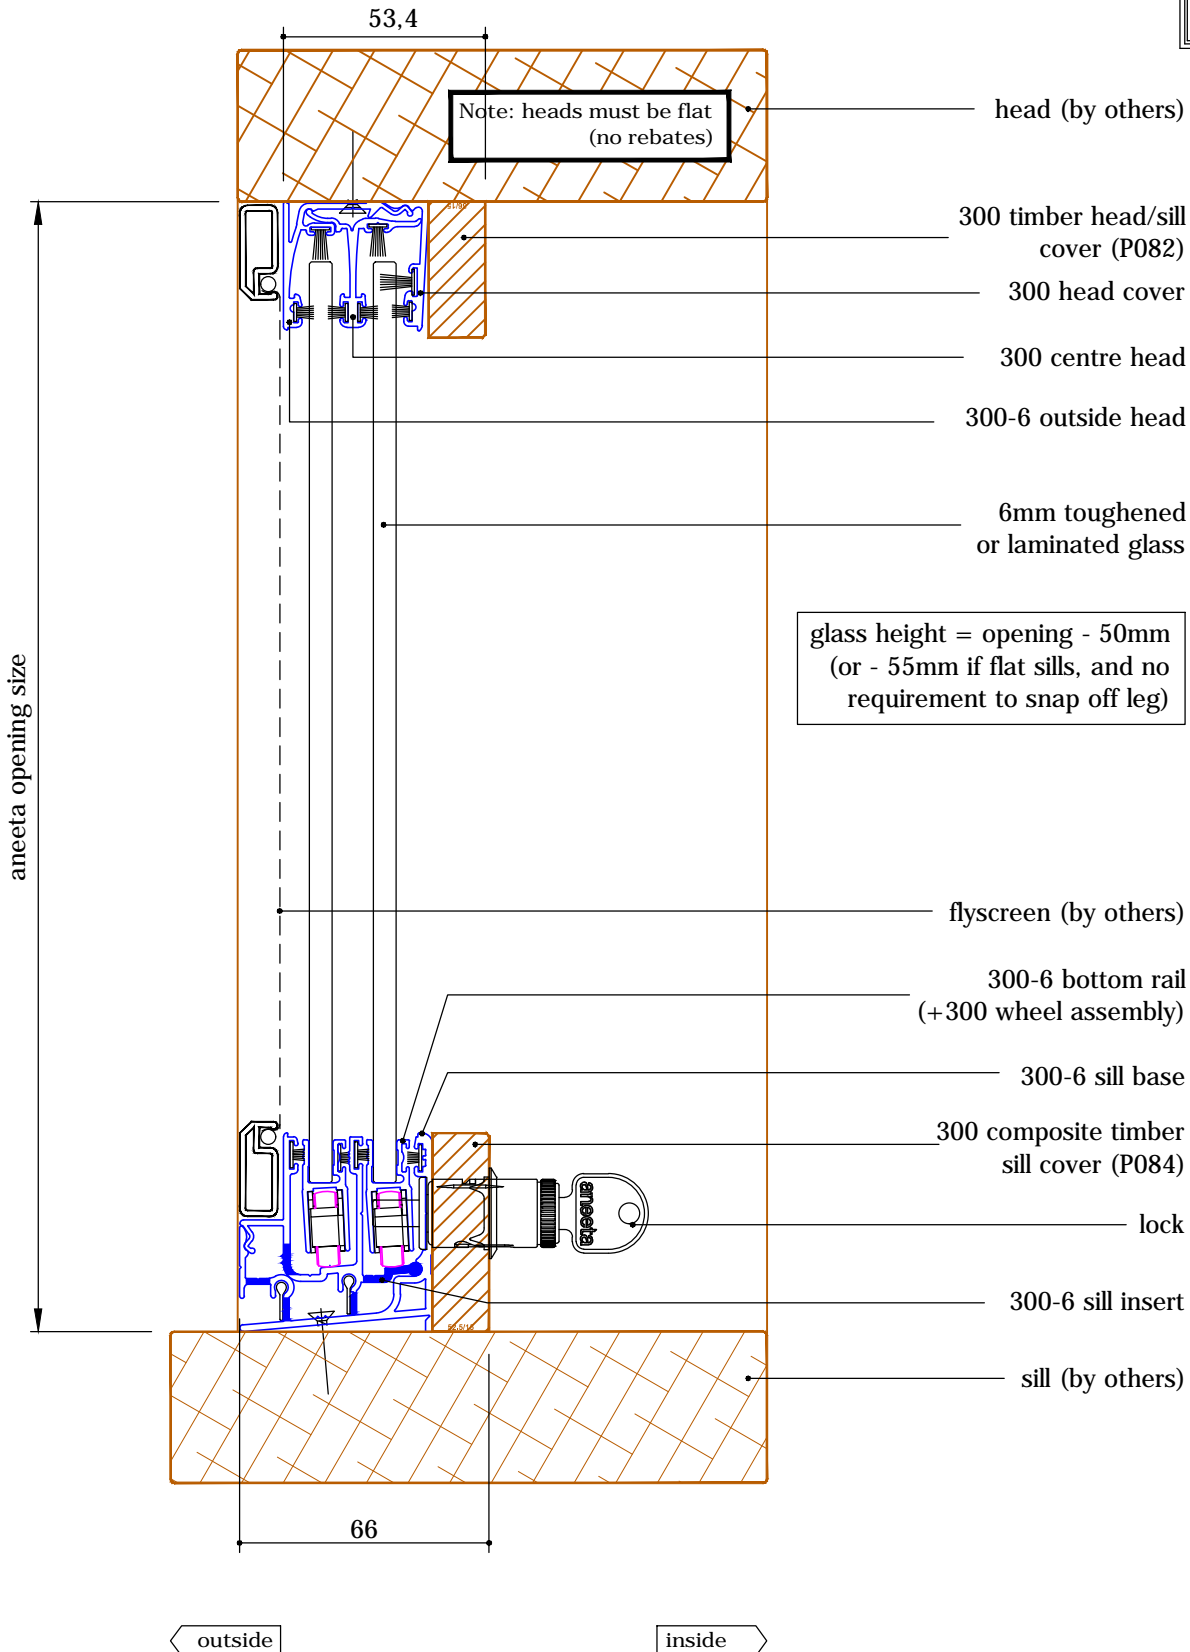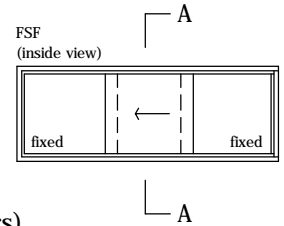



3 pane 6mm horizontal slider 300 series in timber frames, 2 panes fixed

horizontal section B-B

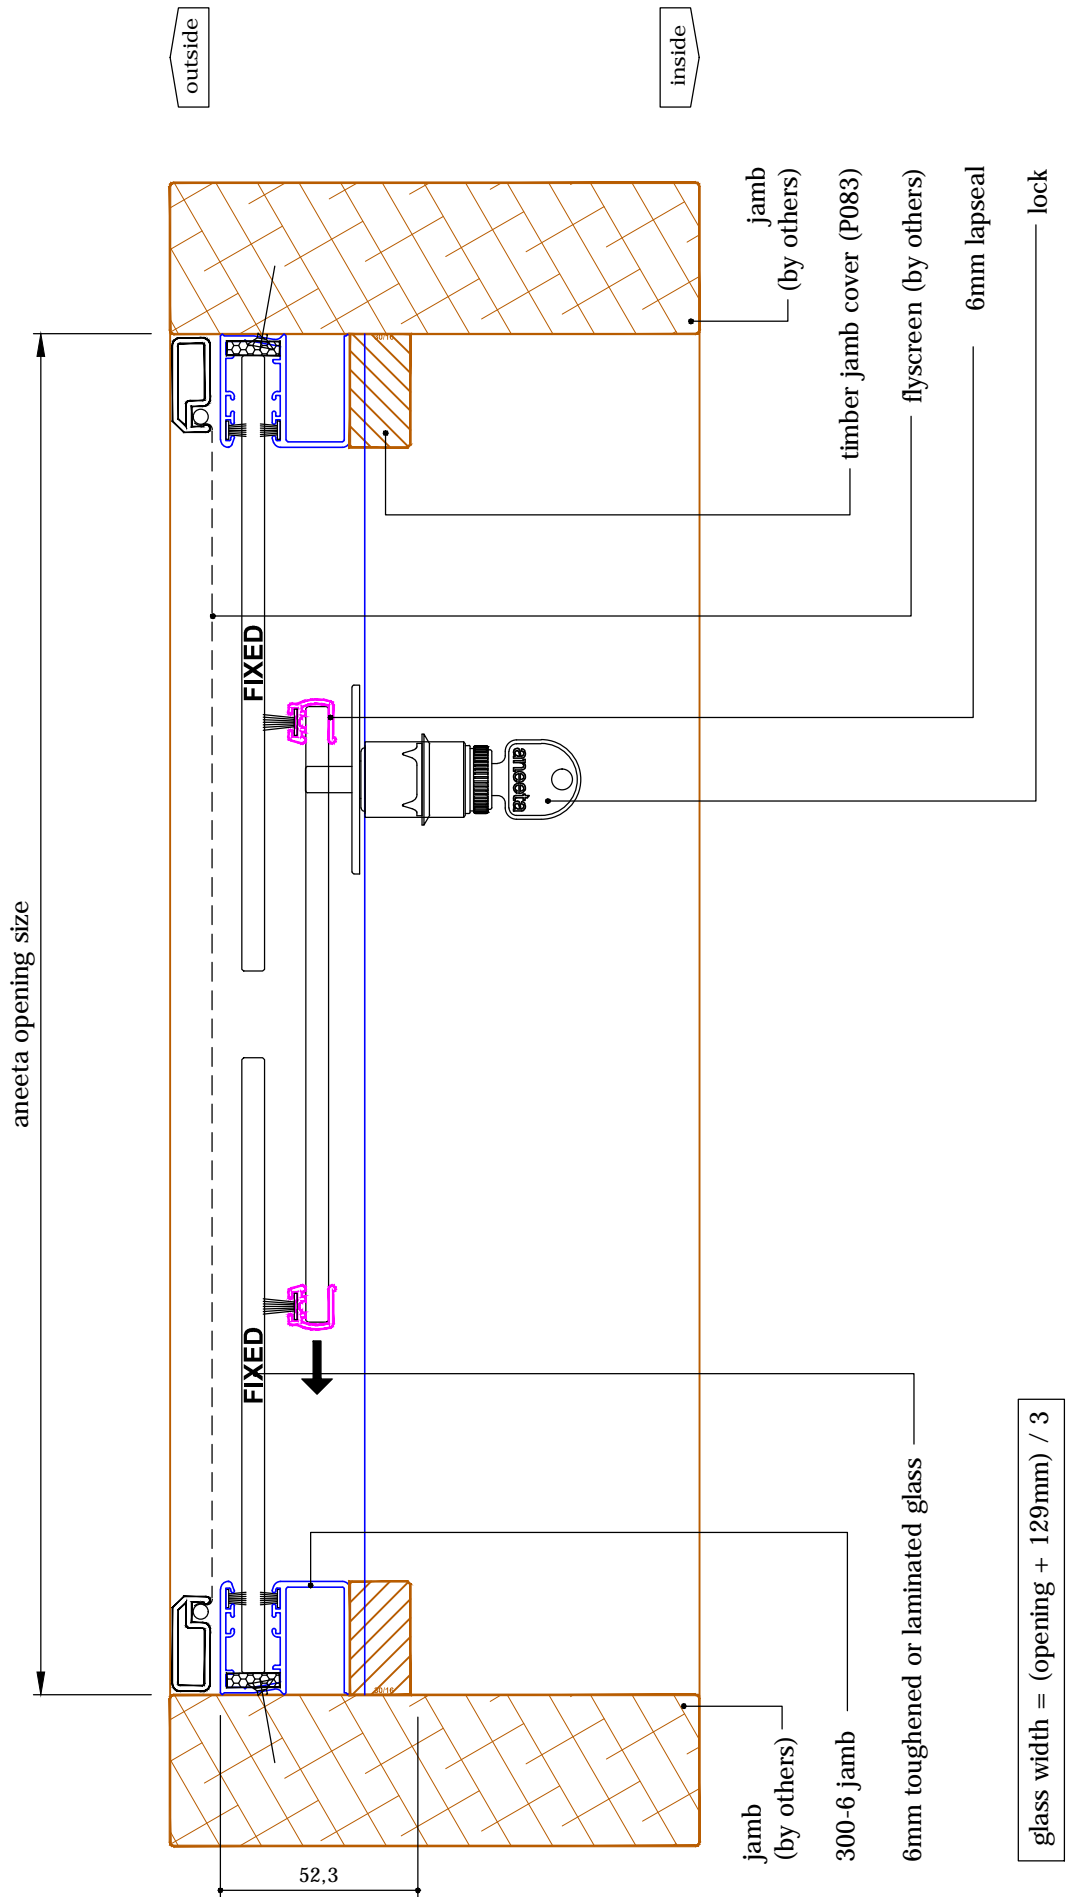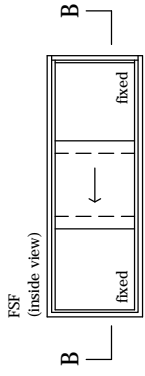


3 pane 6mm horizontal slider 300 series in timber frames, 1 pane fixed

vertical section A-A

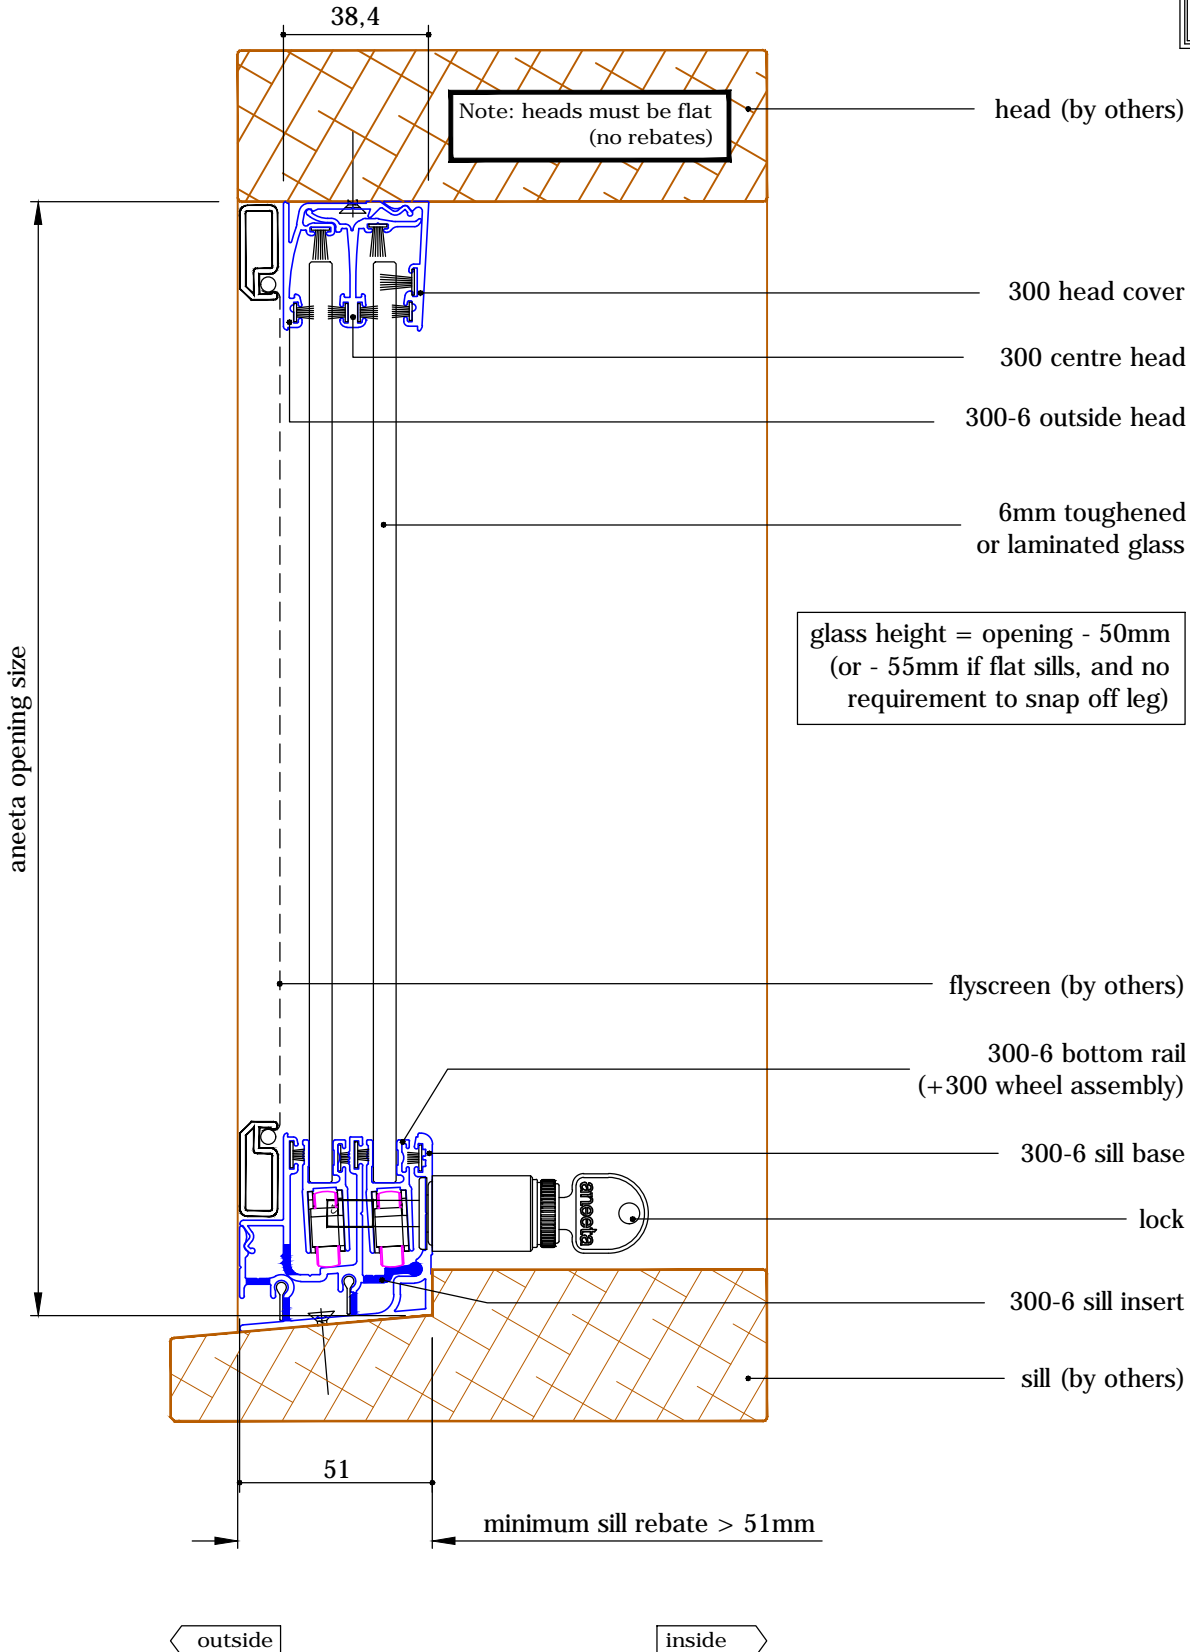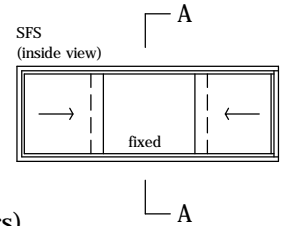



3 pane 6mm horizontal slider 300 series in timber frames, 1 pane fixed

horizontal section B-B

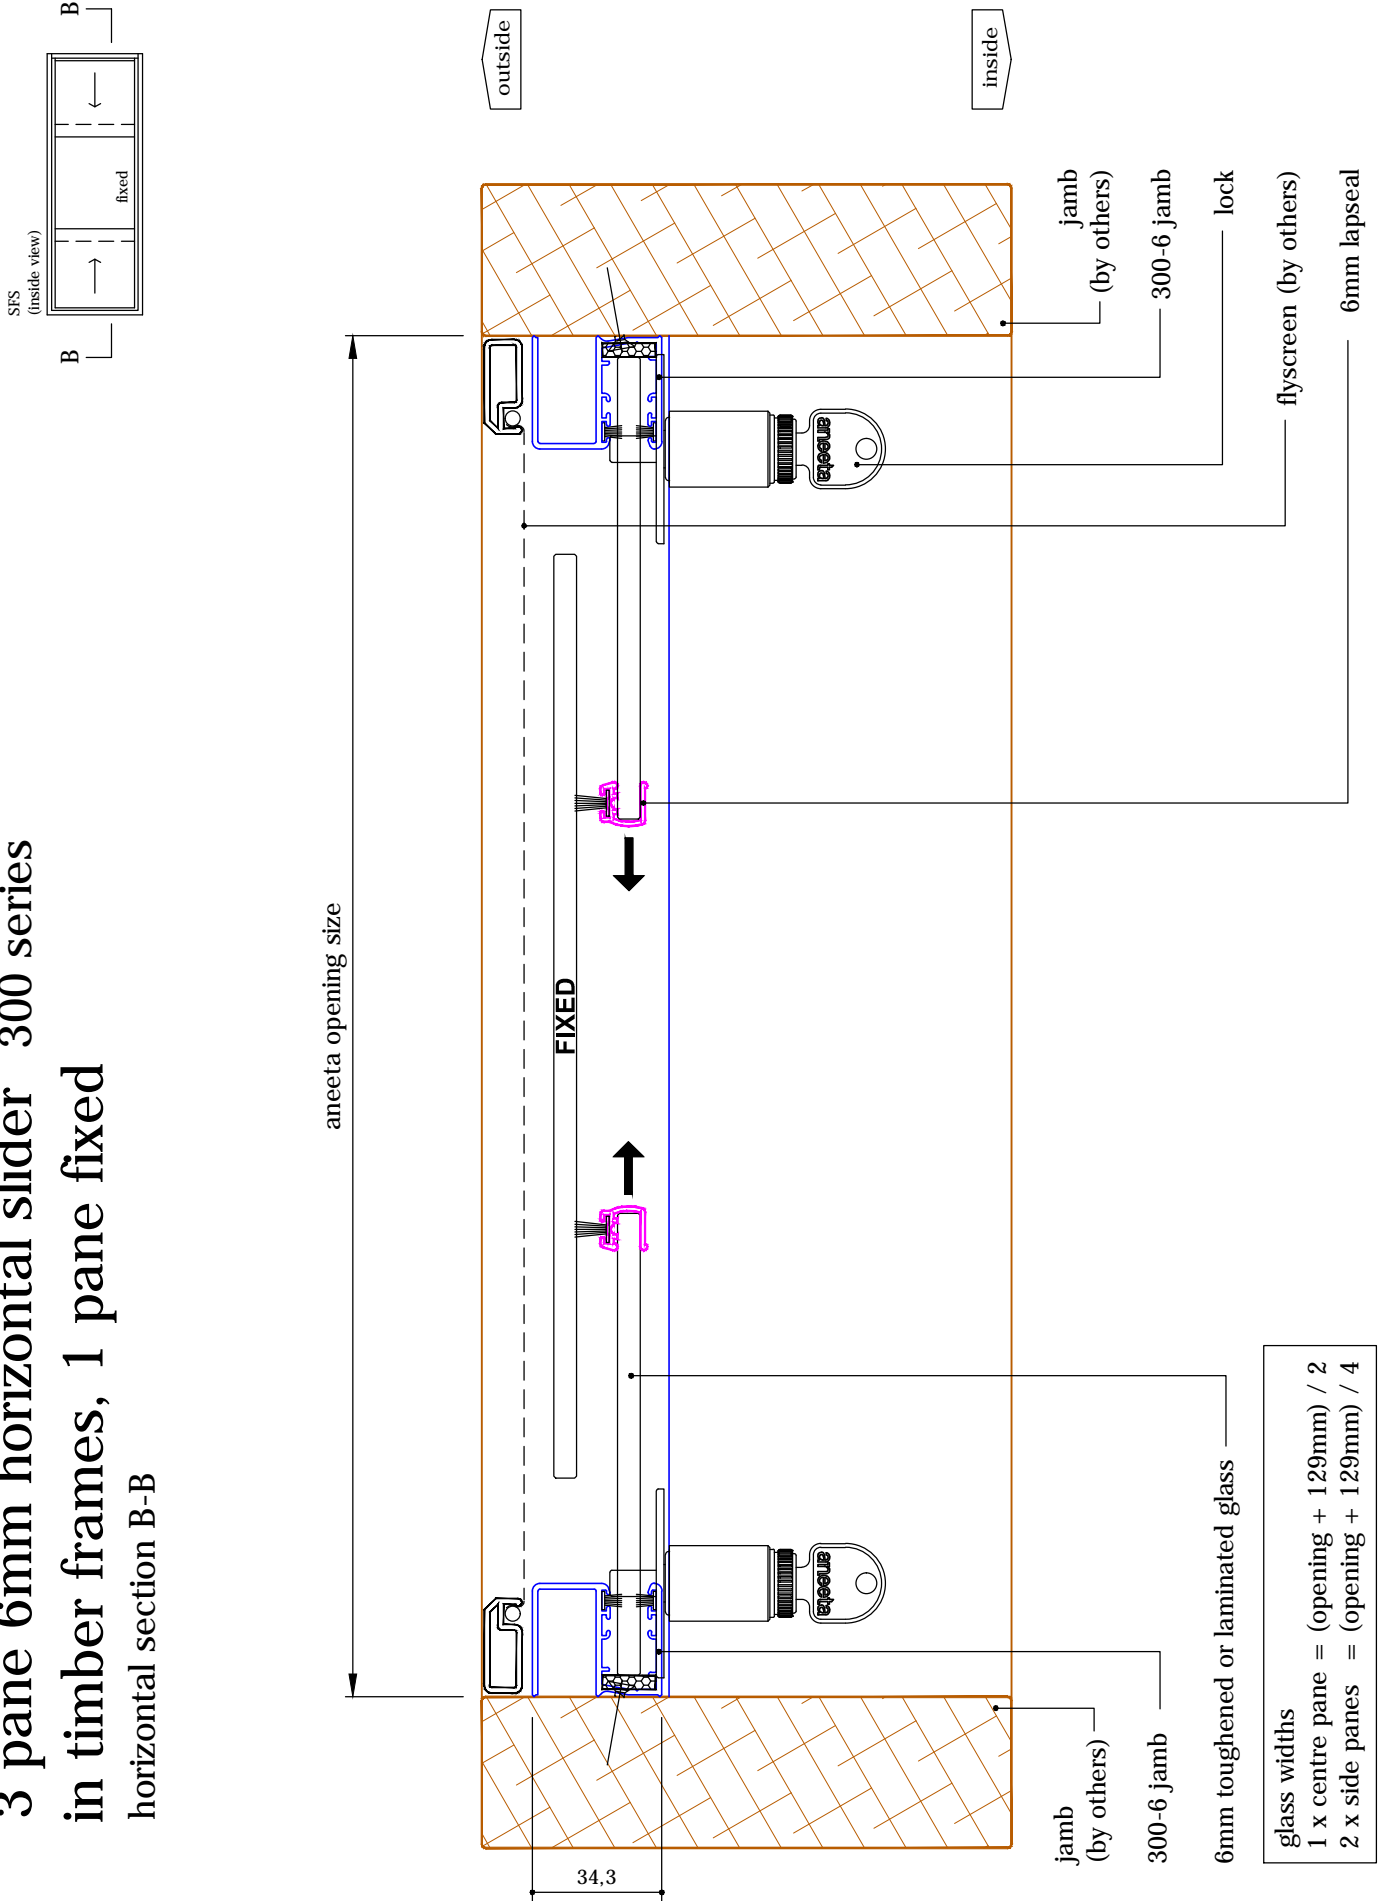


3 pane 6mm horizontal slider 300 series in timber frames, 1 pane fixed

vertical section A-A

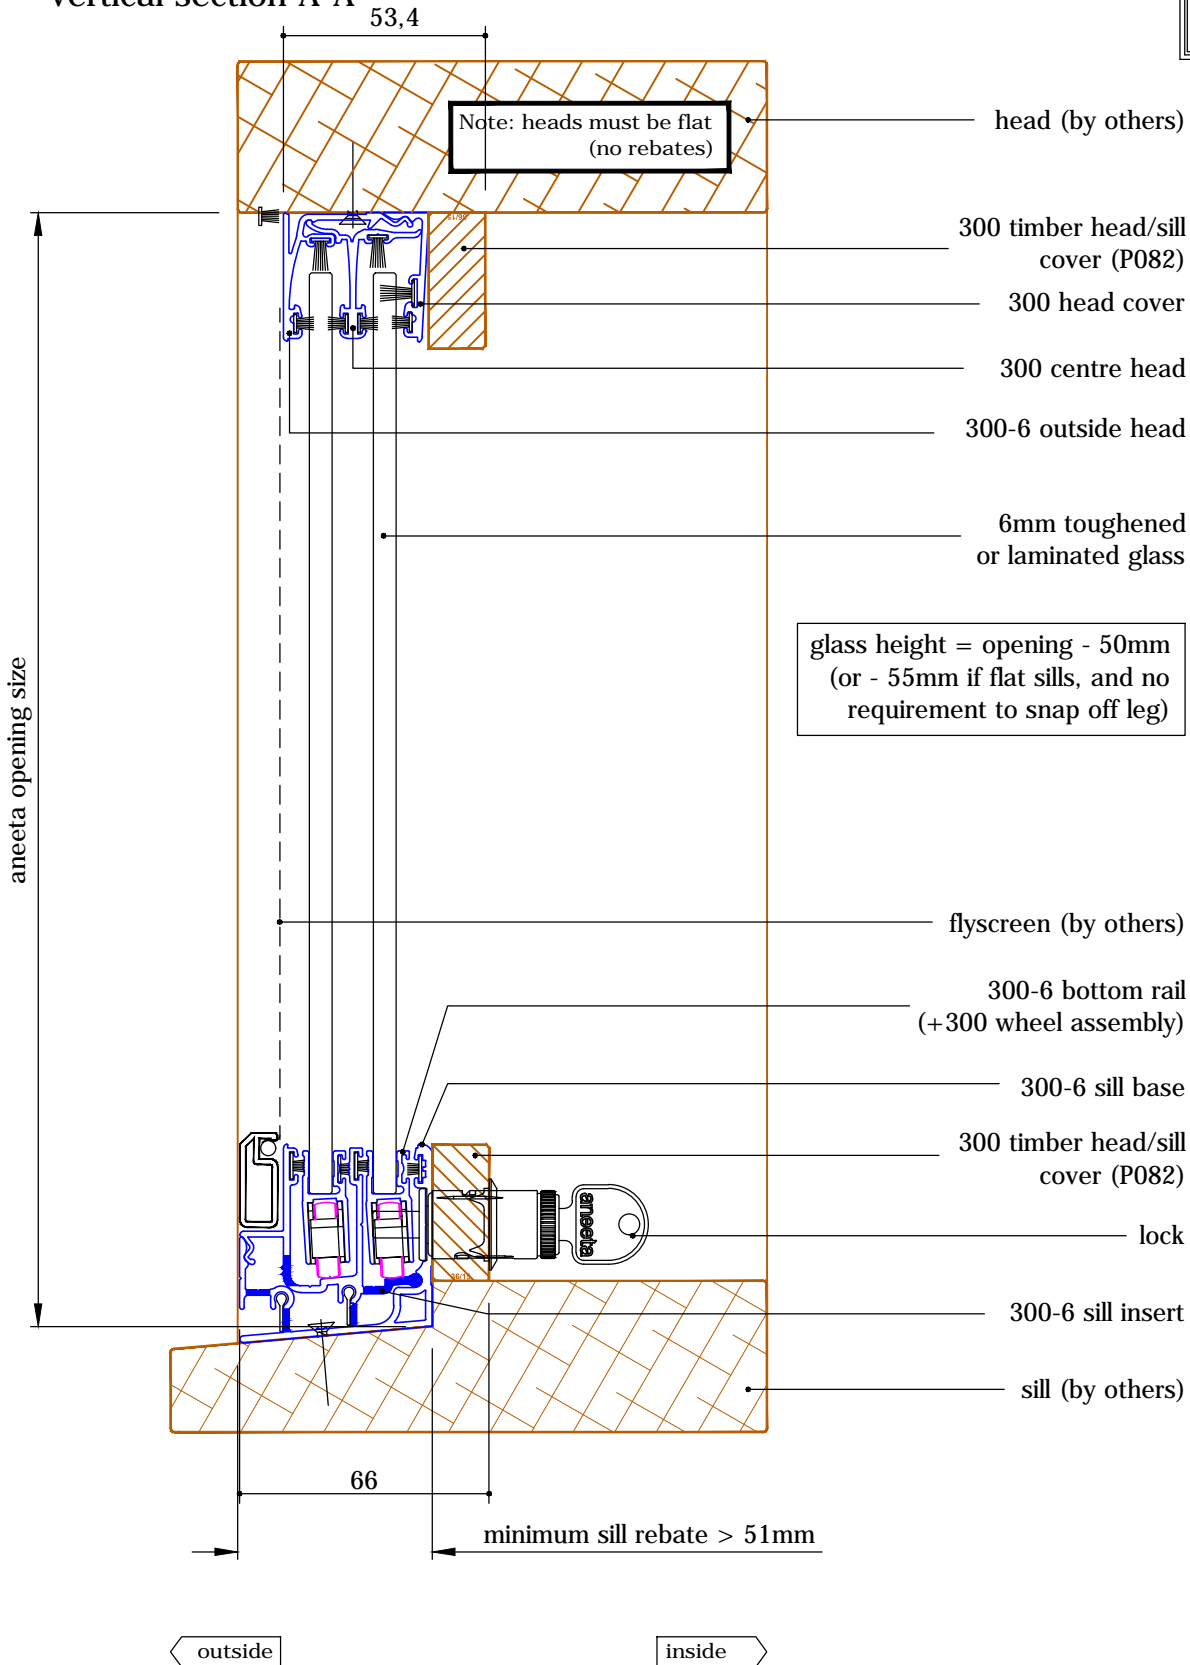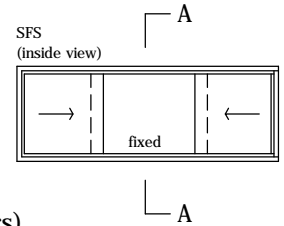



3 pane 6mm horizontal slider 300 series in timber frames, 1 pane fixed

horizontal section B-B

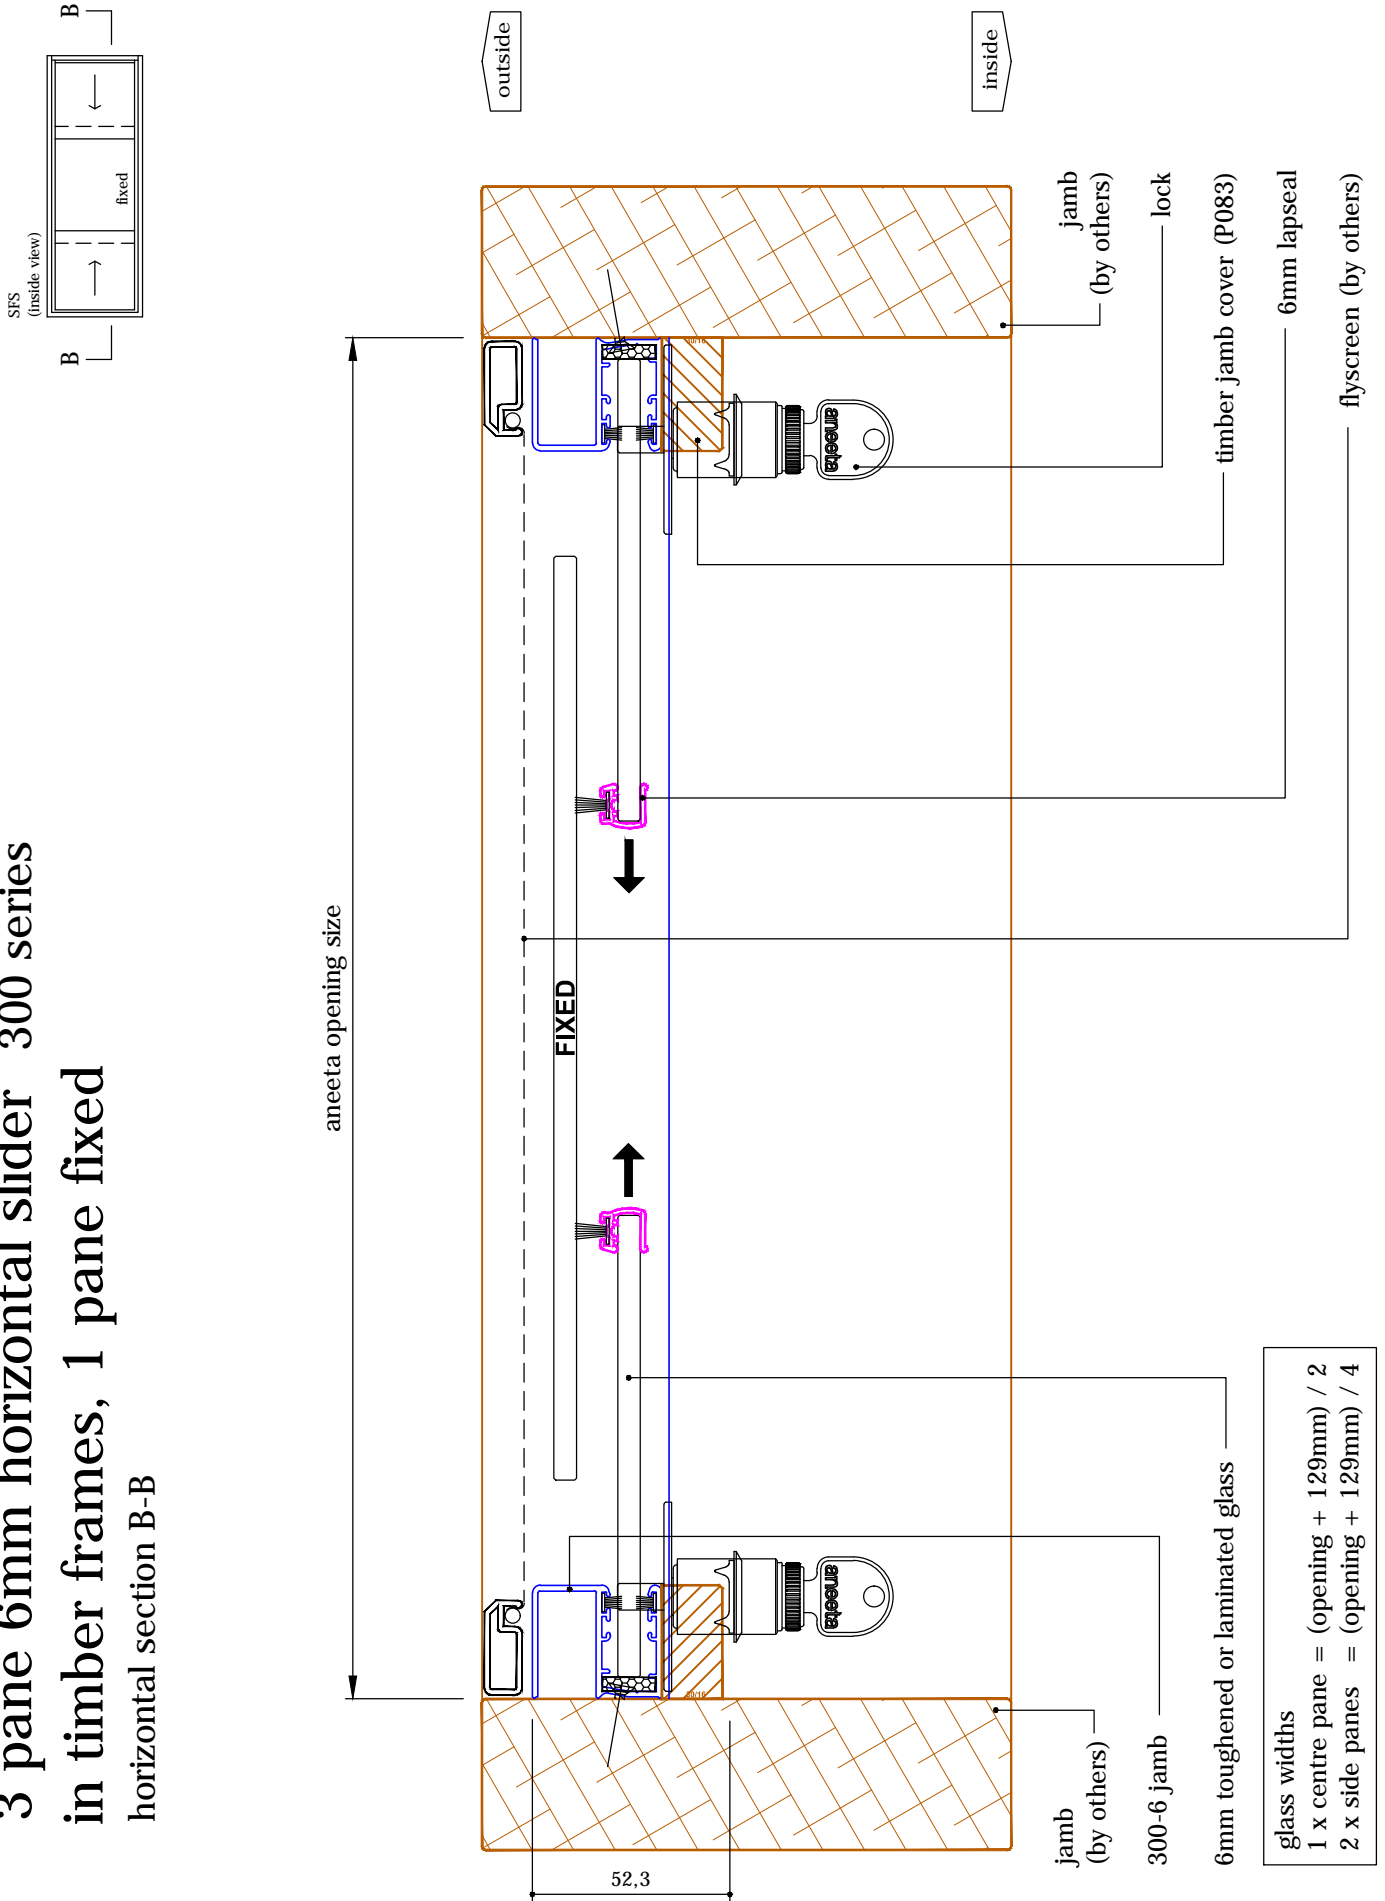

3 pane 6mm horizontal slider 300 series in timber frames, 1 pane fixed

vertical section A-A

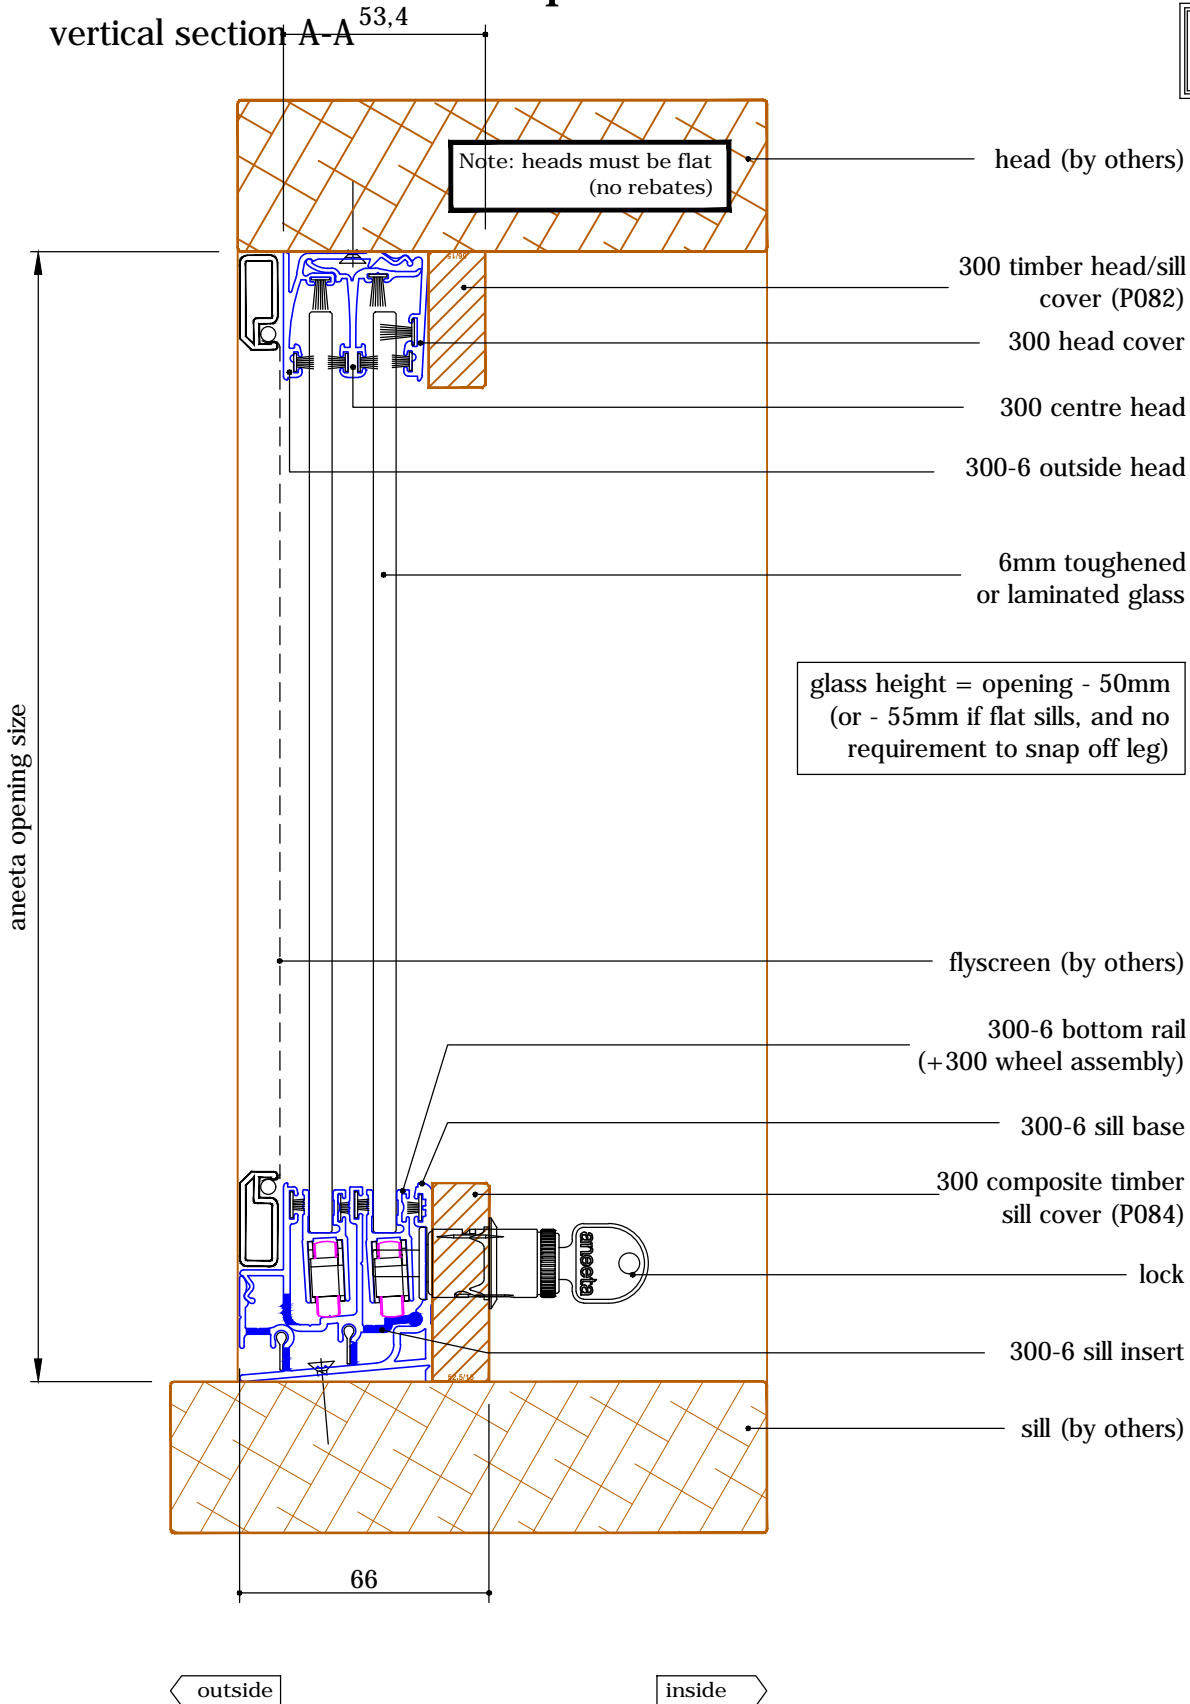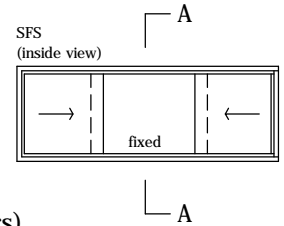

3 pane 6mm horizontal slider 300 series in timber frames, 1 pane fixed

horizontal section B-B

