
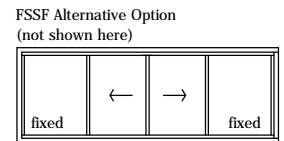
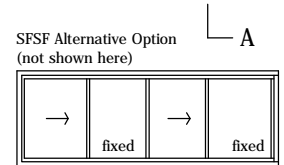
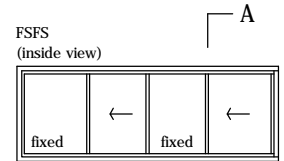


# 4 pane 22mm horizontal slider 300 series in timber frames, 2 panes fixed




vertical section A-A

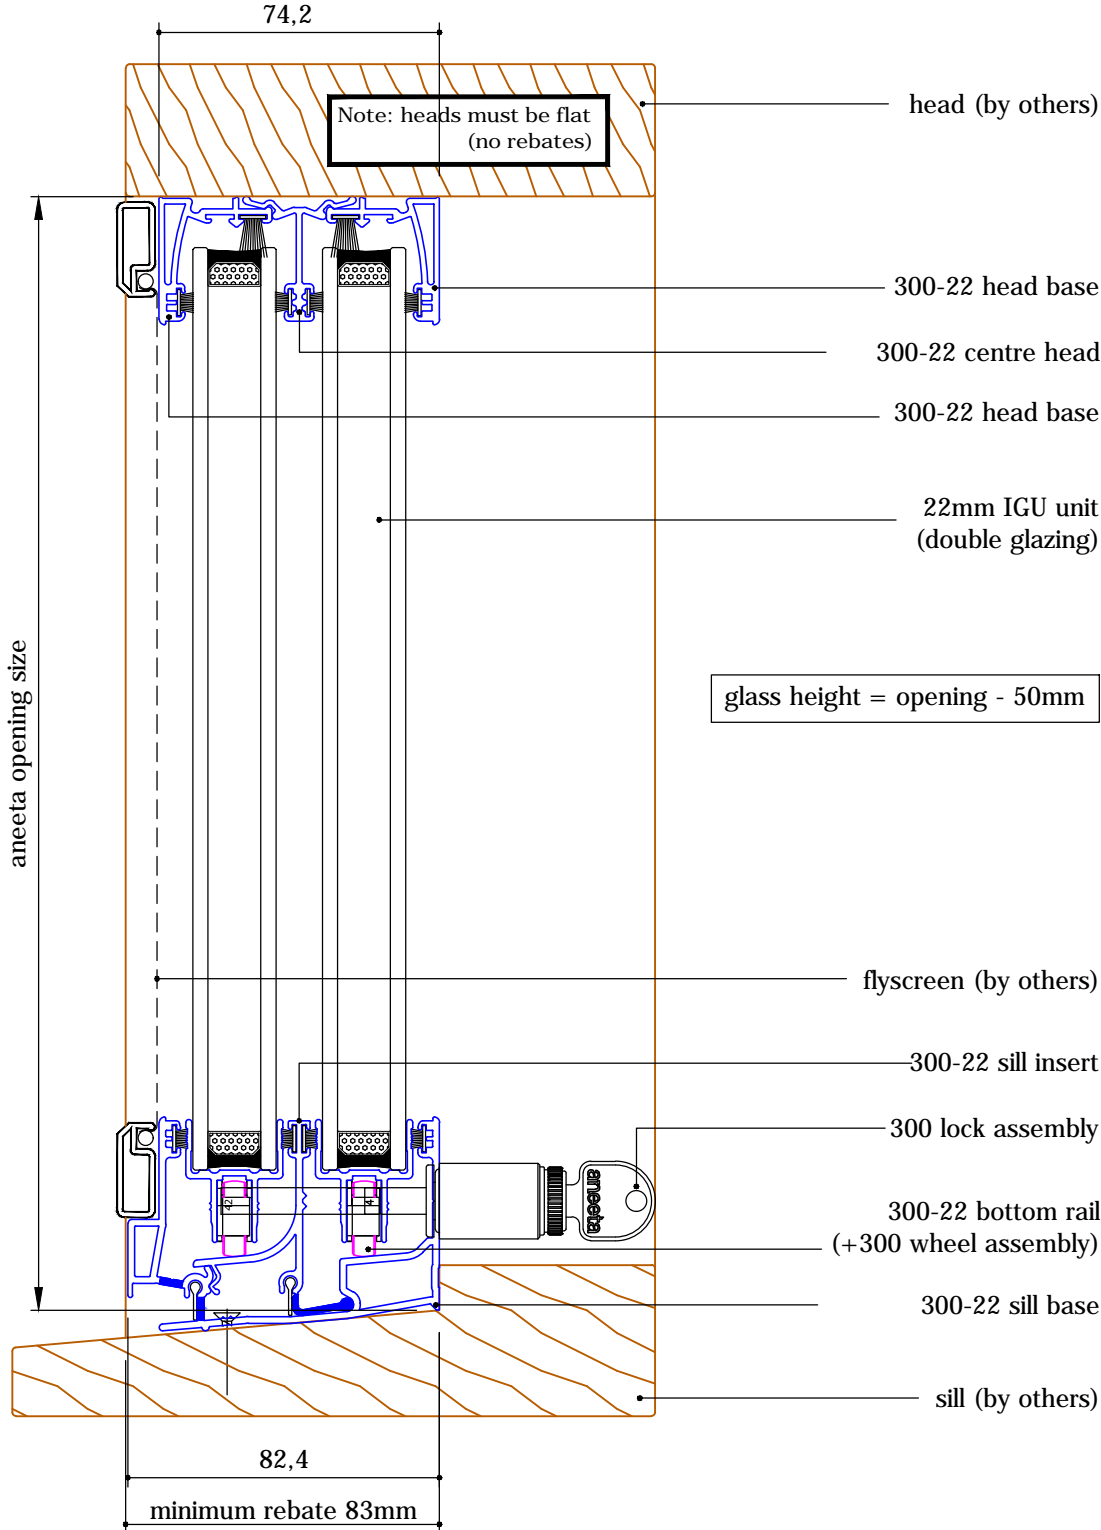

outside

inside





**4 pane 22mm horizontal slider 300 series  
 in timber frames, 2 panes fixed**  
 horizontal section B-B

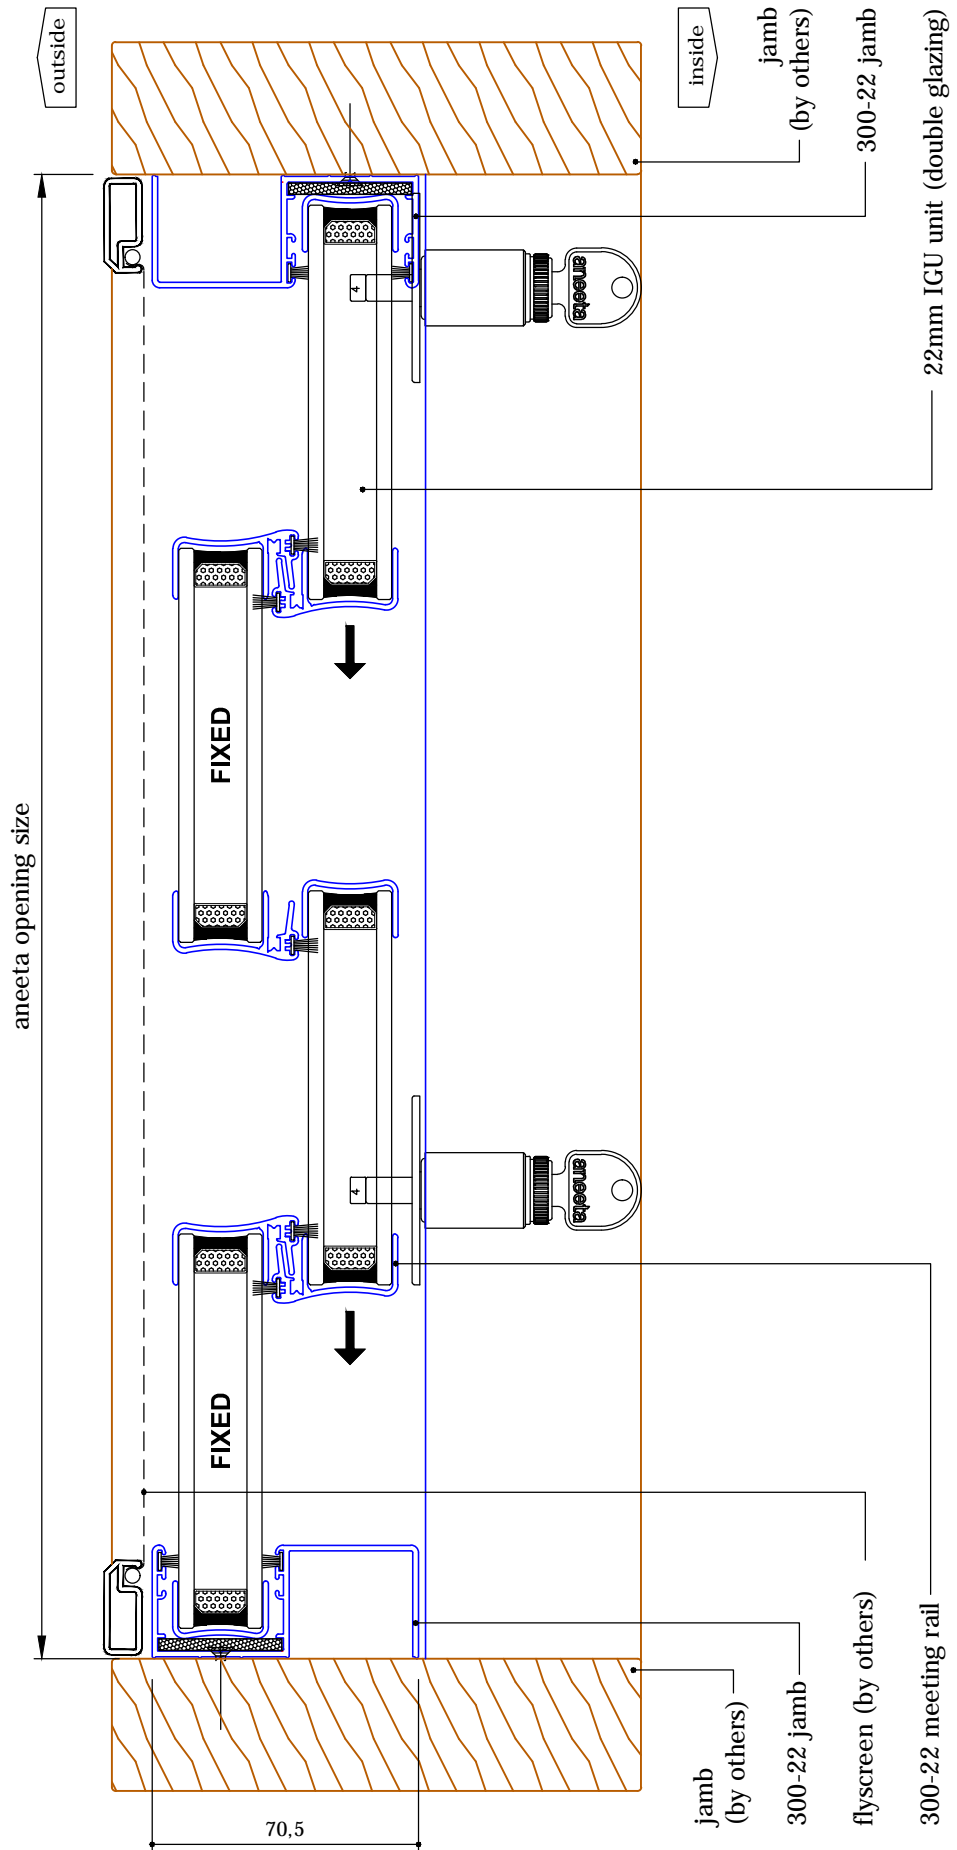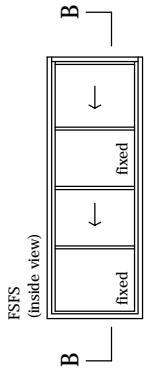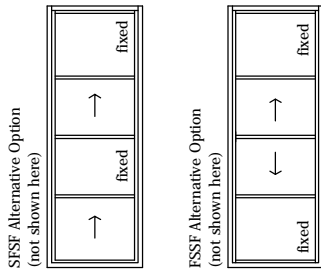

$$\text{glass width} = (\text{opening} + 24\text{mm}) / 4$$

# 4 pane 22mm horizontal slider 300 series in timber frames, 2 panes fixed

vertical section A-A

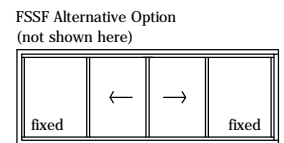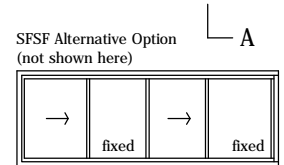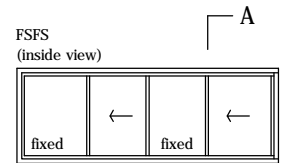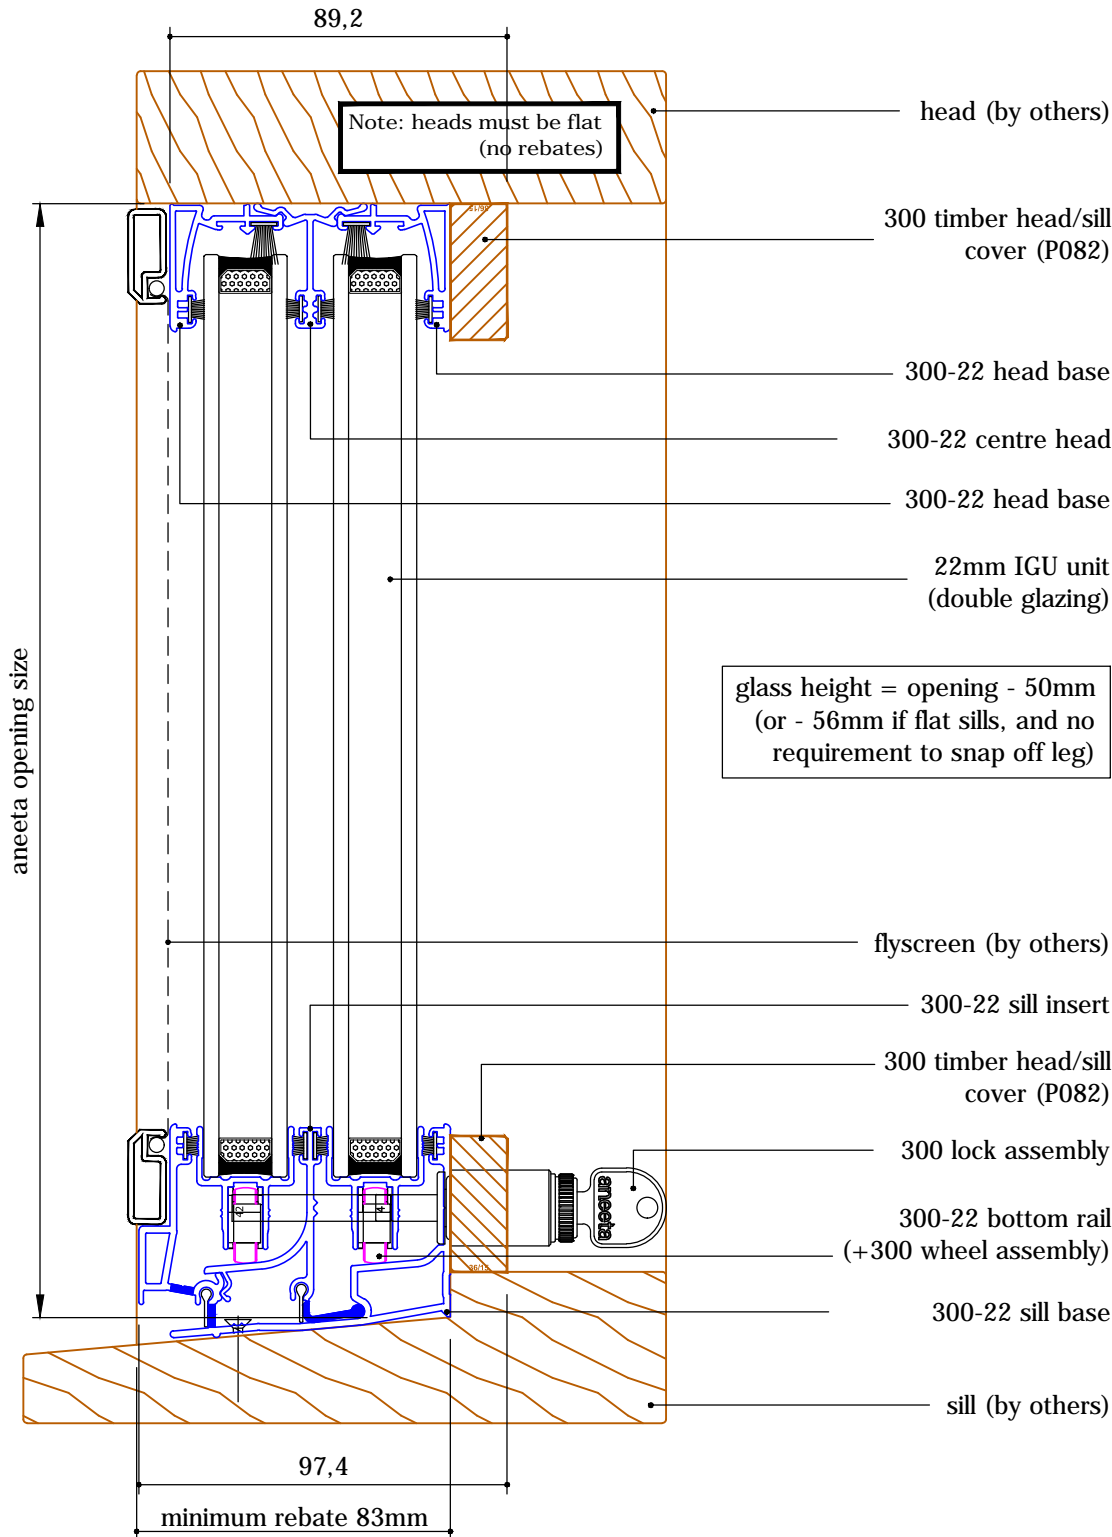

outside

inside


drawing:  
revision:  
date:

HS300 4P22 FSFS T h - timber cover option 1  
3  
Jun 2013





# DOUBLE GLAZED PRODUCT



## 4 pane 22mm horizontal slider 300 series in timber frames, 2 panes fixed horizontal section B-B

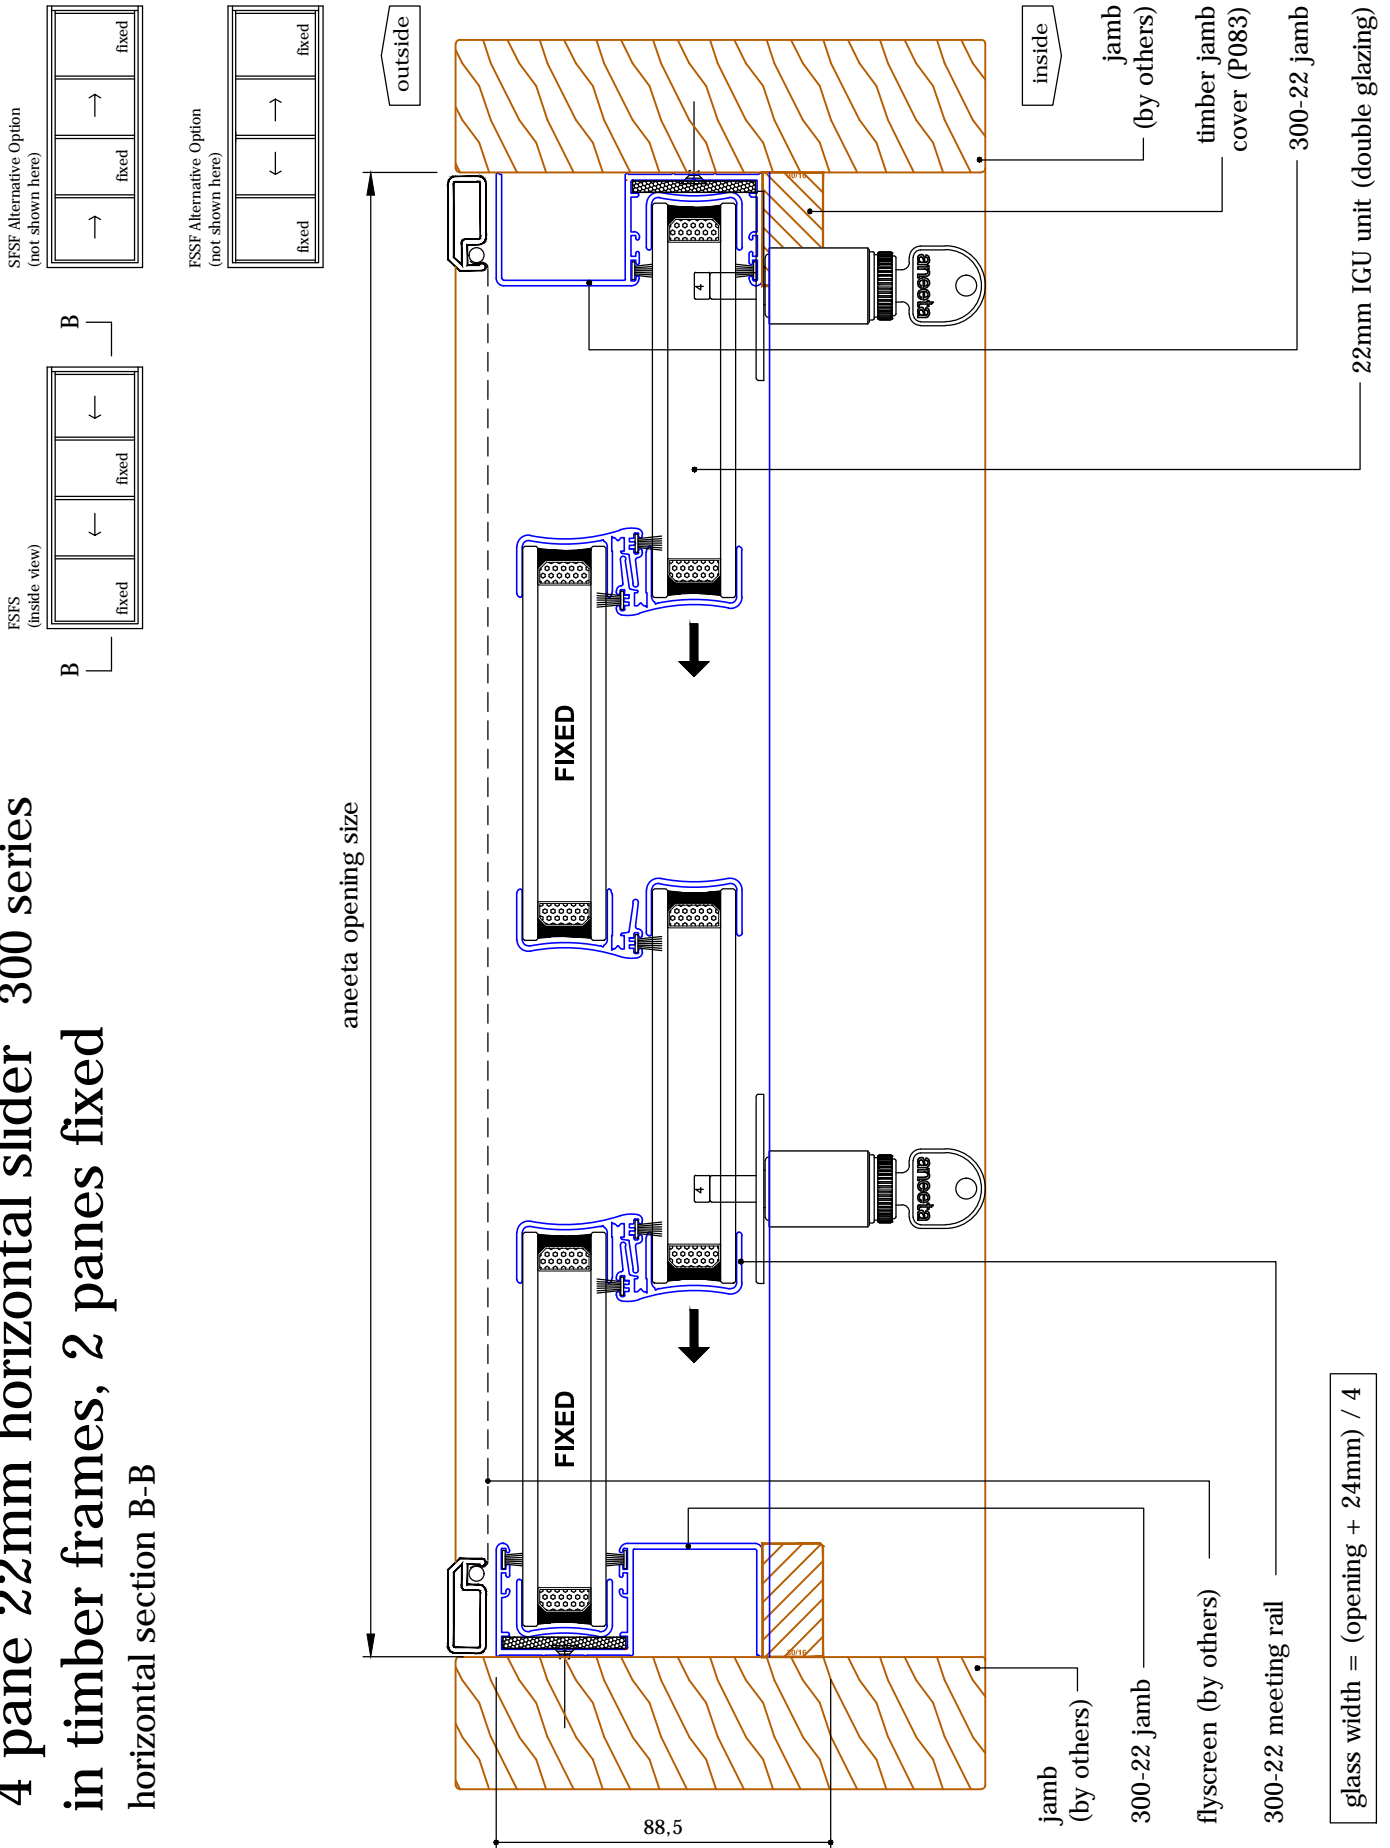

# 4 pane 22mm horizontal slider 300 series in timber frames, 2 panes fixed vertical section A-A

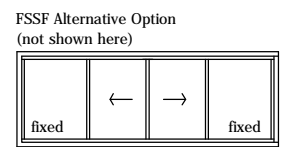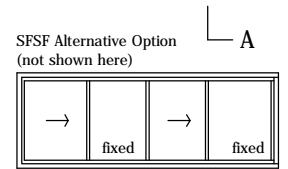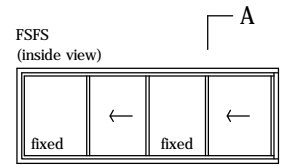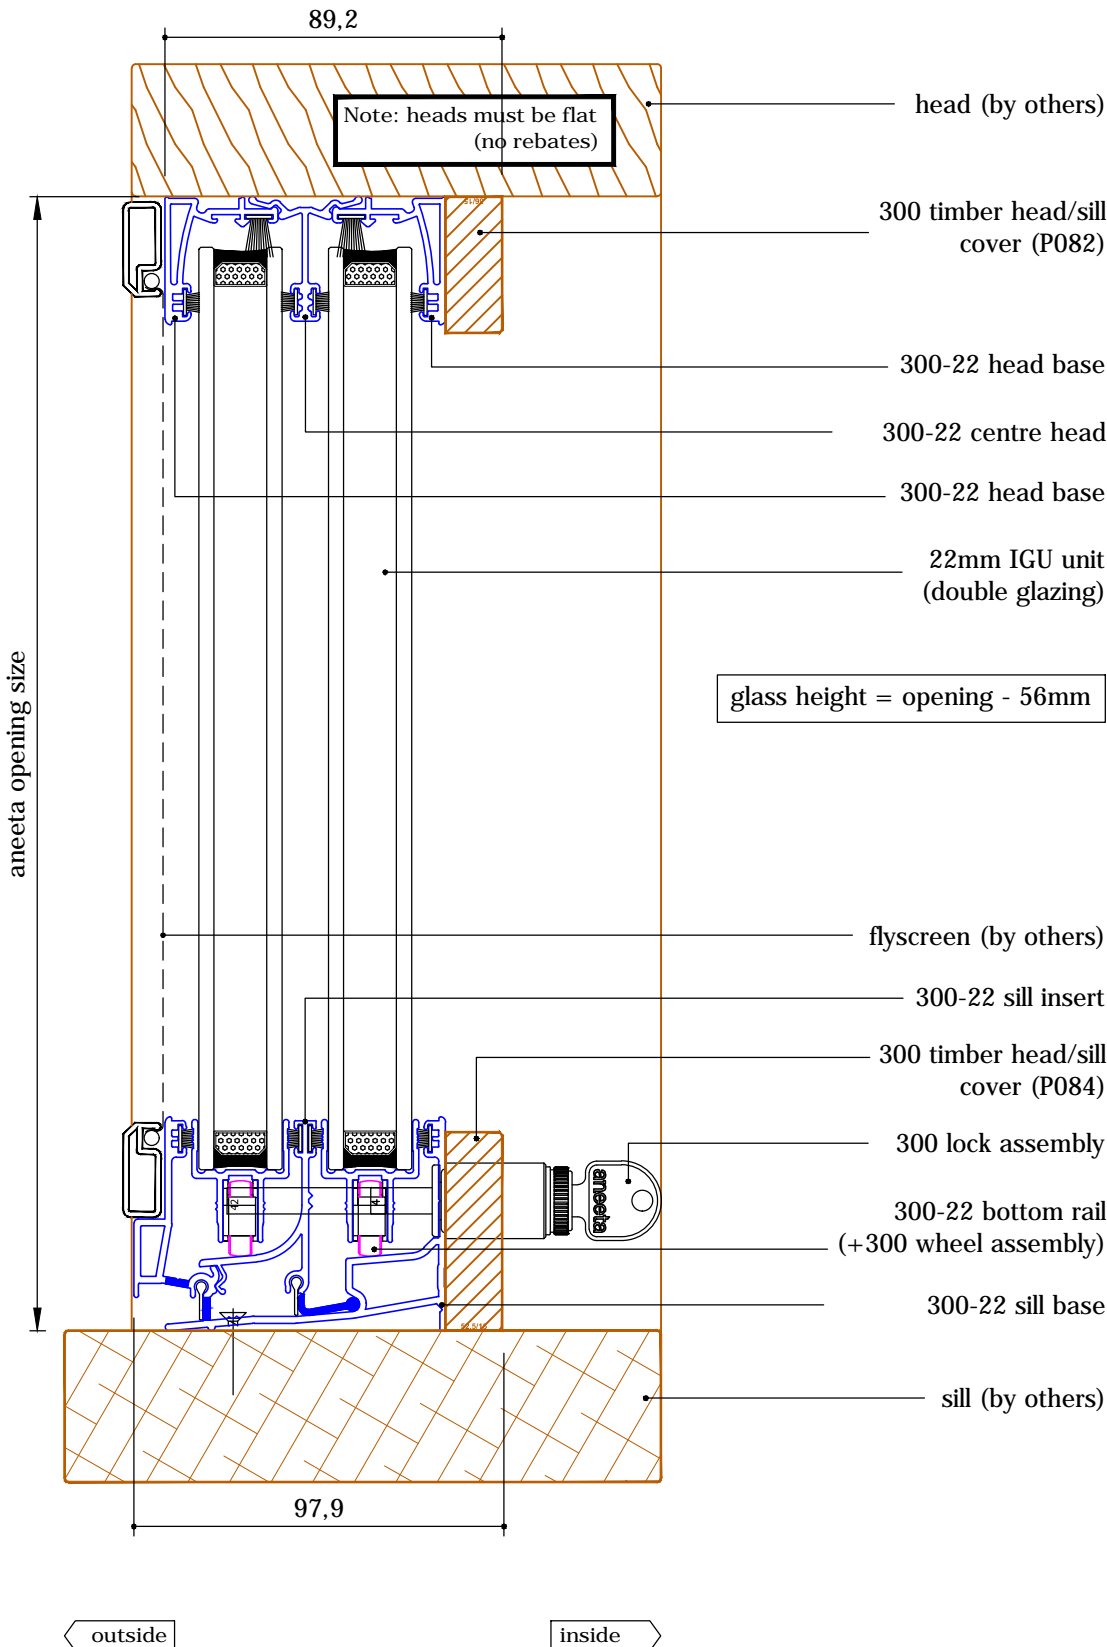

drawing:  
revision:  
date:

HS300 4P22 FSFS T h - timber cover option 2  
3  
Jun 2013

# DOUBLE GLAZED PRODUCT



## 4 pane 22mm horizontal slider 300 series in timber frames, 2 panes fixed horizontal section B-B

