

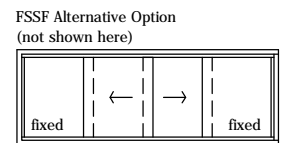
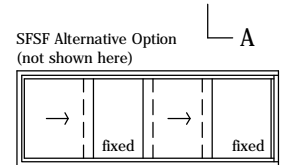
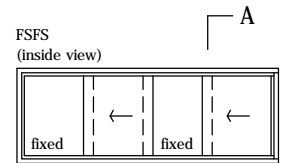
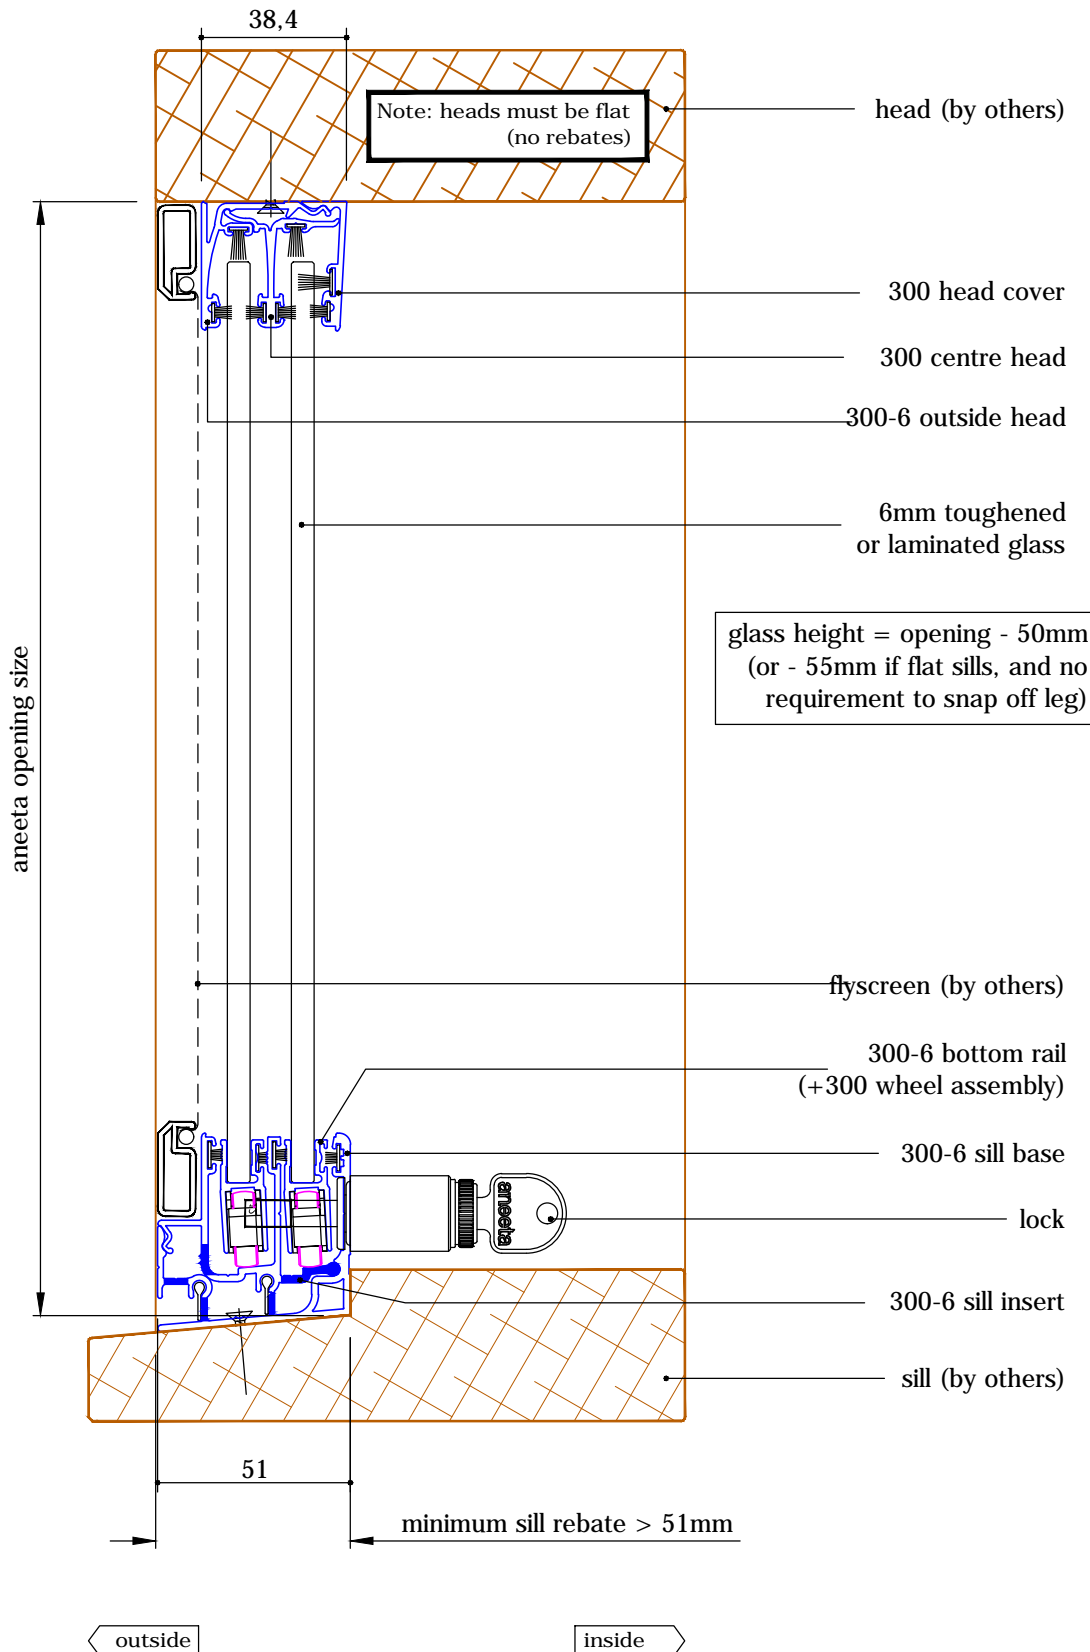


4 pane 6mm horizontal slider 300 series in timber frames, 2 panes fixed

vertical section A-A

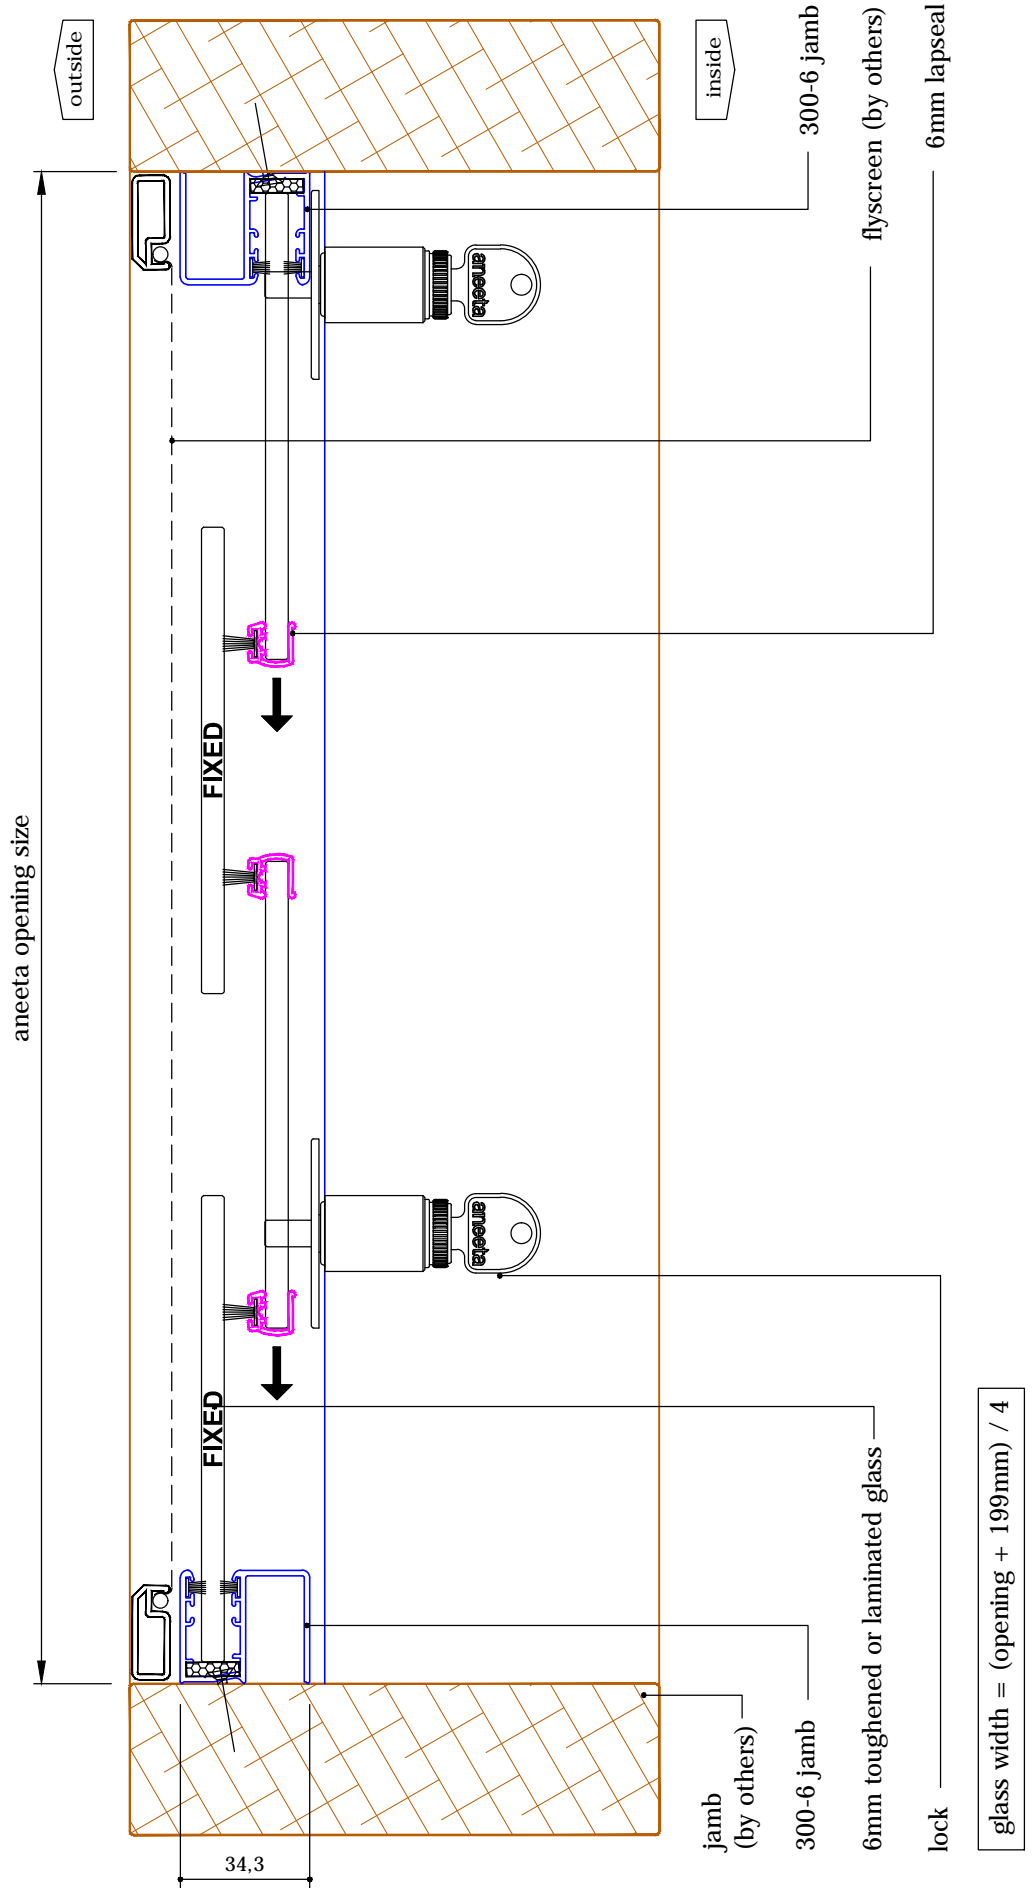





4 pane 6mm horizontal slider 300 series in timber frames, 2 panes fixed horizontal section B-B

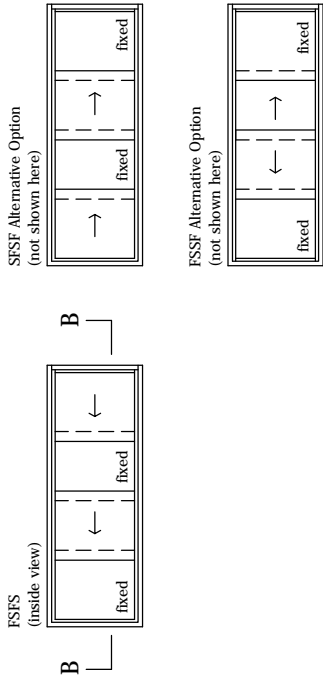



$$\text{glass width} = (\text{opening} + 199\text{mm}) / 4$$

4 pane 6mm horizontal slider 300 series in timber frames, 2 panes fixed

vertical section A-A

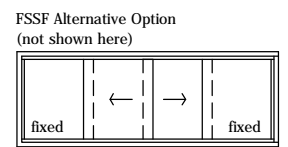
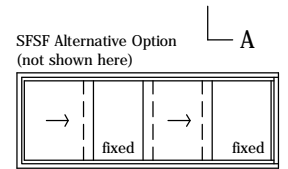
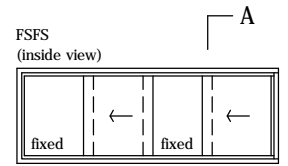
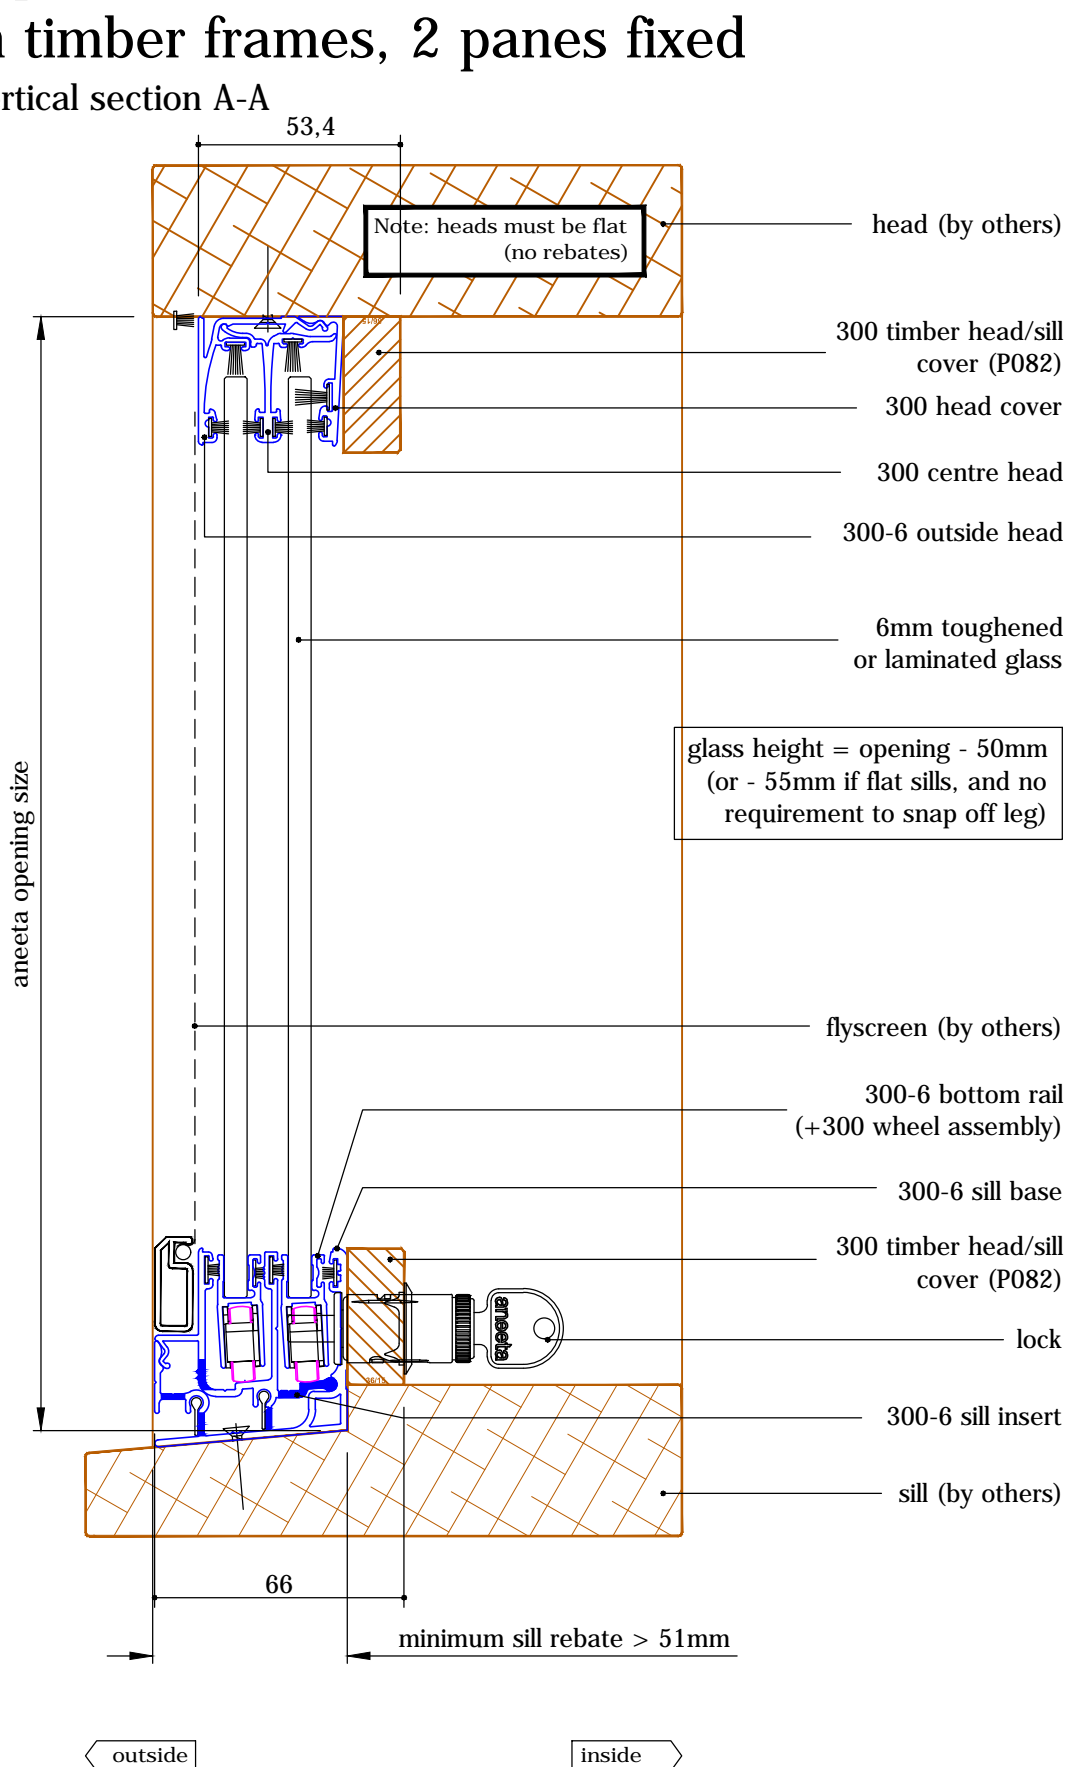


4 pane 6mm horizontal slider 300 series in timber frames, 2 panes fixed horizontal section B-B

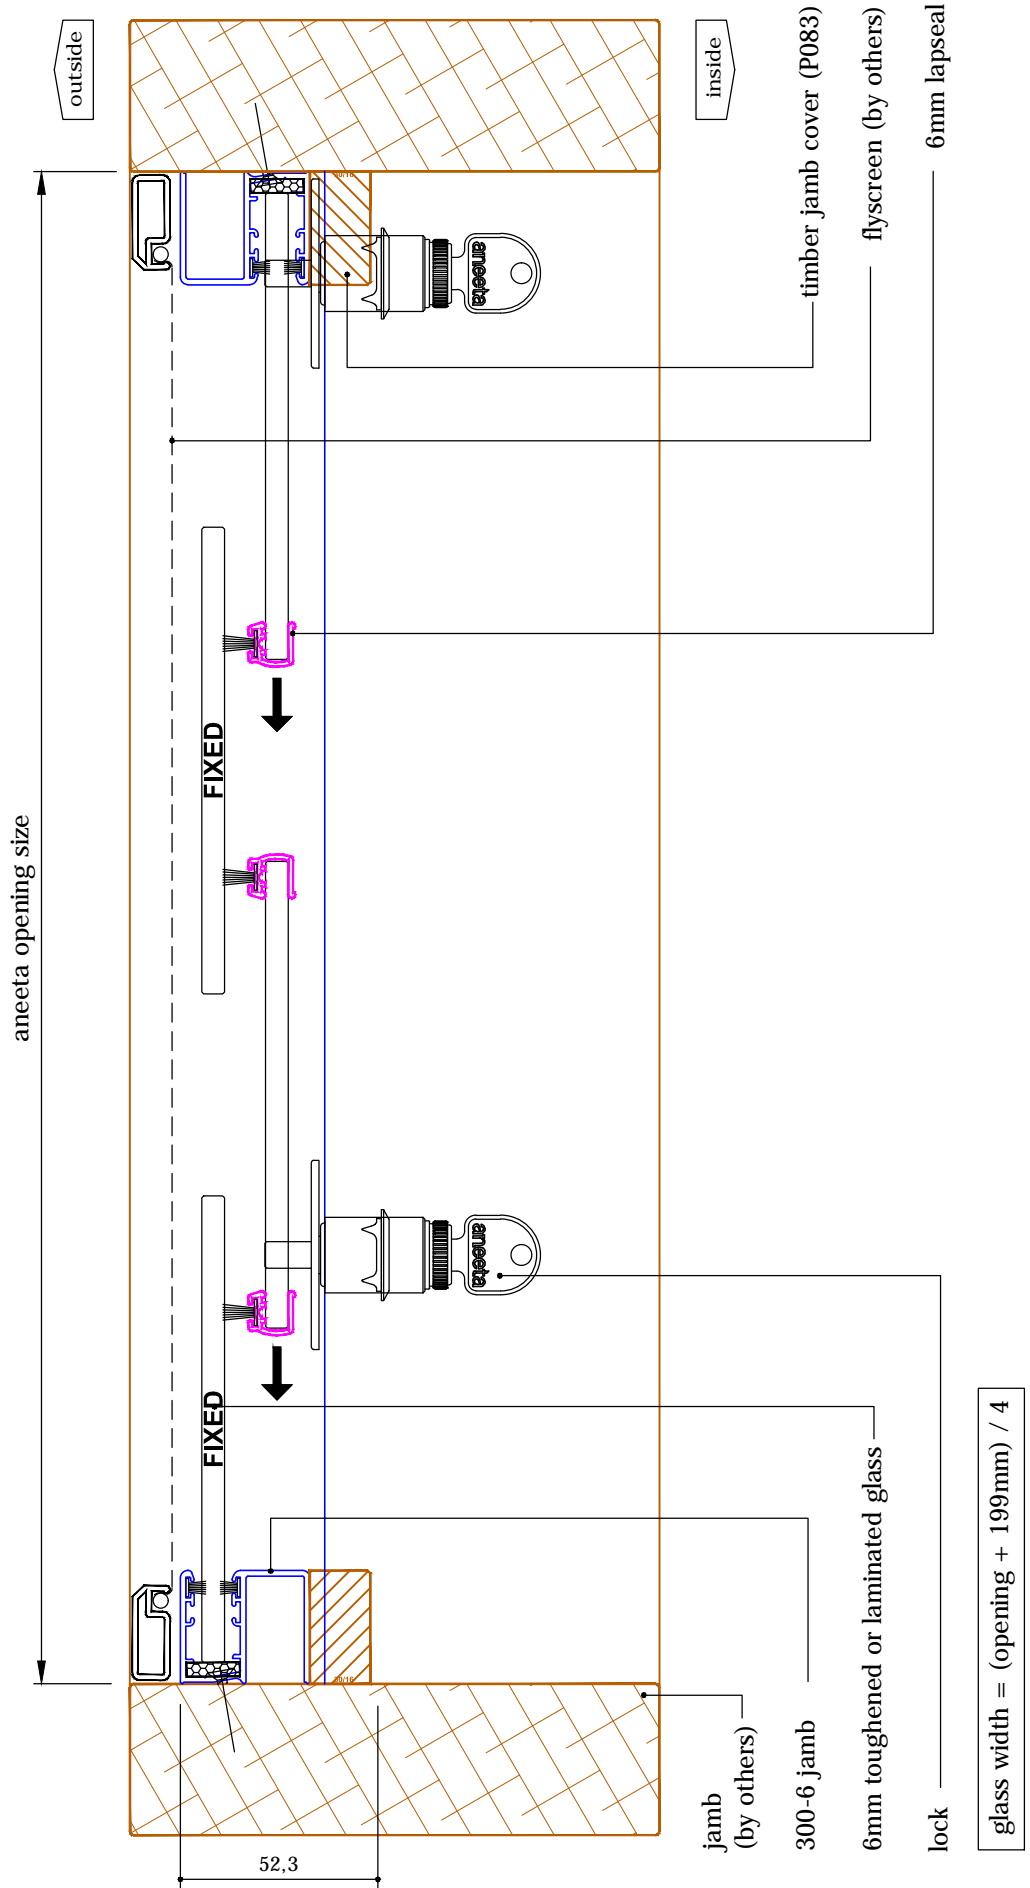
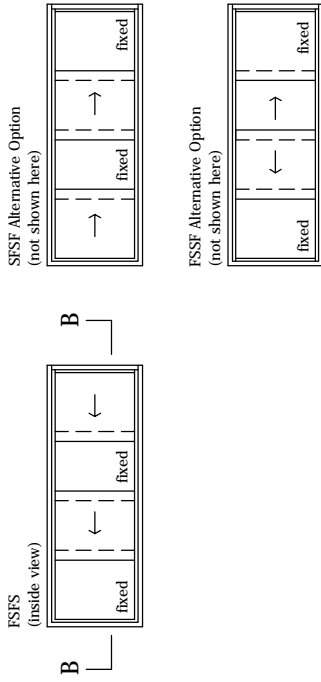


4 pane 6mm horizontal slider 300 series in timber frames, 2 panes fixed

vertical section A-A

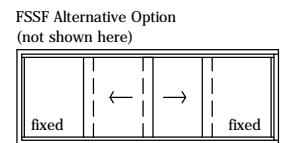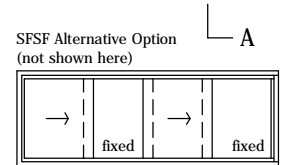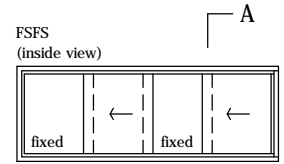
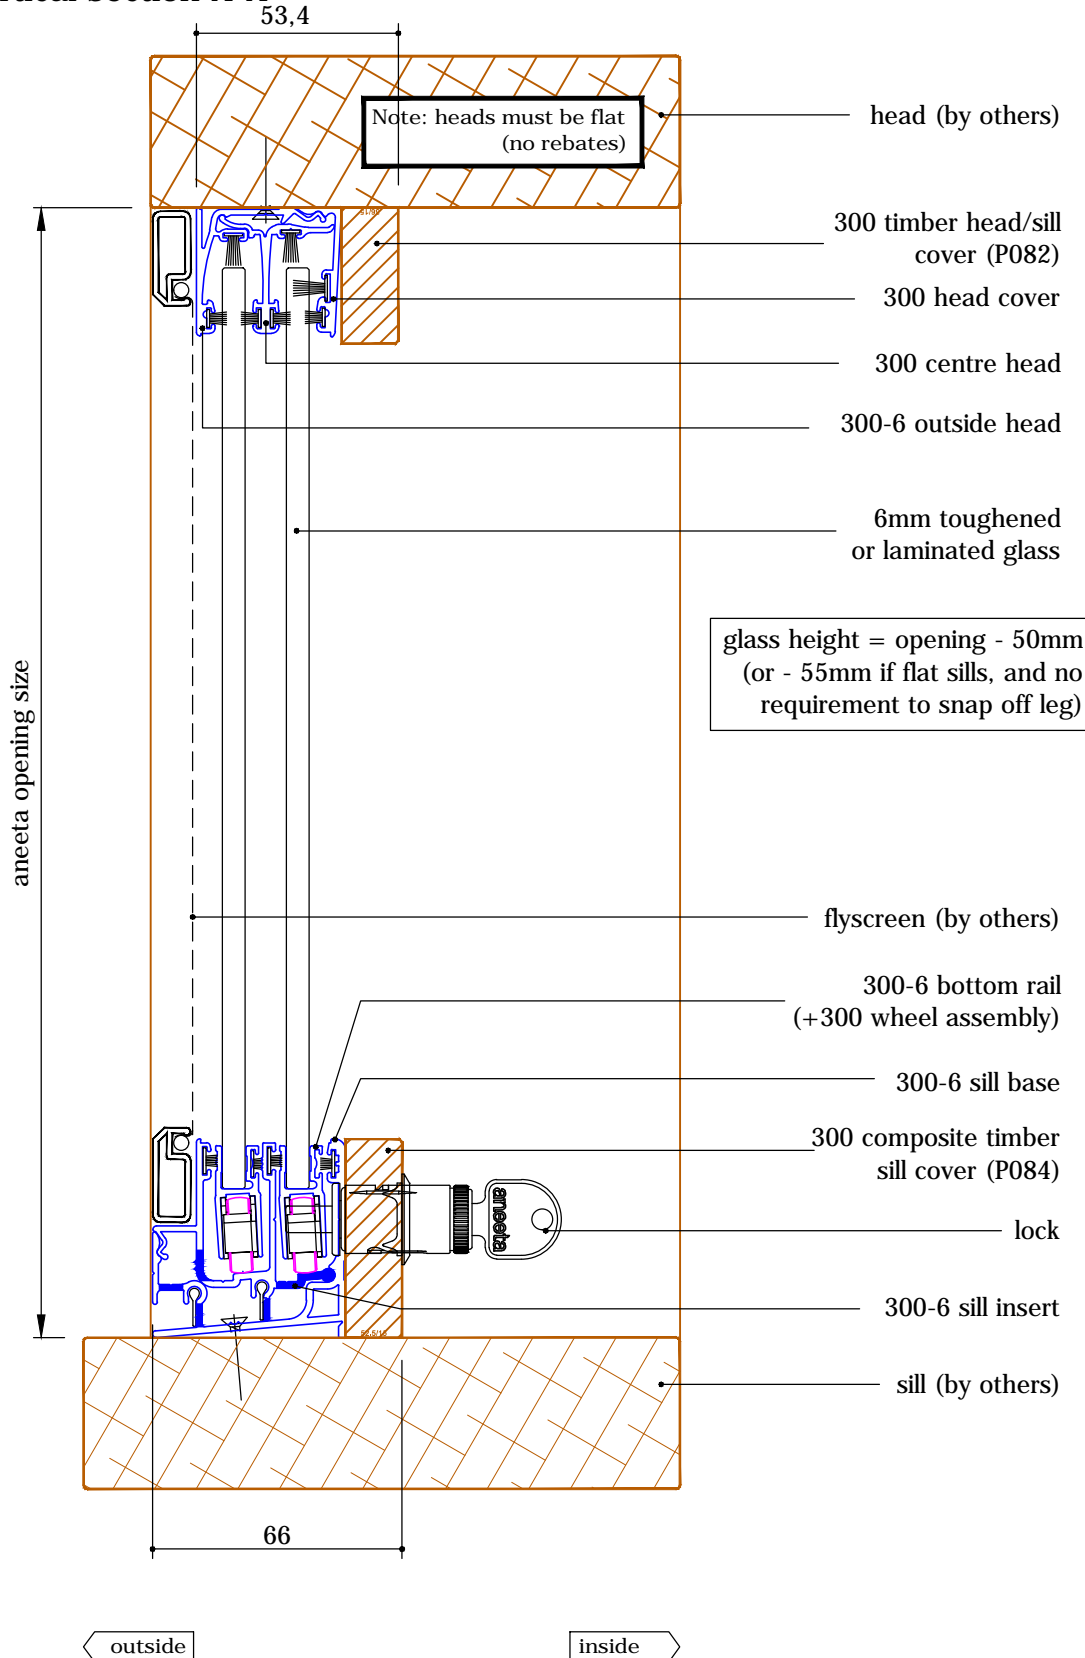


4 pane 6mm horizontal slider 300 series in timber frames, 2 panes fixed horizontal section B-B

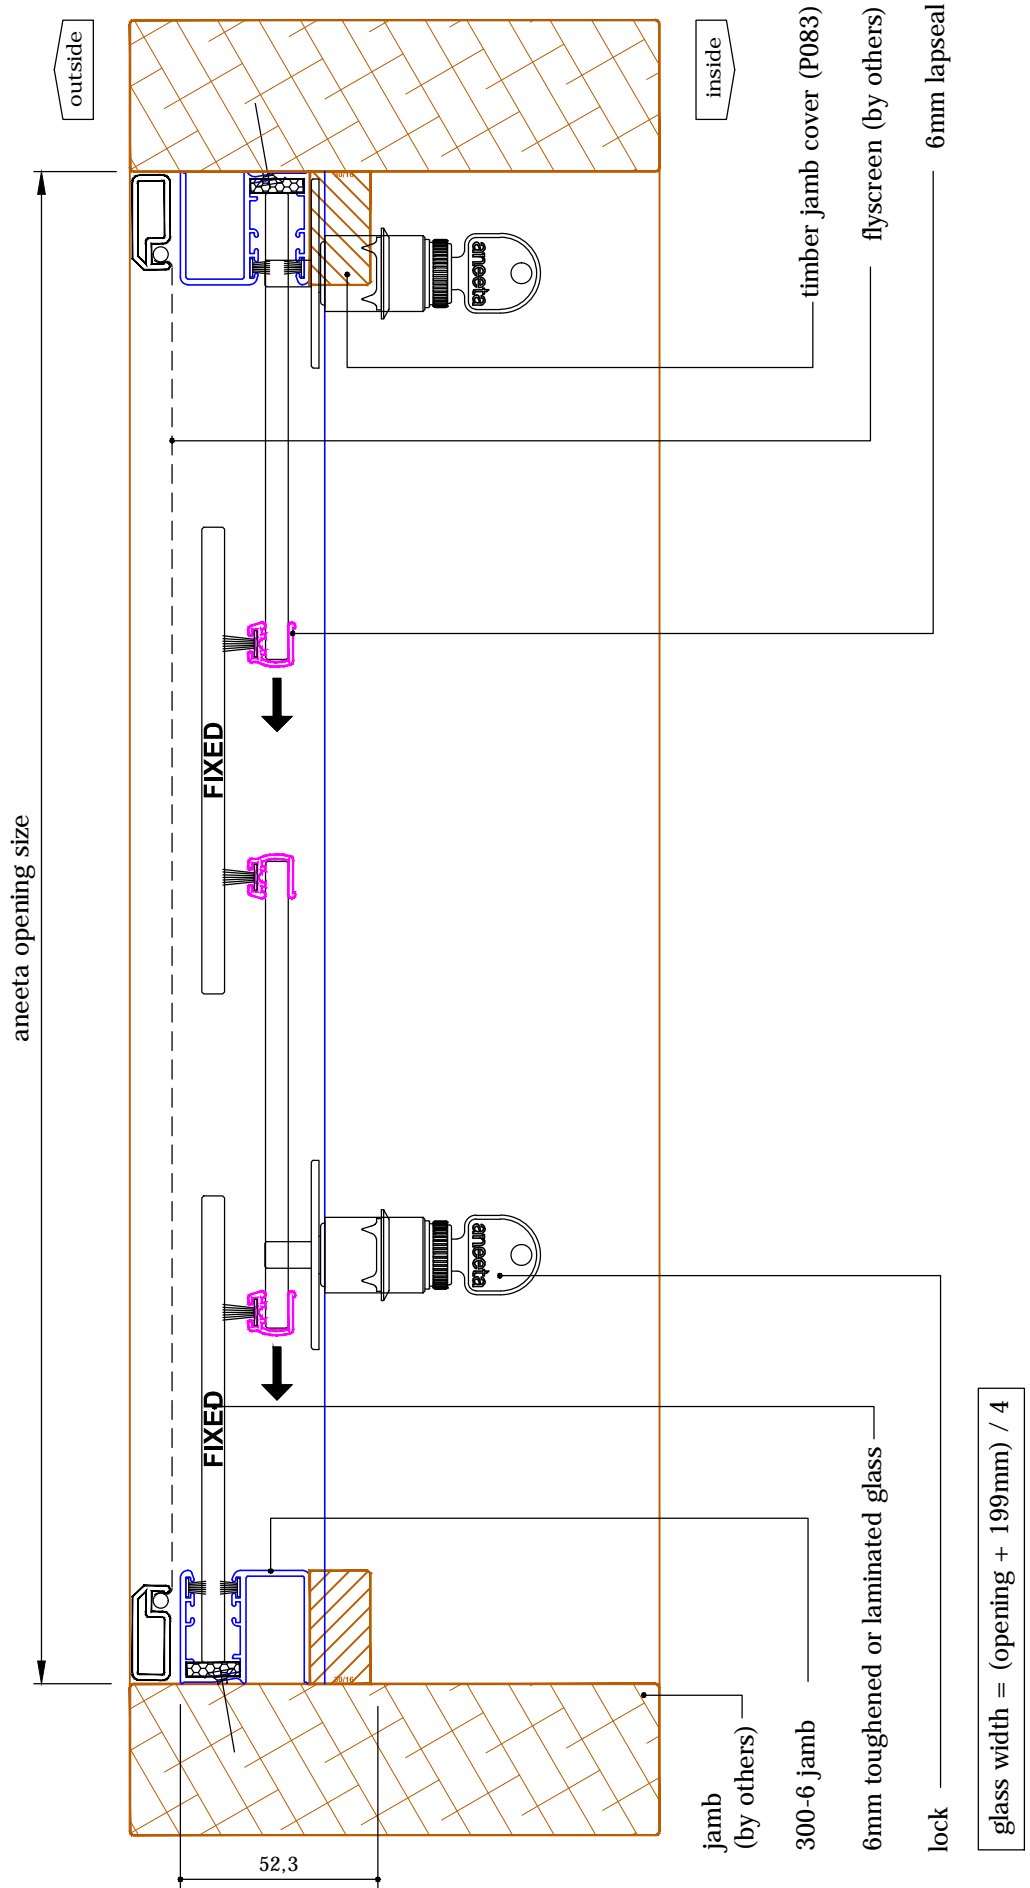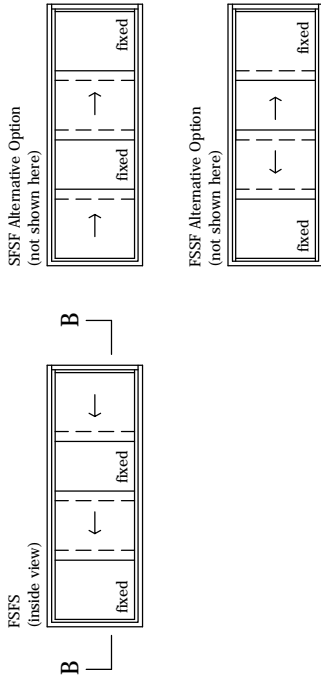

4 pane 6mm horizontal slider 300 series in timber frames, 2 panes fixed



vertical section A-A **INTERNAL USE ONLY**

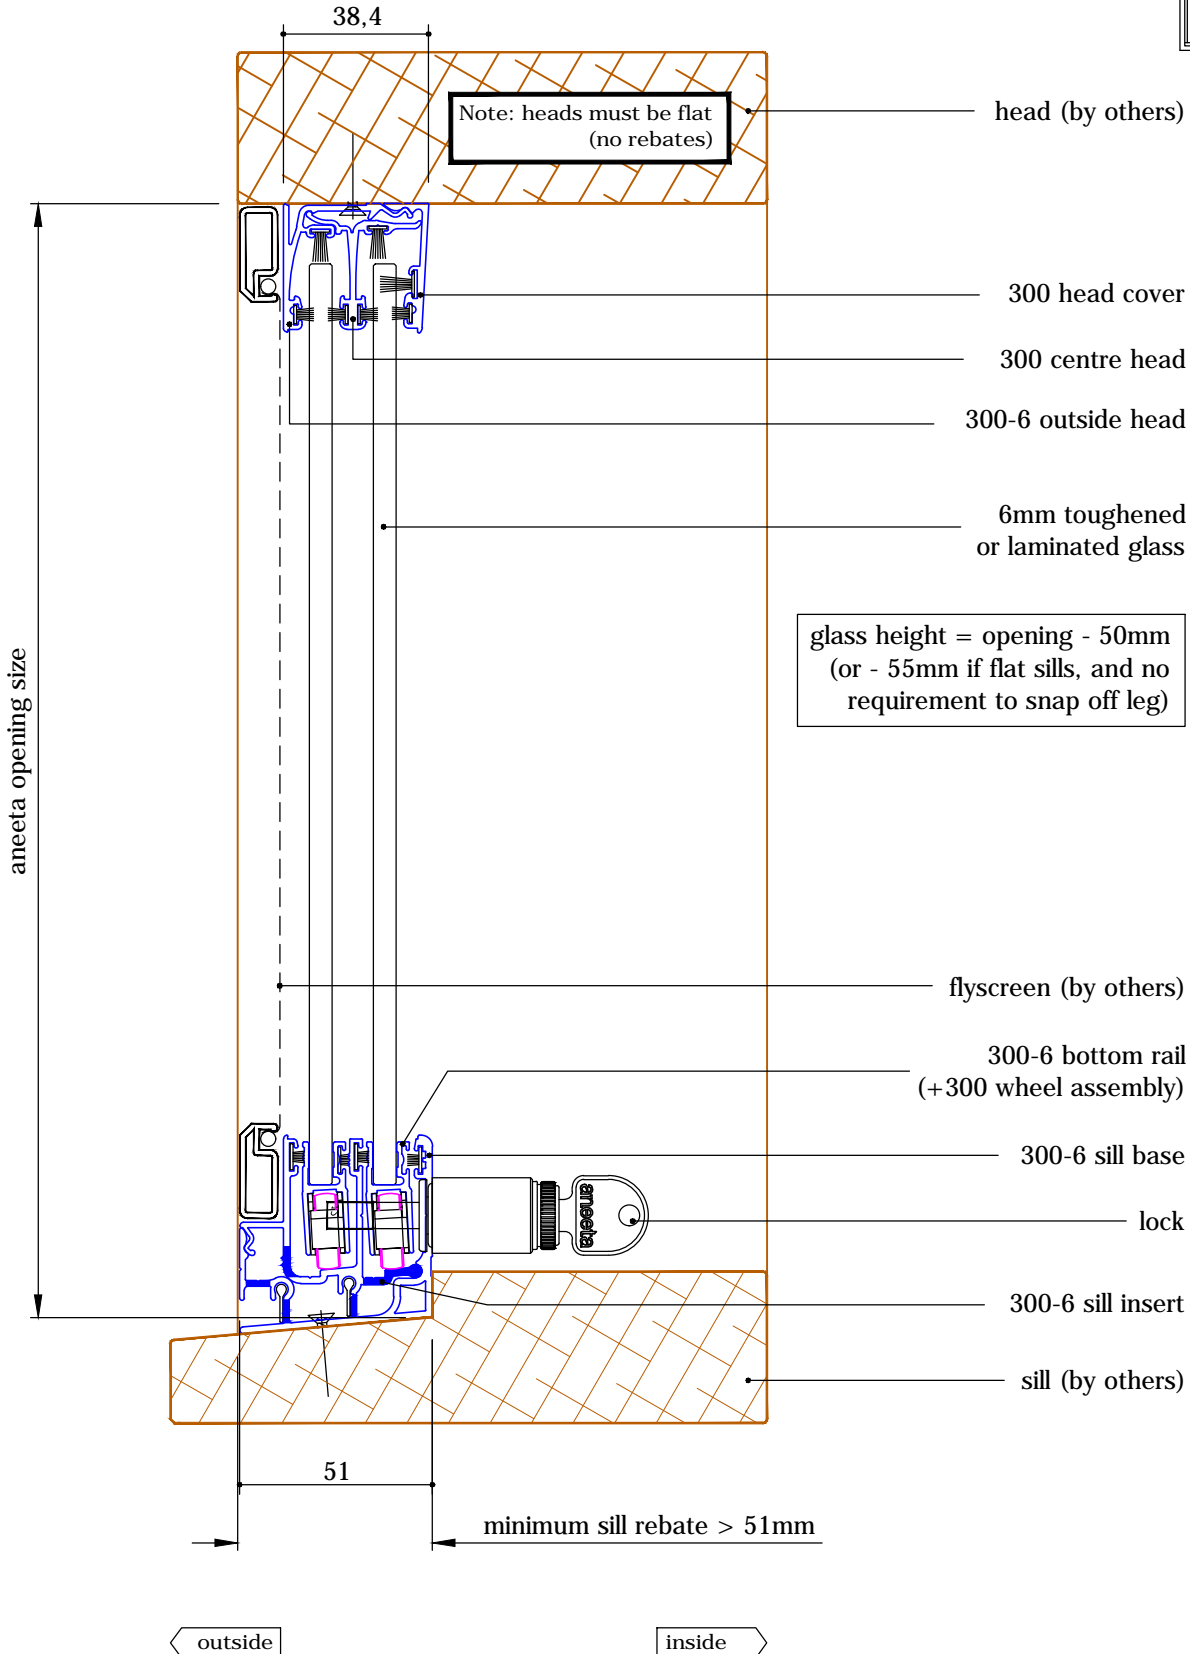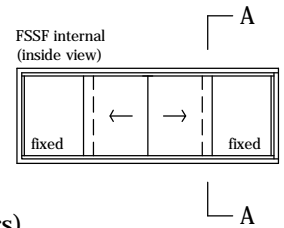

4 pane 6mm horizontal slider 300 series in timber frames, 2 panes fixed



horizontal section B-B

INTERNAL USE ONLY

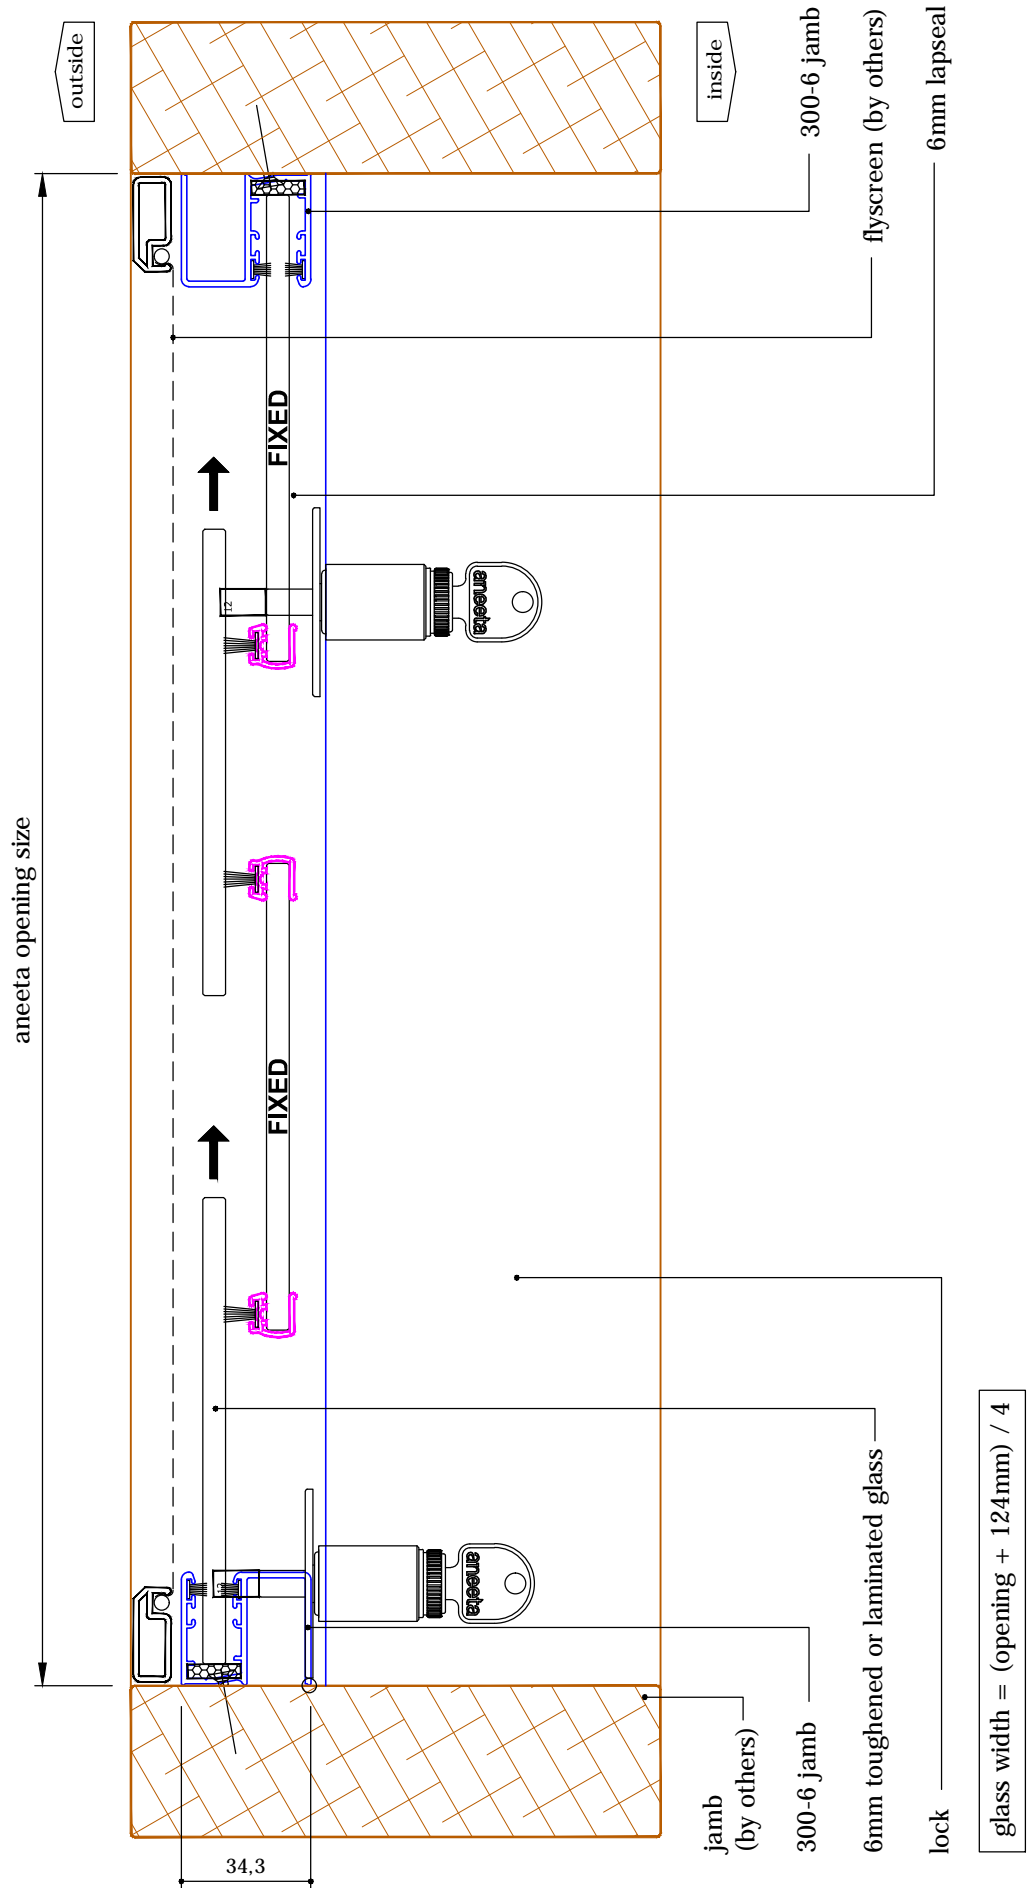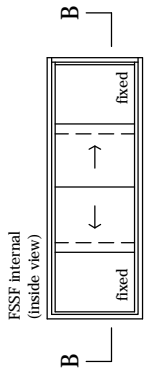

4 pane 6mm horizontal slider 300 series in timber frames, 2 panes fixed



vertical section A-A **INTERNAL USE ONLY**

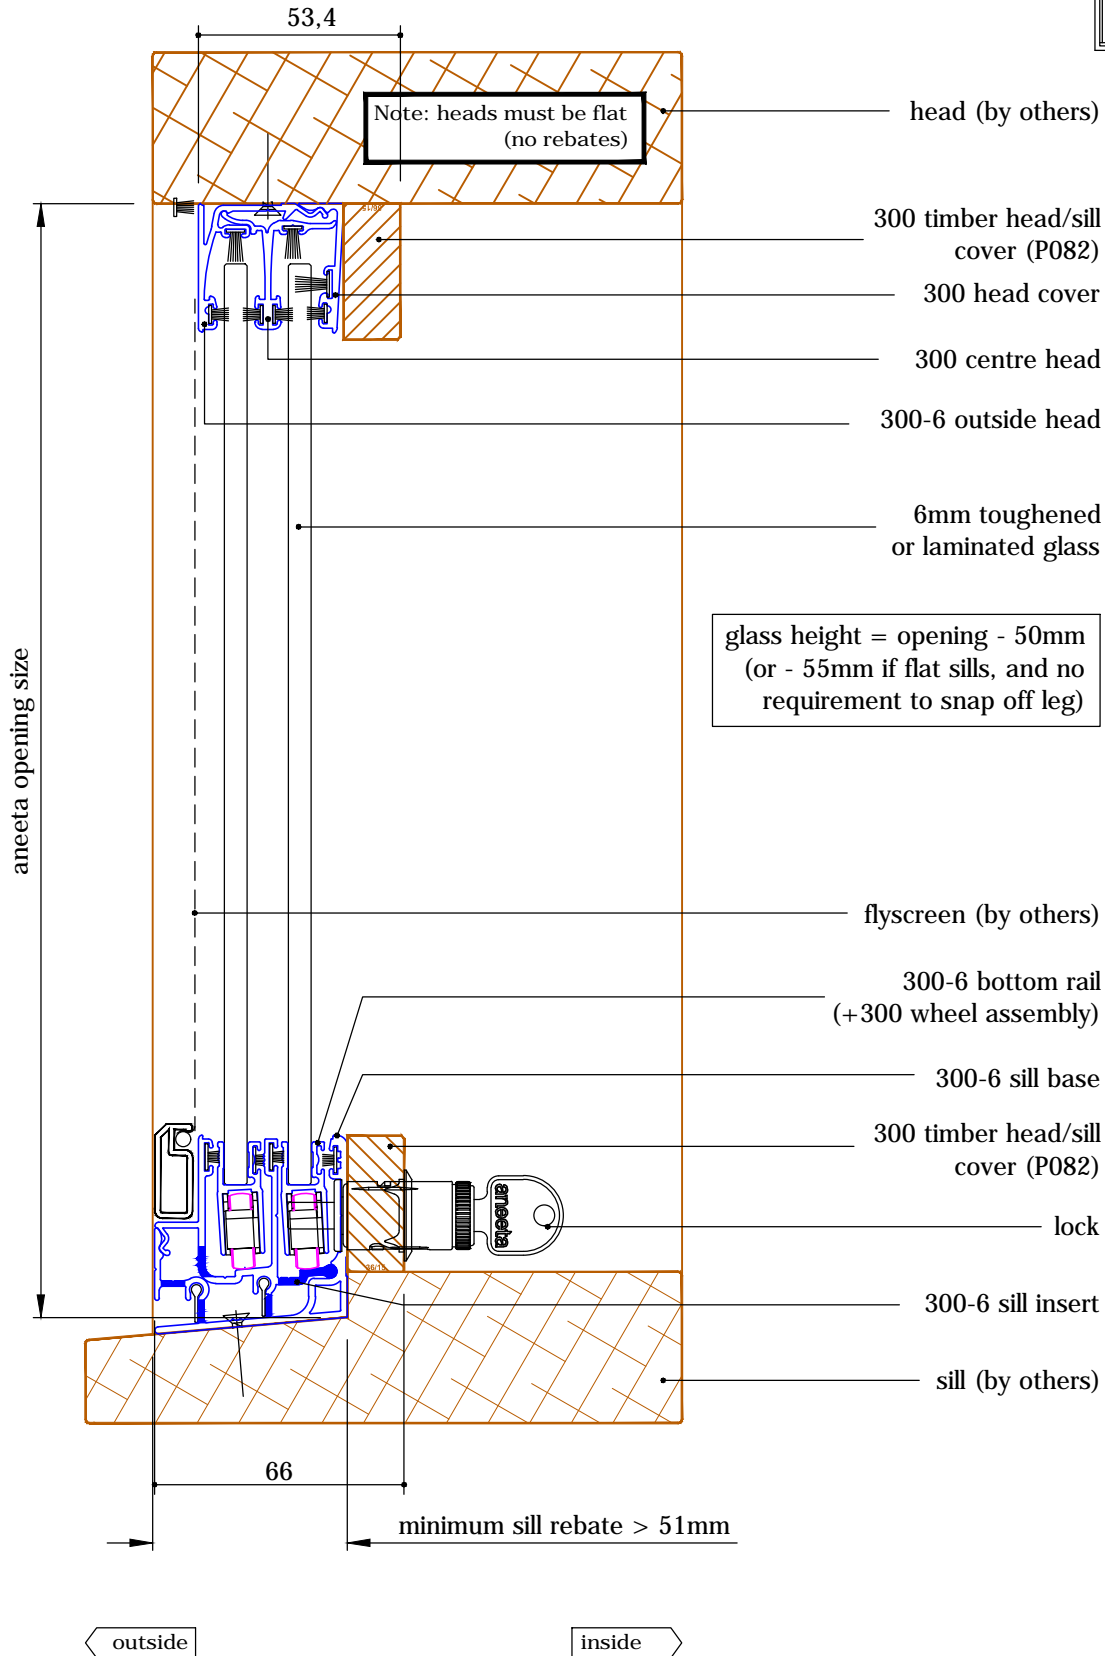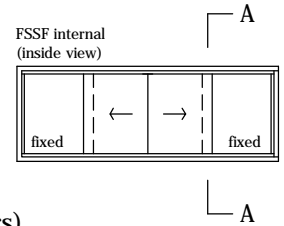

4 pane 6mm horizontal slider 300 series in timber frames, 2 panes fixed



horizontal section B-B

INTERNAL USE ONLY

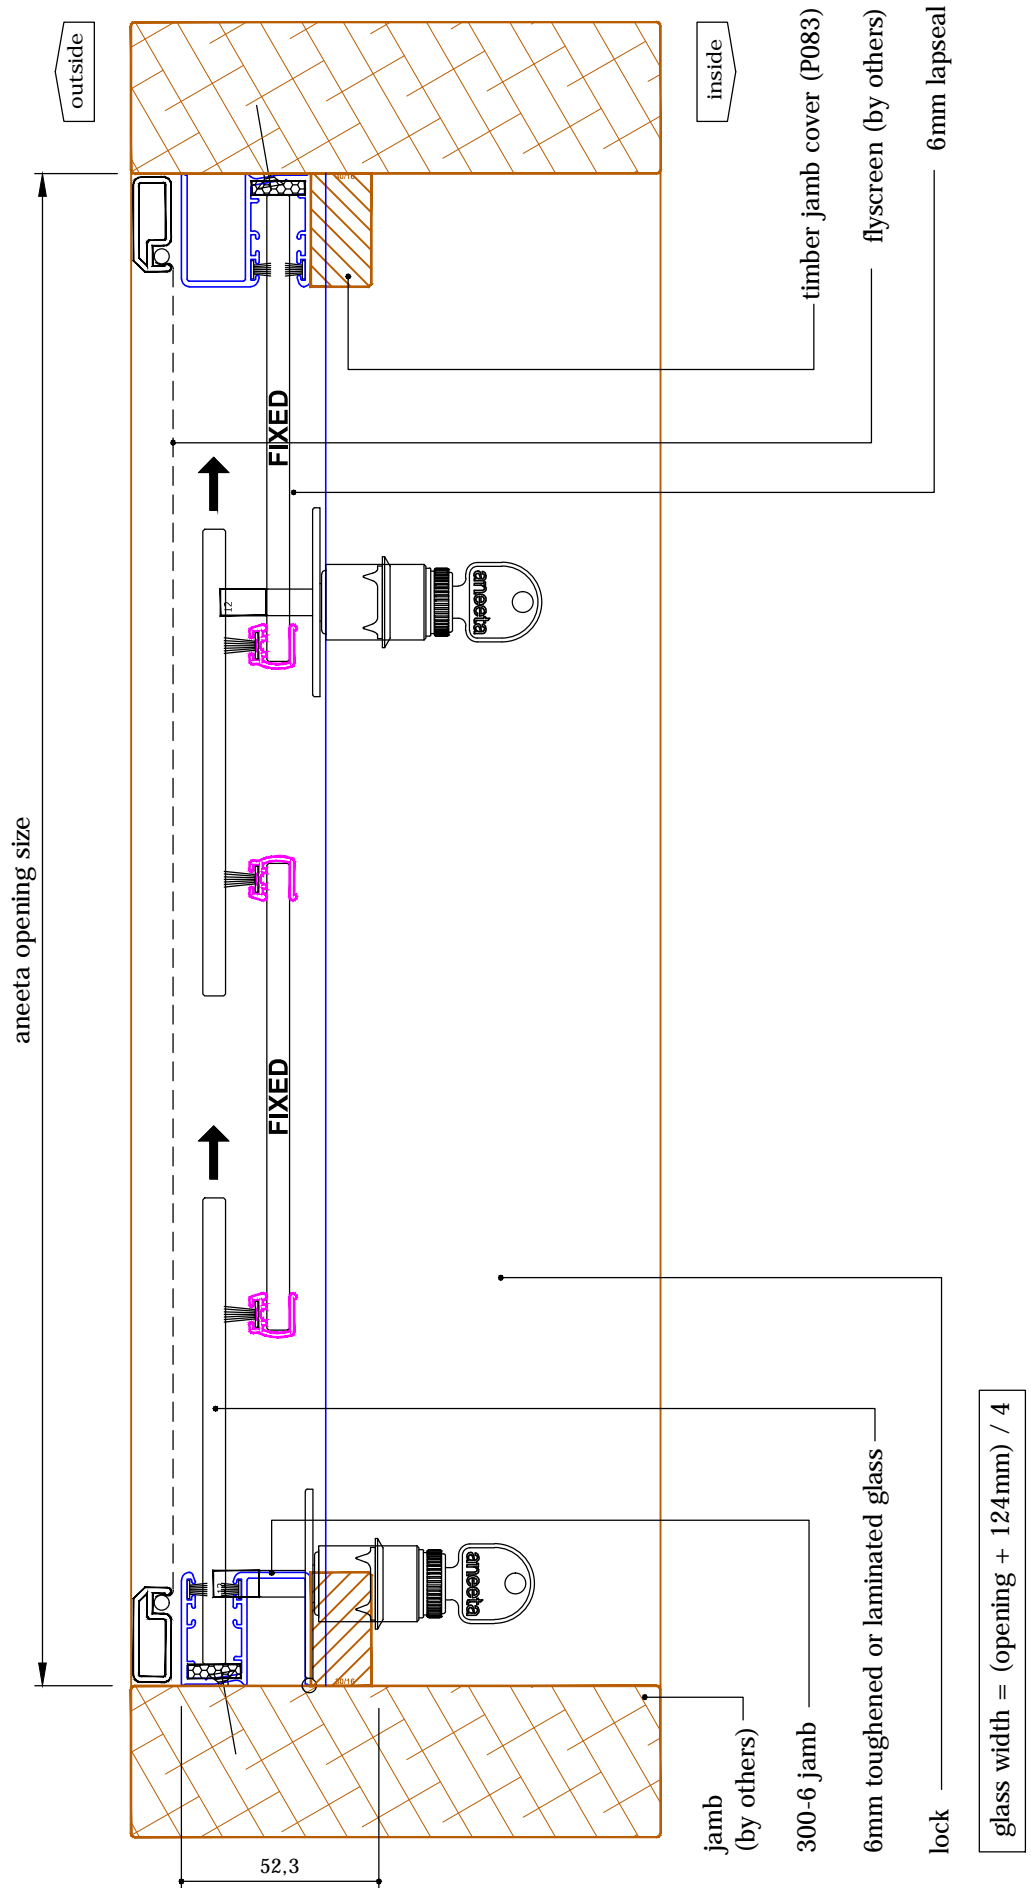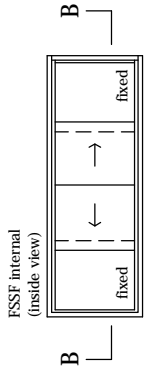

4 pane 6mm horizontal slider 300 series in timber frames, 2 panes fixed

vertical section A-A **INTERNAL USE ONLY**

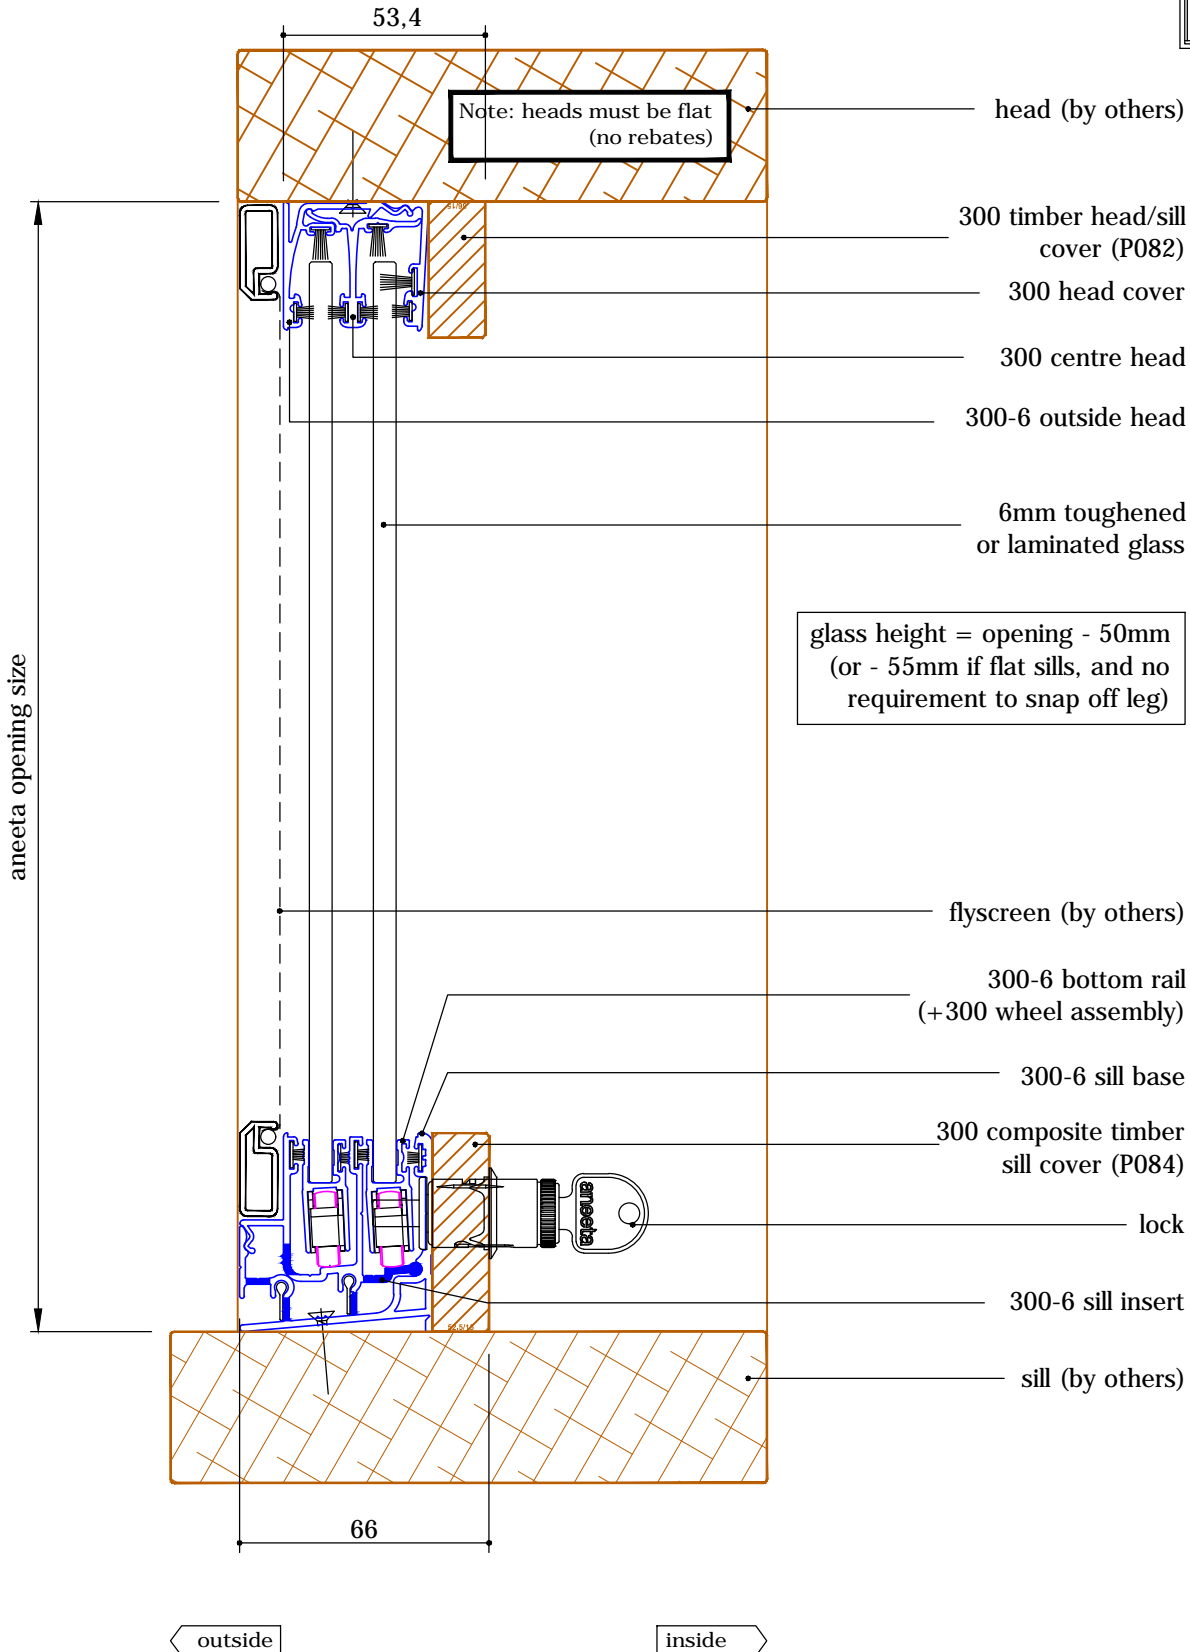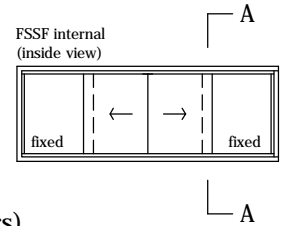

4 pane 6mm horizontal slider 300 series in timber frames, 2 panes fixed

horizontal section B-B

INTERNAL USE ONLY

