

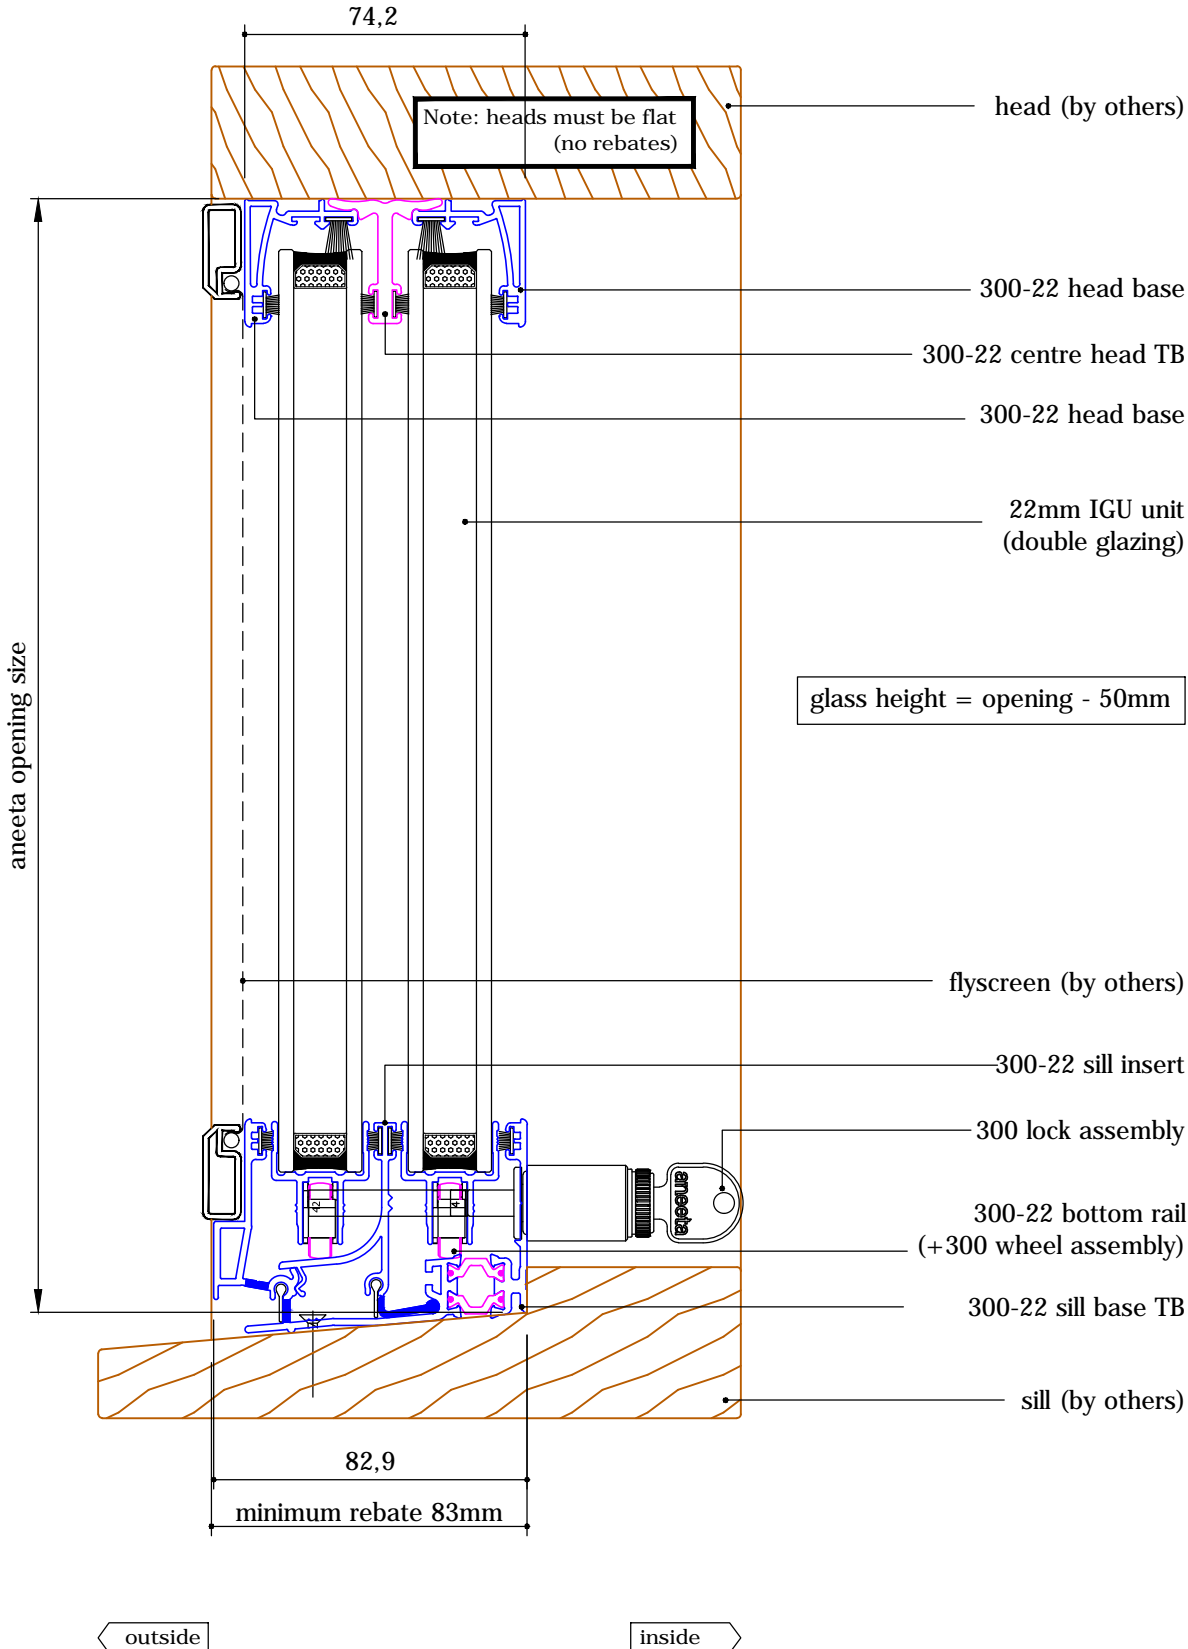
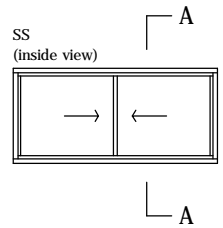


# 2 pane 22mm horizontal slider 300 series in timber frames (thermally broken / double glazed)



vertical section A-A

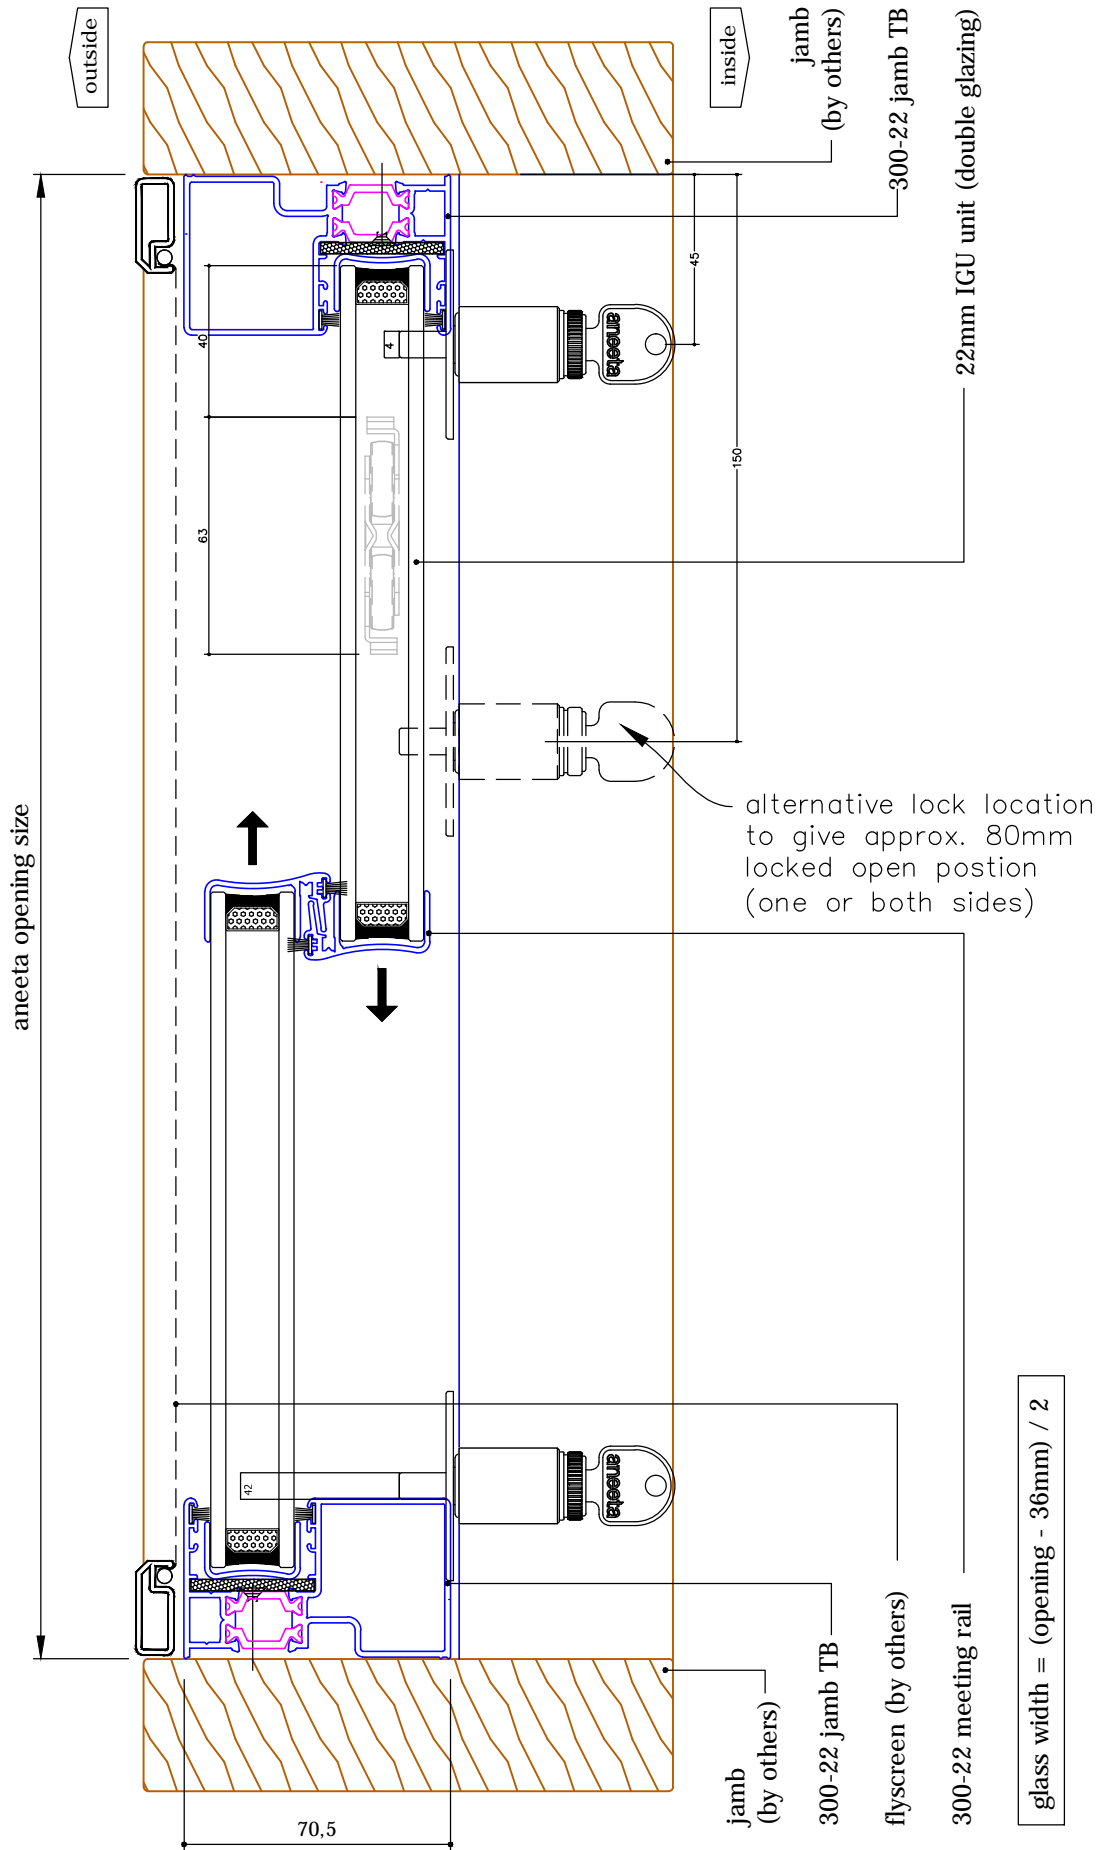

**2 pane 22mm horizontal slider 300 series  
 in timber frames (thermally broken / double glazed)  
 horizontal section B-B**


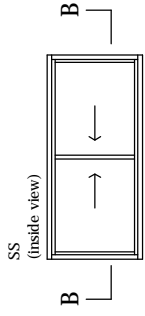


**2 pane 22mm horizontal slider 300 series  
 in timber frames (thermally broken / double glazed)**  
 vertical section A-A

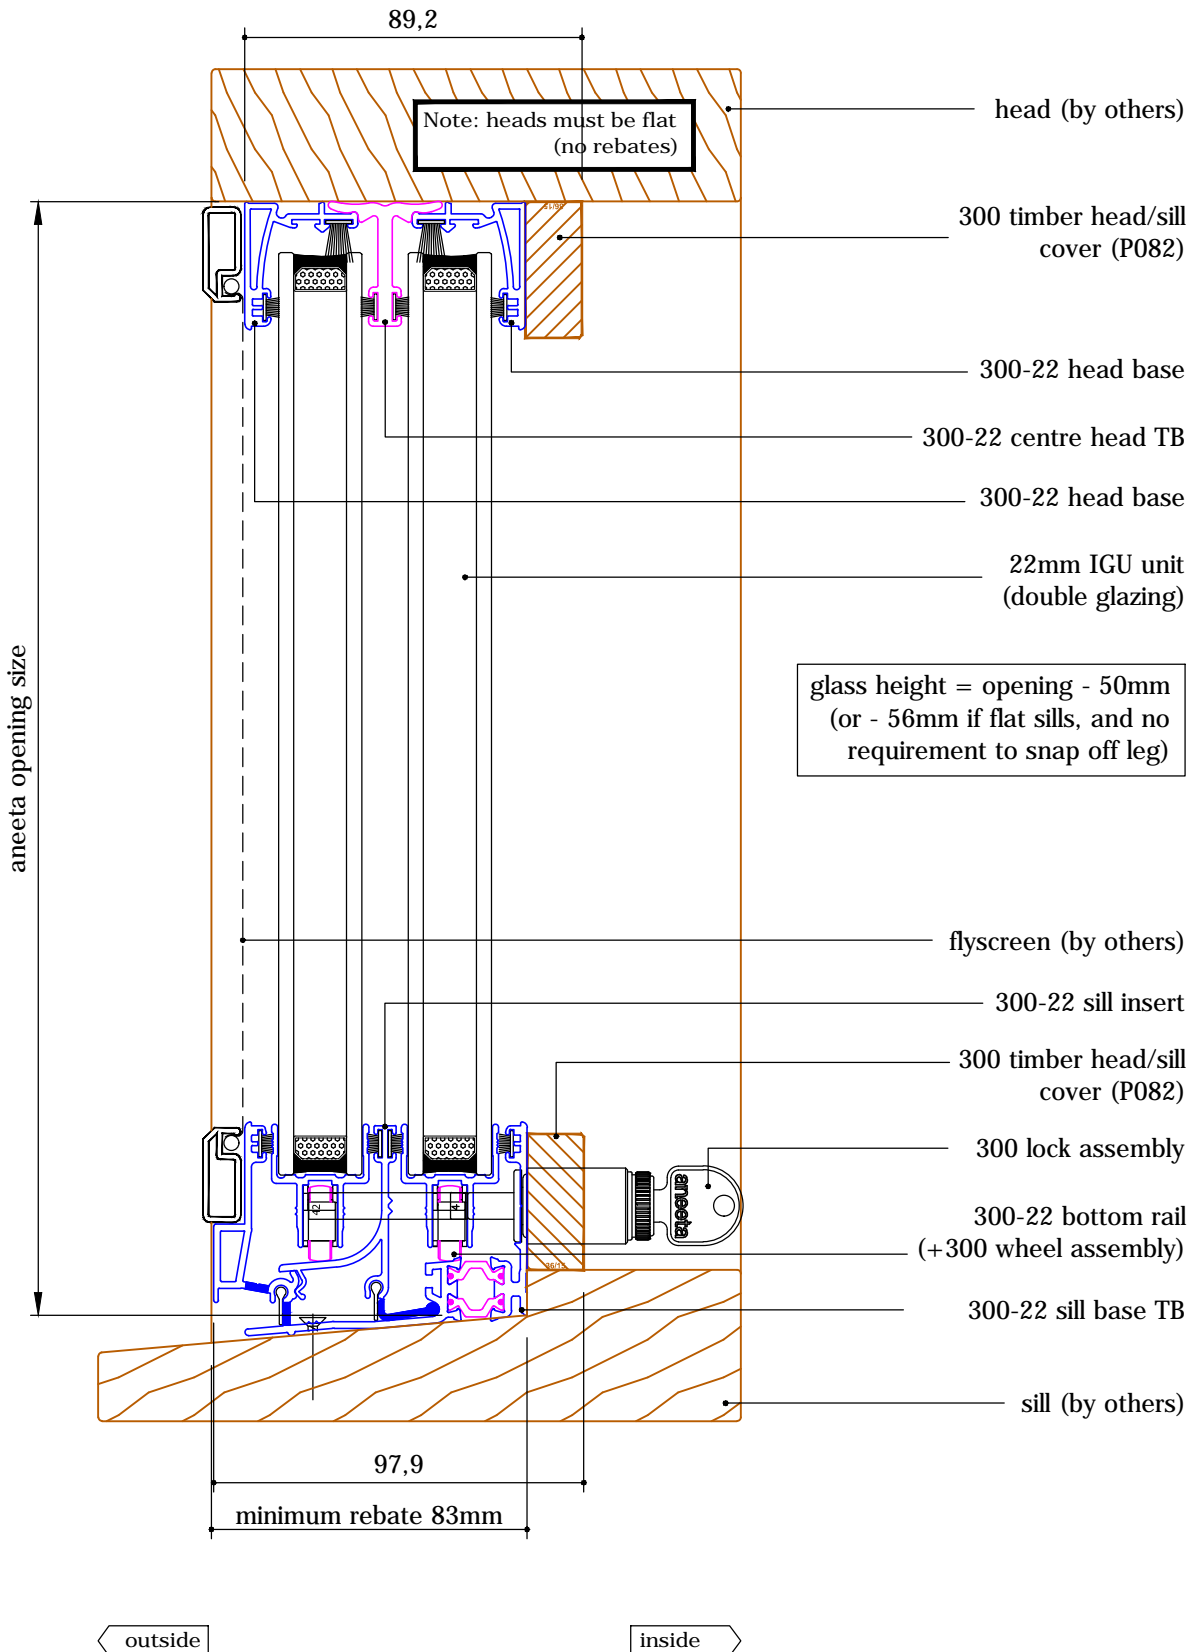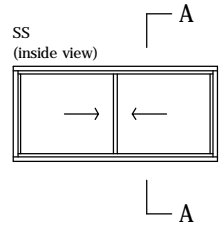



# DOUBLE GLAZED PRODUCT

## 2 pane 12mm horizontal slider 300 series in timber frames (thermally broken / double glazed) horizontal section B-B

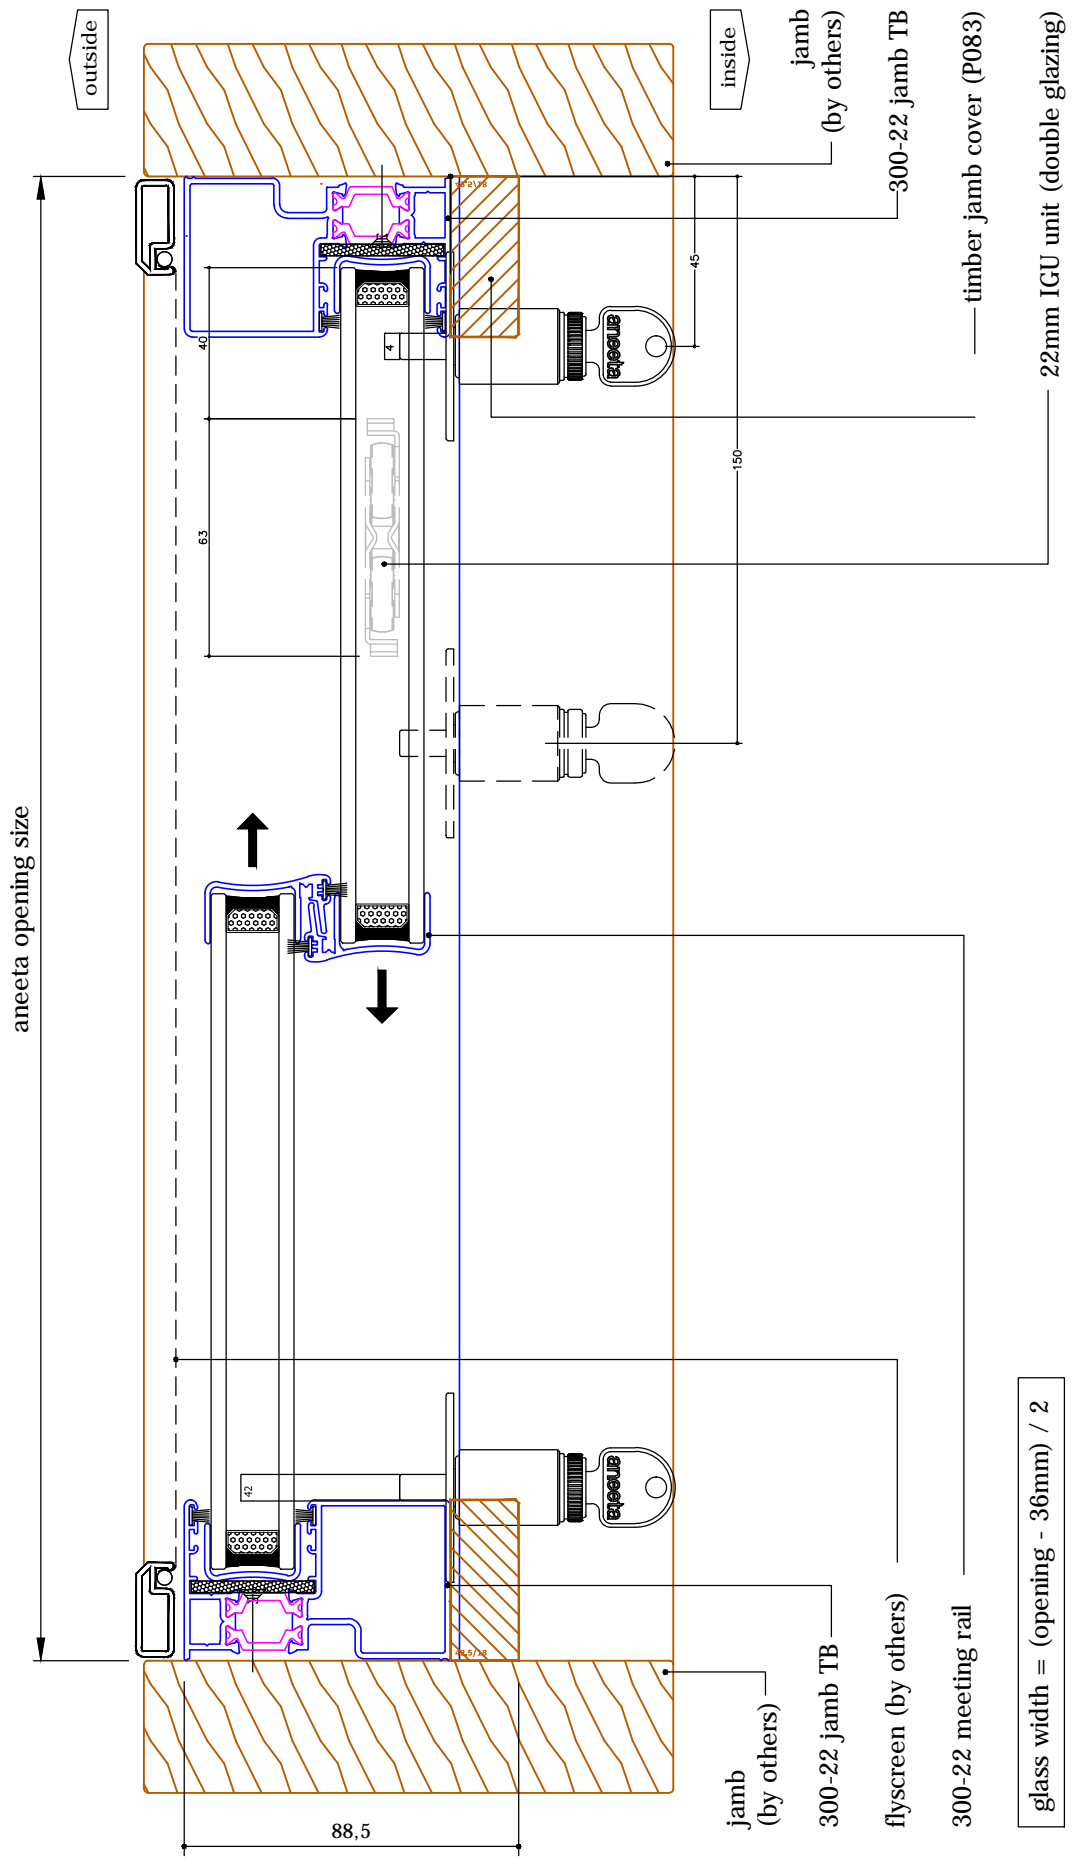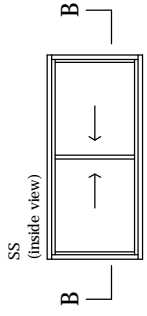



glass width = (opening - 36mm) / 2

**2 pane 22mm horizontal slider 300 series**  
**in timber frames (thermally broken / double glazed)**  
 vertical section A-A

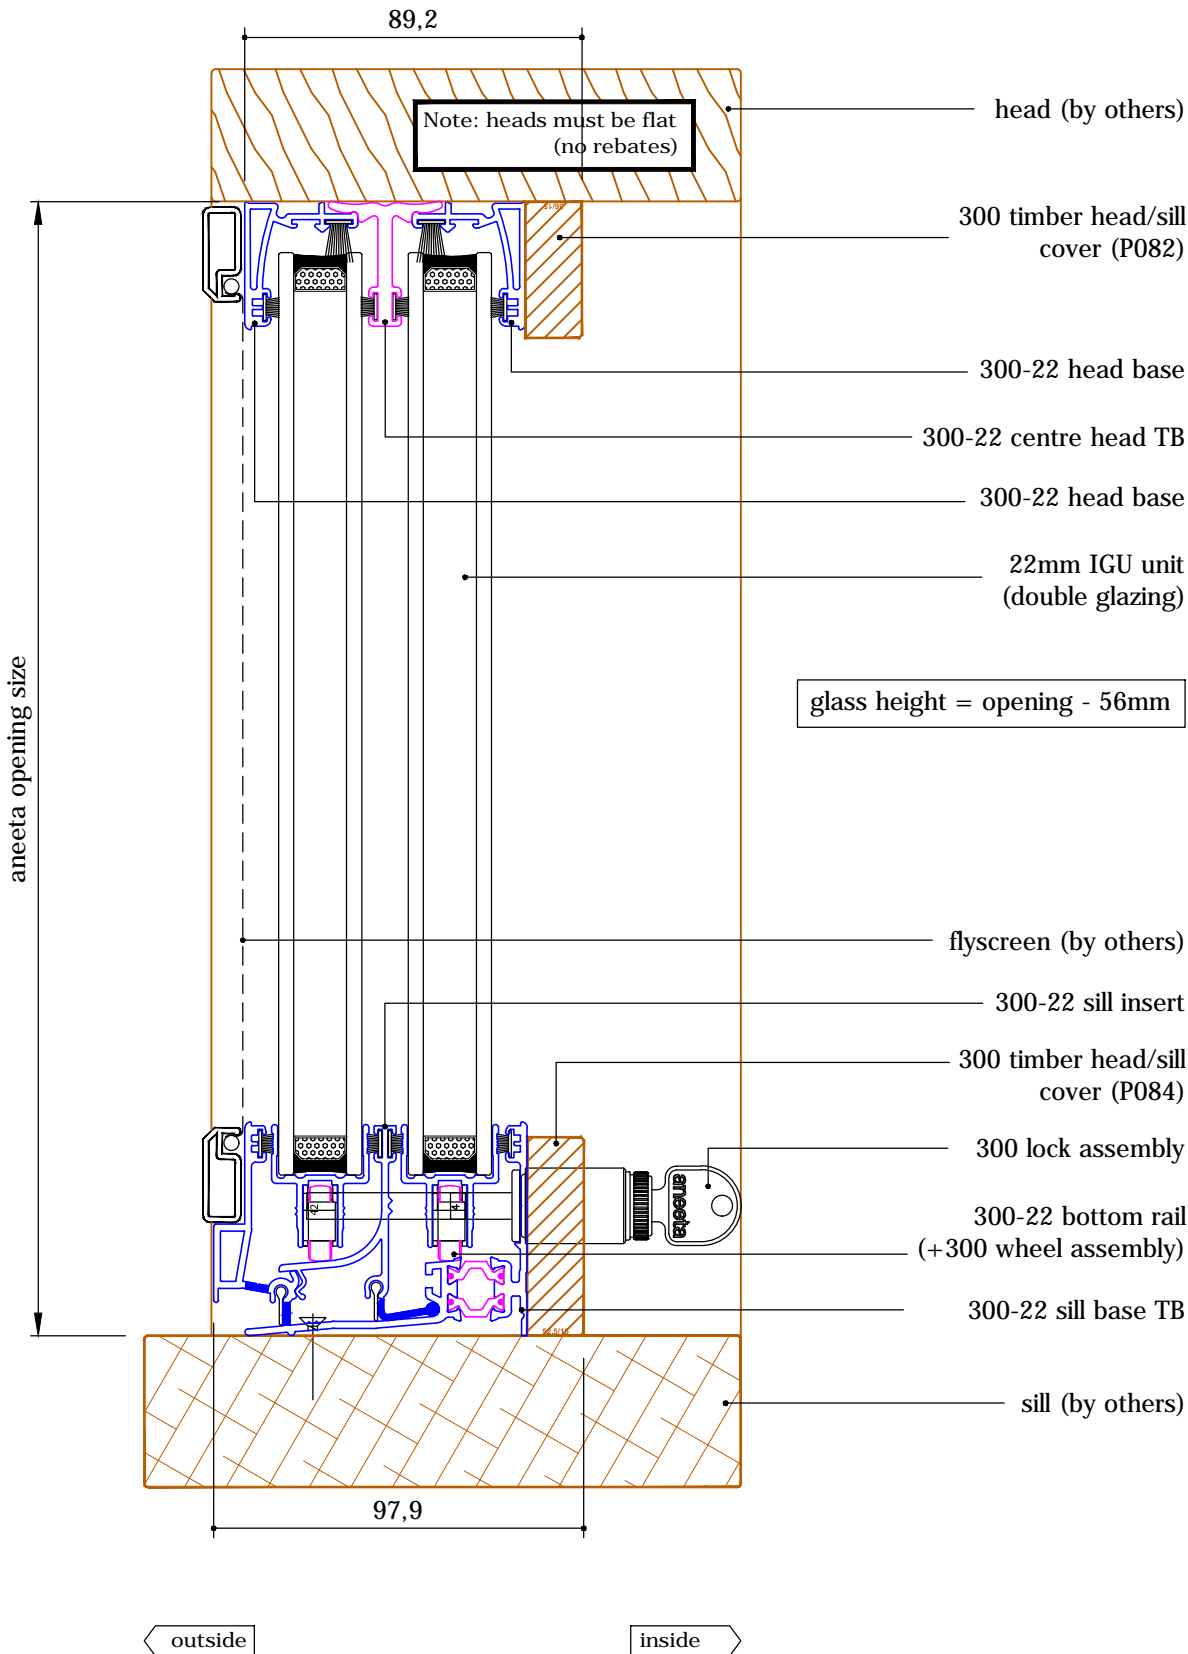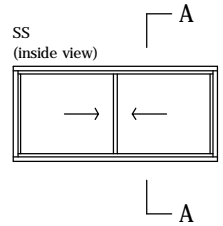

# DOUBLE GLAZED PRODUCT

## 2 pane 22mm horizontal slider 300 series in timber frames (thermally broken / double glazed) horizontal section B-B

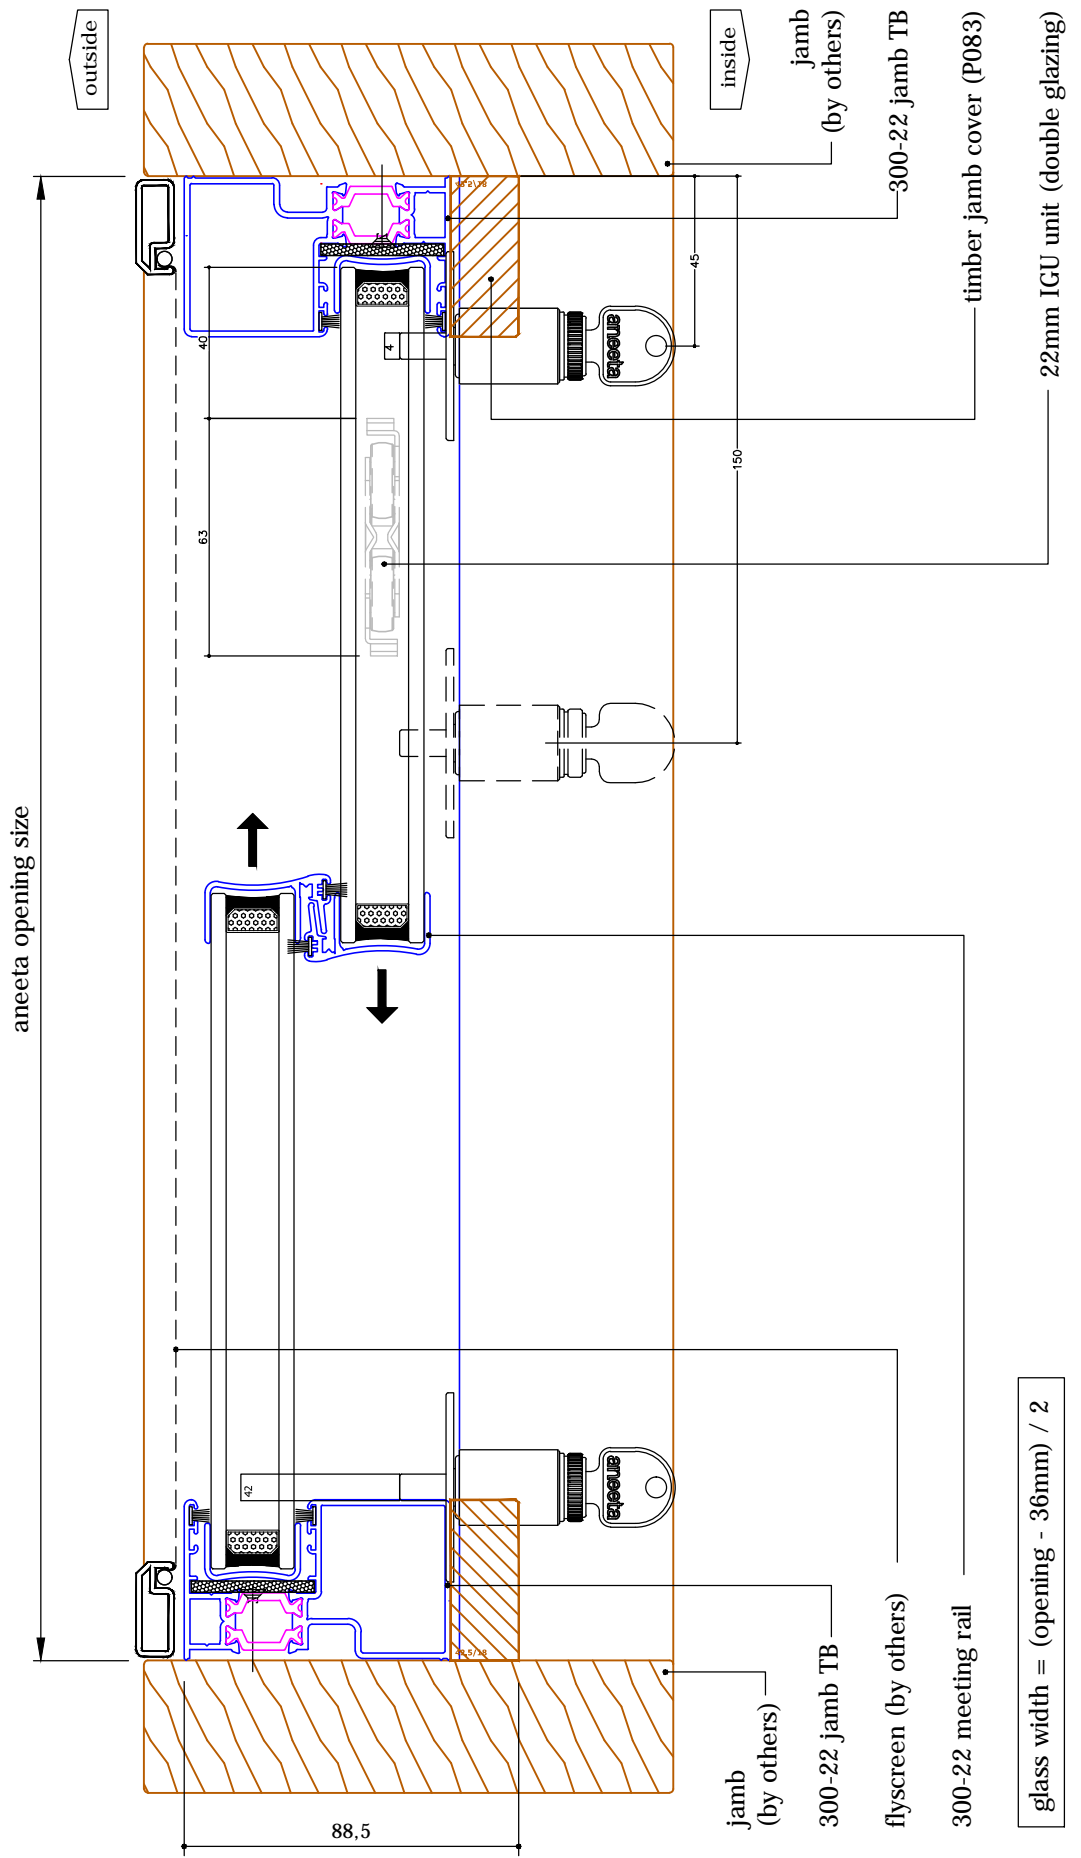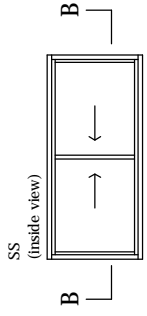

glass width = (opening - 36mm) / 2